


ROUTE NO.	SECTION	COUNTY	TOTAL SHEETS	SHEET NO.
N. LINCOLN AVE.	07-25932-00-BR	CHAMPAIGN	50	44
STA. TO STA.				
F.H.W.A. REG.	ILLINOIS	PROJECT		
55	60	65	70	75

FINAL SURVEY

DATE	
BY	
PROJECT	
DATE	
BY	
PROJECT	
DATE	
BY	
PROJECT	

ORIGINAL SURVEY

DATE	
BY	
PROJECT	
DATE	
BY	
PROJECT	
DATE	
BY	
PROJECT	

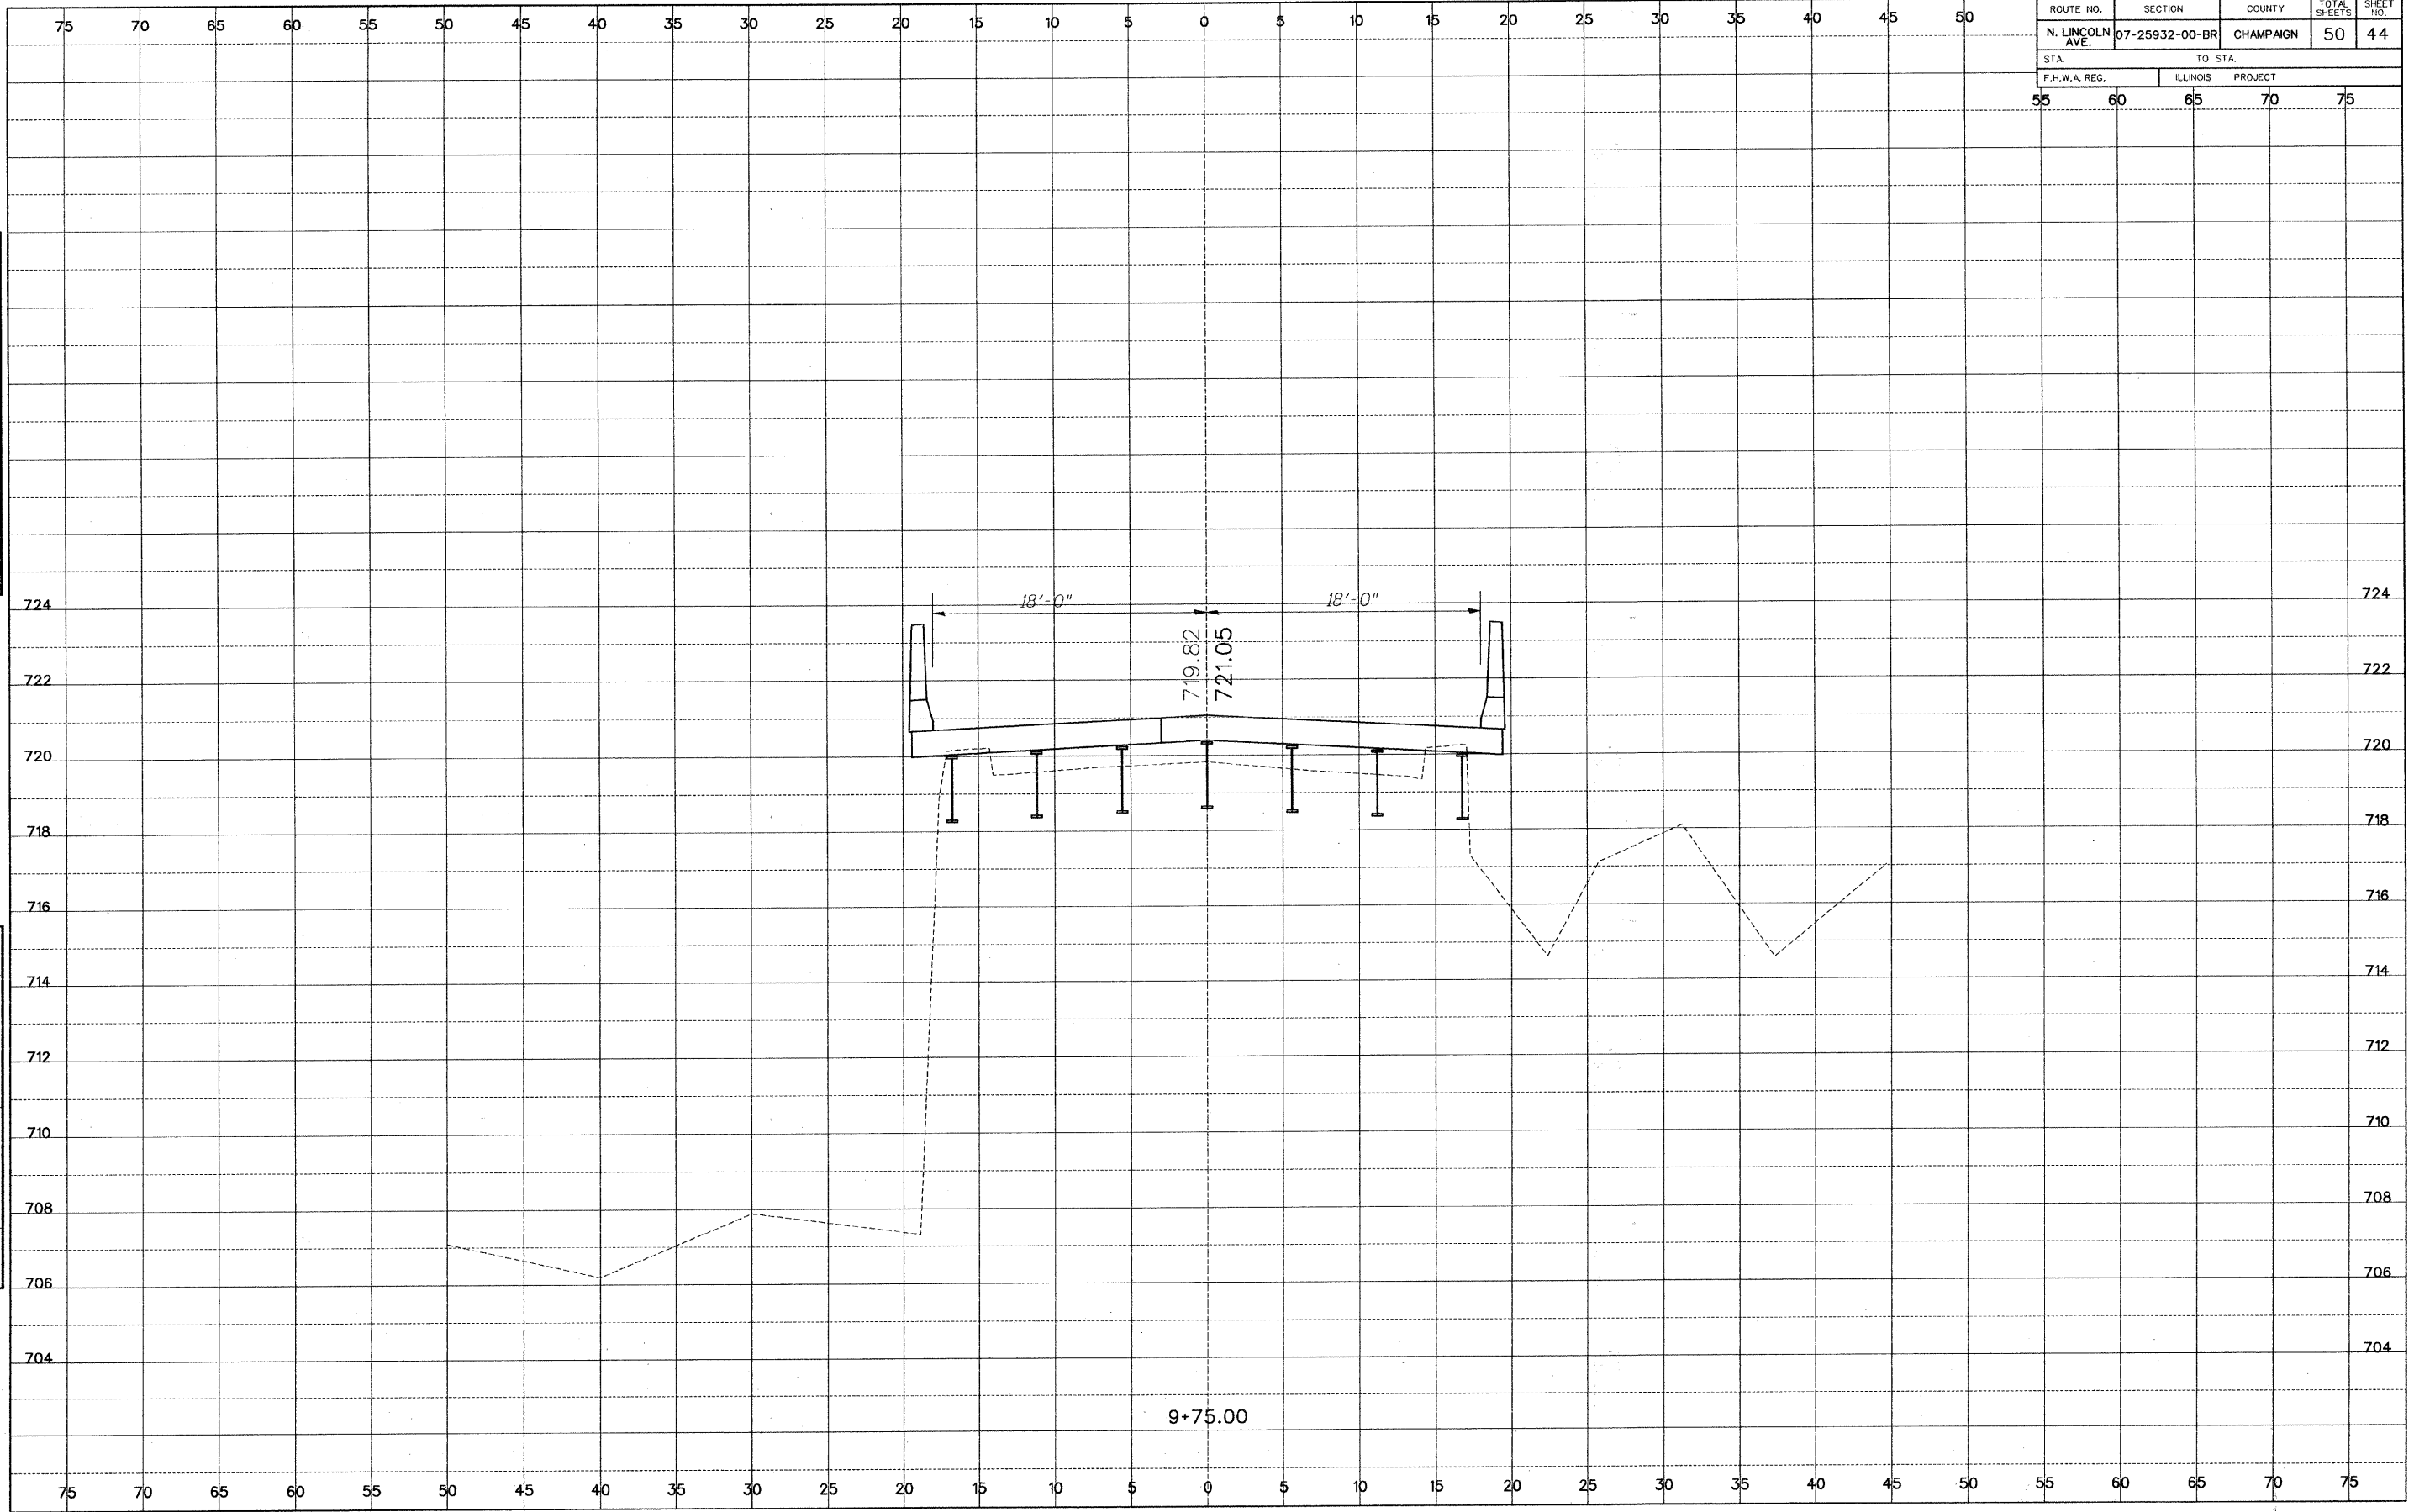

NORTH LINCOLN AVE. SECTION 07-25932-00-BR CHAMPAIGN COUNTY