


Contract #9559D

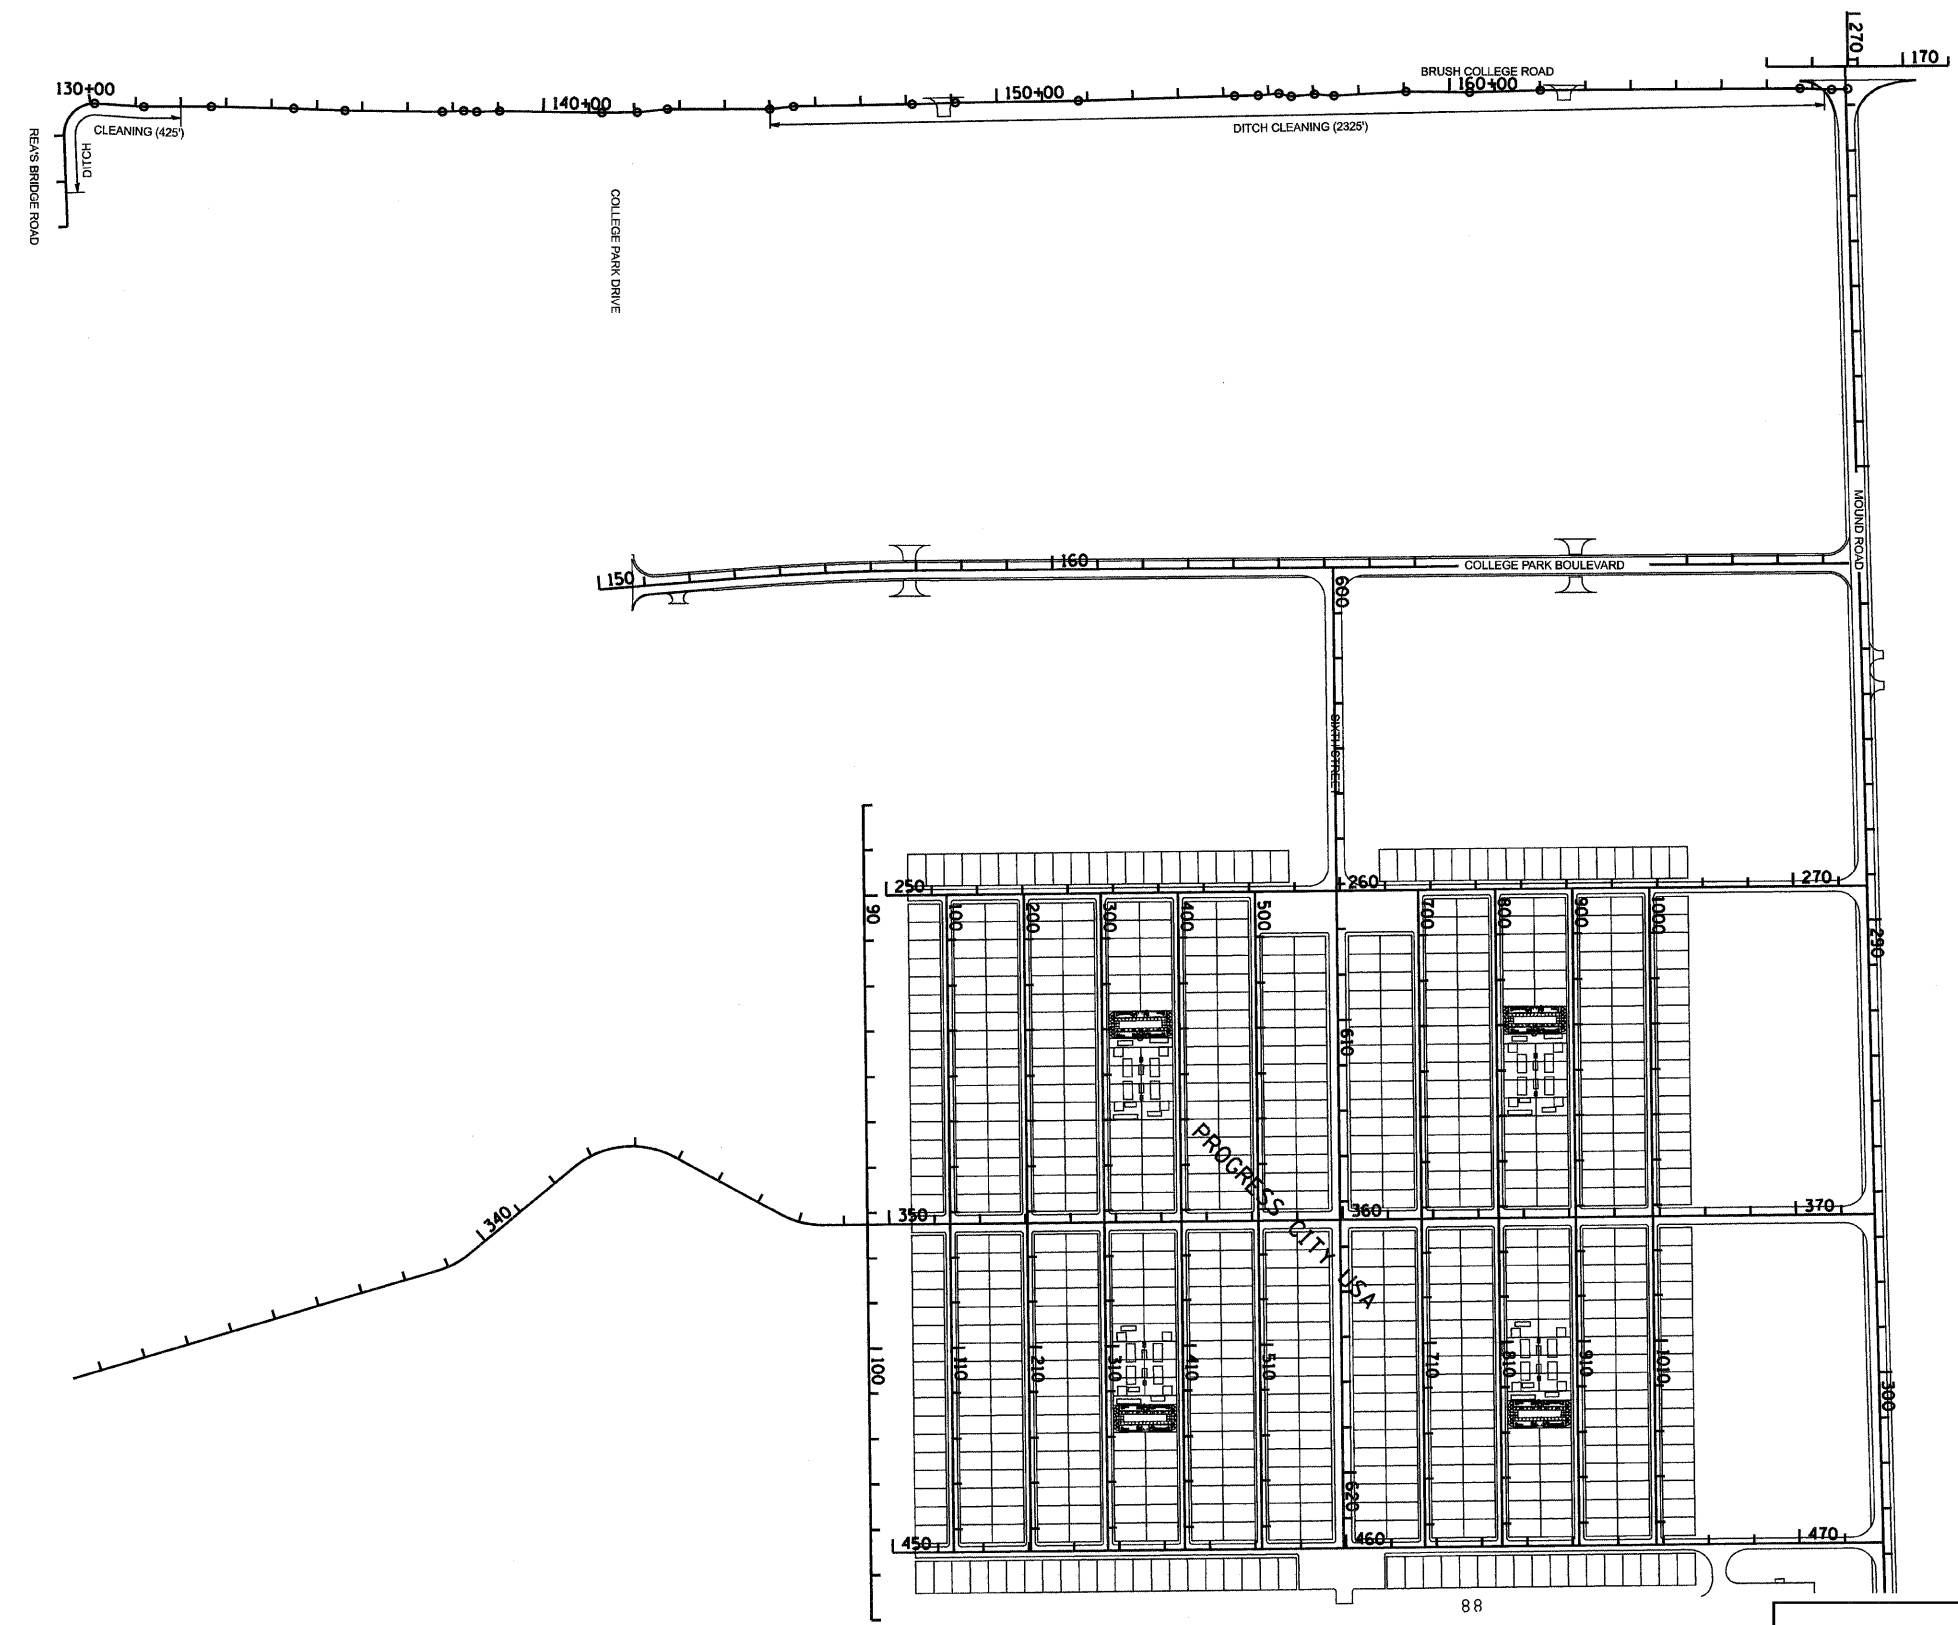

REVISIONS			DITCH CLEANING PLAN	
No.	DATE	INITIALS	PROGRESS CITY MACON COUNTY, ILLINOIS	
1			DRAWN BY DATE DLD 2/09	
2			CHECKED BY DATE PPW 2/09	
3			BOOK NUMBER 478	
4			PROJECT No. 5248	
5			SHEET No. 6	
6			HOMER L. CHASTAIN & ASSOCIATES, LLP CONSULTING ENGINEERS 184-001897	
7			DECATUR CHICAGO (817) 432-8644 (773) 714-0060 ROCKFORD (815) 489-0050	
8				
9				
10				