


ROUTE NO.	SECTION	COUNTY	TOTAL SHEETS	SHEET NO.
		MACON	7	7
STA. TO STA.		PROJECT		
FED. RD. DIST. NO. 7		ILLINOIS		

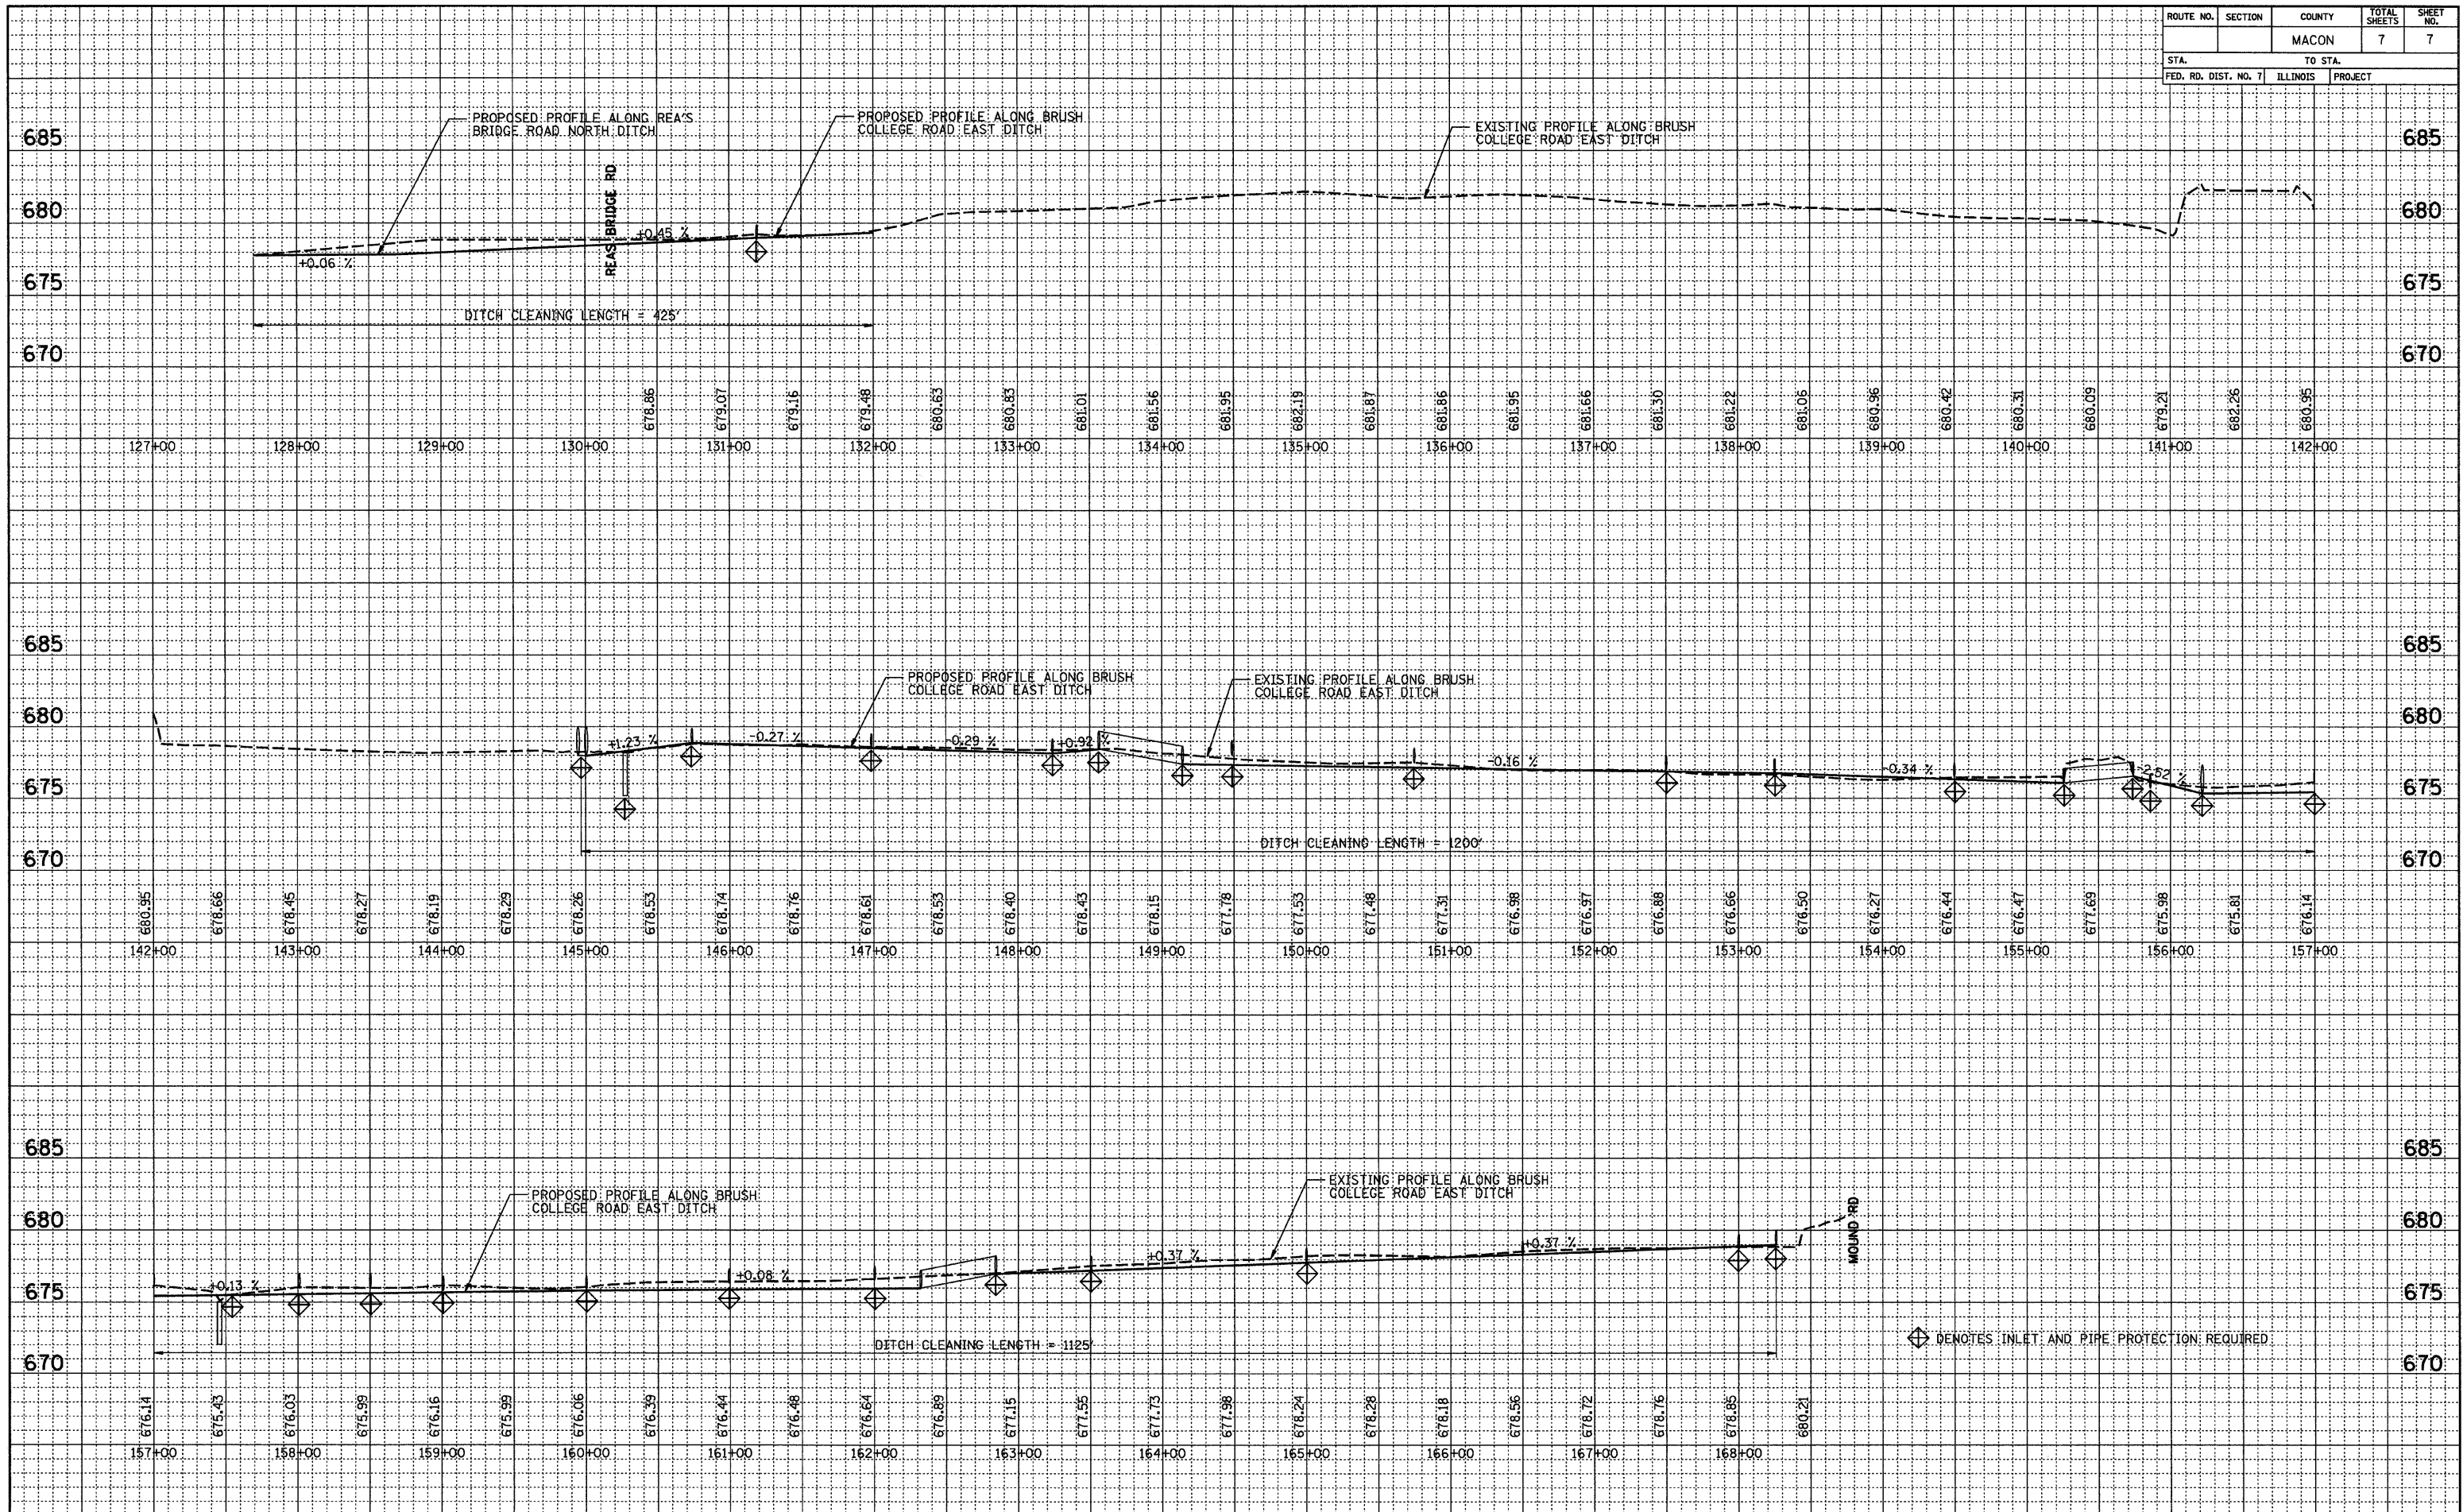

EAST DITCH PROFILE ALONG BRUSH COLLEGE ROAD

DATE	BY
FINAL SURVEYED, PLOTTED, CHECKED, REVISIONS CHECKED, NO. OF REVISIONS, NO.	

DATE	BY
ORIGINAL SURVEYED, PLOTTED, CHECKED, REVISIONS CHECKED, NO. OF REVISIONS, NO.	