


FINAL SURVEY	APPROVED	DATE
NOTE BOOK	PLOTTED	
	TEMPLATE	
	AREAS	
	CHECKED	

ORIGINAL SURVEY	DATE
NOTE BOOK	

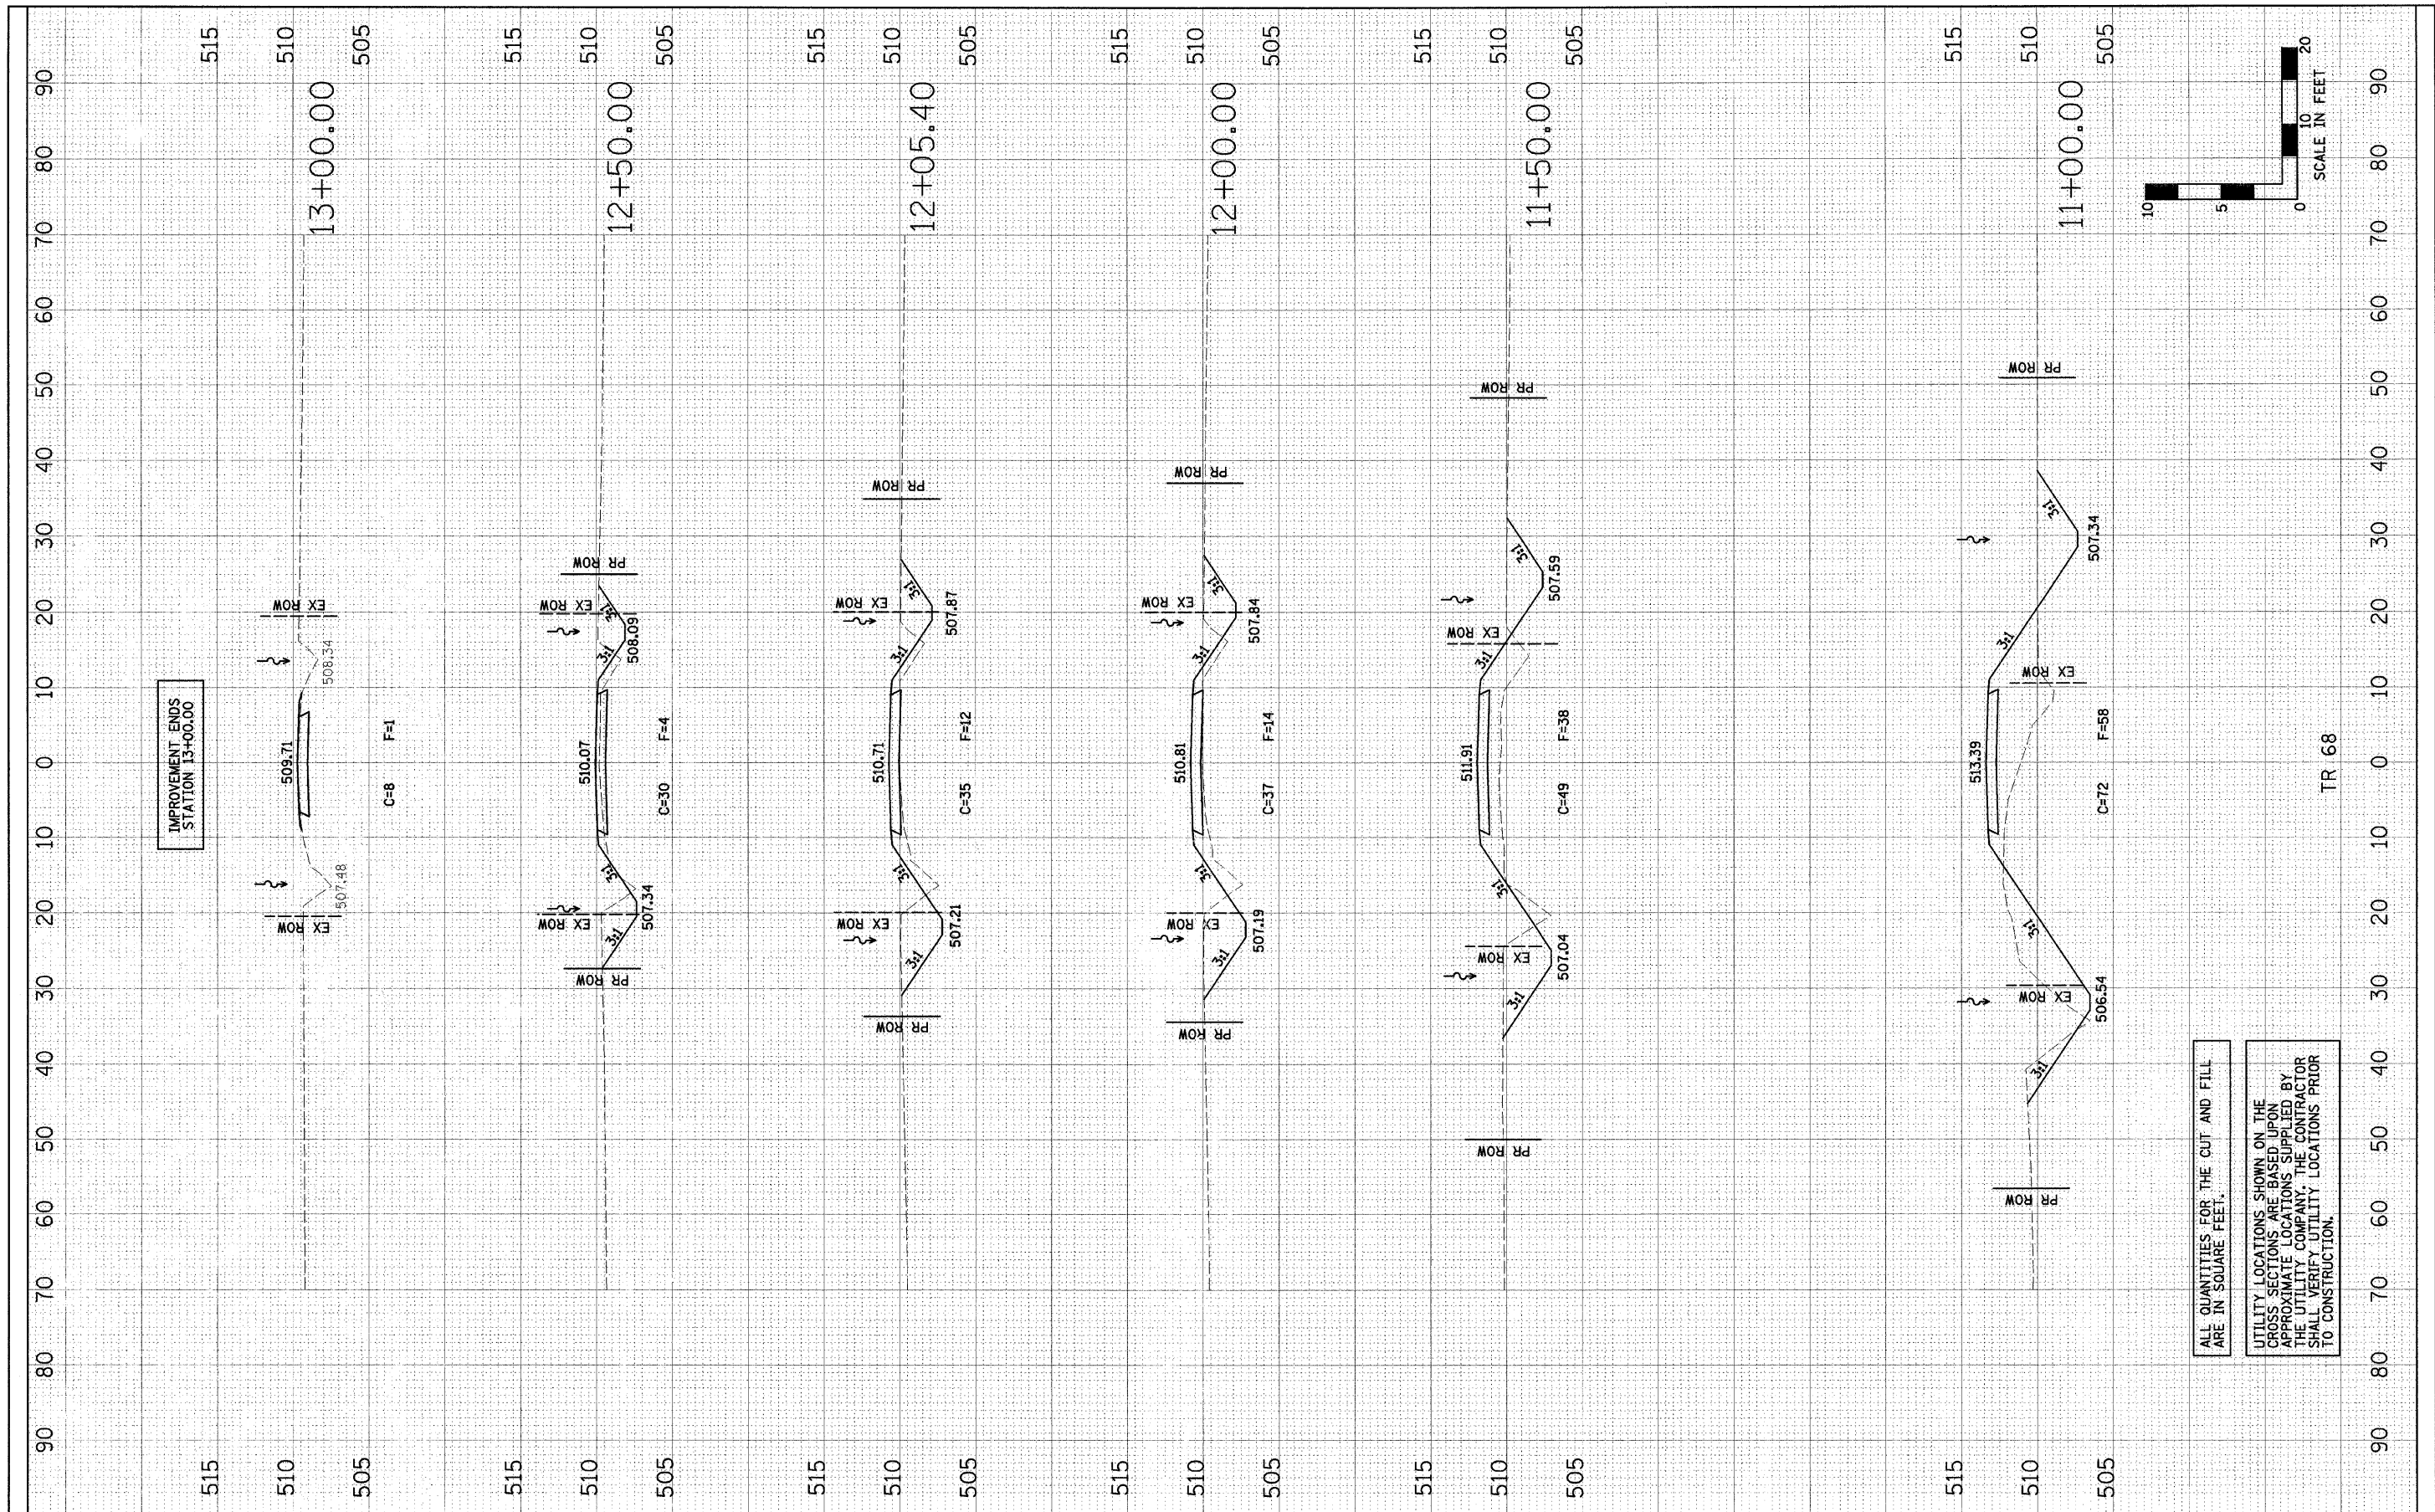

ALL QUANTITIES FOR THE CUT AND FILL ARE IN SQUARE FEET.

UTILITY LOCATIONS SHOWN ON THE CROSS SECTIONS ARE BASED UPON APPROXIMATE LOCATIONS SUPPLIED BY THE UTILITY COMPANY. THE CONTRACTOR SHALL VERIFY UTILITY LOCATIONS PRIOR TO CONSTRUCTION.

DESIGNED	JML	REVISED
DRAWN	JJO	REVISED
CHECKED	MSW	REVISED
DATE	06/22/09	REVISED

EFFINGHAM COUNTY DEPARTMENT OF HIGHWAYS

CROSS SECTIONS

SCALE: SHEET NO. 25 OF 25 SHEETS STA. 11+50.00 TO STA. 13+00.00

**T.R. 68 OVER FULFER CREEK
SECTION 05-07106-00-BR
EFFINGHAM, COUNTY**

T.R.	SECTION	COUNTY	TOTAL SHEETS	SHEET NO.
68	05-07106-00-BR	EFFINGHAM	25	25
CONTRACT NO. 93523				
FED. ROAD DIST. NO. 7 ILLINOIS FED. AID PROJECT				