


SECTION	COUNTY	TOTAL SHEETS	SHEET NO.
08-00072-00-RS	WABASH	8	3
FAU ROUTES 8655 & 8659			
PROJECT M-ARA-5048(020) CONTRACT 95597			

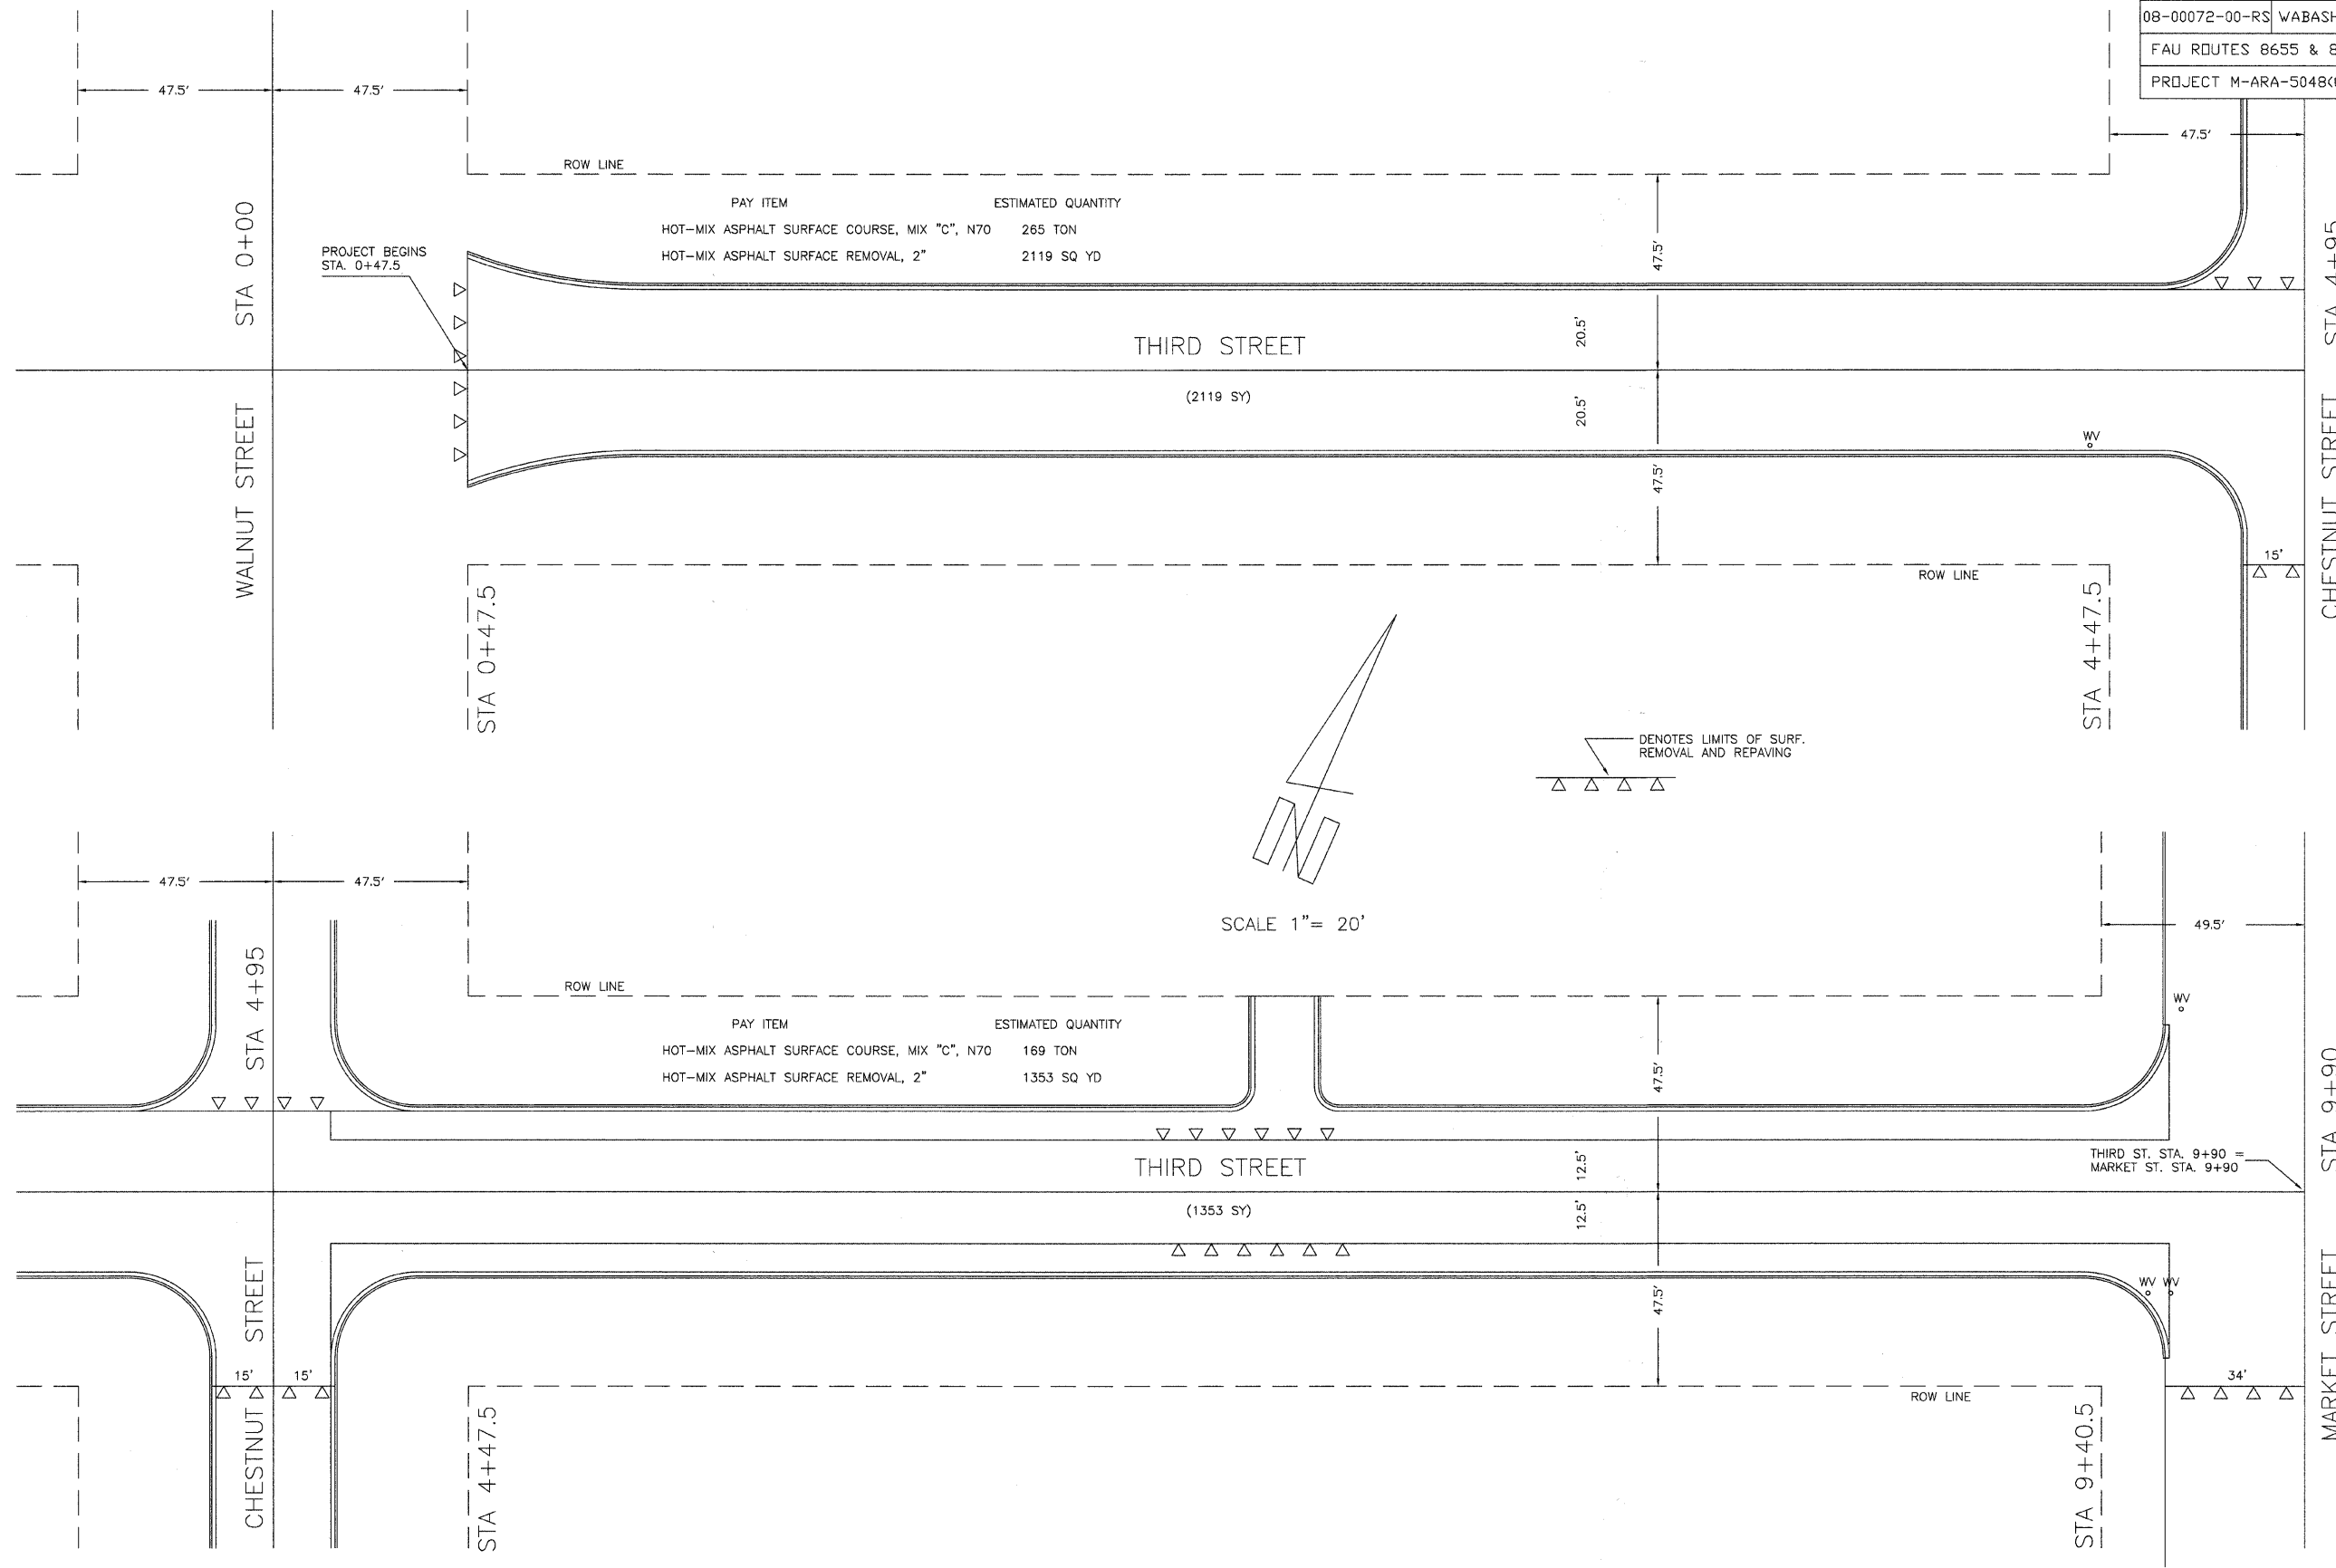

PAY ITEM	ESTIMATED QUANTITY
HOT-MIX ASPHALT SURFACE COURSE, MIX "C", N70	265 TON
HOT-MIX ASPHALT SURFACE REMOVAL, 2"	2119 SQ YD

PAY ITEM	ESTIMATED QUANTITY
HOT-MIX ASPHALT SURFACE COURSE, MIX "C", N70	169 TON
HOT-MIX ASPHALT SURFACE REMOVAL, 2"	1353 SQ YD

SCALE 1" = 20'

△ DENOTES LIMITS OF SURF. REMOVAL AND REPAVING

THIRD ST. STA. 9+90 = MARKET ST. STA. 9+90