



SECTION	COUNTY	TOTAL SHEETS	SHEET NO.
08-00072-00-RS	WABASH	8	5
FAU ROUTES 8655 & 8659			
PROJECT M-ARA-5048(020) CONTRACT 95597			

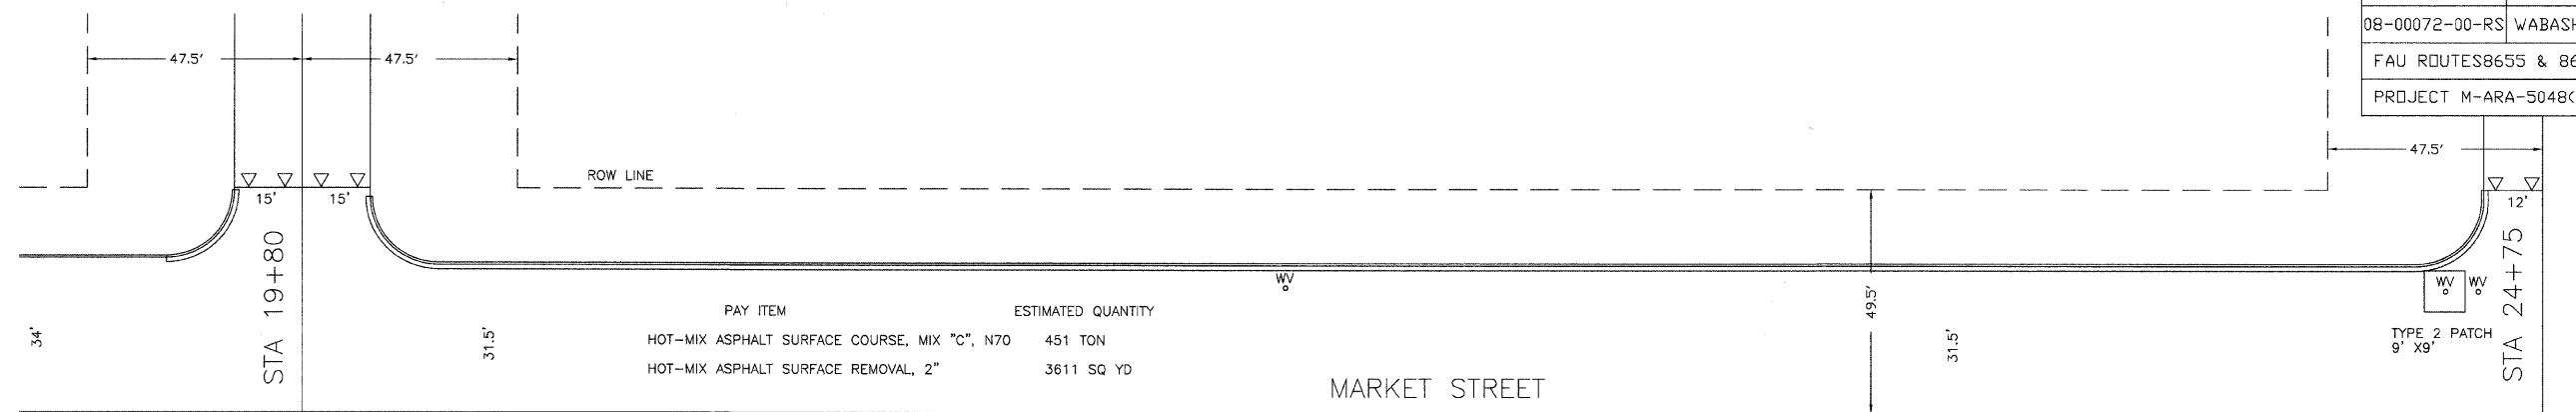


PAY ITEM	ESTIMATED QUANTITY
HOT-MIX ASPHALT SURFACE COURSE, MIX "C", N70	451 TON
HOT-MIX ASPHALT SURFACE REMOVAL, 2"	3611 SQ YD

MARKET STREET
(3611 SY)

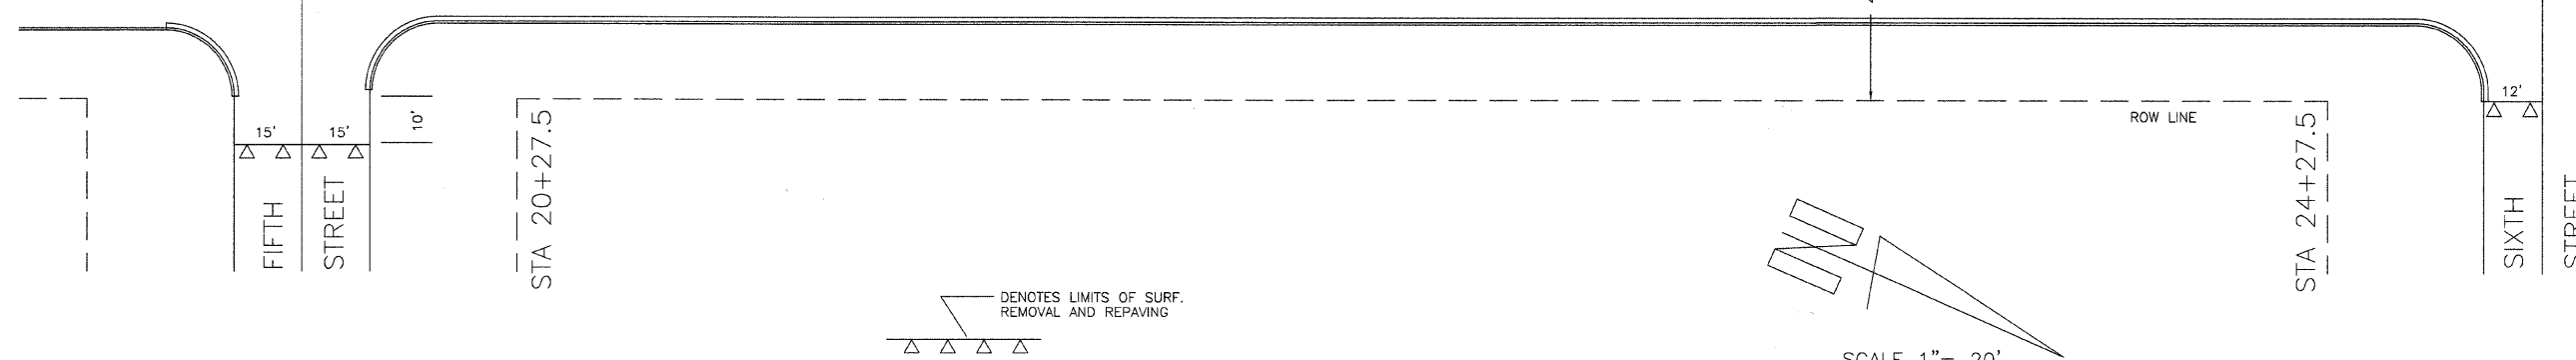


DENOTES LIMITS OF SURF. REMOVAL AND REPAVING

SCALE 1" = 20'

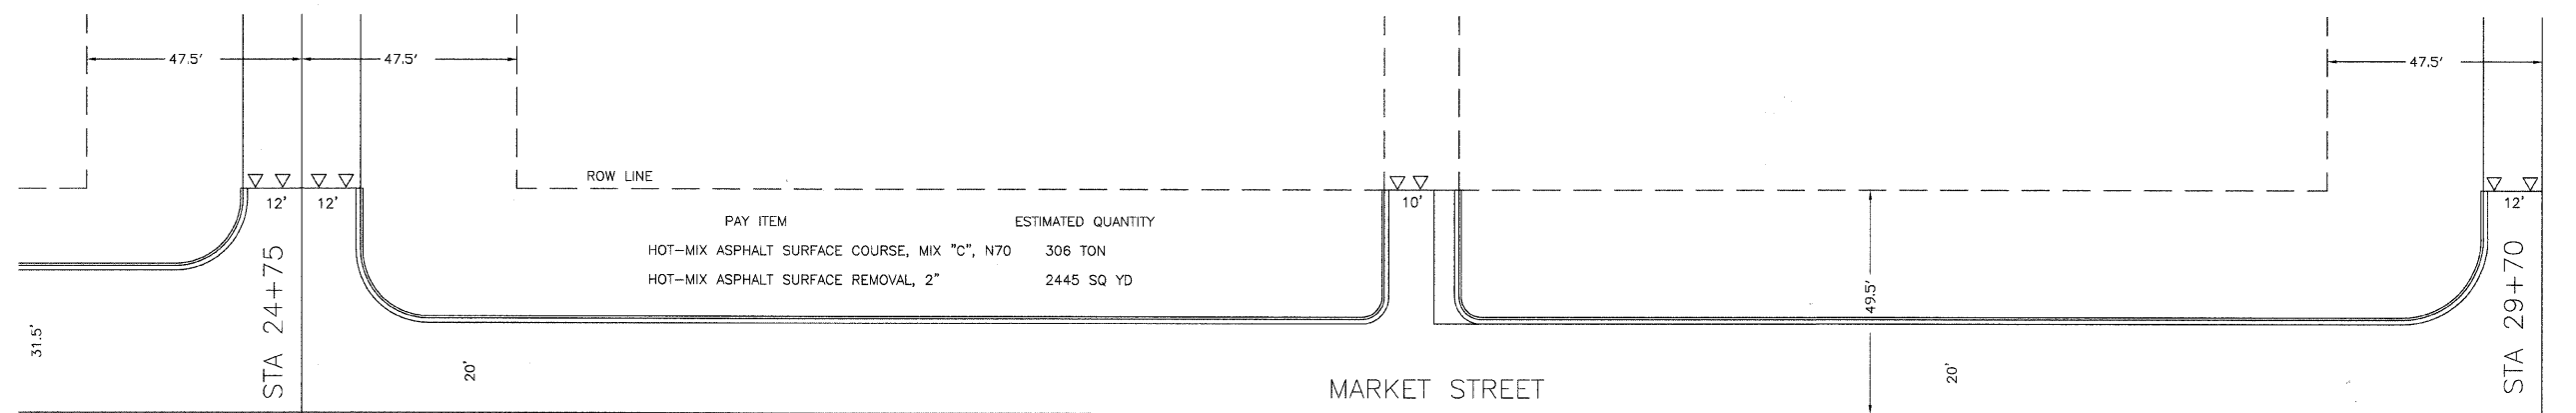

PAY ITEM	ESTIMATED QUANTITY
HOT-MIX ASPHALT SURFACE COURSE, MIX "C", N70	306 TON
HOT-MIX ASPHALT SURFACE REMOVAL, 2"	2445 SQ YD

MARKET STREET
(2445 SY)

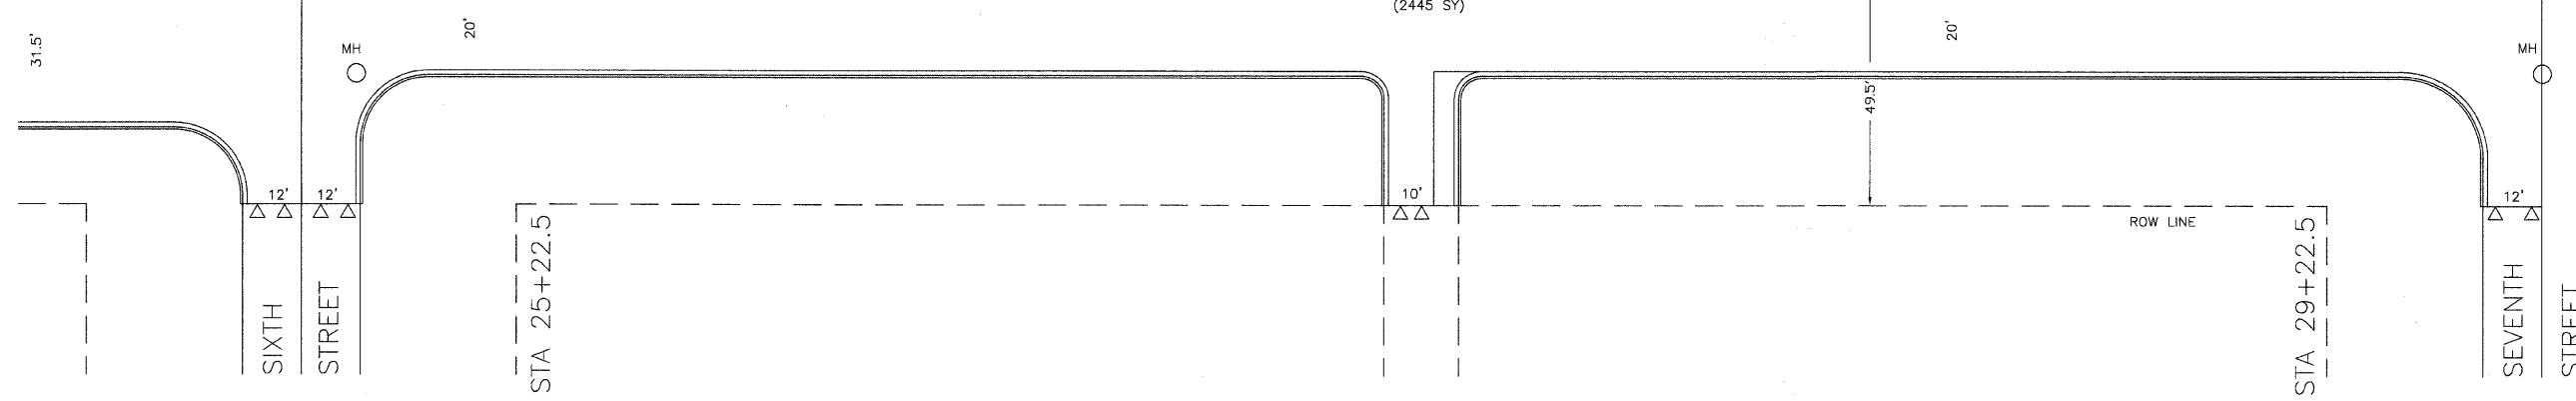

STA 25+22.5

STA 29+22.5