



SECTION	COUNTY	TOTAL SHEETS	SHEET NO.
08-00072-00-RS	WABASH	8	6
FAU ROUTES 8655 & 8659			
PROJECT M-ARA-5048(020) CONTRACT 95597			

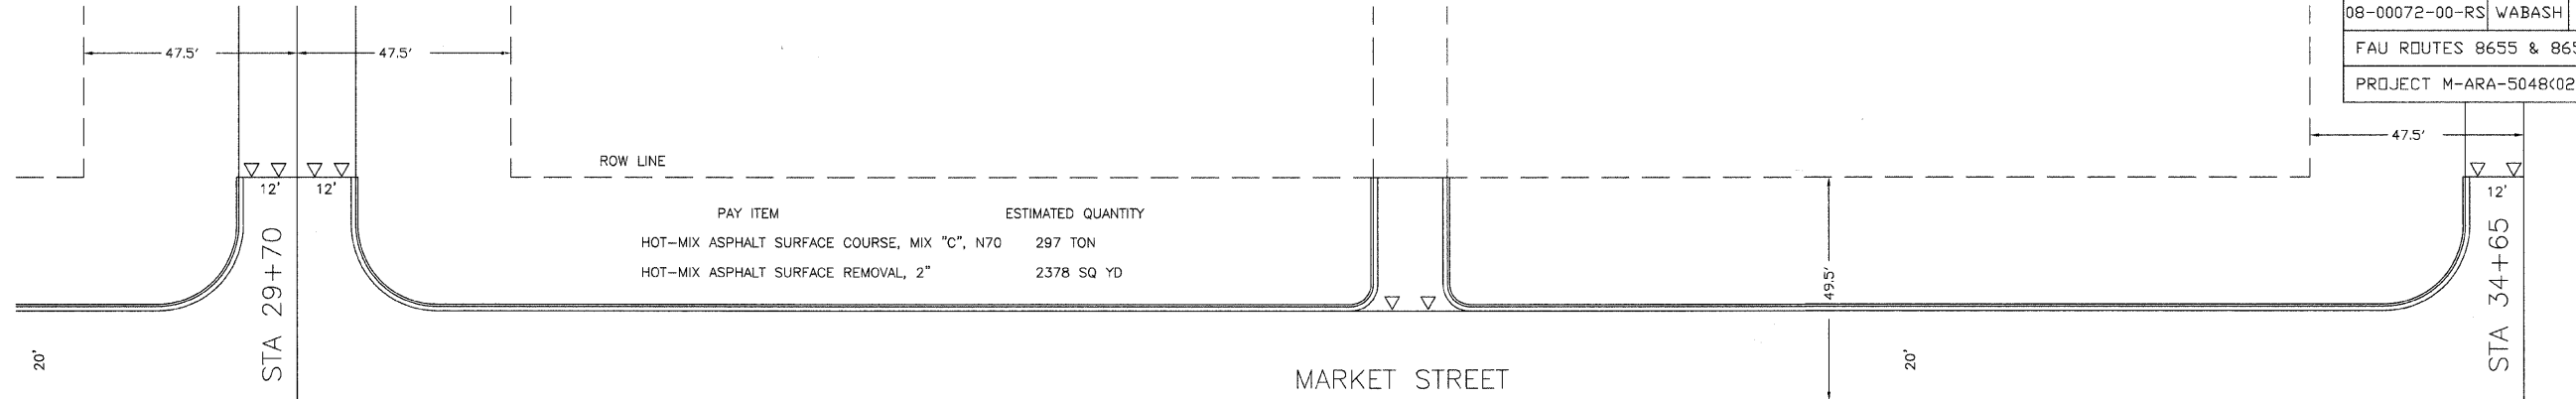


PAY ITEM	ESTIMATED QUANTITY
HOT-MIX ASPHALT SURFACE COURSE, MIX "C", N70	297 TON
HOT-MIX ASPHALT SURFACE REMOVAL, 2"	2378 SQ YD

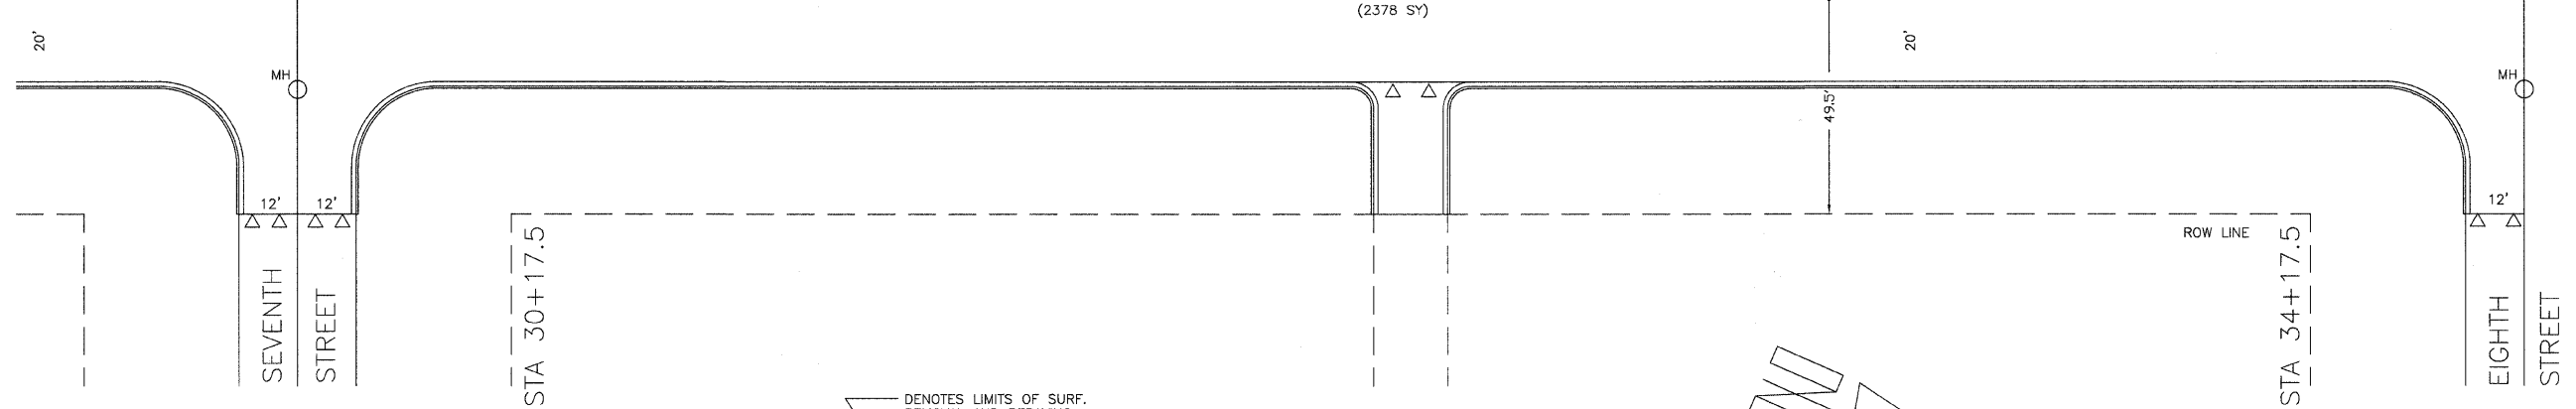

DENOTES LIMITS OF SURF. REMOVAL AND REPAVING

SCALE 1" = 20'

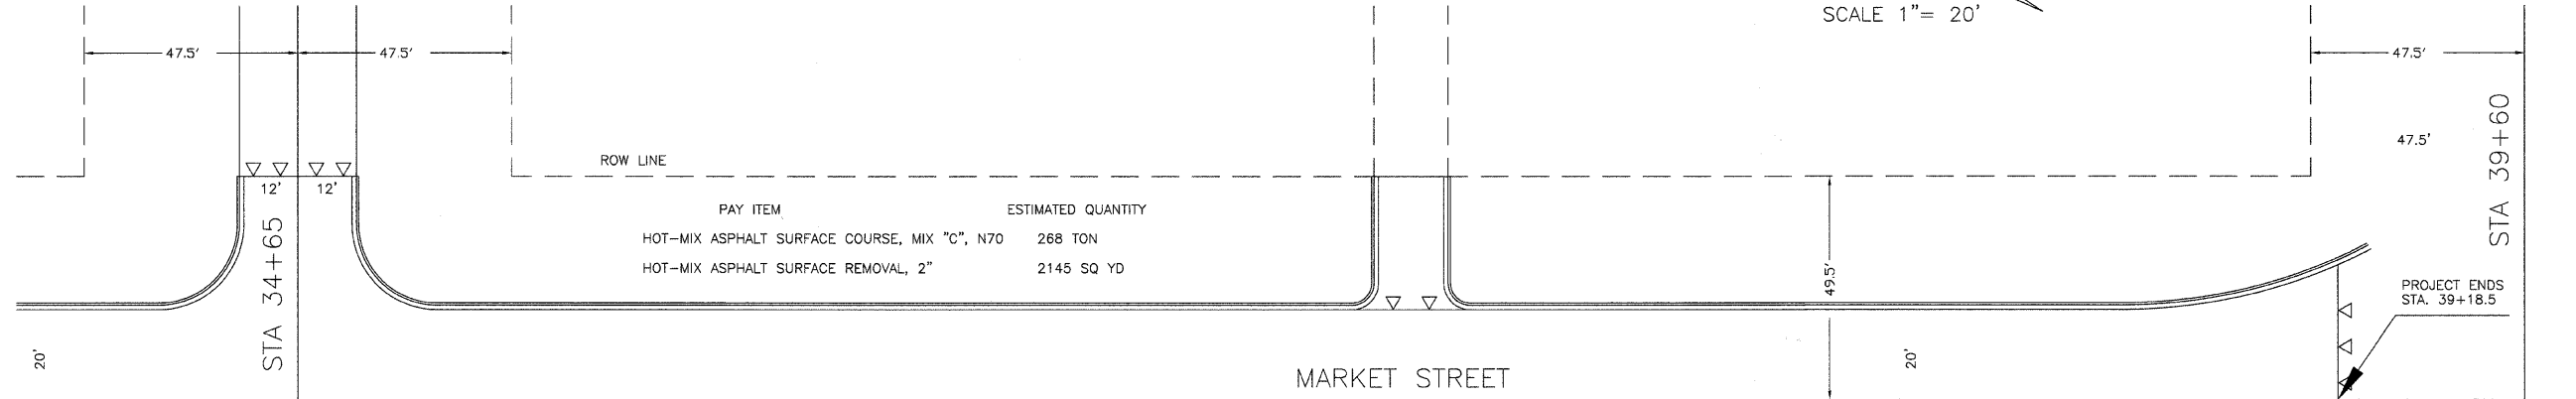

PAY ITEM	ESTIMATED QUANTITY
HOT-MIX ASPHALT SURFACE COURSE, MIX "C", N70	268 TON
HOT-MIX ASPHALT SURFACE REMOVAL, 2"	2145 SQ YD

PROJECT ENDS STA. 39+18.5

