

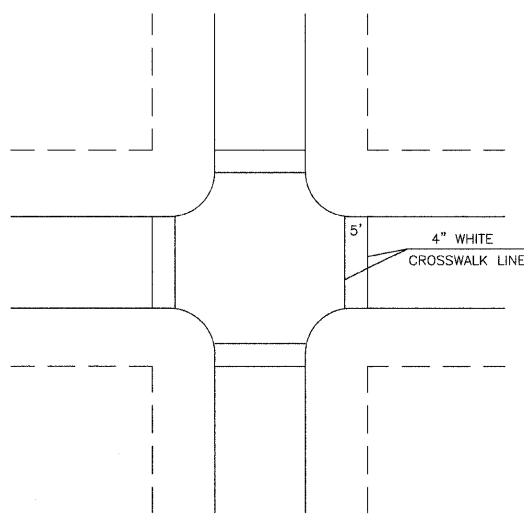
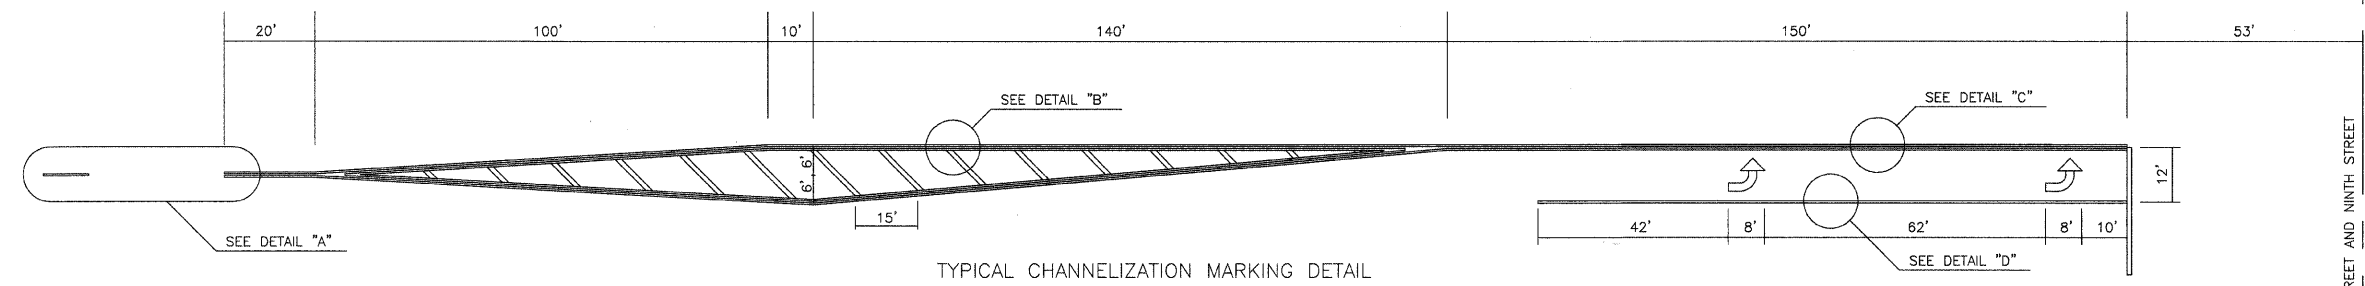
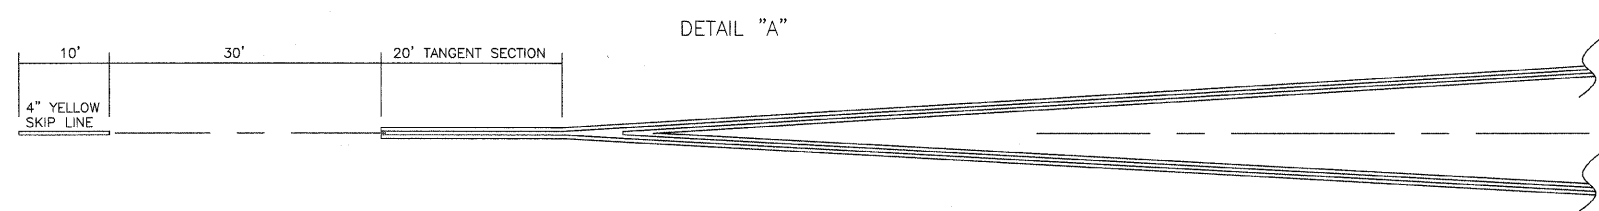
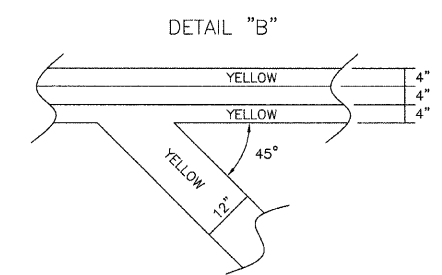


SECTION	COUNTY	TOTAL SHEETS	SHEET NO.
08-00072-00-RS	WABASH	8	7
FAU ROUTES 8655 & 8659			
PROJECT M-ARA-5048(020) CONTRACT 95597			


THERMOPLASTIC PAVEMENT MARKING SCHEDULE						
LOCATION	LETTERS & SYMBOLS (WHITE)	LINE - 4" (WHITE)	LINE - 4" (YELLOW)	LINE - 6" (WHITE)	LINE - 12" (YELLOW)	LINE - 24" (WHITE)
	SQ. FT.	LIN. FT.	LIN. FT.	LIN. FT.	LIN. FT.	LIN. FT.
CROSSWALK LINES (ALL INTERSECTIONS)		2618				
THIRD STREET STA. 0+53 TO 4+53	15.2		1360	130	145	27
THIRD STREET STA. 4+53 TO 9+90			120			
MARKET STREET STA. 9+90 TO 35+07			540			
MARKET STREET STA. 35+07 TO 39+07	15.2		1360	130	145	27
TOTAL	30.4	2618	3380	260	290	54

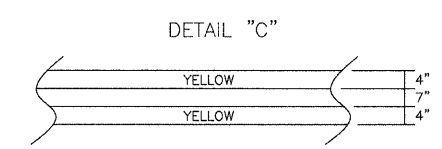

TYPICAL INTERSECTION CROSSWALK MARKING
 THIRD STREET - AT WALNUT** & CHESTNUT STREETS
 MARKET STREET - AT 3RD, 4TH, 5TH, 6TH, 7TH, 8TH, & 9TH** STREETS
 (** ONE LEG ONLY THIS INTERSECTION)

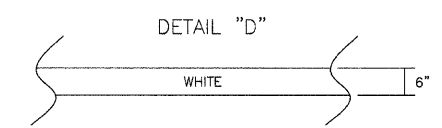

TYPICAL CHANNELIZATION MARKING DETAIL
 THIRD STREET - STA. XXX TO STA. XXX
 MARKET STREET - STA. XXX TO STA. XXX

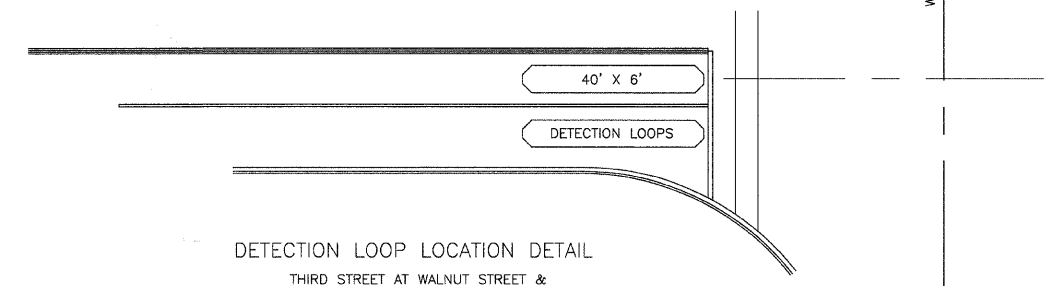

DETECTION LOOP LOCATION DETAIL
 THIRD STREET AT WALNUT STREET & MARKET STREET AT NINTH STREET