


SECTION NO.	ROAD DISTRICT	COUNTY	SHEET OF SHEETS
97-17114-00-BR	SHILOH VALLEY	ST. CLAIR	3 OF 6
FHWA REG NO. 7		PROJECT NO. BROS-0163(033)	
FEDERAL AID PROJECT		CONTRACT NO. 97381	

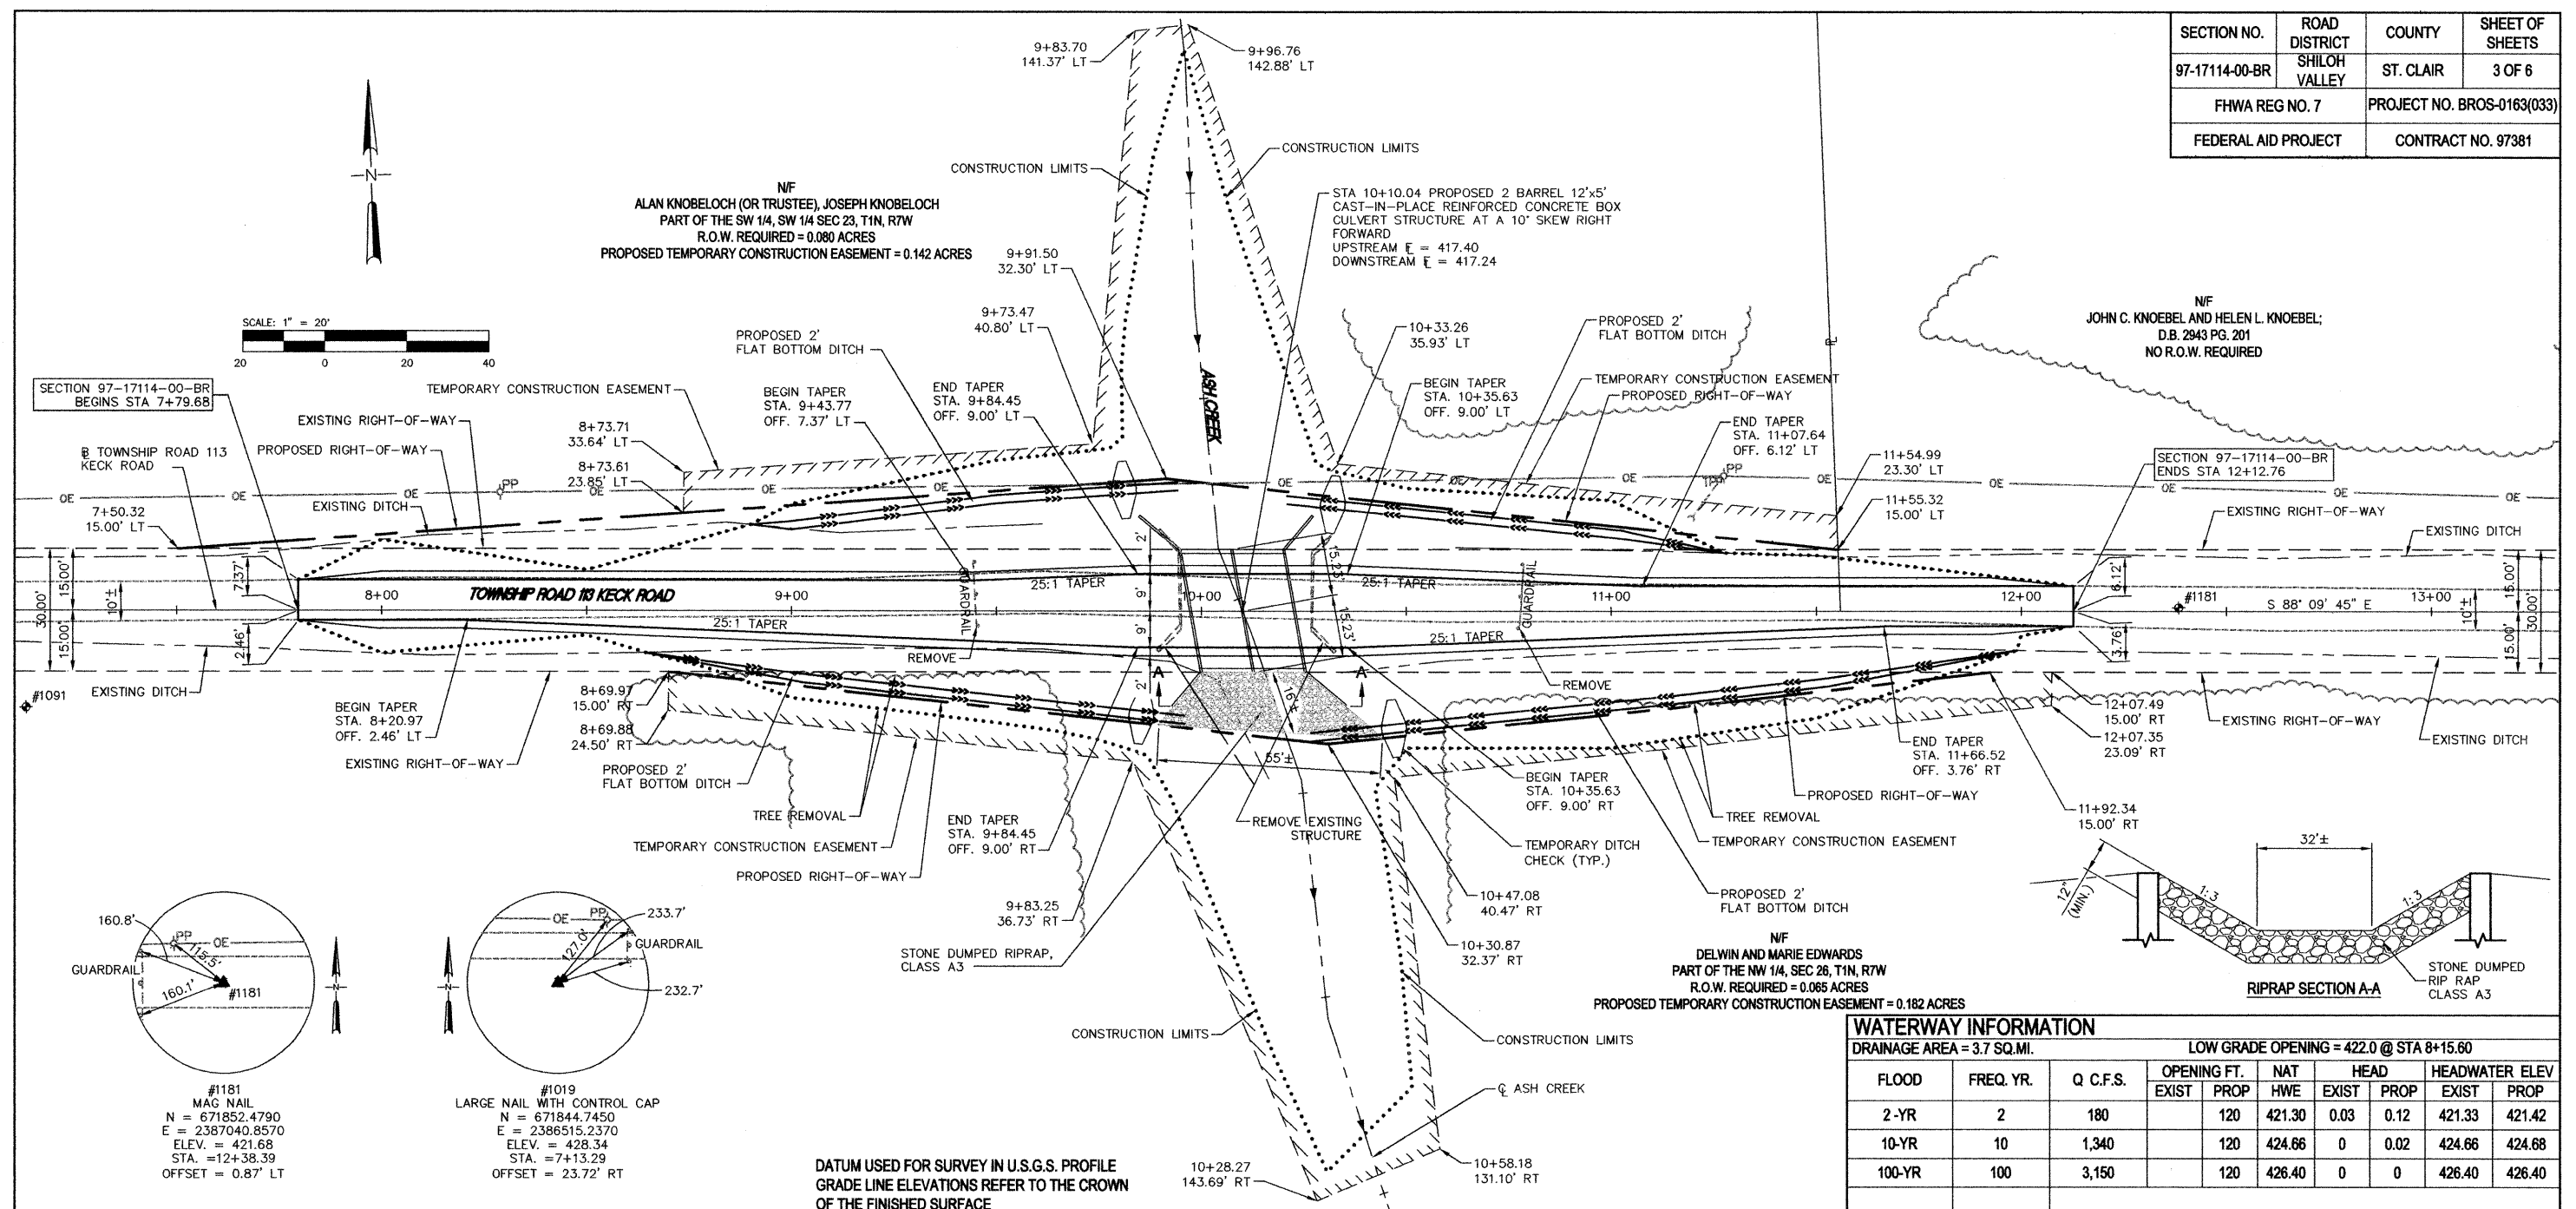


WATERWAY INFORMATION

DRAINAGE AREA = 3.7 SQ.MI.

LOW GRADE OPENING = 422.0 @ STA 8+15.60

FLOOD	FREQ. YR.	Q C.F.S.	OPENING FT.				HEAD		HEADWATER ELEV	
			EXIST	PROP	NAT HWE	EXIST PROP	EXIST	PROP		
2-YR	2	180	120	421.30	0.03	0.12	421.33	421.42		
10-YR	10	1,340	120	424.66	0	0.02	424.66	424.68		
100-YR	100	3,150	120	426.40	0	0	426.40	426.40		

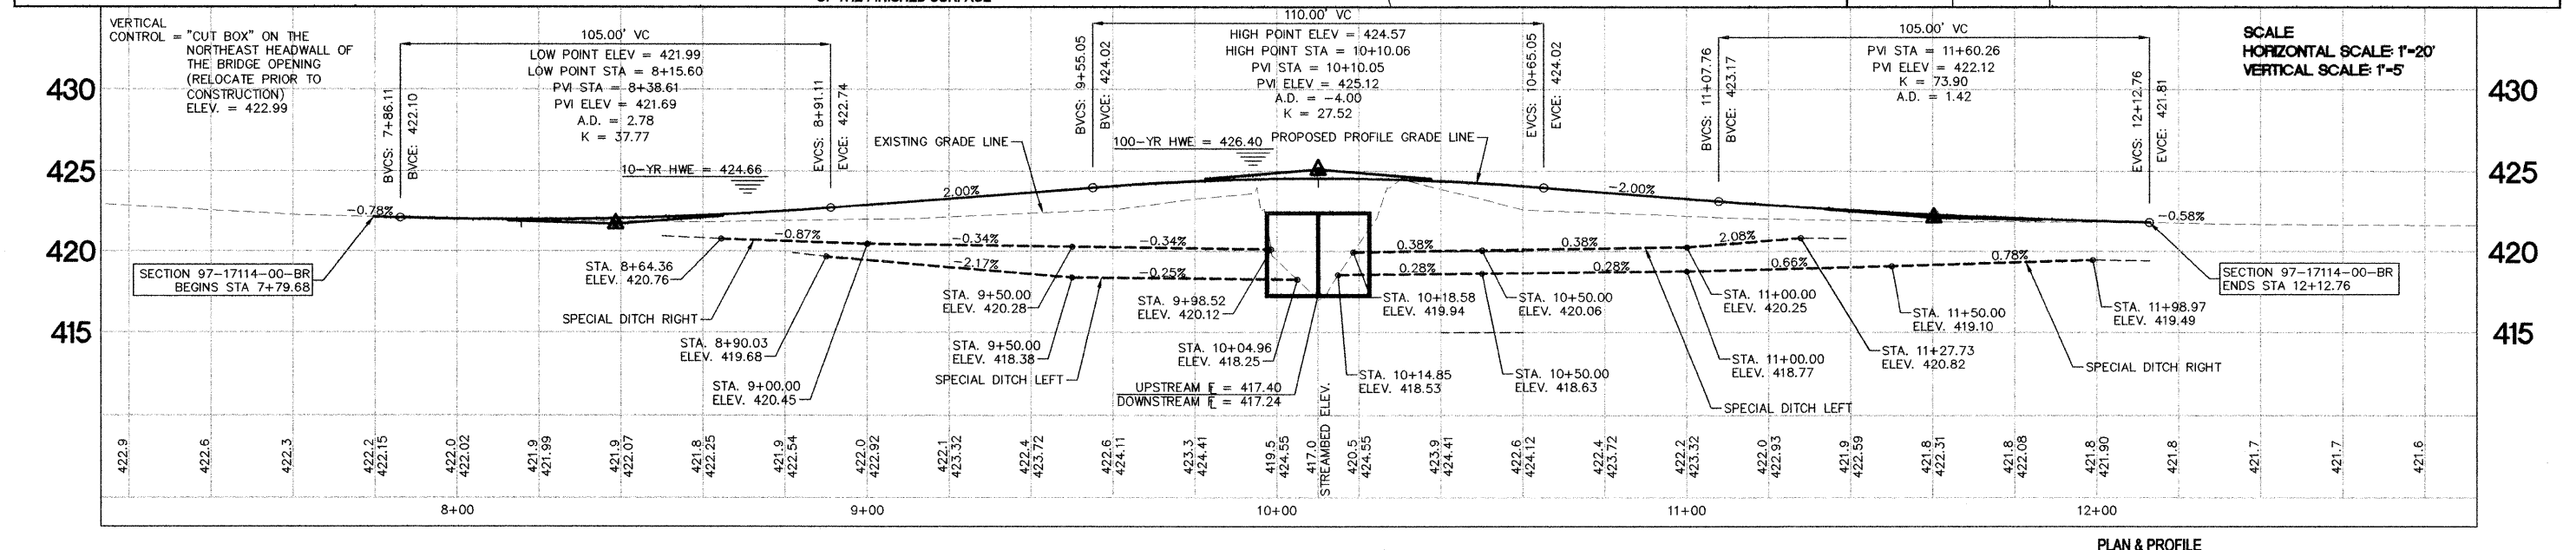

PLAN & PROFILE