



**OSTLE DRIVE
EXISTING TYPICAL SECTION**

NOT TO SCALE
 24' WIDE - STA. 200+00 TO STA. 200+37
 22' WIDE - STA. 200+37 TO STA. 206+17
 23' WIDE - STA. 206+17 TO STA. 211+00
 24' WIDE - STA. 211+00 TO STA. 213+03

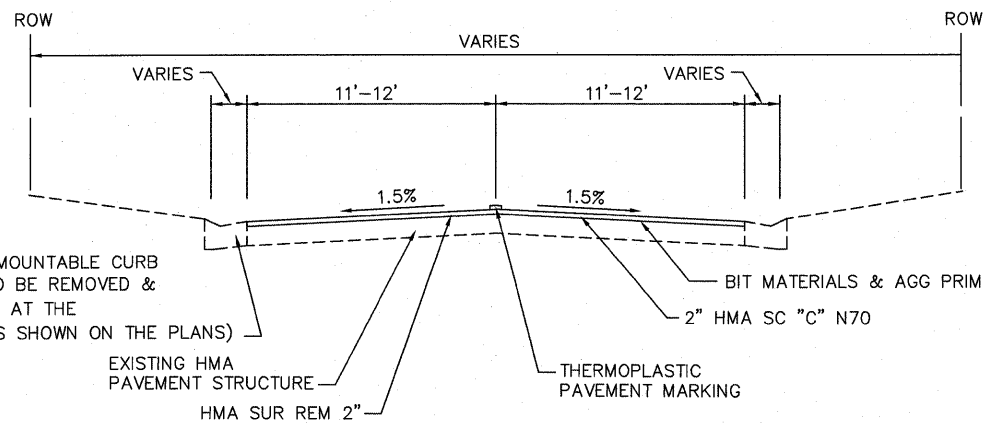

**OSTLE DRIVE
PROPOSED TYPICAL SECTION**


NOT TO SCALE
 24' WIDE - STA. 200+00 TO STA. 200+37
 22' WIDE - STA. 200+37 TO STA. 206+17
 23' WIDE - STA. 206+17 TO STA. 208+25
 23' WIDE - STA. 210+55 TO STA. 211+00
 24' WIDE - STA. 211+00 TO STA. 213+03

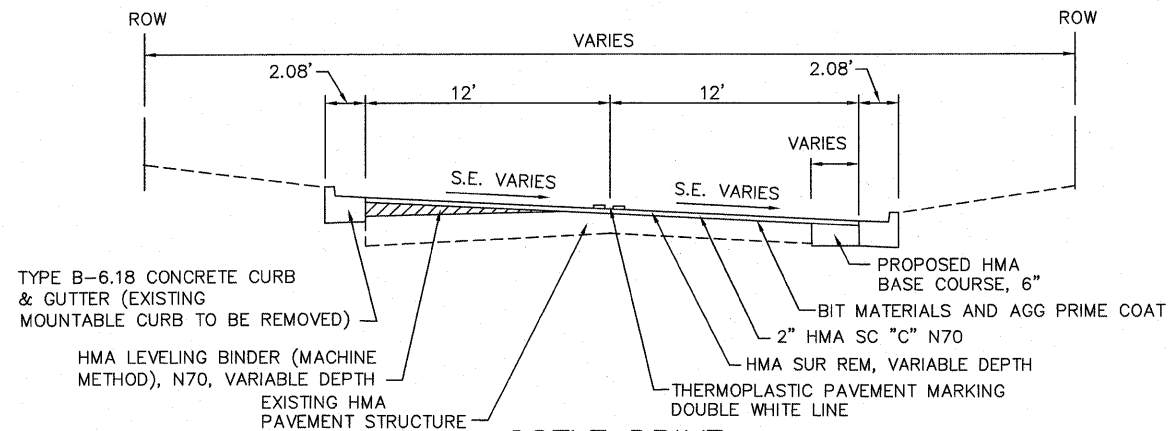

**OSTLE DRIVE
PROPOSED TYPICAL SECTION**


NOT TO SCALE
 STA. 208+25 TO STA. 210+55

| MIXTURE USE | SURFACE | LEVELING BINDER |
|-------------------------------------|----------------|-----------------|
| AC/PG | PG 64-22 | PG 64-22 |
| RAP % (MAX) | 10% | 10% |
| DESIGN AIR VOIDS | 4.0% @ Ndes=70 | 4.0% @ Ndes=70 |
| MIX COMPOSITION (GRADATION MIXTURE) | | IL-19.0 |
| FRICITION AGG | MIXTURE "C" | MIXTURE "C" |

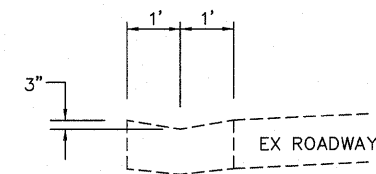


**EXISTING CURB
TYPICAL SECTION**

NOT TO SCALE
 STA. 201+83 TO STA. 202+14 RT
 STA. 202+37 TO STA. 202+73 RT
 STA. 205+05 TO STA. 205+32 RT
 STA. 205+58 TO STA. 205+78 RT

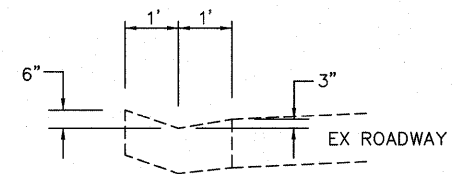


**EXISTING CURB
TYPICAL SECTION**

NOT TO SCALE
 STA. 202+00 TO STA. 202+25 LT
 STA. 202+48 TO STA. 202+75 LT
 STA. 203+48 TO STA. 203+82 RT
 STA. 205+03 TO STA. 205+63 LT

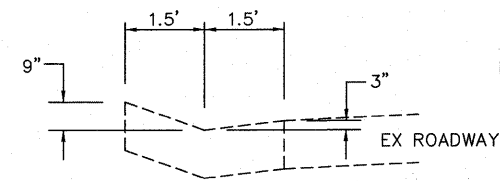

**EXISTING CURB
TYPICAL SECTION**

NOT TO SCALE
 STA. 211+55 TO STA. 211+75 RT

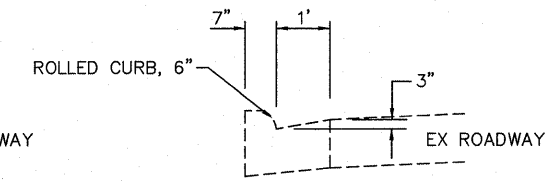

**EXISTING CURB
TYPICAL SECTION**

NOT TO SCALE
 STA. 207+15 TO STA. 207+45 RT
 STA. 211+13 TO STA. 211+55 RT

TYPICAL SECTIONS FOR CURB REMOVAL AND REPLACEMENT

| | | | | | | | | | | | |
|-------------|-------------|----------------|-----------|---|------------------------------|---|----------------|---------|--------------|-----------|--|
| FILE NAME = | USER NAME = | DESIGNED - JTH | REVISED - | STATE OF ILLINOIS DEPARTMENT OF TRANSPORTATION | TYPICAL SECTION SHEET | F.A.U. RTE. | SECTION | COUNTY | TOTAL SHEETS | SHEET NO. | |
| | | DRAWN - PAM | REVISED - | | | 9125 | 09-00092-00-RS | MADISON | 9 | 4 | |
| | | CHECKED - | REVISED - | | | CONTRACT NO. 97389 | | | | | |
| | | DATE - | REVISED - | | | SCALE: NOT TO SCALE SHEET NO. 1 OF 1 SHEETS | | | | | |
| | | | | | | FED. ROAD DIST. NO. ILLINOIS FED. AID PROJECT | | | | | |