

F.A.P. RTE.	SECTION	COUNTY	TOTAL SHEETS	SHEET NO.
06-00216-00-SW	ST. CLAIR	ILLINOIS	31	28
FED. ROAD DIST. NO.	FED. AID PROJECT		EAST ST. LOUIS	


PROFILE

DATE	
BY	
REVISIONS	
PLOTTED	
GRADES CHECKED	
STRUCTURE NOTATION CHECKED	
DATE BOOK	
NO.	

PROFILE

DATE	
BY	
REVISIONS	
PLOTTED	
GRADES CHECKED	
STRUCTURE NOTATION CHECKED	
DATE BOOK	
NO.	

PLOT DATE = \$DATE\$
 PLOT NAME = \$NAME\$
 PLOT SCALE = \$SCALE\$
 USER NAME = \$USER\$

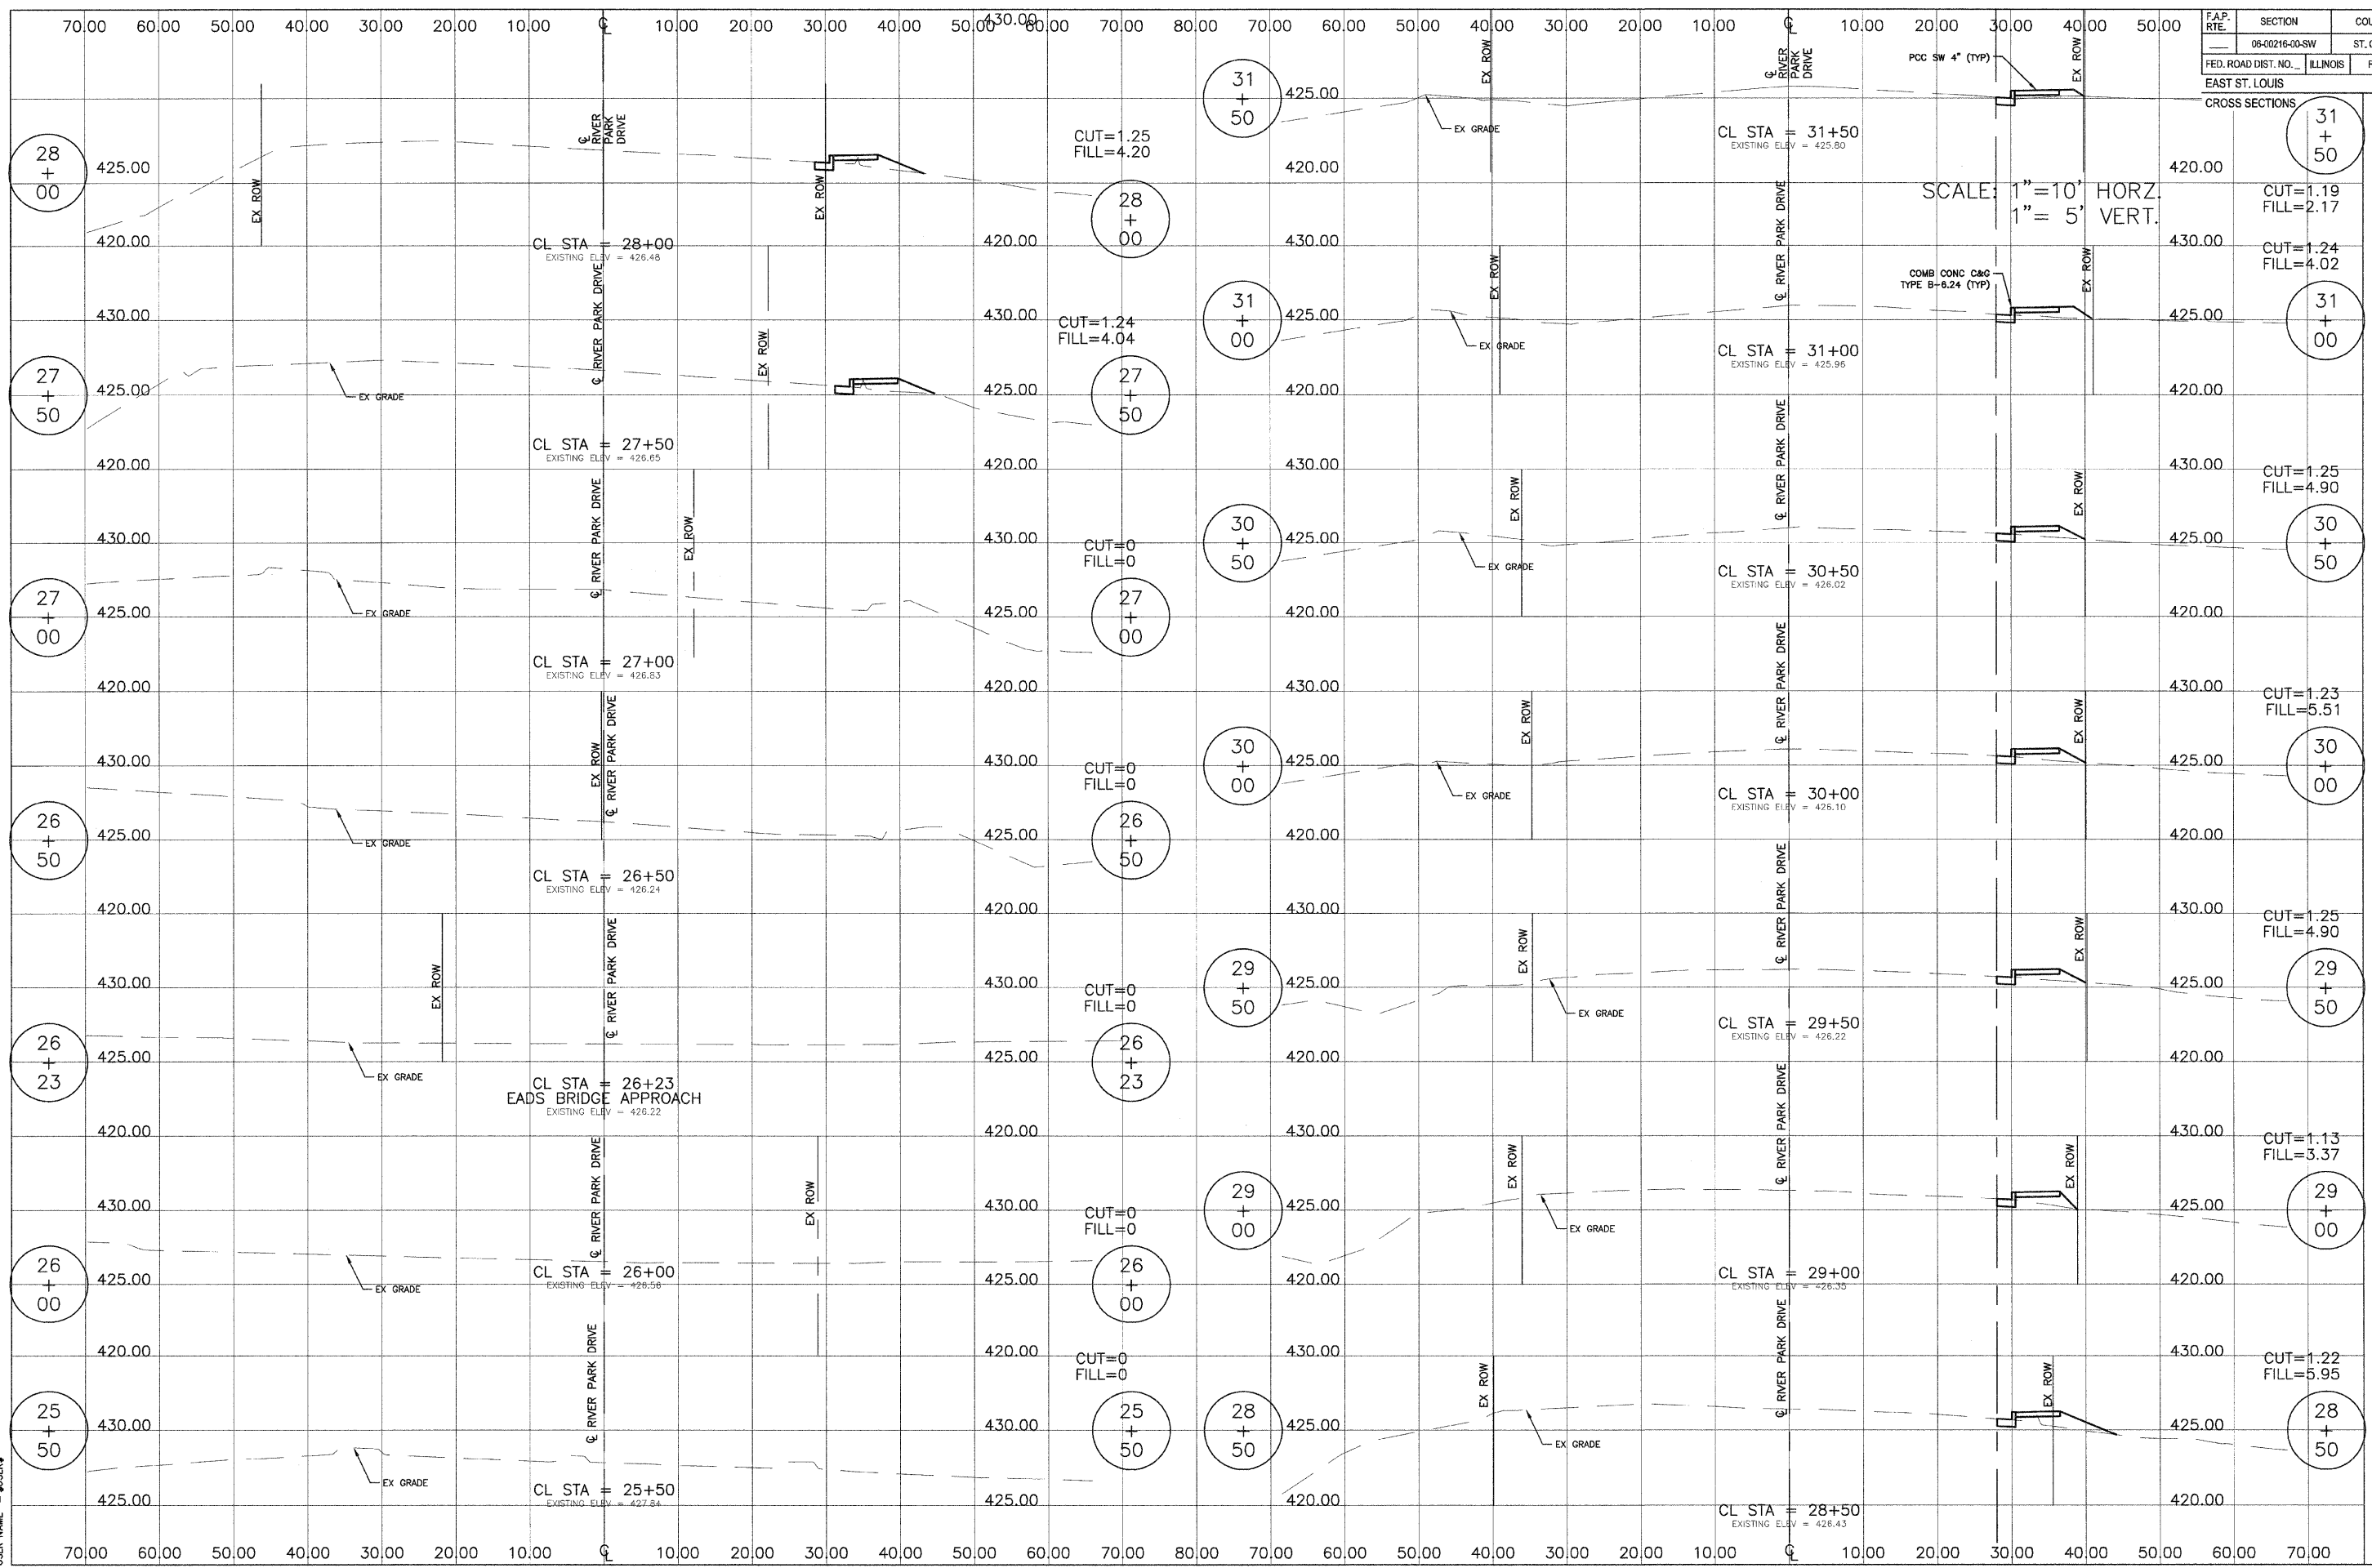

CROSS SECTIONS

Station	CUT	FILL
31+50	1.19	2.17
31+00	1.24	4.02
30+50	1.25	4.90
30+00	1.23	5.51
29+50	1.25	4.90
29+00	1.13	3.37
28+50	1.22	5.95