
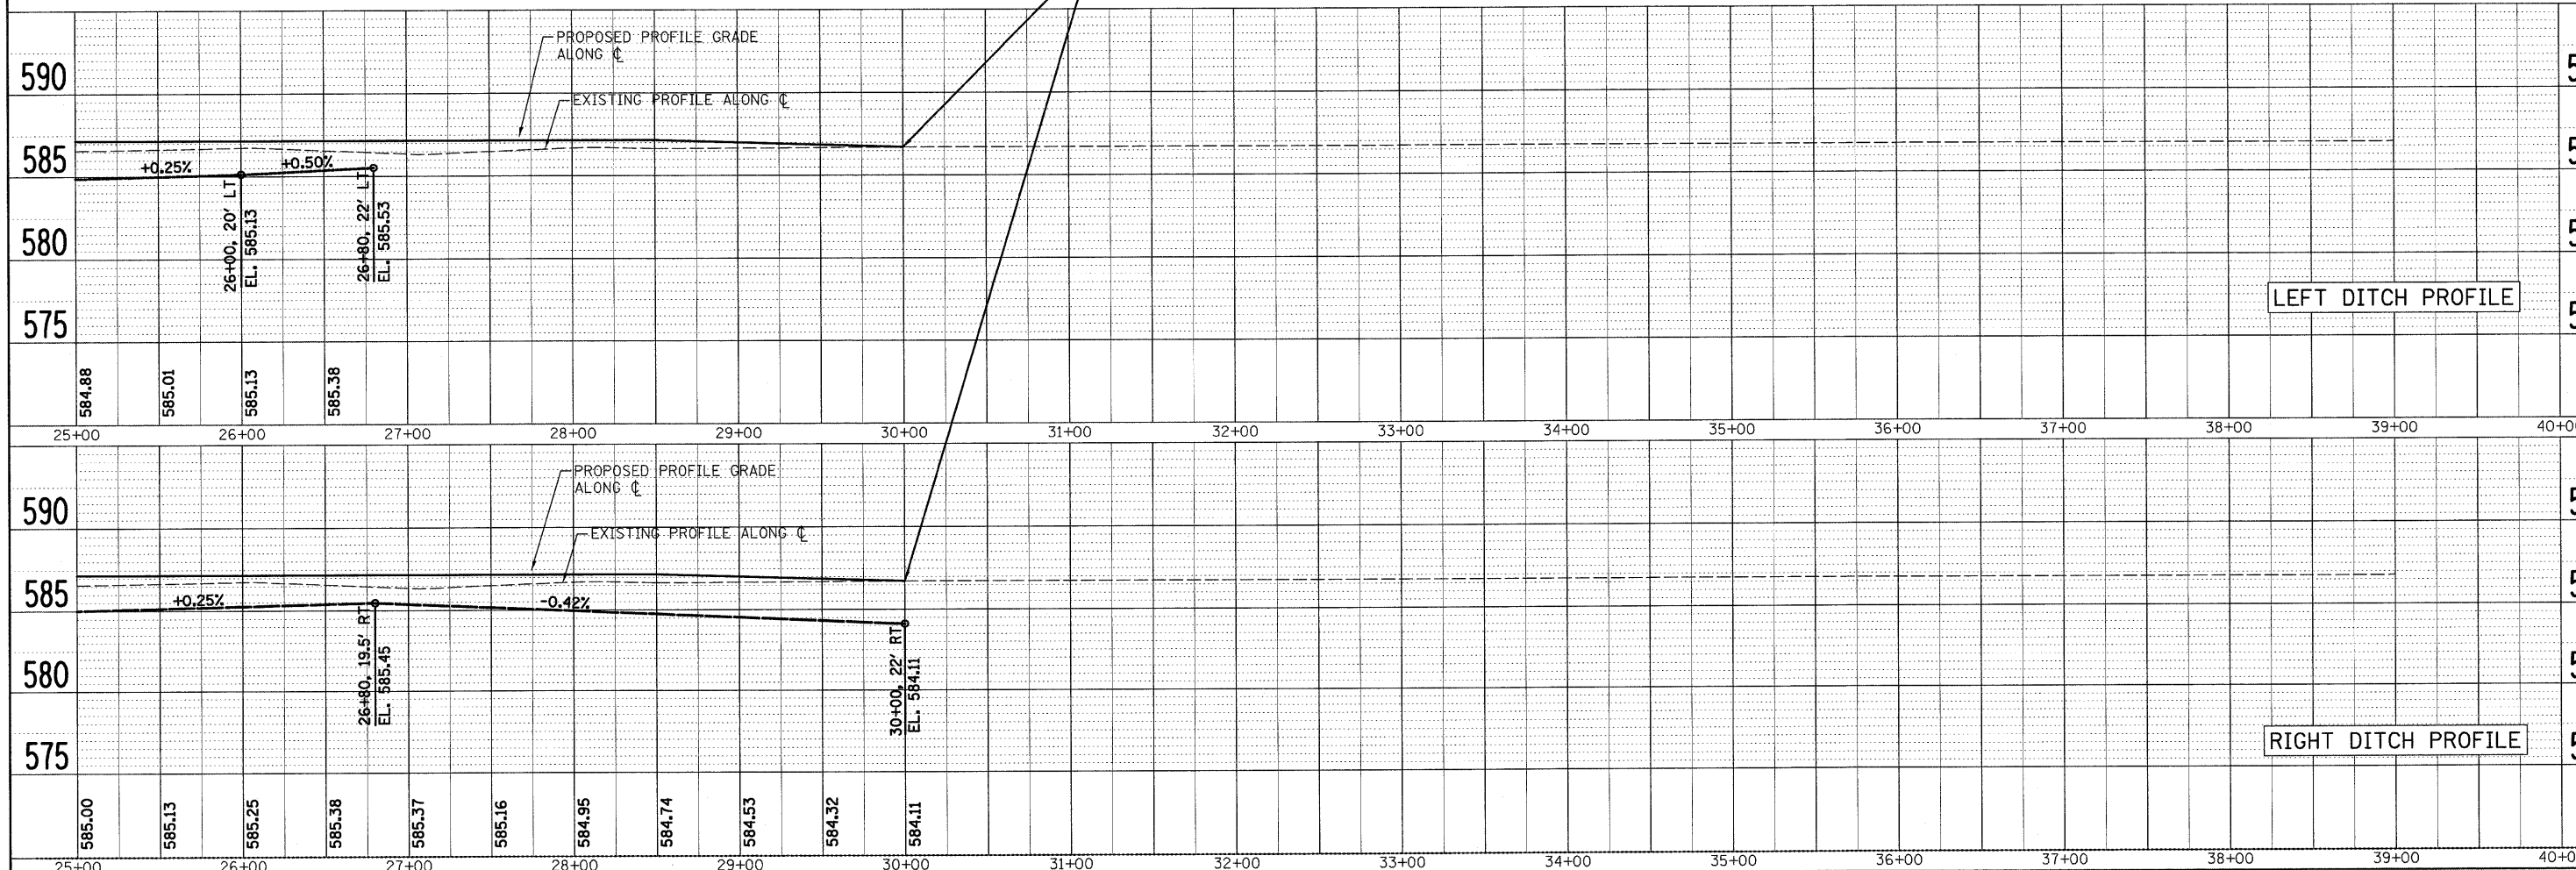


| | | | |
|------|--------------------|----|------|
| PLAN | SURVEYED | BY | DATE |
| | NOTE BOOK | | |
| | NO. | | |
| | PT. OF WAY CHECKED | | |
| | FILE NAME | | |

| | | | |
|---------|--------------------|----|------|
| PROFILE | SURVEYED | BY | DATE |
| | NOTE BOOK | | |
| | NO. | | |
| | PT. OF WAY CHECKED | | |
| | FILE NAME | | |

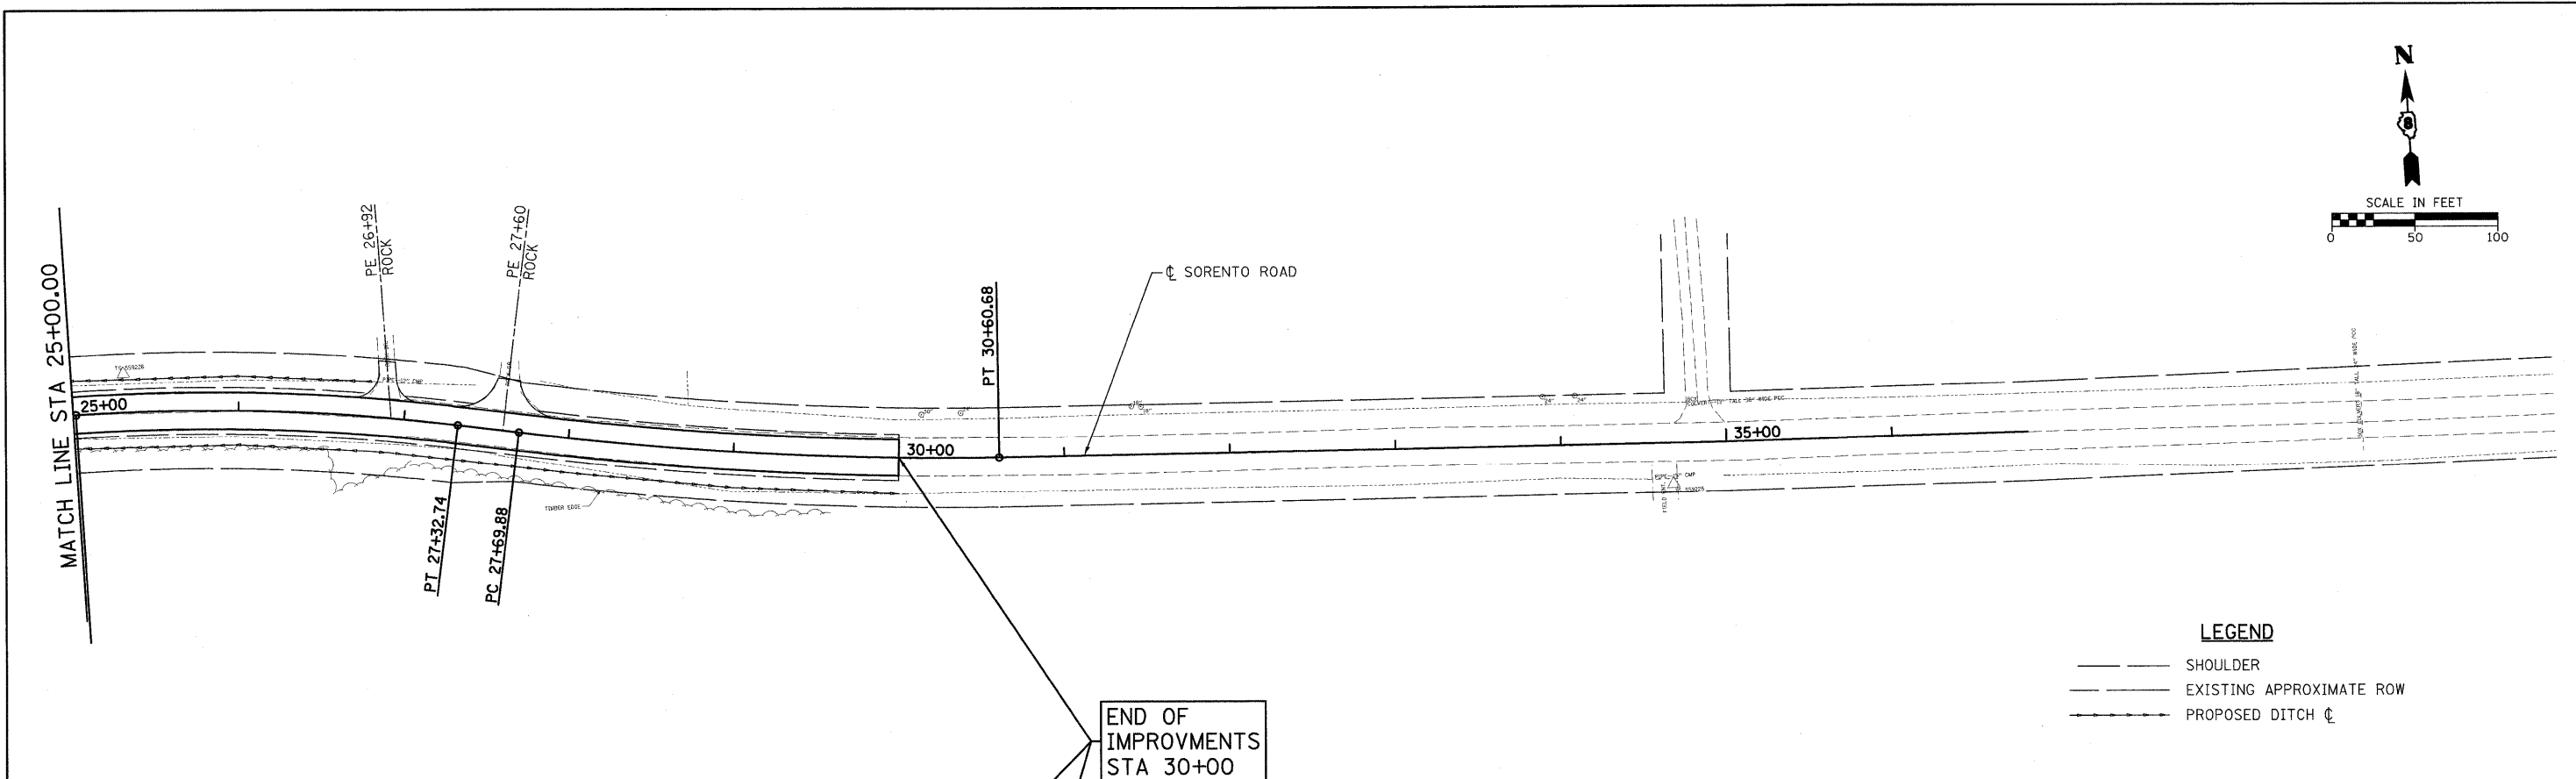

| | | | | | | | | | | | | |
|---|-----------------------------|-------------------|-----------|--|---------------------|--------------------------|---|------------------------|-------------|-----------------|--------------|--------------------|
| FILE NAME = H:\5592\5592\10\PP_DITCHS_5592_02.dgn | USER NAME = .USERDESCR. | DESIGNED - DLD | REVISOR - | SCALE: 50 | SHEET NO. OF SHEETS | STA. 25+00 TO STA. 40+00 | F.A.S. RTE. 777 | SECTION 09-00080-01-RS | COUNTY BOND | TOTAL SHEETS 22 | SHEET NO. 13 | CONTRACT NO. 97394 |
| | PLOT SCALE = 50.0000' / IN. | CHECKED - EDW | REVISOR - | | | | FED. ROAD DIST. NO. 8 [ILLINOIS] FED. AID PROJECT | | | | | |
| | PLOT DATE = 7/9/2009 | DRAWN - | REVISOR - | STATE OF ILLINOIS DEPARTMENT OF TRANSPORTATION | | | PLAN & PROFILE - SORENTO DRAINAGE | | | | | |
| | | CHECKED - 6-17-08 | REVISOR - | | | | | | | | | |

H.M.A.G. NO. 5592.B.G. NO. 5592 HENRY, MEISENHEIMER & GENDE, INC., 1075 LAKE ROAD, PO BOX 70, CARLYLE, IL 62231 PHONE (618) 594-3711 WWW.HMENGINEERS.COM