
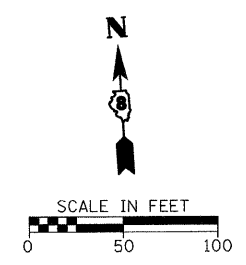


LEGEND	
	YELLOW 4" SOLID/4" DASH
	YELLOW 4" DASH 10' - 30' (TYP)
	WHITE 4" SOLID

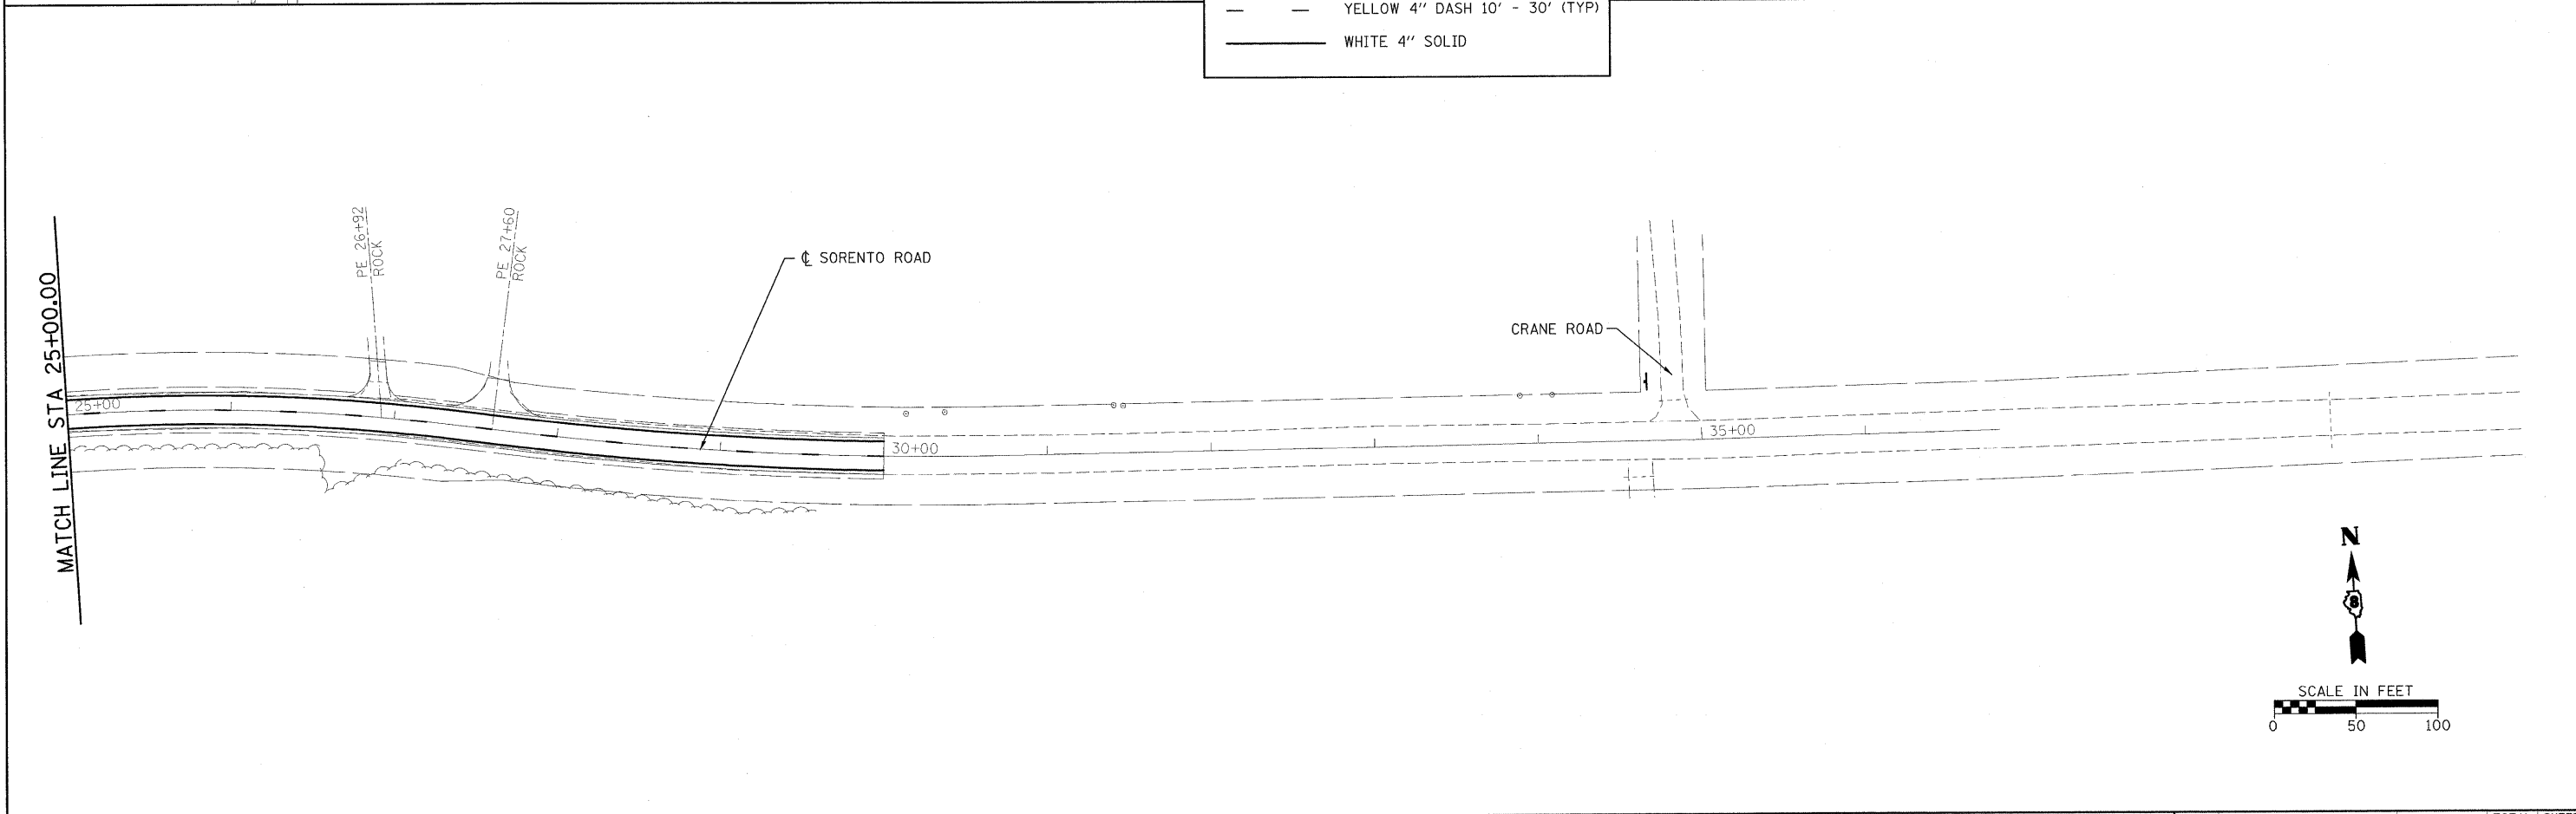

FILE NAME = HA\5592\5592.10\PM_SR_5592.1.dgn

USER NAME = .USERDESCR.
 PLOT SCALE = 50.0000' / IN.
 PLOT DATE = 7/9/2009

DESIGNED - DLD
 DRAWN - EDW
 CHECKED -
 DATE - 6-9-09

REVISED -
 REVISED -
 REVISED -
 REVISED -

**STATE OF ILLINOIS
 DEPARTMENT OF TRANSPORTATION**

PAVEMENT MARKING

SCALE: 50 SHEET NO. OF SHEETS STA. 25+00 TO STA. 40+00

F.A.S. RTE.	SECTION	COUNTY	TOTAL SHEETS	SHEET NO.
777	09-00080-01-RS	BOND	22	16
CONTRACT NO. 97394				
FED. ROAD DIST. NO. 8 ILLINOIS FED. AID PROJECT				