


F.A.P. RTE.	SECTION	COUNTY	TOTAL SHEETS	SHEET NO.
331	*	JACKSON	67	9
STA.		TO STA.		
FED. ROAD DIST. NO.	ILLINOIS	FED. AID PROJECT		
*12-1B-1d9 BSMART FY 10-1				

⊕
FAP 331
(IL 13)

EXISTING AND PROPOSED TRAFFIC
BARRIER TERMINALS OR SPBGR, TY A
(TYP)

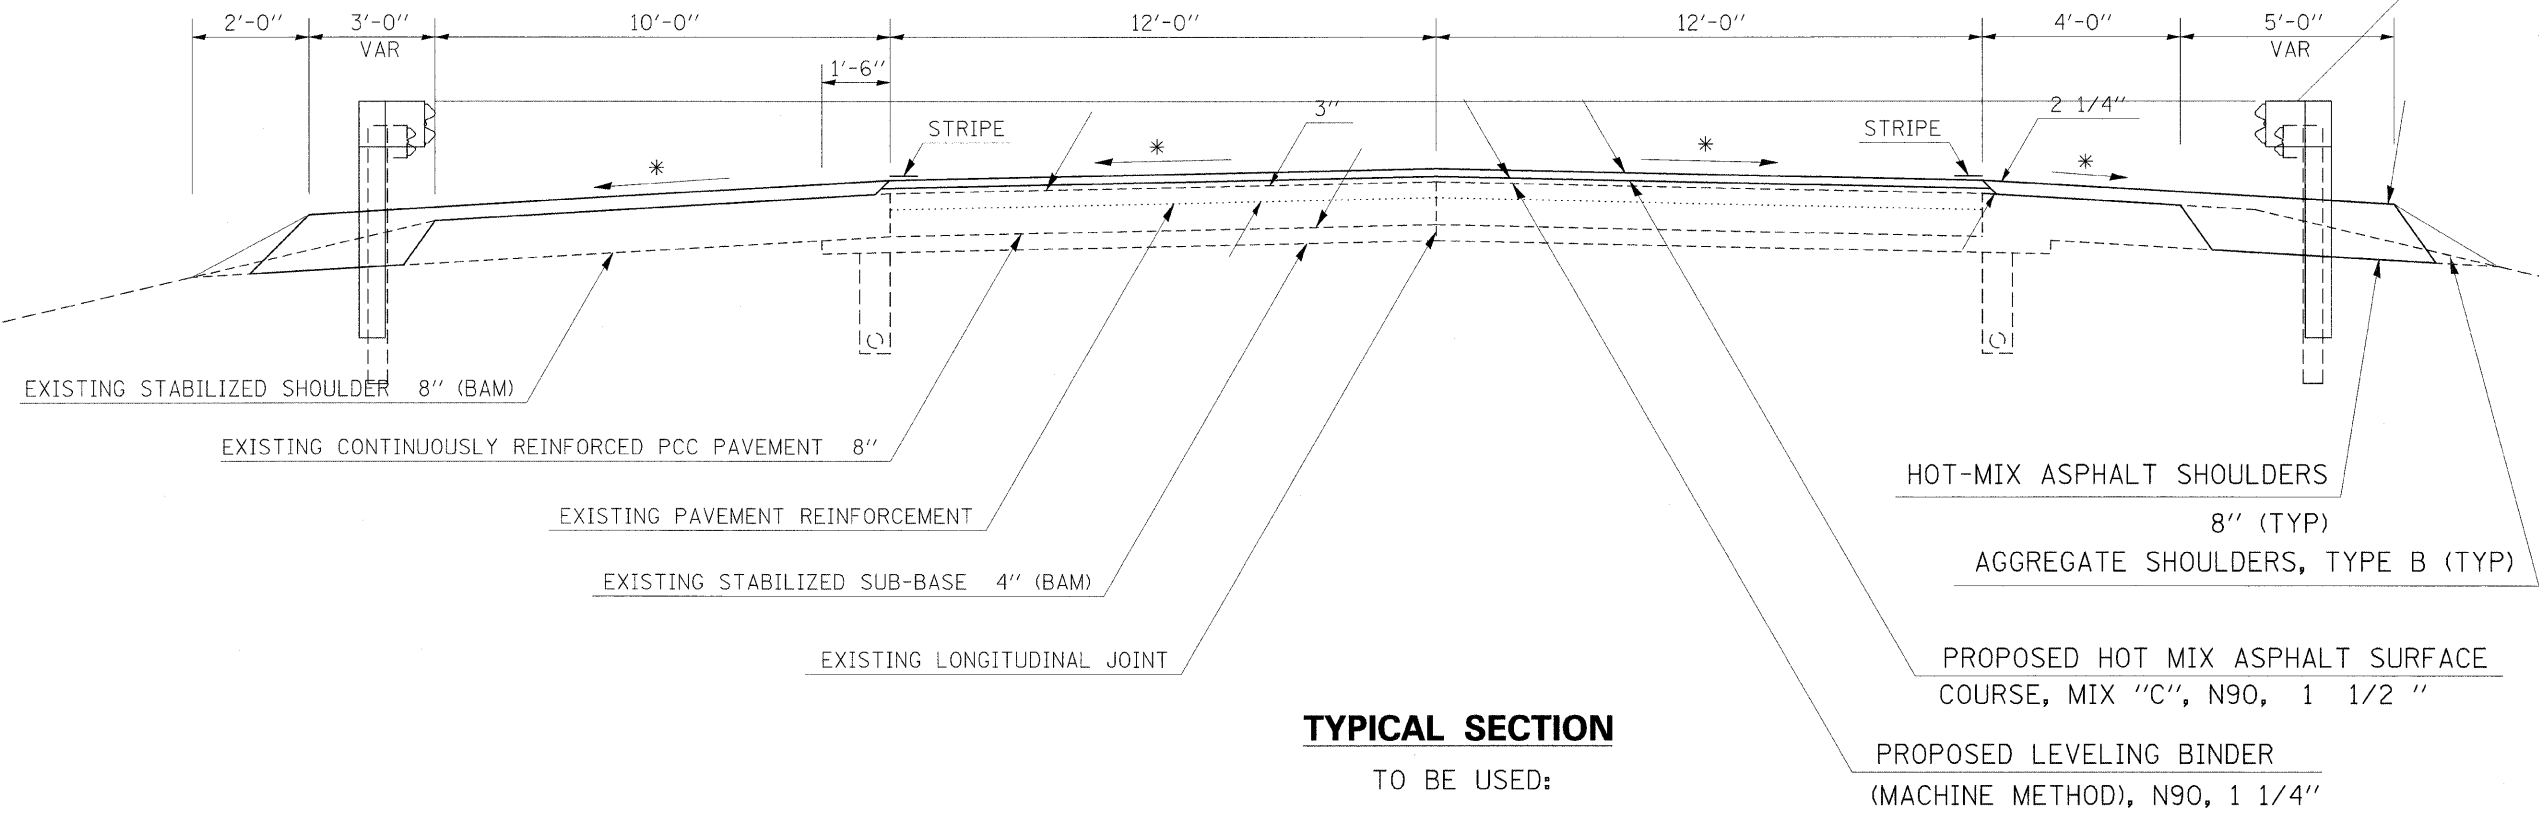

TYPICAL SECTION

TO BE USED:

EB STA 244+68.5 TO EB STA 246+68.0

LOOKING WEST

* MATCH EXISTING CROSS SLOPE