


F.A.P. RTE.	SECTION	COUNTY	TOTAL SHEETS	SHEET NO.
331	•	JACKSON	67	21
STA.	TO STA.			
FED. ROAD DIST. NO.	ILLINOIS	FED. AID PROJECT		
*12-1B-1;D9 BSMART FY 10-1				




**STAGE I EMBANKMENT**

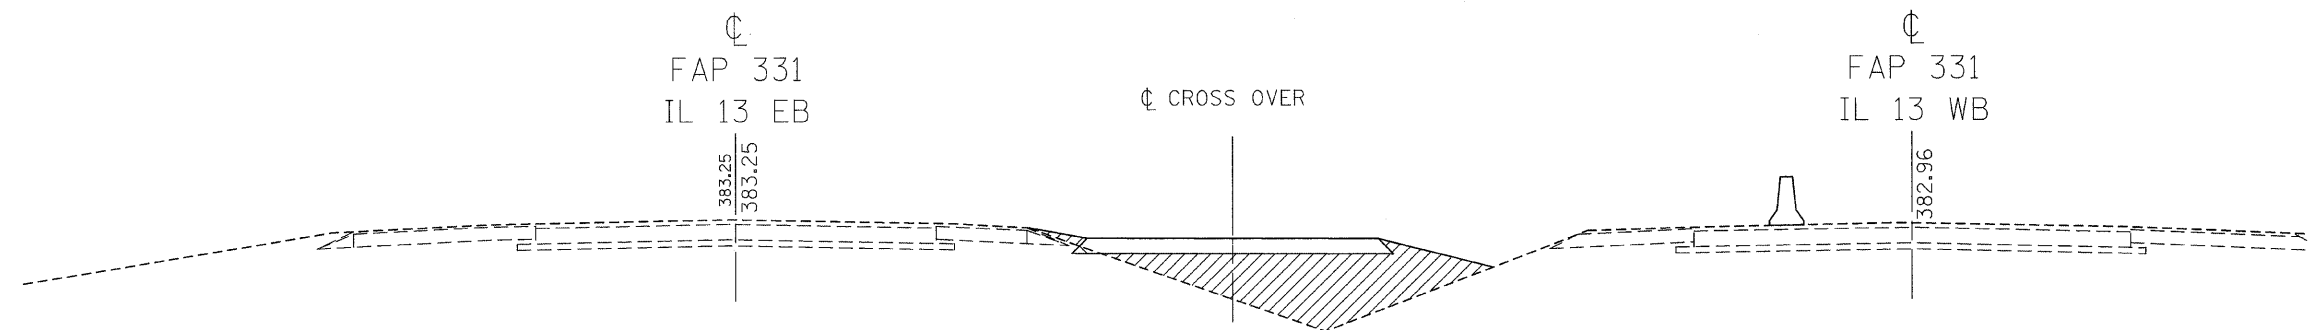


**STAGE I EARTH EXCAVATION**

NOTE: STAGE I EARTHWORK IS THE EARTHWORK NEEDED TO BUILD THE TEMPORARY CROSS OVER.  
STAGE II EARTHWORK IS THE EARTHWORK NEEDED TO REMOVE THE CROSS OVER AND TO FINAL GRADE THE JOB.

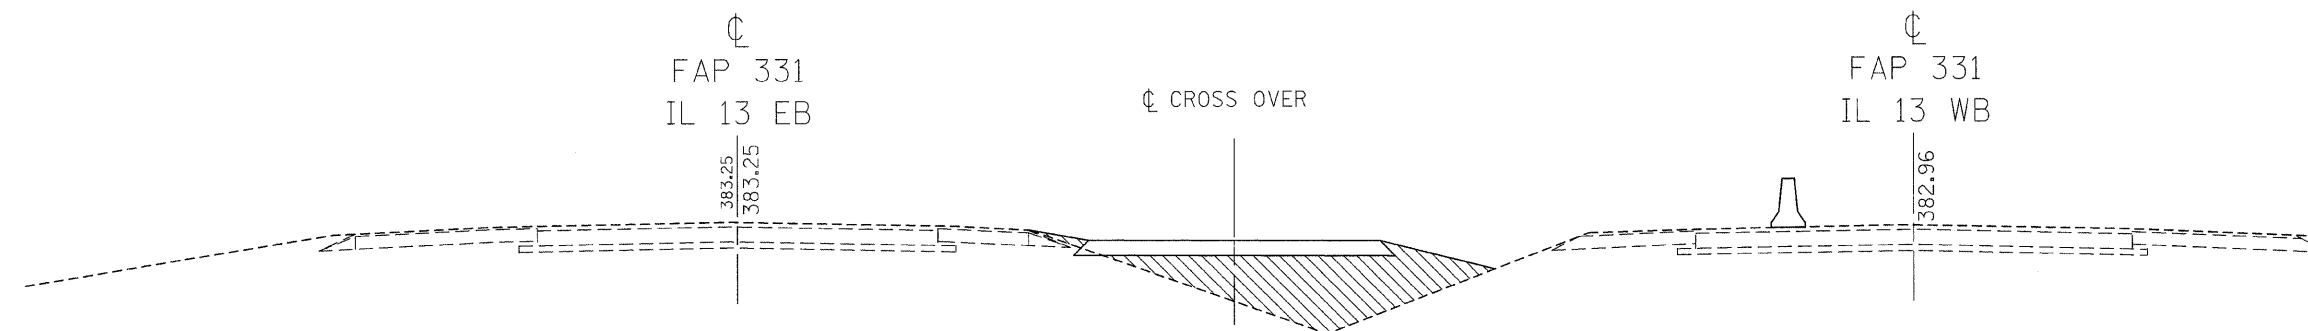

**STAGE II EMBANKMENT**

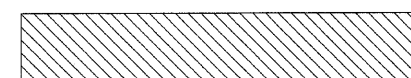

**STAGE II EARTH EXCAVATION**

NOTE: STAGE I EARTHWORK IS THE EARTHWORK NEEDED TO BUILD THE TEMPORARY CROSS OVER.  
STAGE II EARTHWORK IS THE EARTHWORK NEEDED TO REMOVE THE CROSS OVER AND TO FINAL GRADE THE JOB.