



STATE OF ILLINOIS
DEPARTMENT OF TRANSPORTATION

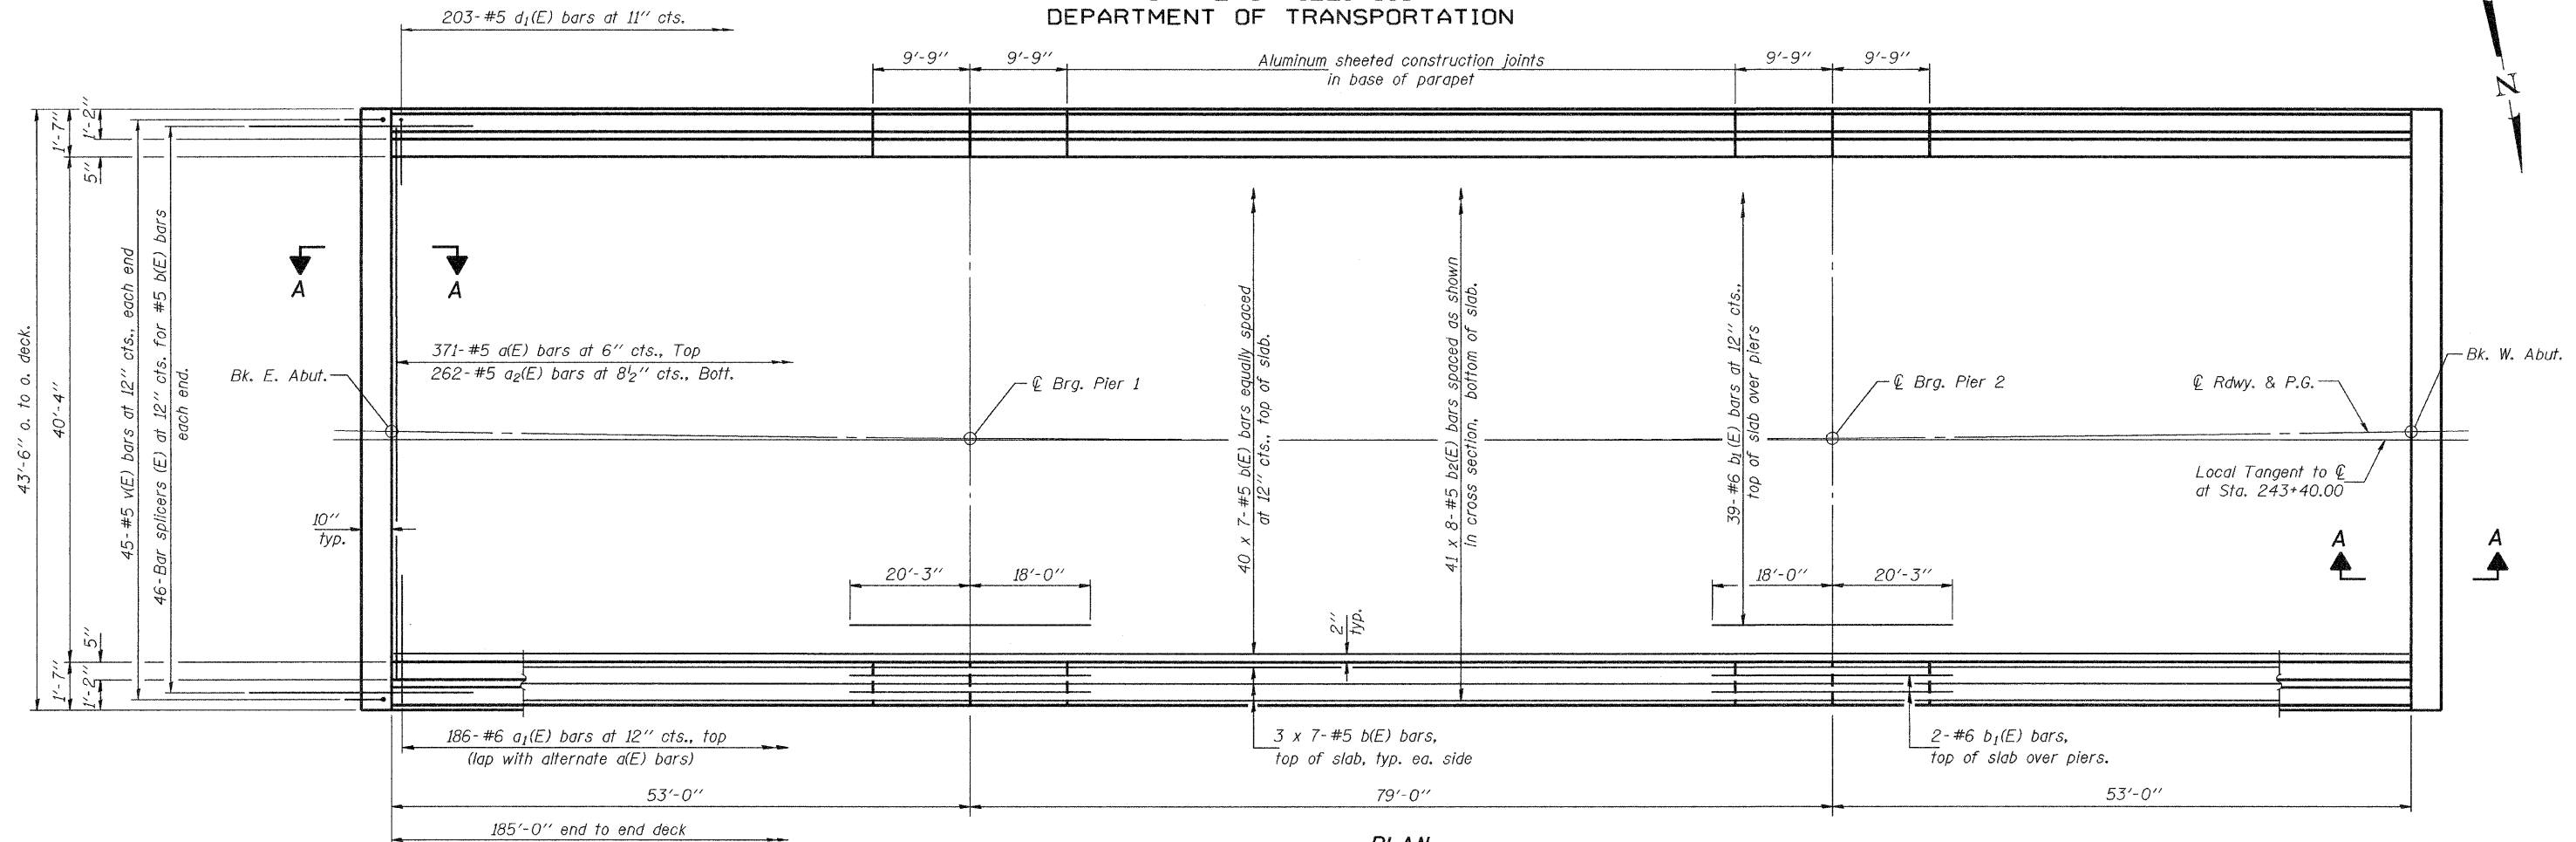

PLAN

MIN. BAR LAP
#5 bar = 2'-2"

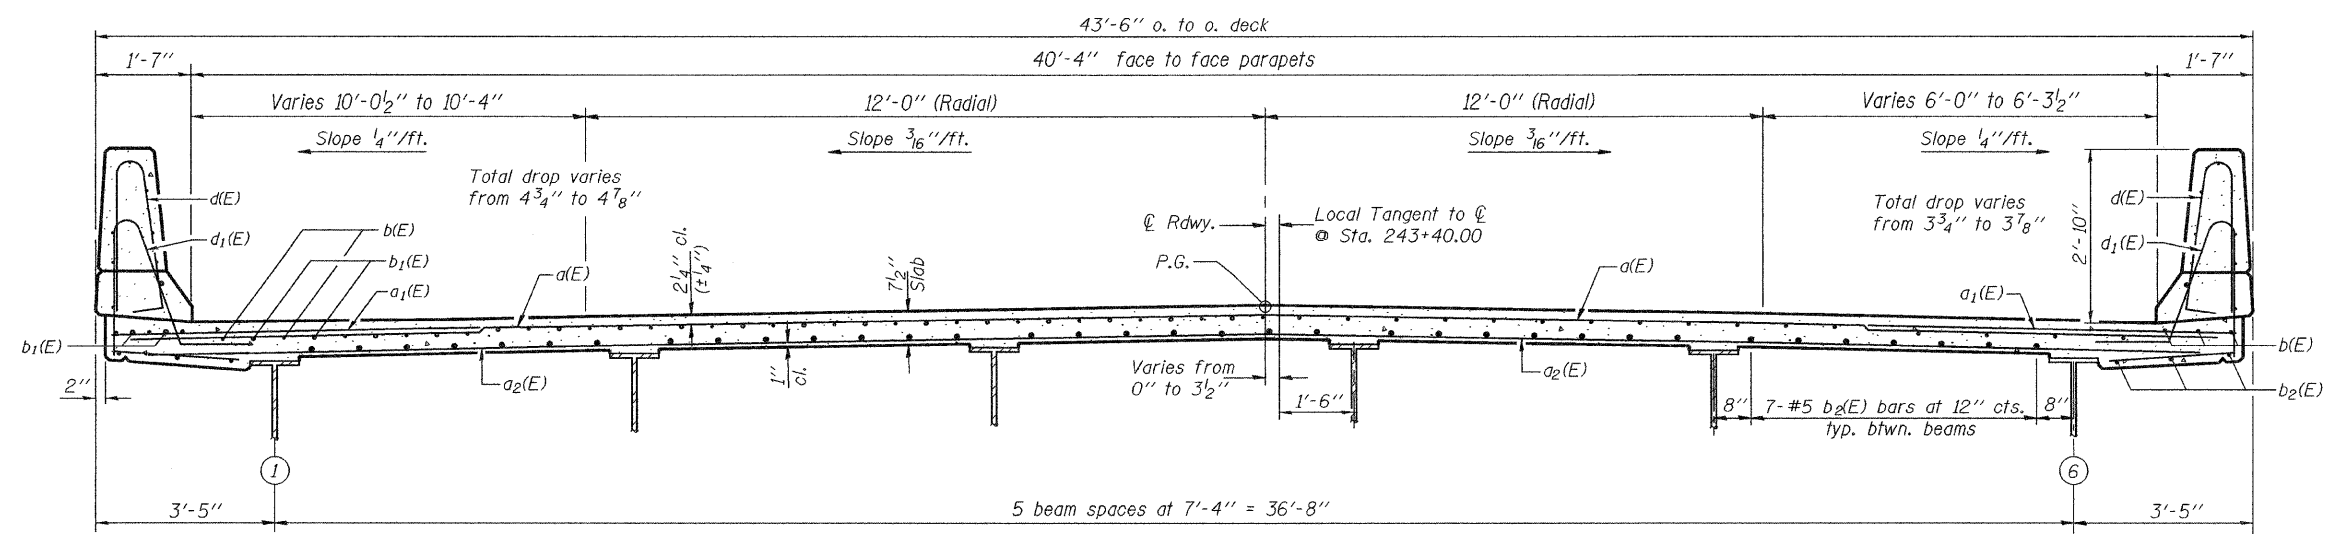

CROSS SECTION
(Looking West)

SUPERSTRUCTURE
STRUCTURE NO. 039-0070 (E.B.)

DESIGNED	Rebecca Mitchell
CHECKED	Mark D. Shaffer
DRAWN	AMC Amber Seiber htd
CHECKED	RLM/MDS

EXAMINED	Thomas J. Domagala ENGINEER OF BRIDGE DESIGN
PASSED	Ralph E. Anderson ENGINEER OF BRIDGES AND STRUCTURES

SHEET NO. 7 22 SHEETS	F.A.P. RTE.	SECTION	COUNTY	TOTAL SHEETS	SHEET NO.
	331	(12-BY-1)-1	JACKSON	67	28
CONTRACT NO. 98641					
FED. ROAD DIST. NO. - ILLINOIS FED. AID PROJECT					