



STATE OF ILLINOIS  
DEPARTMENT OF TRANSPORTATION

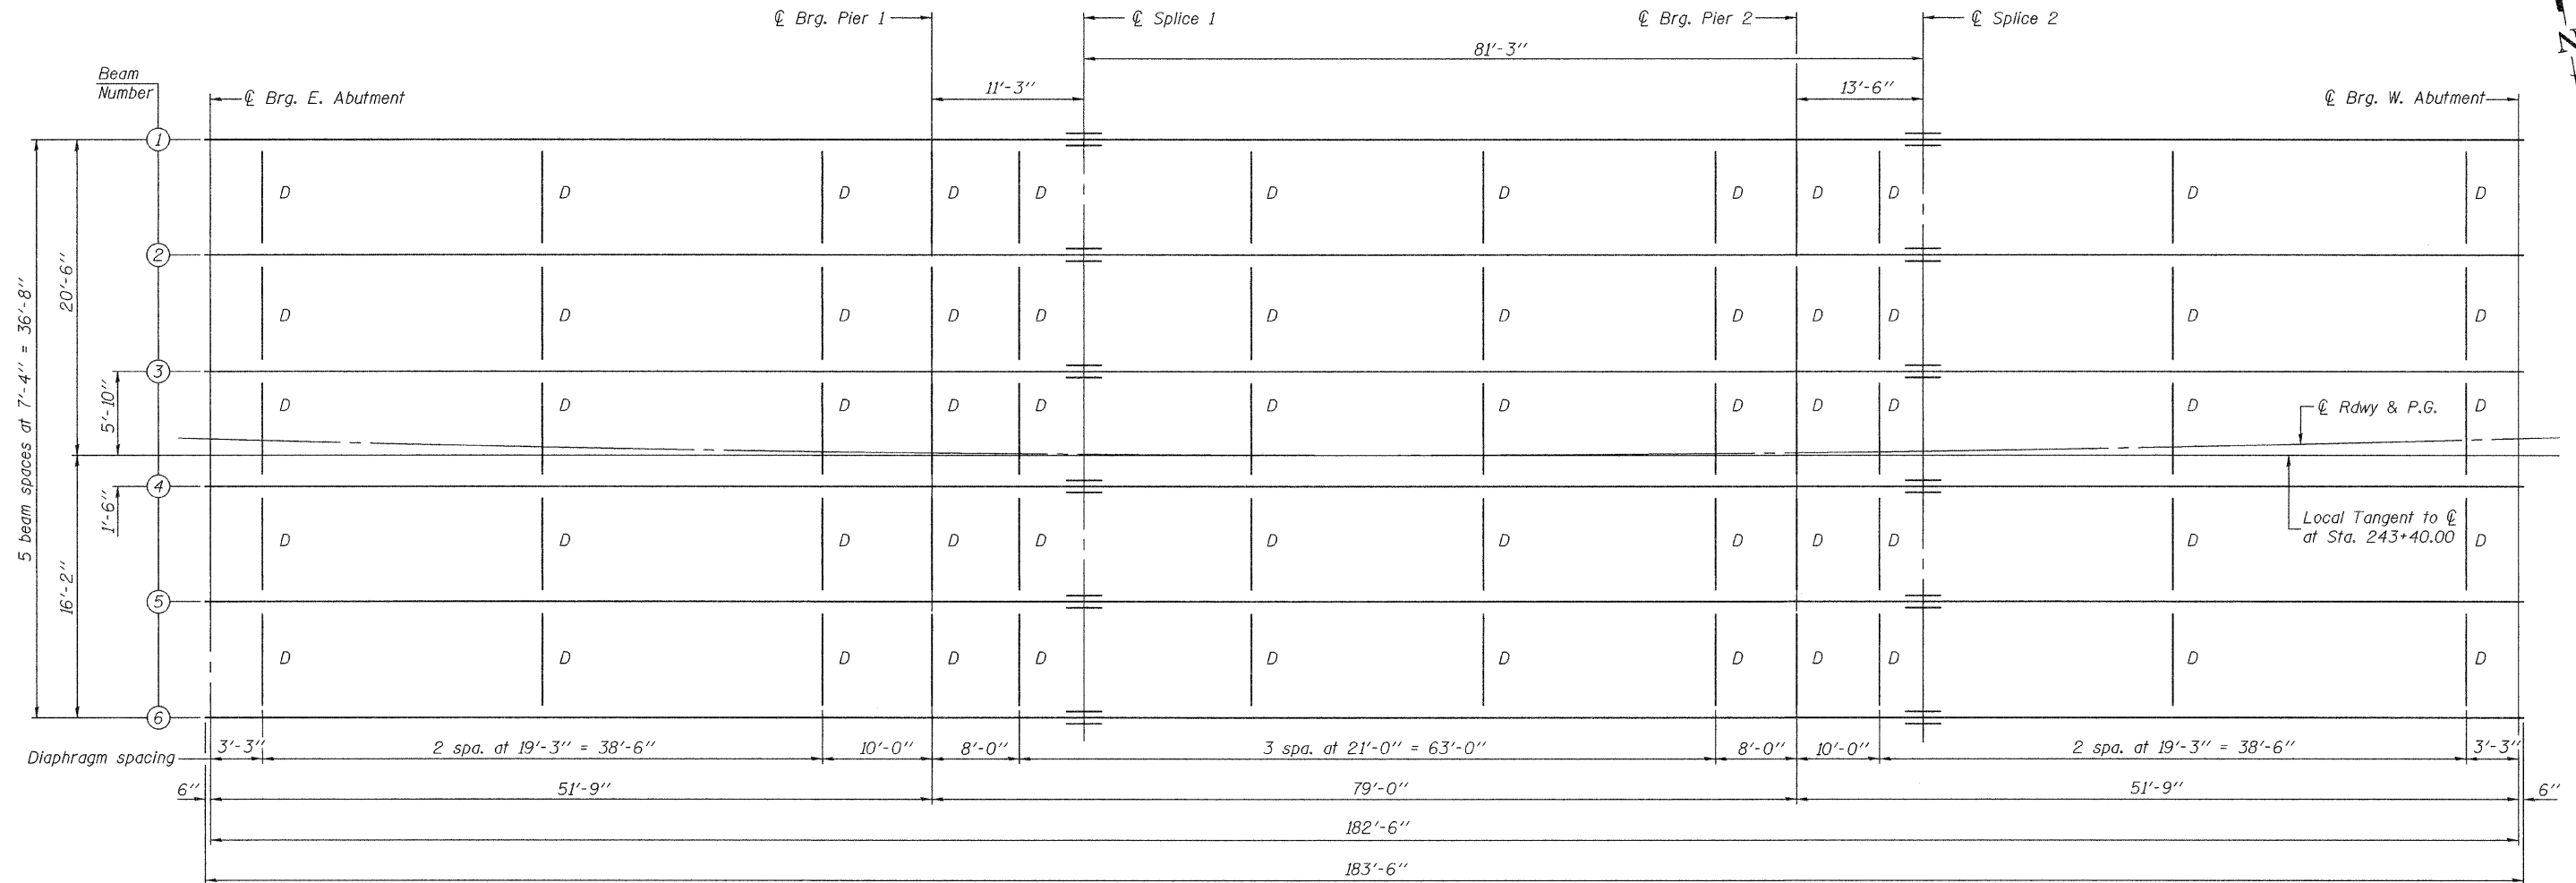

**PLAN**

All beams shall be W33x130 AASHTO M270 Grade 50 (NTR)

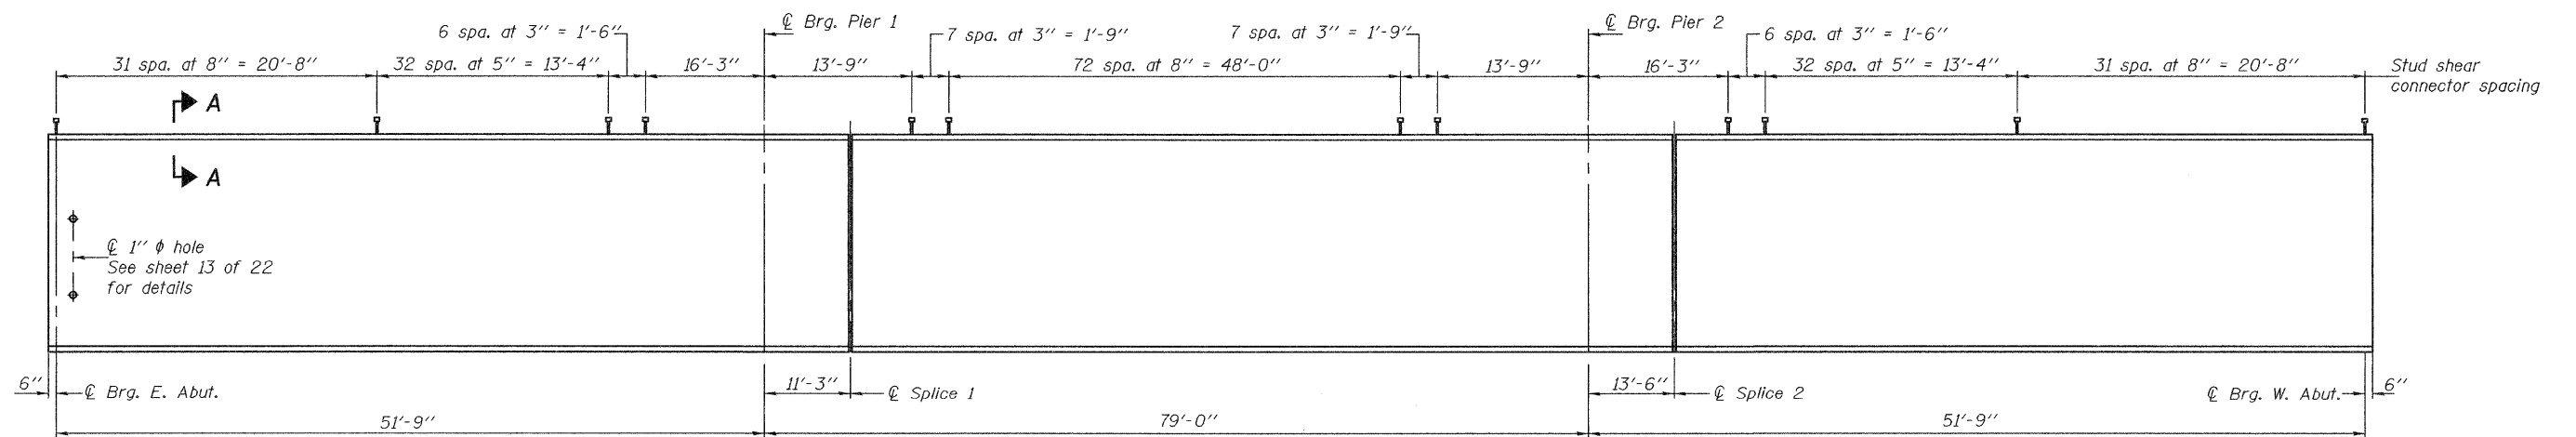

**BEAM ELEVATION**

**STRUCTURAL STEEL  
STRUCTURE NO. 039-0070 (E.B.)**

DESIGNED	Rebecca Mitchell
CHECKED	Mark D. Shaffer
DRAWN	ØMC Amber Seiber htd
CHECKED	RLM/MDS

EXAMINED	Thomas J. Domagala ENGINEER OF BRIDGES DESIGN
PASSED	Ralph E. Anderson ENGINEER OF BRIDGES AND STRUCTURES

Note: Load carrying components designated "NTR" shall conform to the Supplemental Requirements for Notch Toughness, Zone 2.

SHEET NO. 12 22 SHEETS	F.A.P. RTE.	SECTION	COUNTY	TOTAL SHEETS	SHEET NO.
	331	(12-BY-1)-1	JACKSON	67	33
CONTRACT NO. 98641					
FED. ROAD DIST. NO. _ ILLINOIS FED. AID PROJECT					