
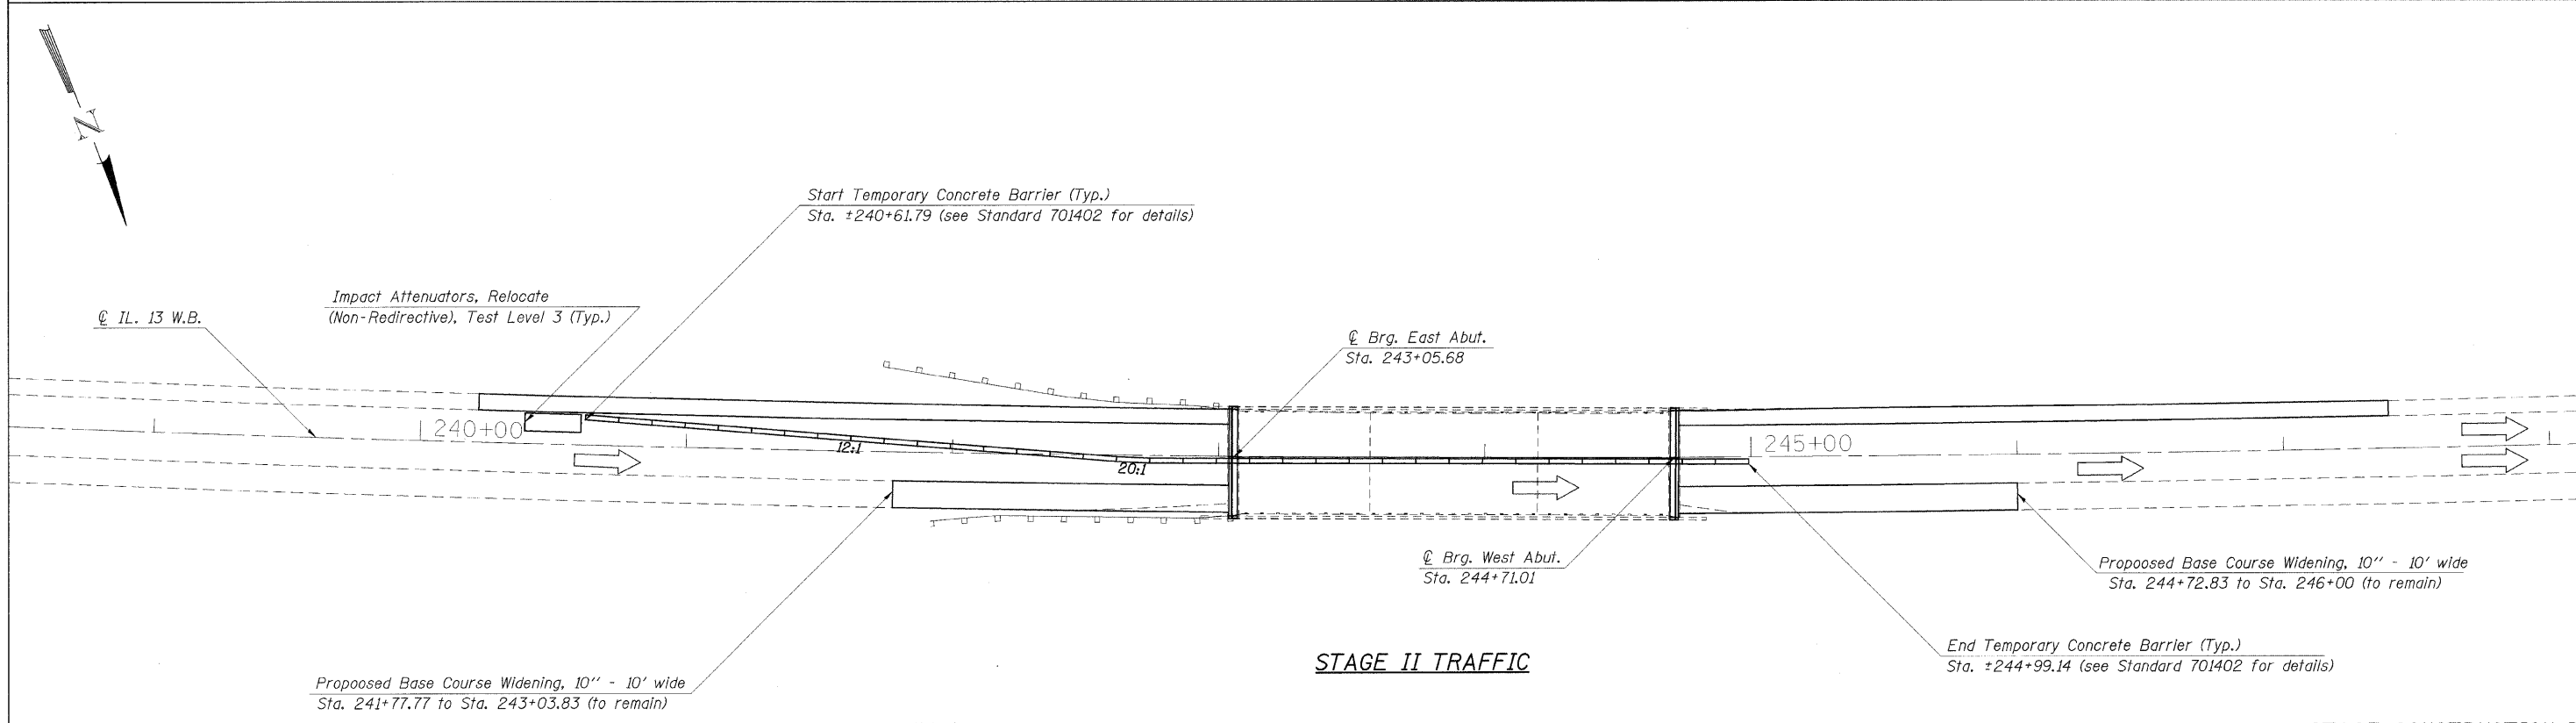


F.A.P. RTE.	SECTION	COUNTY	TOTAL SHEETS	SHEET NO.
331	*	JACKSON	67	46
STA. _____ TO STA. _____		ILLINOIS FED. AID PROJECT		
FED. ROAD DIST. NO. _____				
• D9 BSMART FY10-1				

STATE OF ILLINOIS
DEPARTMENT OF TRANSPORTATION

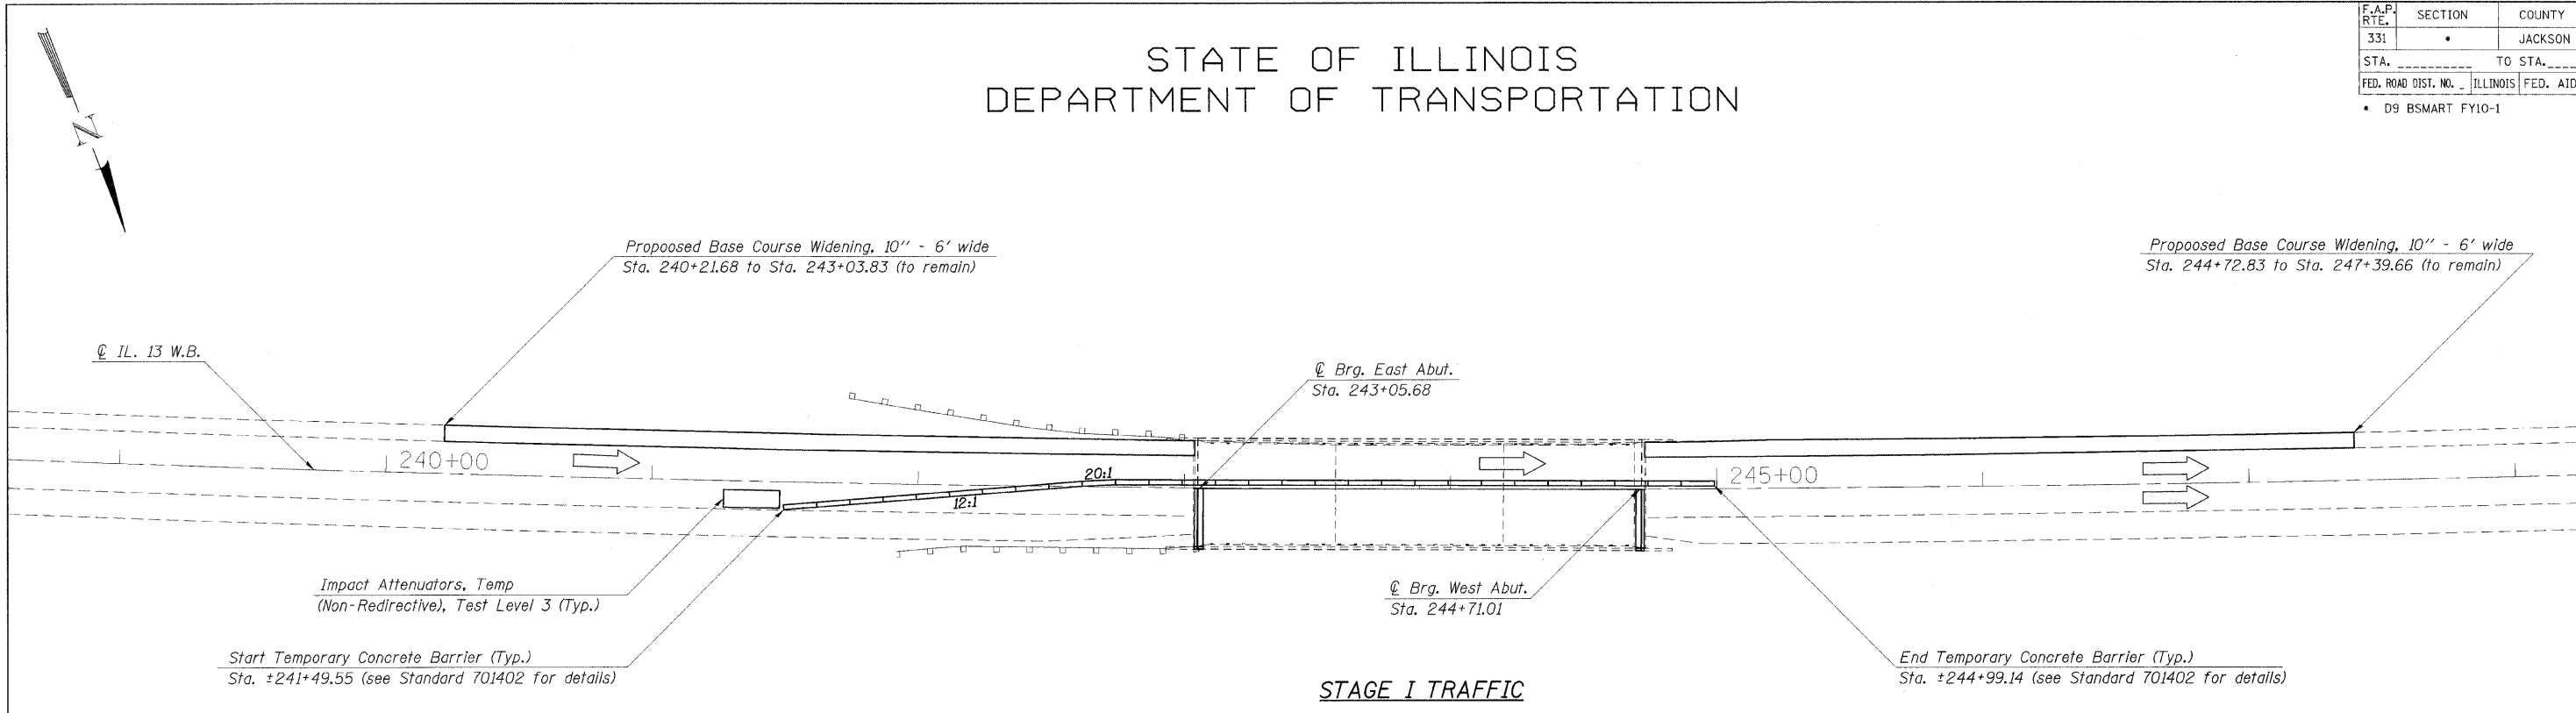

Notes: See Standard 701402 for additional details.

STAGE CONSTRUCTION DETAILS
ILL 13 W.B. OVER MUD CREEK
JACKSON COUNTY
SN 039-0050

PLOT DATE = 3/17/2009
PLOT SCALE = 30/0001 IN.
USER NAME = pps-terno