


DATE: _____ BY: _____
 SURVEYED: _____ PLotted: _____
 FINAL SURVEY: _____ TEMPLATE: _____
 NOTE BOOK: _____ AREAS: _____
 NO. AREAS CHECKED: _____

DATE: _____ BY: _____
 SURVEYED: _____ PLotted: _____
 ORIGINAL SURVEY: _____ TEMPLATE: _____
 NOTE BOOK: _____ AREAS: _____
 NO. AREAS CHECKED: _____

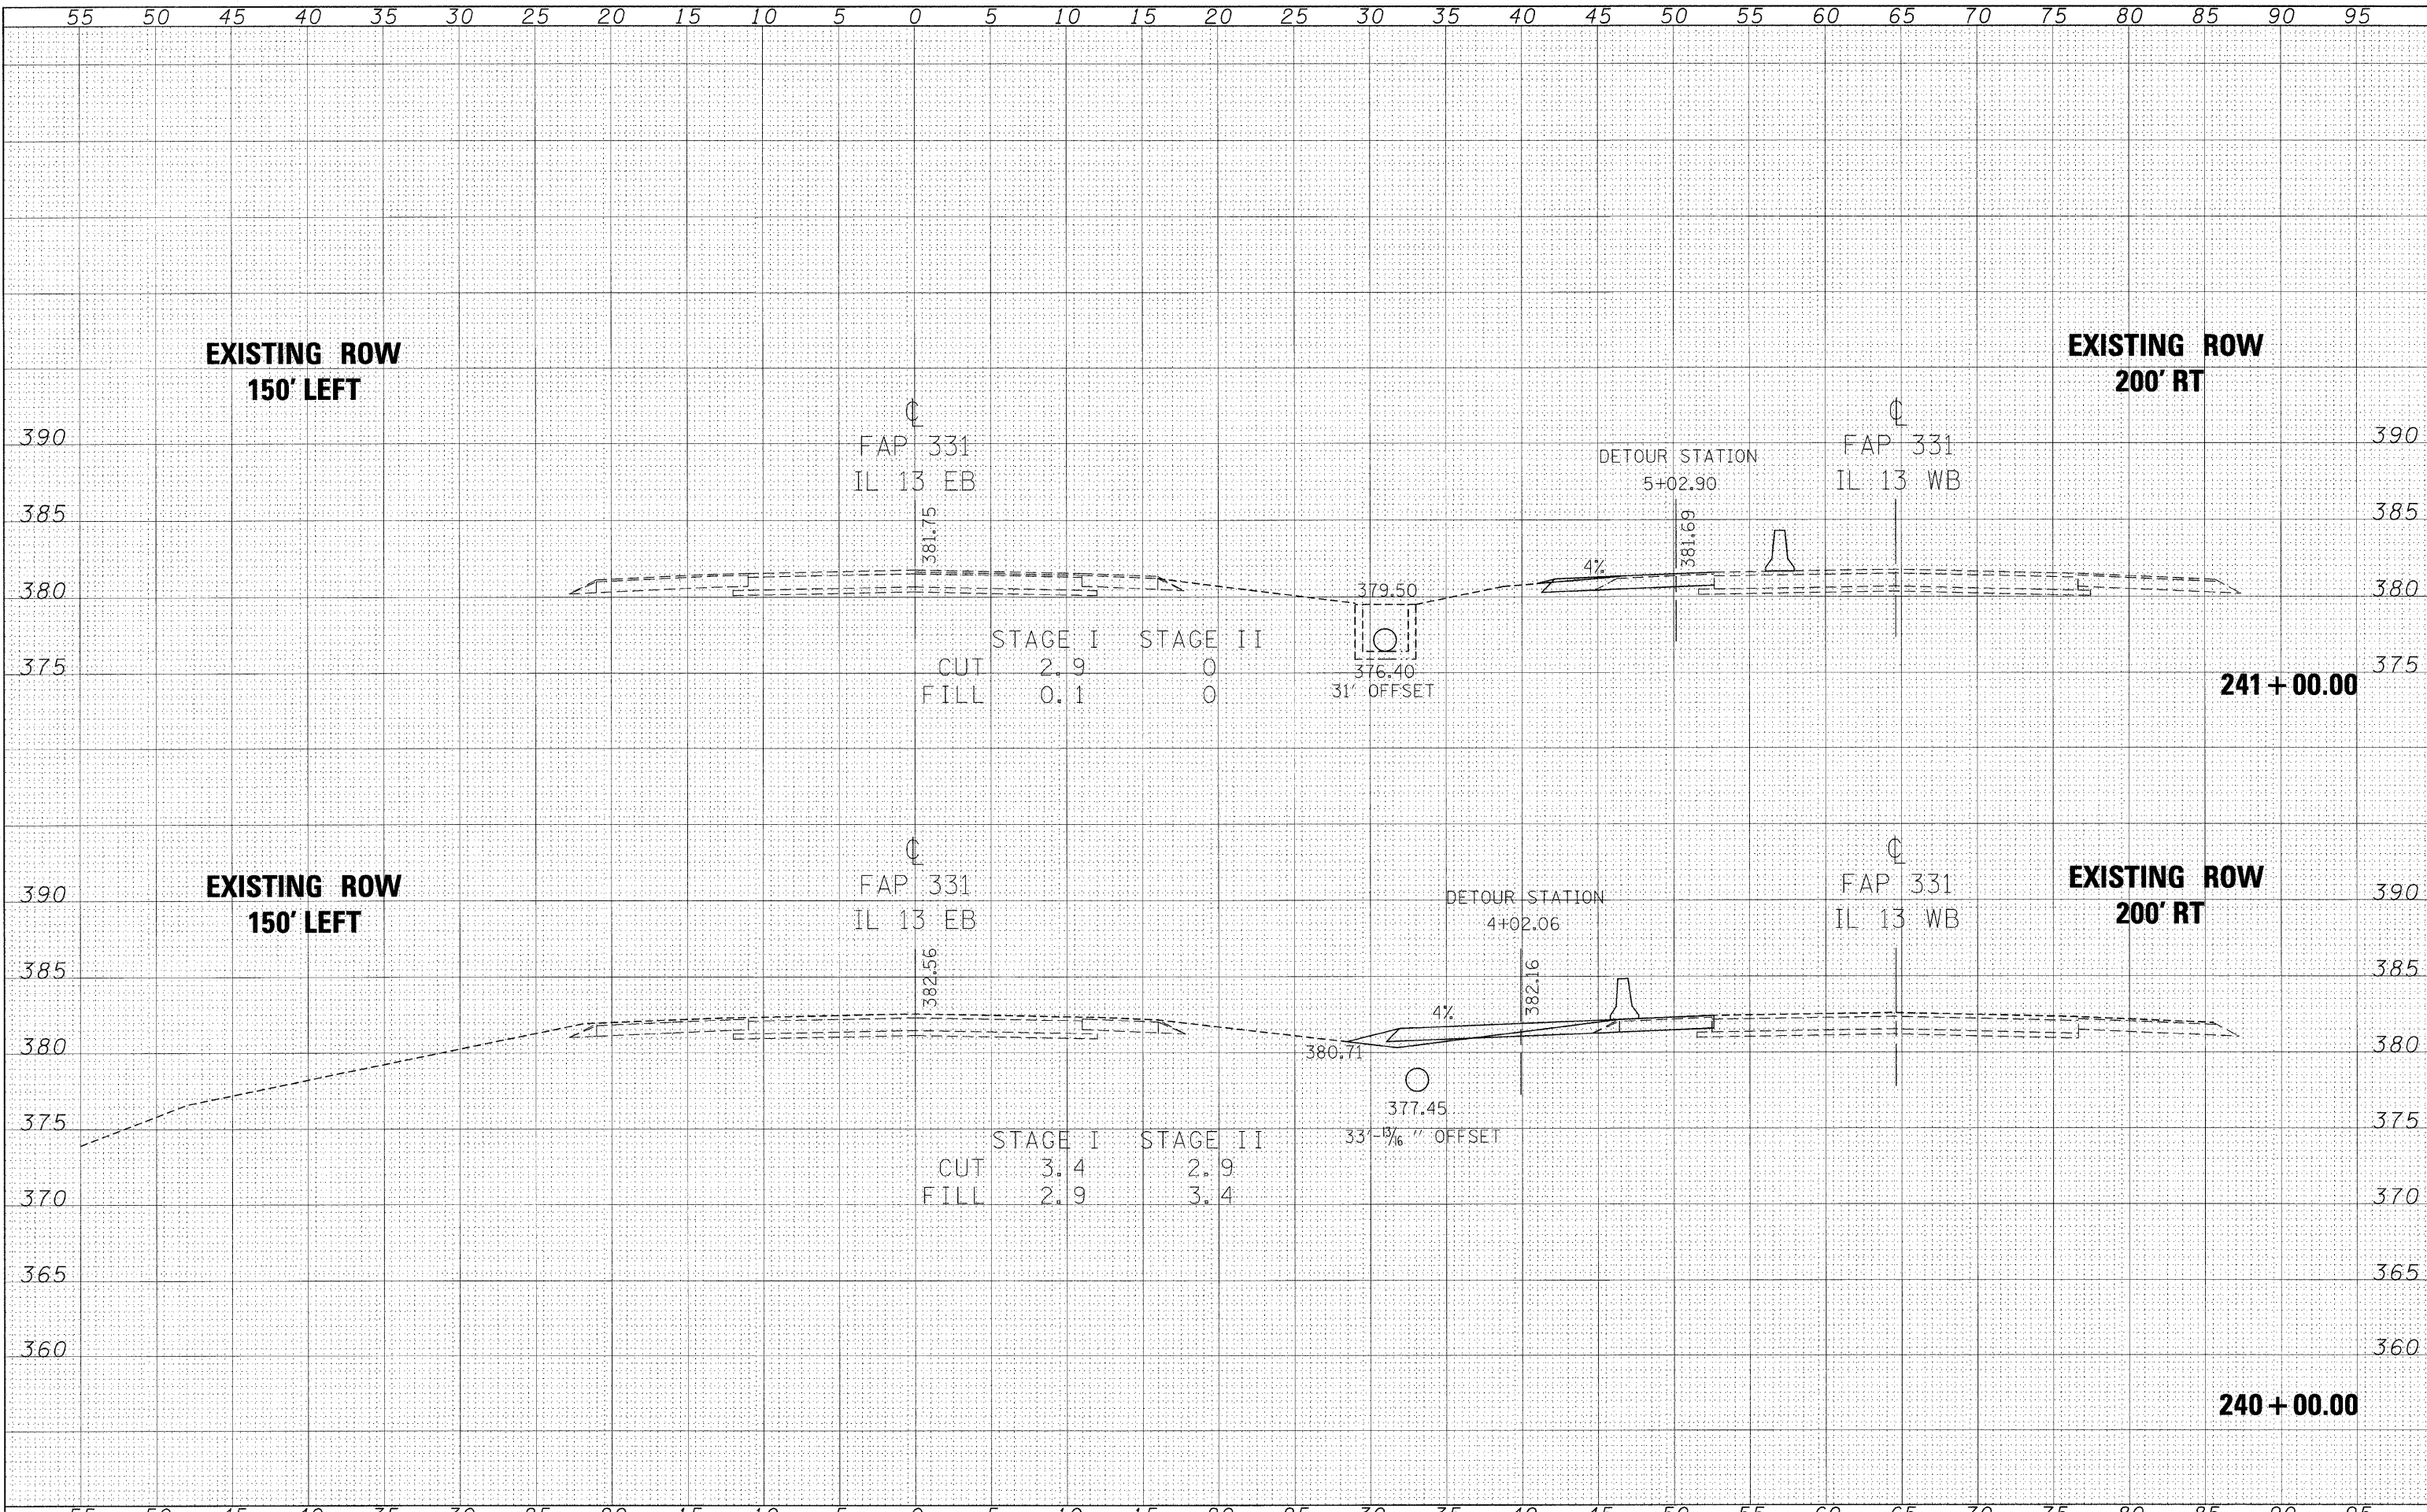

FILE NAME =
 e:\pw_work\p\WIDOT\SHEPARDD\dm543646\smudsh.dgn

USER NAME = shepardgd
 DESIGNED -
 DRAWN -
 PLOT SCALE = 4.7222' / IN.
 CHECKED -
 PLOT DATE = 3/16/2009

DESIGNED -
 DRAWN -
 CHECKED -
 DATE -

REVISED -
 REVISED -
 REVISED -
 REVISED -

**STATE OF ILLINOIS
 DEPARTMENT OF TRANSPORTATION**

CROSS SECTIONS

SCALE: _____ SHEET NO. _____ OF _____ SHEETS
 STA. 240+00.00 TO STA. 241+00.00

F.A.P. RTE.	SECTION	COUNTY	TOTAL SHEETS	SHEET NO.
331	(12-1)B-14D9SMART FY10-1	JACKSON	67	56
CONTRACT NO. 98641				
ILLINOIS FED. AID PROJECT				