


55 50 45 40 35 30 25 20 15 10 5 0 5 10 15 20 25 30 35 40 45 50 55 60 65 70 75 80 85 90 95

FINAL SURVEY
 SURVEYED BY: _____ DATE: _____
 TEMPLATE NO.: _____
 NOTE BOOK NO.: _____
 AREAS CHECKED: _____

ORIGINAL SURVEY
 SURVEYED BY: _____ DATE: _____
 TEMPLATE NO.: _____
 NOTE BOOK NO.: _____
 AREAS CHECKED: _____

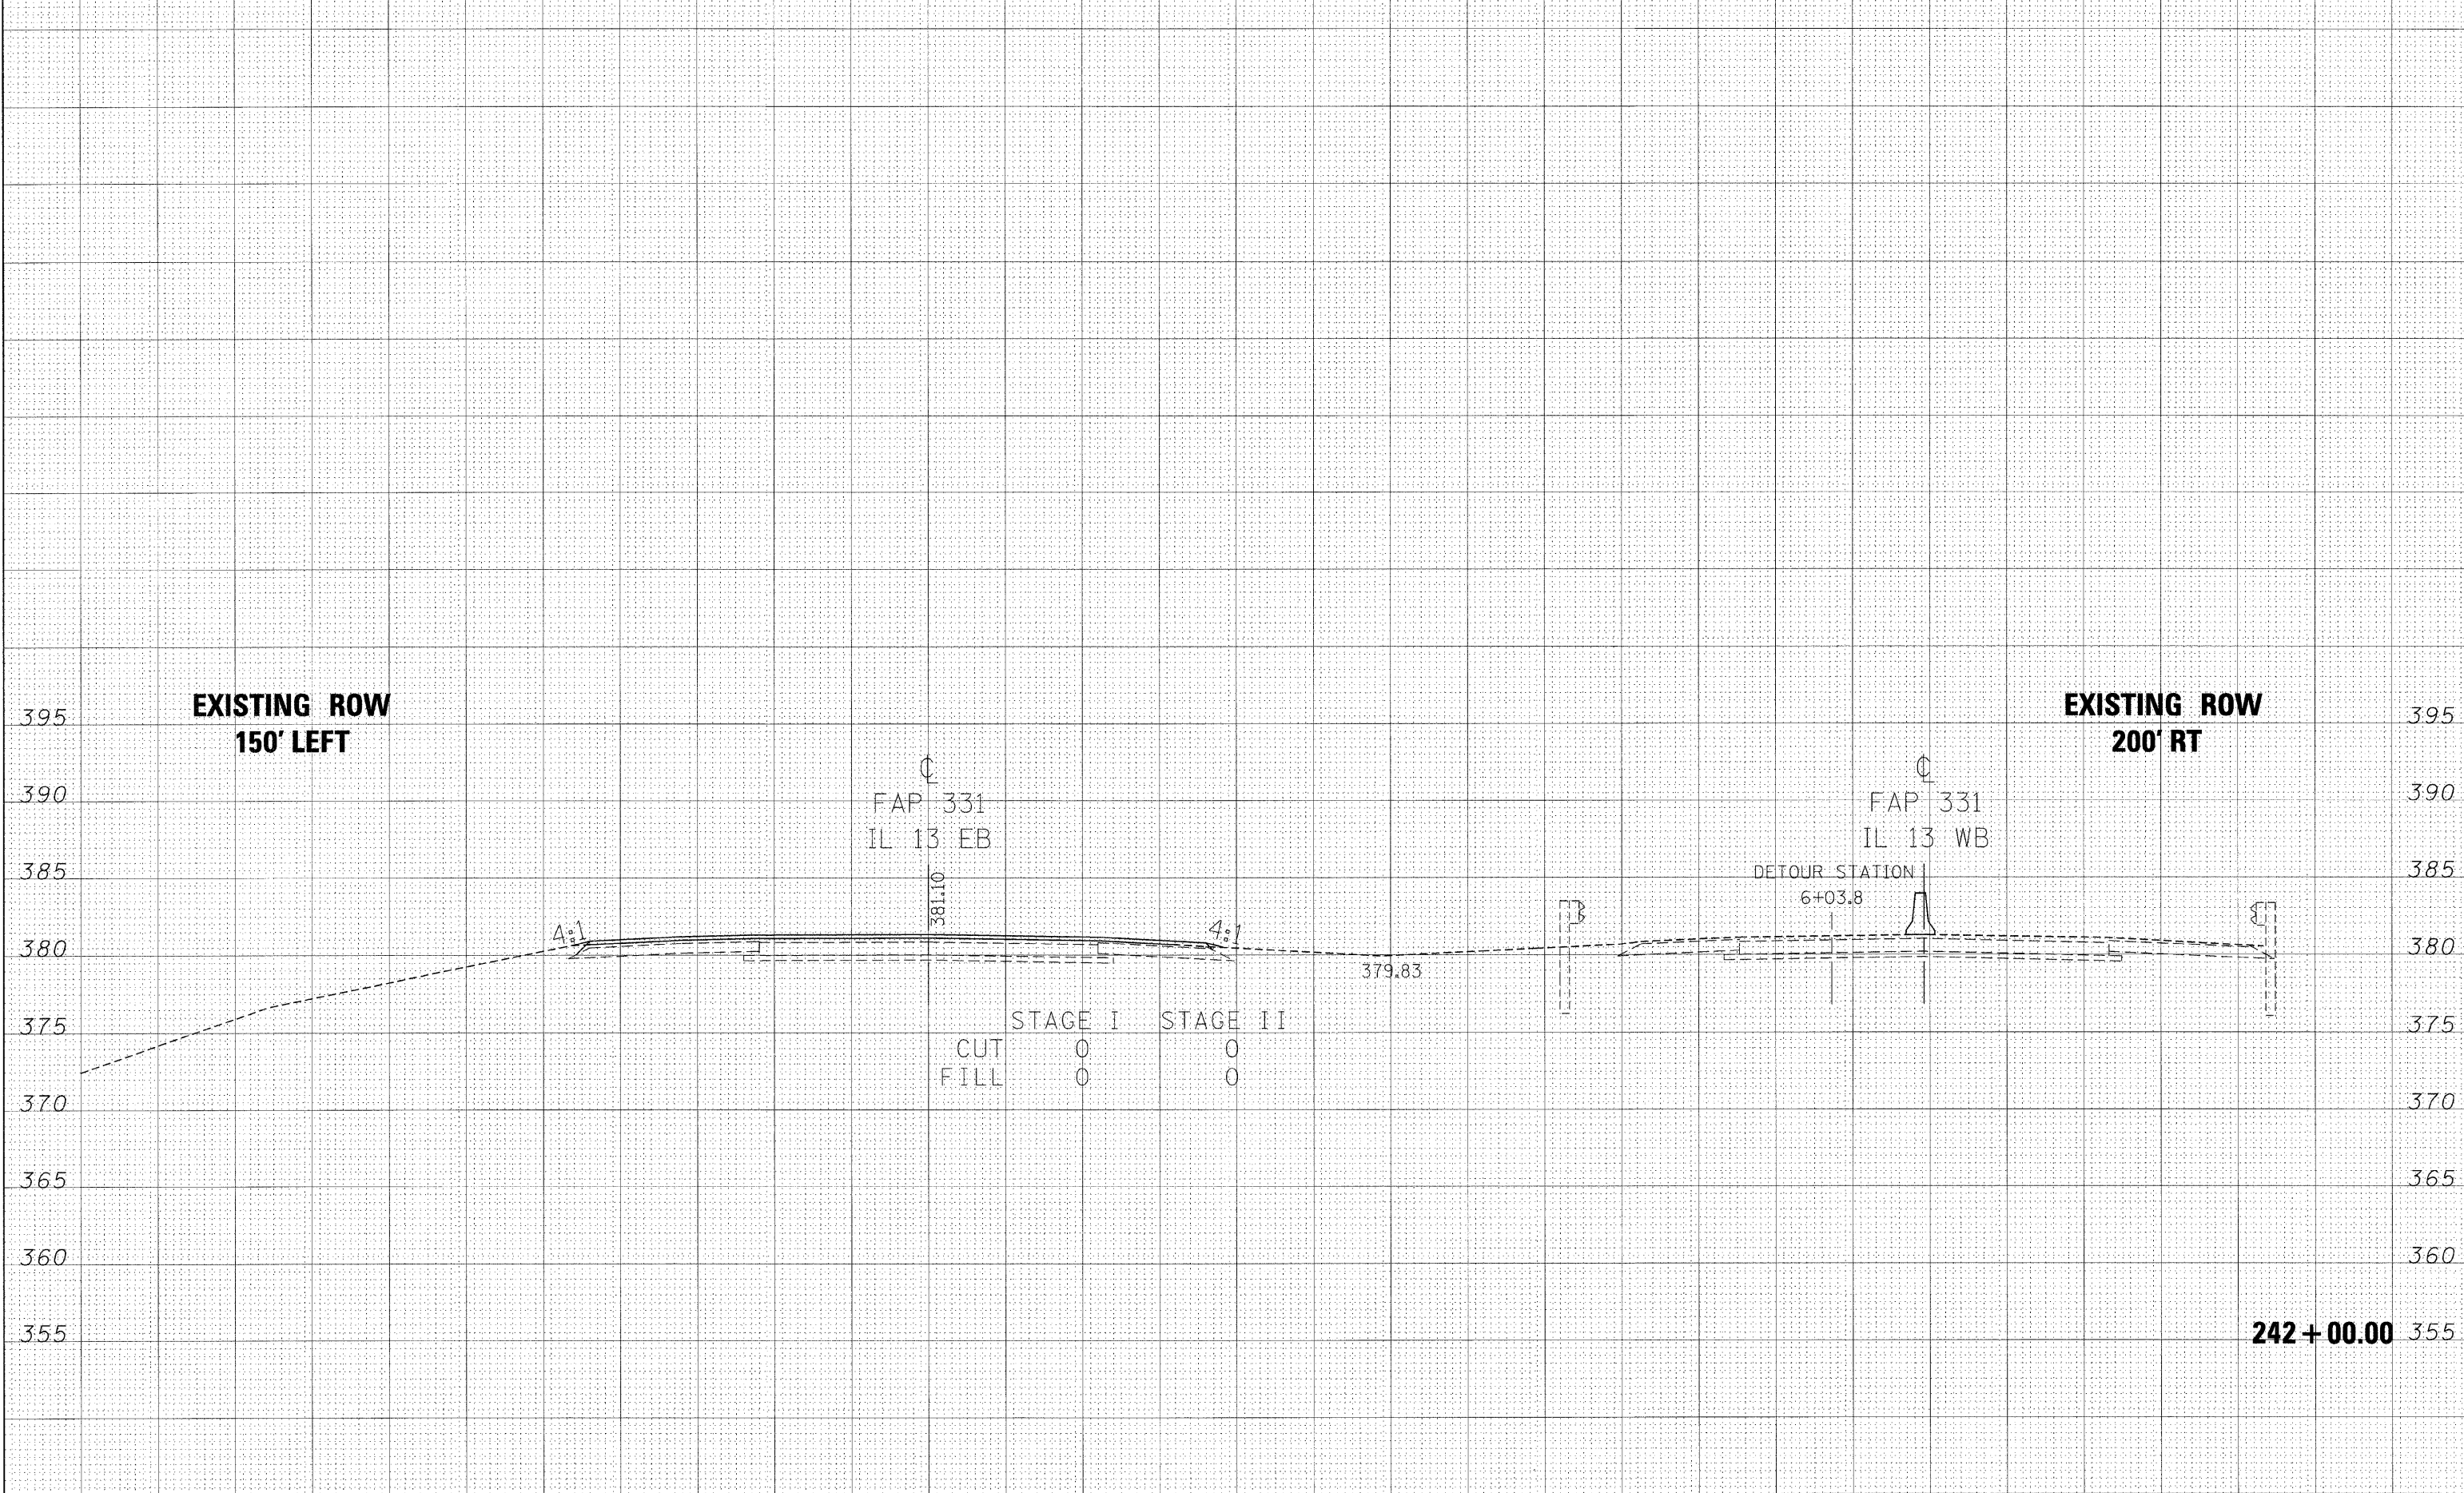

55 50 45 40 35 30 25 20 15 10 5 0 5 10 15 20 25 30 35 40 45 50 55 60 65 70 75 80 85 90 95

FILE NAME = c:\pwork\pwidot\shepardgd\dms43646\xsmdsh.tdgn
 USER NAME = shepardgd
 PLOT SCALE = 4.7222' / IN.
 PLOT DATE = 3/18/2009

DESIGNED -
 DRAWN -
 CHECKED -
 DATE -

REVISED -
 REVISED -
 REVISED -
 REVISED -

**STATE OF ILLINOIS
 DEPARTMENT OF TRANSPORTATION**

CROSS SECTIONS
 SCALE: SHEET NO. OF SHEETS STA. 242+00.00 TO STA. 242+00.00

F.A.P. RTE.	SECTION	COUNTY	TOTAL SHEETS	SHEET NO.
331	(12-1B-1)D9BSMART FY10-1	JACKSON	67	57

CONTRACT NO. 98641
 ILLINOIS FED. AID PROJECT