


DATE: _____
 BY: _____
 SUPERVISED: _____
 DRAWN: _____
 CHECKED: _____
 DATE: _____

DATE: _____
 BY: _____
 SUPERVISED: _____
 DRAWN: _____
 CHECKED: _____
 DATE: _____

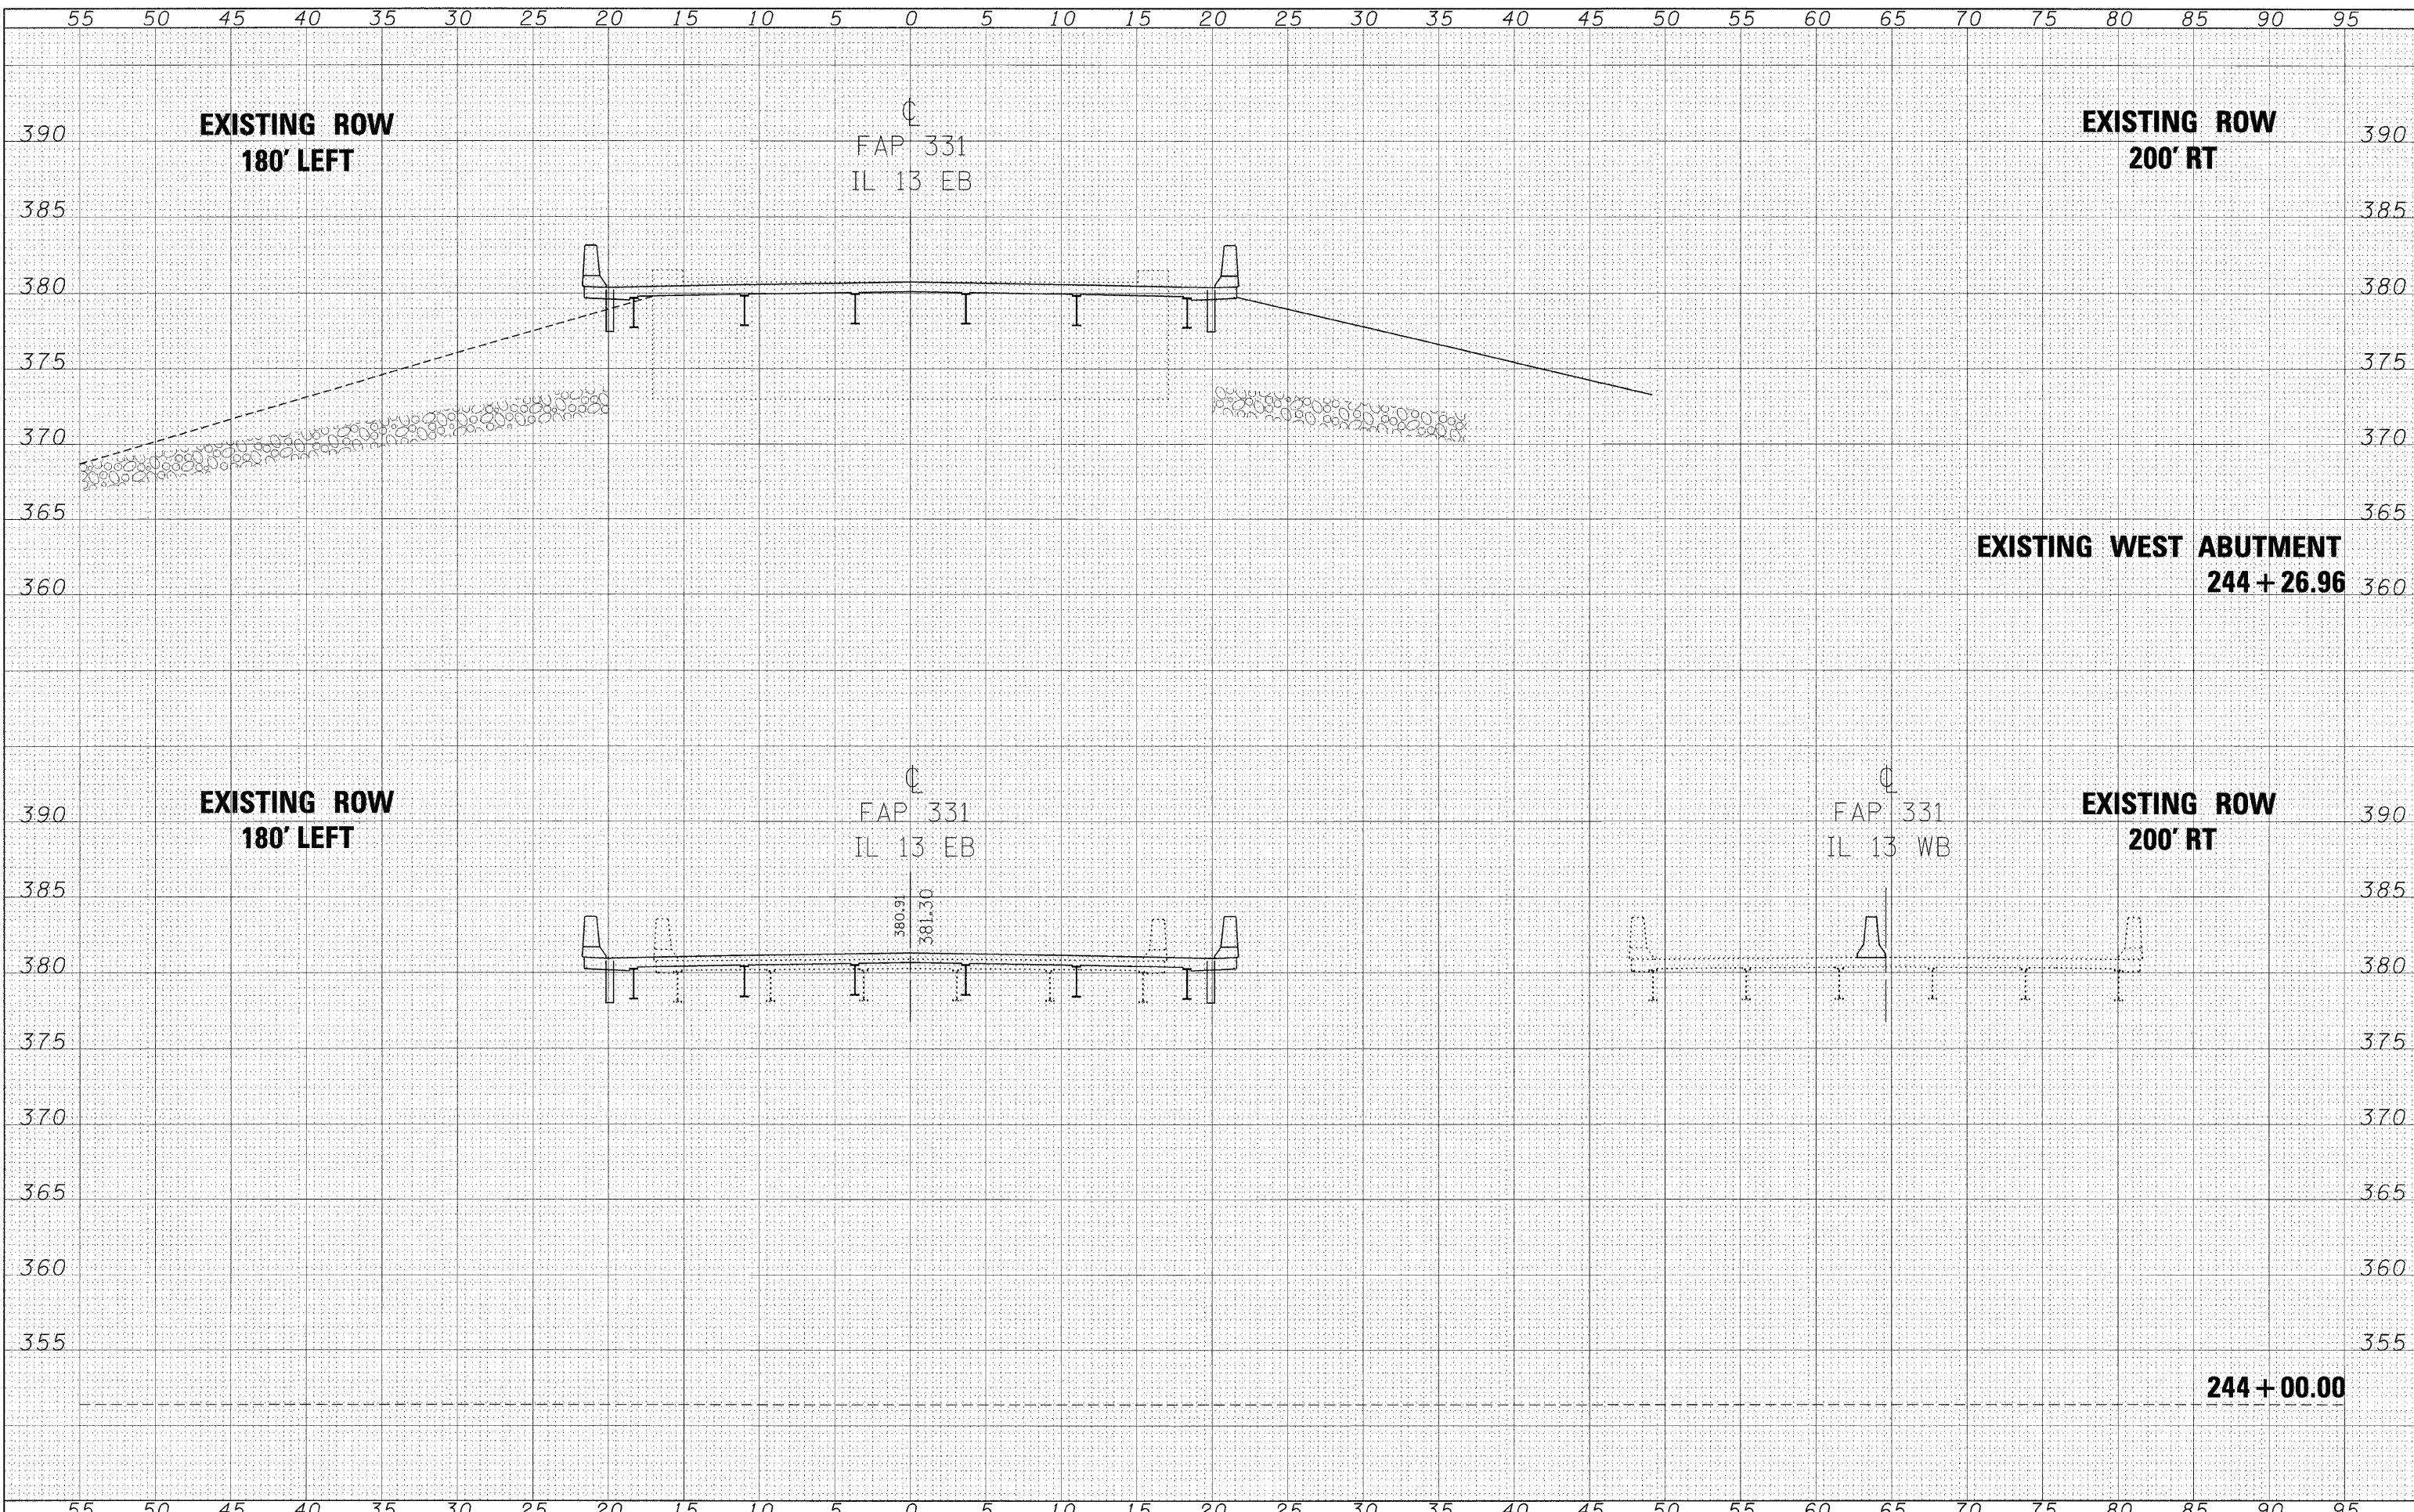

FILE NAME =
 c:\pwork\pwork\shepard\00\dms43646\ssmudsh.dgn

USER NAME = shepardgd
 DESIGNED -
 DRAWN -
 CHECKED -
 DATE -

REVISIONS
 REVISION NO. DATE DESCRIPTION
 1
 2
 3

STATE OF ILLINOIS
 DEPARTMENT OF TRANSPORTATION

CROSS SECTIONS
 SCALE: SHEET NO. OF SHEETS STA. 244+00.00 TO STA. 244+26.96

F.A.P. RTE.	SECTION	COUNTY	TOTAL SHEETS	SHEET NO.
331	(12-1)B-1;D9SMART FY10-1	JACKSON	67	60

CONTRACT NO. 98641
 ILLINOIS FED. AID PROJECT