


DATE _____
 BY _____
 SURVEYED _____
 PLANNED _____
 TEMPLATE _____
 AREAS _____
 AREAS CHECKED _____
 NO. _____

DATE _____
 BY _____
 SURVEYED _____
 PLANNED _____
 TEMPLATE _____
 AREAS _____
 AREAS CHECKED _____
 NO. _____

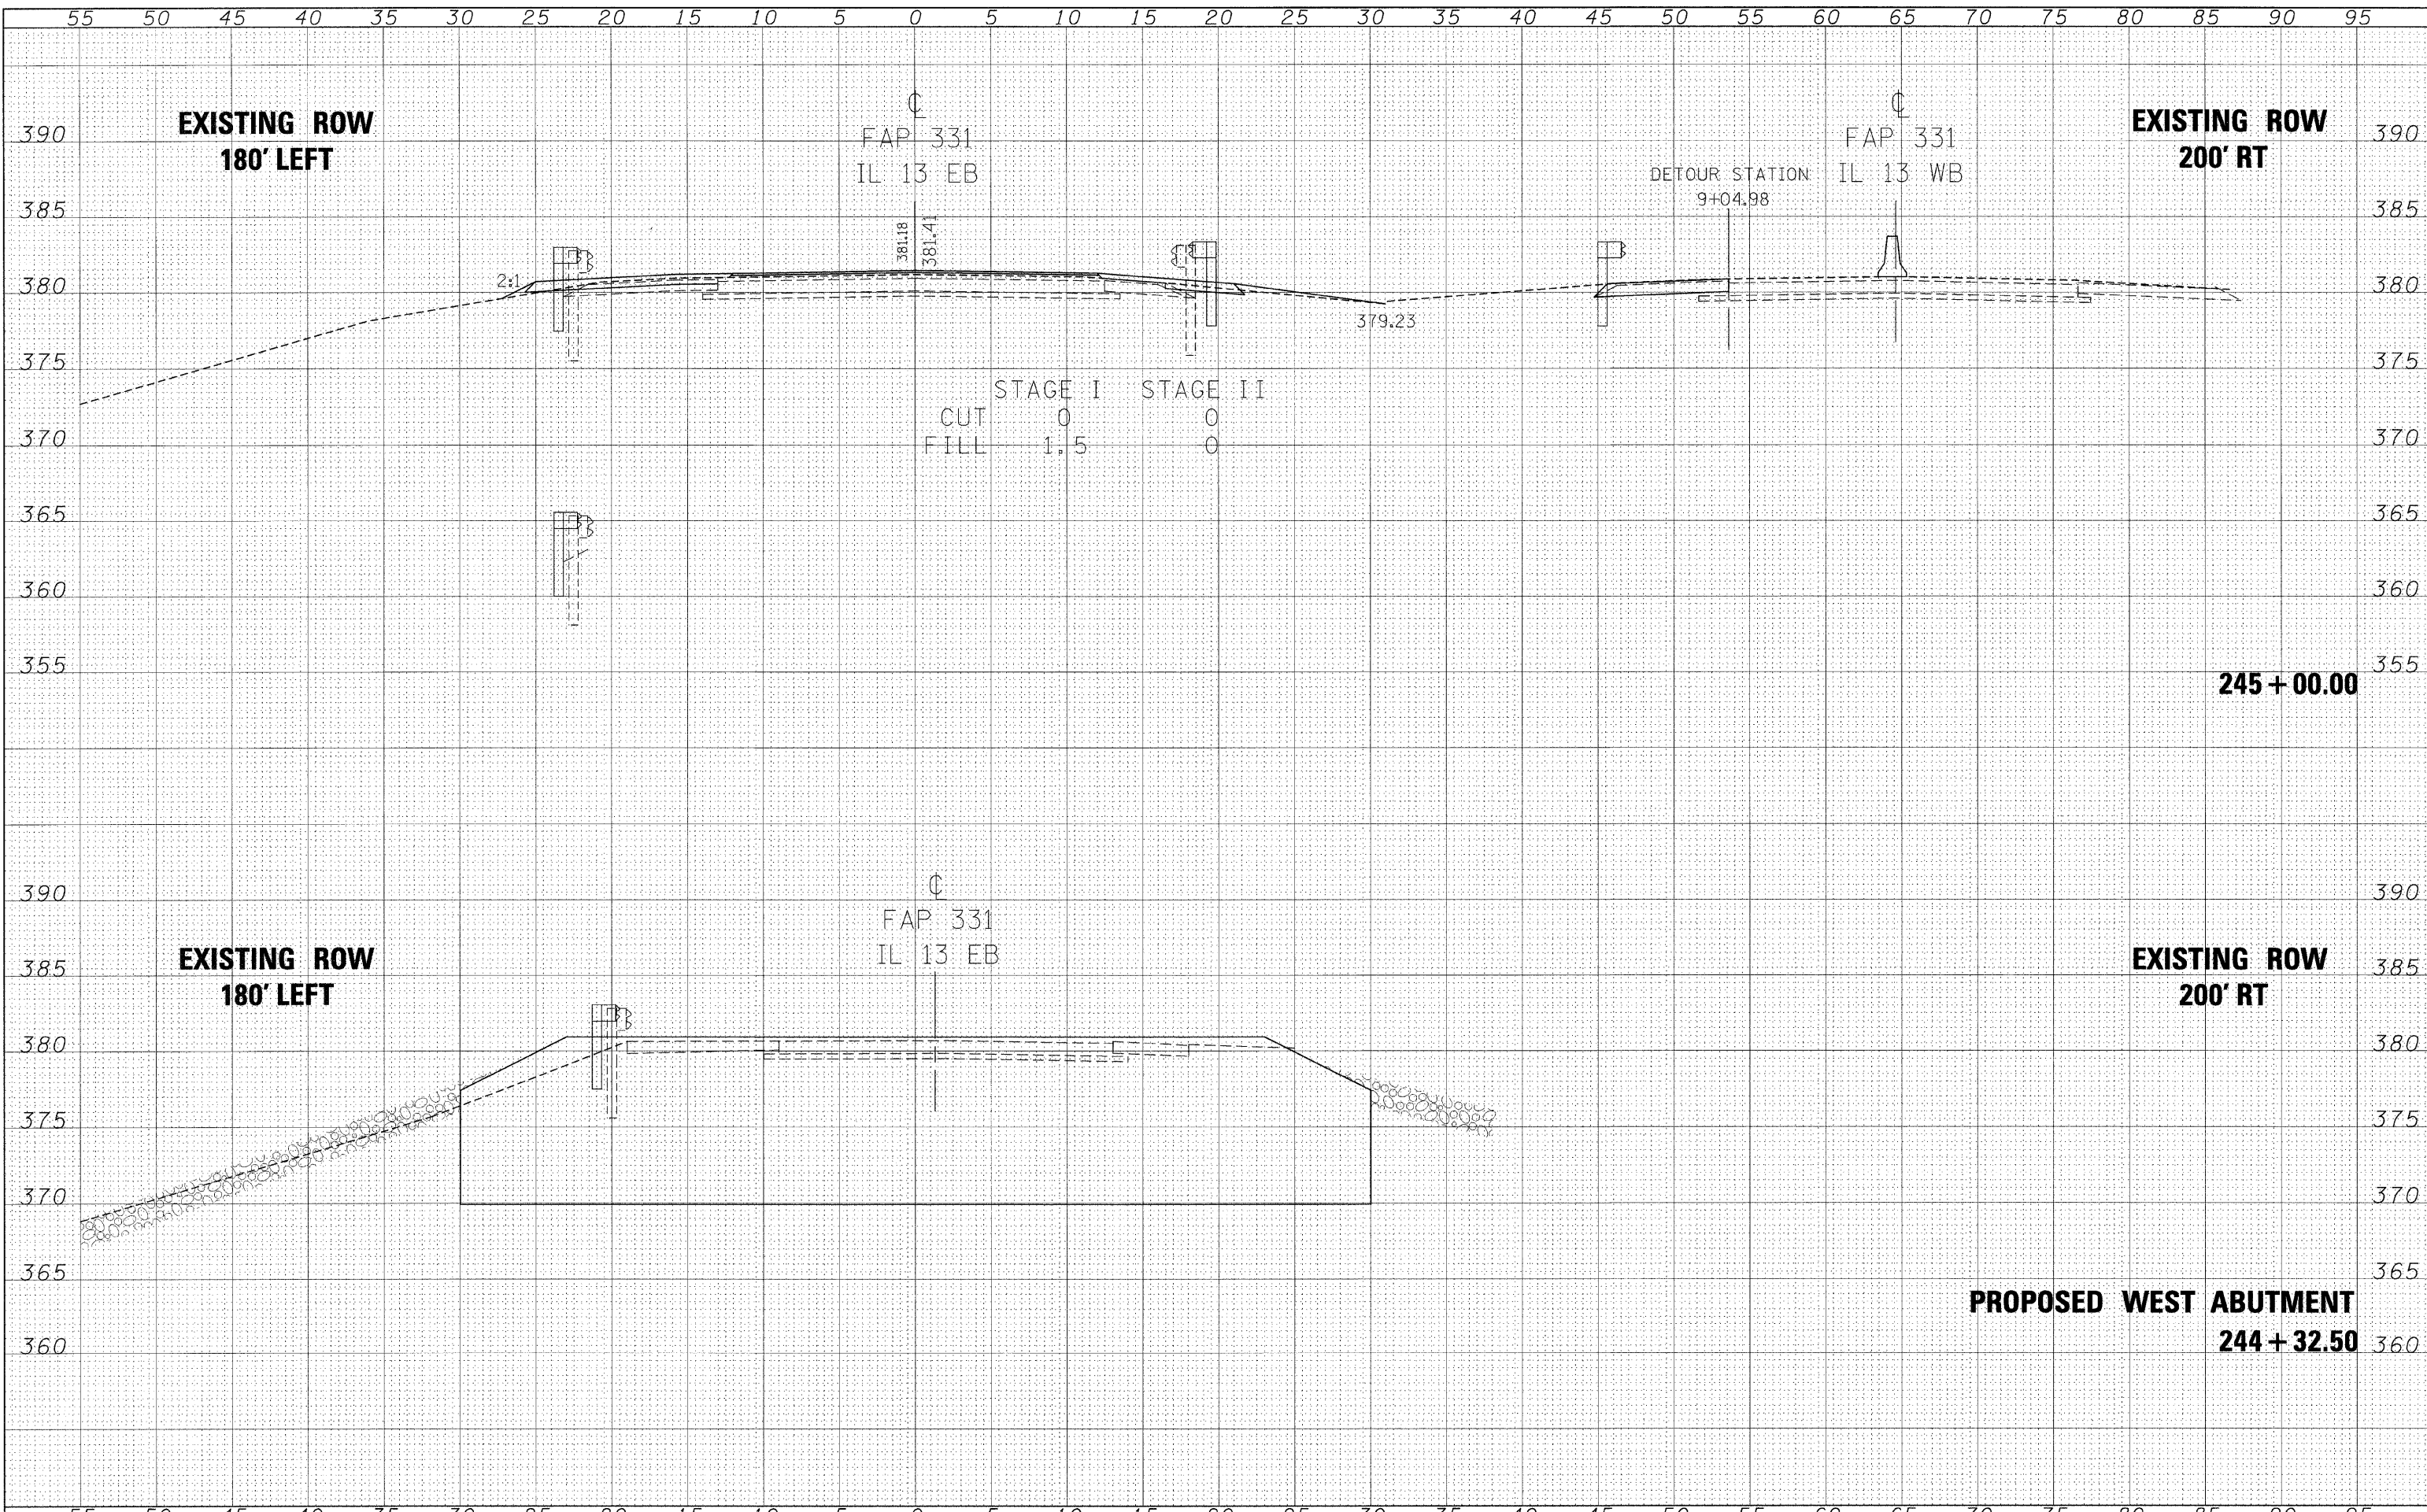

FILE NAME =
 c:\pwork\pwidot\shepard00\dms43646\xsmudsh.txd

USER NAME = shepardgd
 DESIGNED -
 DRAWN -
 CHECKED -
 DATE -

DESIGNED -
 DRAWN -
 CHECKED -
 DATE -

REVISED -
 REVISED -
 REVISED -
 REVISED -

**STATE OF ILLINOIS
 DEPARTMENT OF TRANSPORTATION**

CROSS SECTIONS
 SCALE: SHEET NO. OF SHEETS STA. 244+32.50 TO STA. 245+00.00

F.A.P. RTE.	SECTION	COUNTY	TOTAL SHEETS	SHEET NO.
331	(12-1)B-1;D9BSMART FY10-1	JACKSON	67	61
			CONTRACT NO. 98641	
ILLINOIS FED. AID PROJECT				