

**STATE OF ILLINOIS**  
**DEPARTMENT OF TRANSPORTATION**  
**DIVISION OF HIGHWAYS**

# PLANS FOR PROPOSED ARRAMOTOR FUEL TAX PROJECT

**SECTION 09-00088-00-RS, CITY OF CARMI, WHITE COUNTY**  
**JOB NUMBER C-99-552-09 FEDERAL PROJECT NO. ARA-5010(010)**

SECTION	COUNTY	TOTAL SHEETS	SHEET NO.
09-00088-00-RS	WHITE	3	1
CITY OF CARMI		VARIOUS CITY STREETS	
FED. RD. DIST. NO. 9		LEC JOB NO. H091010CA	

CONTRACT 99402

323 W. 3RD ST.  
P.O. BOX 160  
MT. CARMEL, IL  
62863  
PHONE:  
(618)-262-8651  
FAX:  
(618)-263-3327

405 W. STATE ST.  
SUITE 1  
PRINCETON, IN  
47670  
PHONE:  
(812)-386-7611  
FAX:  
(812)-385-2812



PROFESSIONAL DESIGN FIRM  
LAND SURVEY & PROFESSIONAL ENGINEERING CORPORATION  
184-000887  
(62-032435)(35-002769)



AARON M. MEFFORD  
NAME  
*Aaron Mefford*  
SIGNATURE  
7-16-09  
DATE  
11-30-09  
EXPIRES

**INDEX OF SHEETS**



SHEET NO.	DESCRIPTION
1	TITLE SHEET, SUMMARY OF QUANTITIES
2	GENERAL NOTES, SCHEDULES, AND MISCELLANEOUS DETAILS
3	TYPICAL SECTIONS AND DETAILS OF INTERSECTIONS

**THE FOLLOWING STANDARDS ARE A PART OF THESE PLANS AND ARE INCLUDED IN THE PROPOSAL.**


000001-05	STANDARD SYMBOLS, ABBREVIATIONS & PATTERNS
701501-05	URBAN LANE CLOSURE 2L, 2W UNDIVIDED
701901-01	TRAFFIC CONTROL DEVICES

**SUMMARY OF QUANTITIES**

CODE NO.	ITEM	UNIT	QUANTITY
40600100	BITUMINOUS MATERIALS (PRIME COAT)	GALLON	596.00
40603310	HOT-MIX ASPHALT SURFACE COURSE, MIX "C", N50	TON	1700.00
44300100	AREA REFLECTIVE CRACK CONTROL TREATMENT	SQ YD	6055.00
48101200	AGGREGATE SHOULDERS, TYPE B	TON	50.00
60266600	VALVE BOXES TO BE ADJUSTED	EACH	3.00
60300305	FRAMES AND LIDS TO BE ADJUSTED	EACH	9.00
*67100100	MOBILIZATION	L SUM	1.00

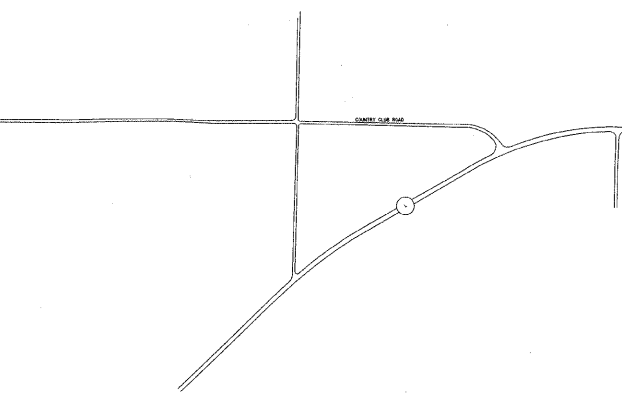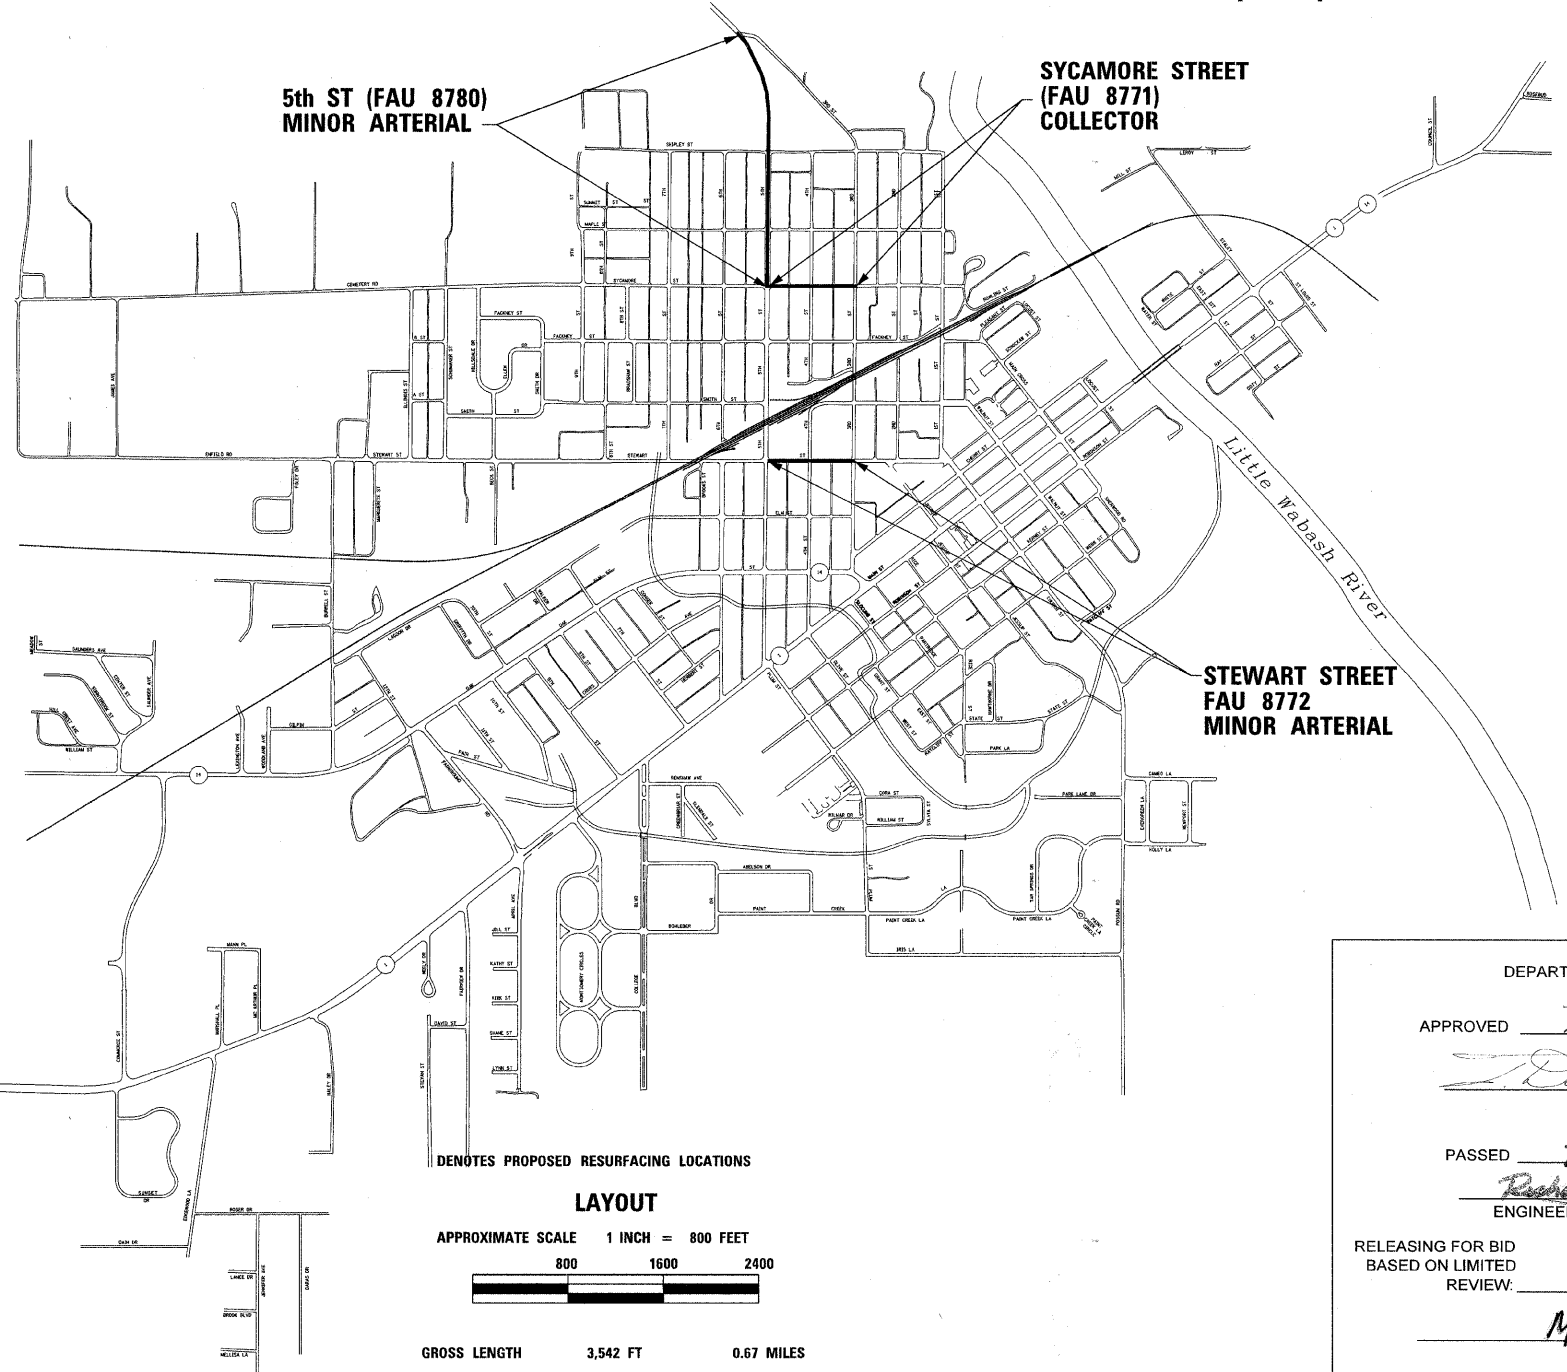

DENOTES PROPOSED RESURFACING LOCATIONS

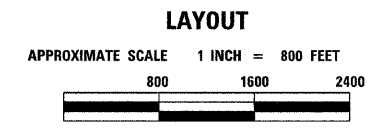

GROSS LENGTH	3,542 FT	0.67 MILES
OMISSION	0 FT	0 MILES
NET LENGTH	3,542 FT	0.67 MILES

CONTRACT# 99402  
 DESIGN CLASS - LOCAL ROAD  
 CURRENT A.D.T. = VARIES (PER STREET)

STATE OF ILLINOIS  
DEPARTMENT OF TRANSPORTATION

APPROVED 7-16-09  
  
 MAYOR

PASSED 7-22-2009  
  
 ENGINEER OF LOCAL ROADS AND STREETS

RELEASING FOR BID  
 BASED ON LIMITED  
 REVIEW: 7-22-09  
  
 MARY C. LAMIE, P.E.  
 DEPUTY DIRECTOR OF HIGHWAYS  
 REGION FIVE ENGINEER