



STAGING DETAILS 1B

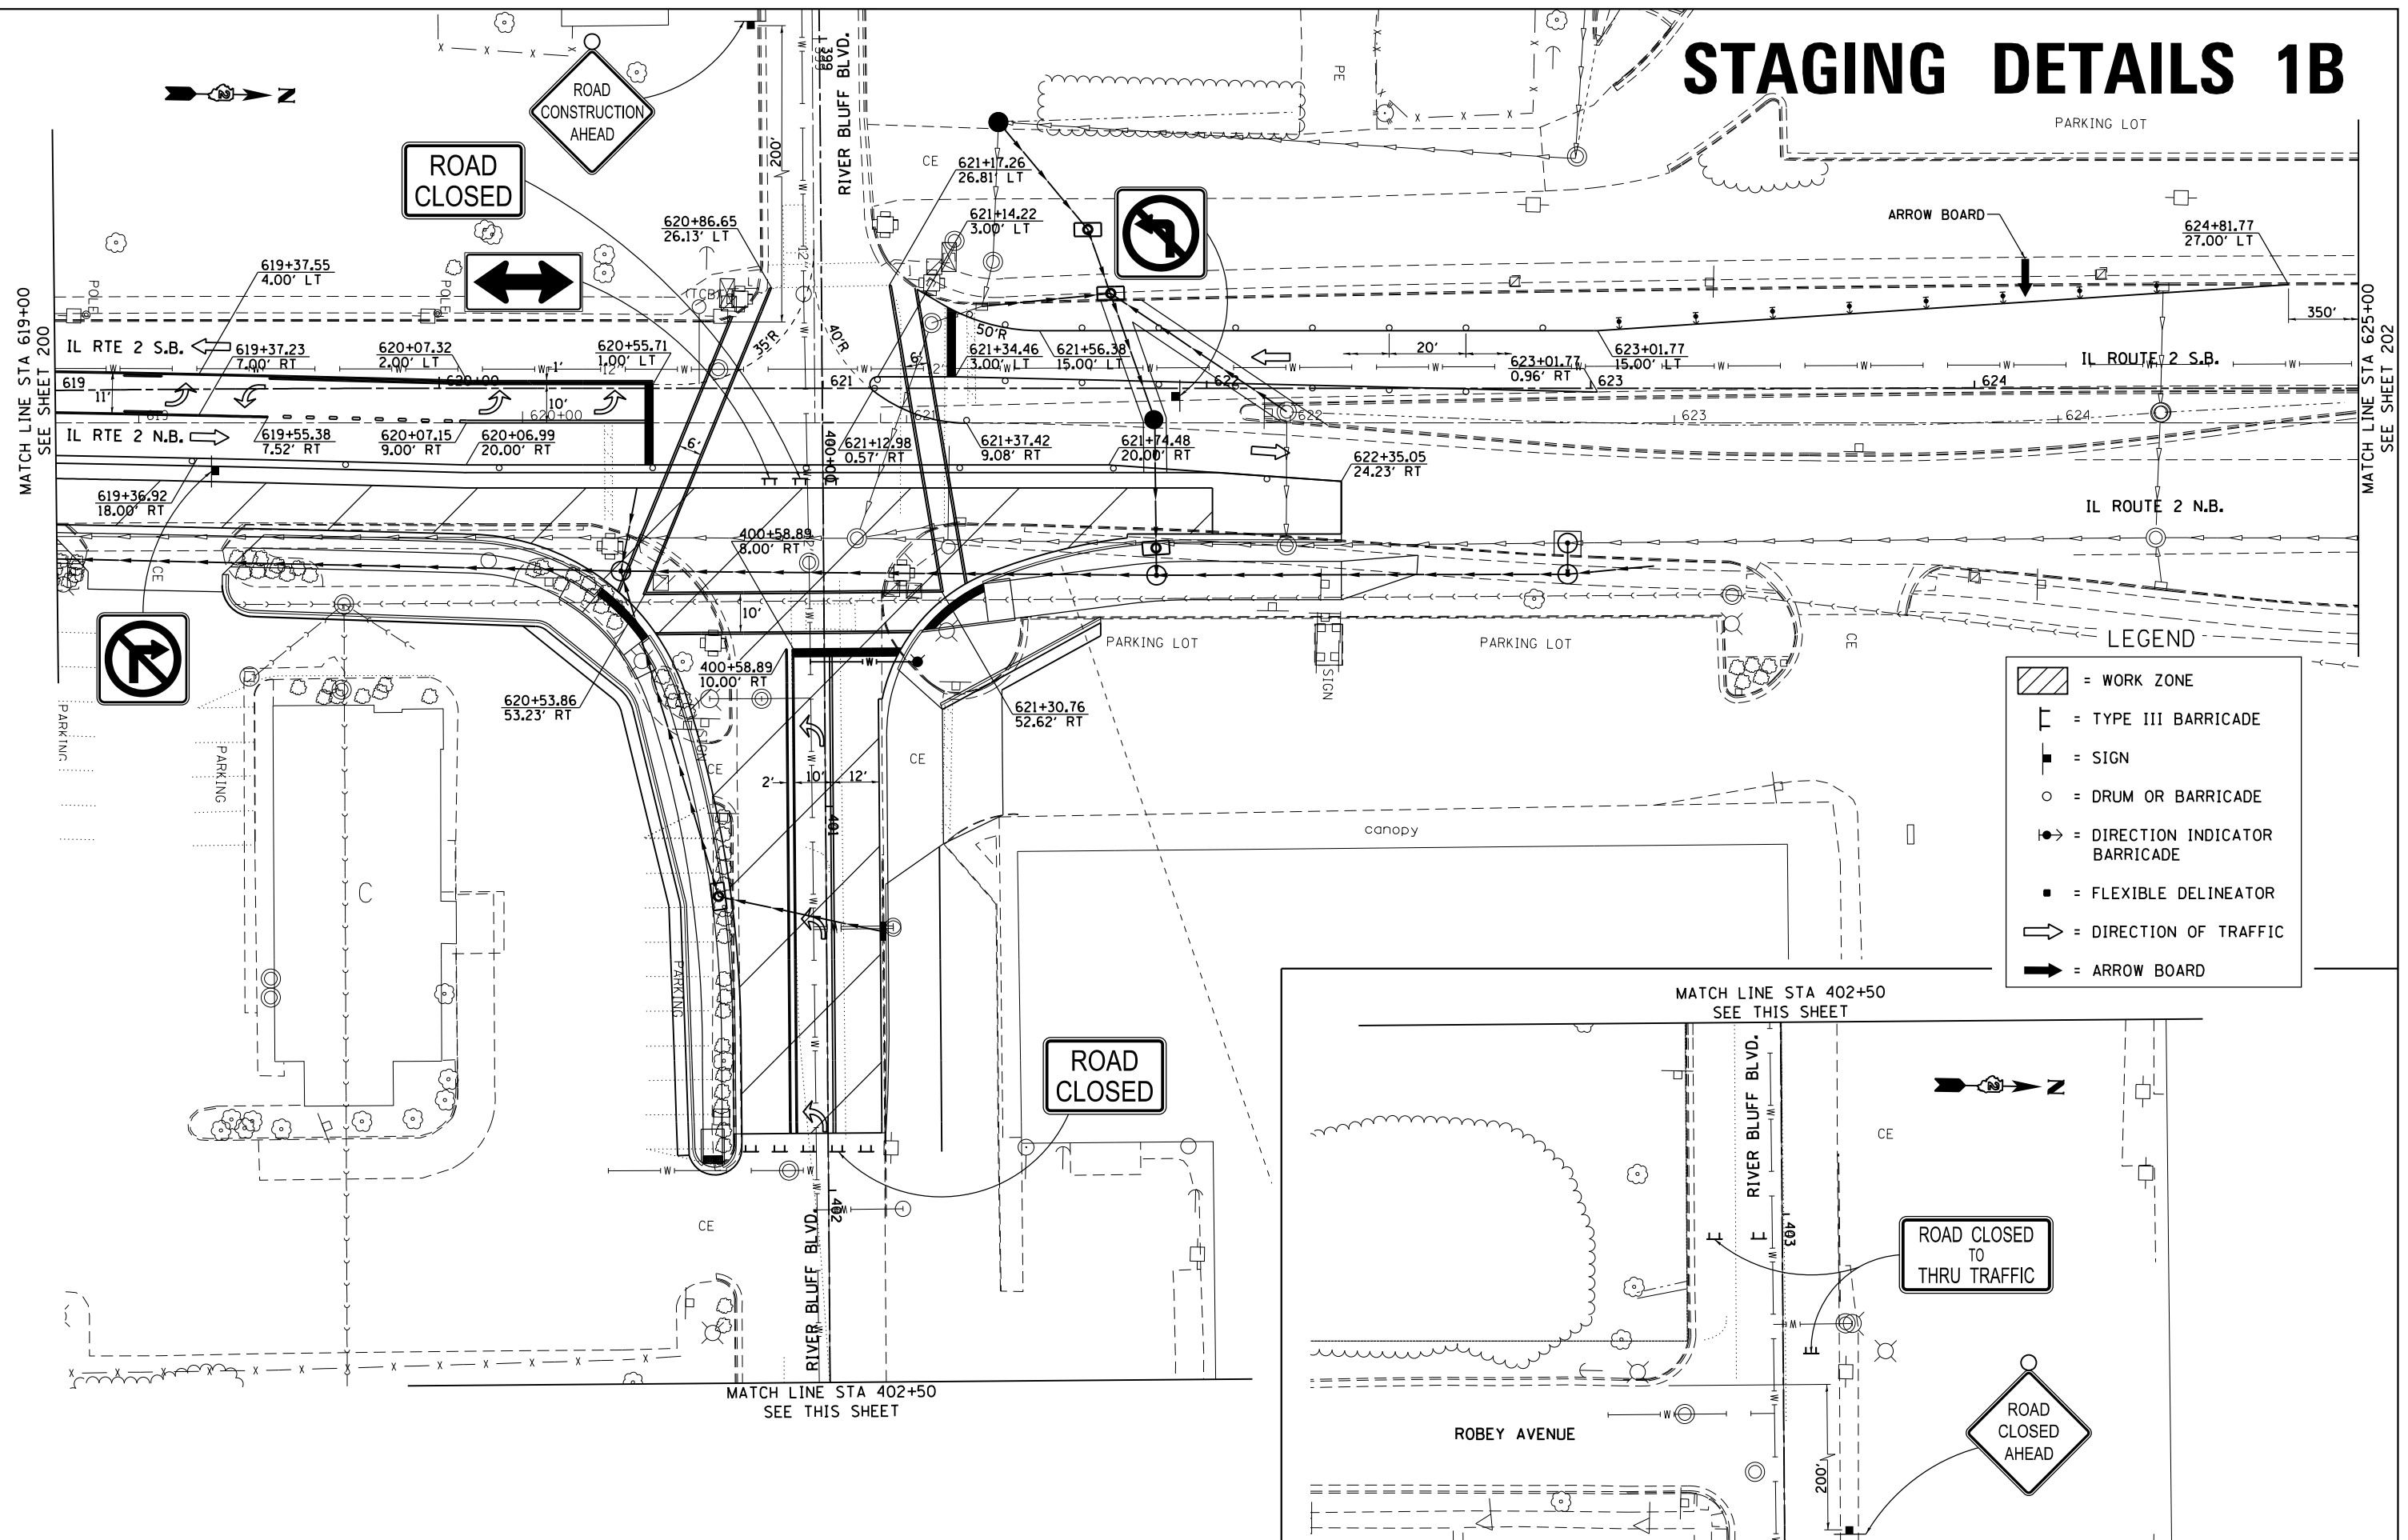

FILE NAME =	USER NAME = GriffithdJ	DESIGNED -	REVISED -	STATE OF ILLINOIS DEPARTMENT OF TRANSPORTATION	IL RTE 2/Main St. STAGING DETAILS 1B					F.A.P. RTE.	SECTION	COUNTY	TOTAL SHEETS	SHEET NO.
pwt\IL084EBID\INTEGullinois.gov\PIDOT\Documents\DOT Offices\District 2\Projects\P20606\DWG\6A0\Sheets\0205006-sht-stg1B.dwg		CHECKED -	REVISED -							734	78R-2	WINNEBAGO	926	201
	PLOT SCALE = 0.00000 ' / in.	CHECKED -	REVISED -		CONTRACT NO. 64C21									
	PLOT DATE = Mar-10-2015 11:42:53 AM	DATE	REVISED -		SCALE: 1" = 20'	SHEET NO.	OF	SHEETS	STA. 619+00	TO STA. 625+00	FED. ROAD DIST. NO.	ILLINOIS FED. AID PROJECT		



STAGING DETAILS 1B

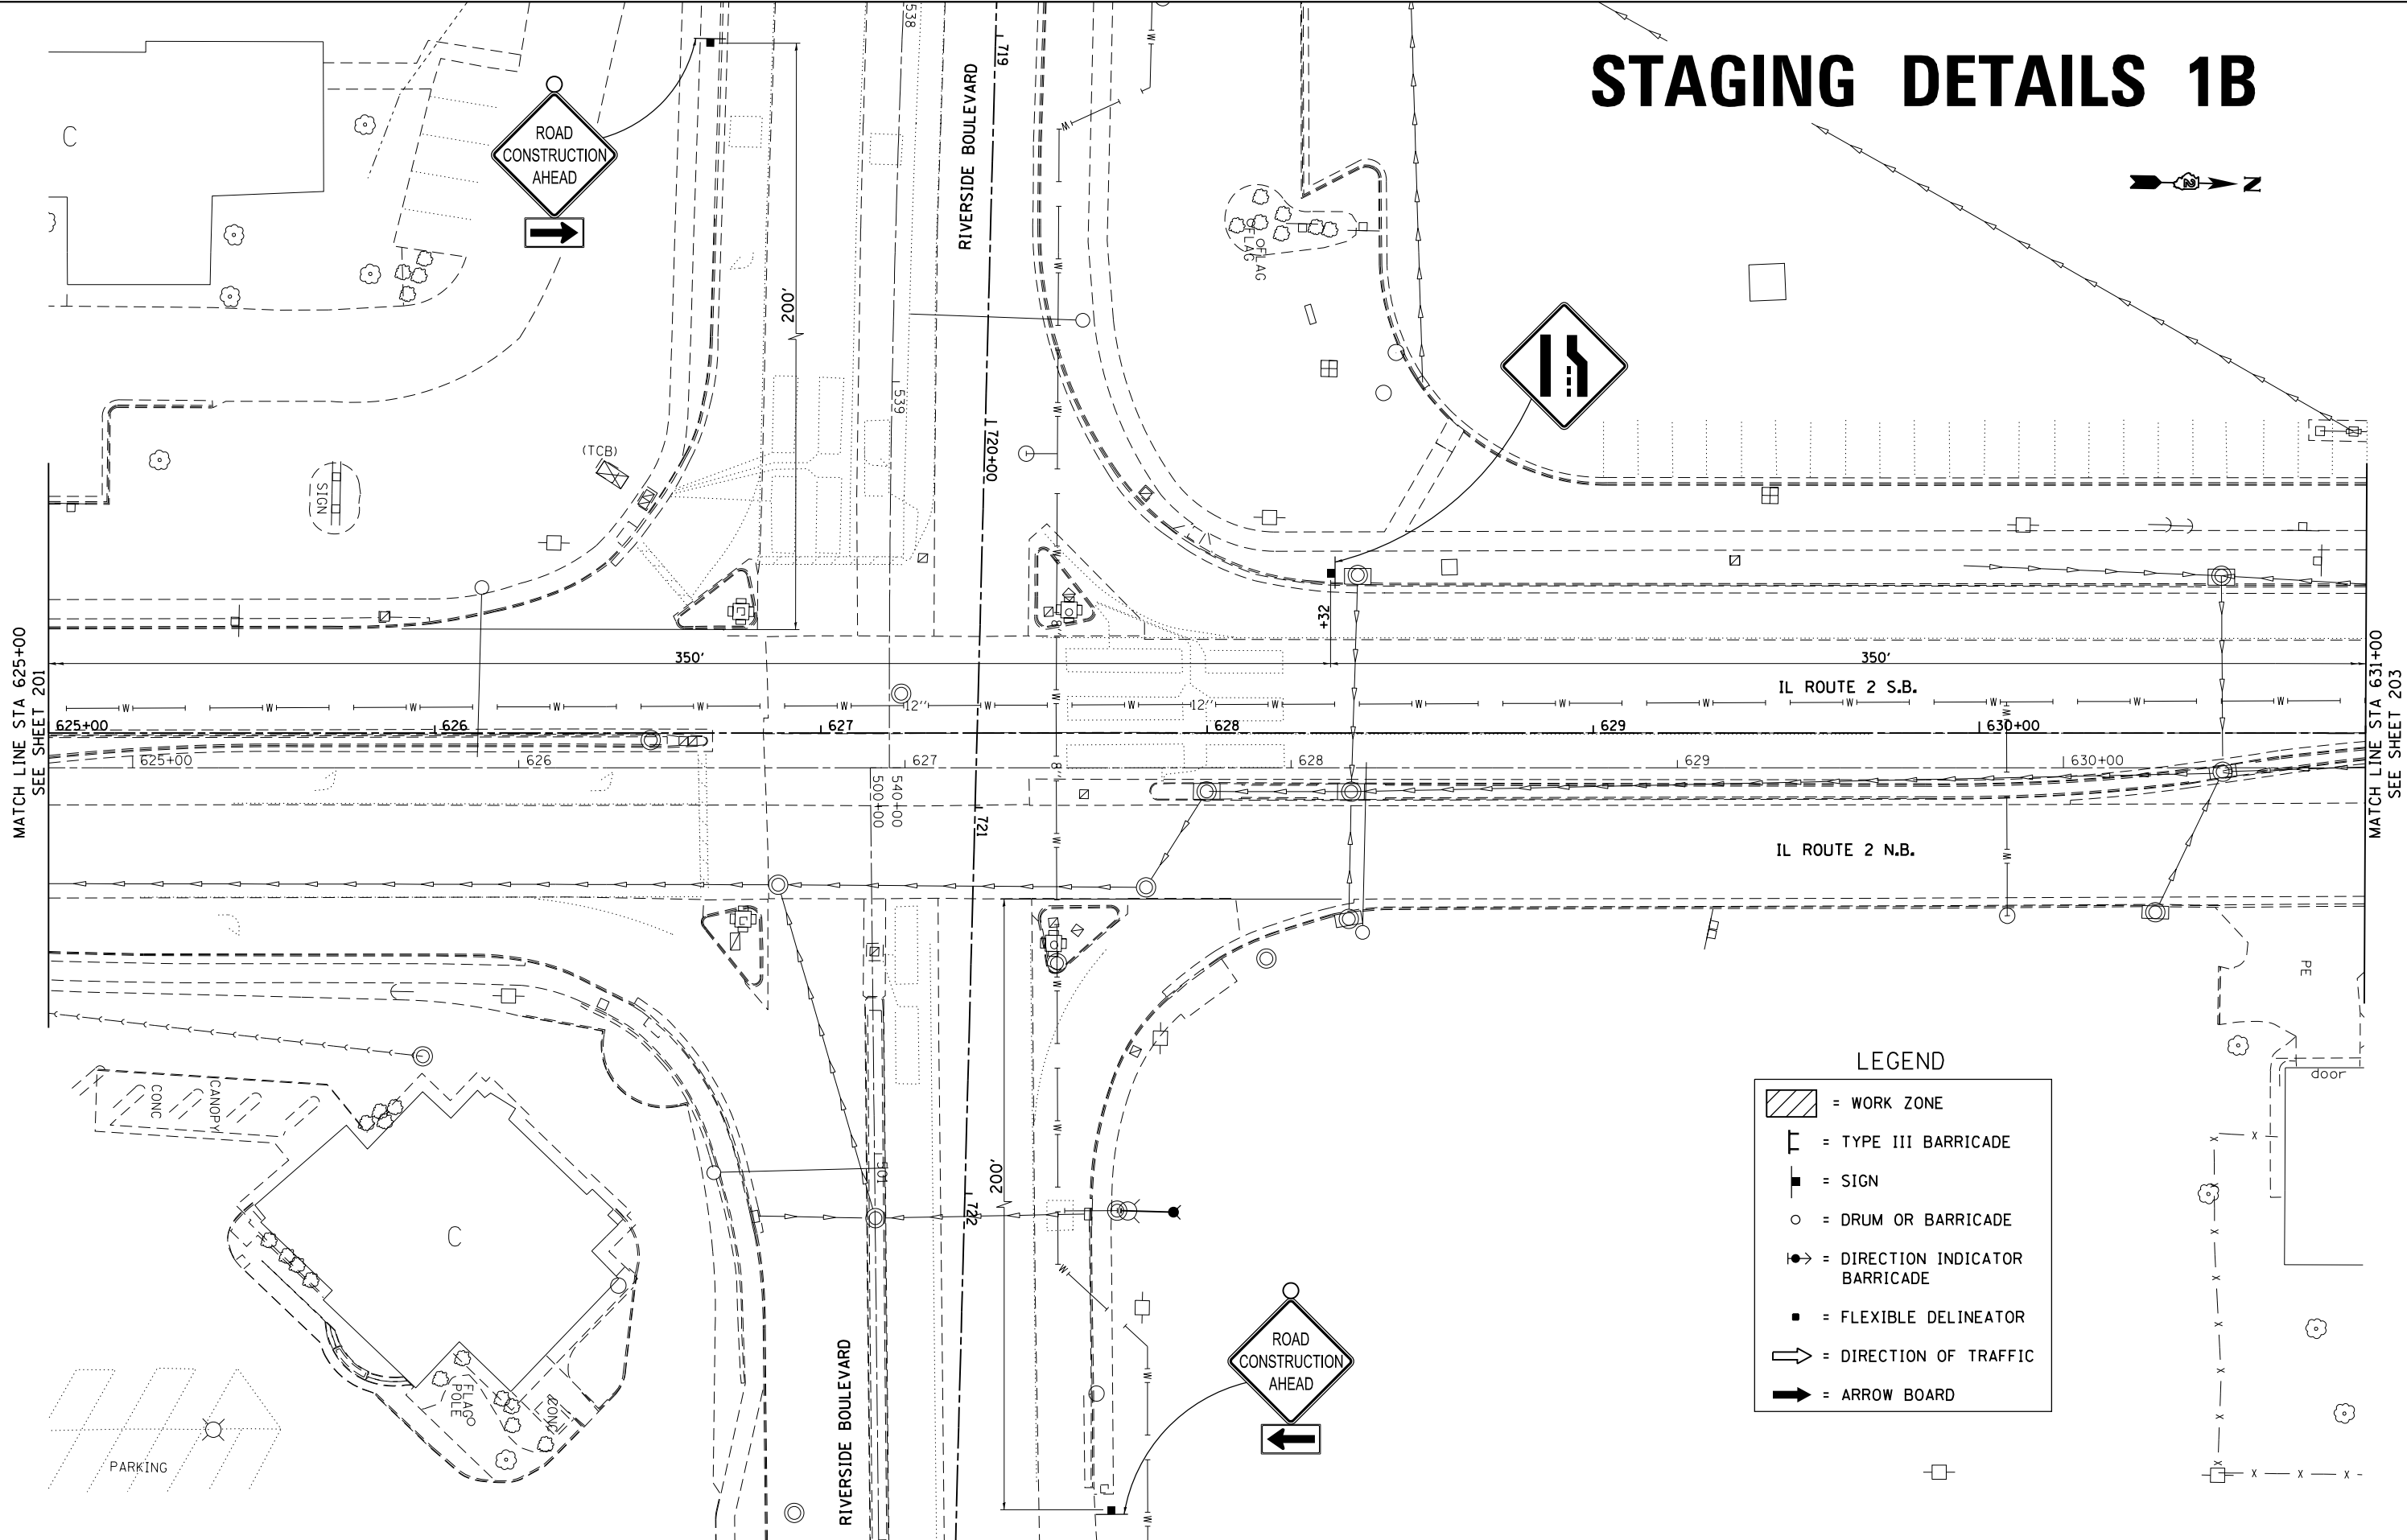

LEGEND

- [Hatched Box] = WORK ZONE
- [Type III Barricade Symbol] = TYPE III BARRICADE
- [Sign Symbol] = SIGN
- [Drum Symbol] = DRUM OR BARRICADE
- [Direction Indicator Symbol] = DIRECTION INDICATOR BARRICADE
- [Flexible Delineator Symbol] = FLEXIBLE DELINEATOR
- [Arrow Symbol] = DIRECTION OF TRAFFIC
- [Arrow Board Symbol] = ARROW BOARD

STAGING DETAILS 1B

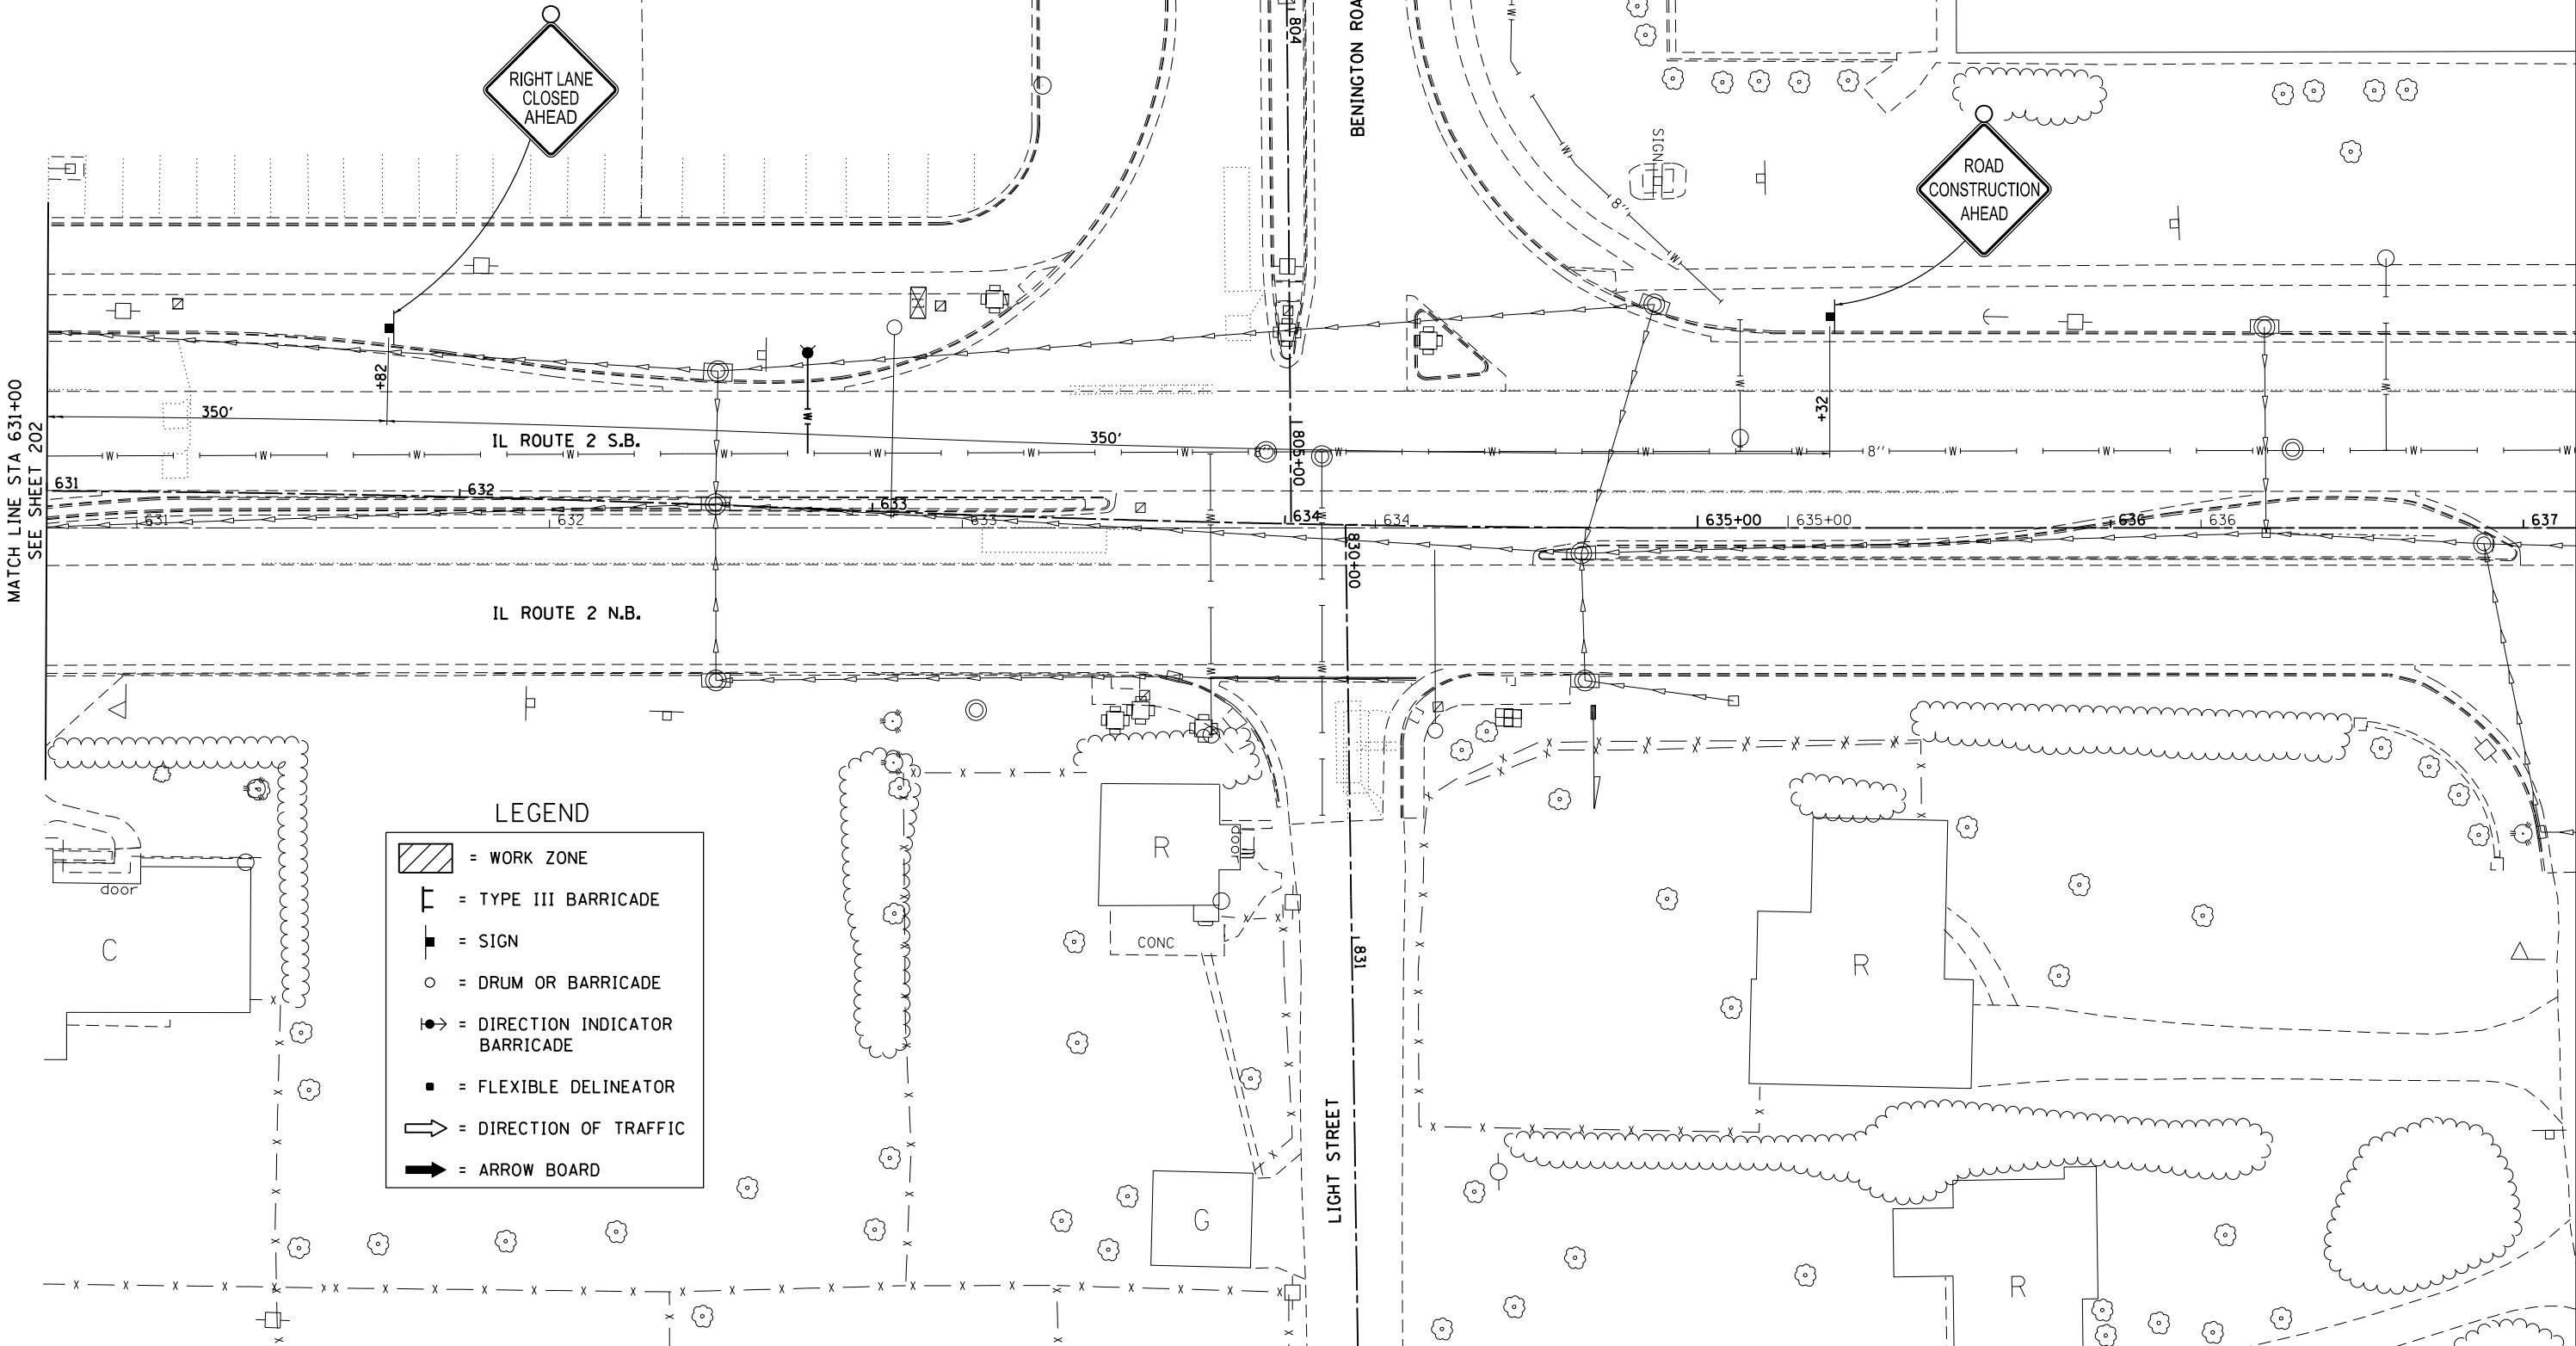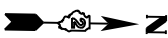

LEGEND

= WORK ZONE

= TYPE III BARRICADE

= SIGN

= DRUM OR BARRICADE

= DIRECTION INDICATOR BARRICADE

= FLEXIBLE DELINEATOR


= DIRECTION OF TRAFFIC

= ARROW BOARD


STAGING DETAILS 2A

LEGEND

- [Hatched Box] = WORK ZONE
- [T-shaped Symbol] = TYPE III BARRICADE
- [Square with X] = SIGN
- [Circle] = DRUM OR BARRICADE
- [Arrow in Circle] = DIRECTION INDICATOR BARRICADE
- [Small Square] = FLEXIBLE DELINEATOR
- [Open Arrow] = DIRECTION OF TRAFFIC
- [Solid Arrow] = ARROW BOARD

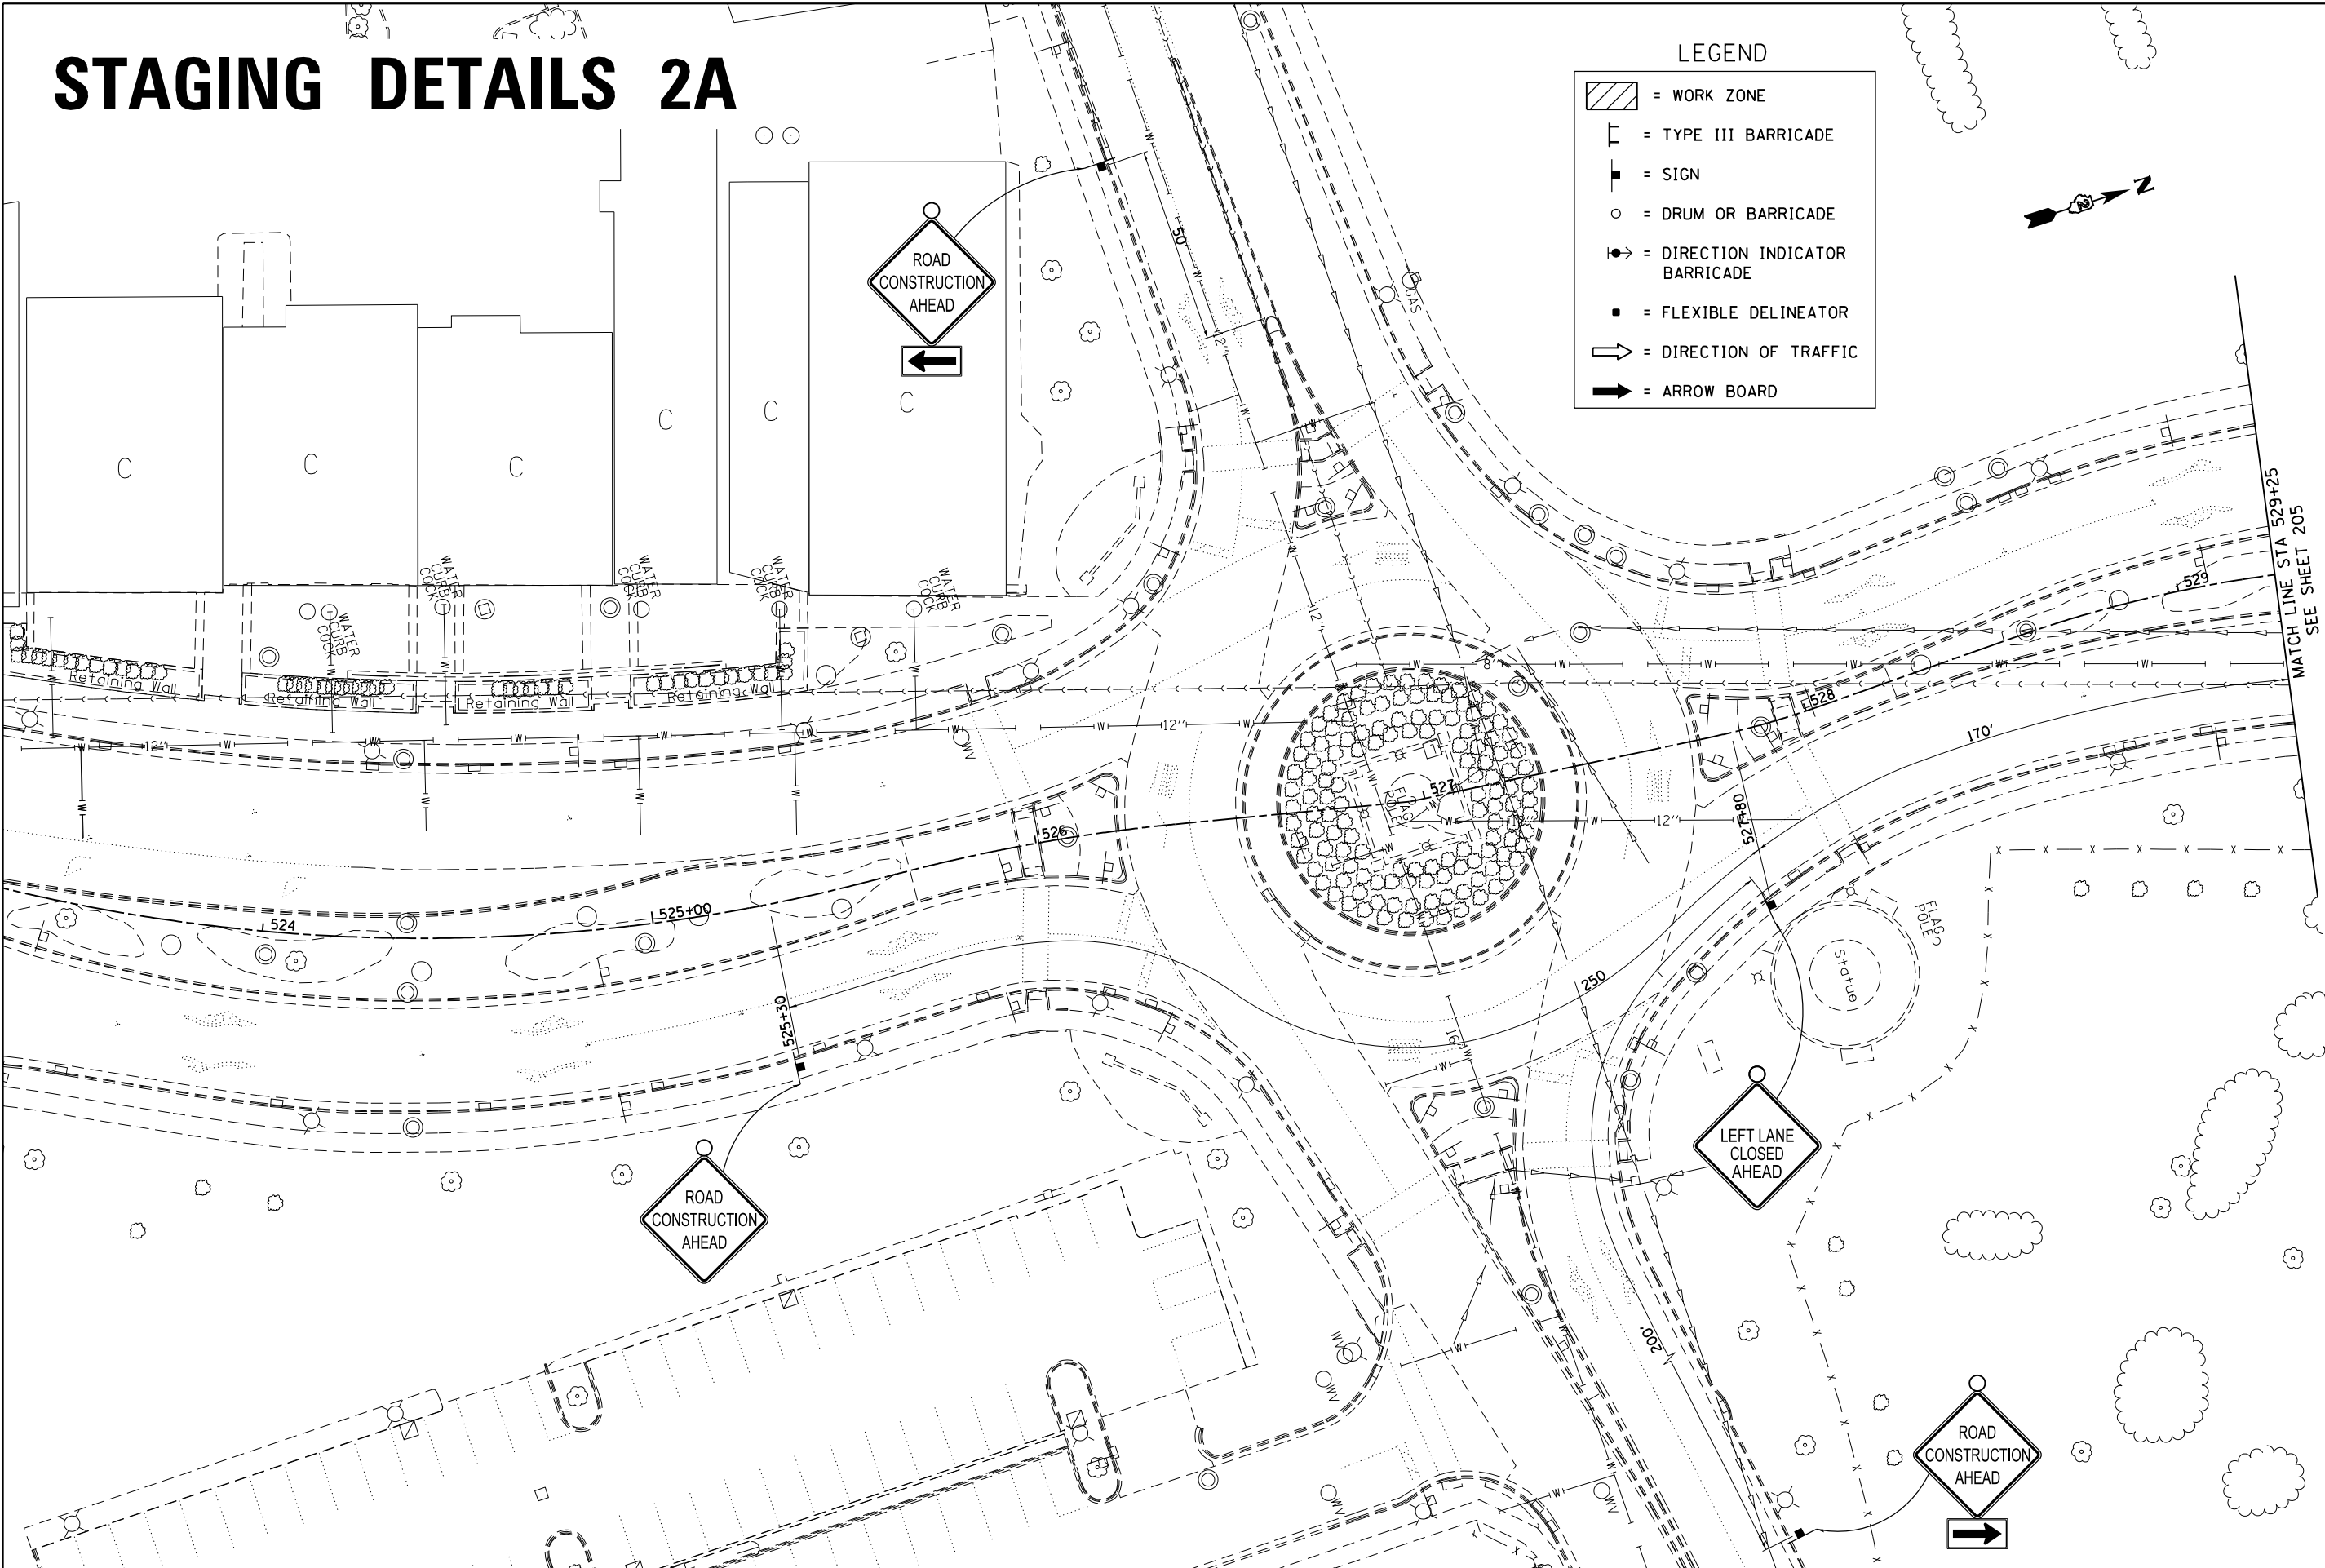



STAGING DETAILS 2A

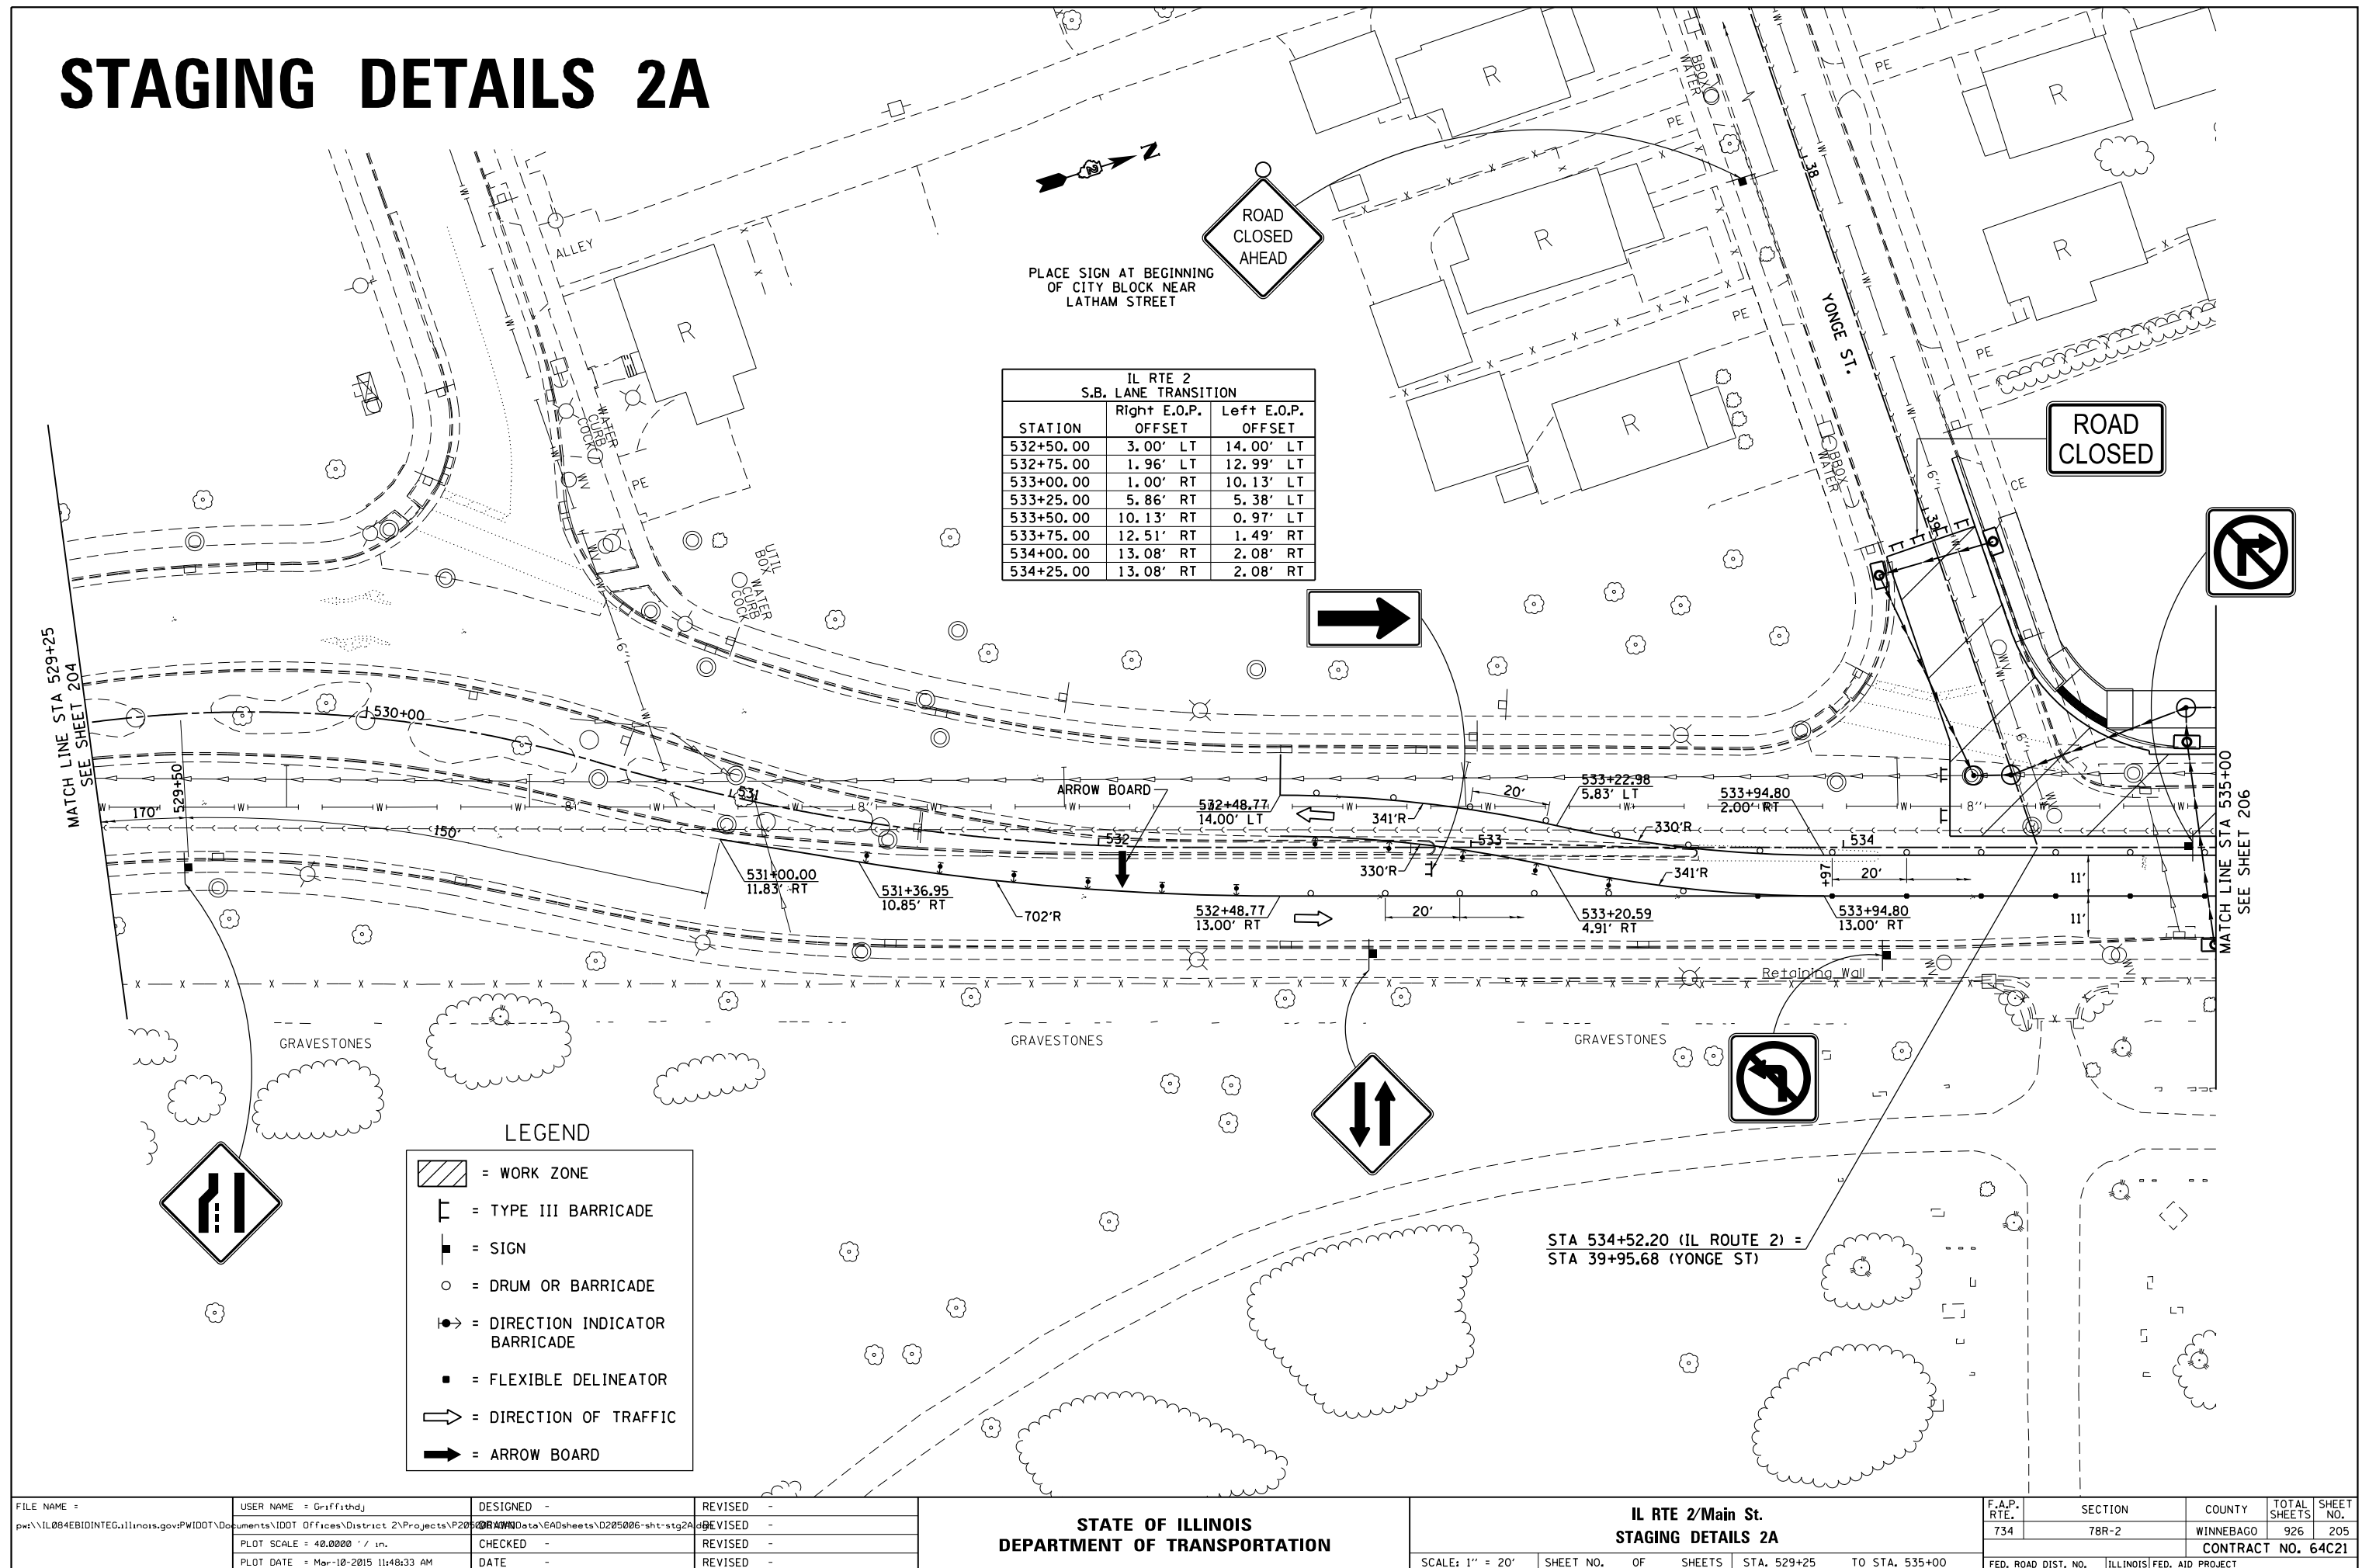


STAGING DETAILS 2A


LEGEND

- [Hatched Box] = WORK ZONE
- [Type III Barricade Symbol] = TYPE III BARRICADE
- [Sign Symbol] = SIGN
- [Drum Symbol] = DRUM OR BARRICADE
- [Direction Indicator Barricade Symbol] = DIRECTION INDICATOR BARRICADE
- [Flexible Delineator Symbol] = FLEXIBLE DELINEATOR
- [Arrow Symbol] = DIRECTION OF TRAFFIC
- [Arrow Board Symbol] = ARROW BOARD

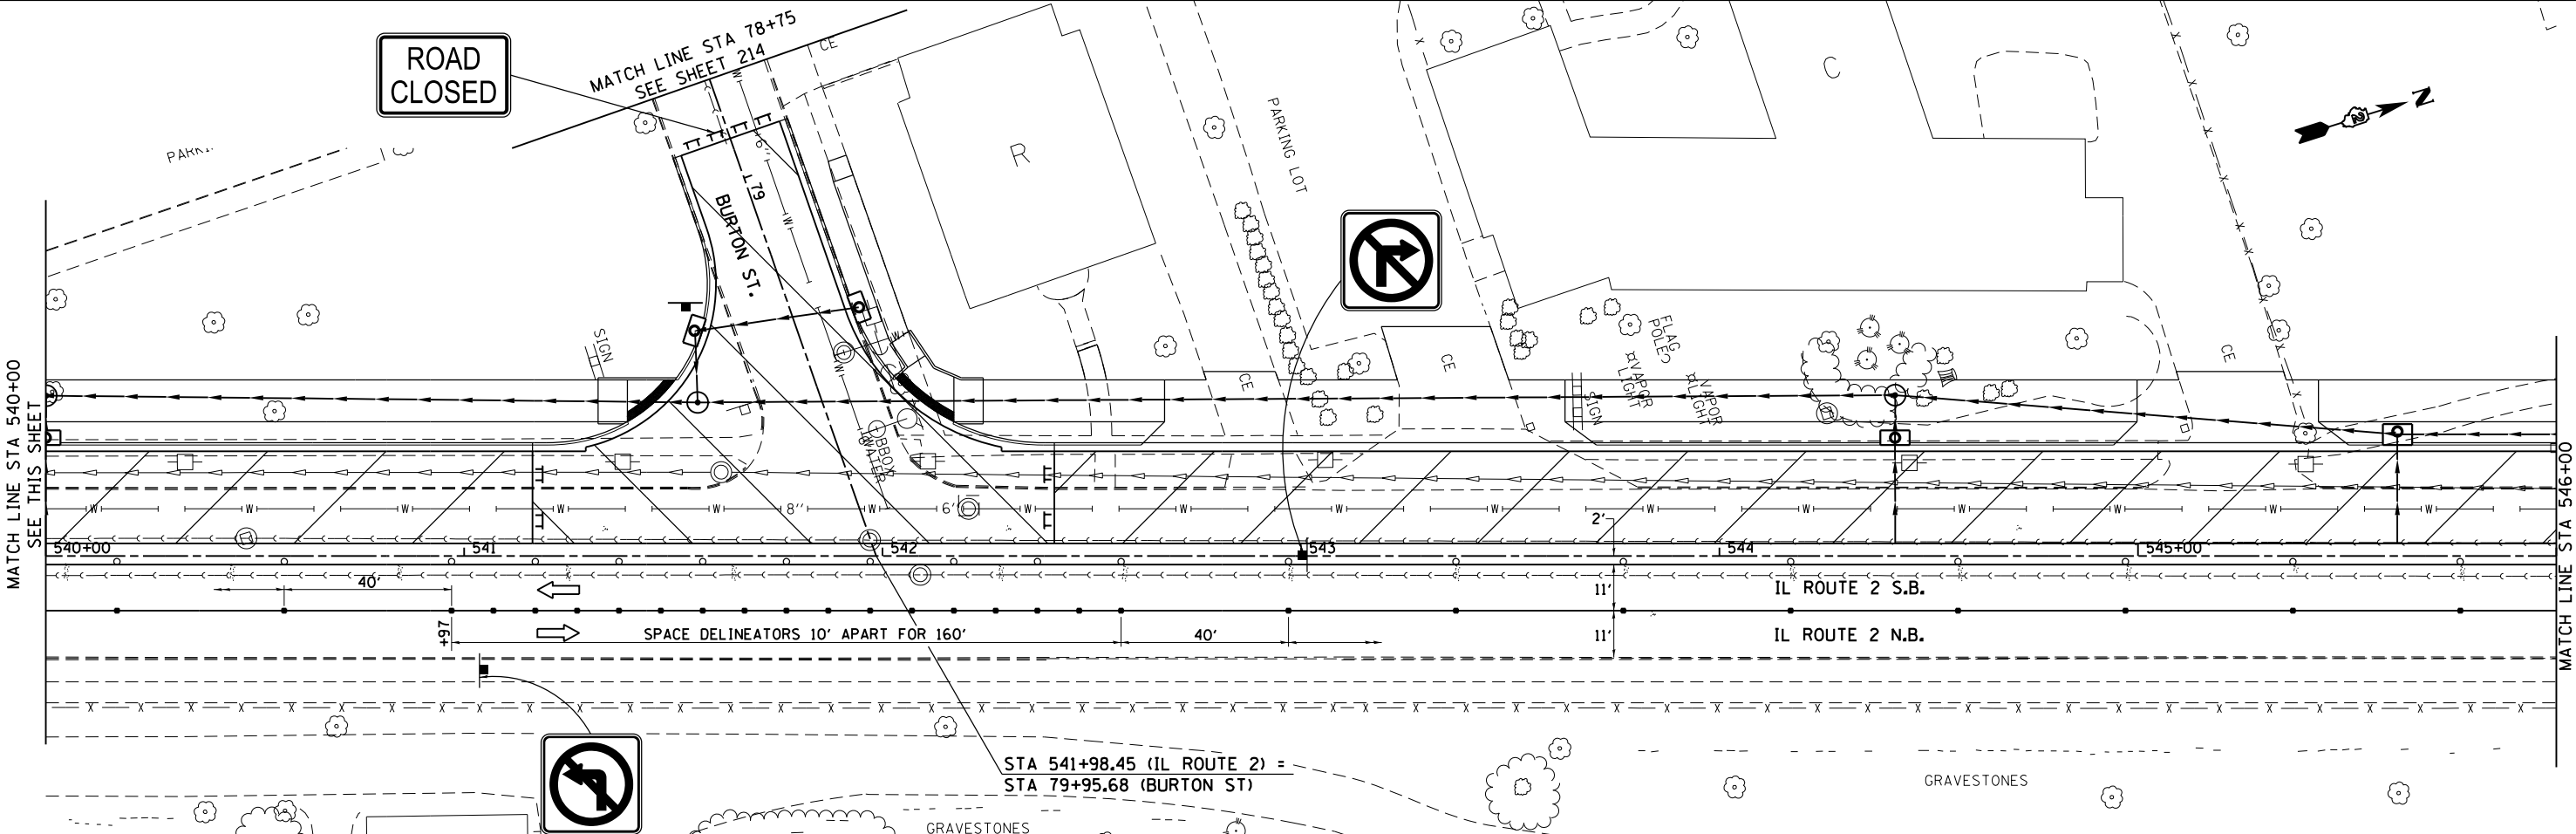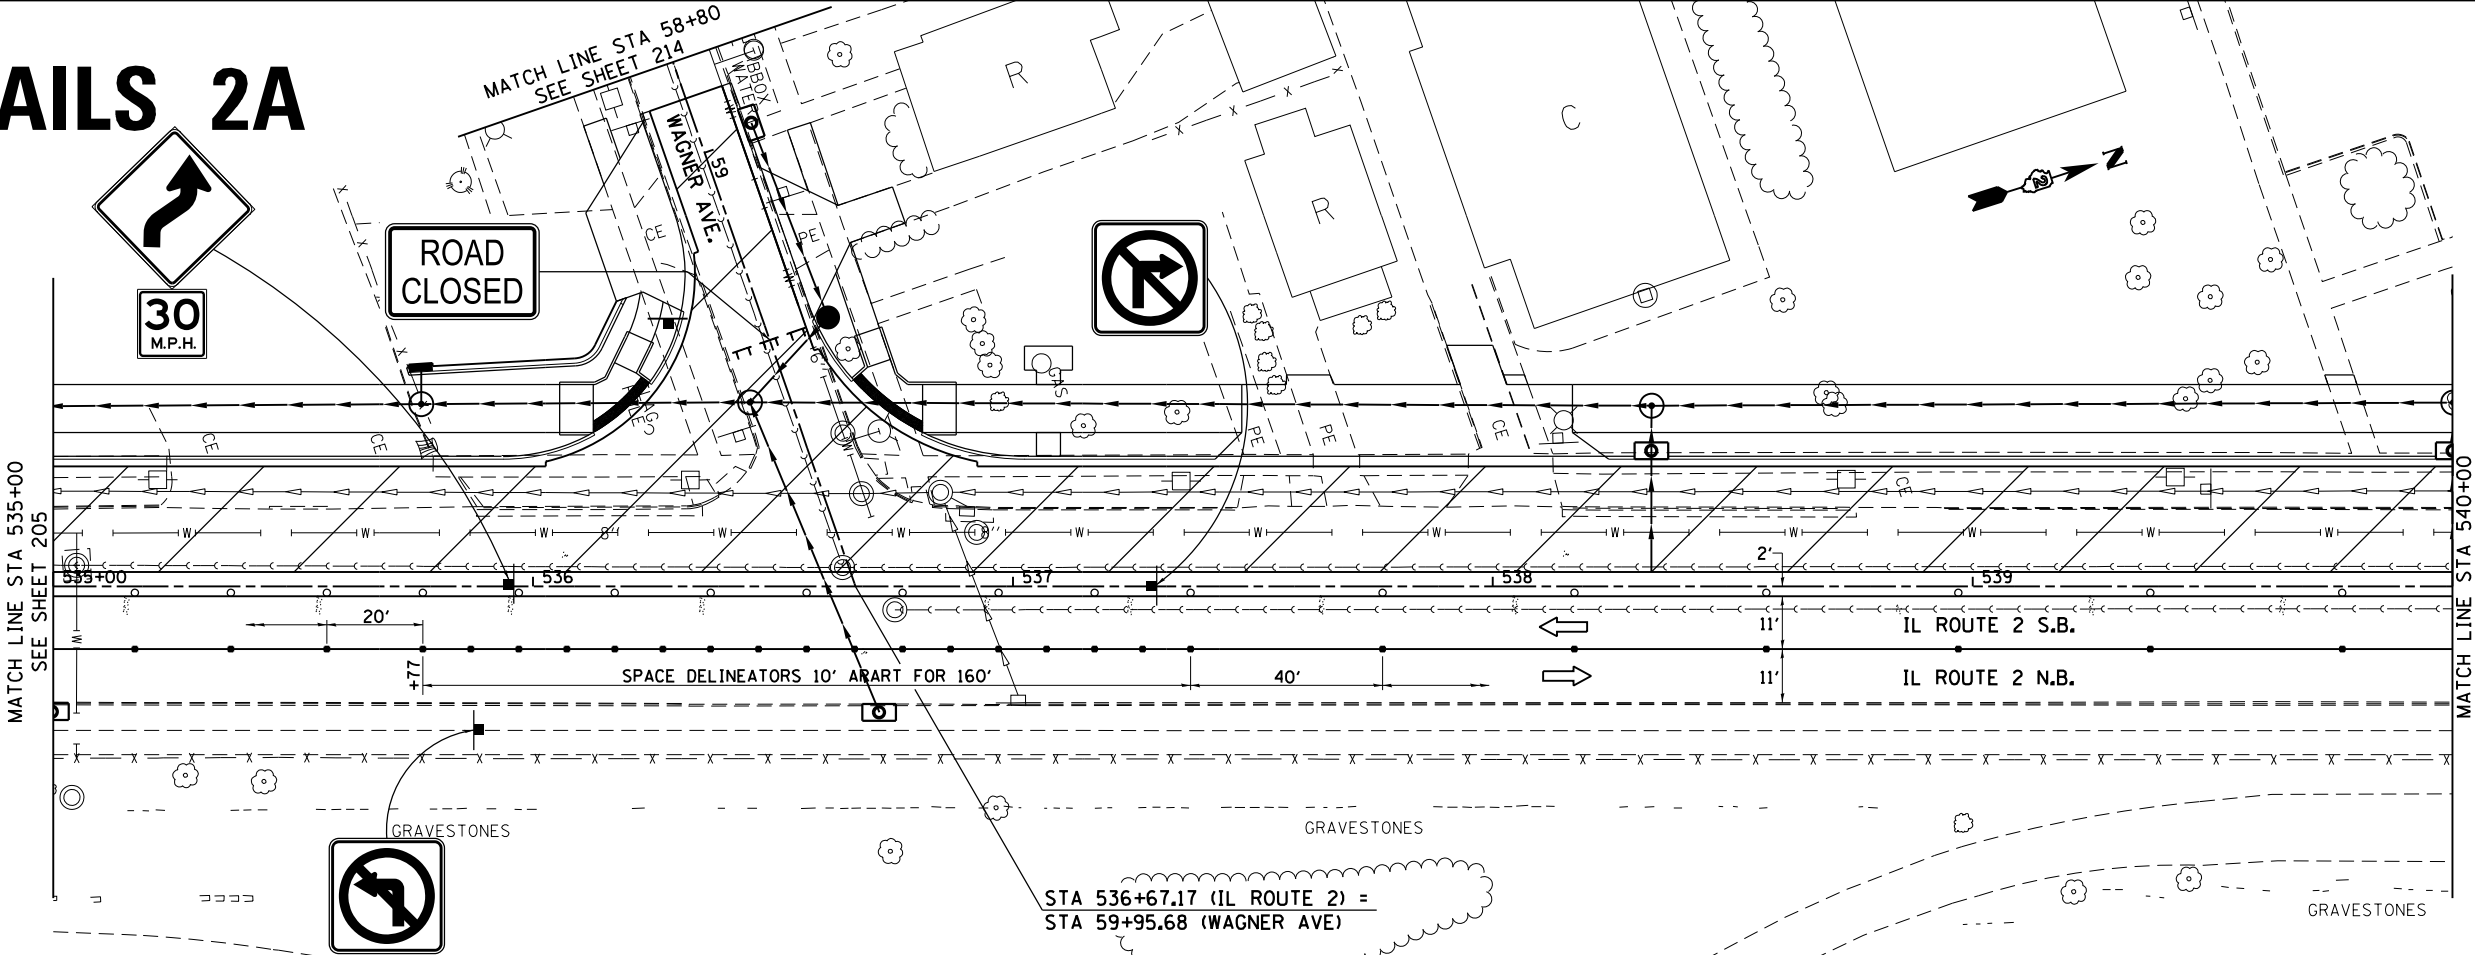


STAGING DETAILS 2A

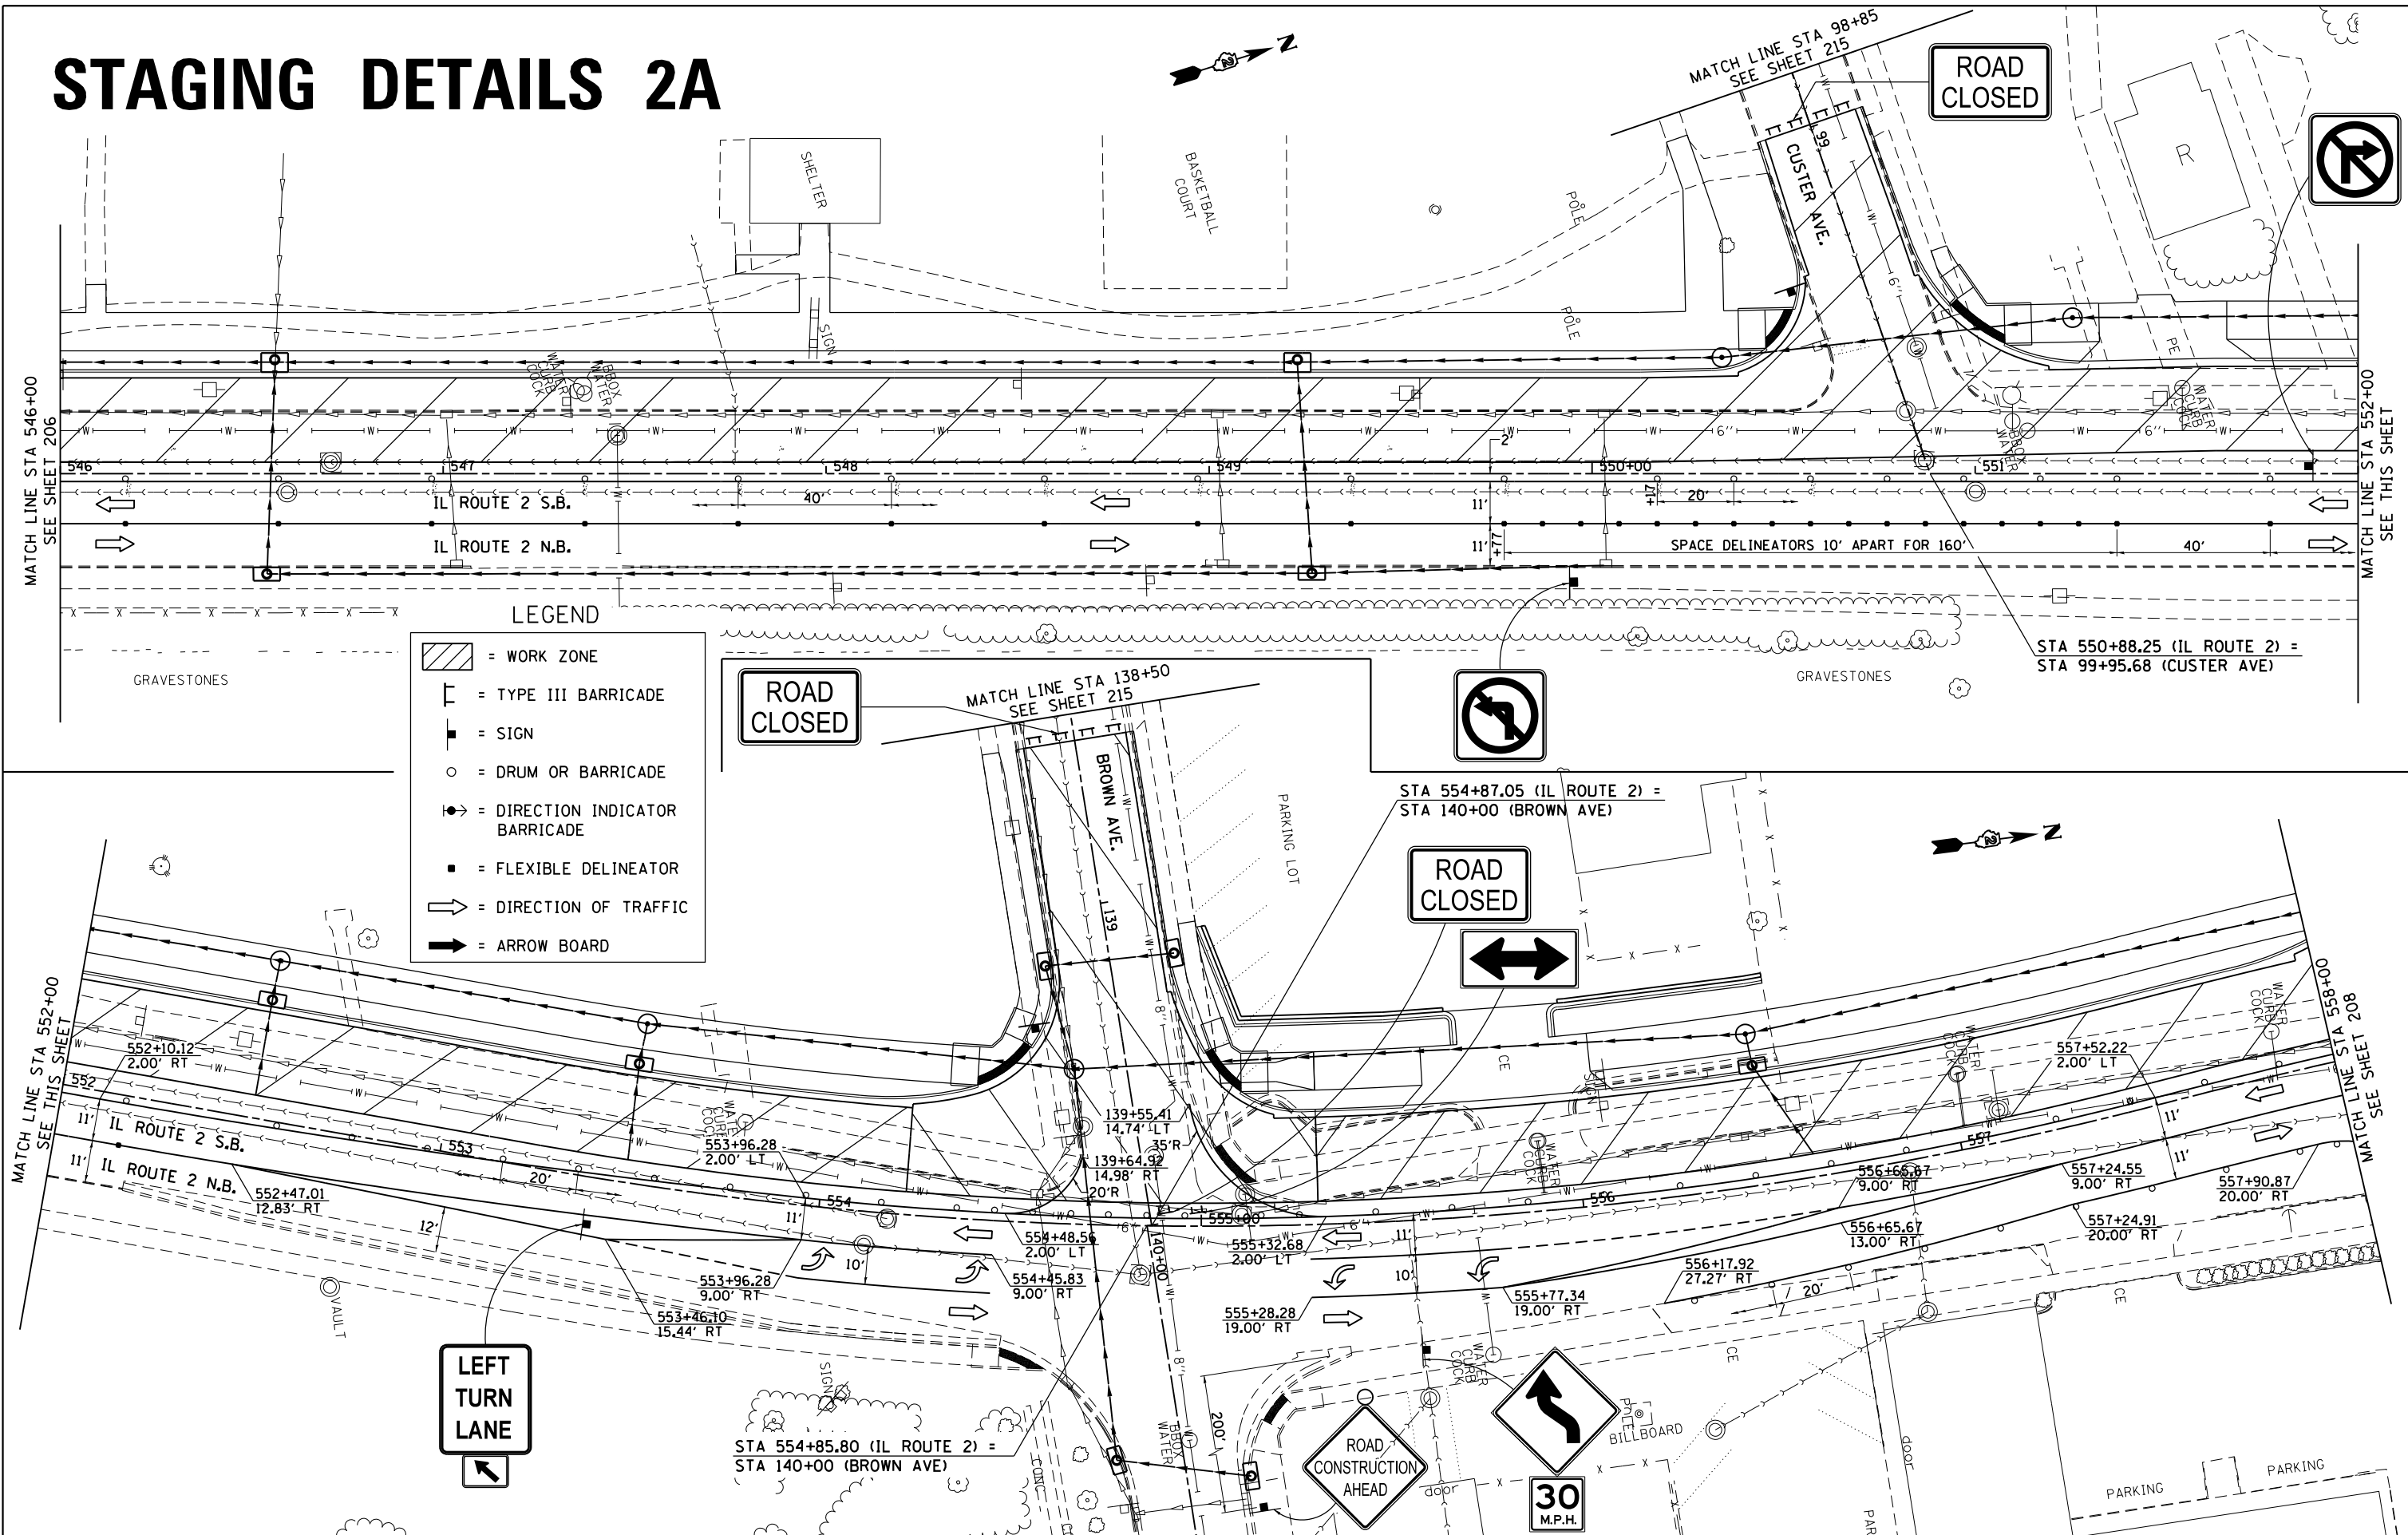

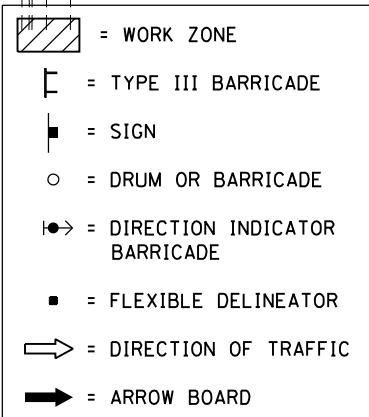


FILE NAME =	USER NAME = Griffithdjt	DESIGNED -	REVISED -	STATE OF ILLINOIS DEPARTMENT OF TRANSPORTATION	IL RTE 2/Main St. FULTON AVENUE STAGING DETAILS 2A					F.A.P. R.T.E.	SECTION	COUNTY	TOTAL SHEETS	SHEET NO.
px:\1084EBID\INTEG.illinois.gov\PIDOT\Documents\100T Offices\District 2\Projects\P205006\CADDData\CADsheet\02A006-shr-stg2A.dgn		REVISIONS	REVISIONS		734	78R-2	WINNEBAGO	926	208					
PLOT SCALE = 40.0000 ' / in.	CHECKED -	REVISED -	REVISED -		CONTRACT NO. 64C21									
PLOT DATE = Mar-10-2015 11:49:40 AM	DATE -	REVISED -	REVISED -		SCALE: 1" = 20'	SHEET NO.	OF	SHEETS	STA. 558+00 TO STA. 564+00	FED. ROAD DIST. NO.	ILLINOIS	FED. AID PROJECT		

STAGING DETAILS 2A

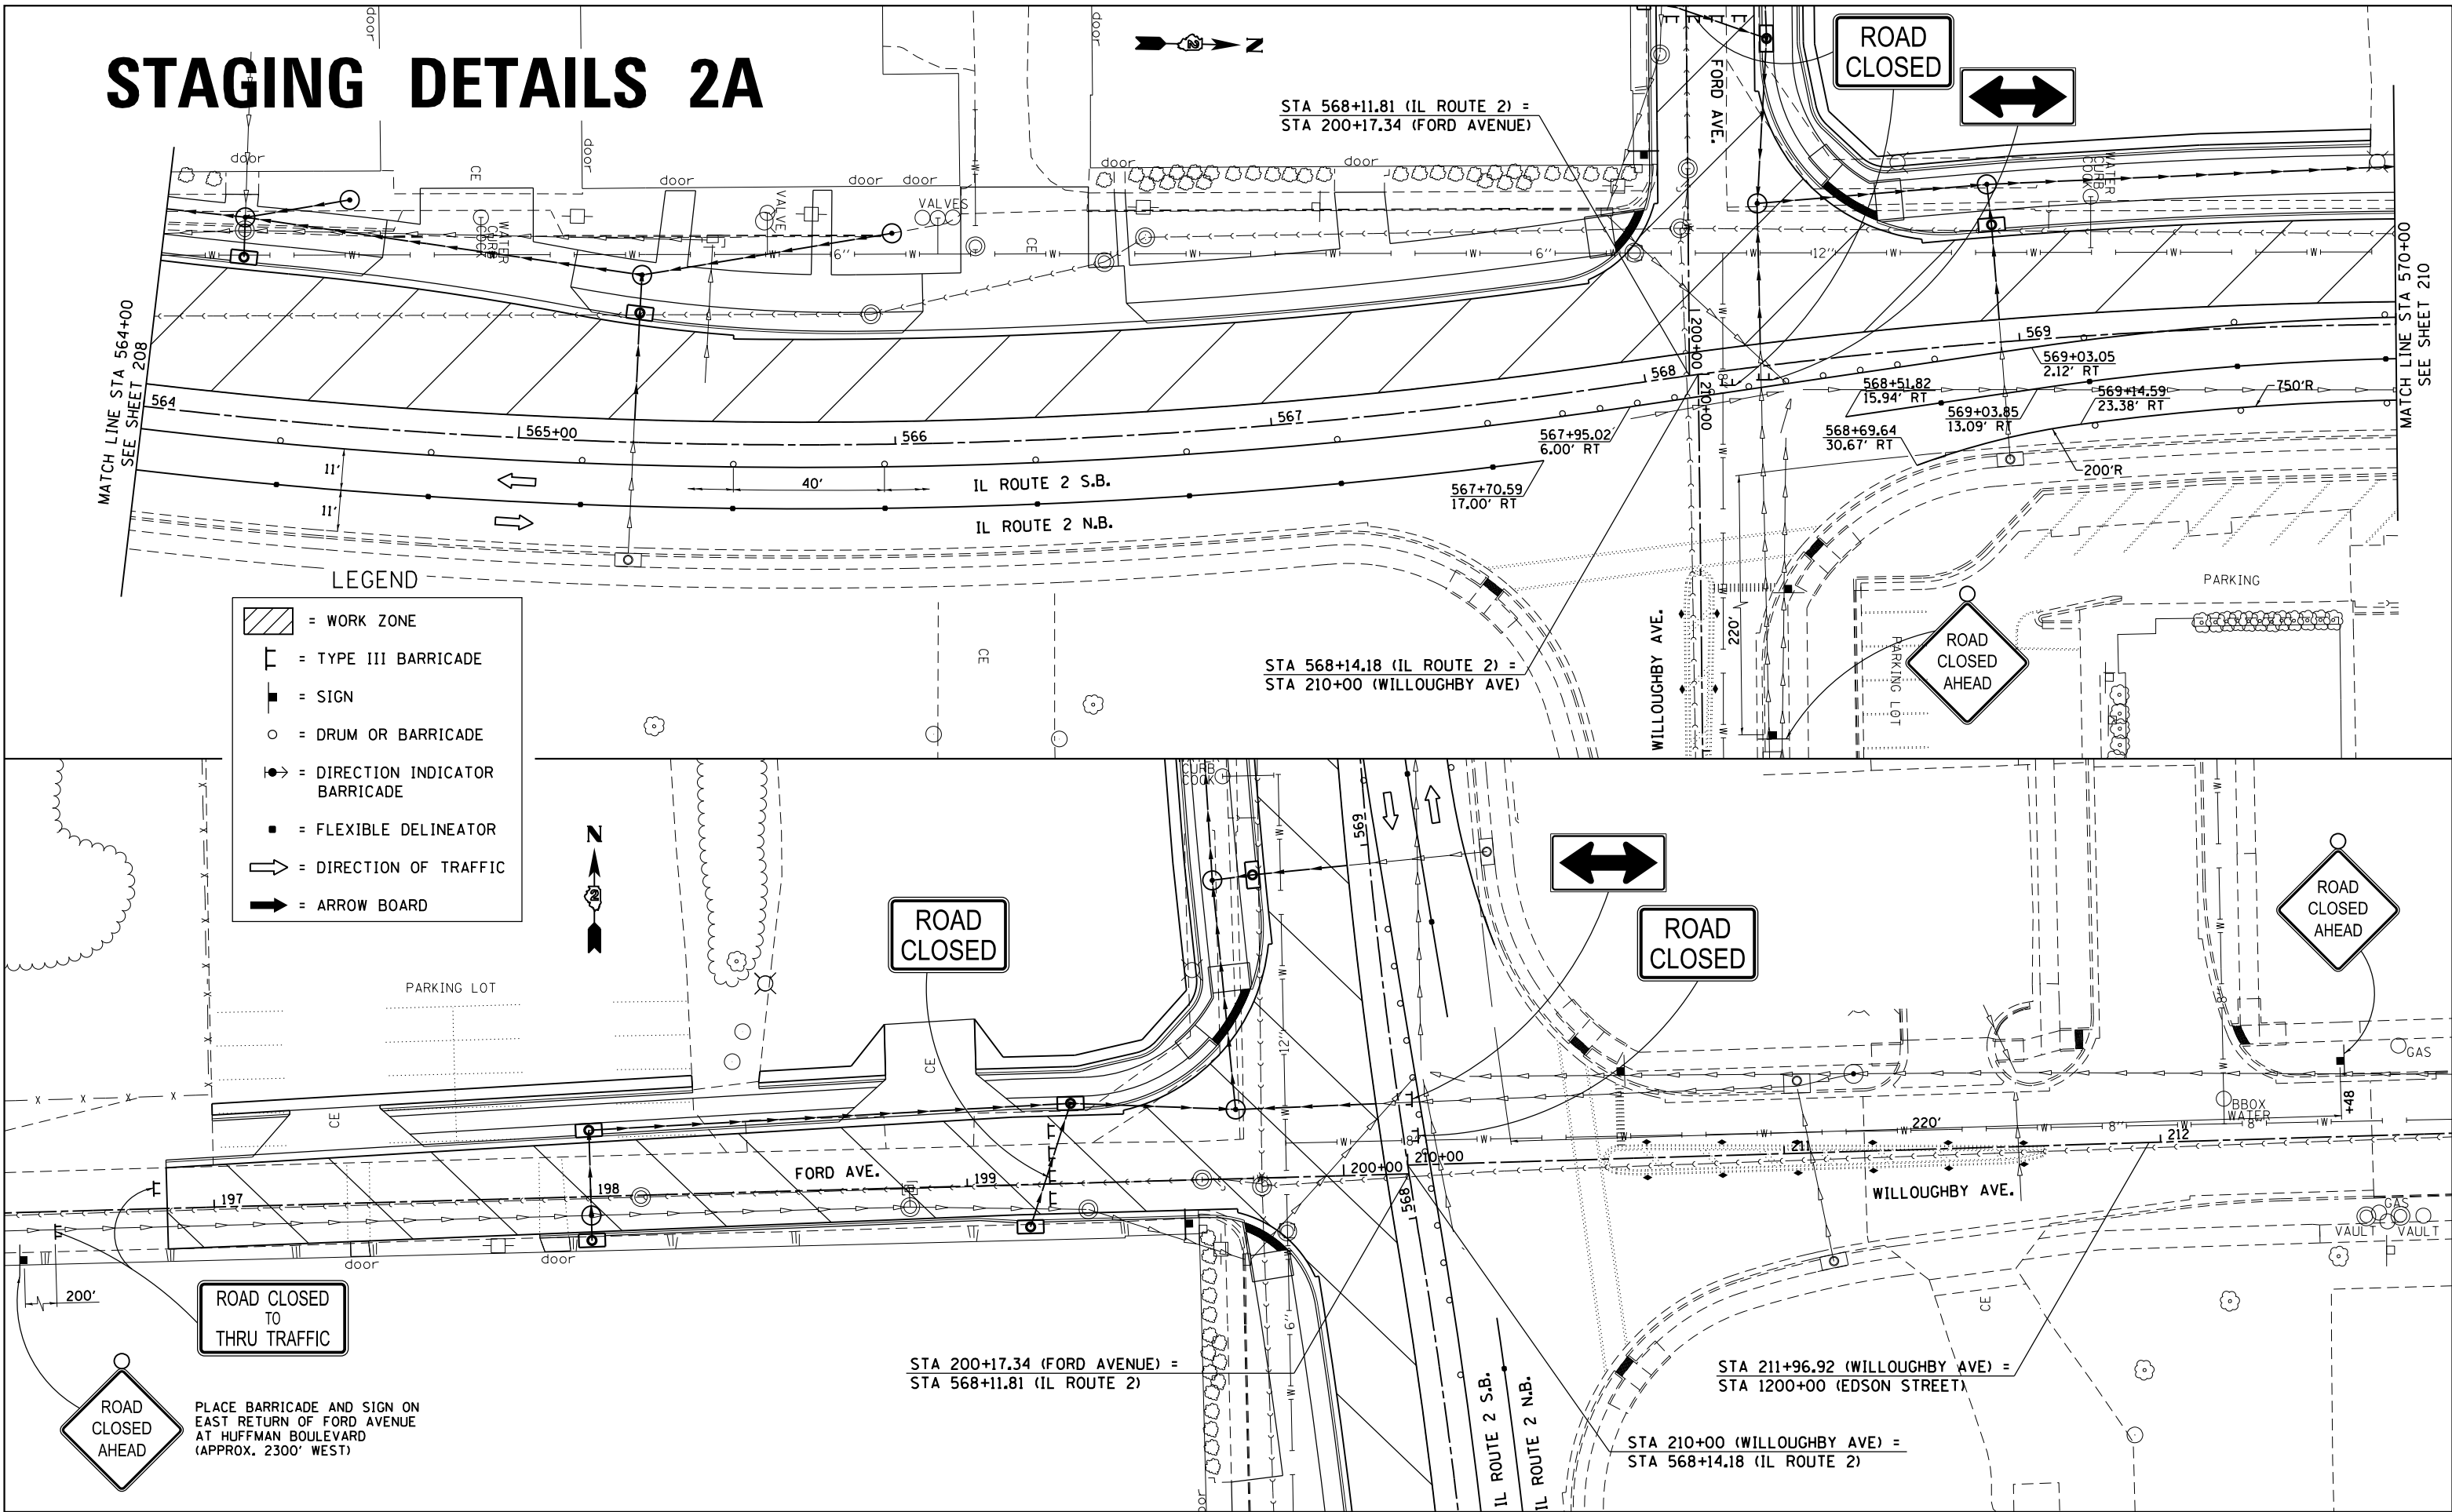

FILE NAME =		USER NAME = Griffithd		DESIGNED -		REVISED -		STATE OF ILLINOIS		IL RTE 2/Main St.		F.A.P.		COUNTY		TOTAL		SHEET	
p:\N084EBID\INTEG\Illinois.gov\PWIDOT\Documents\IDOT		Offices\District 2\Projects\P205006\CADData\DRAWN\0205006-shd-stg2a.dgn		PLOT SCALE = 40.0000' / in.		CHECKED -		DEPARTMENT OF TRANSPORTATION		FORD AVENUE /WILLOUGHBY AVENUE		734		78R-2		WINNEBAGO		926	
PLOT DATE = Mar-10-2015 11:49:59 AM		DATE -		REVISED -		SCALE: 1" = 20'		SHEET NO. OF SHEETS		STA. 564+00 TO STA. 570+00		FED. ROAD DIST. NO.		ILLINOIS FED. AID PROJECT		CONTRACT NO. 64C21		209	

STAGING DETAILS 2A

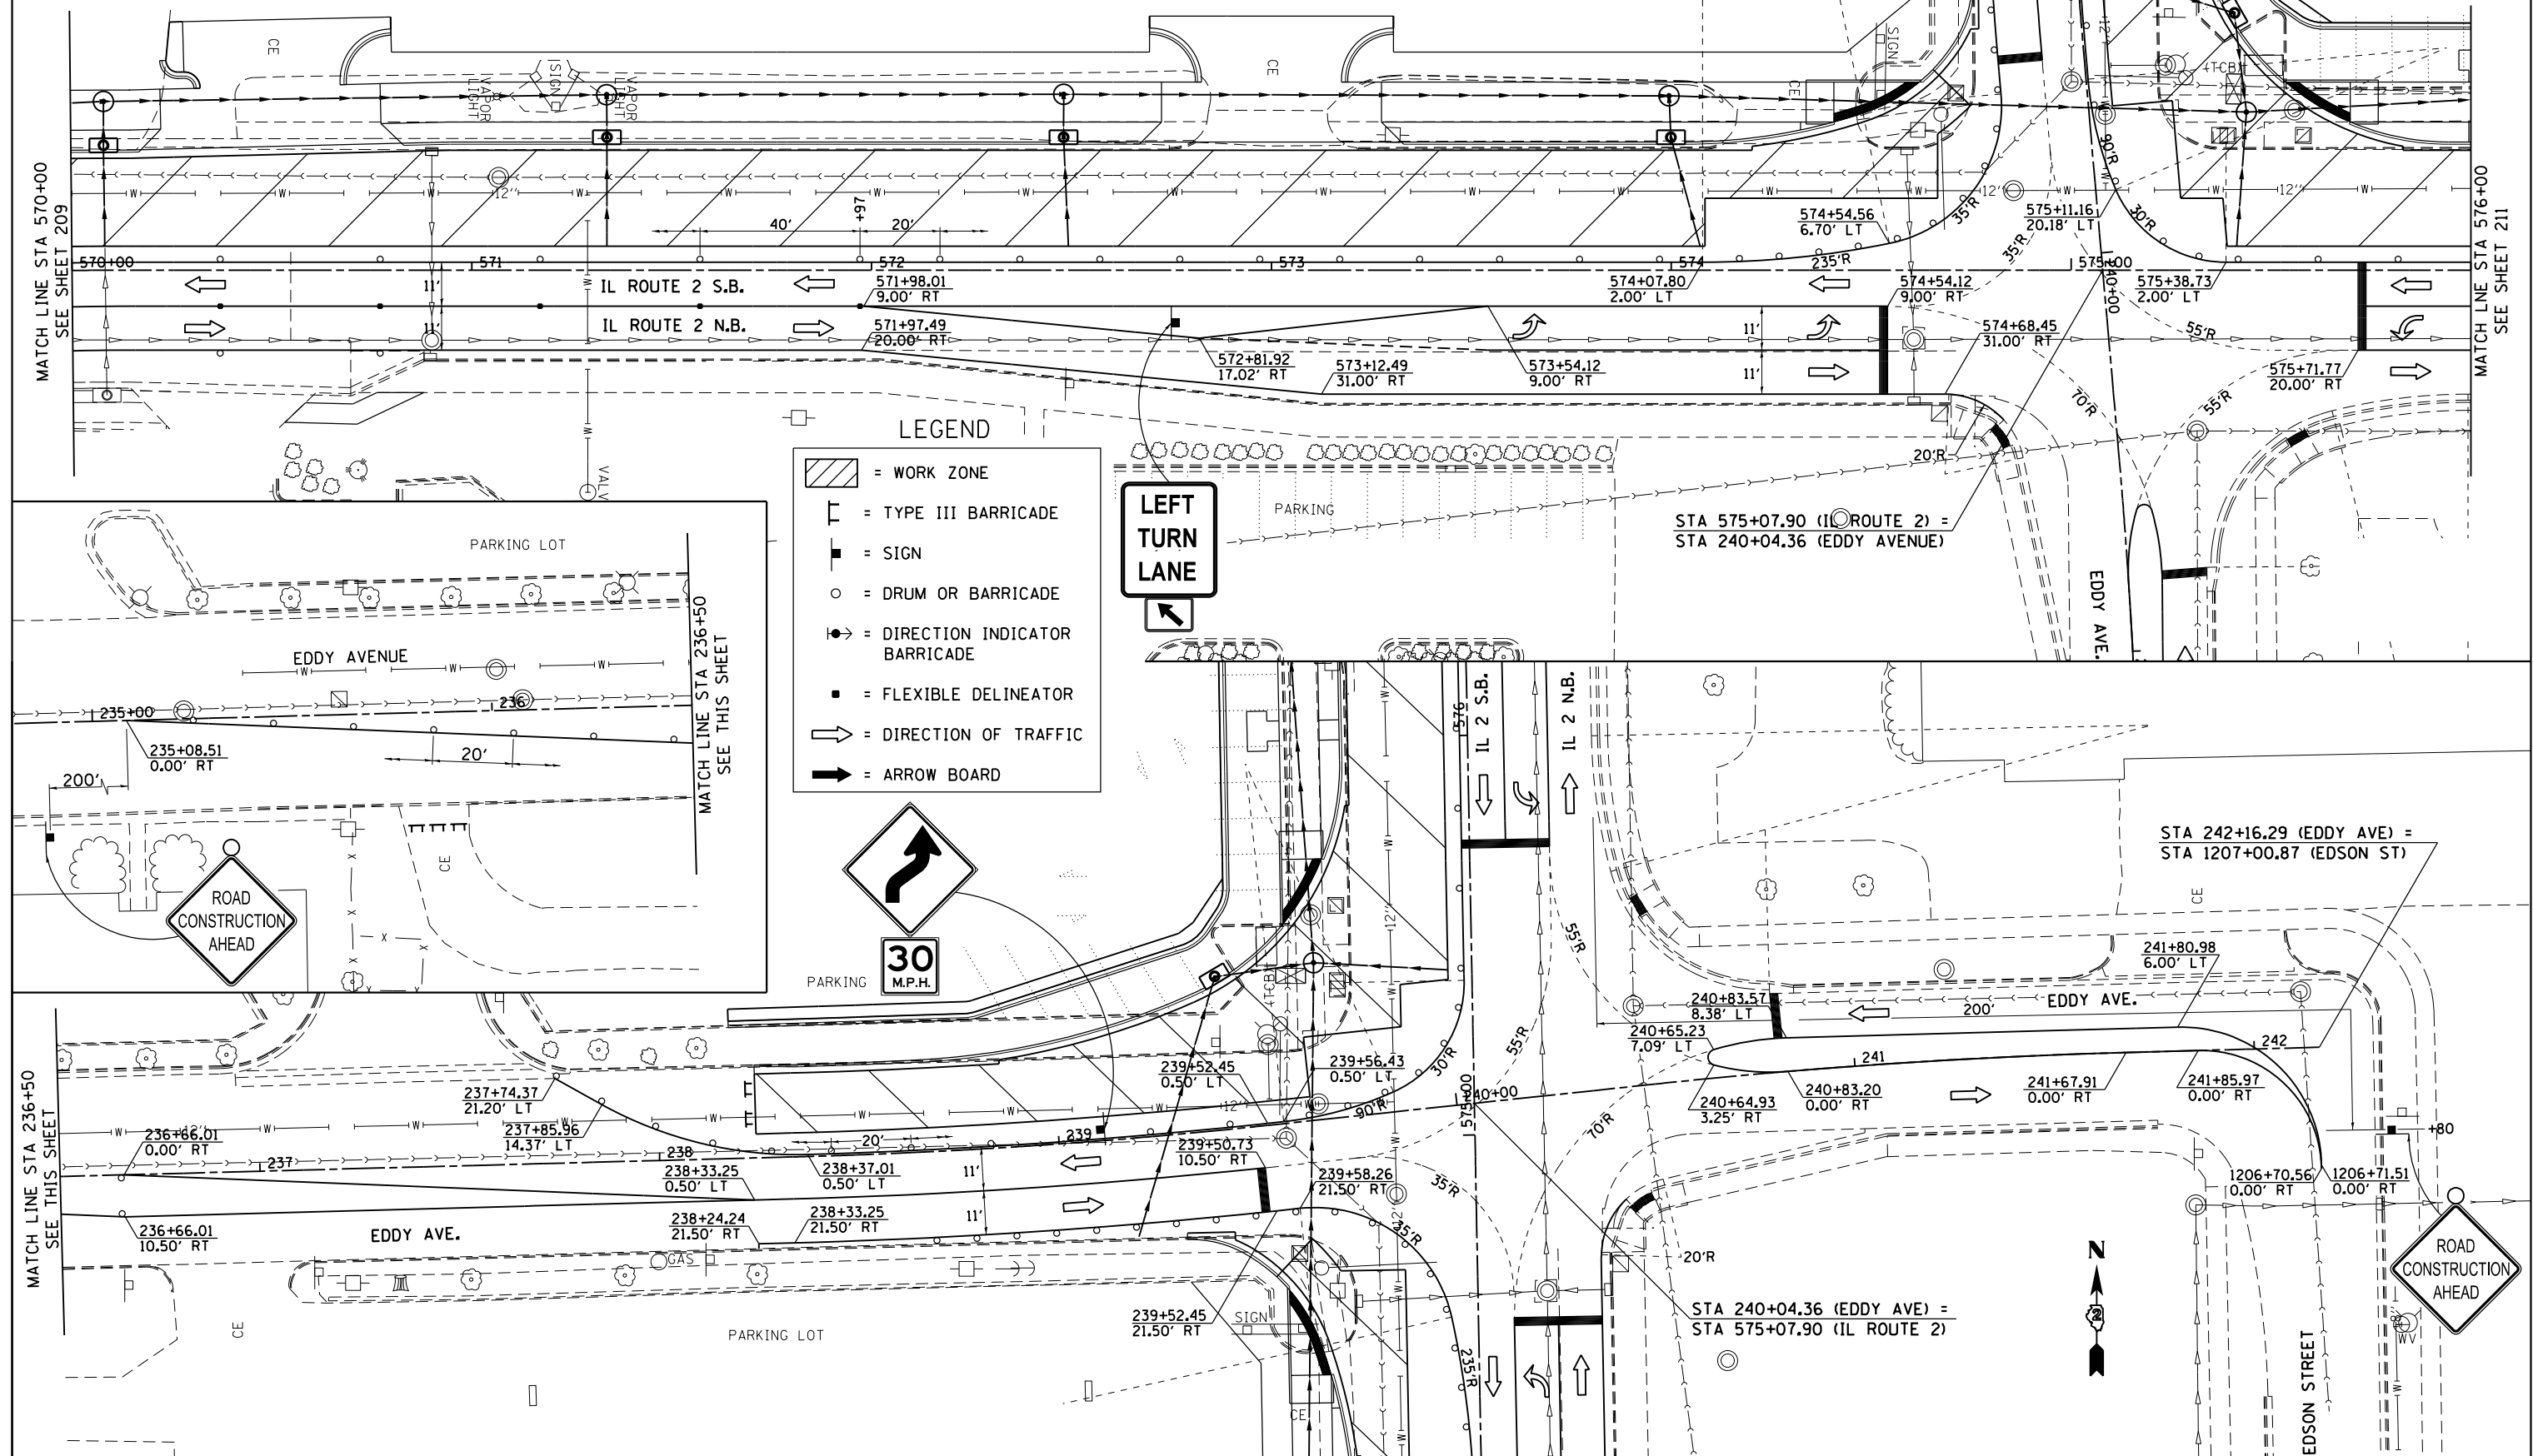


FILE NAME =	USER NAME = Griffithd	DESIGNED -	REVISED -	STATE OF ILLINOIS DEPARTMENT OF TRANSPORTATION	IL RTE 2/Main St. EDDY AVENUE STAGING DETAILS 2A					F.A.P. RTE.	SECTION	COUNTY	TOTAL SHEETS	SHEET NO.
pwt\N\084EBIDINGIllinois.gov\PIDOT\Documents\IDOT Offices\District 2\Projects\2015\084EBIDING\GA0\GA0sheets\0205006-shr-stg2A		CHECKED -	REVISED -							734	78R-2	WINNEBAGO	926	210
PLOT SCALE = 0.0000' / 1 in.		DATE = Mar-10-2015 11:50:30 AM								CONTRACT NO. 64C21				
										SCALE: 1" = 20'	SHEET NO.	OF SHEETS	STA. 570+00	TO STA. 576+00

STAGING DETAILS 2A

MATCH LINE STA 576+00
SEE SHEET 210

MATCH LINE STA 582+00
SEE THIS SHEET

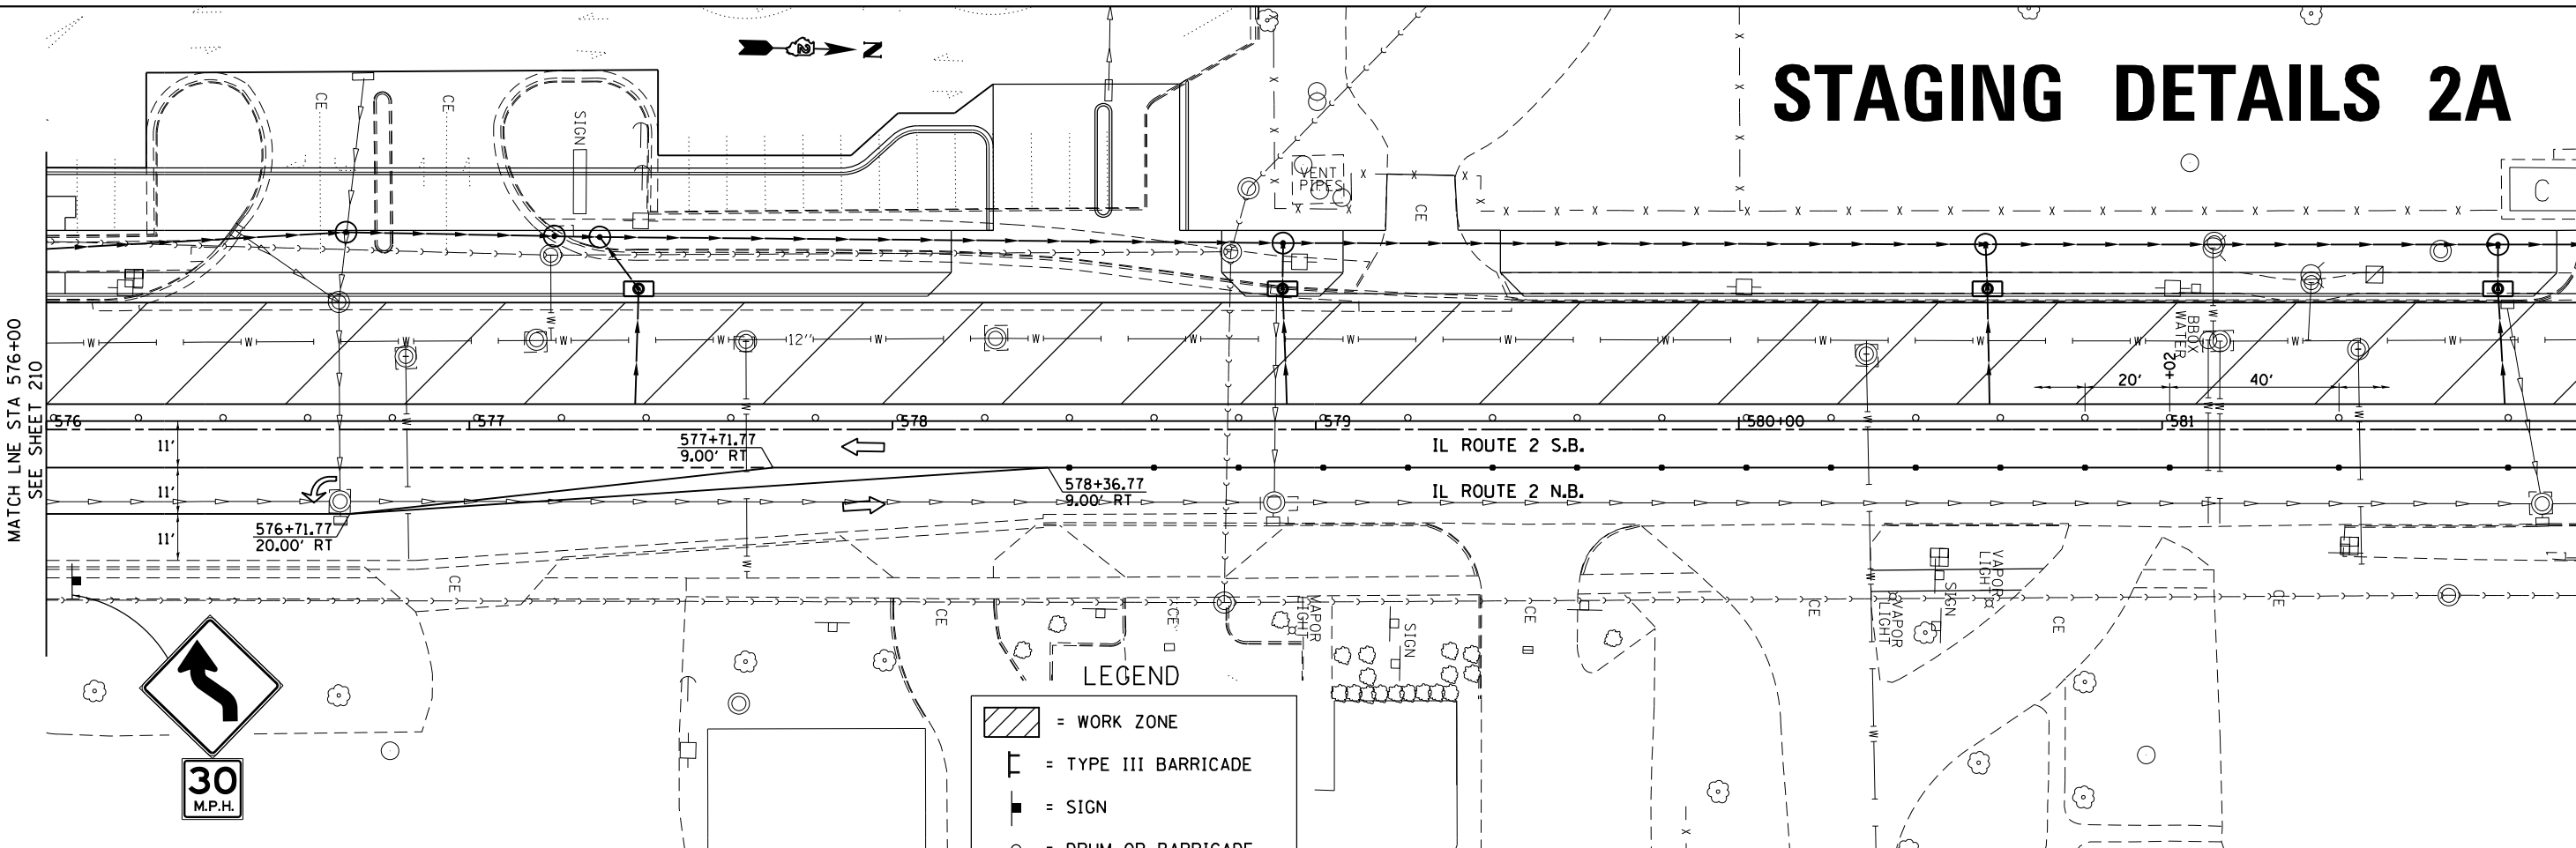


LEGEND

- [Hatched Box] = WORK ZONE
- [Barricade Symbol] = TYPE III BARRICADE
- [Sign Symbol] = SIGN
- [Drum Symbol] = DRUM OR BARRICADE
- [Arrow Symbol] = DIRECTION INDICATOR BARRICADE
- [Delineator Symbol] = FLEXIBLE DELINEATOR
- [Traffic Arrow] = DIRECTION OF TRAFFIC
- [Arrow Board Symbol] = ARROW BOARD

MATCH LINE STA 582+00
SEE THIS SHEET

MATCH LINE STA 588+00
SEE SHEET 212


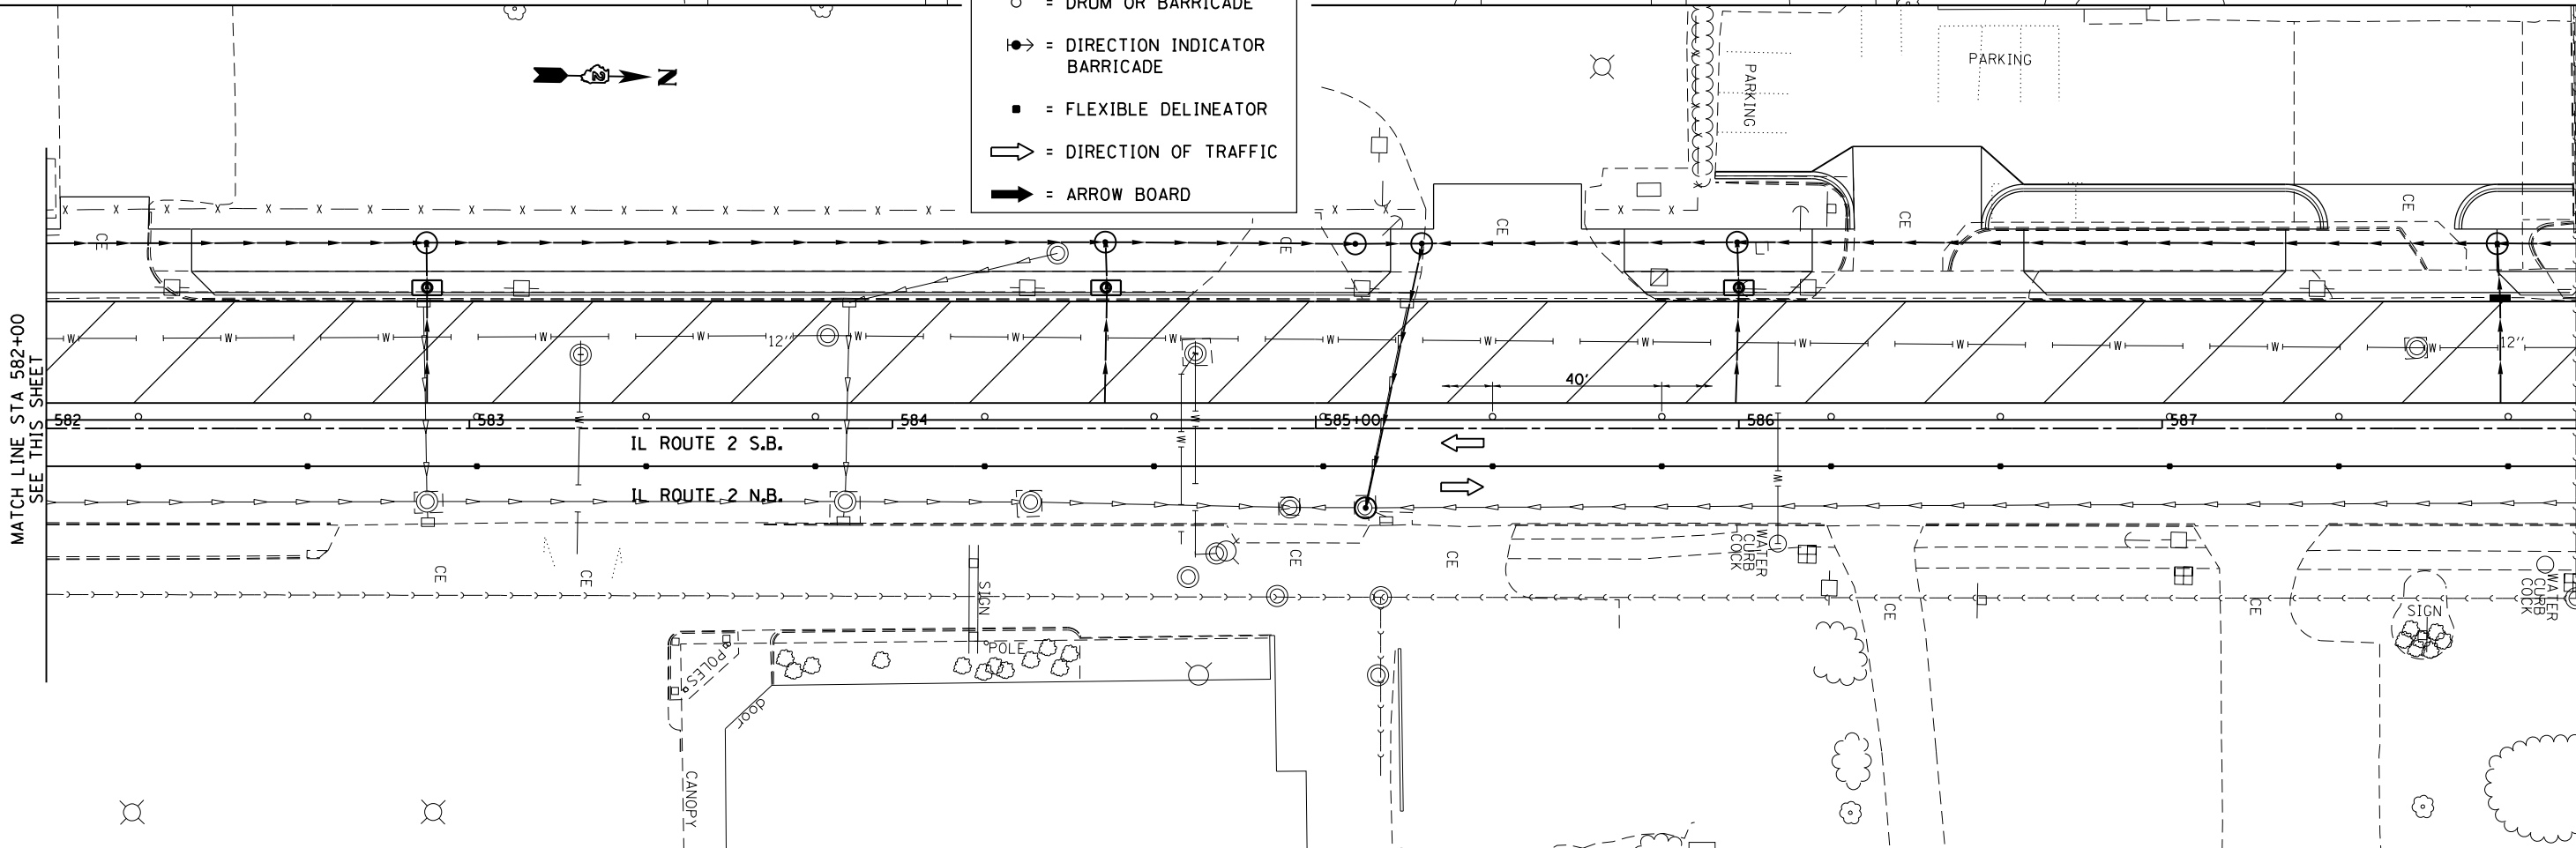



FILE NAME =	USER NAME = Griffithsdj	DESIGNED -	REVISED -	STATE OF ILLINOIS DEPARTMENT OF TRANSPORTATION	IL RTE 2/Main St. STAGING DETAILS 2A	F.A.P. RTE.	SECTION	COUNTY	TOTAL SHEETS	SHEET NO.
p:\1\084EBID\INTEG\Illinois.gov\PIWIDOT\Documents\IDOT Offices\District 2\Projects\P2050\BID\Drawings\640\640-006-sht-stg2A.dwg		CHECKED -	REVISED -			734	78R-2	WINNEBAGO	926	211
PLOT SCALE = 40.0000' / in.		CHECKED -	REVISED -			CONTRACT NO. 64C21				
PLOT DATE = Mar-10-2015 11:50:51 AM		DATE -	REVISED -			FED. ROAD DIST. NO. ILLINOIS FED. AID PROJECT				
				SCALE: 1" = 20'	SHEET NO.	OF	SHEETS	STA. 576+00	TO STA. 588+00	

STAGING DETAILS 2A


LEGEND

- [Hatched Box] = WORK ZONE
- [Type III Barricade Symbol] = TYPE III BARRICADE
- [Sign Symbol] = SIGN
- [Drum Symbol] = DRUM OR BARRICADE
- [Direction Indicator Barricade Symbol] = DIRECTION INDICATOR BARRICADE
- [Flexible Delineator Symbol] = FLEXIBLE DELINEATOR
- [Traffic Arrow Symbol] = DIRECTION OF TRAFFIC
- [Arrow Board Symbol] = ARROW BOARD

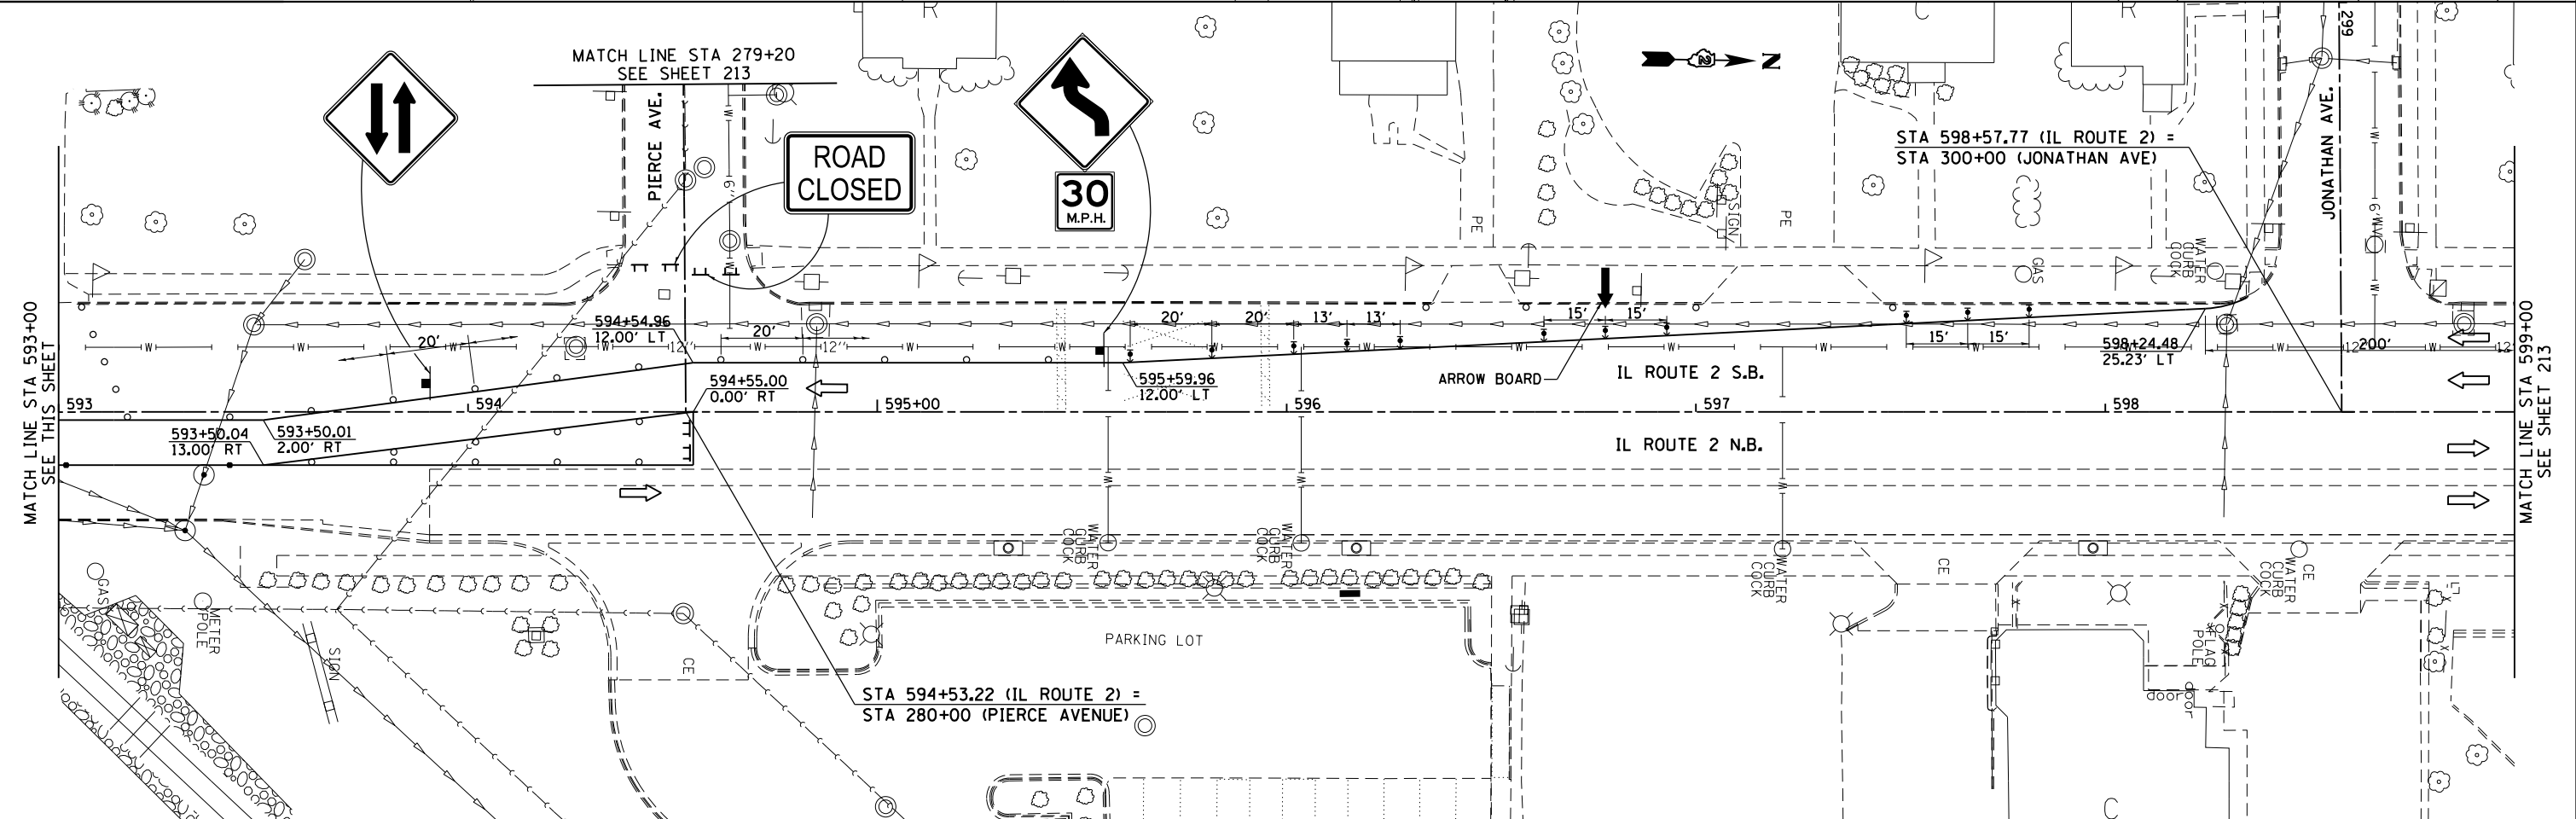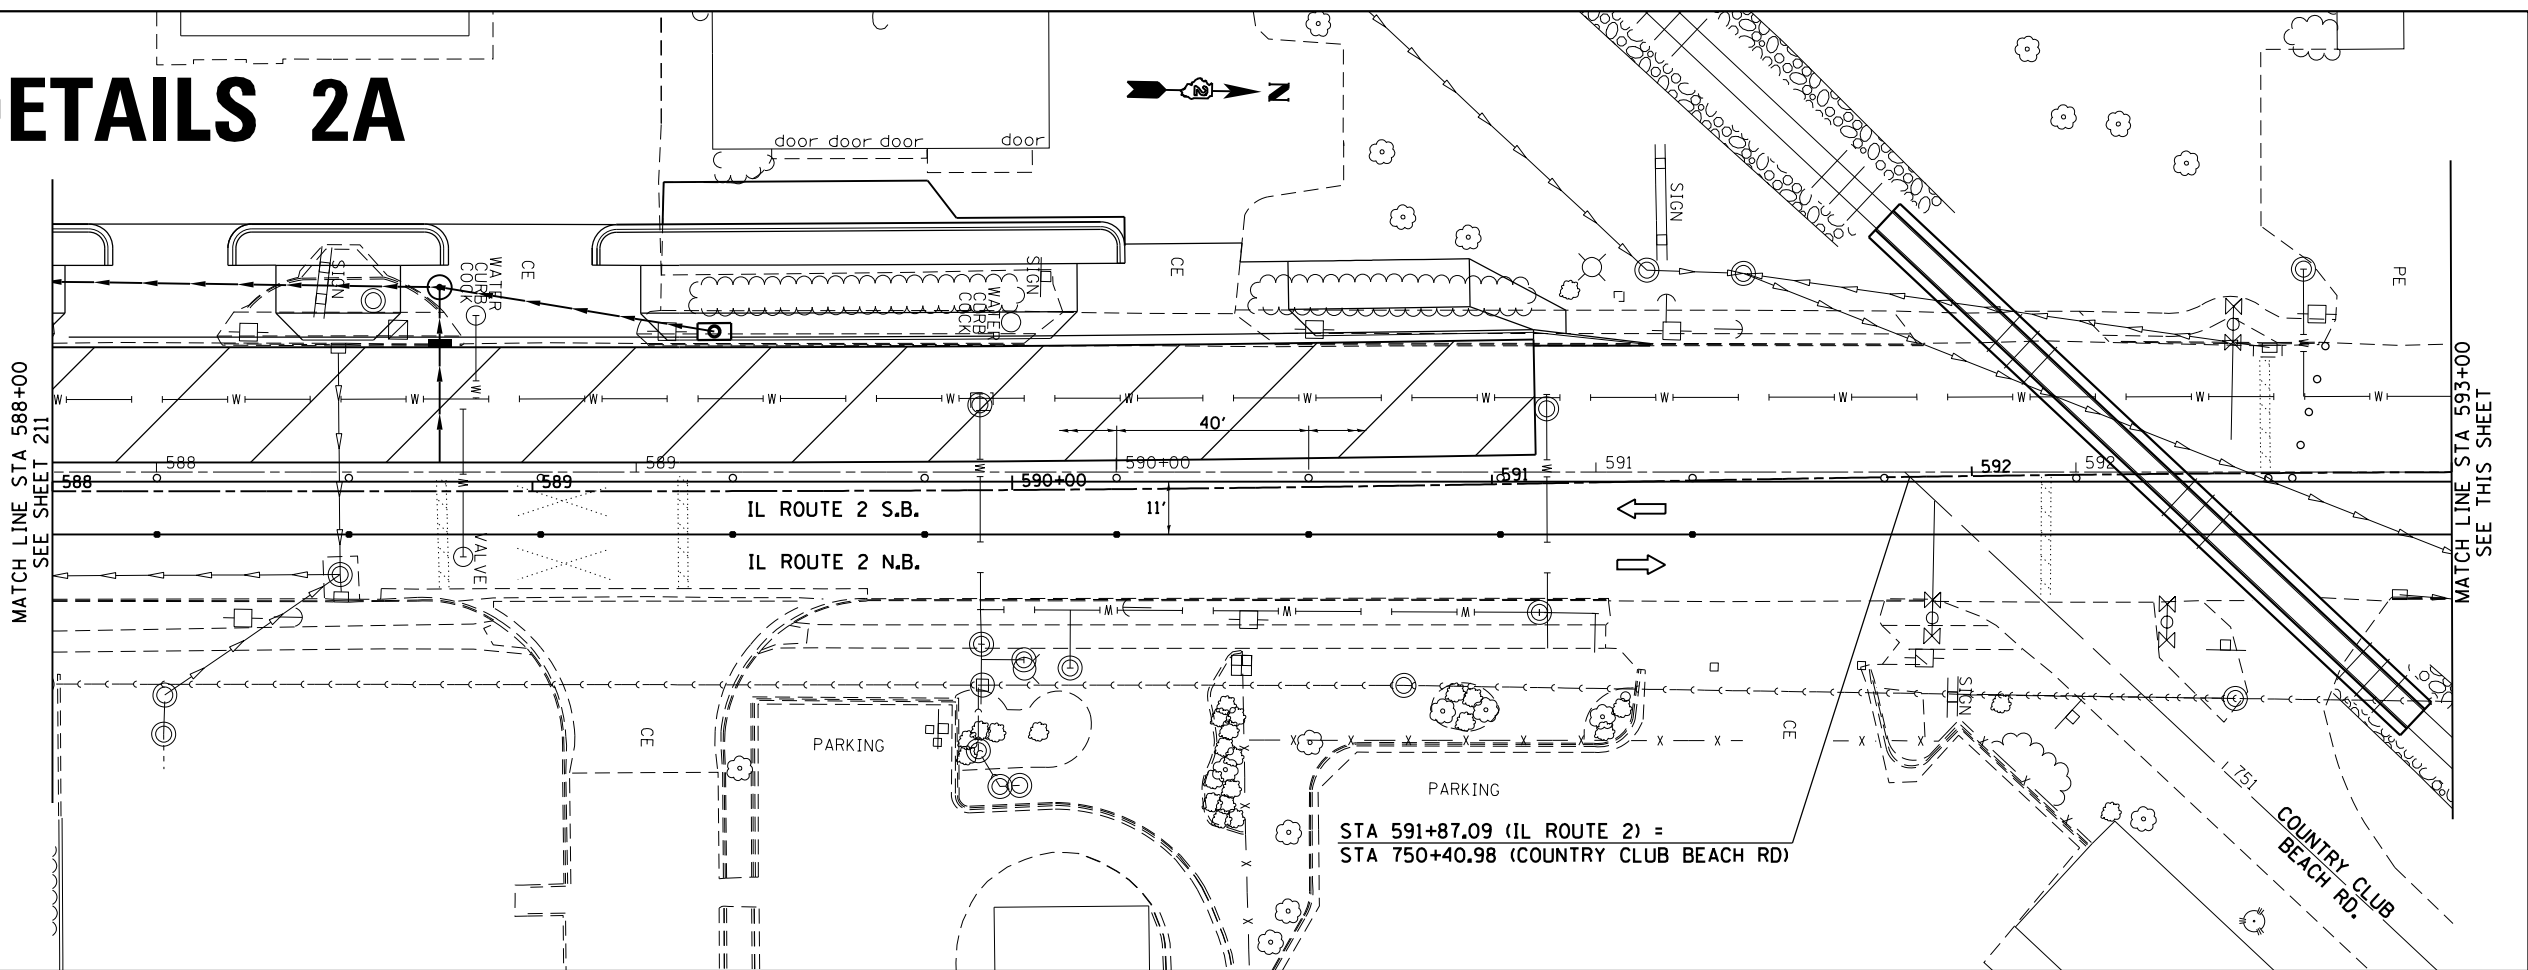

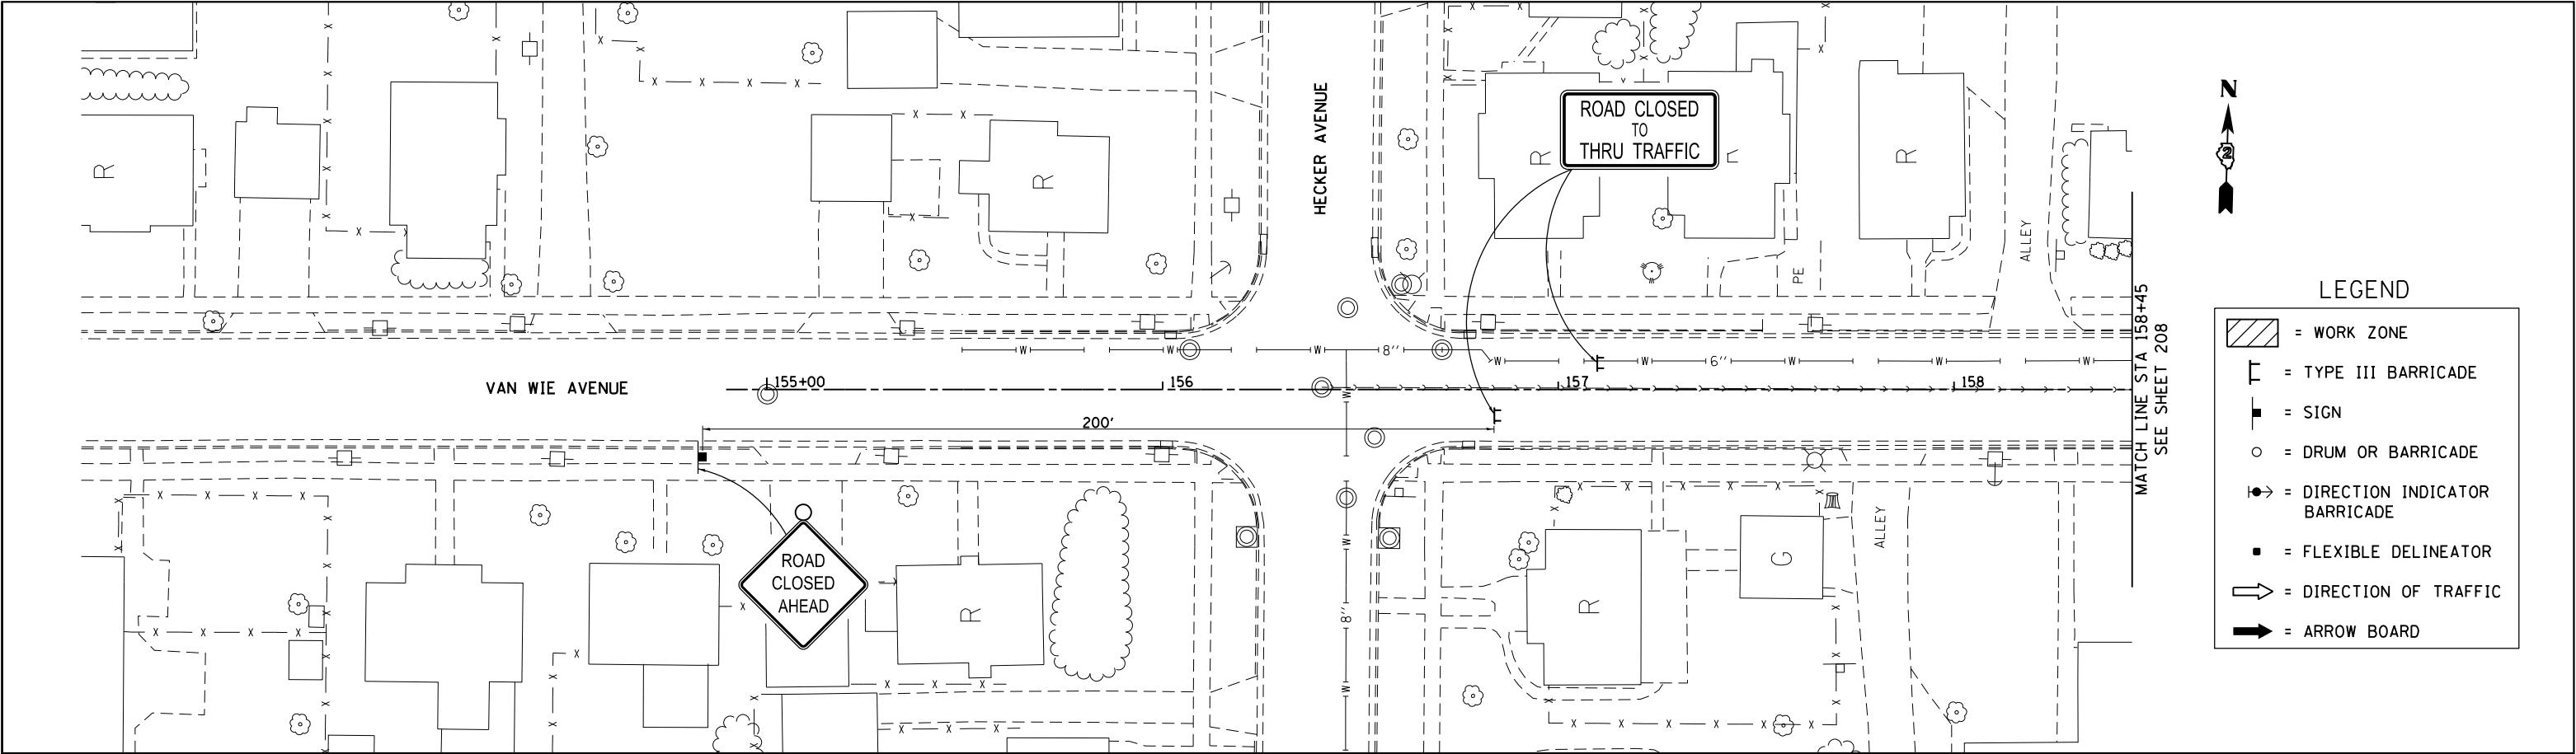

STAGING DETAILS 2A

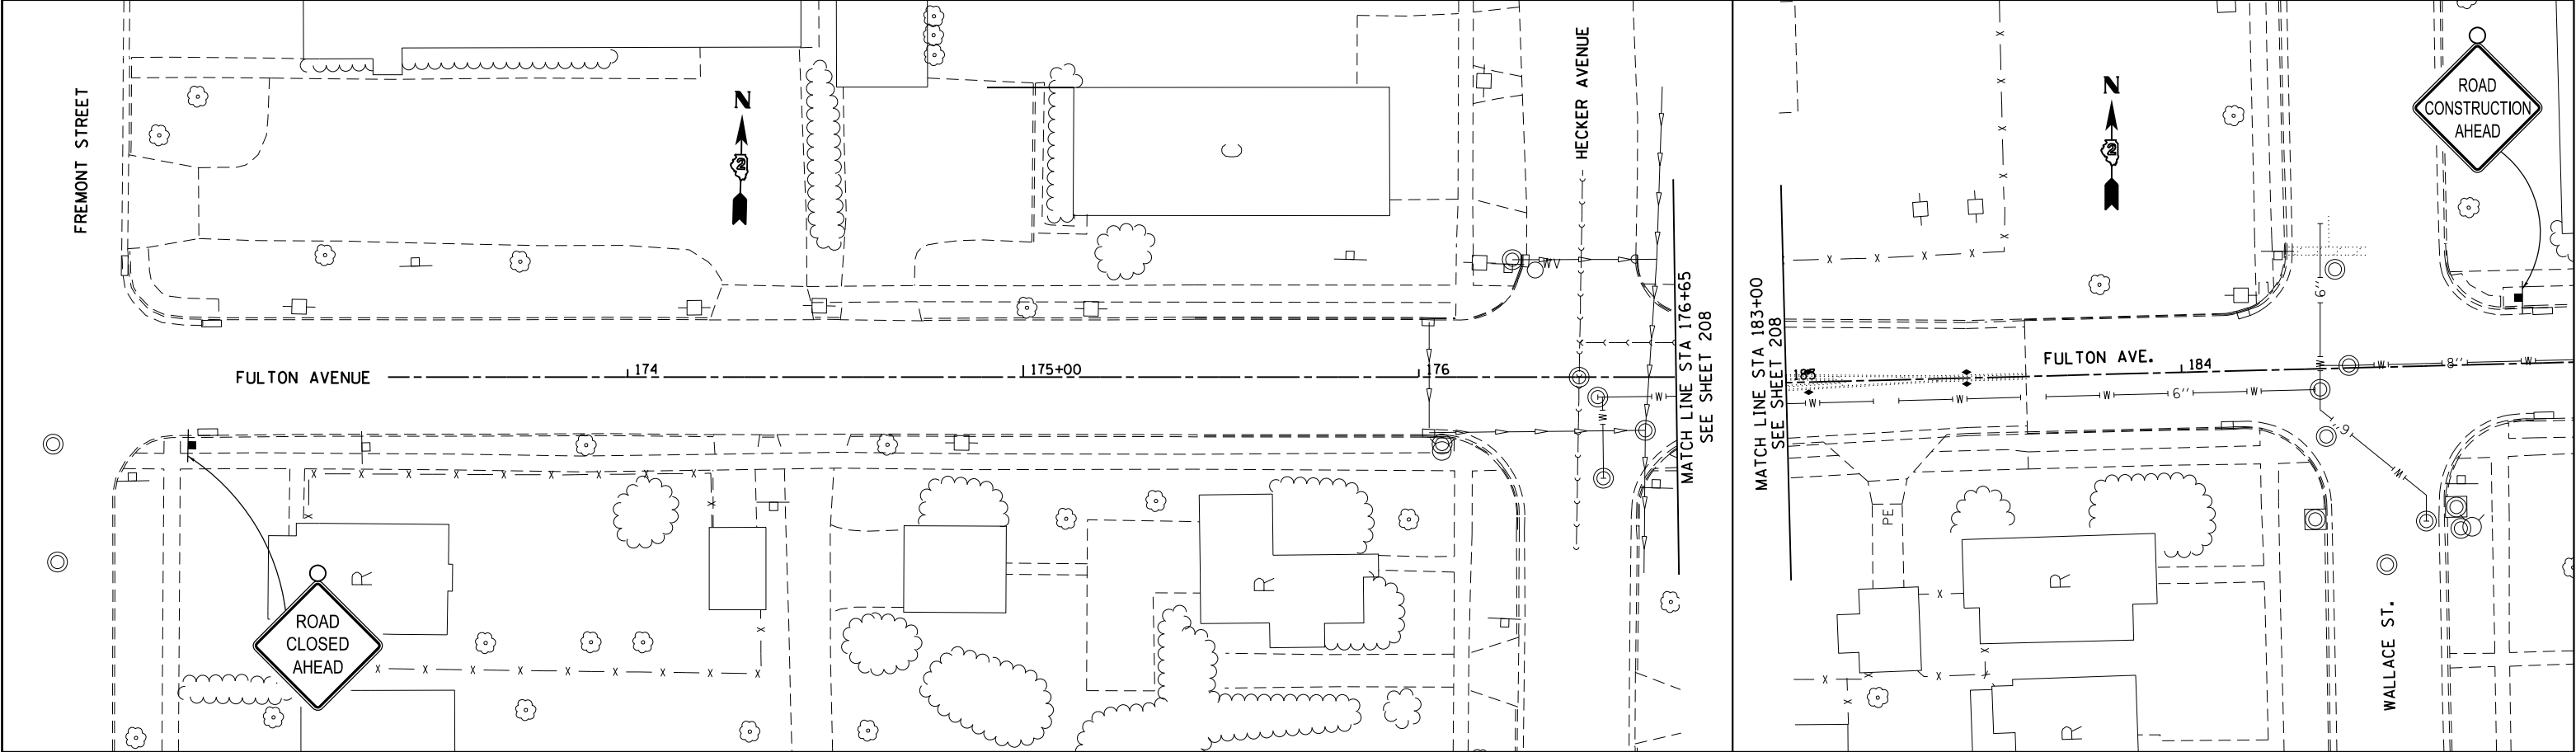


FILE NAME = pw\\IL084EBID\INTEG\Illinois.gov\PWIDOT\Documents\IDOT	USER NAME = GriffithdJ	DESIGNED -	REVISED -	STATE OF ILLINOIS DEPARTMENT OF TRANSPORTATION	VAN WIE AVENUE & FULTON AVENUE MATCH LINES STAGING DETAILS 2A			F.A.P. RTE.	SECTION	COUNTY	TOTAL SHEETS	SHEET NO.
	Offices\District 2\Projects\P205006\CADDData\CDRAWN\0205006-sht-stg2A.dgn	DRAWN -	REVISED -					734	78R-2	WINNEBAGO	926	216
	PLOT SCALE = 40.0000' / in.	CHECKED -	REVISED -					CONTRACT NO. 64C21				
	PLOT DATE = Mar-10-2015 11:52:49 AM	DATE -	REVISED -					FED. ROAD DIST. NO. ILLINOIS FED. AID PROJECT				
			SCALE: 1" = 20'	SHEET NO.	OF	SHEETS	STA.	TO STA.				

STAGING DETAILS 2A

LEGEND

- [Hatched Box] = WORK ZONE
- [Type III Barricade Symbol] = TYPE III BARRICADE
- [Sign Symbol] = SIGN
- [Drum Symbol] = DRUM OR BARRICADE
- [Direction Indicator Barricade Symbol] = DIRECTION INDICATOR BARRICADE
- [Flexible Delineator Symbol] = FLEXIBLE DELINEATOR
- [Arrow Symbol] = DIRECTION OF TRAFFIC
- [Arrow Board Symbol] = ARROW BOARD

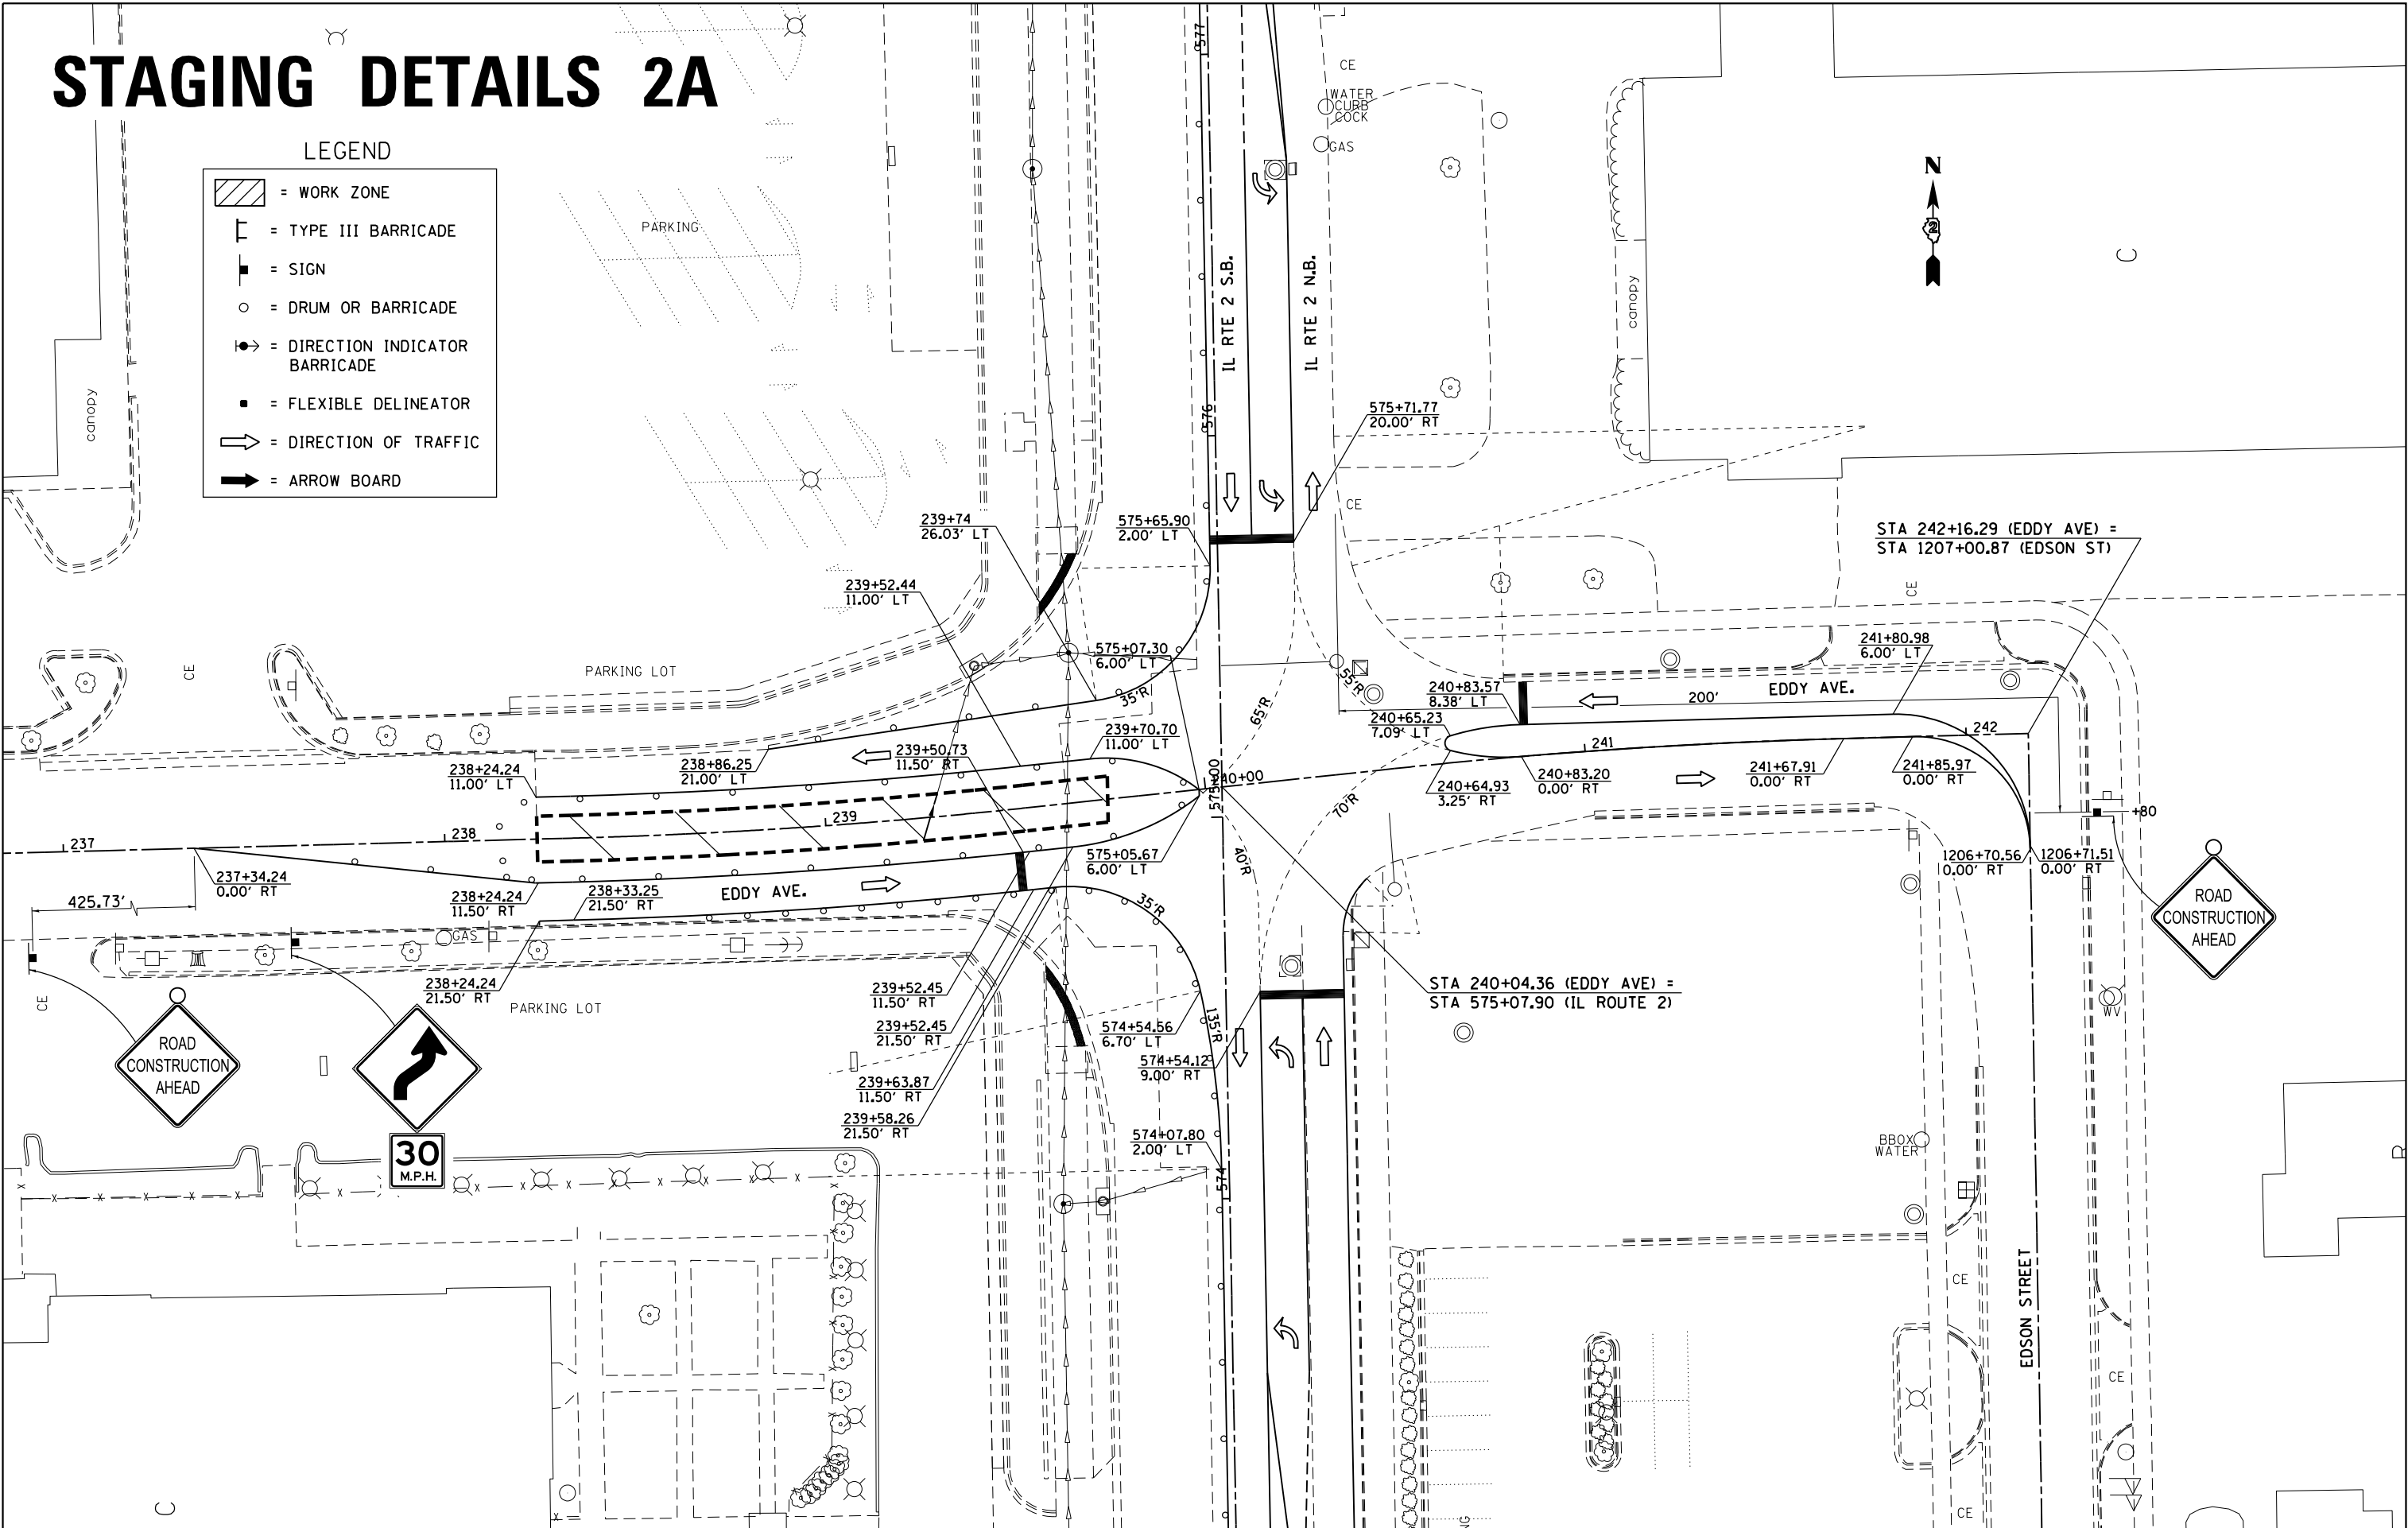


FILE NAME =	USER NAME = Griffithd,j	DESIGNED -	REVISED -	STATE OF ILLINOIS DEPARTMENT OF TRANSPORTATION	EDDY AVENUE STAGING DETAILS 2A SUB STAGE 1	F.A.P. RTE.	SECTION	COUNTY	TOTAL SHEETS	SHEET NO.							
pw\11084EBID\INTEG\Illinois.gov\PWIDOT\Documents\DOT Offices\District 2\Projects\2015\2015-006\2015-006-sht-stg2A.dwg	PLOT SCALE = 40.0000' / in.	CHECKED -	REVISED -								734	78R-2	WINNEBAGO	926	217		
PLOT DATE = Mar-10-2015 11:53:12 AM	DATE -	REVISED -	SCALE: 1" = 20'								SHEET NO.	OF	SHEETS	STA. 237+00	TO STA. 242+16.29	FED. ROAD DIST. NO.	ILLINOIS FED. AID PROJECT
																CONTRACT NO. 64C21	

STAGING DETAILS 2A

LEGEND


- [Hatched Box] = WORK ZONE
- [Type III Barricade Symbol] = TYPE III BARRICADE
- [Sign Symbol] = SIGN
- [Drum Symbol] = DRUM OR BARRICADE
- [Direction Indicator Barricade Symbol] = DIRECTION INDICATOR BARRICADE
- [Flexible Delineator Symbol] = FLEXIBLE DELINEATOR
- [Traffic Direction Arrow] = DIRECTION OF TRAFFIC
- [Arrow Board Symbol] = ARROW BOARD

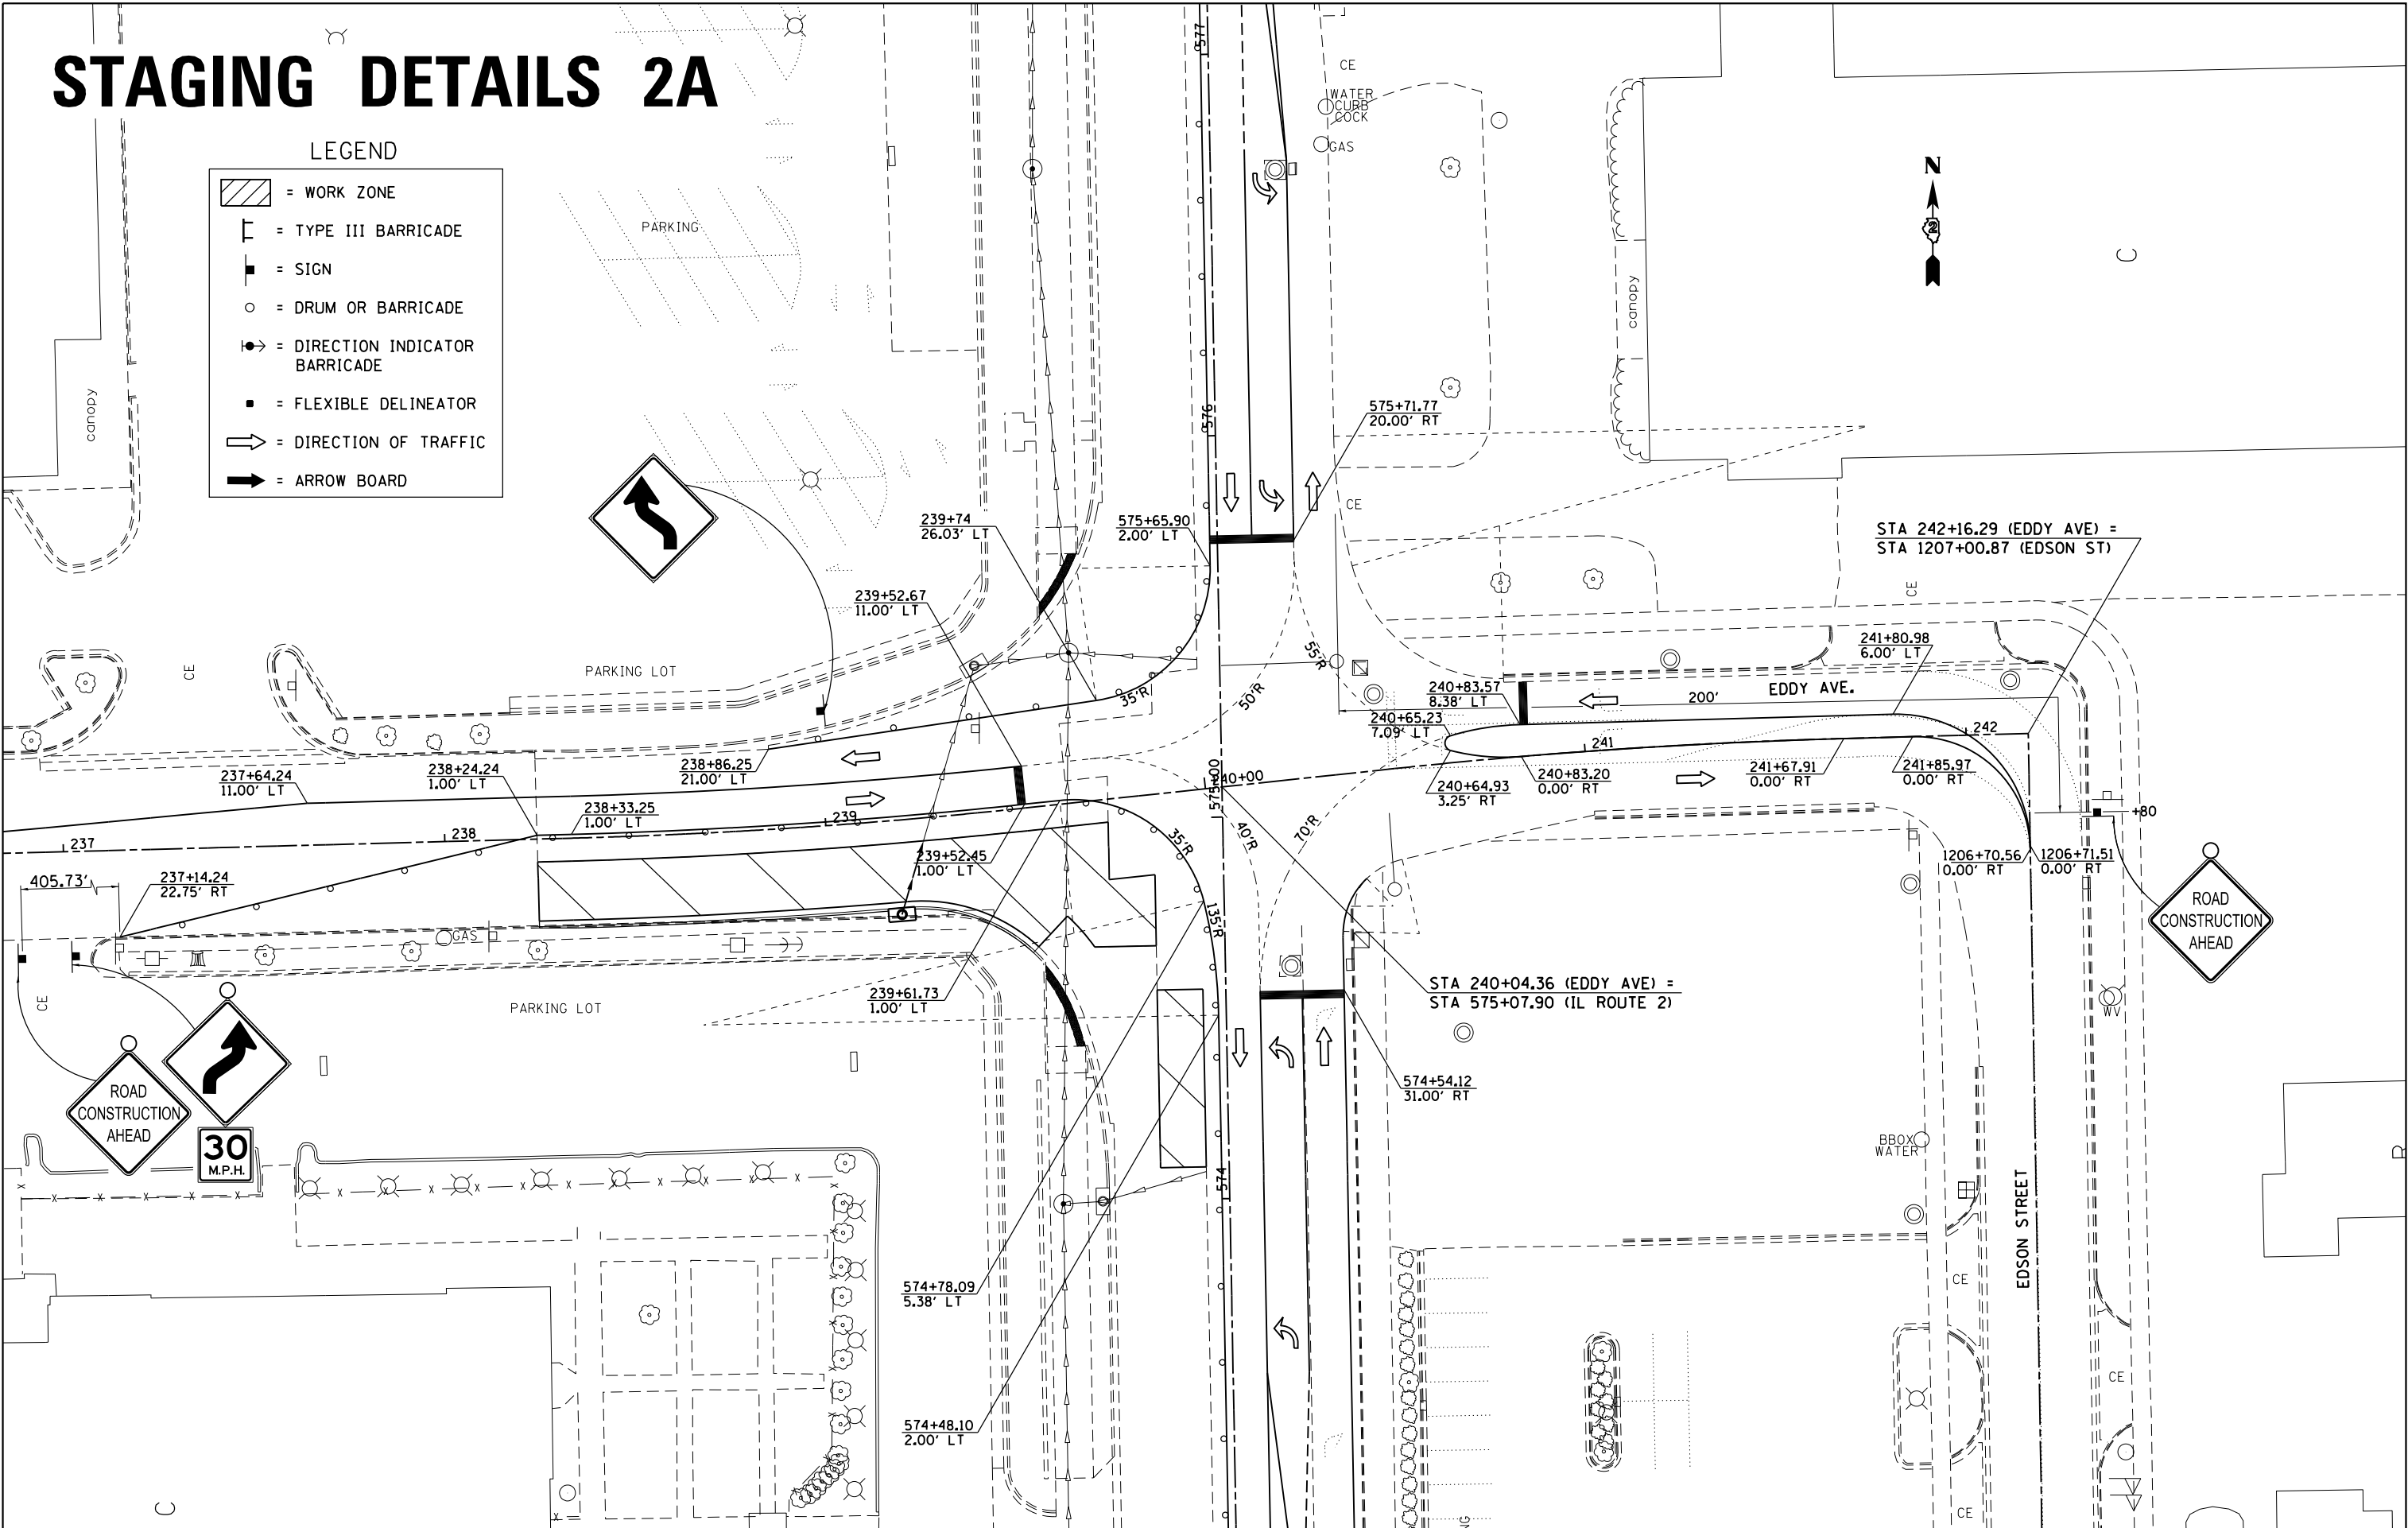

STAGING DETAILS 2A

LEGEND


- [Hatched Box] = WORK ZONE
- [Type III Barricade Symbol] = TYPE III BARRICADE
- [Sign Symbol] = SIGN
- [Drum Symbol] = DRUM OR BARRICADE
- [Direction Indicator Symbol] = DIRECTION INDICATOR BARRICADE
- [Flexible Delineator Symbol] = FLEXIBLE DELINEATOR
- [Arrow Symbol] = DIRECTION OF TRAFFIC
- [Arrow Board Symbol] = ARROW BOARD

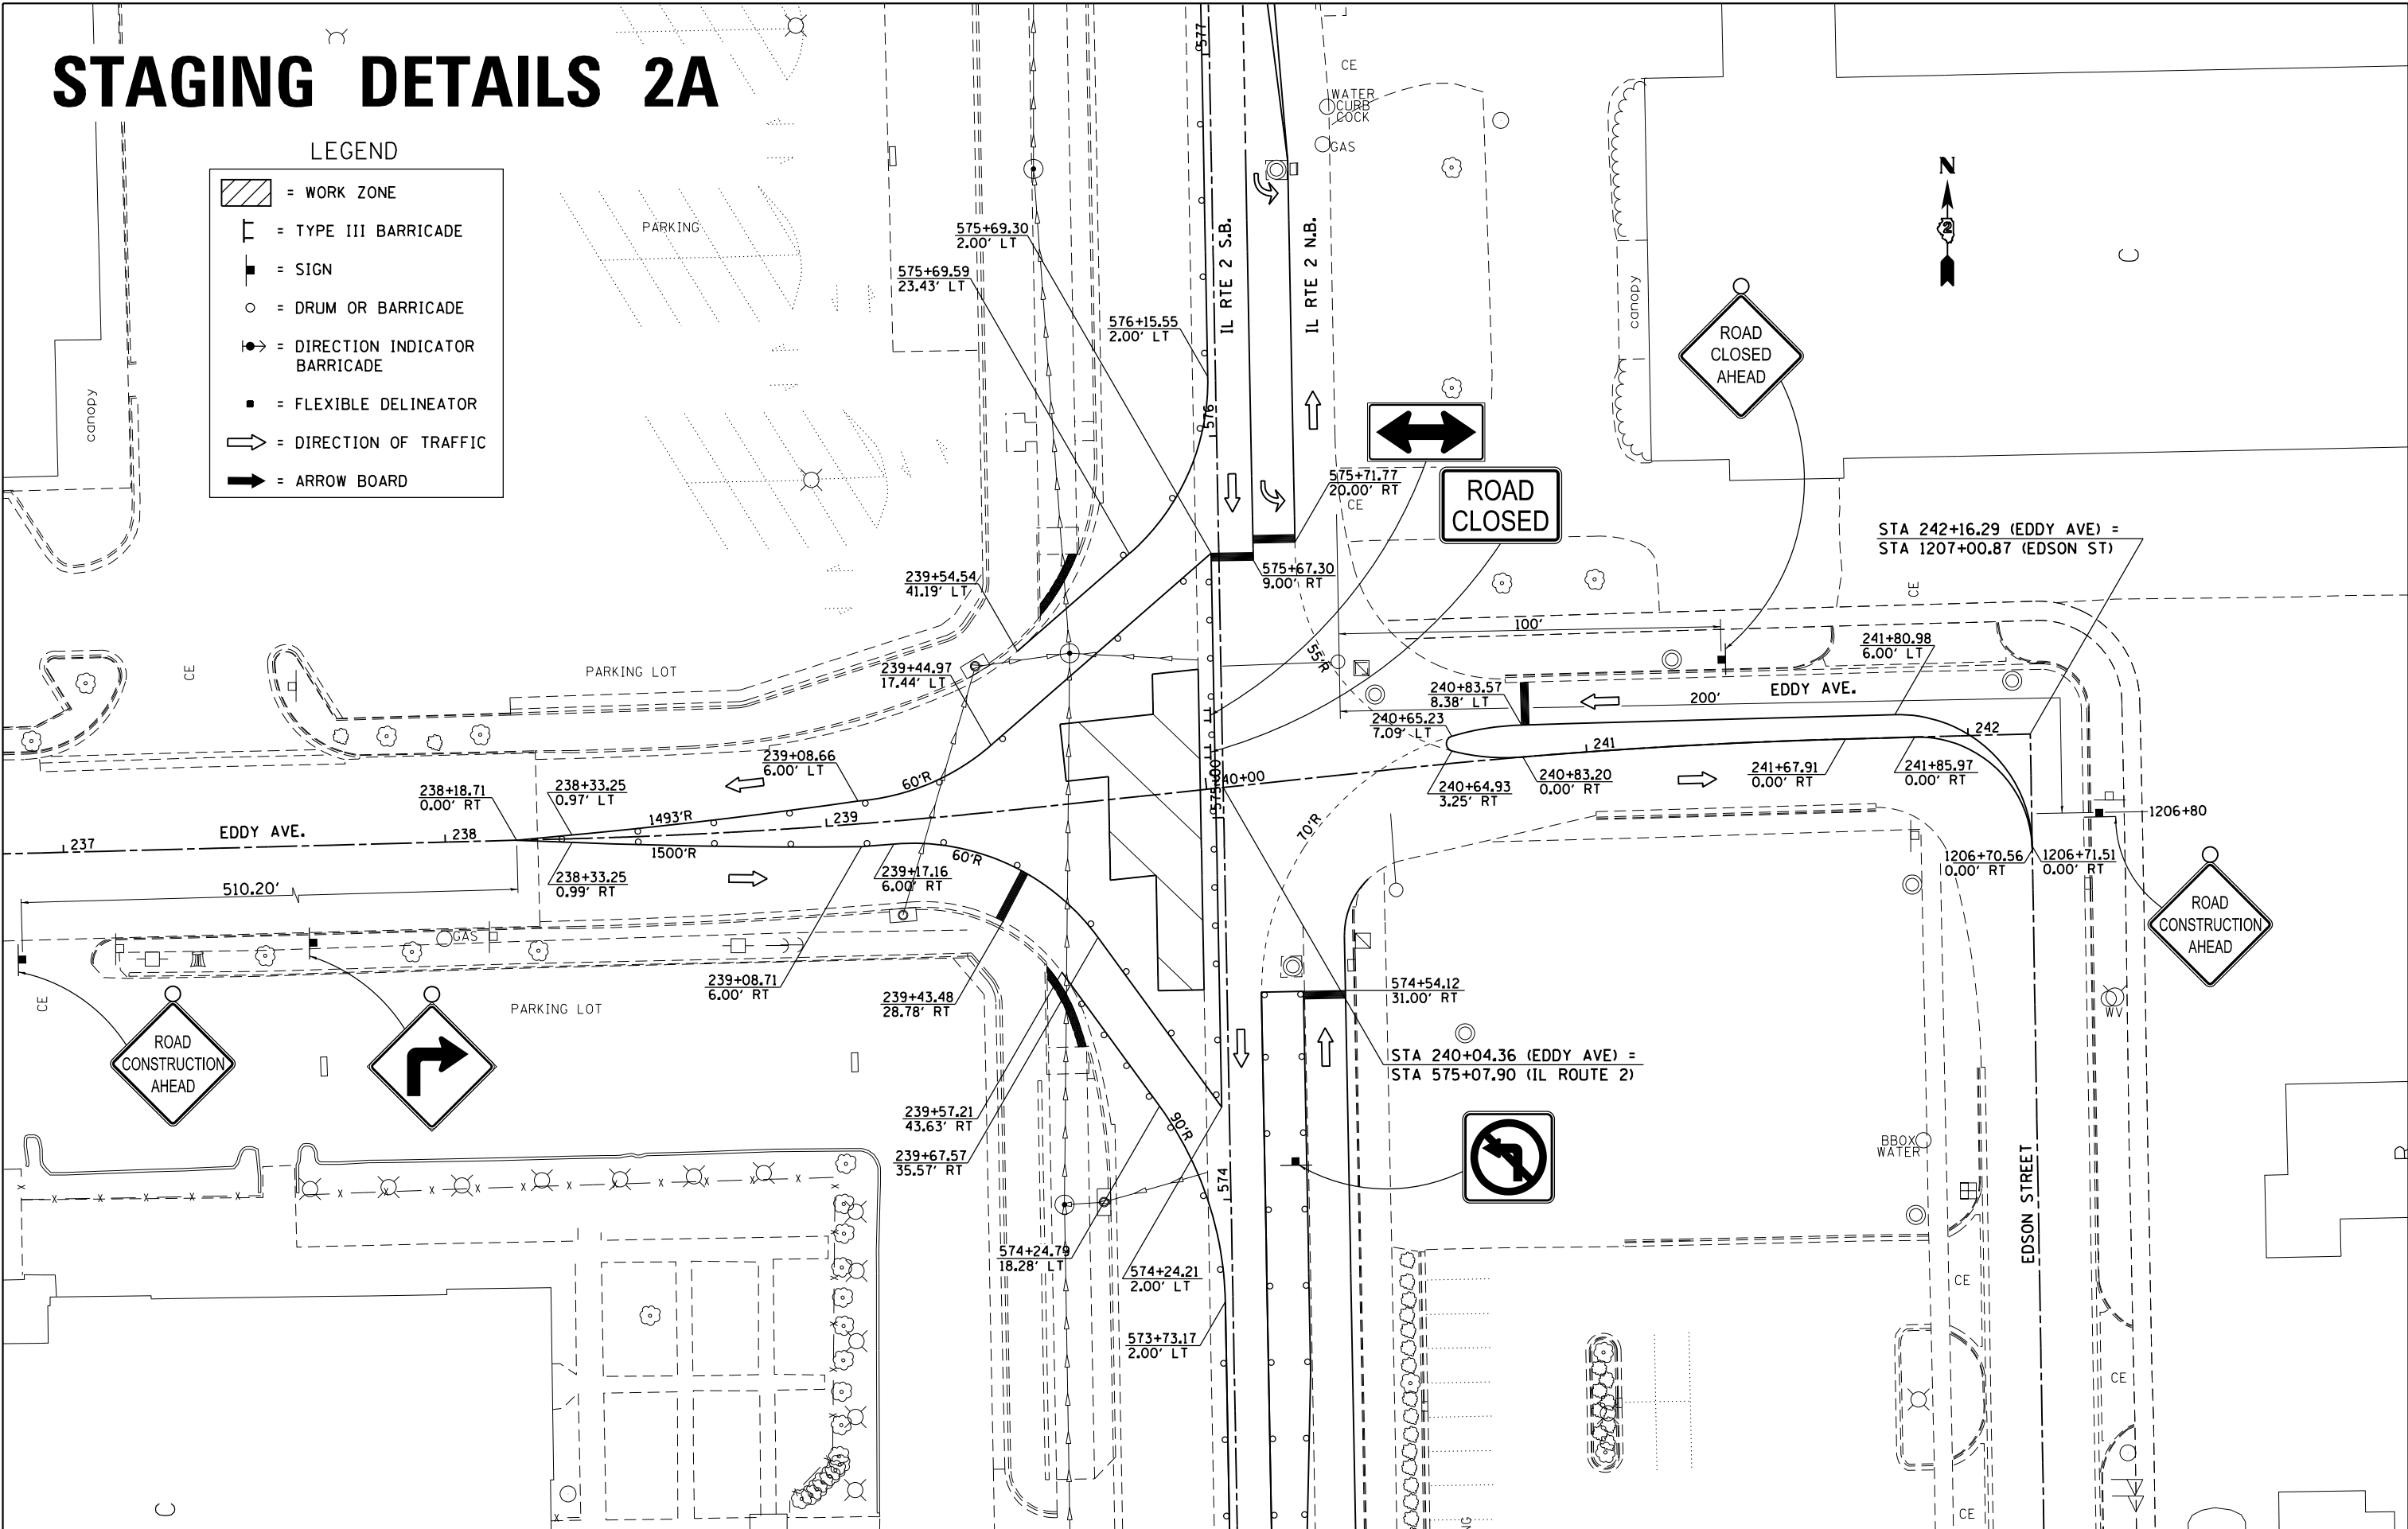

STAGING DETAILS 2B


LEGEND

- [Hatched Box] = WORK ZONE
- [T-Bar Symbol] = TYPE III BARRICADE
- [Square Symbol] = SIGN
- [Circle Symbol] = DRUM OR BARRICADE
- [Arrow in Circle Symbol] = DIRECTION INDICATOR BARRICADE
- [Dot Symbol] = FLEXIBLE DELINEATOR
- [Open Arrow Symbol] = DIRECTION OF TRAFFIC
- [Solid Arrow Symbol] = ARROW BOARD



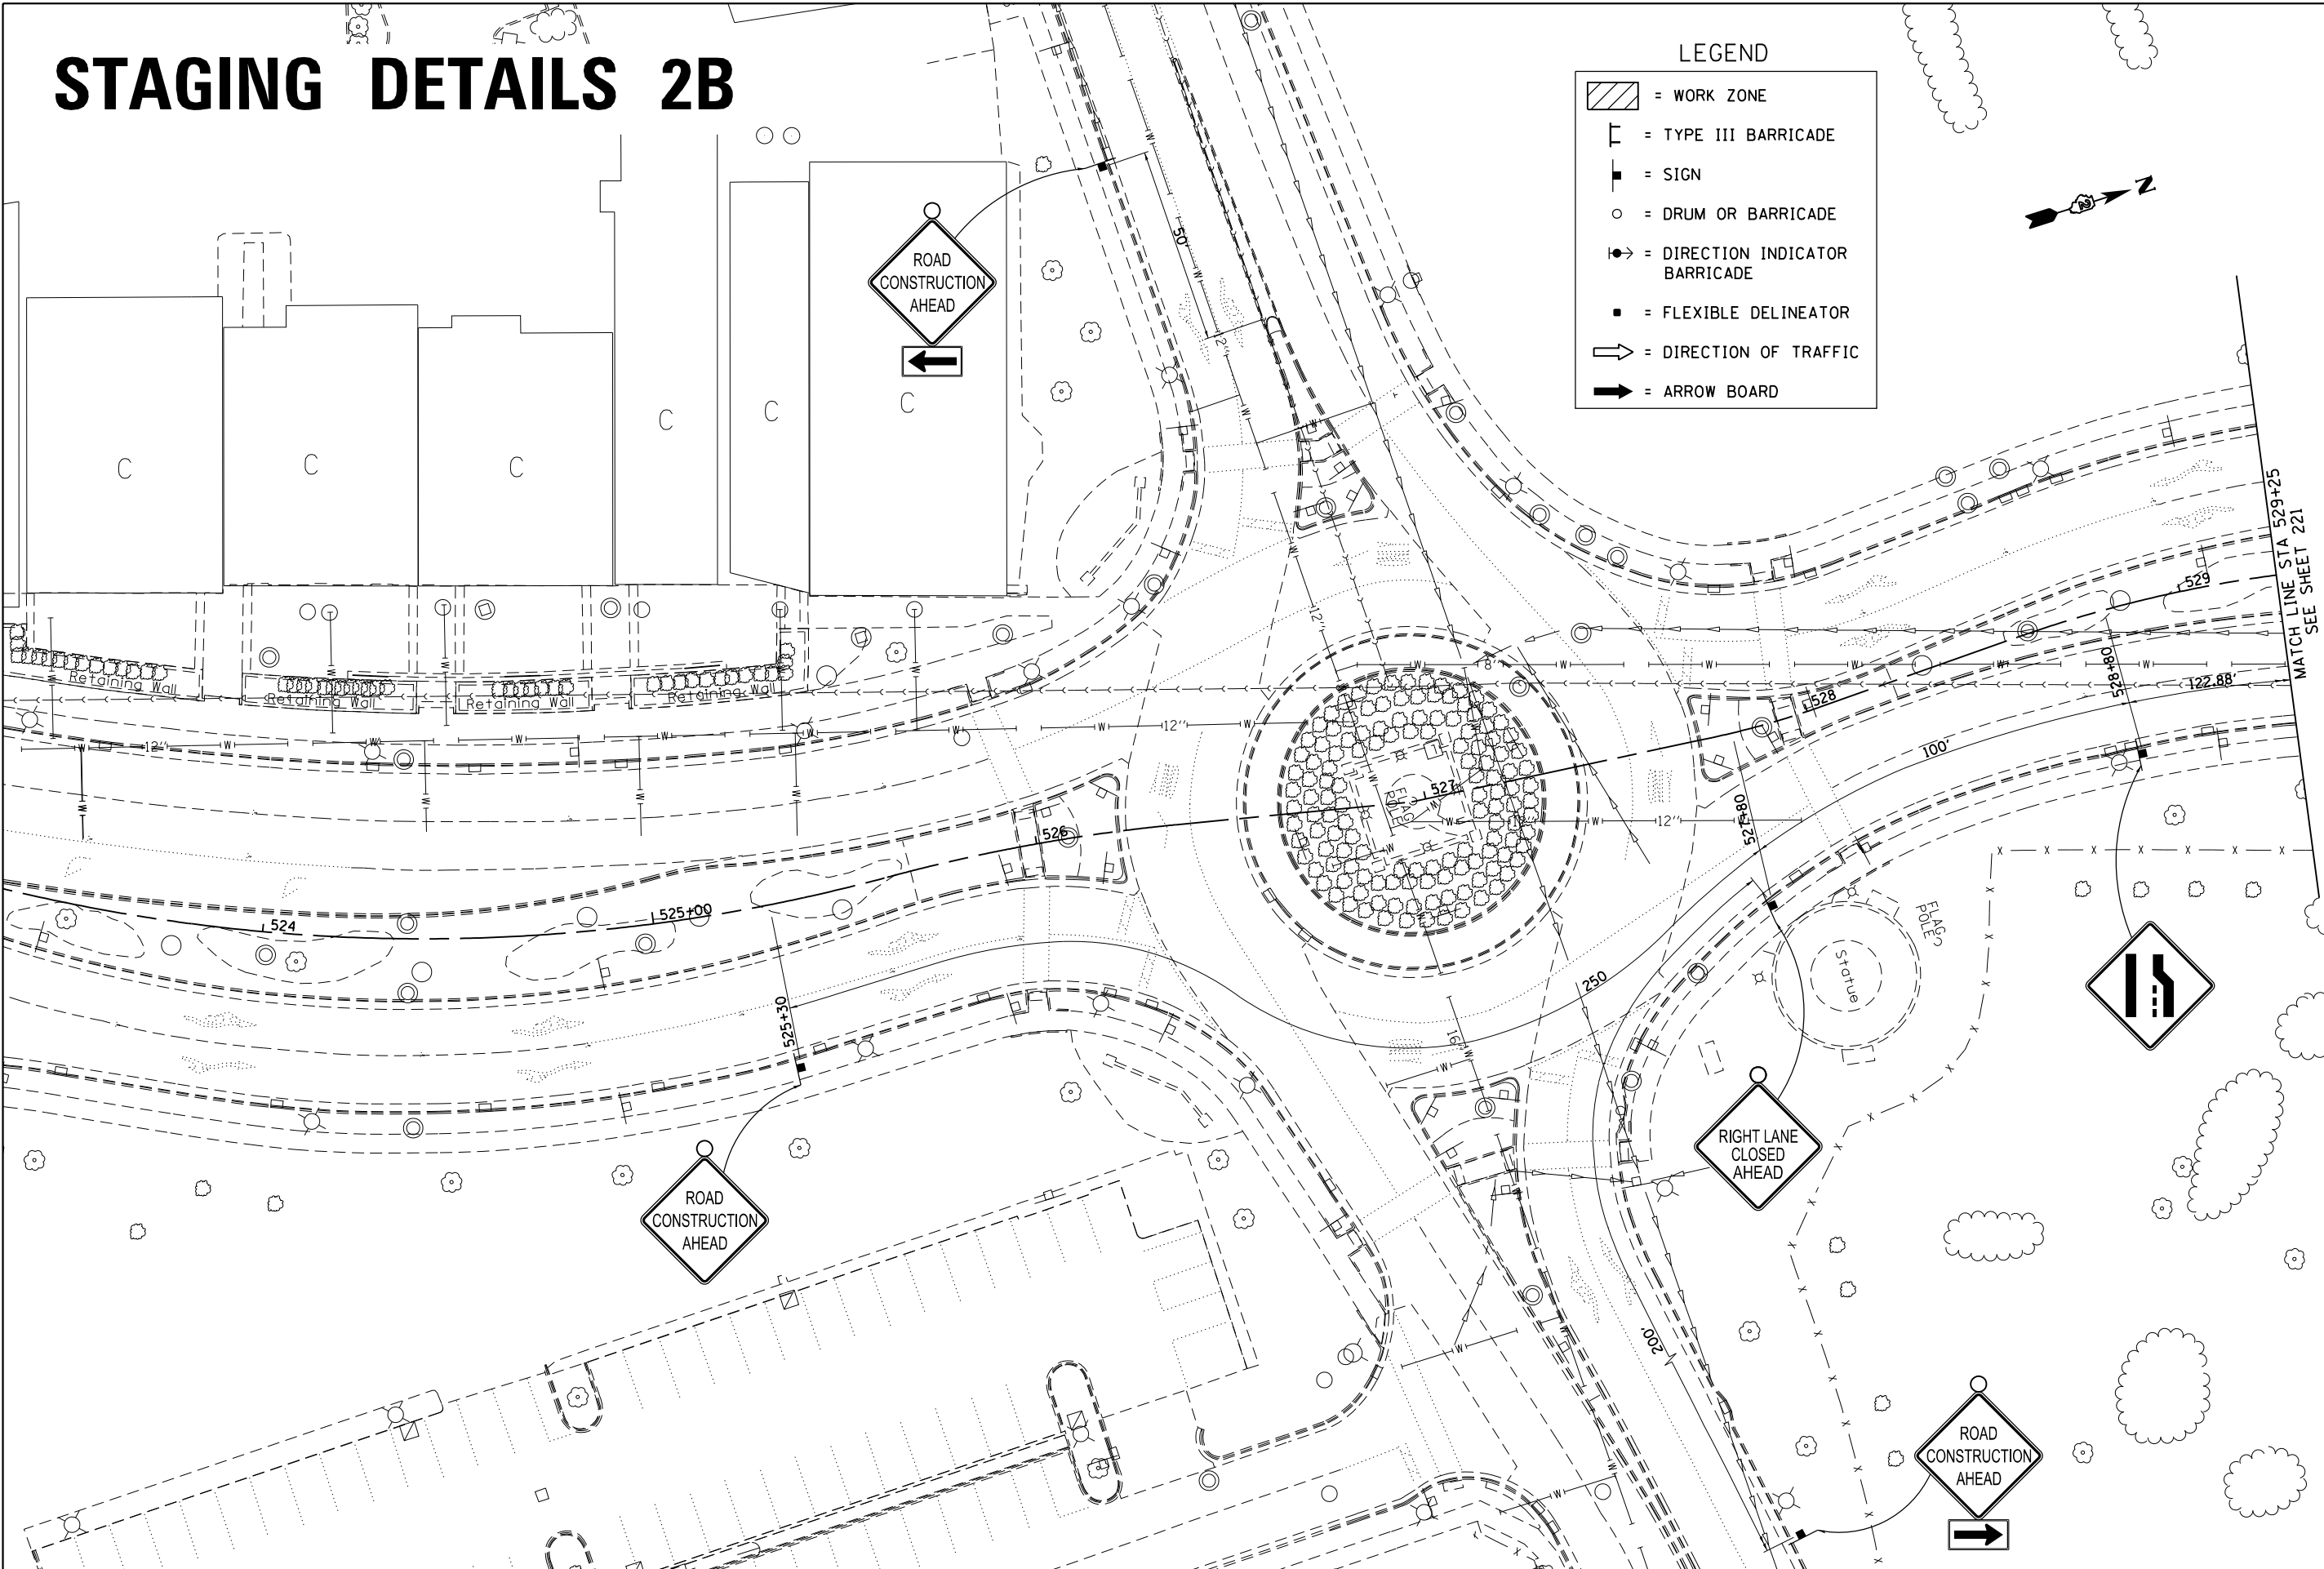


FILE NAME =	USER NAME = Griffithd.j	DESIGNED -	REVISED -	STATE OF ILLINOIS DEPARTMENT OF TRANSPORTATION	IL RTE 2/Main St. STAGING DETAILS 2B				F.A.P. RTE.	SECTION	COUNTY	TOTAL SHEETS	SHEET NO.
p:\1\084EBID\INTEG\Illinois.gov\PI\DOT\Documents\DOT Offices\District 2\Projects\2015\084EBID\084EBID.dwg	PLOT SCALE = 40.0000' / in.	CHECKED -	REVISED -		734	78R-2	WINNEBAGO	926	220				
PLOT DATE = Mar-10-2015 11:56:11 AM	DATE -	REVISED -	REVISED -		CONTRACT NO. 64C21								
					FED. ROAD DIST. NO. ILLINOIS FED. AID PROJECT								
				SCALE: 1" = 20'	SHEET NO.	OF	SHEETS	STA. 524+00	TO STA. 529+25				

STAGING DETAILS 2B

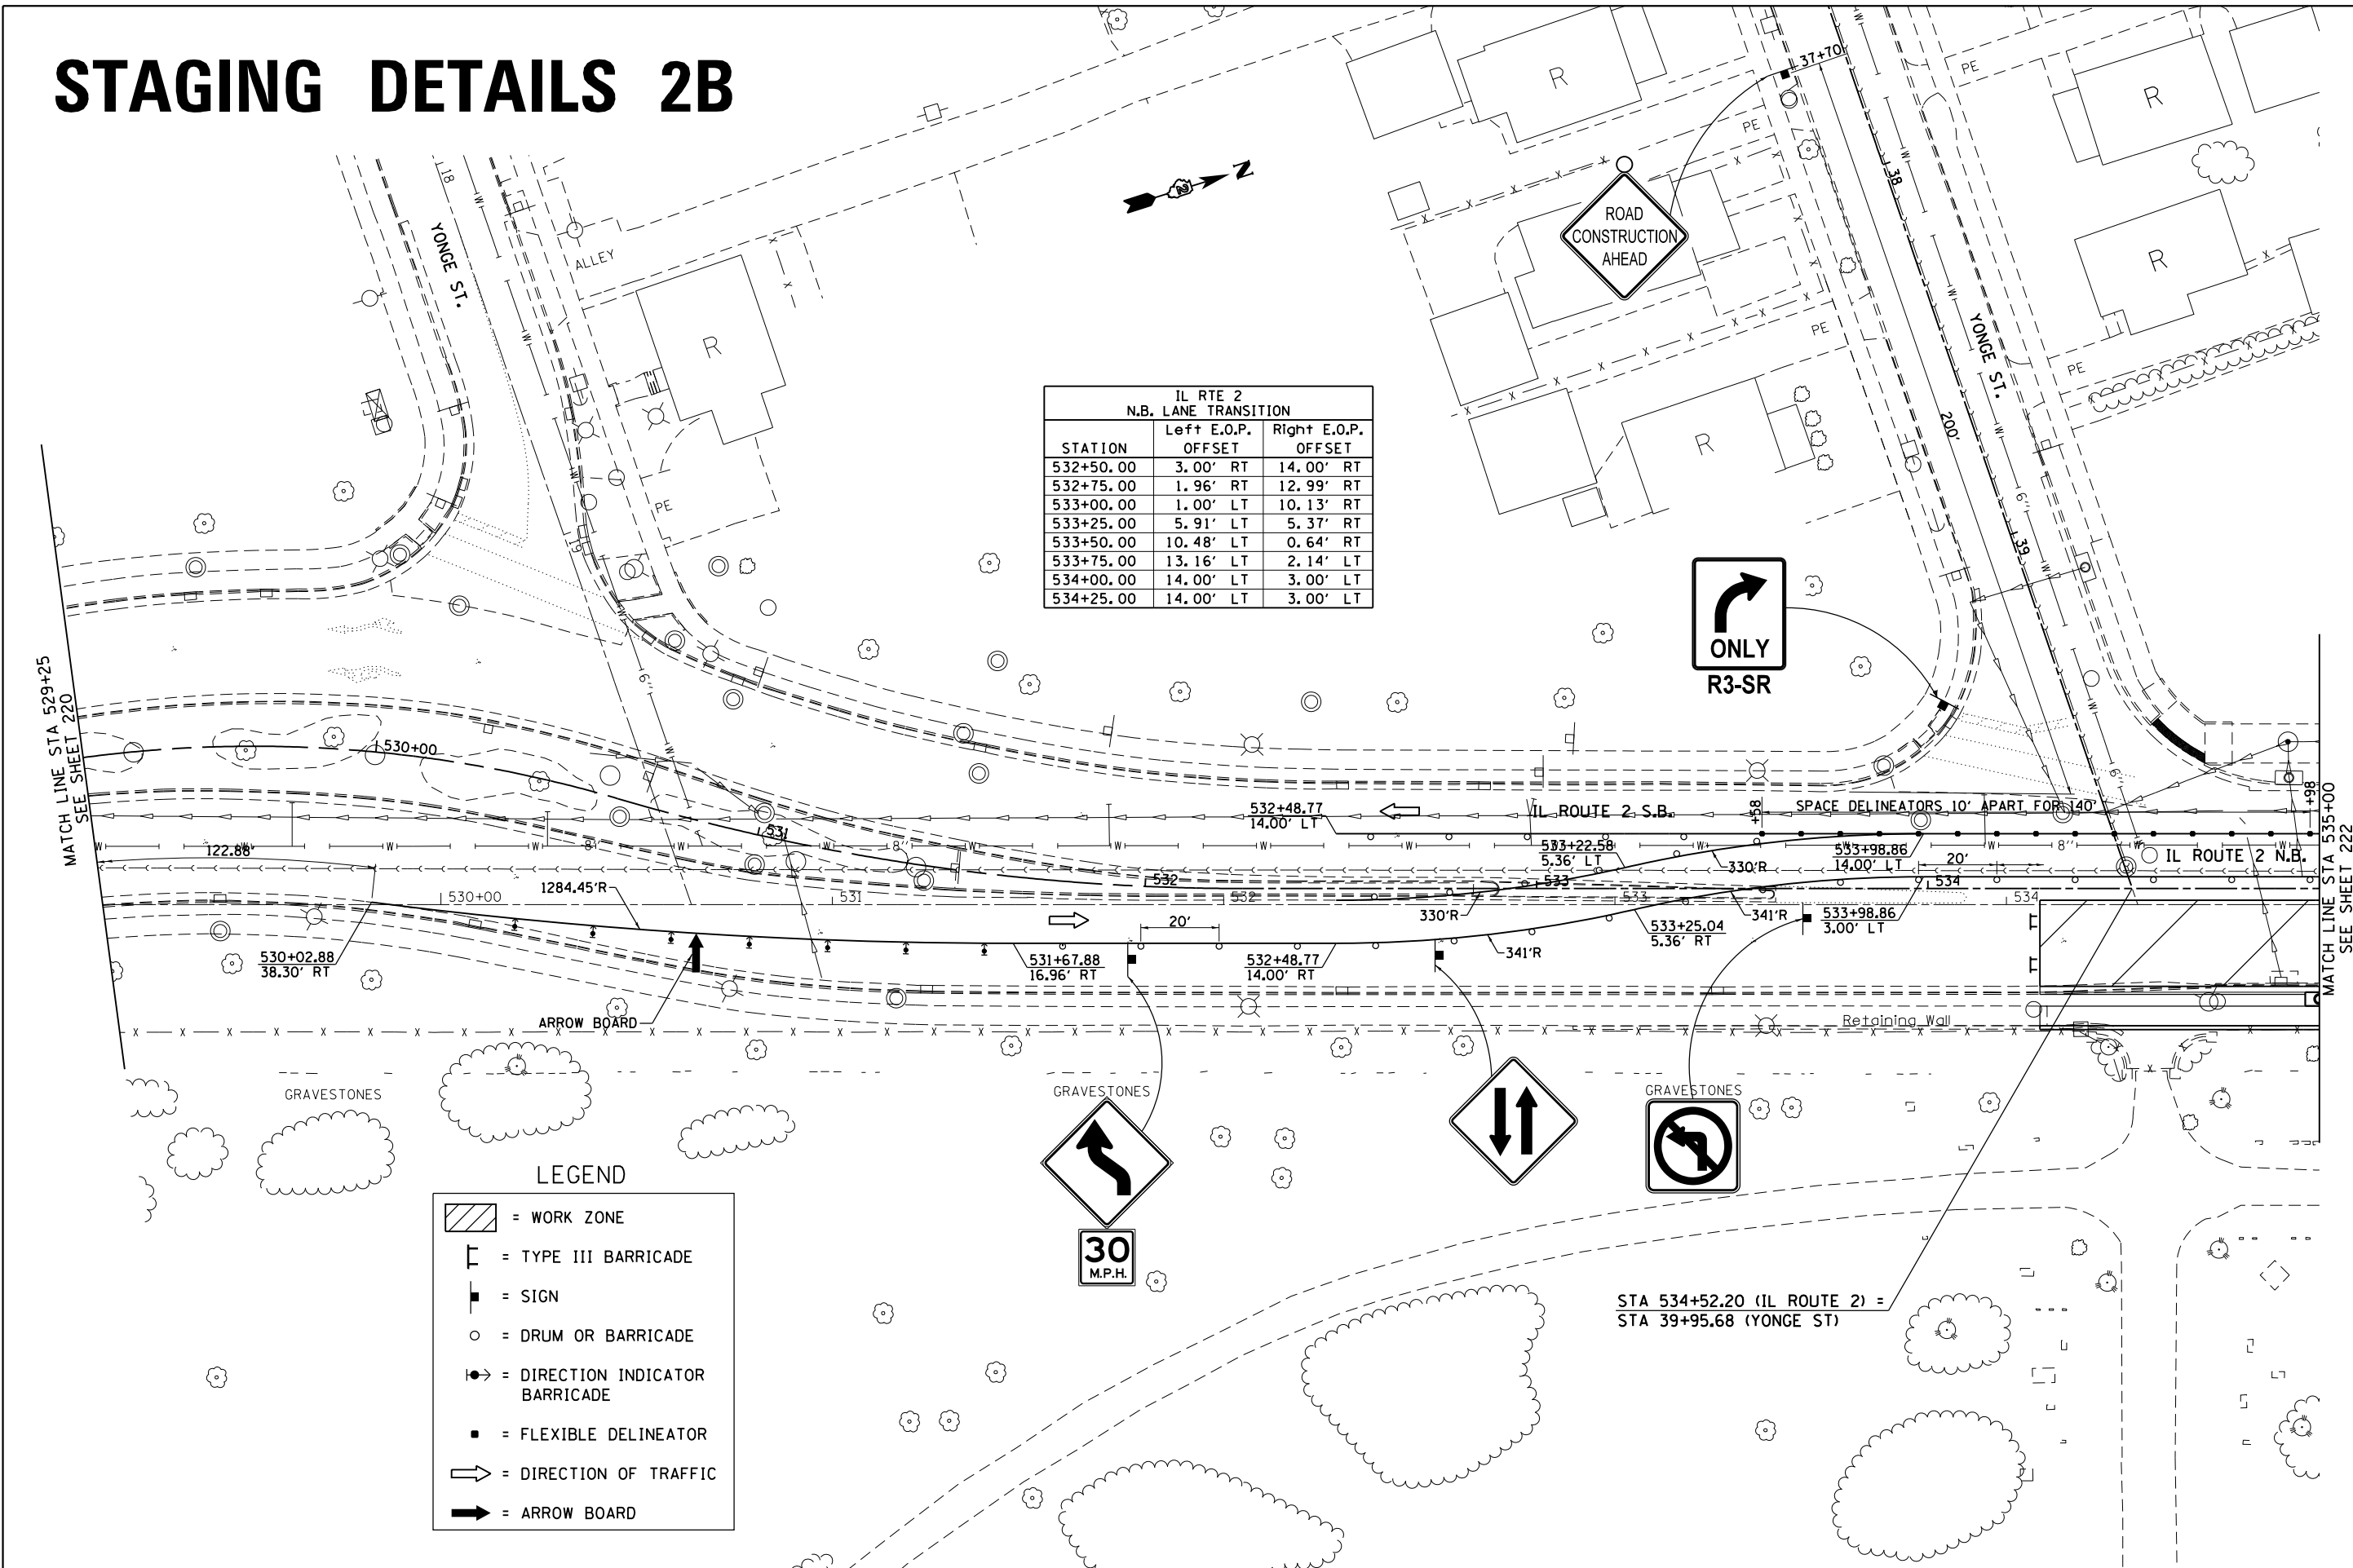


STAGING DETAILS 2B

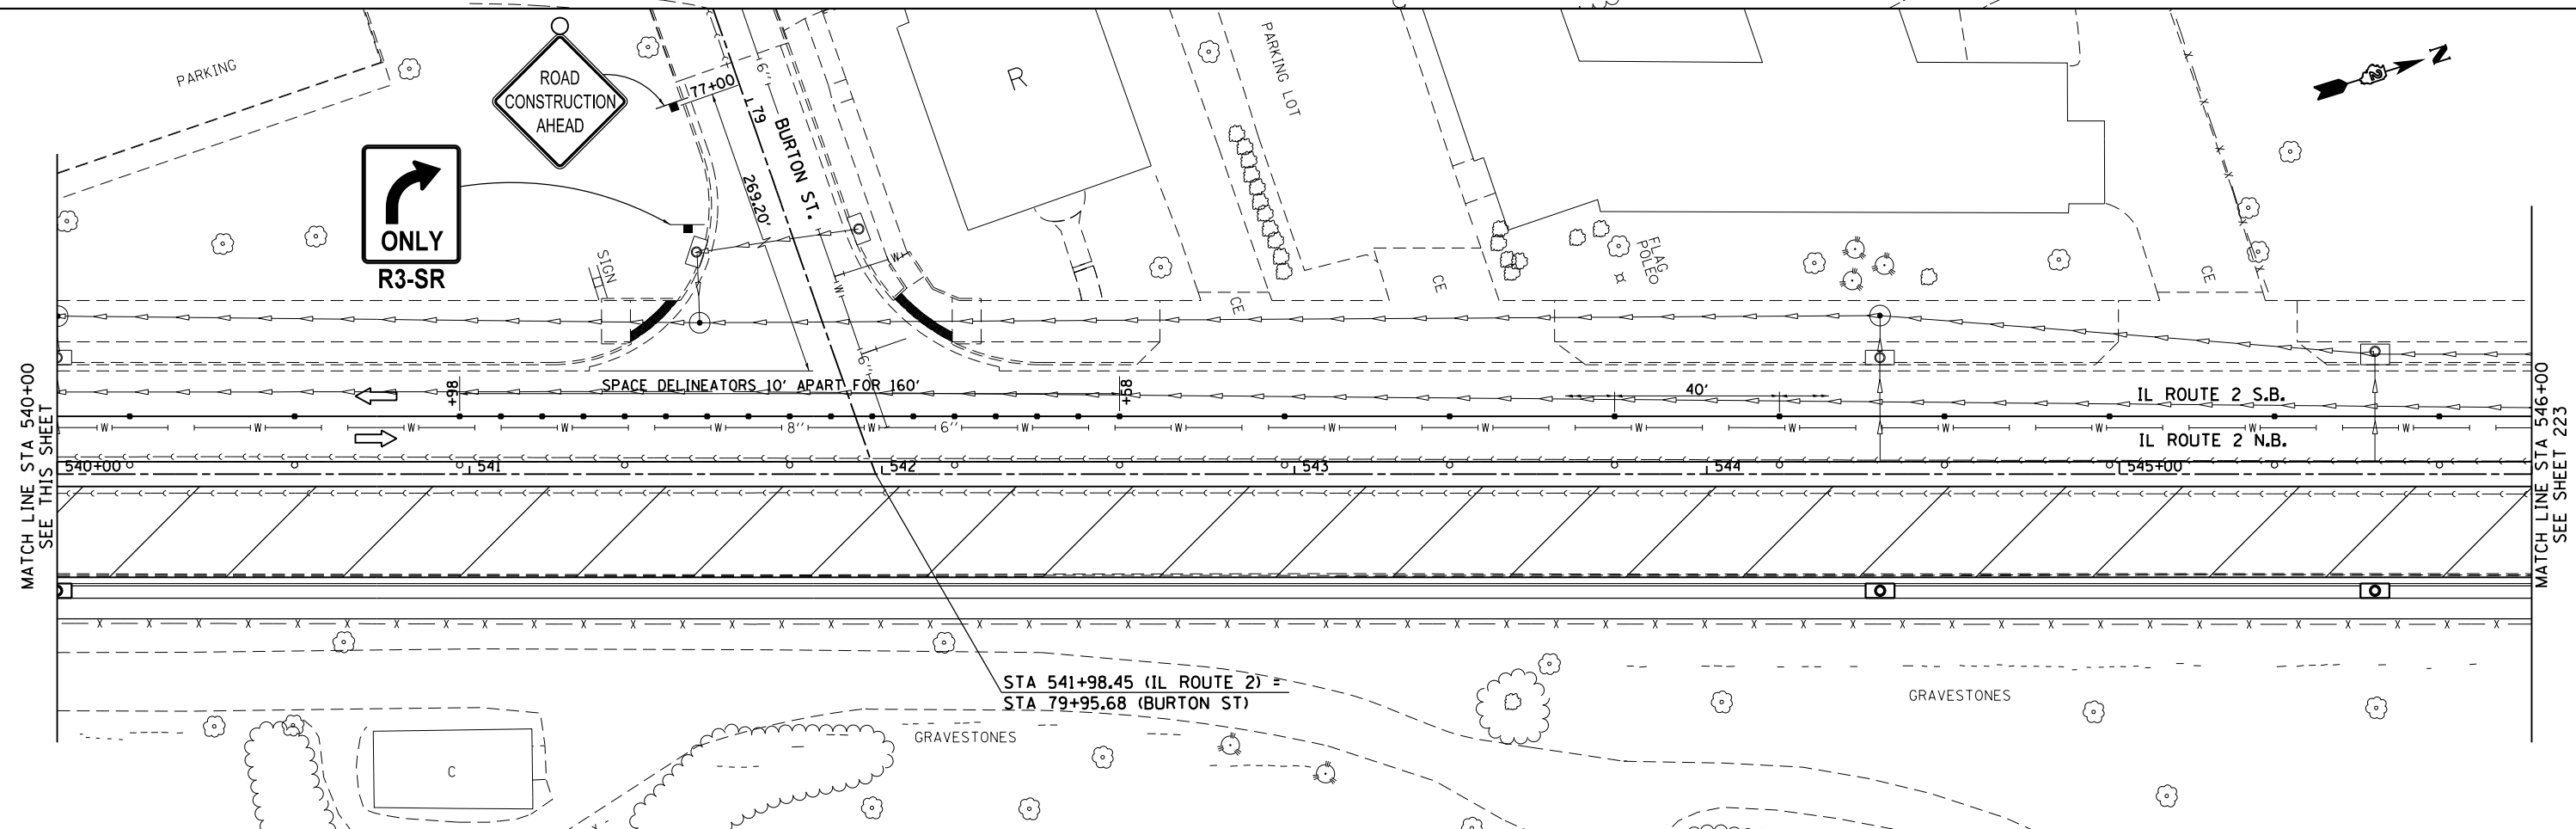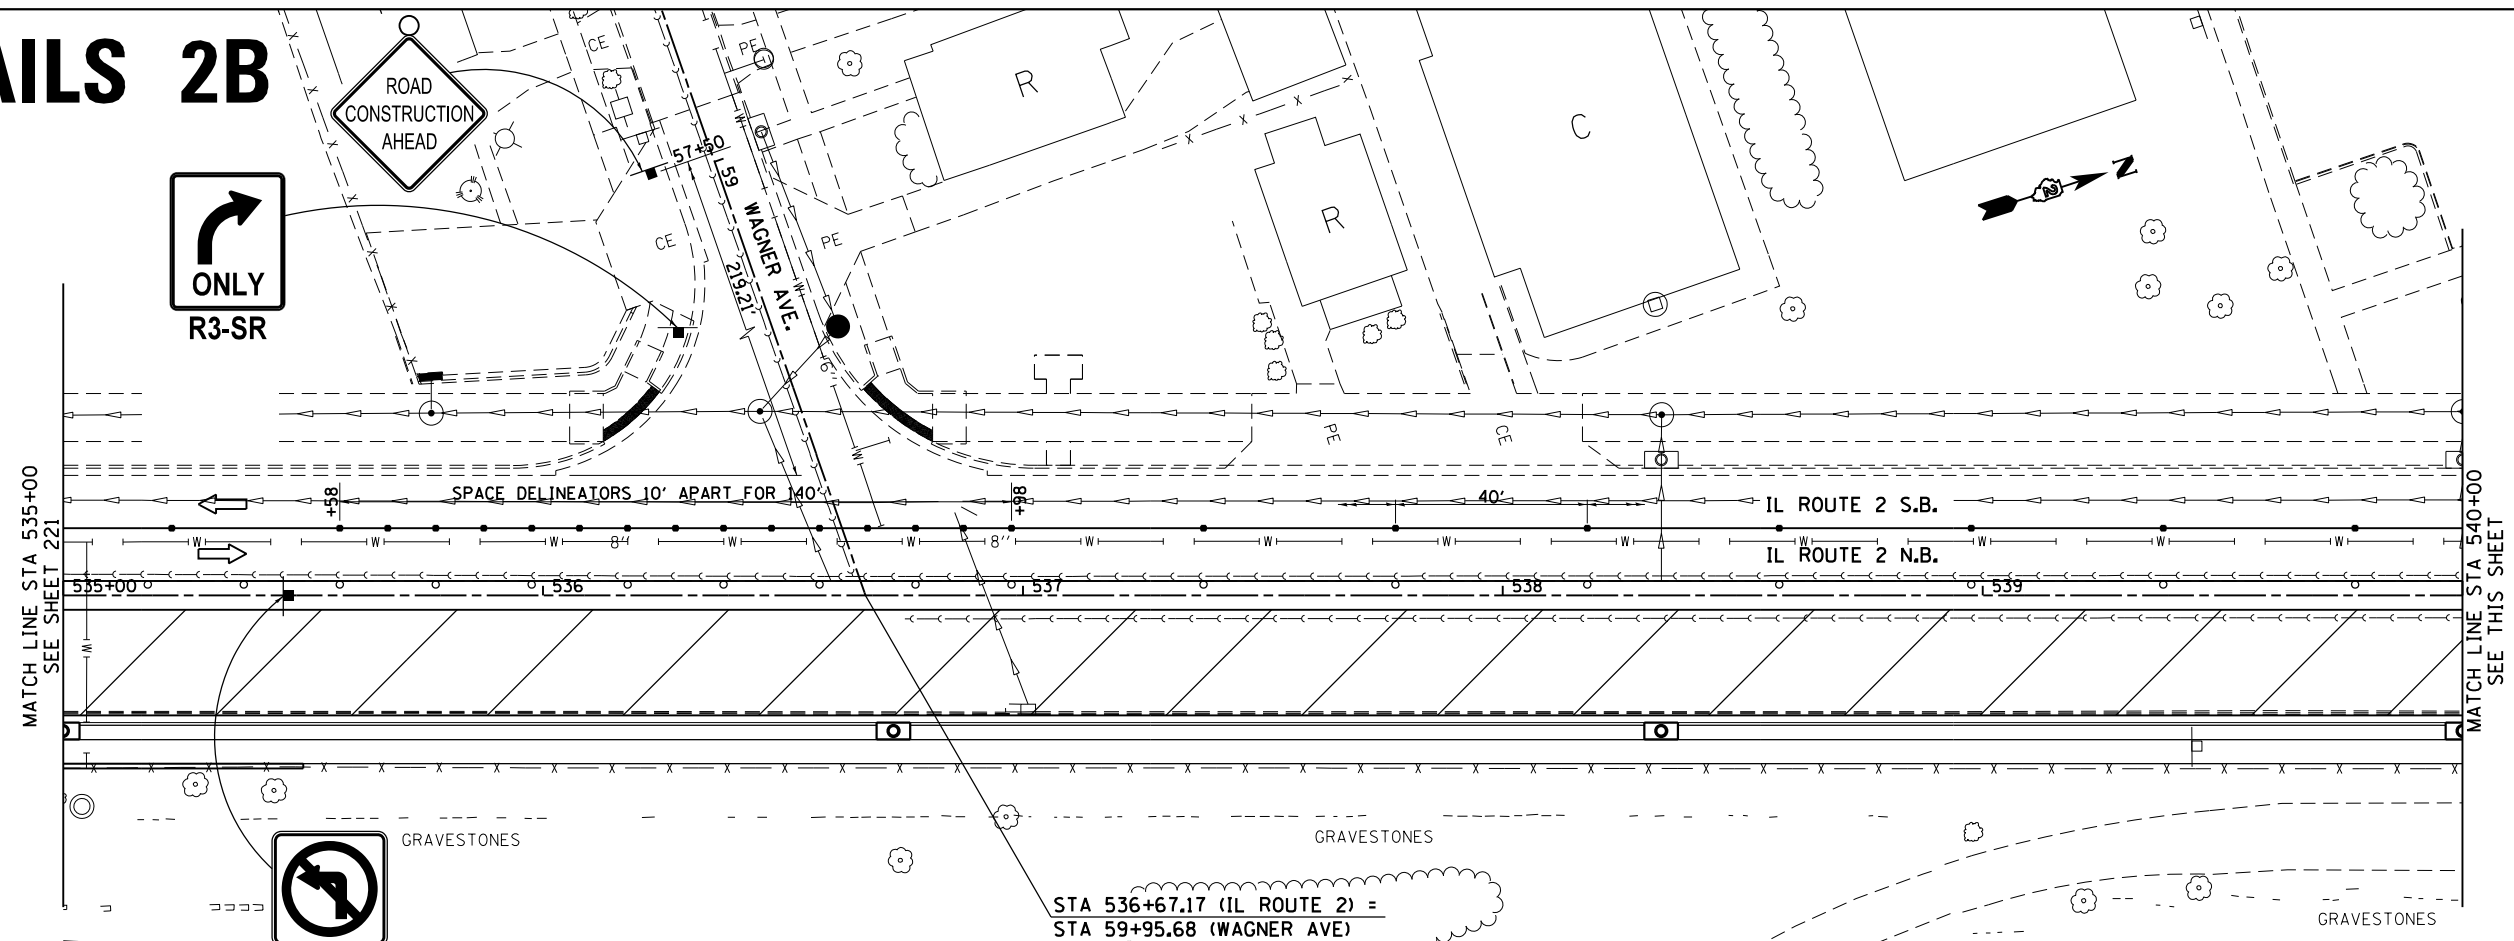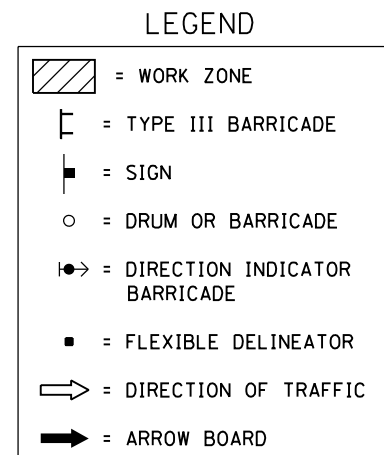


FILE NAME =	USER NAME = Griffithd.j	DESIGNED -	REVISED -	STATE OF ILLINOIS DEPARTMENT OF TRANSPORTATION	IL RTE 2/Main St. STAGING DETAILS 2B				F.A.P. RTE.	SECTION	COUNTY	TOTAL SHEETS	SHEET NO.
p:\IL084E8IDENGINEERING\Illinois.gov\PWIDOT\Documents\IDOT Offices\District 2\Projects\P205006\CADDData\DRAWINGS\0205006-shr-stg2B.dgn		DRAWN -	REVISED -		734	78R-2	WINNEBAGO	926	222				
PLOT SCALE = 40.0000' / in.	CHECKED -	REVISED -			CONTRACT NO. 64C21								
PLOT DATE = Mar-10-2015 11:56:52 AM	DATE -	REVISED -			SCALE: 1" = 20'	SHEET NO. OF	SHEETS	STA. 535+00 TO STA. 546+00	FED. ROAD DIST. NO.	ILLINOIS FED. AID PROJECT			

STAGING DETAILS 2B

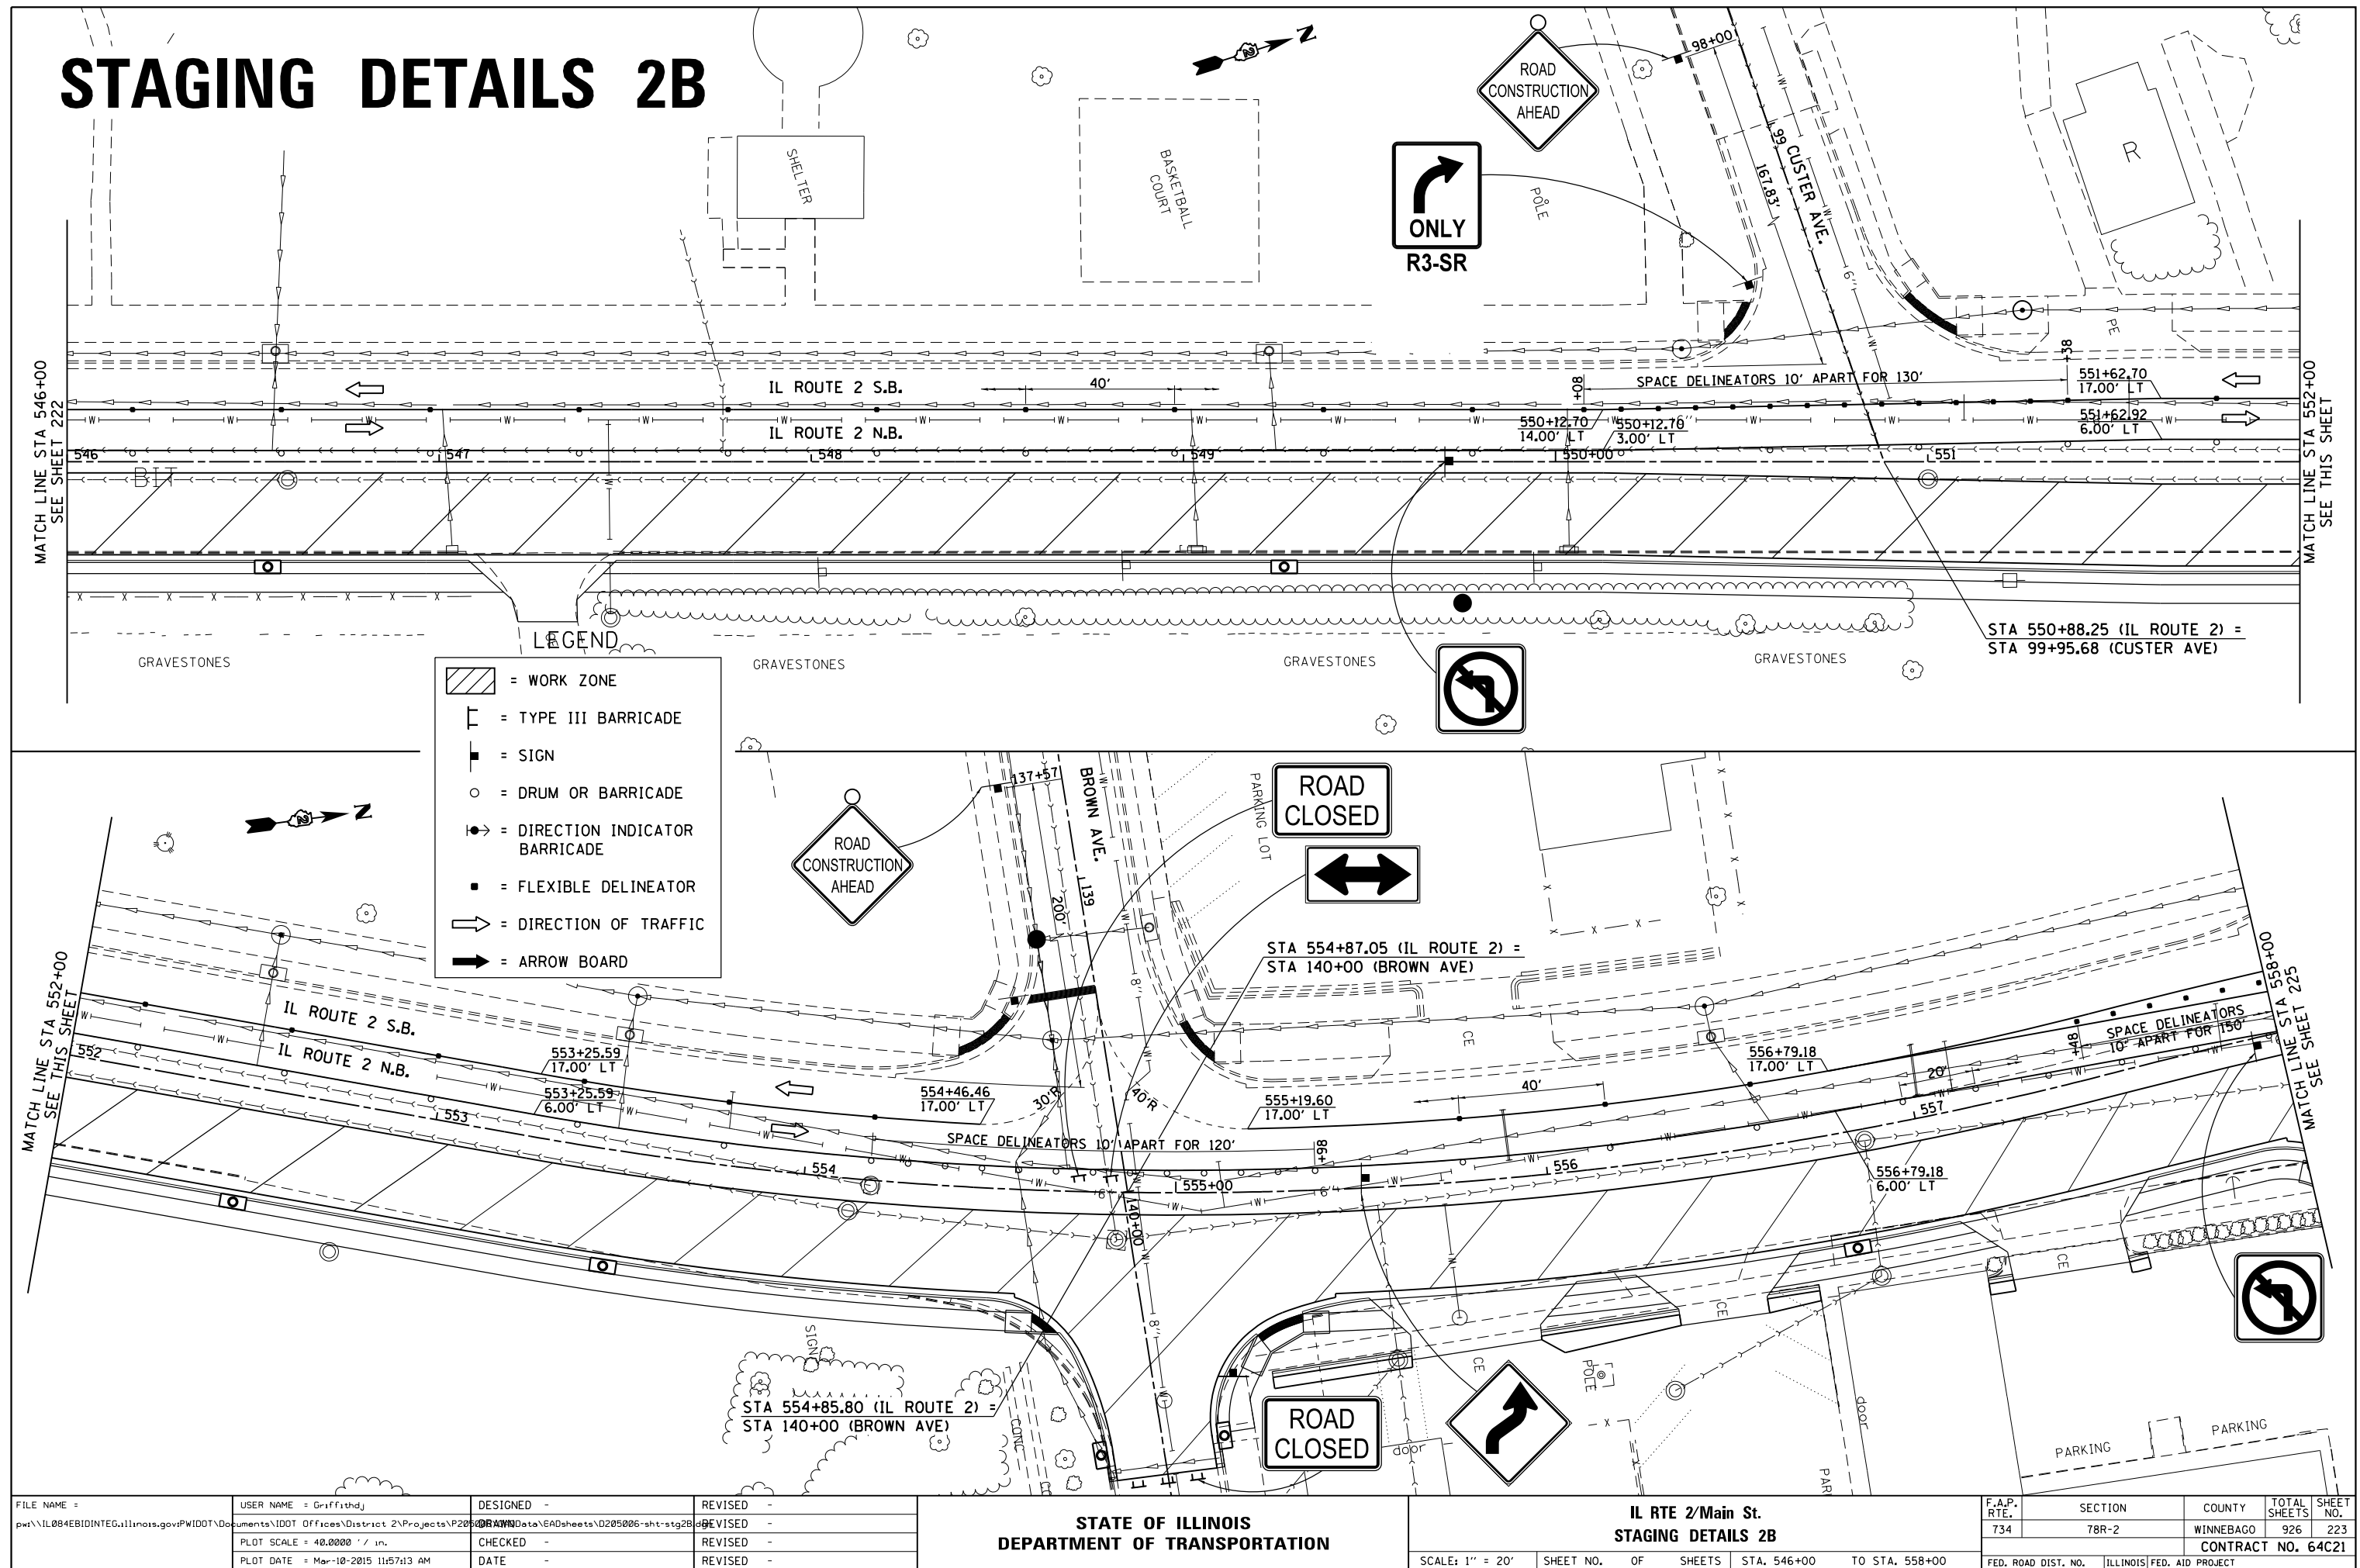

FILE NAME =	USER NAME = Griffith, J	DESIGNED -	REVISED -	STATE OF ILLINOIS DEPARTMENT OF TRANSPORTATION IL RTE 2/Main St. STAGING DETAILS 2B										F.A.P. RTE.	SECTION	COUNTY	TOTAL SHEETS	SHEET NO.
pwt\\IL064EBID\INTEGR.Illinois.gov\PIDOT\Documents\IDOT Offices\District 2\Projects\205000\DATA\6AD\sheets\205006-shr-stg2B.dwg		CHECKED -	REVISED -											734	78R-2	WINNEBAGO	926	223
PLOT SCALE = 40.0000' / in.		CHECKED -	REVISED -											CONTRACT NO. 64C21				
PLOT DATE = Mar-10-2015 11:57:13 AM		DATE	REVISED -															
				SCALE: 1" = 20' SHEET NO. OF SHEETS STA. 546+00 TO STA. 558+00										FED. ROAD DIST. NO. ILLINOIS FED. AID PROJECT				

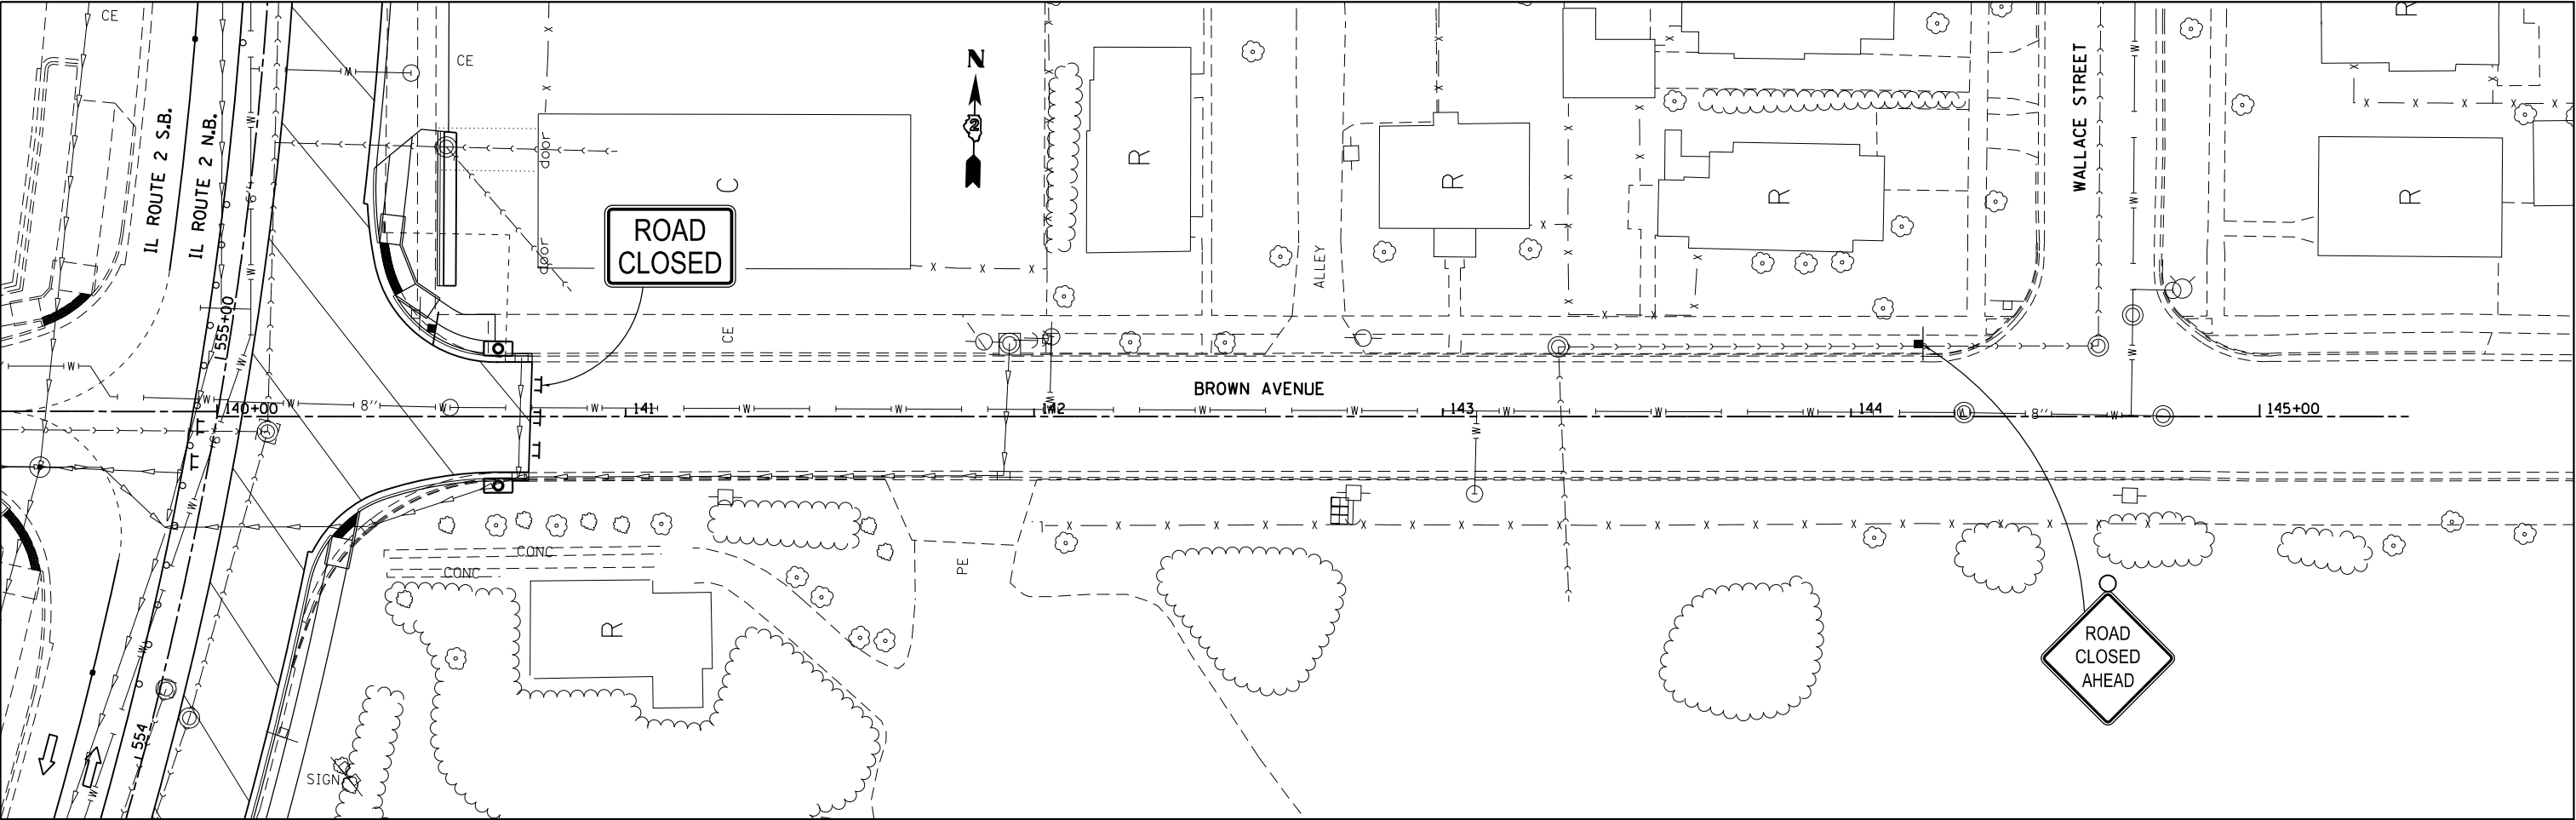

STAGING DETAILS 2B

LEGEND

= WORK ZONE

= TYPE III BARRICADE

= SIGN


= DRUM OR BARRICADE

= DIRECTION INDICATOR BARRICADE


= FLEXIBLE DELINEATOR

= DIRECTION OF TRAFFIC


= ARROW BOARD

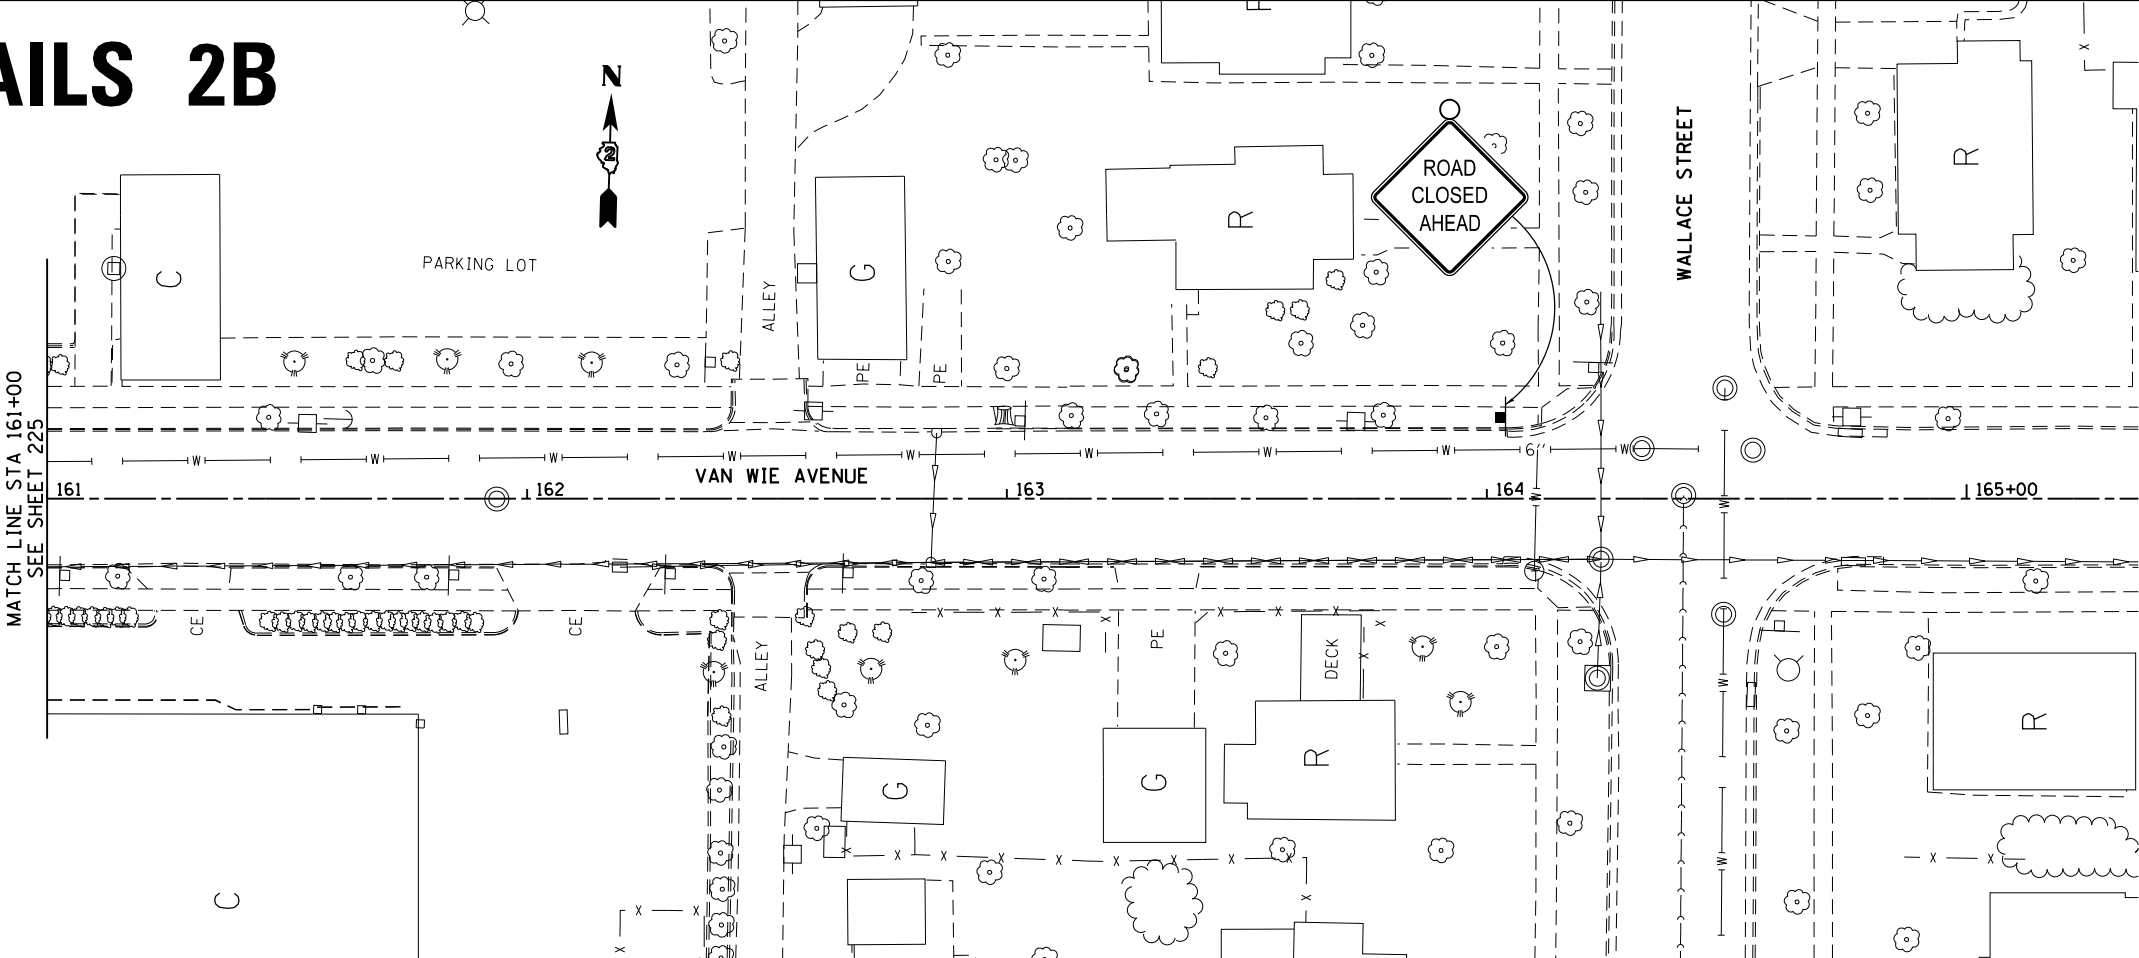

STAGING DETAILS 2B

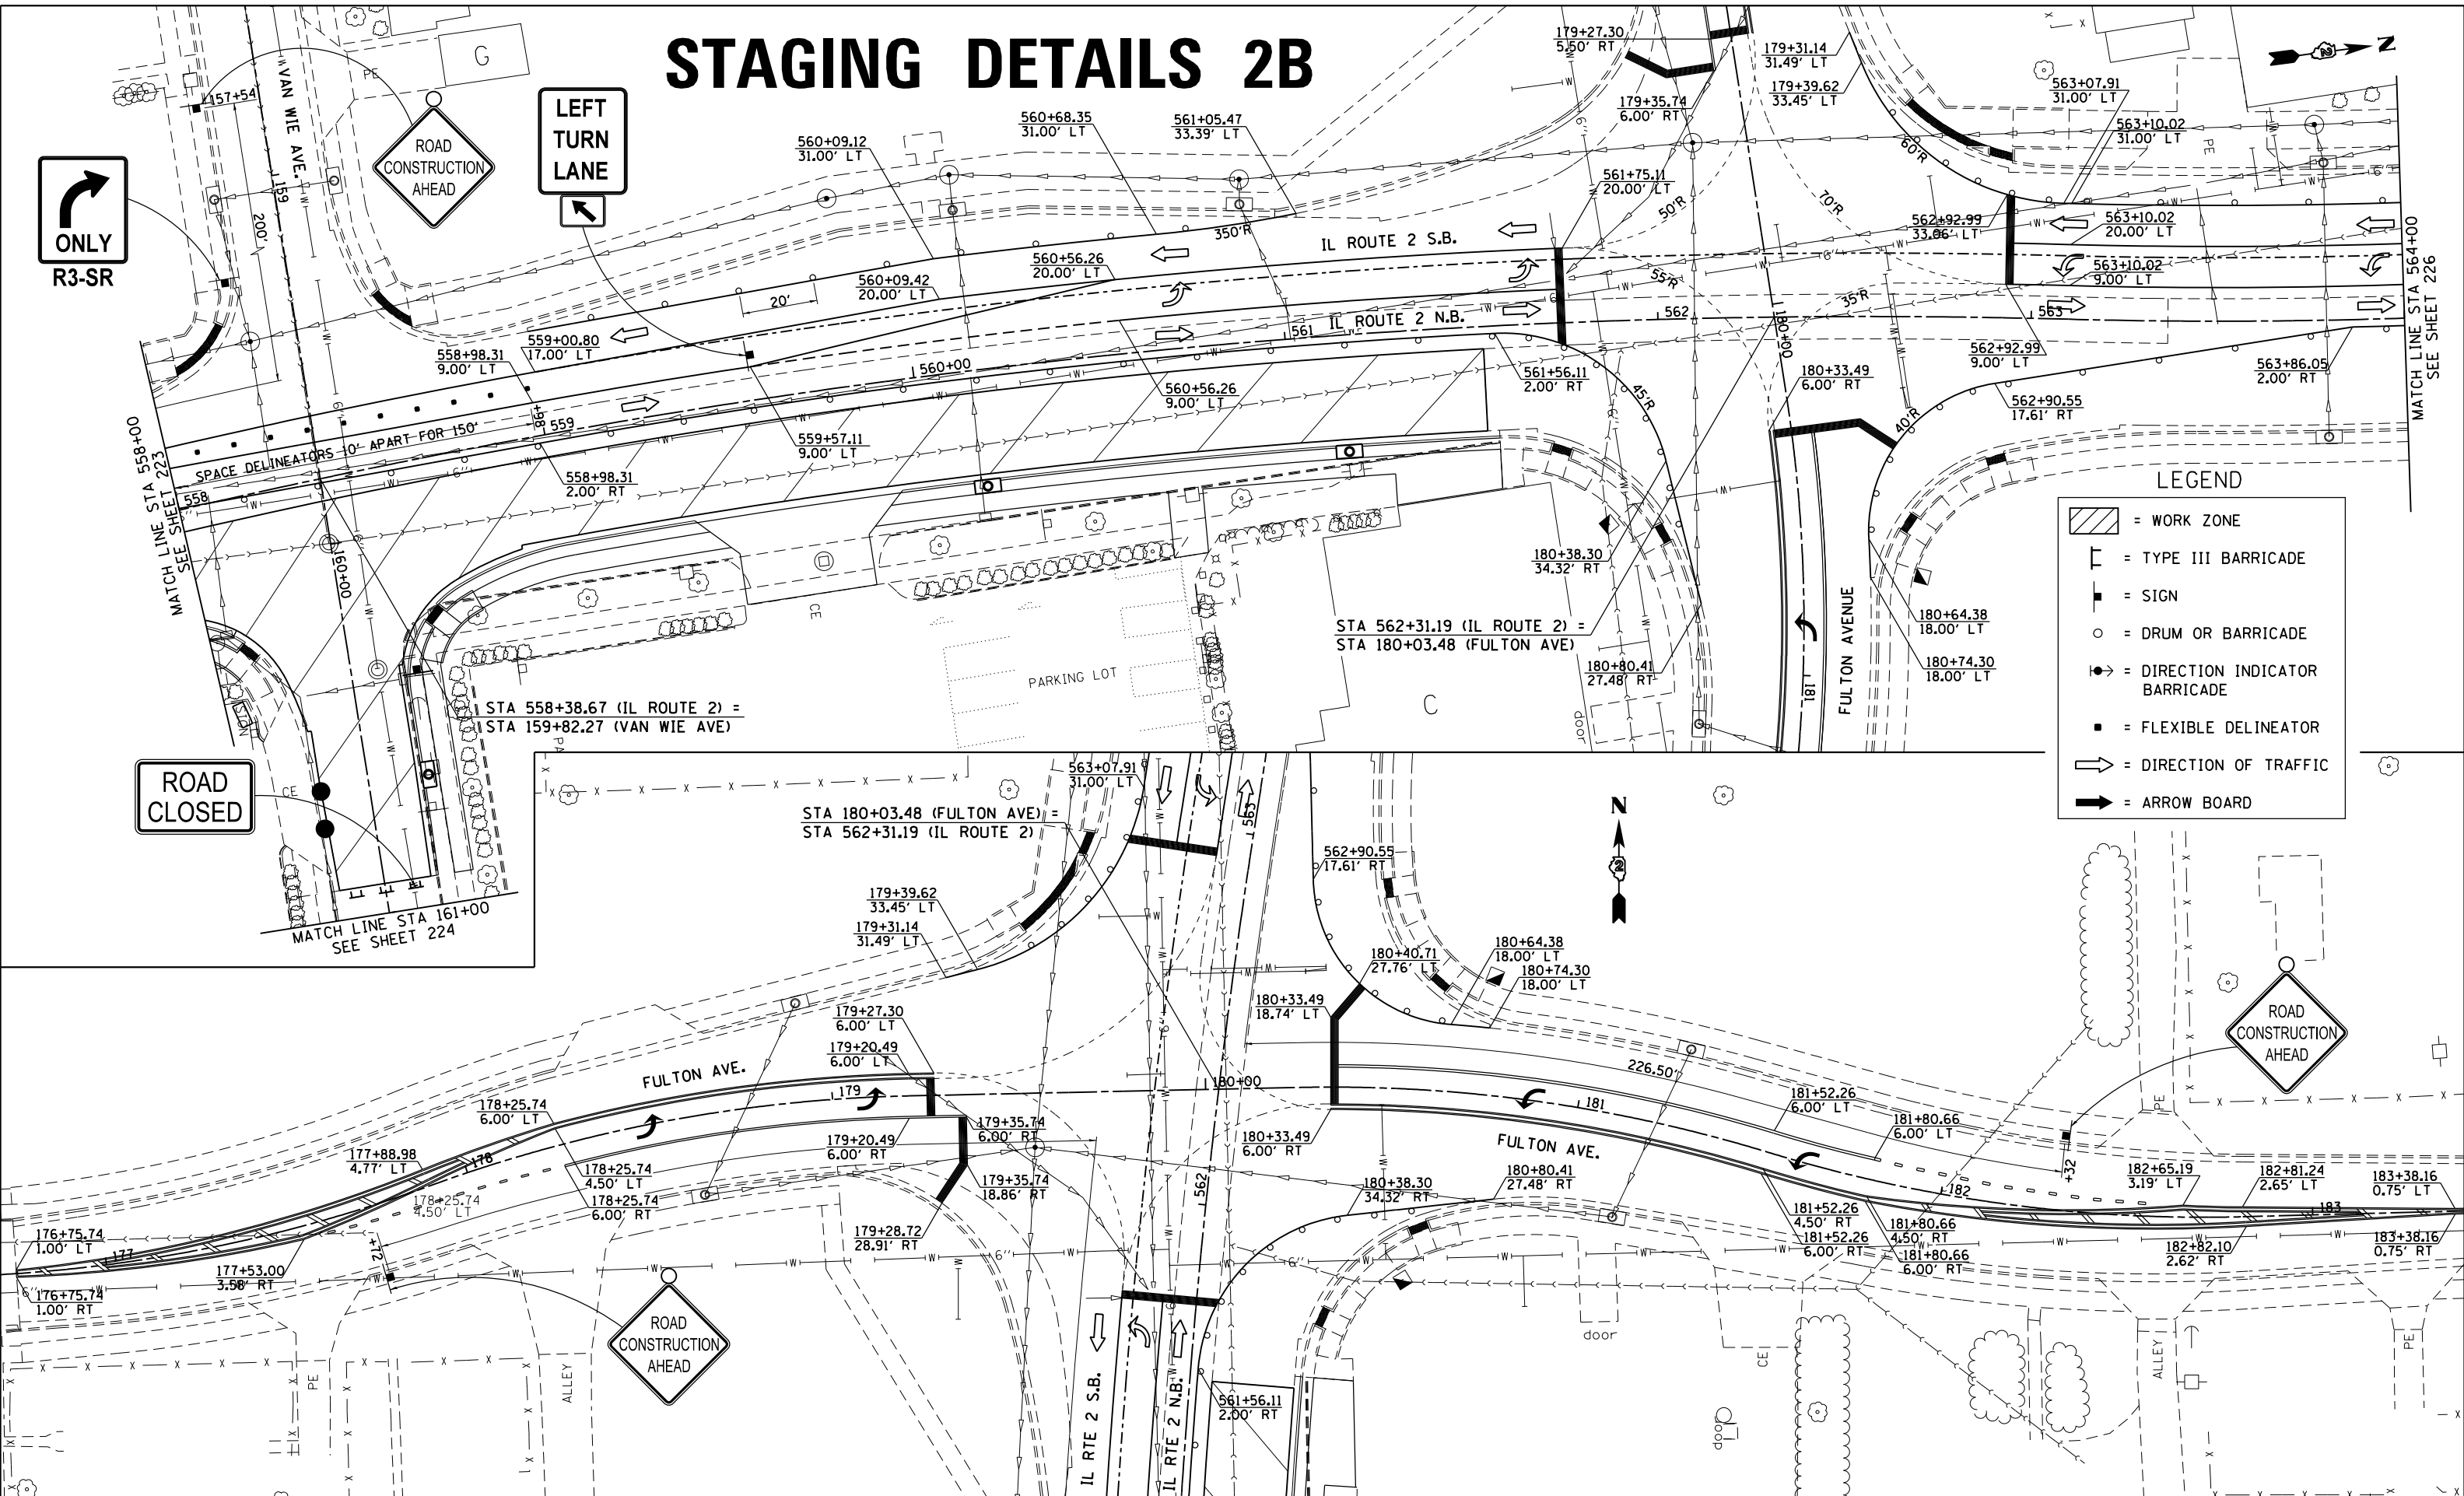


STAGING DETAILS 2B

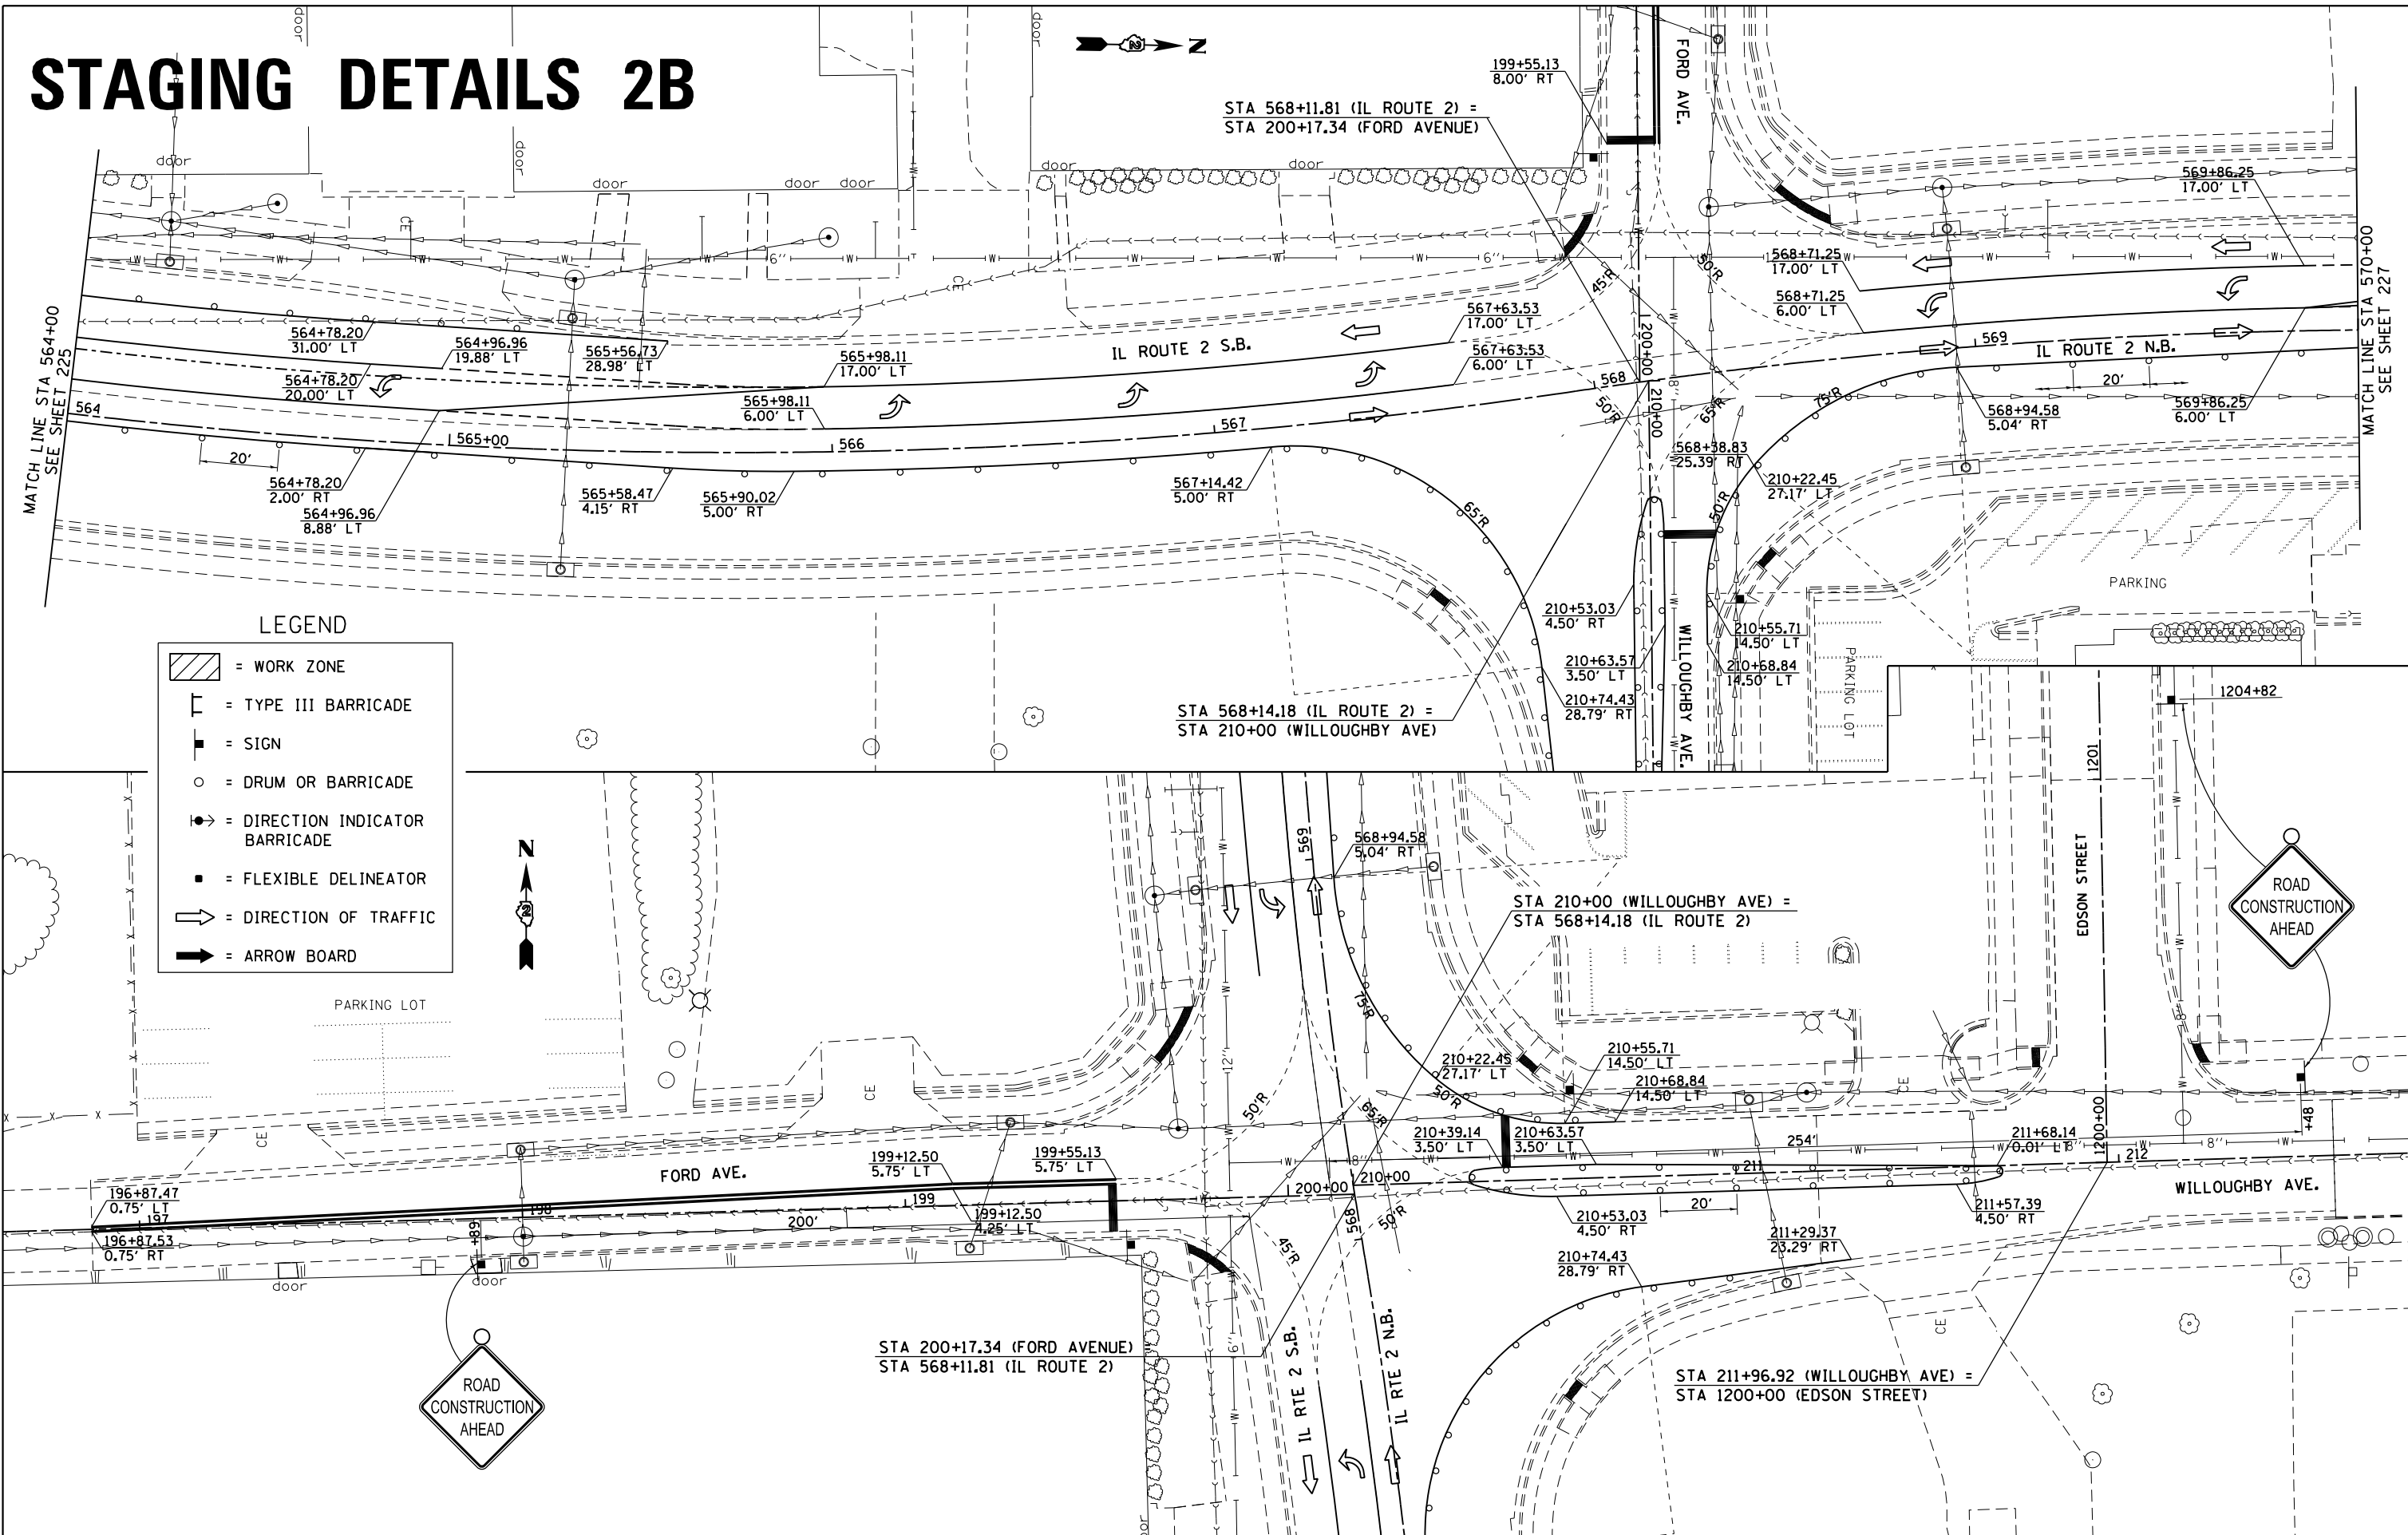


FILE NAME =	USER NAME = GriffithsJ	DESIGNED -	REVISED -	STATE OF ILLINOIS DEPARTMENT OF TRANSPORTATION	IL RTE 2/Main St. FORD AVENUE /WILLOUGHBY AVENUE STAGING DETAILS 2B	F.A.P. RTE.	SECTION	COUNTY	TOTAL SHEETS	SHEET NO.		
p:\IL\084EBID\INTEG\Illinois.gov\PI\DOT\Documents\DOT Offices\District 2\Projects\P20506\Drawings\640\640 sheets\0205006-shd-stg2B.dwg	PLOT SCALE = 40.0000' / in.	CHECKED -	REVISED -									
PLOT DATE = Mar-10-2015 11:58:29 AM	DATE -	REVISED -										
				SCALE: 1" = 20'	SHEET NO.	OF	SHEETS	STA. 564+00	TO STA. 570+00	FED. ROAD DIST. NO.	ILLINOIS	FED. AID PROJECT

STAGING DETAILS 2B



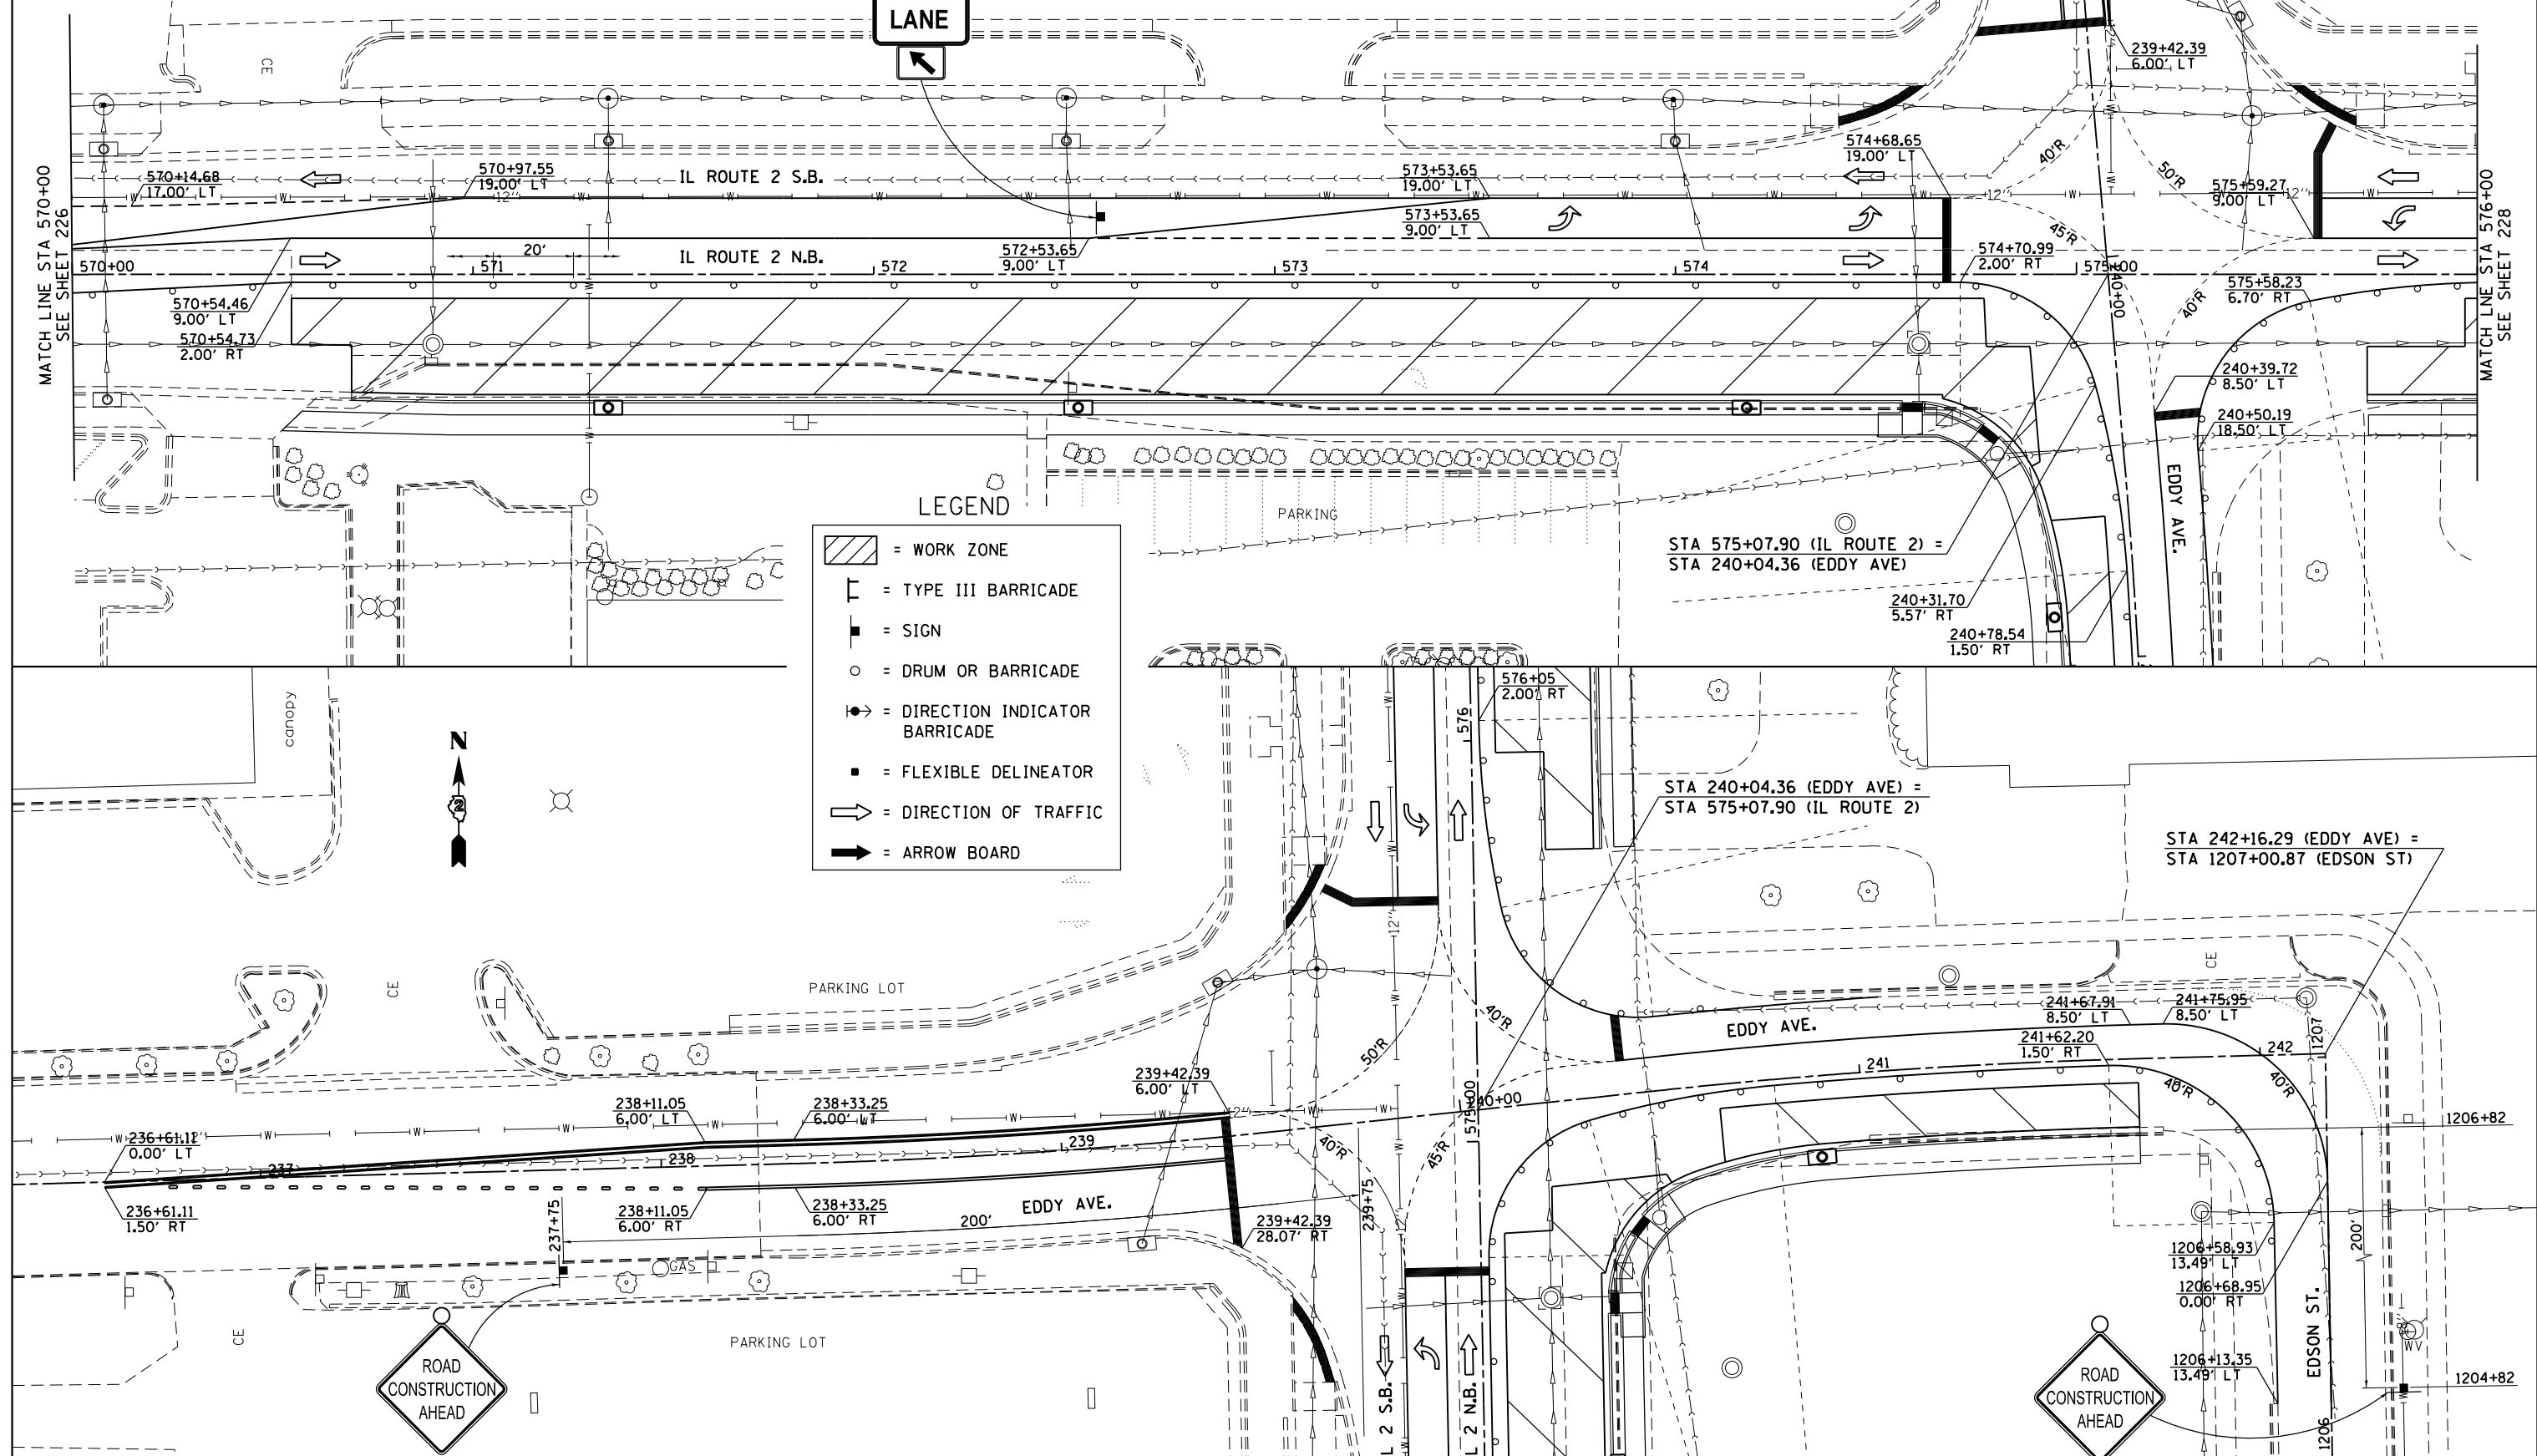


FILE NAME = pwr\IL064EBIDINTEG\Illinois.gov\PIDOT\Documents\DOT Offices\District 2\Projects\20506\BID\BID Data\BID sheets\BID20506-shr-stg28	USER NAME = Griffithdjd	DESIGNED -	REVISED -	STATE OF ILLINOIS DEPARTMENT OF TRANSPORTATION	IL RTE 2/Main St. EDDY AVENUE STAGING DETAILS 2B	F.A.P. RTE.		SECTION	COUNTY	TOTAL SHEETS	SHEET NO.
	PLOT SCALE = 40.0000' / in.	CHECKED -	REVISED -			734	78R-2	WINNEBAGO	926	227	
	PLOT DATE = Mar-10-2015 11:58:49 AM	DATE -	REVISED -			CONTRACT NO. 64C21					
						SCALE: 1" = 20'	SHEET NO.	OF SHEETS	STA. 570+00	TO STA. 576+00	FED. ROAD DIST. NO.

STAGING DETAILS 2B


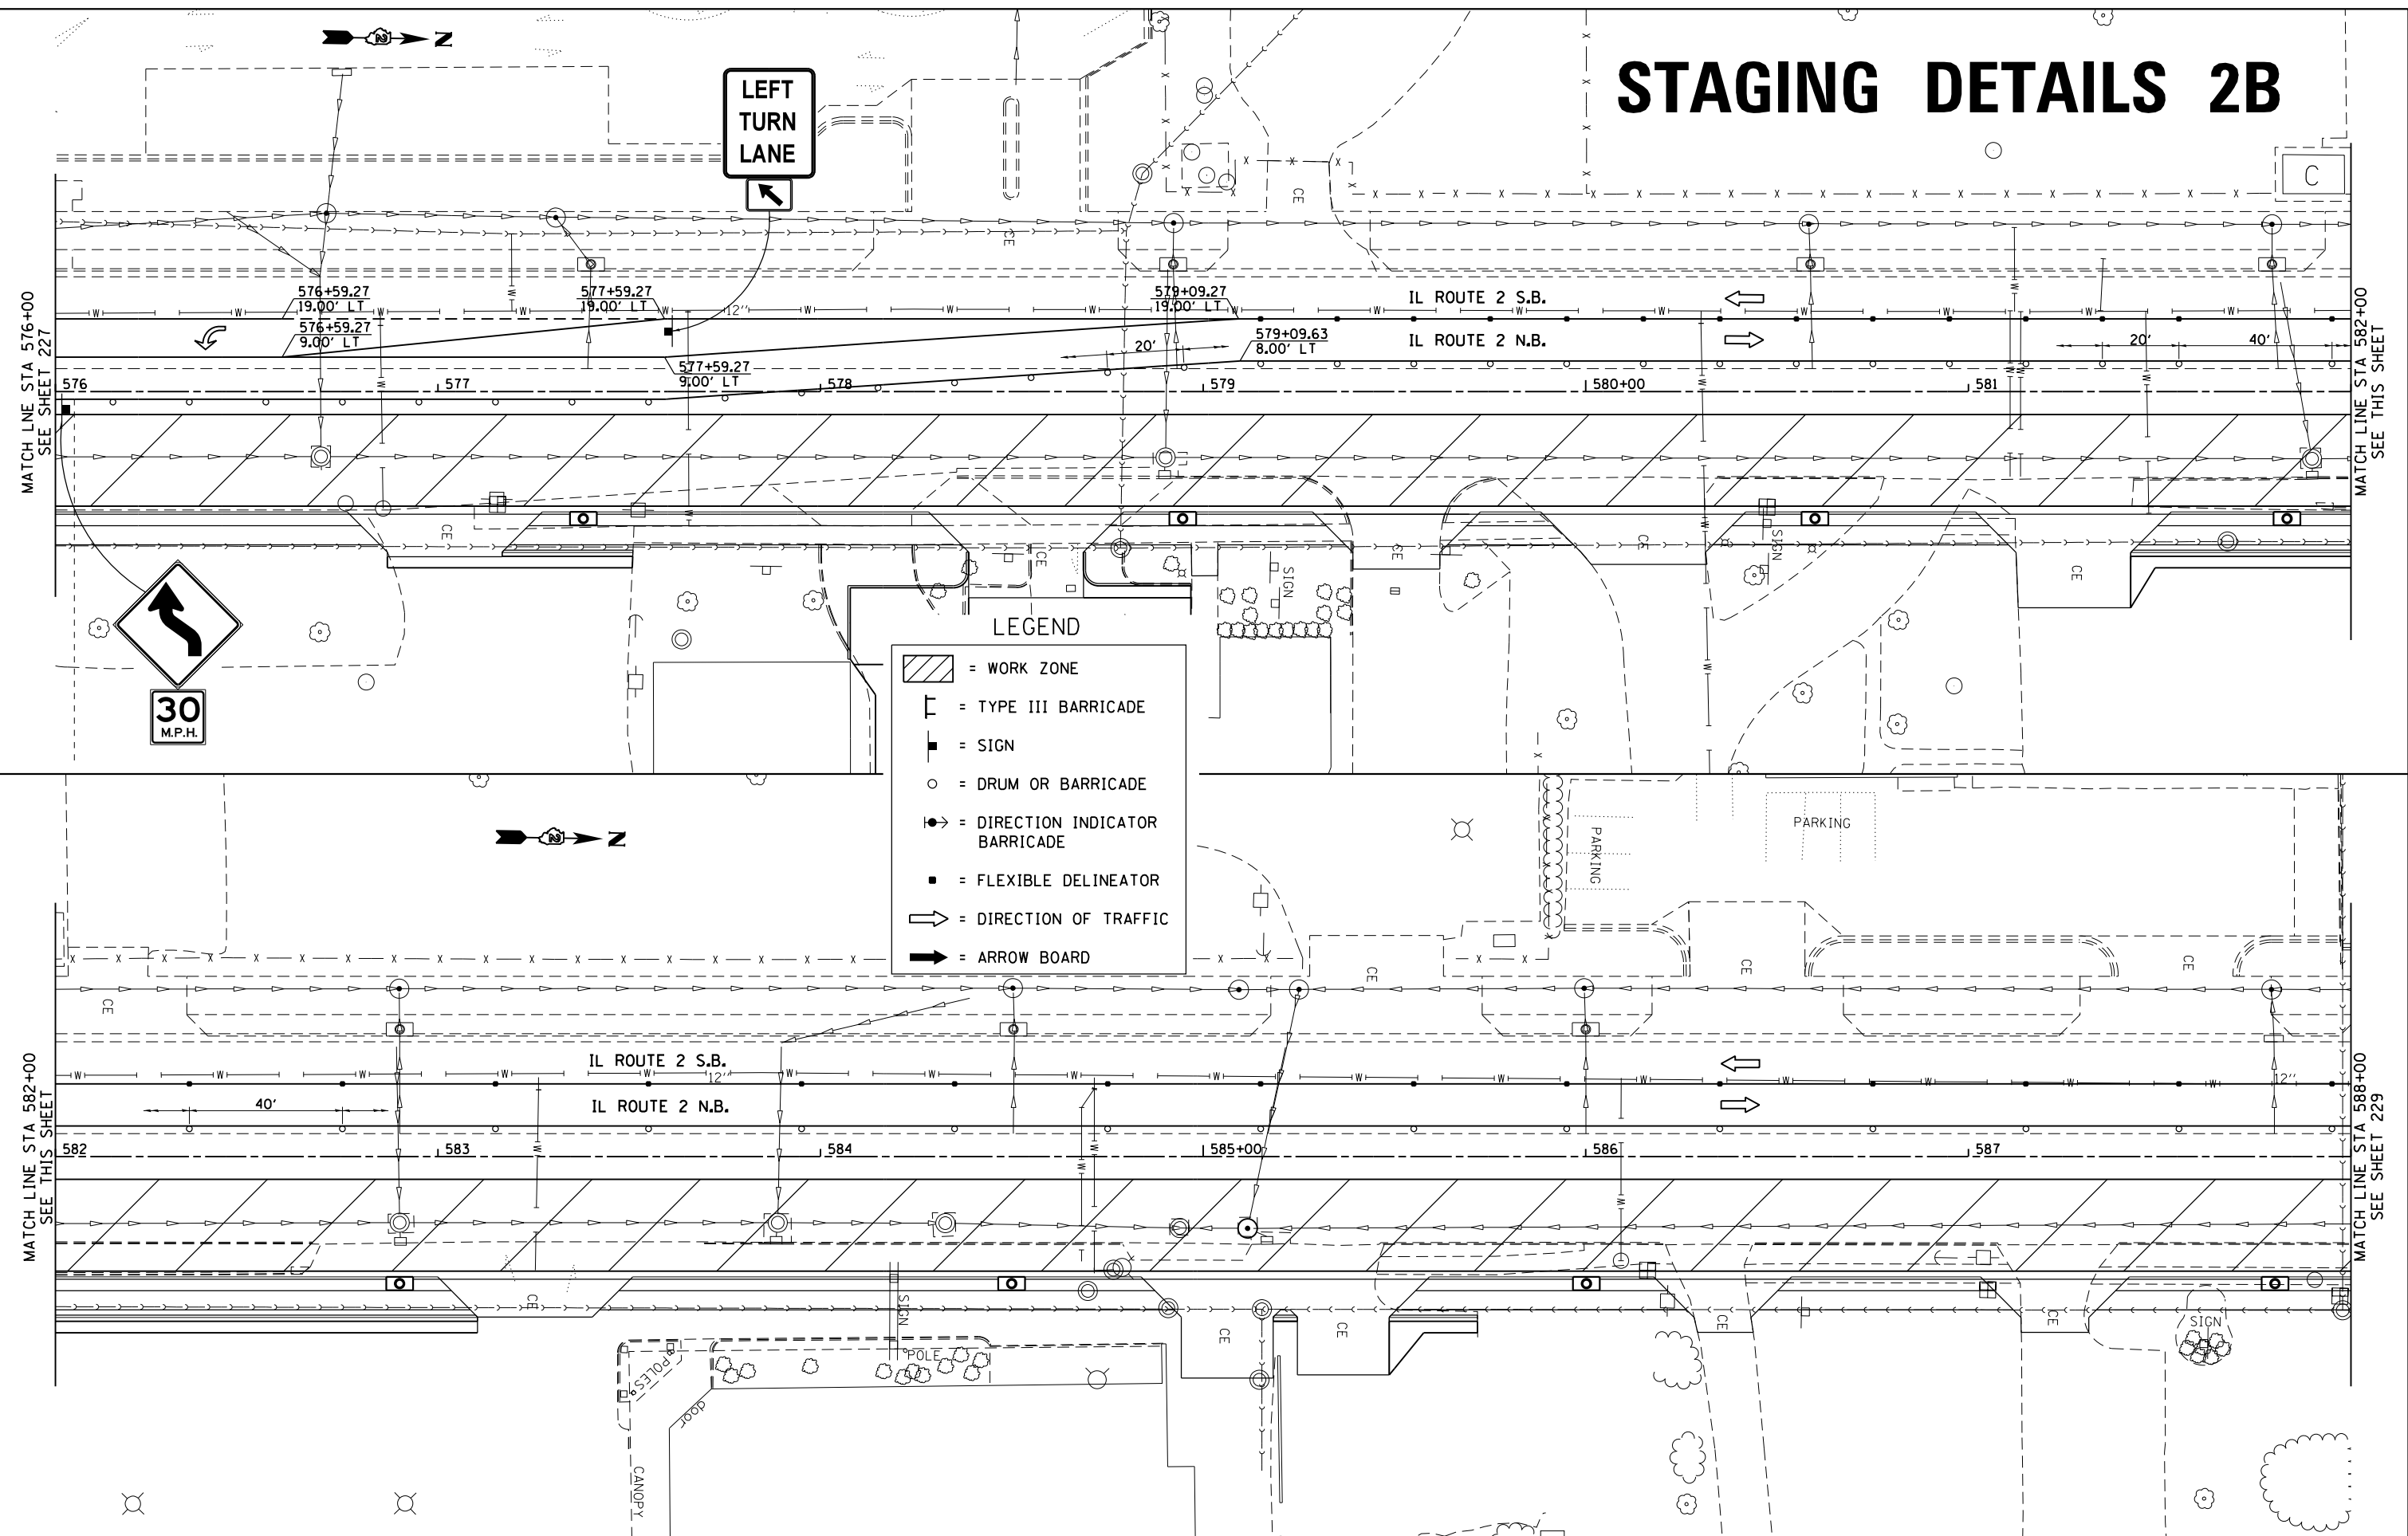


STAGING DETAILS 2B

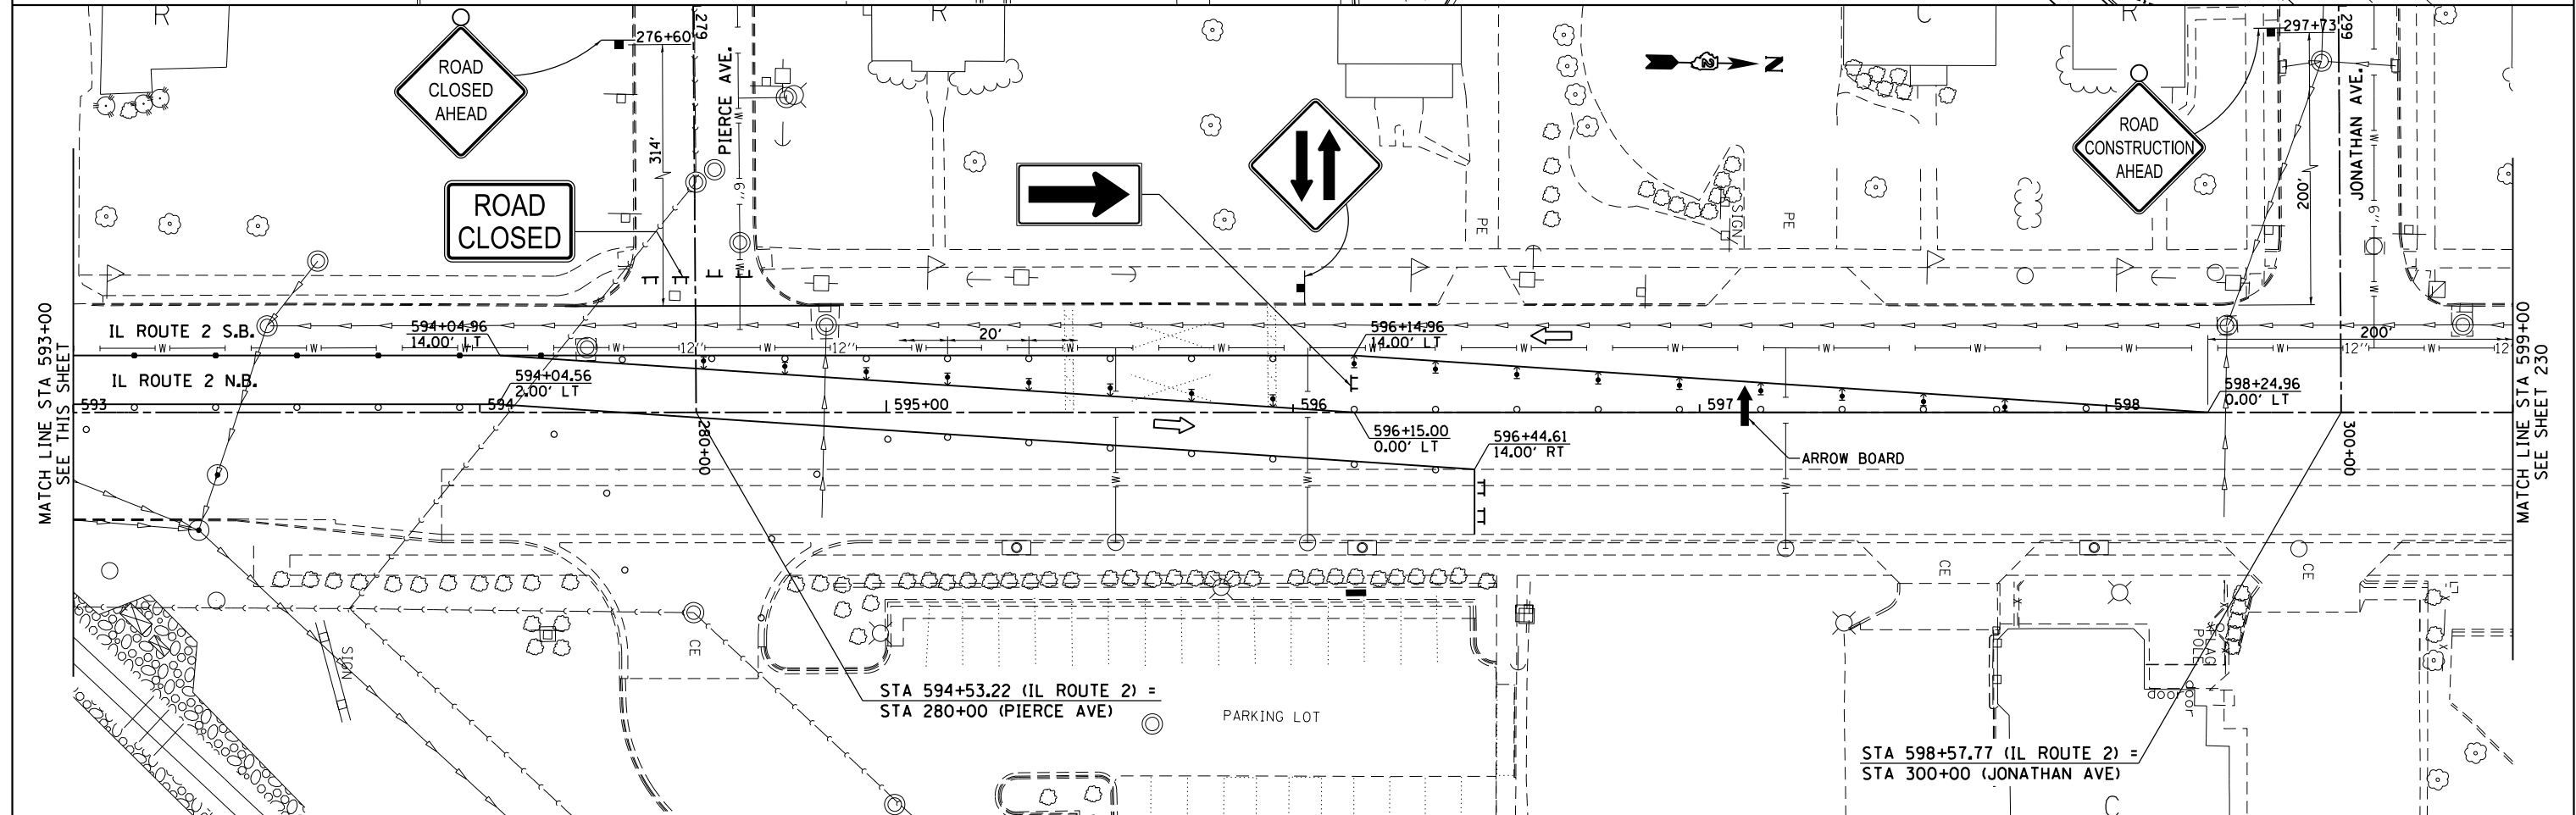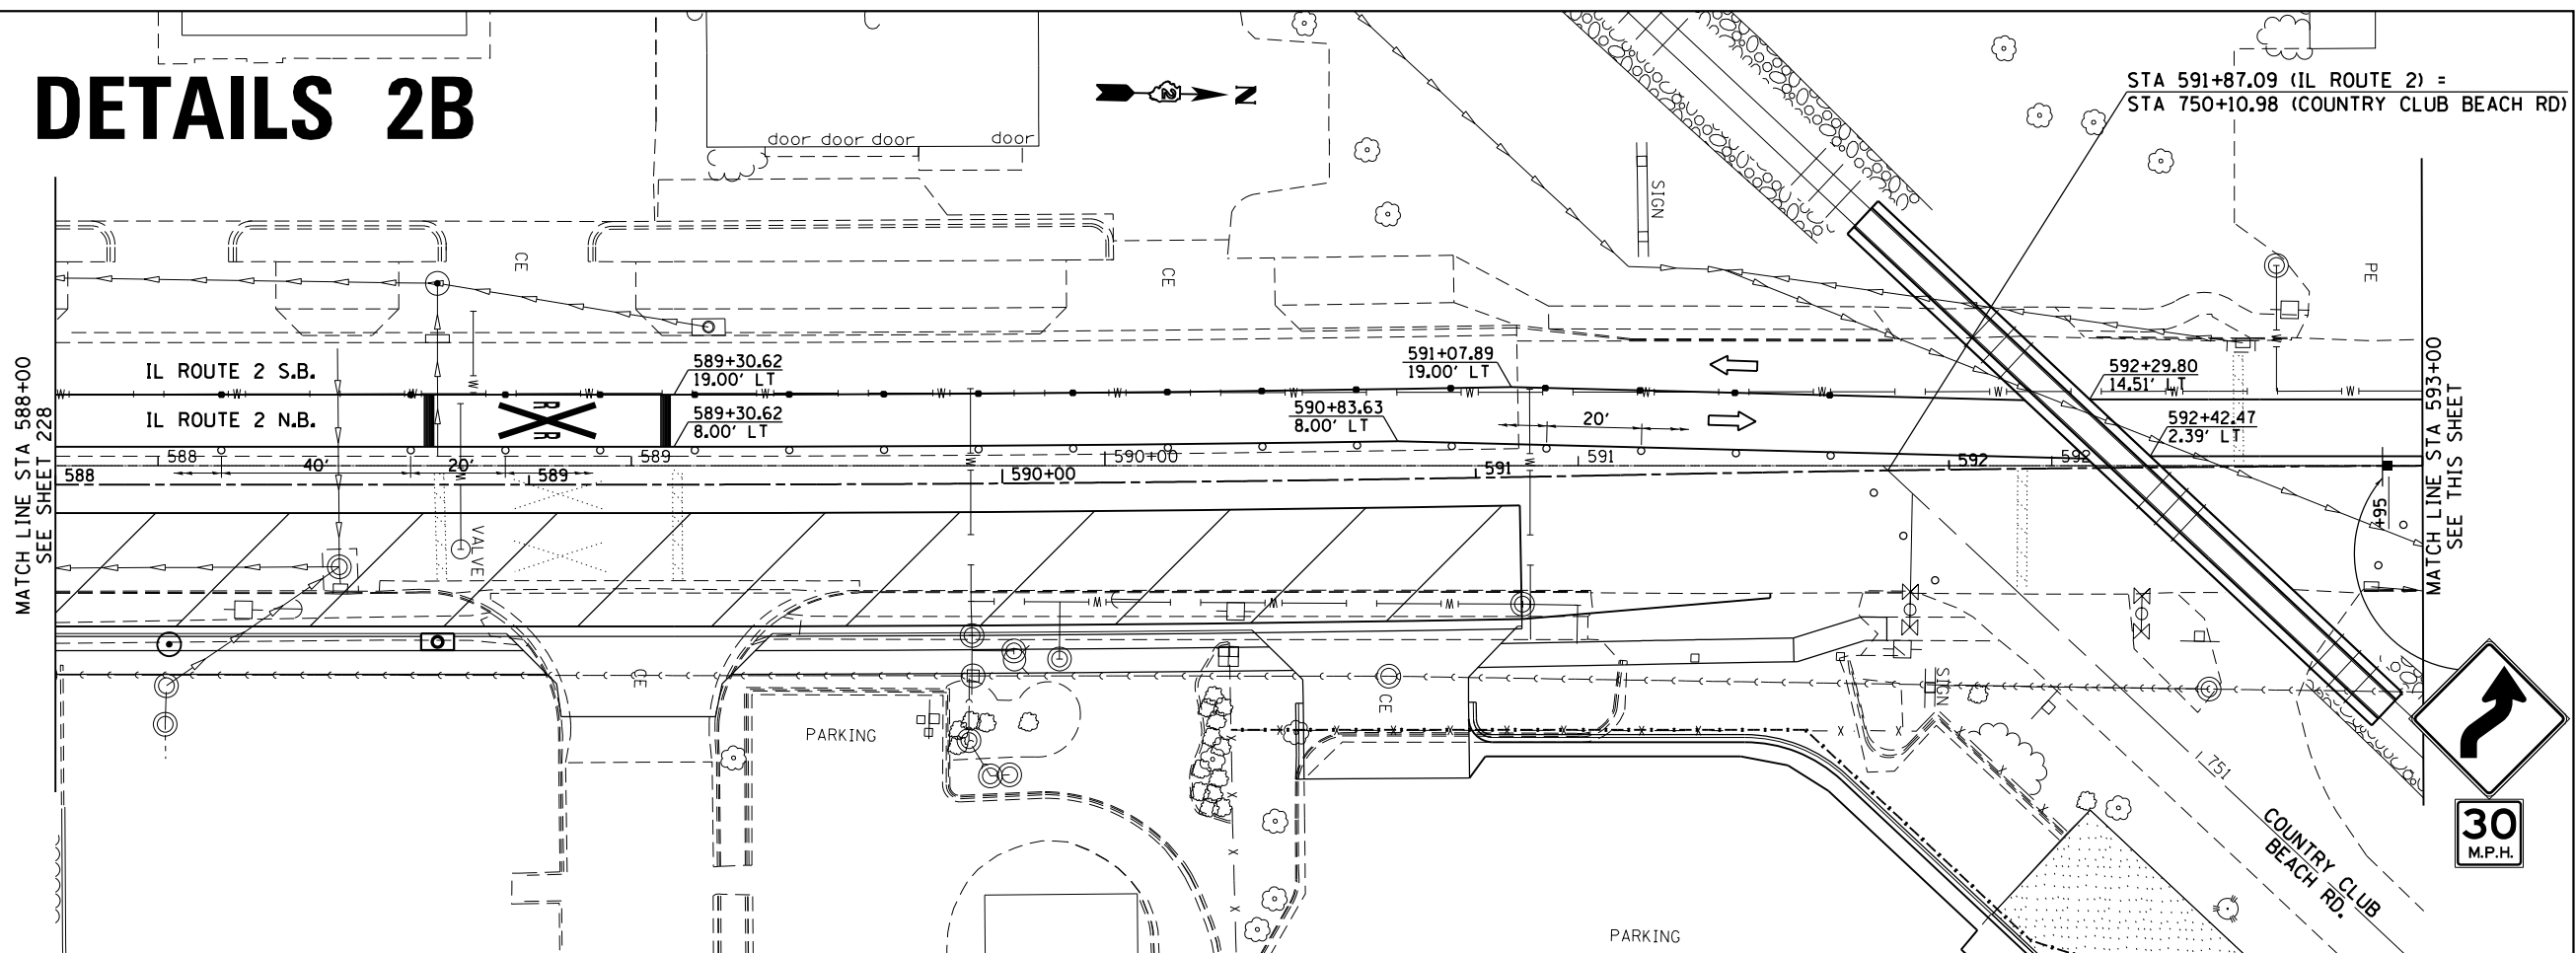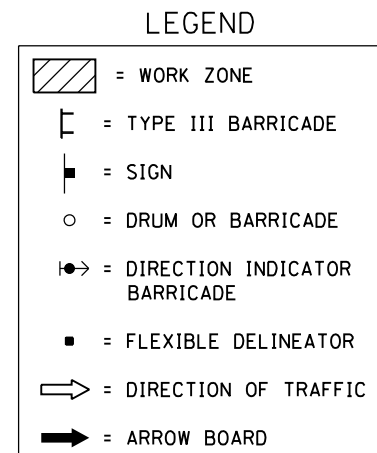

FILE NAME =	USER NAME = Griffithd	DESIGNED -	REVISED -	STATE OF ILLINOIS DEPARTMENT OF TRANSPORTATION	IL RTE 2/Main St. STAGING DETAILS 2B					F.A.P. RTE.	SECTION	COUNTY	TOTAL SHEETS	SHEET NO.
pw:\IL084EBIDING\Illinois.gov\PIDOT\Documents\IDOT Offices\District 2\Projects\VP20508\DWG\GA0\GA0sheets\0205006-shr-stg2B.dwg		DATE = 6/20/2011	REVISED -							734	78R-2	WINNEBAGO	926	229
PLOT SCALE = 0.0000' / 1 in.	CHECKED -	REVISED -	CONTRACT NO. 64C21											
PLOT DATE = Mon-10-2011 11:59:30 AM	DATE =	REVISED -												
					SCALE: 1" = 20'	SHEET NO.	OF	SHEETS	STA. 588+00	TO STA. 599+00	FED. ROAD DIST. NO.	ILLINOIS FED. AID PROJECT		

STAGING DETAILS 2B

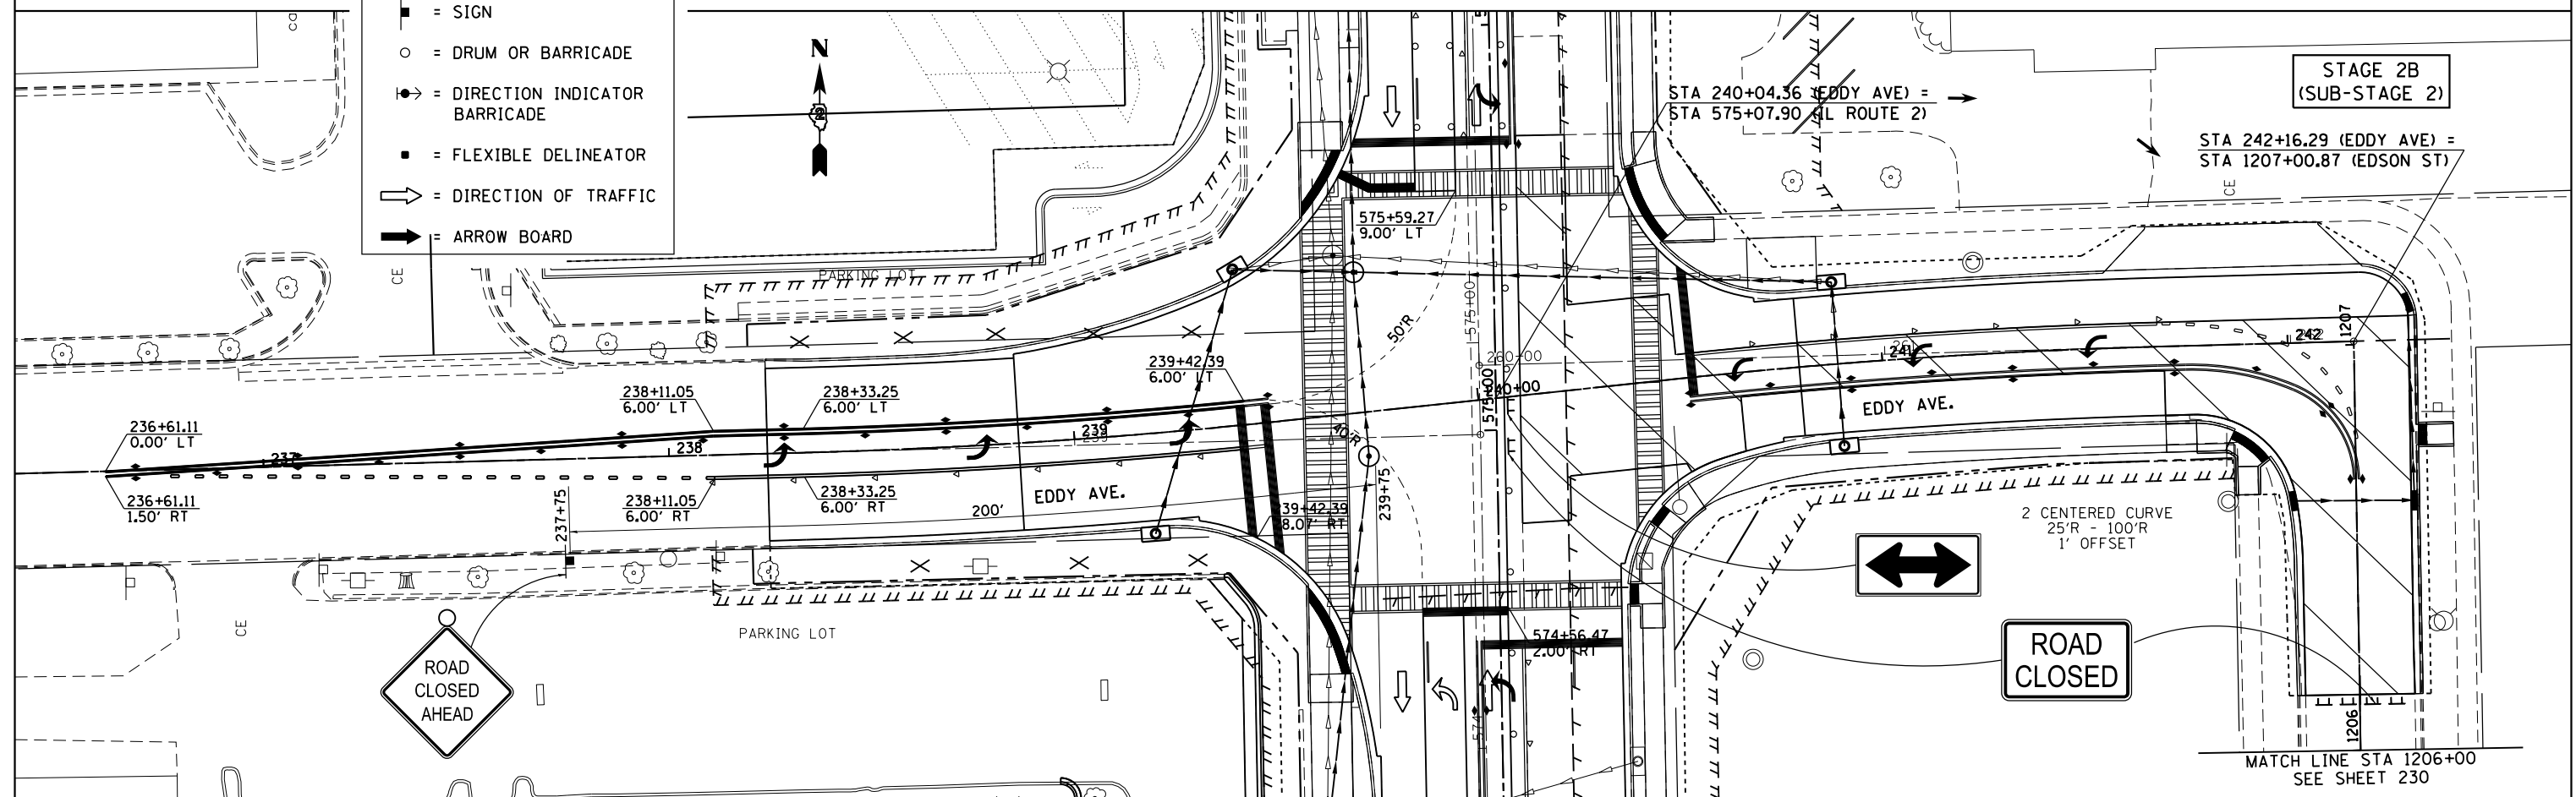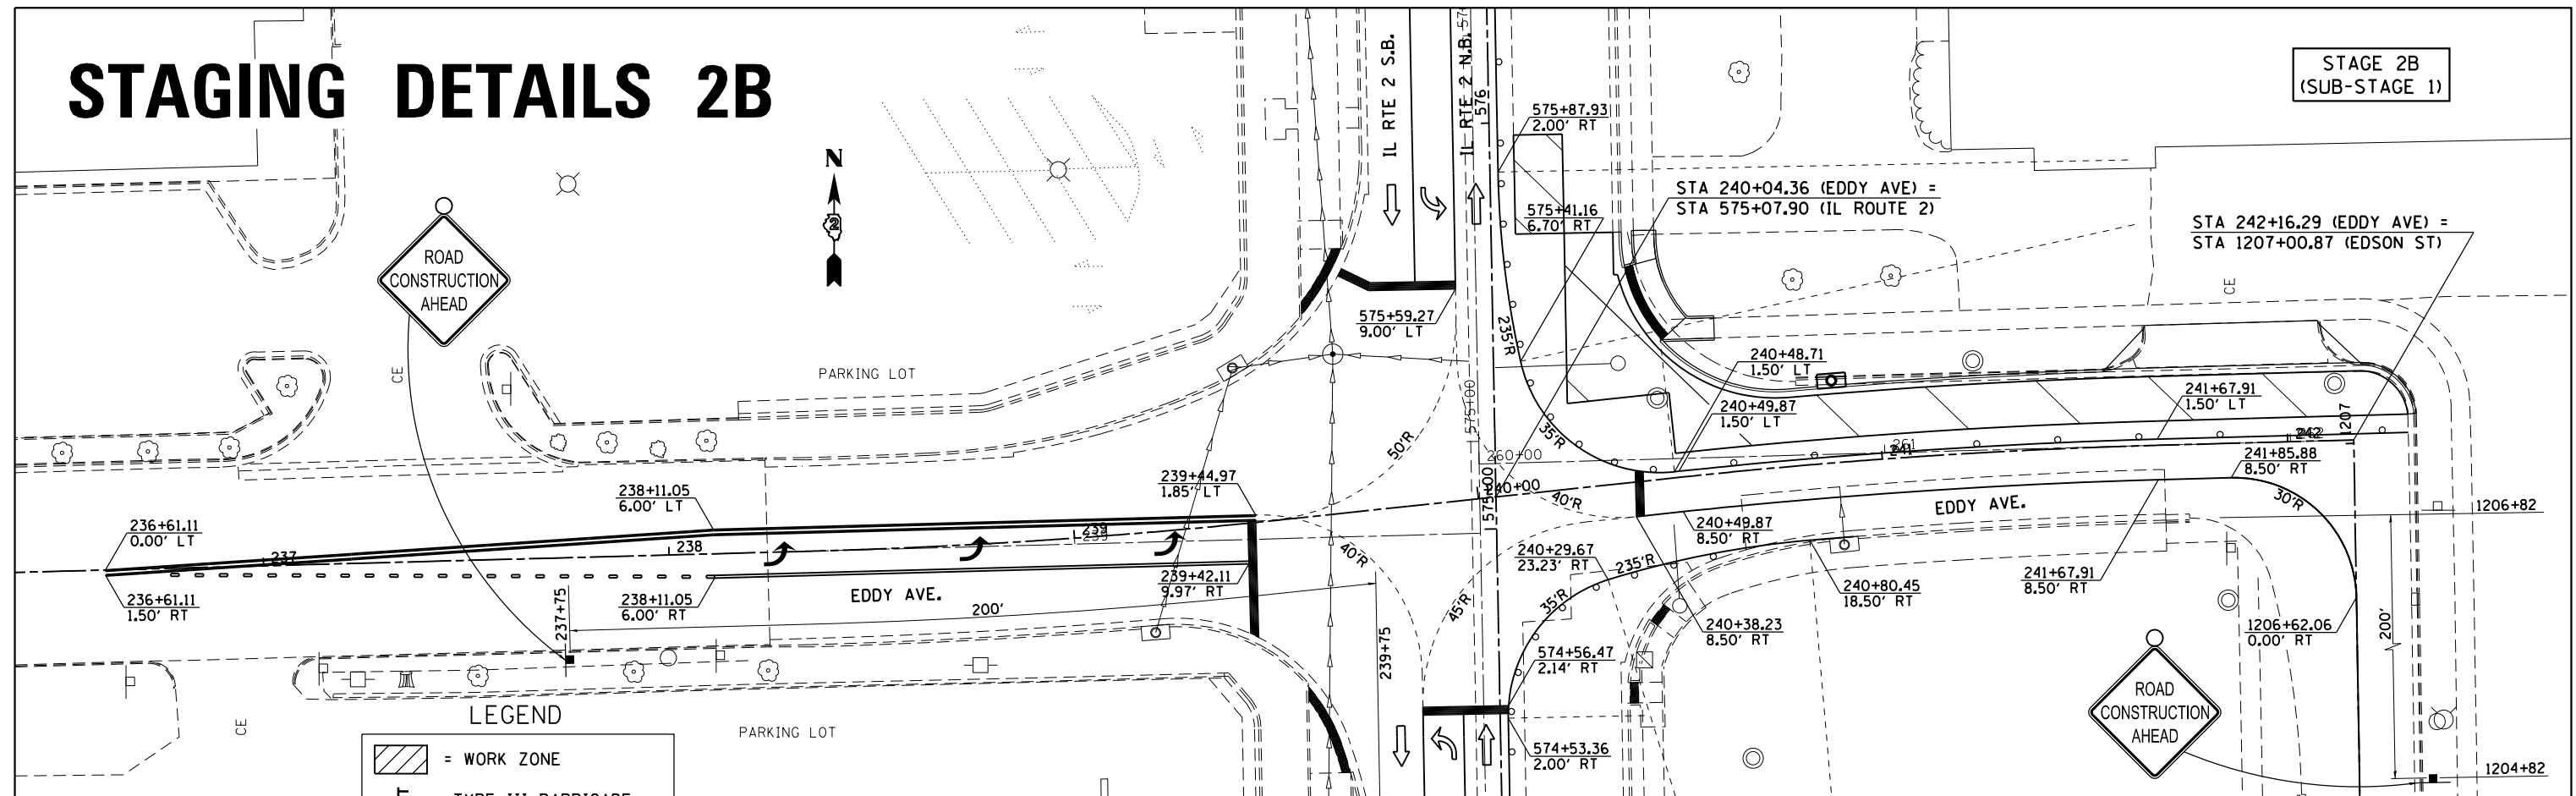


FILE NAME =	USER NAME = Griffith,dj	DESIGNED -	REVISED -	STATE OF ILLINOIS DEPARTMENT OF TRANSPORTATION										EDDY AVENUE STAGING DETAILS 2B SUB STAGE 1 & SUB STAGE 2					F.A.P. RTE.	SECTION		COUNTY	TOTAL SHEETS	SHEET NO.
p:\IL084EBID\INTEG\illinois.gov\FWIDOT\Documents\IDOT Offices\District 2\Projects\P20506\CDRAWN Data\GADsheets\D205006-sht-stg2B.dwg		DATE = 04/11/2015	REVISED -											734	78R-2		WINNEBAGO	926	231					
PLOT SCALE = 40.0000' / in.	CHECKED -	REVISED -	SCALE: 1" = 20' SHEET NO. OF SHEETS STA. 237+00 TO STA. 242+16.29											CONTRACT NO. 64C21										
PLOT DATE = Mar-10-2015 12:00:11 PM	DATE -	REVISED -											FED. ROAD DIST. NO.		ILLINOIS FED. AID PROJECT									


STAGING DETAILS 2C

LEGEND

- [Hatched Box] = WORK ZONE
- [T-shaped Symbol] = TYPE III BARRICADE
- [Flag Symbol] = SIGN
- [Circle] = DRUM OR BARRICADE
- [Arrow with Flag] = DIRECTION INDICATOR BARRICADE
- [Square] = FLEXIBLE DELINEATOR
- [Open Arrow] = DIRECTION OF TRAFFIC
- [Solid Arrow] = ARROW BOARD

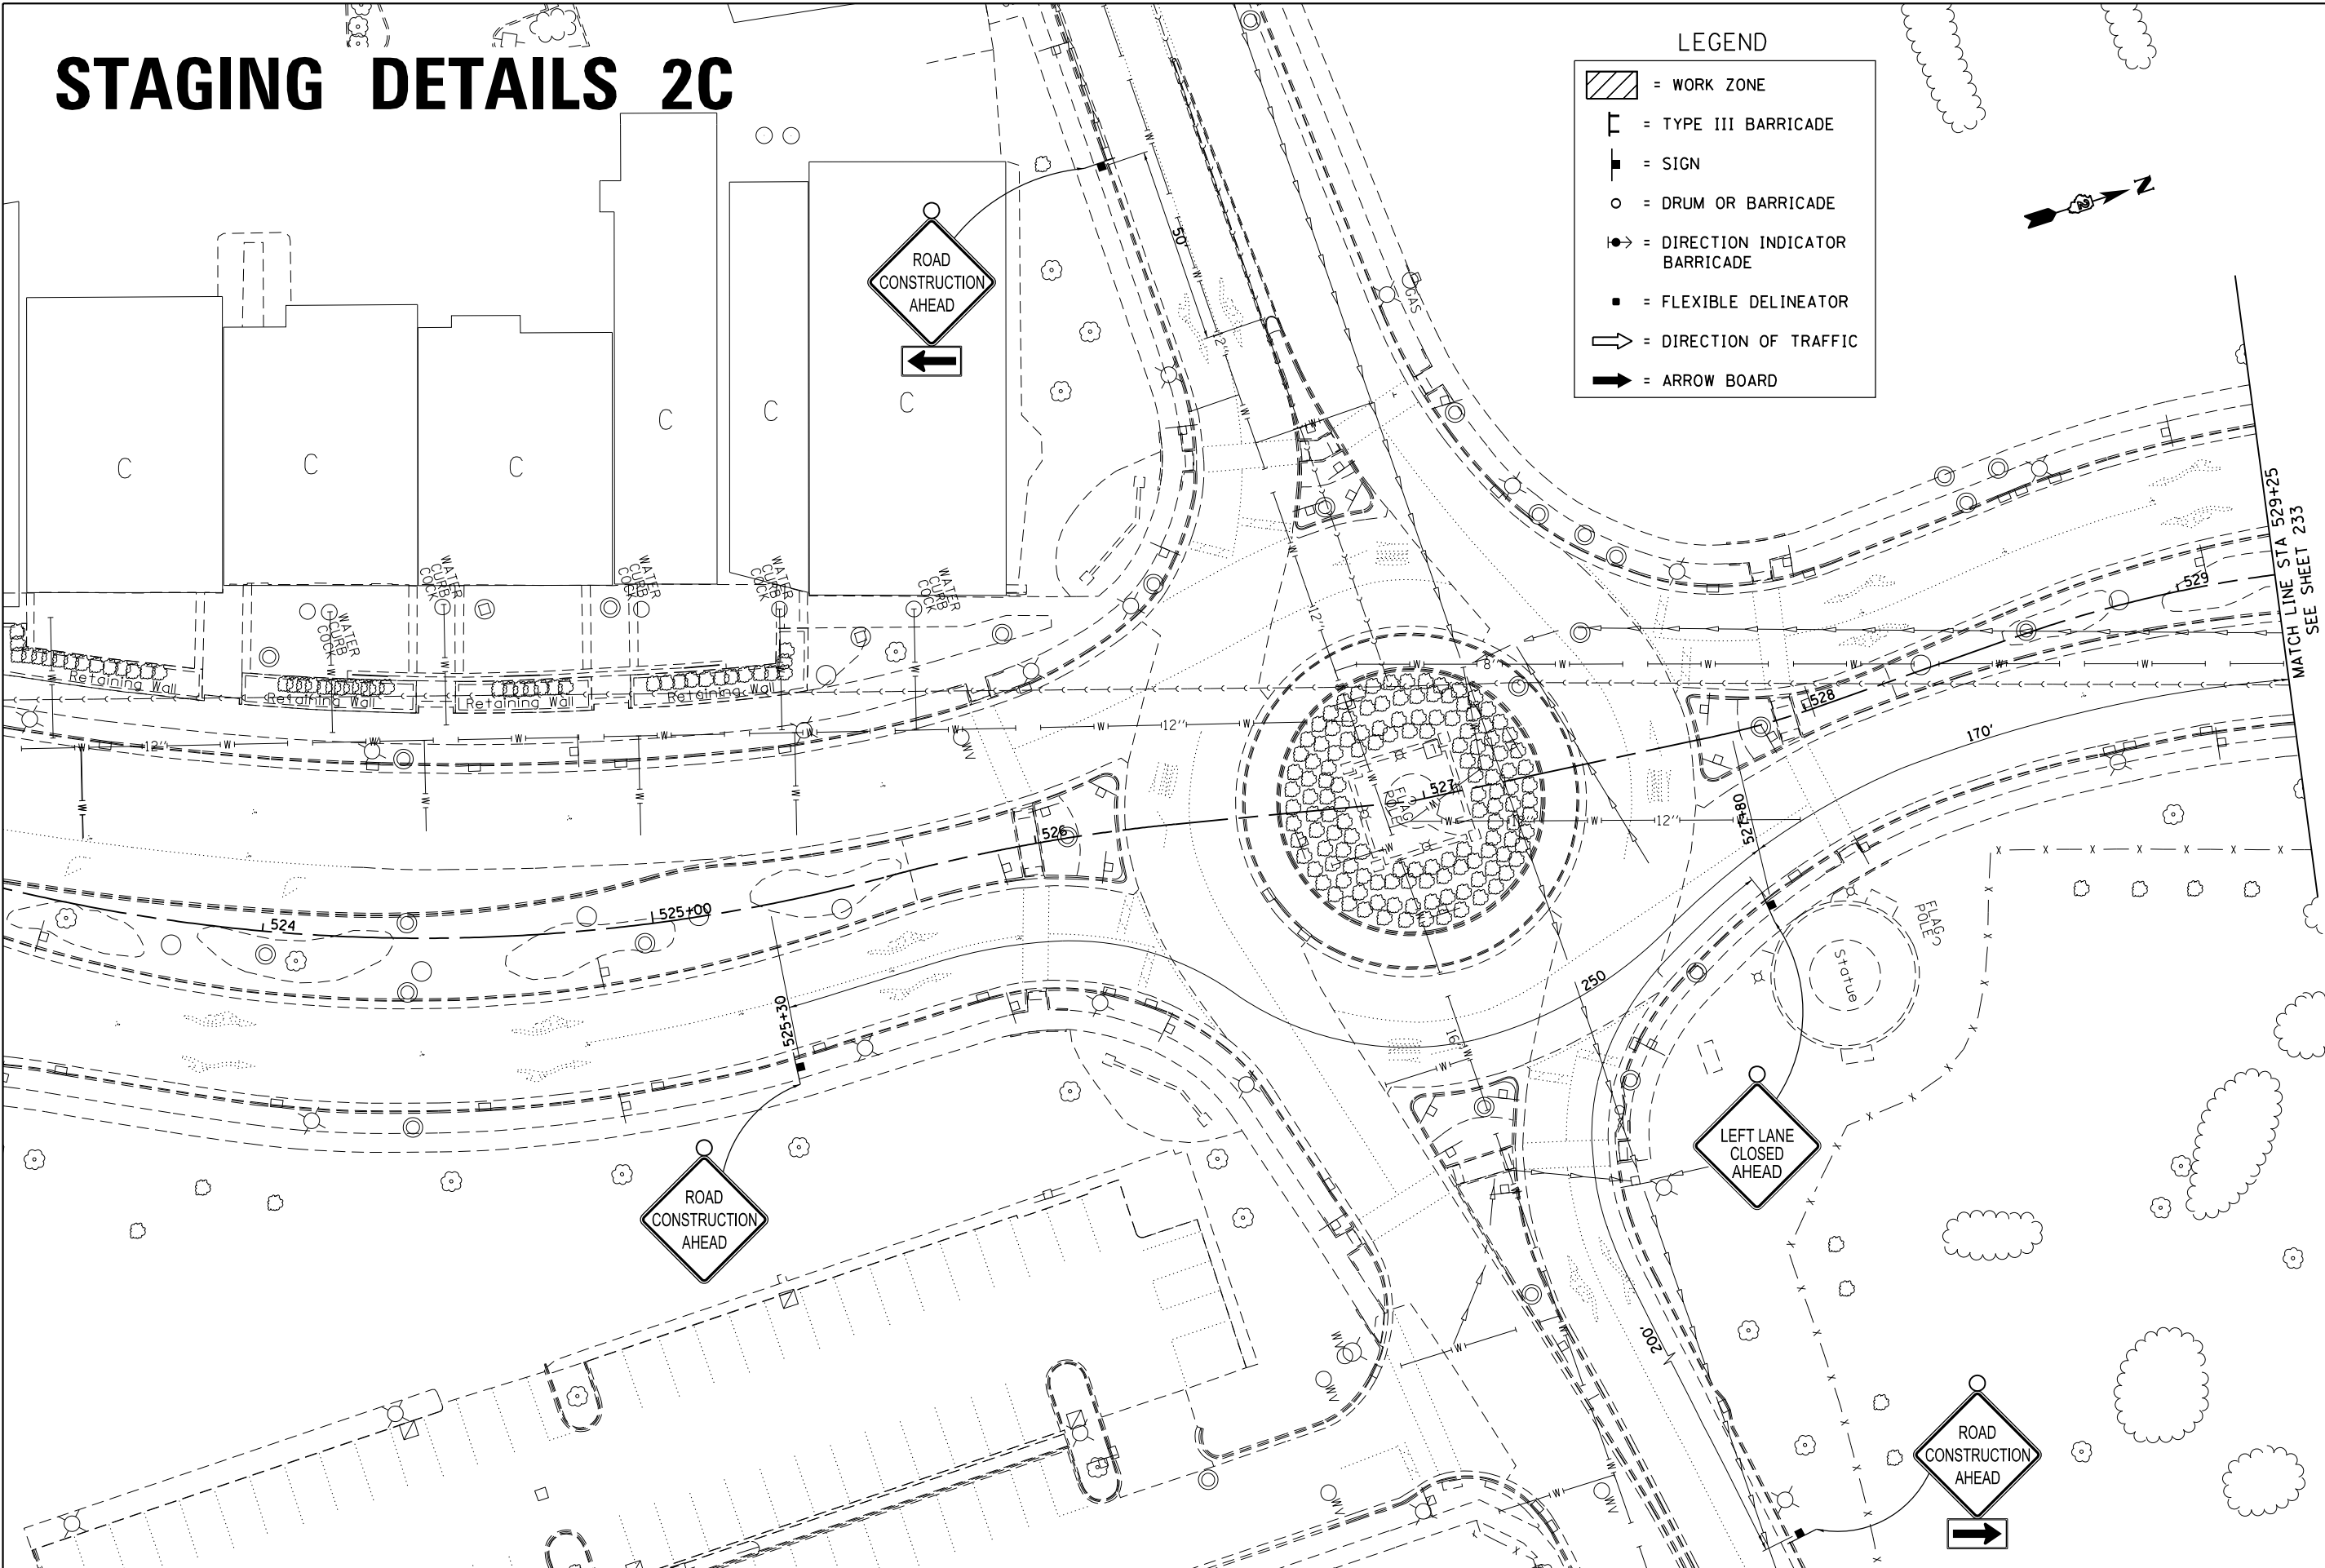



STAGING DETAILS 2C

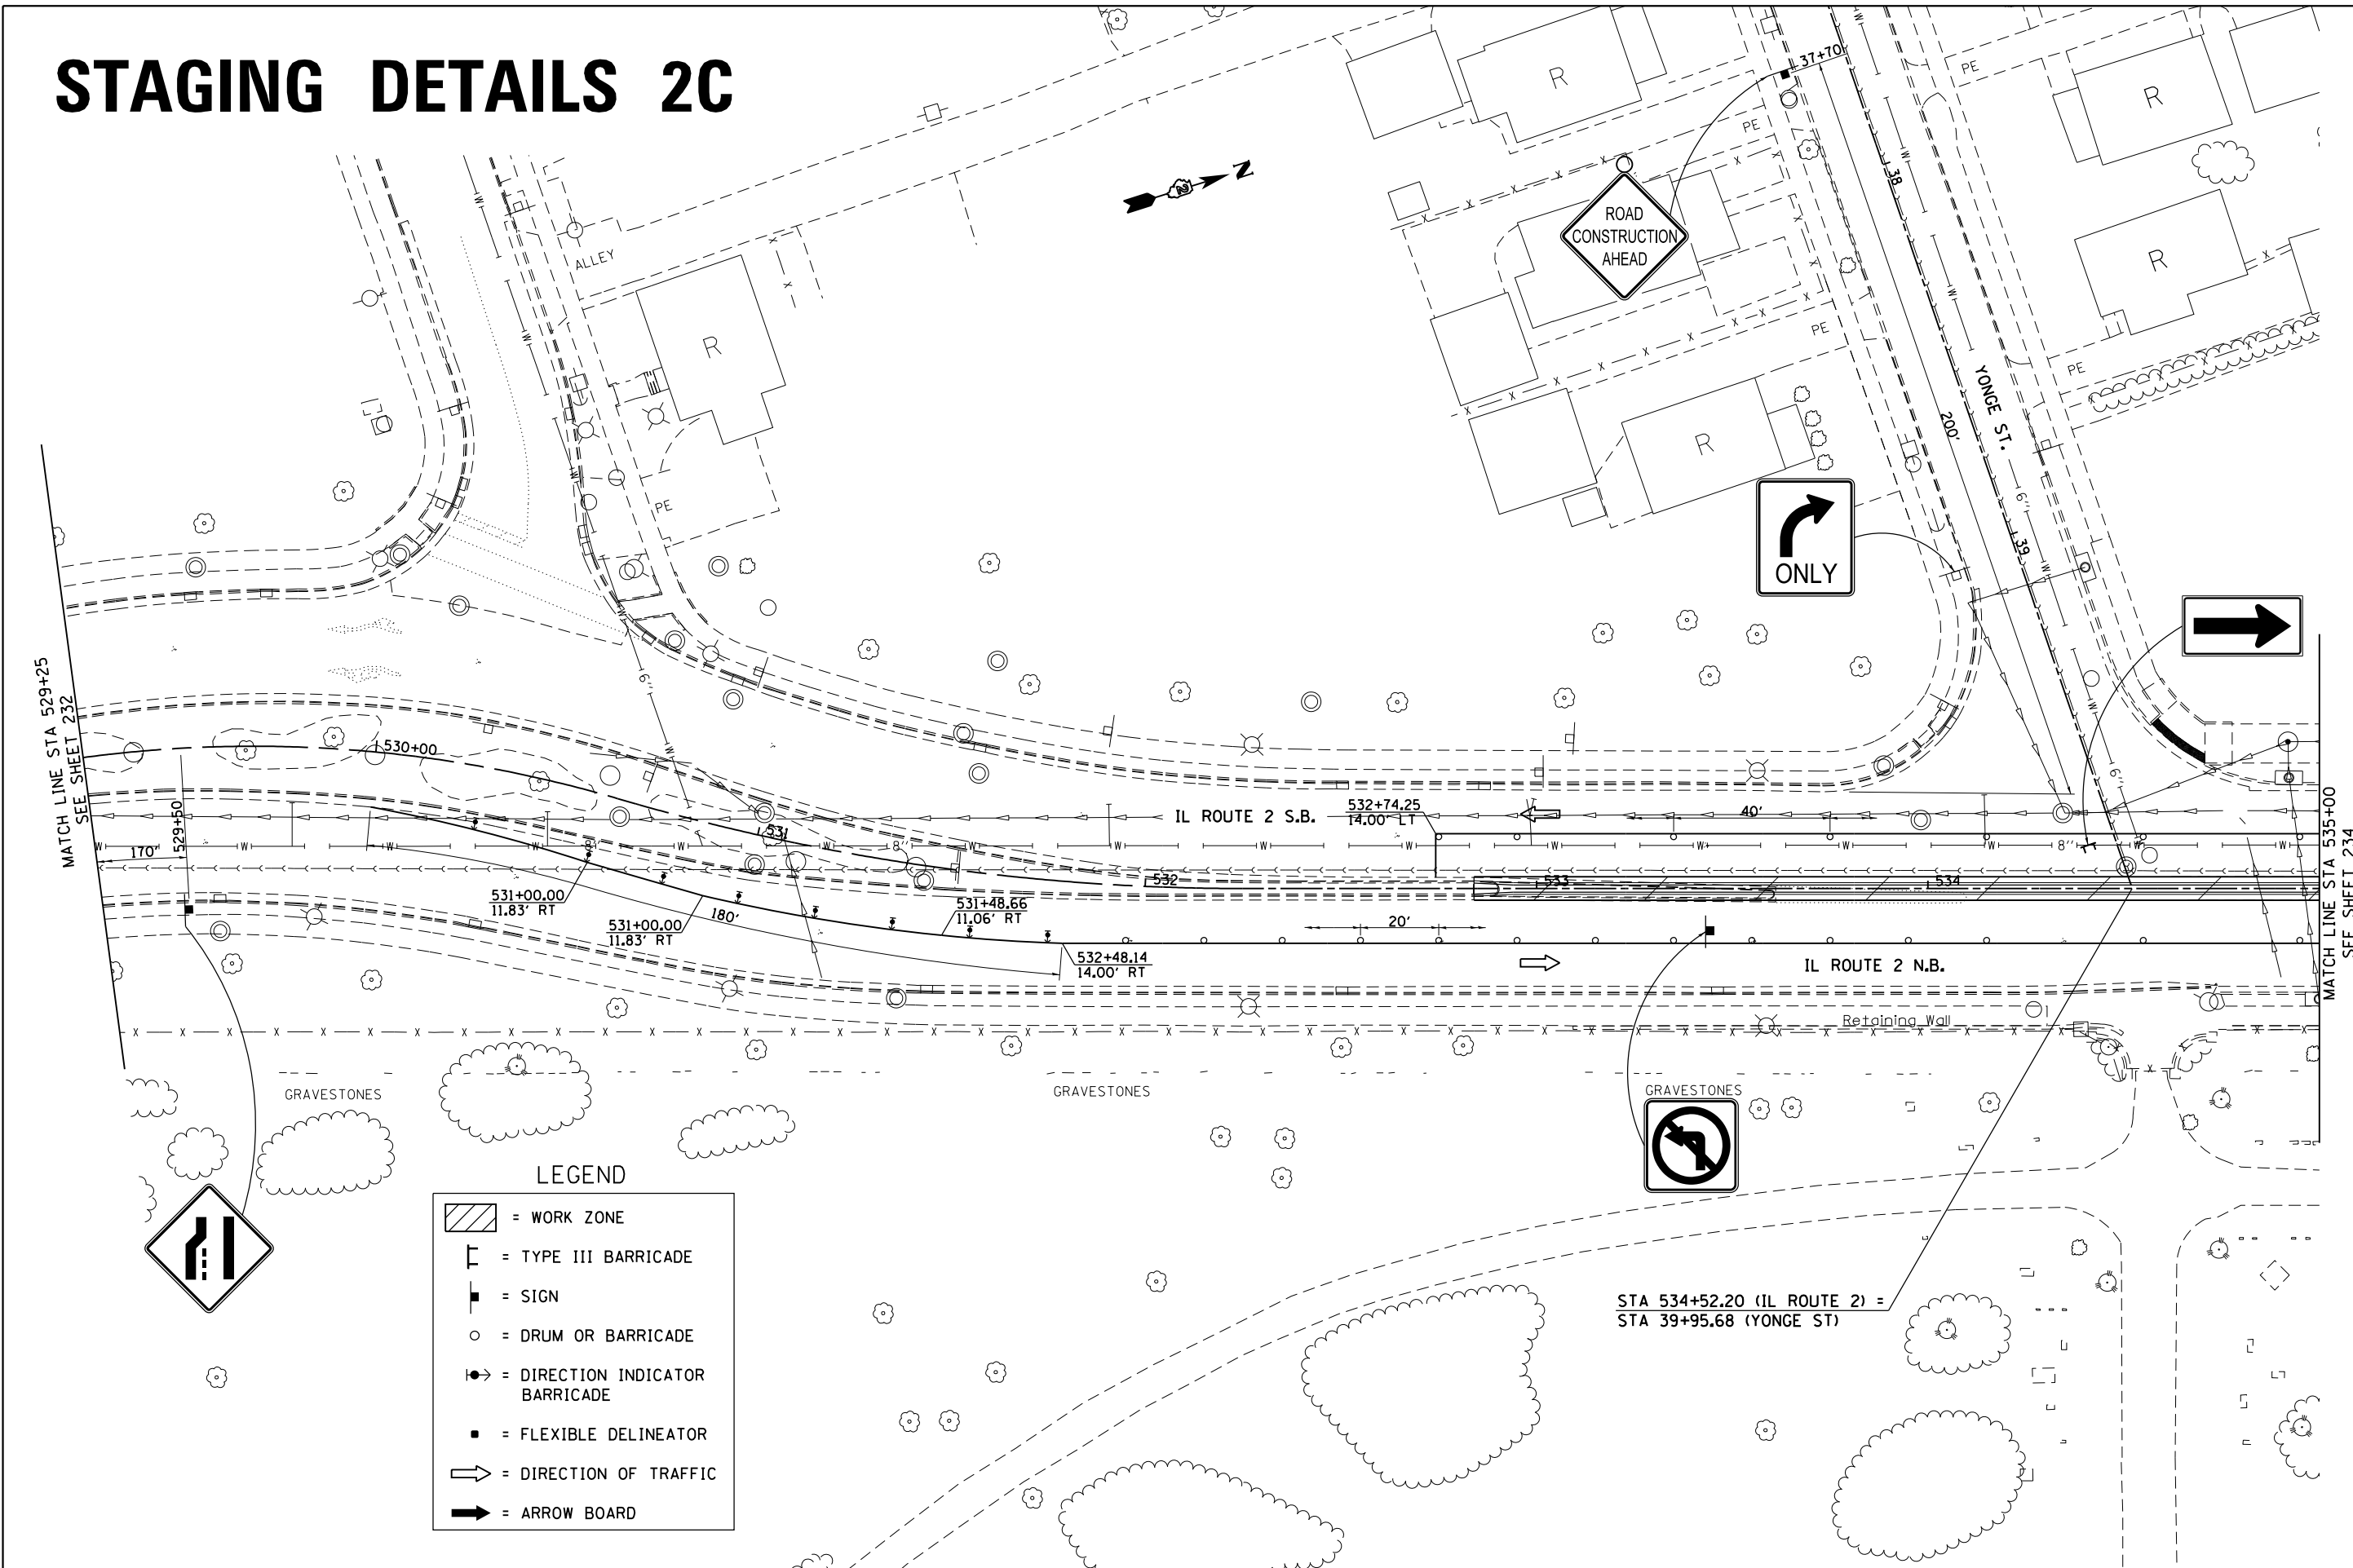


STAGING DETAILS 2C

LEGEND


- [Hatched Box] = WORK ZONE
- [Type III Barricade Symbol] = TYPE III BARRICADE
- [Sign Symbol] = SIGN
- [Drum or Barricade Symbol] = DRUM OR BARRICADE
- [Direction Indicator Barricade Symbol] = DIRECTION INDICATOR BARRICADE
- [Flexible Delineator Symbol] = FLEXIBLE DELINEATOR
- [Direction of Traffic Arrow] = DIRECTION OF TRAFFIC
- [Arrow Board Symbol] = ARROW BOARD

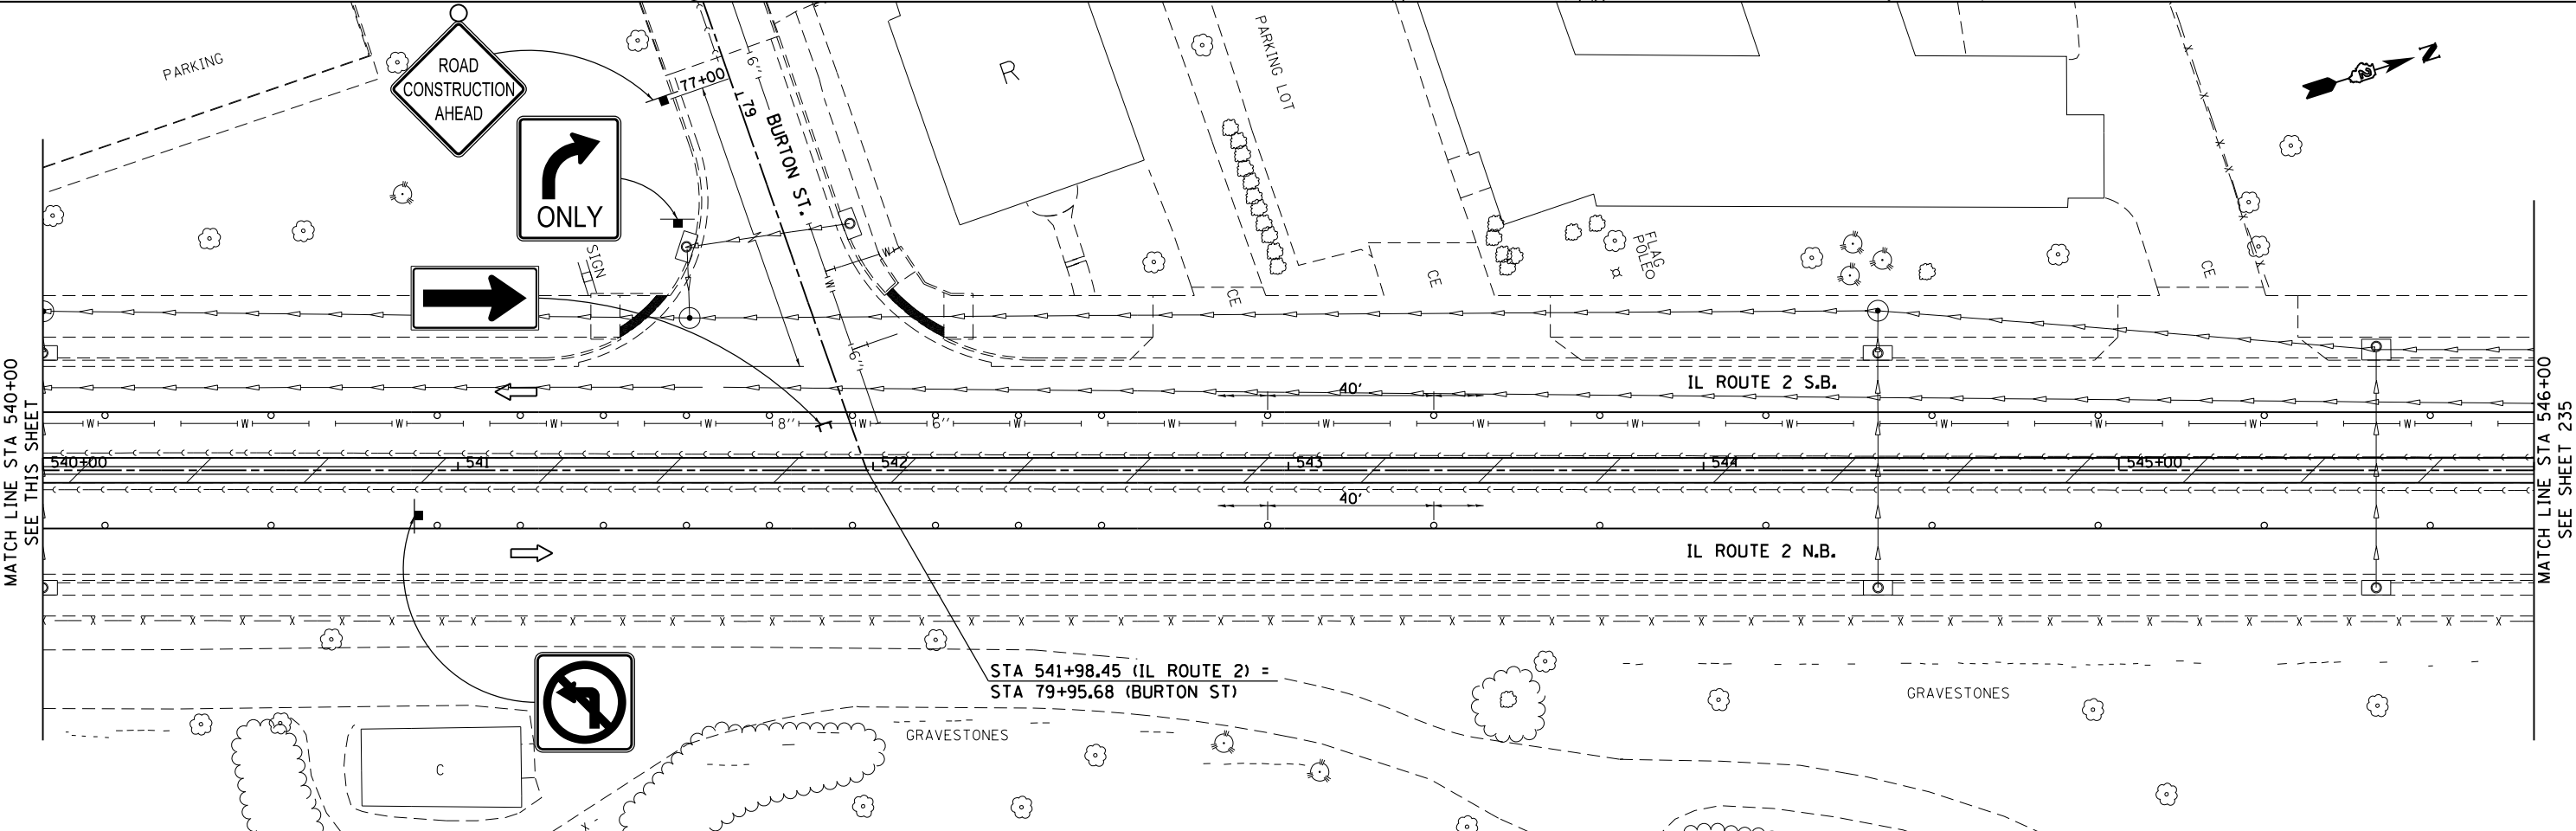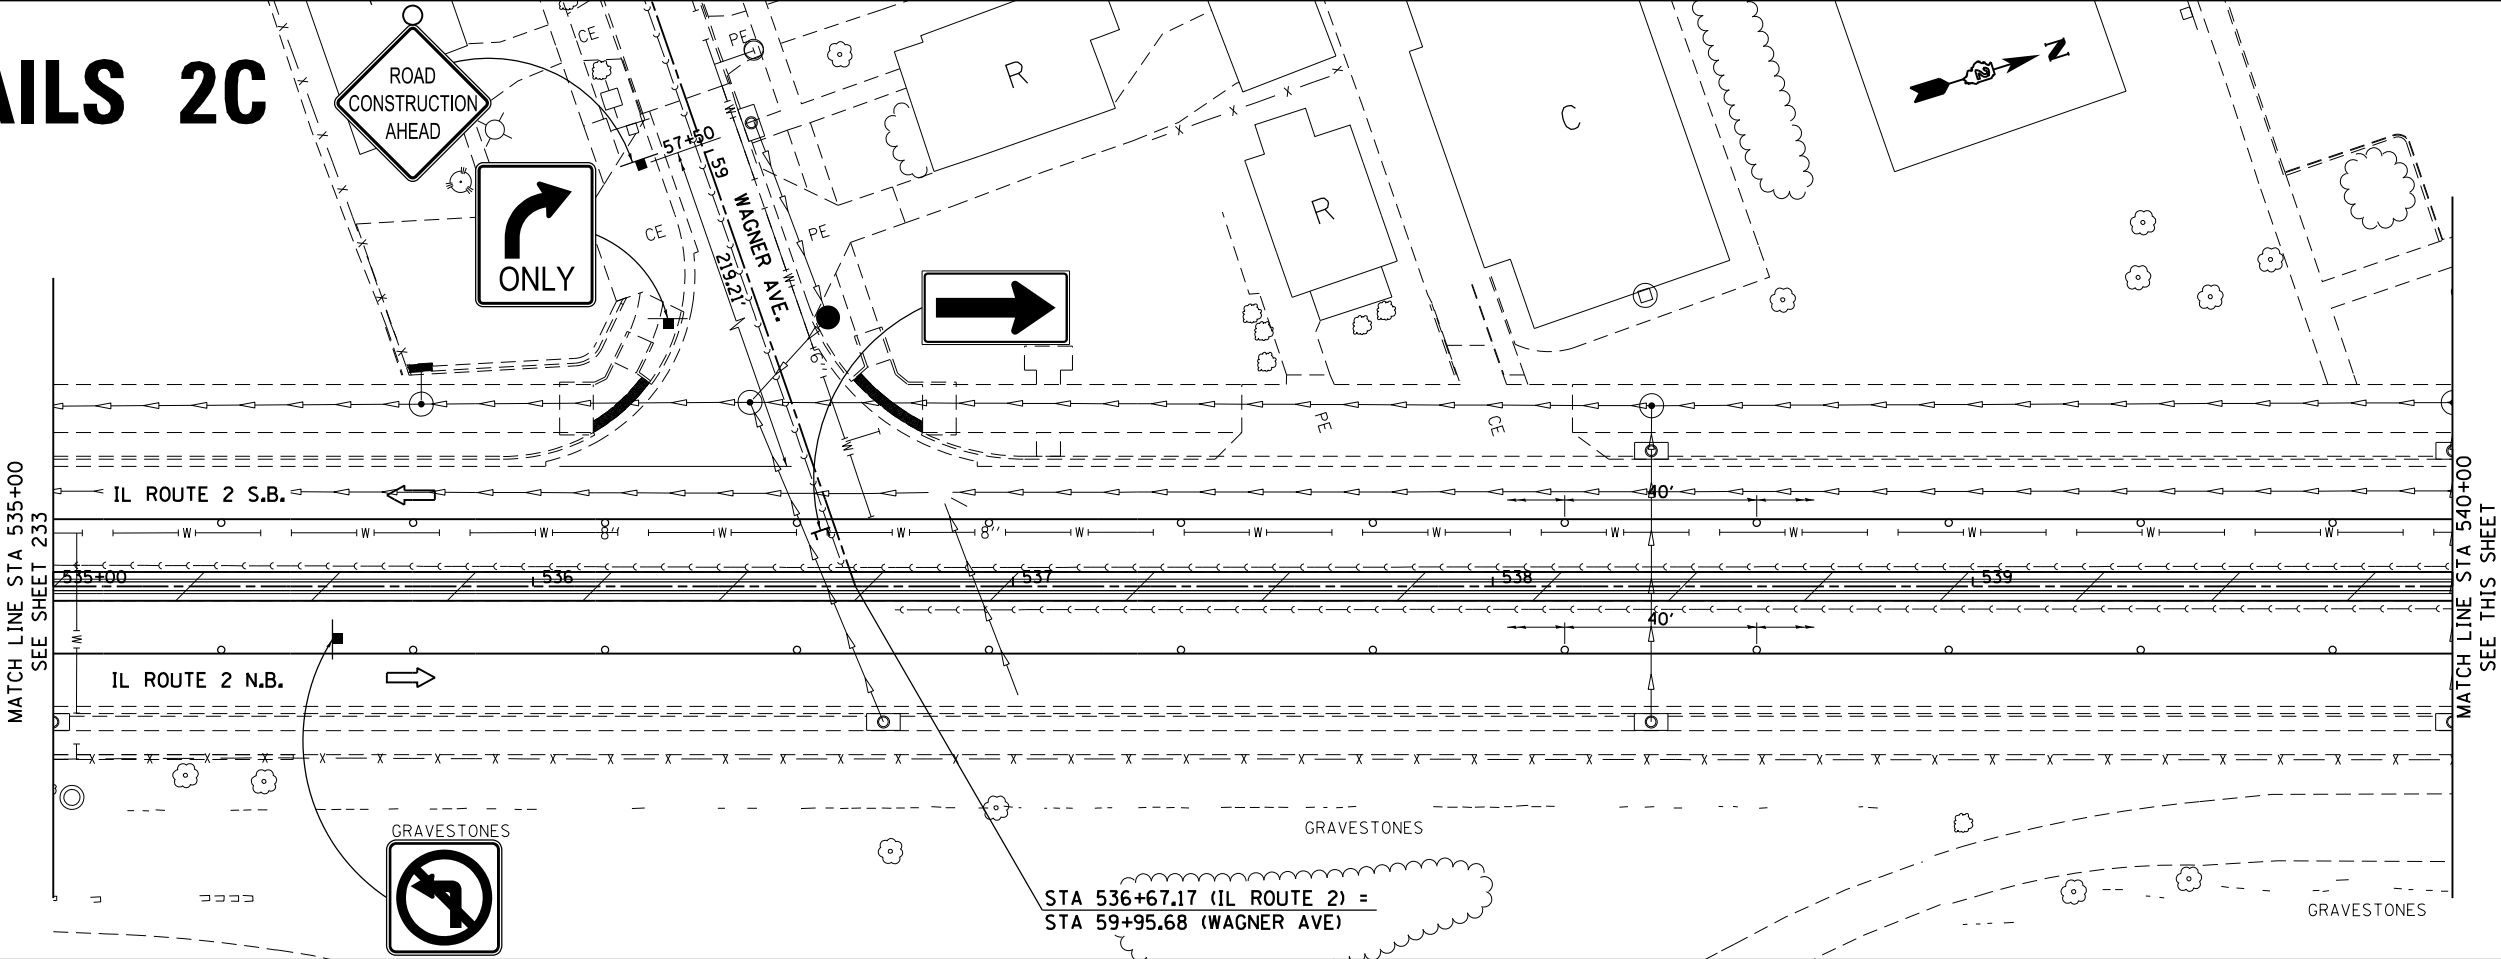


STAGING DETAILS 2C

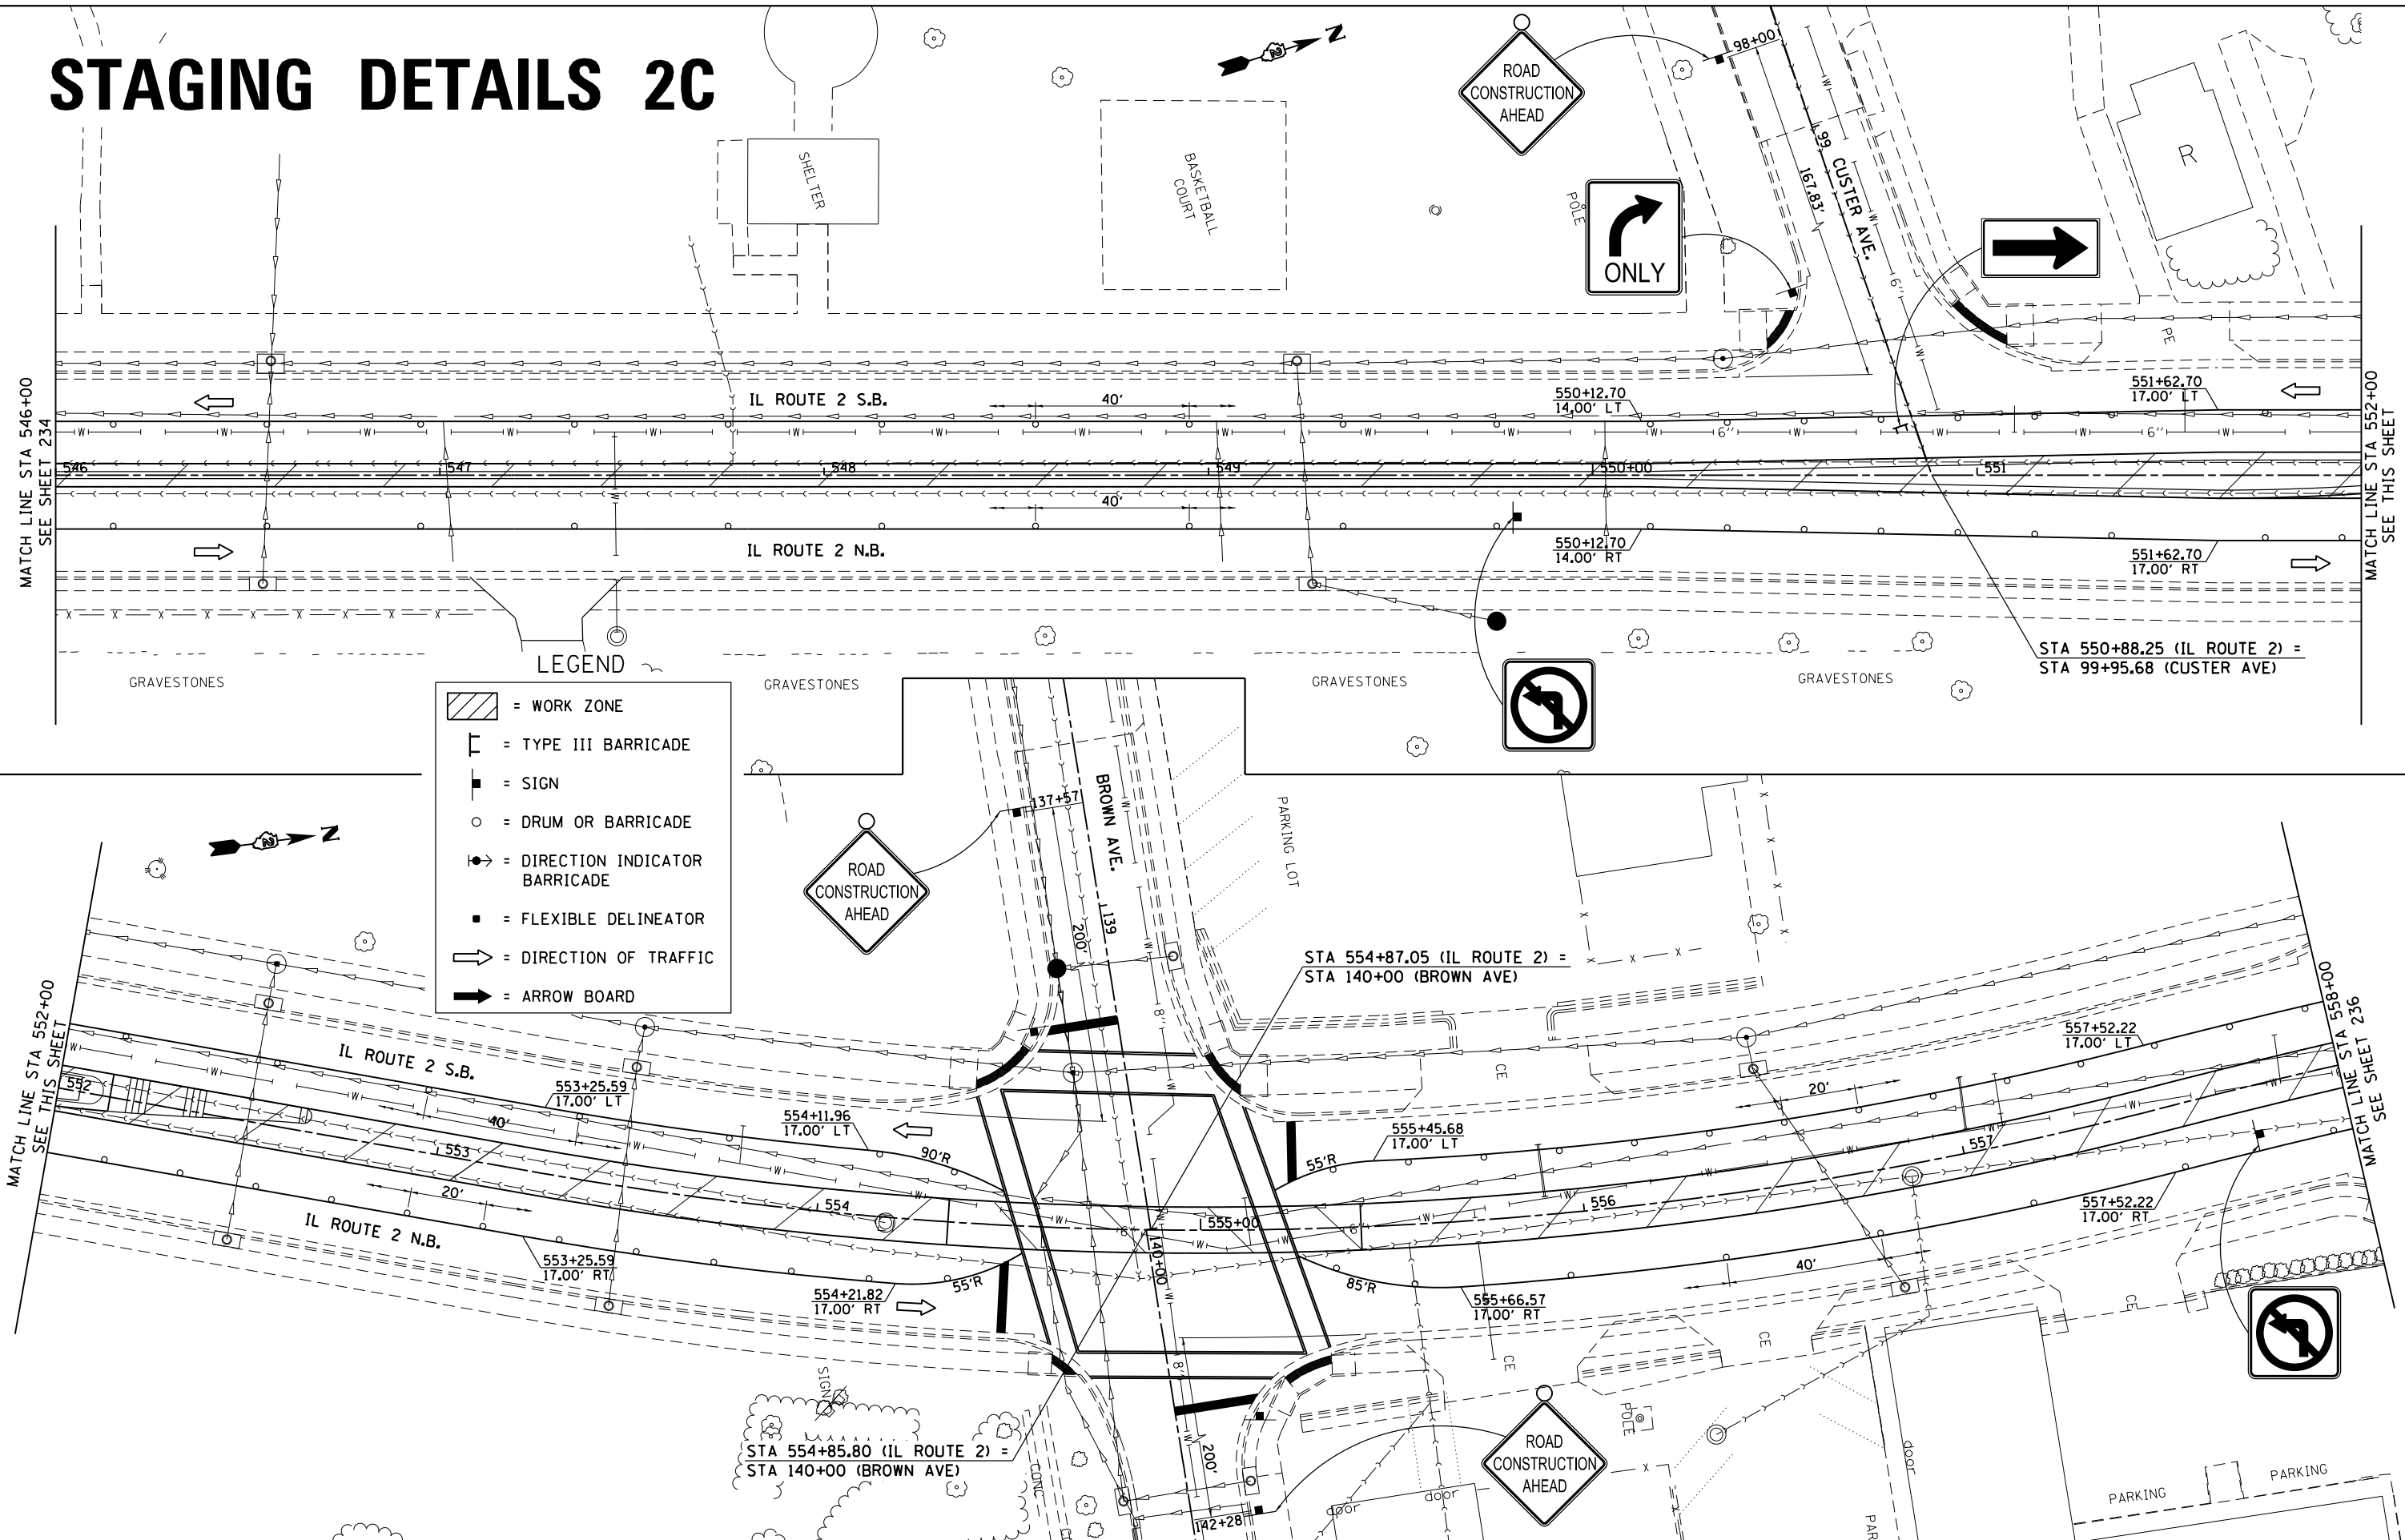

STAGING DETAILS 2C

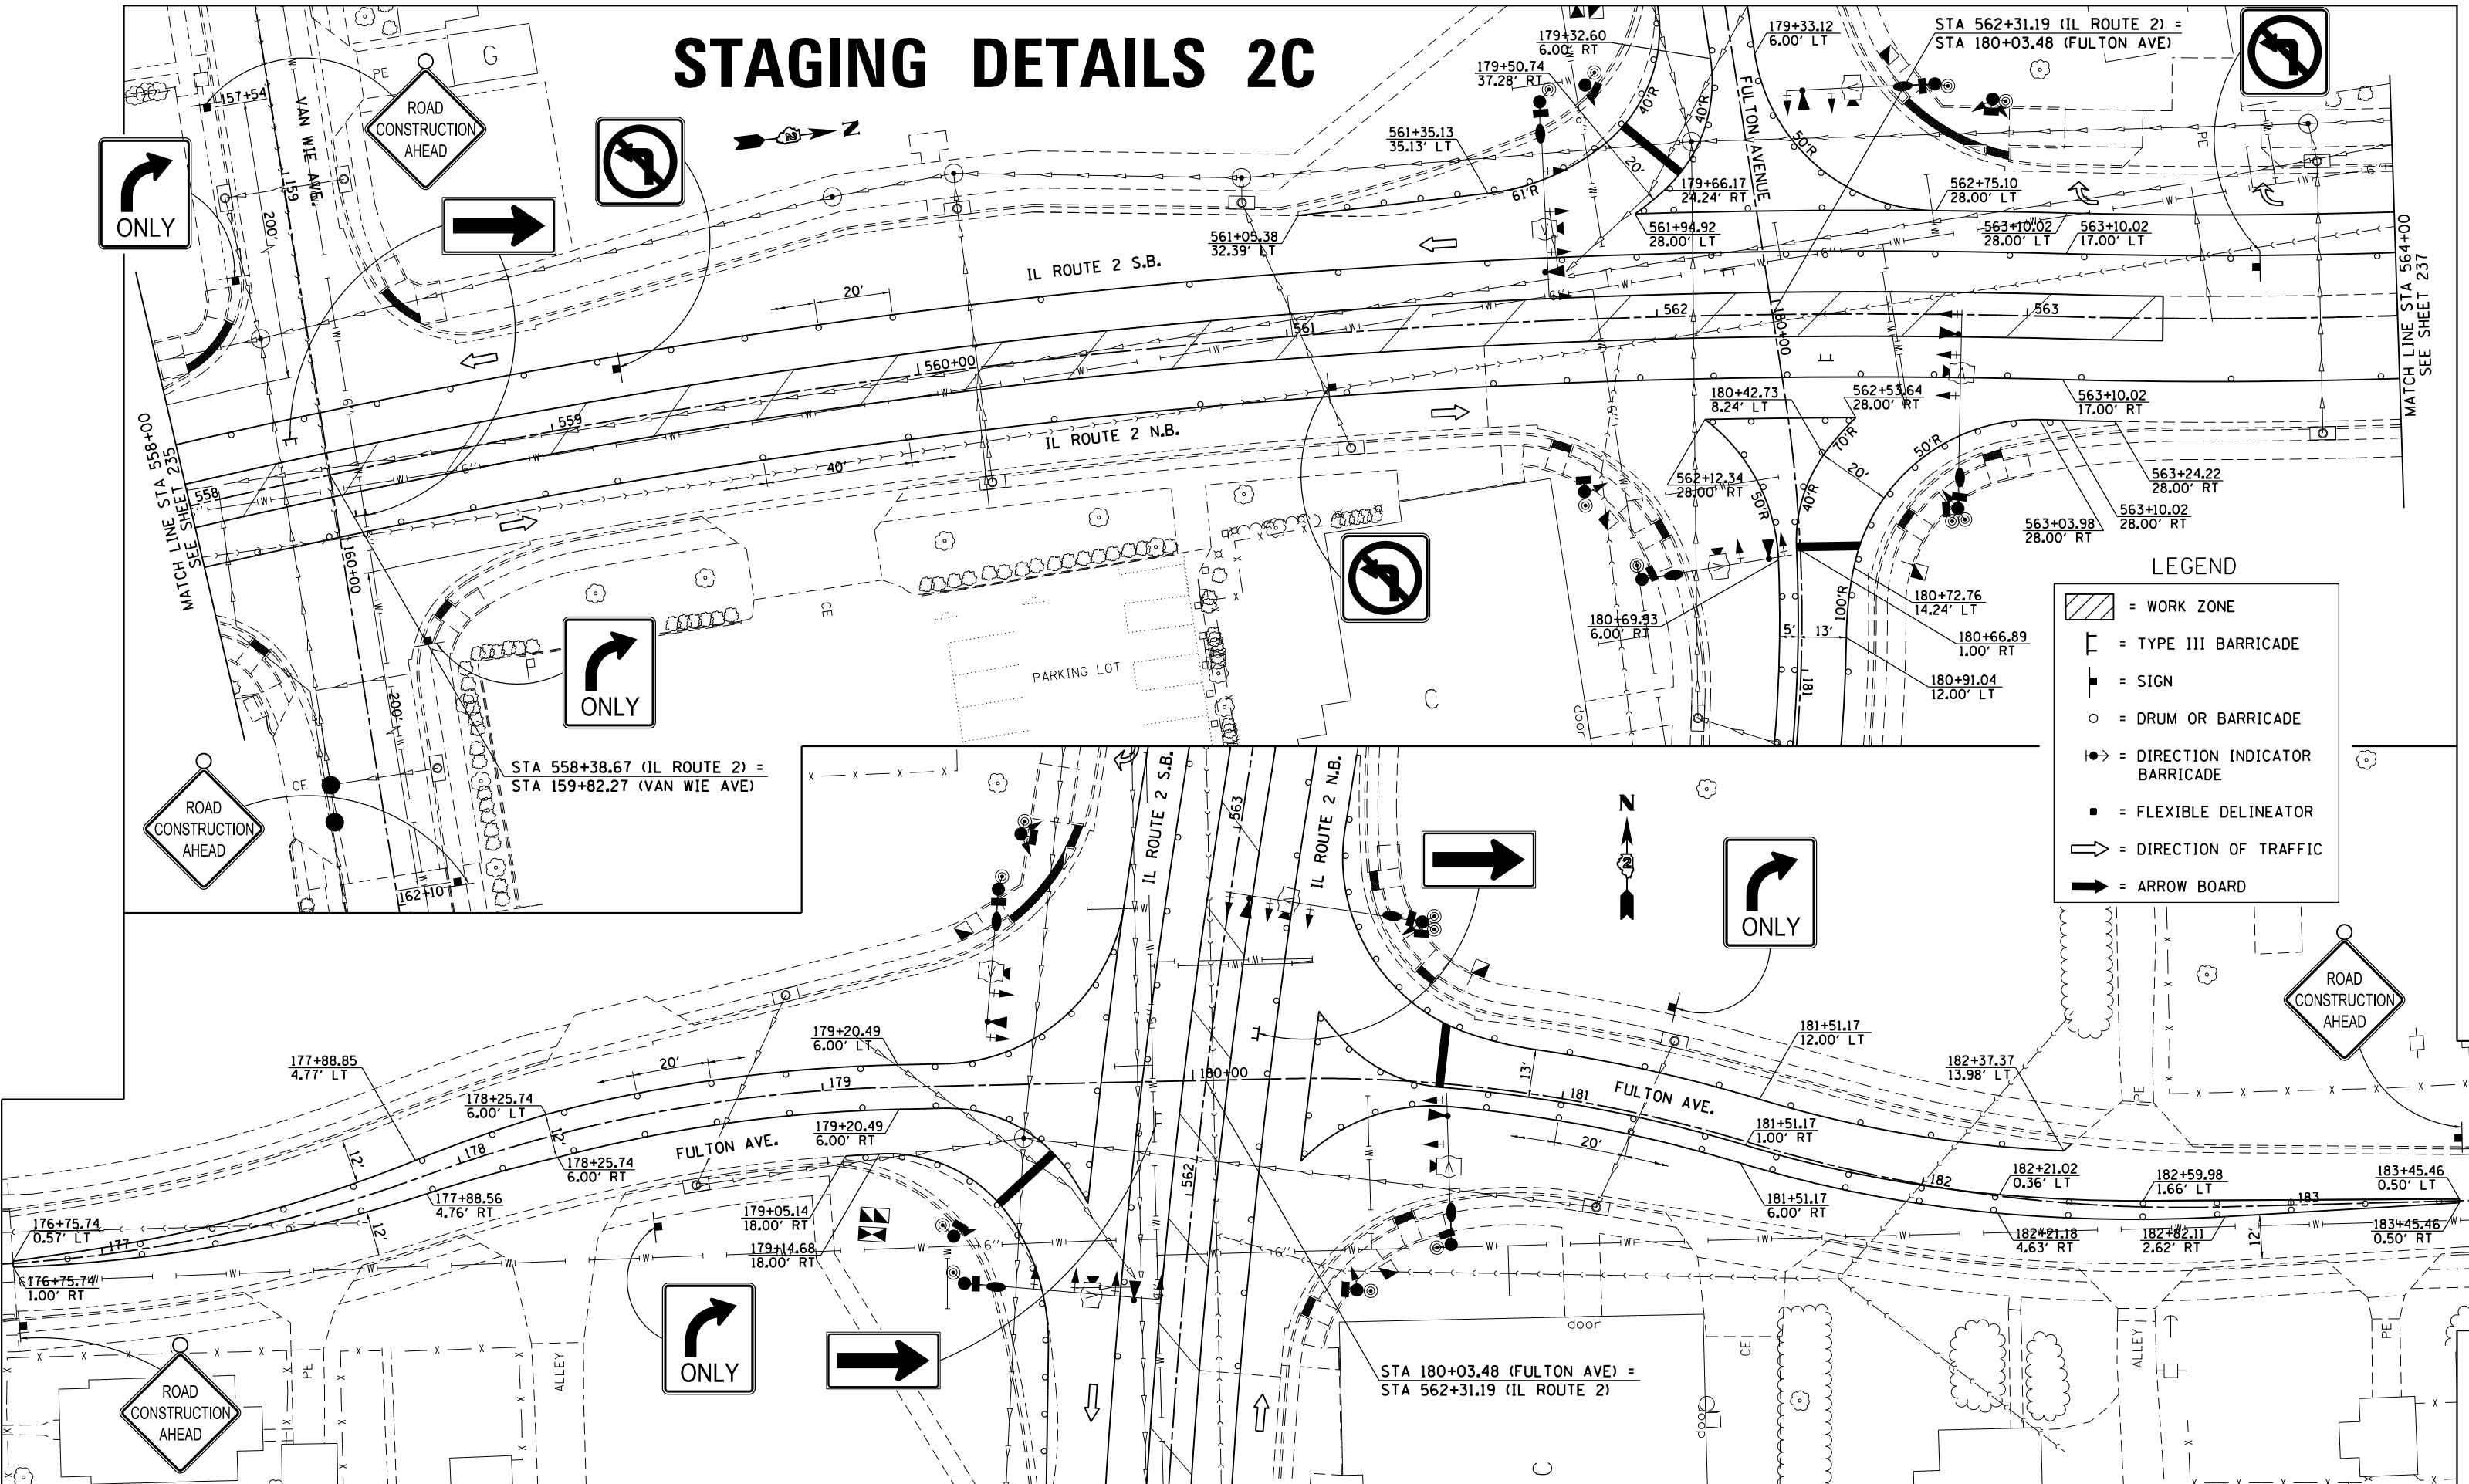

STAGING DETAILS 2C

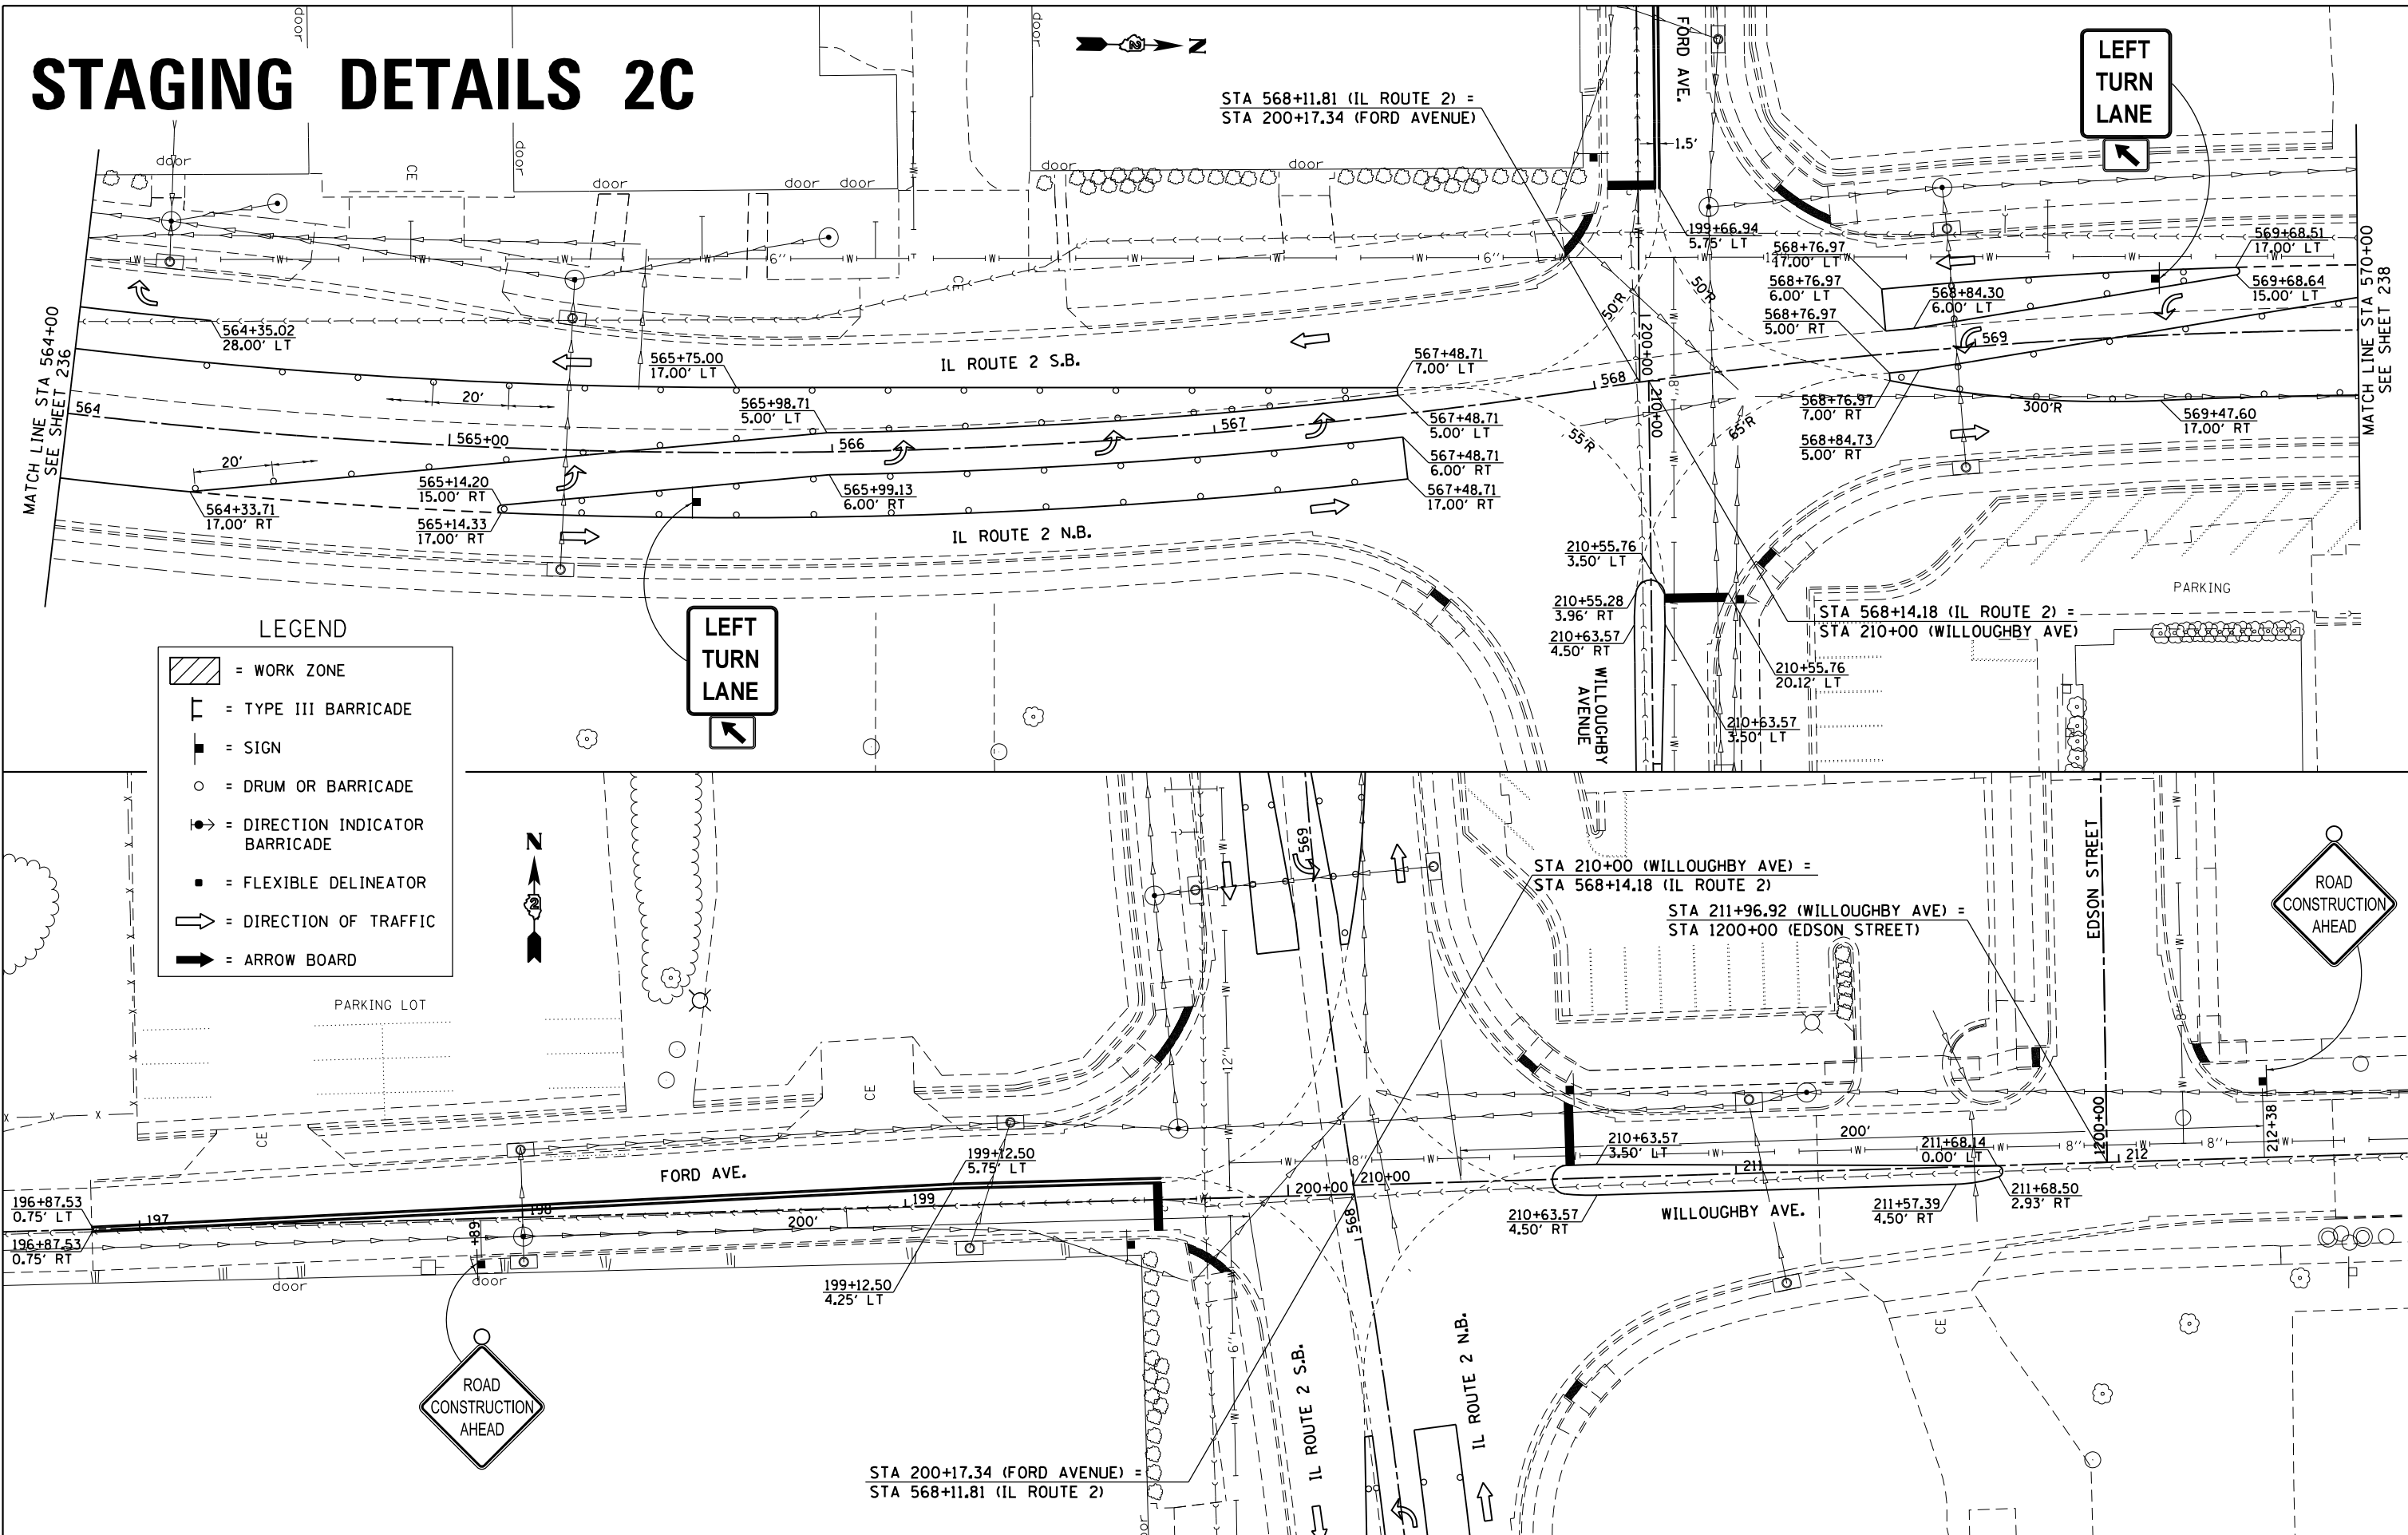


LEGEND

- [Hatched Box] = WORK ZONE
- [T-shaped Symbol] = TYPE III BARRICADE
- [Square with X] = SIGN
- [Circle with X] = DRUM OR BARRICADE
- [Arrow with Head] = DIRECTION INDICATOR BARRICADE
- [Dashed Line] = FLEXIBLE DELINEATOR
- [Open Arrow] = DIRECTION OF TRAFFIC
- [Solid Arrow] = ARROW BOARD

PARKING LOT

FILE NAME =	USER NAME = GriffithsJ	DESIGNED -	REVISED -	STATE OF ILLINOIS DEPARTMENT OF TRANSPORTATION				IL RTE 2/Main St. FORD AVENUE /WILLOUGHBY AVENUE STAGING DETAILS 2C				F.A.P. RTE.	SECTION	COUNTY	TOTAL SHEETS	SHEET NO.
p:\IL\084EBID\INTEG\Illinois.gov\PI\DOT\Documents\DOT Offices\District 2\Projects\P20506\BIDDING\Drawings\640\640-006-sht-stg2C.dwg												734	78R-2	WINNEBAGO	926	237
PLOT SCALE = 40.0000' / in.	CHECKED -	REVISED -										CONTRACT NO. 64C21				
PLOT DATE = Mar-10-2015 01:14:09 PM	DATE -	REVISED -										FED. ROAD DIST. NO. ILLINOIS FED. AID PROJECT				
				SCALE: 1" = 20'				SHEET NO. OF SHEETS		STA. 564+00 TO STA. 570+00						

SCALE: 1" = 20' SHEET NO. OF SHEETS STA. 564+00 TO STA. 570+00

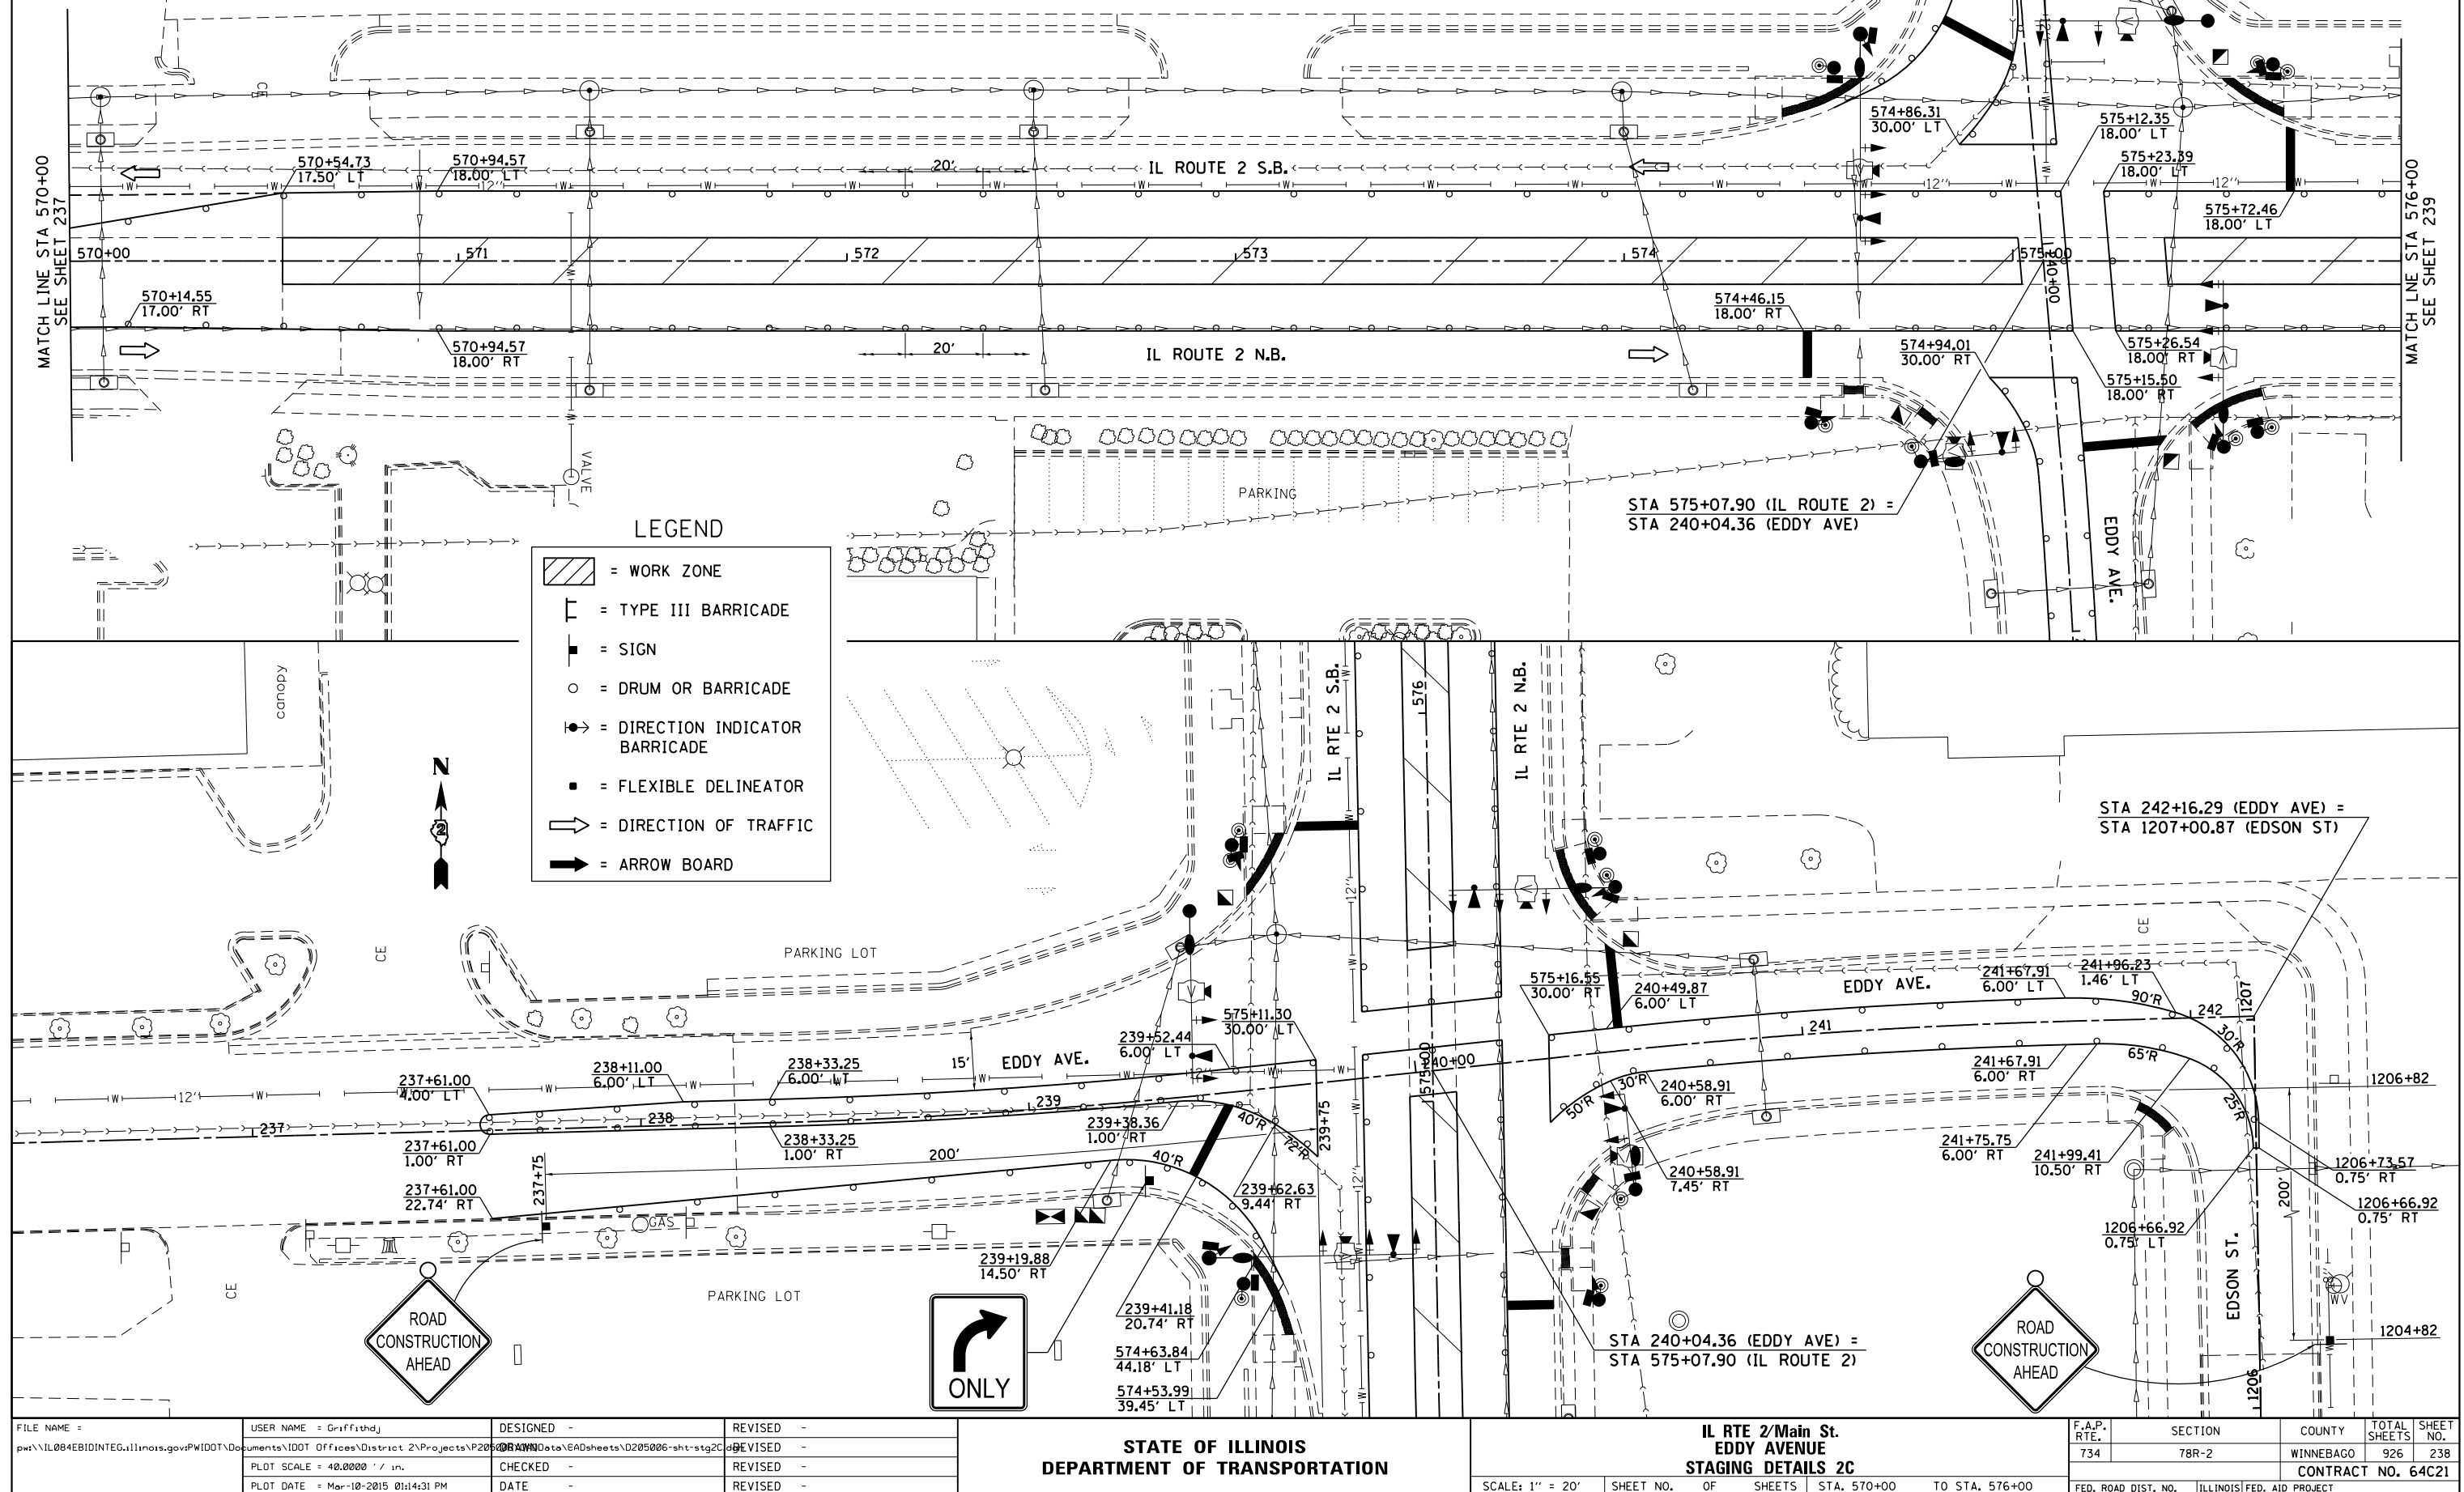

STAGING DETAILS 2C

MATCH LINE STA 576+00
SEE SHEET 238

MATCH LINE STA 582+00
SEE THIS SHEET

LEGEND

= WORK ZONE

= TYPE III BARRICADE

= SIGN

= DRUM OR BARRICADE

= DIRECTION INDICATOR BARRICADE

= FLEXIBLE DELINEATOR

= DIRECTION OF TRAFFIC

= ARROW BOARD

MATCH LINE STA 582+00
SEE THIS SHEET

MATCH LINE STA 588+00
SEE SHEET 240

FILE NAME =	USER NAME = Griffithsdj	DESIGNED -	REVISED -
p:\IL\084EBID\INTEG\Illinois.gov\PI\DOT\Documents\DOT Offices\District 2\Projects\P2050\DRAWING\DATA\EA0\sheet\205006-shd-stg2C.dwg		DESIGNED -	REVISED -
	PLOT SCALE = 40.0000' / in.	CHECKED -	REVISED -
	PLOT DATE = Mar-10-2015 01:14:52 PM	DATE -	REVISED -

STATE OF ILLINOIS
DEPARTMENT OF TRANSPORTATION

IL RTE 2/Main St.
STAGING DETAILS 2C



SCALE: 1" = 20' SHEET NO. OF SHEETS STA. 576+00 TO STA. 588+00

F.A.P. RTE.	SECTION	COUNTY	TOTAL SHEETS	SHEET NO.
734	78R-2	WINNEBAGO	926	239
CONTRACT NO. 64C21				
FED. ROAD DIST. NO.	ILLINOIS	FED. AID PROJECT		


STAGING DETAILS 2C

LEGEND


- [Hatched Box] = WORK ZONE
- [Type III Barricade Symbol] = TYPE III BARRICADE
- [Sign Symbol] = SIGN
- [Drum or Barricade Symbol] = DRUM OR BARRICADE
- [Direction Indicator Barricade Symbol] = DIRECTION INDICATOR BARRICADE
- [Flexible Delineator Symbol] = FLEXIBLE DELINEATOR
- [Arrow Symbol] = DIRECTION OF TRAFFIC
- [Arrow Board Symbol] = ARROW BOARD

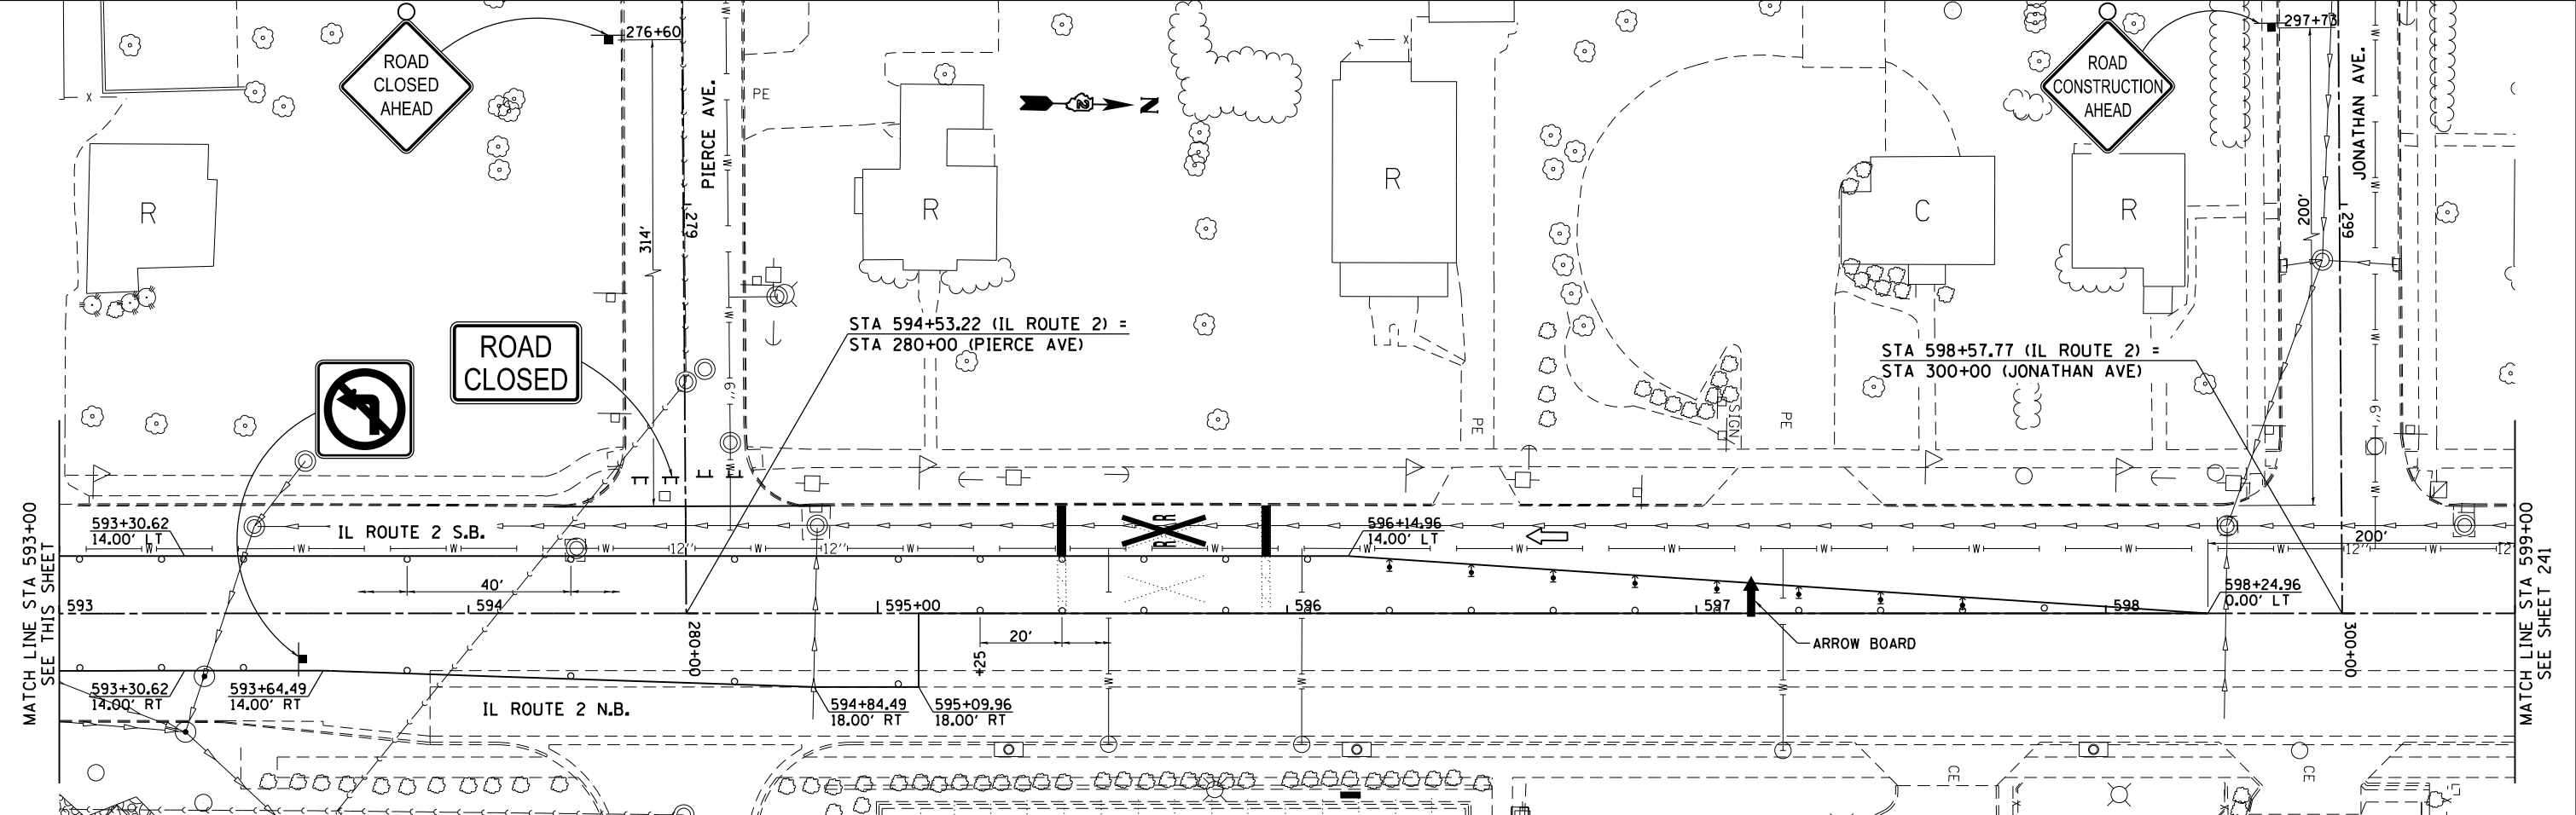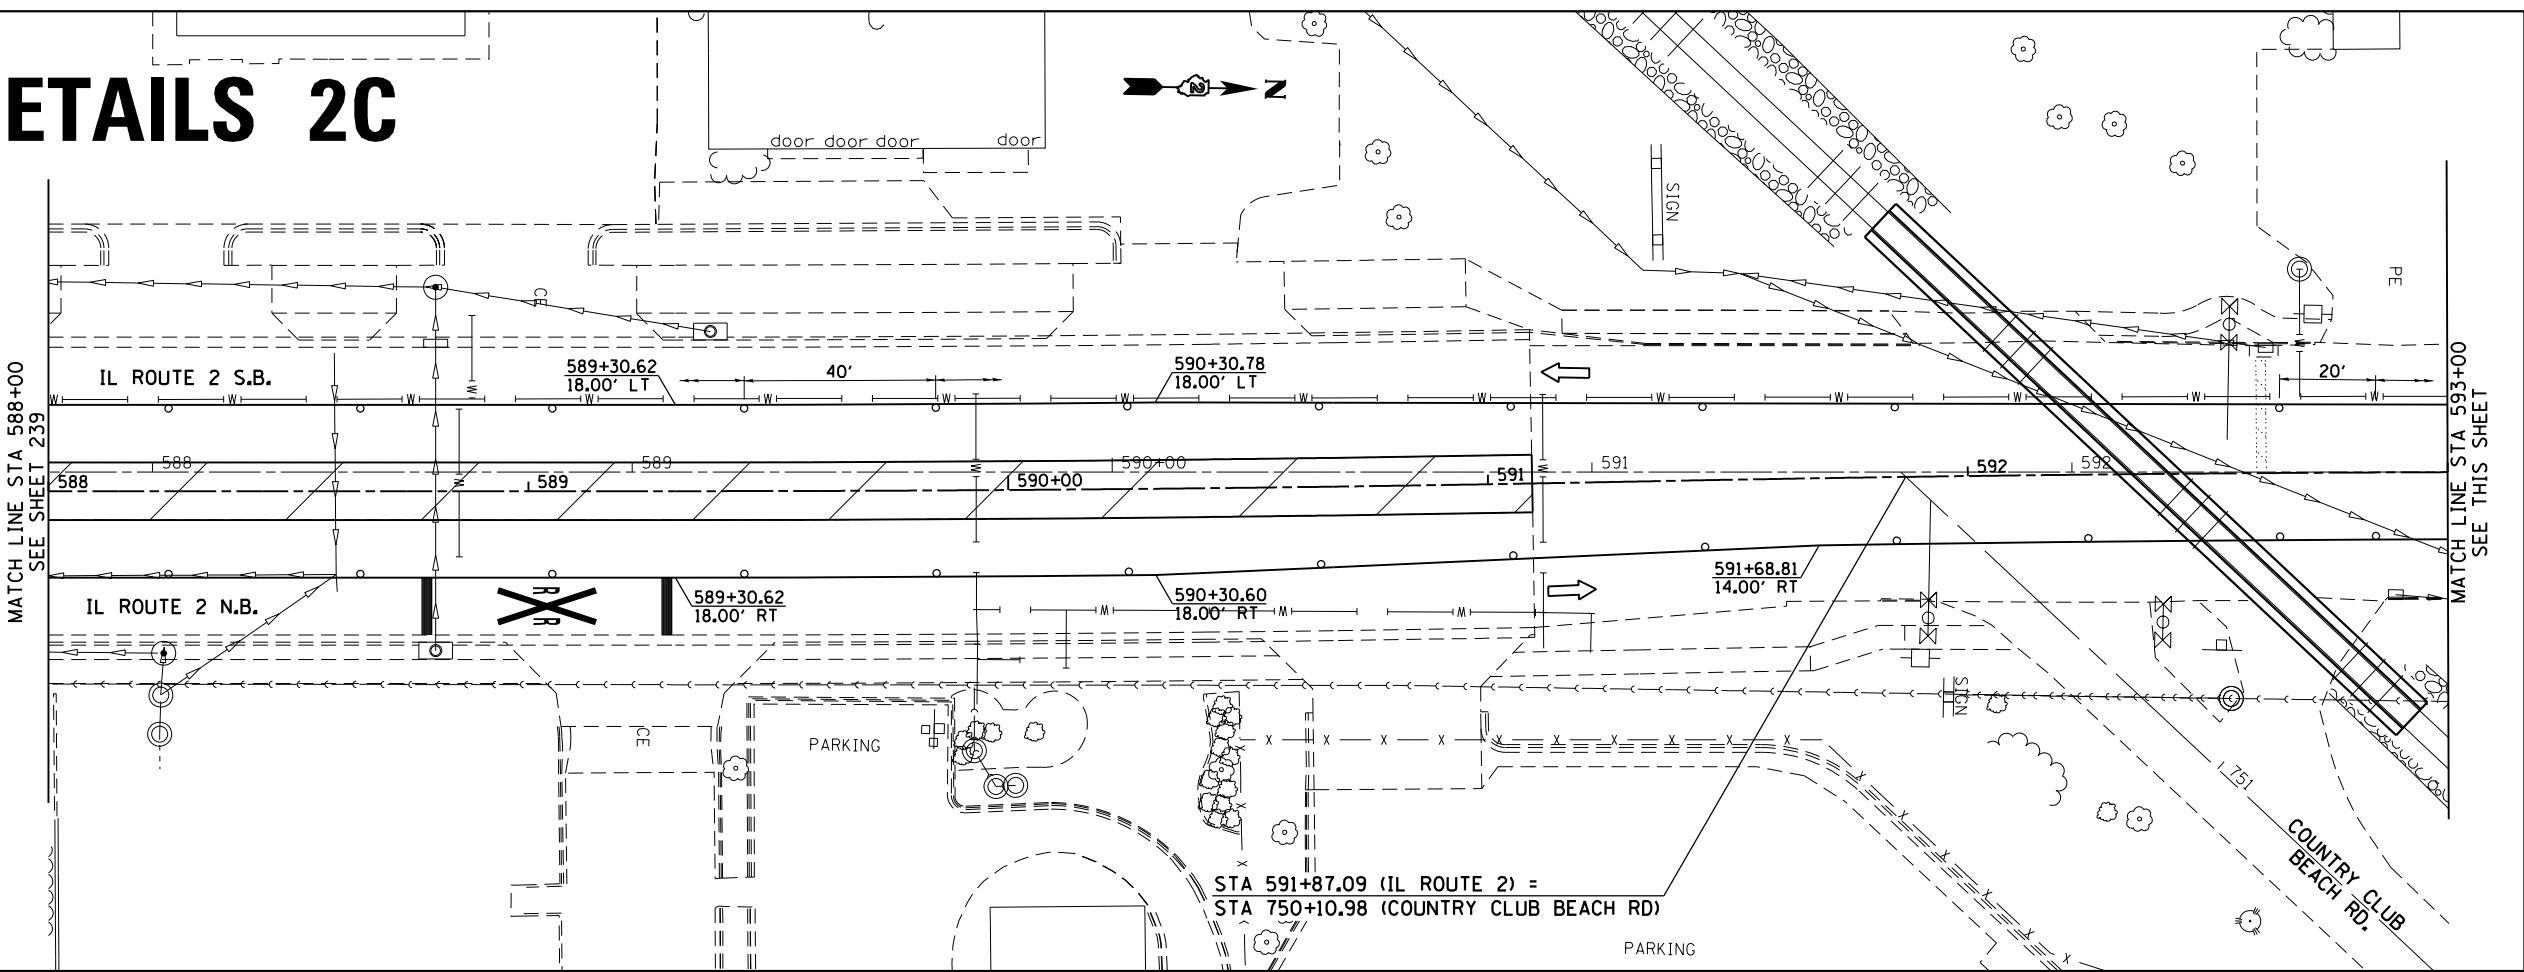


STAGING DETAILS 3A

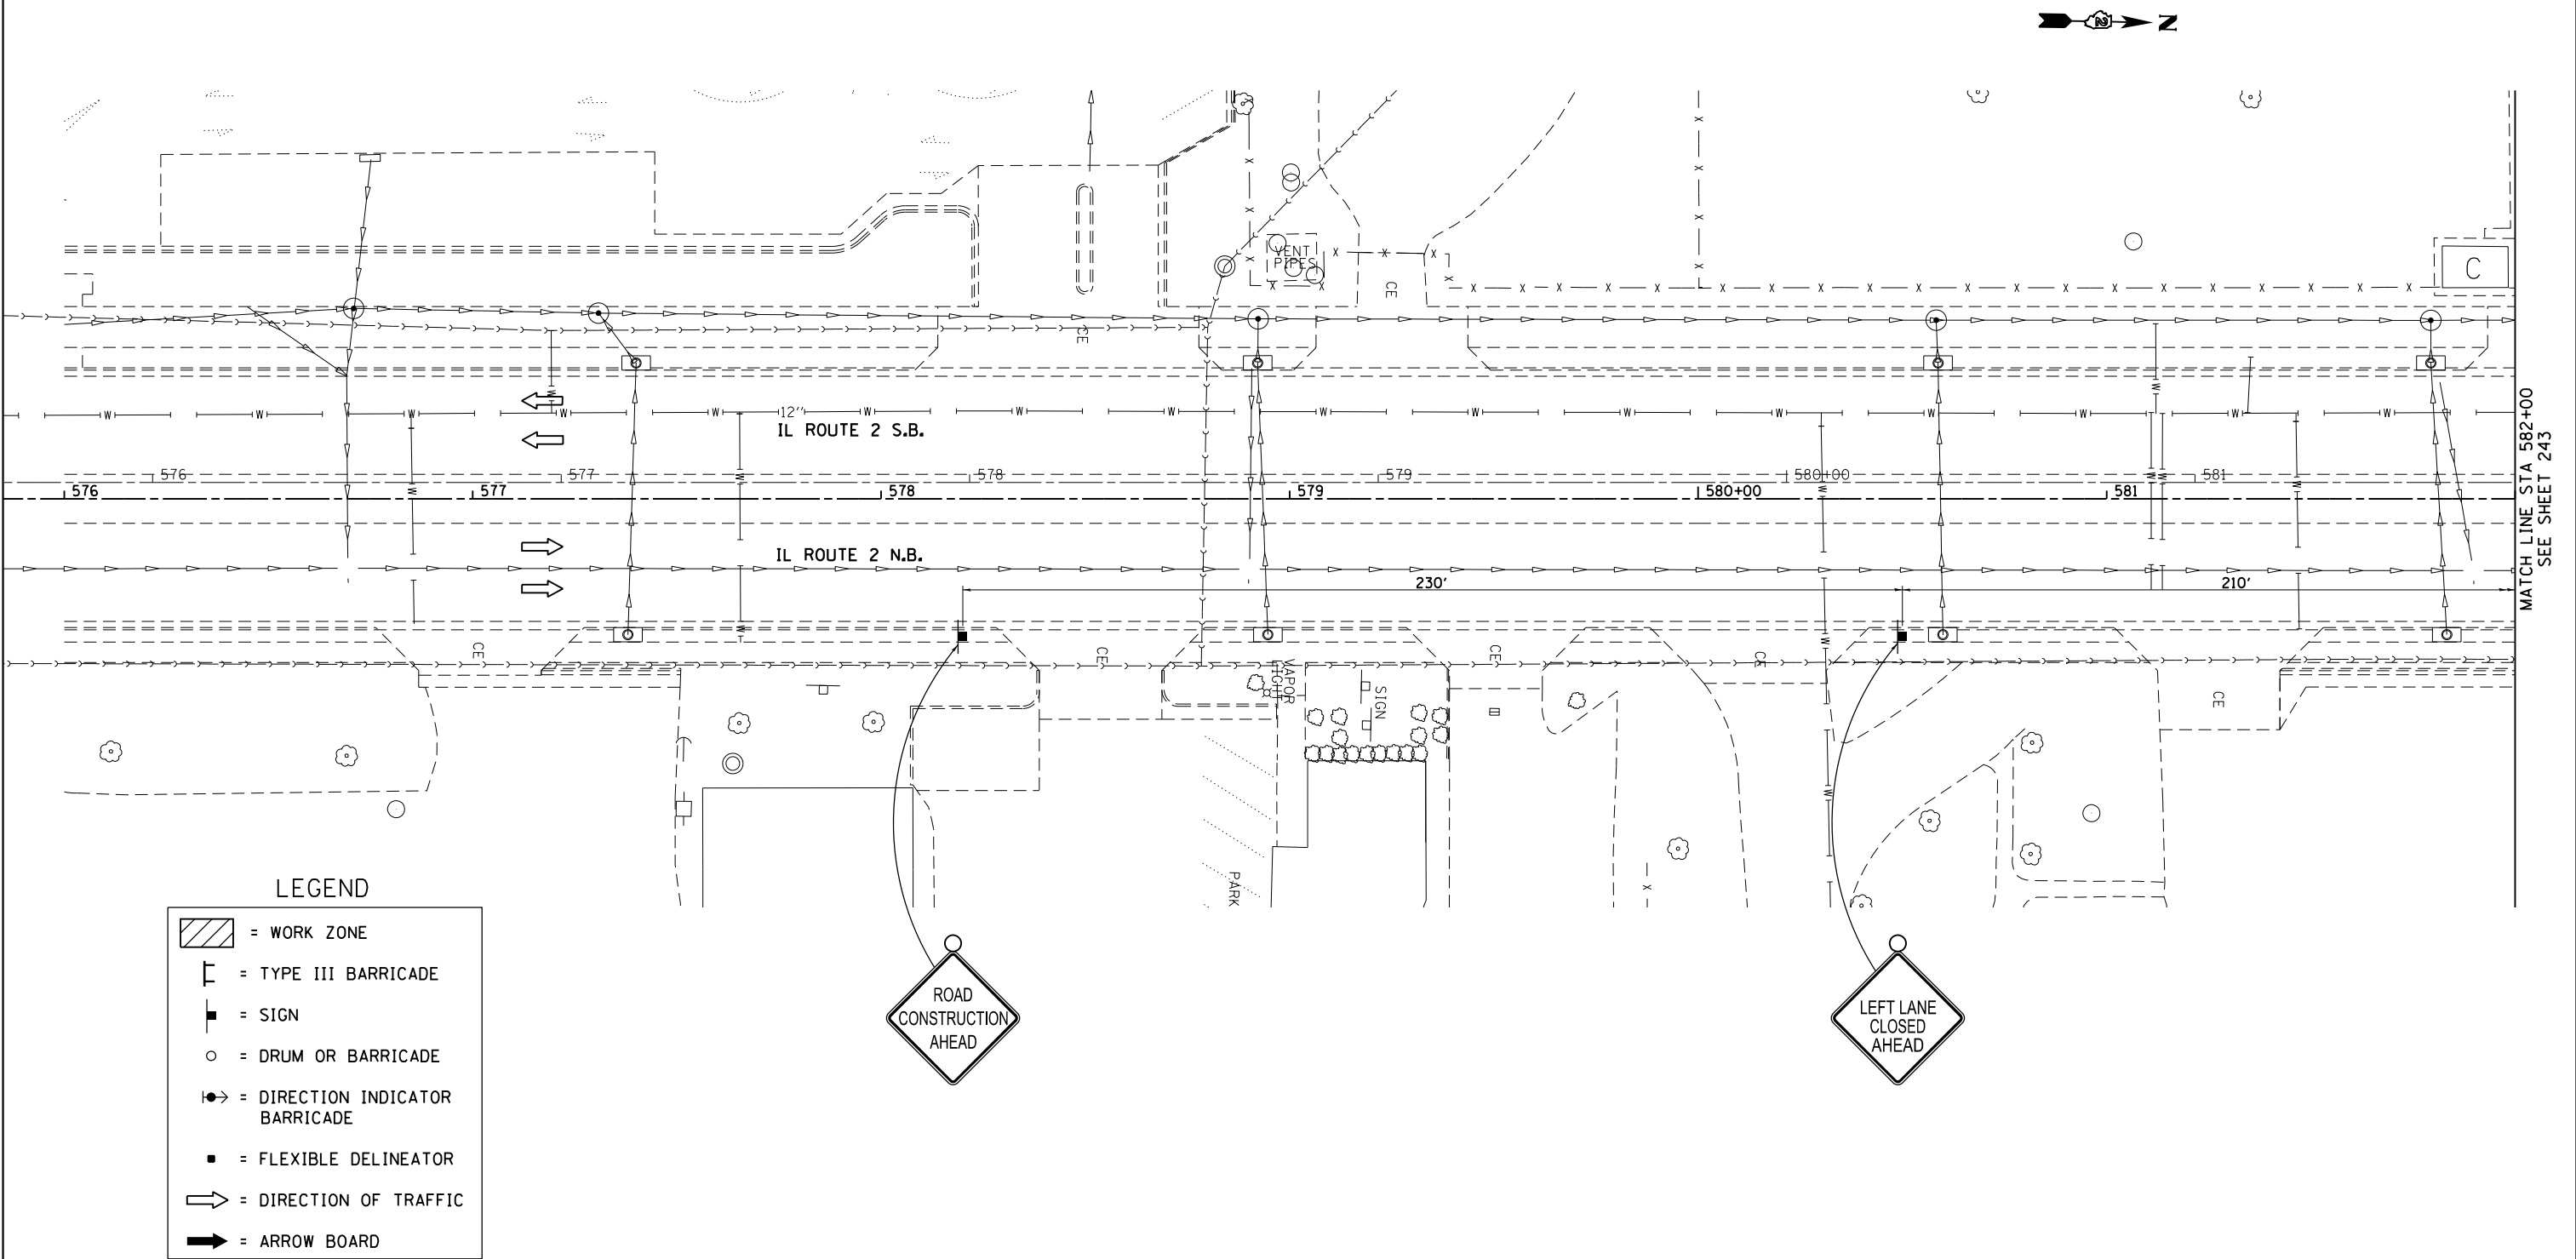


STAGING DETAILS 3A

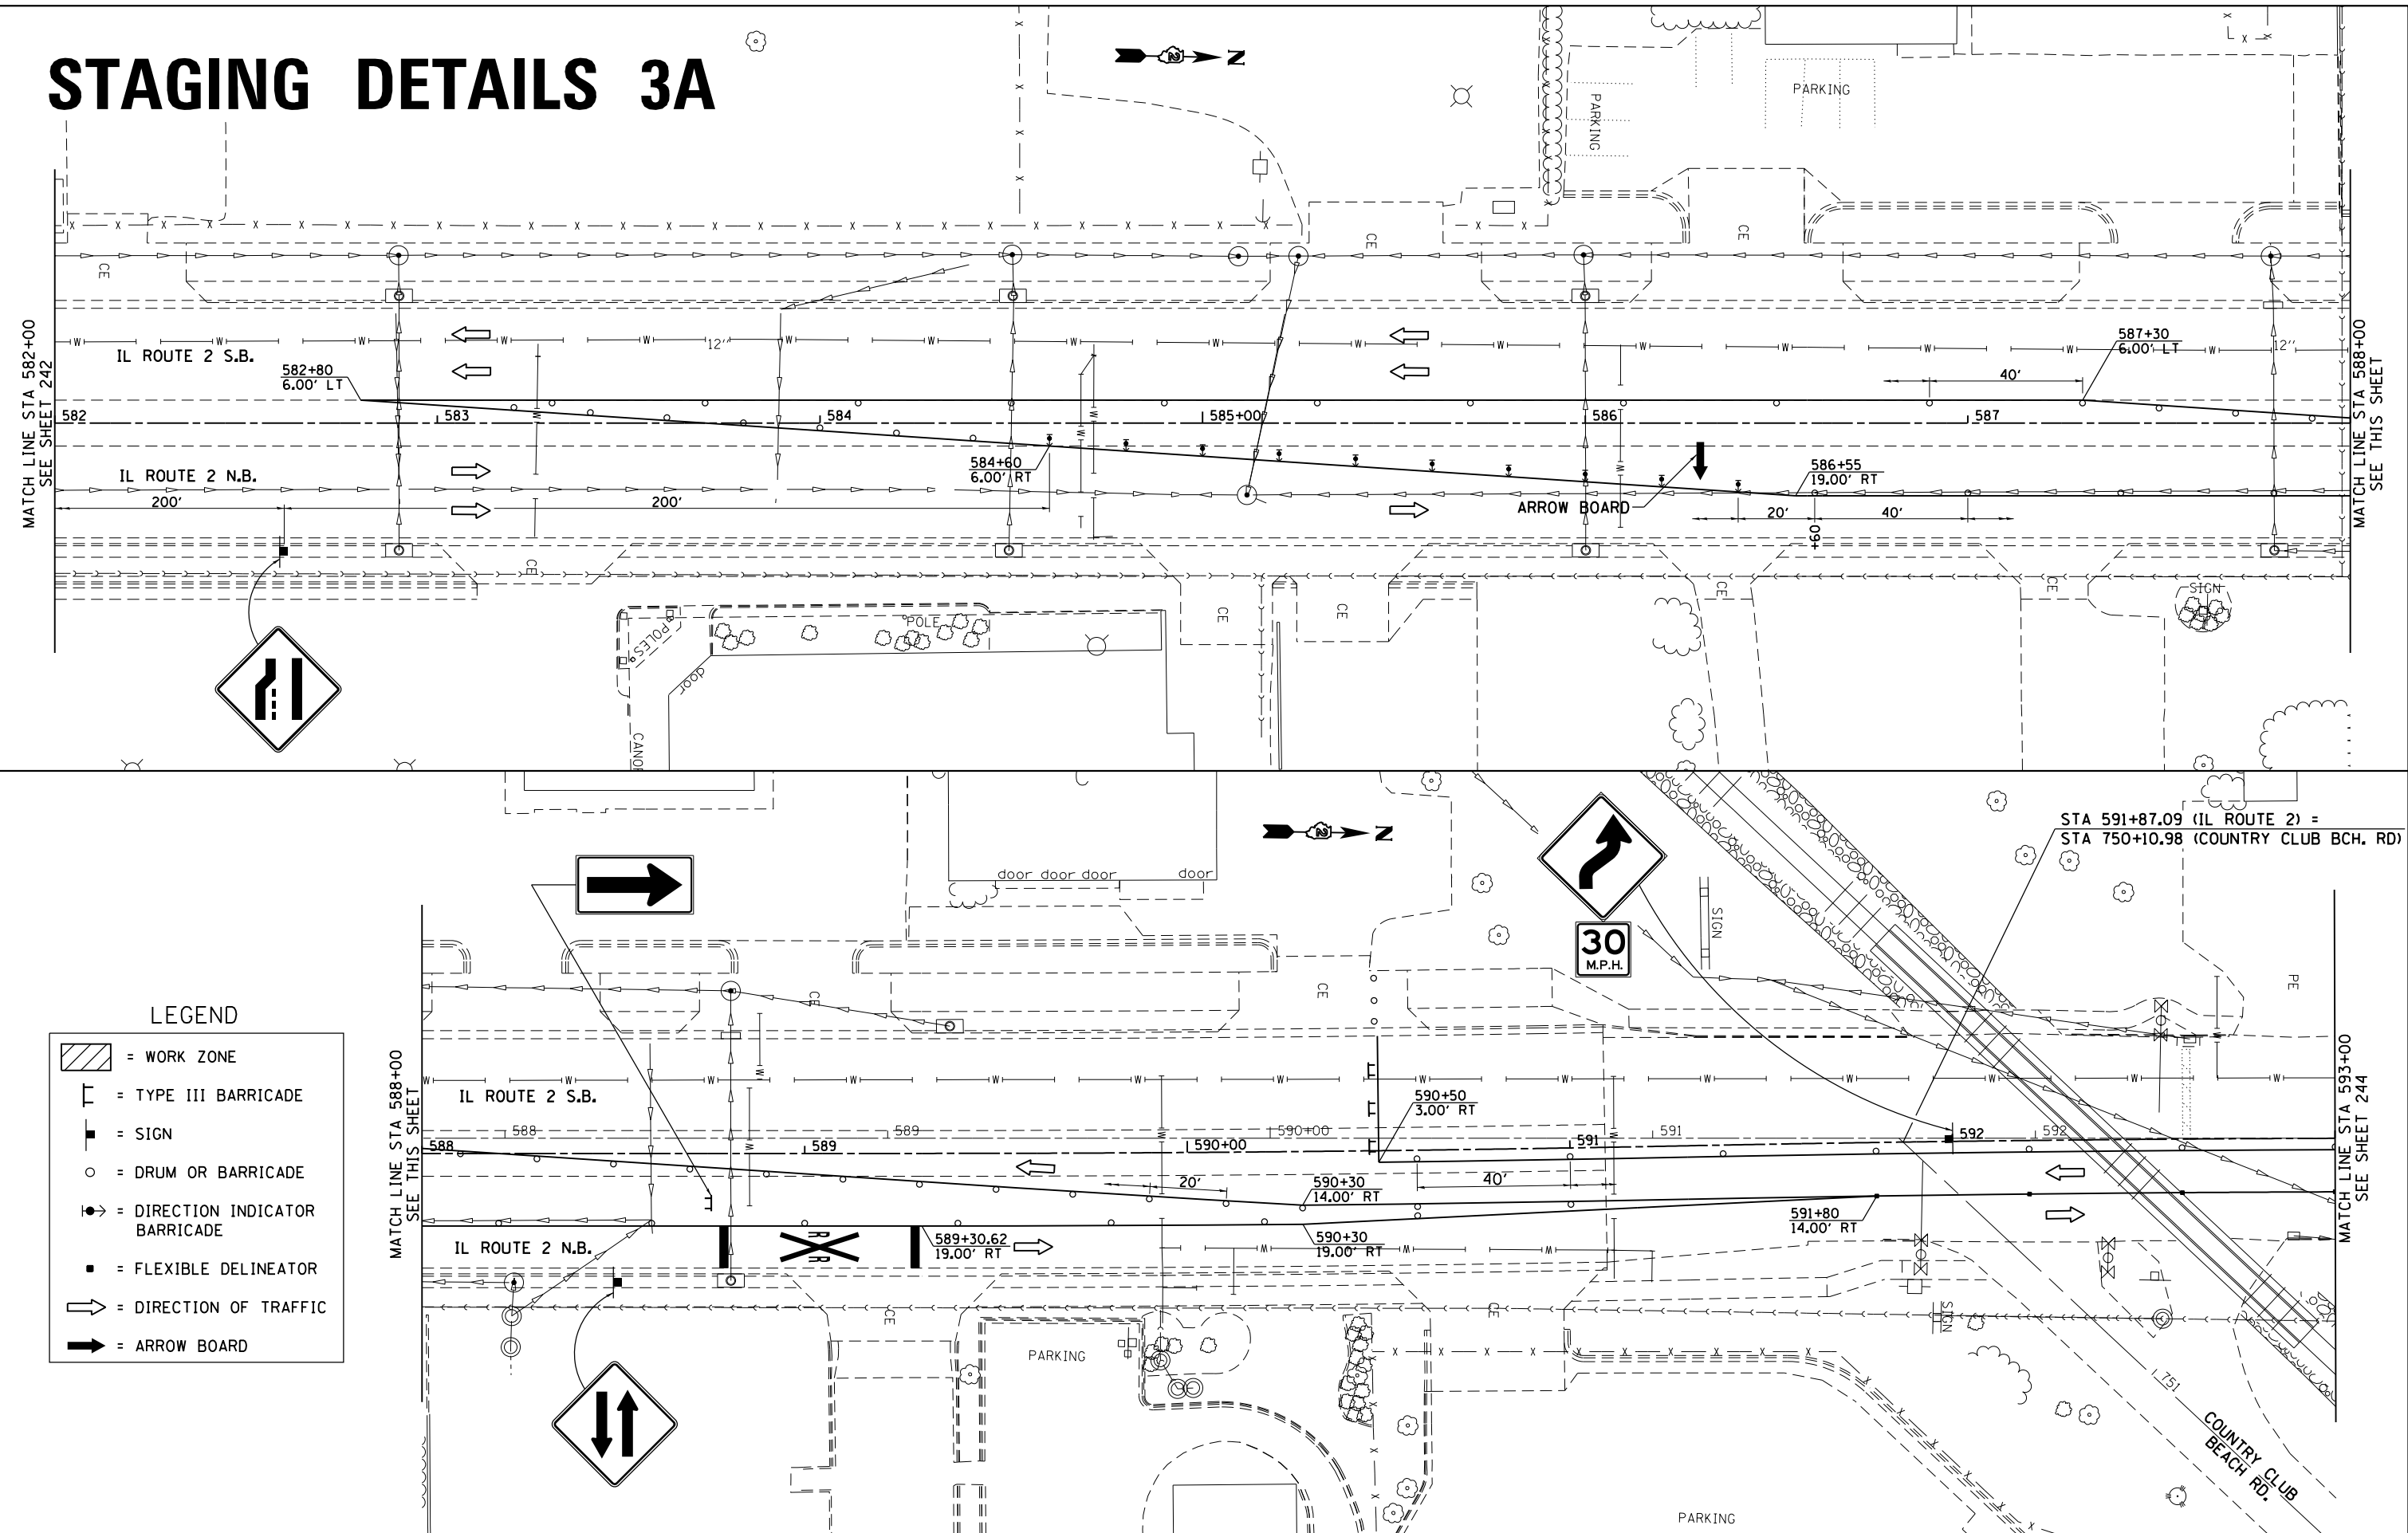

STAGING DETAILS 3A

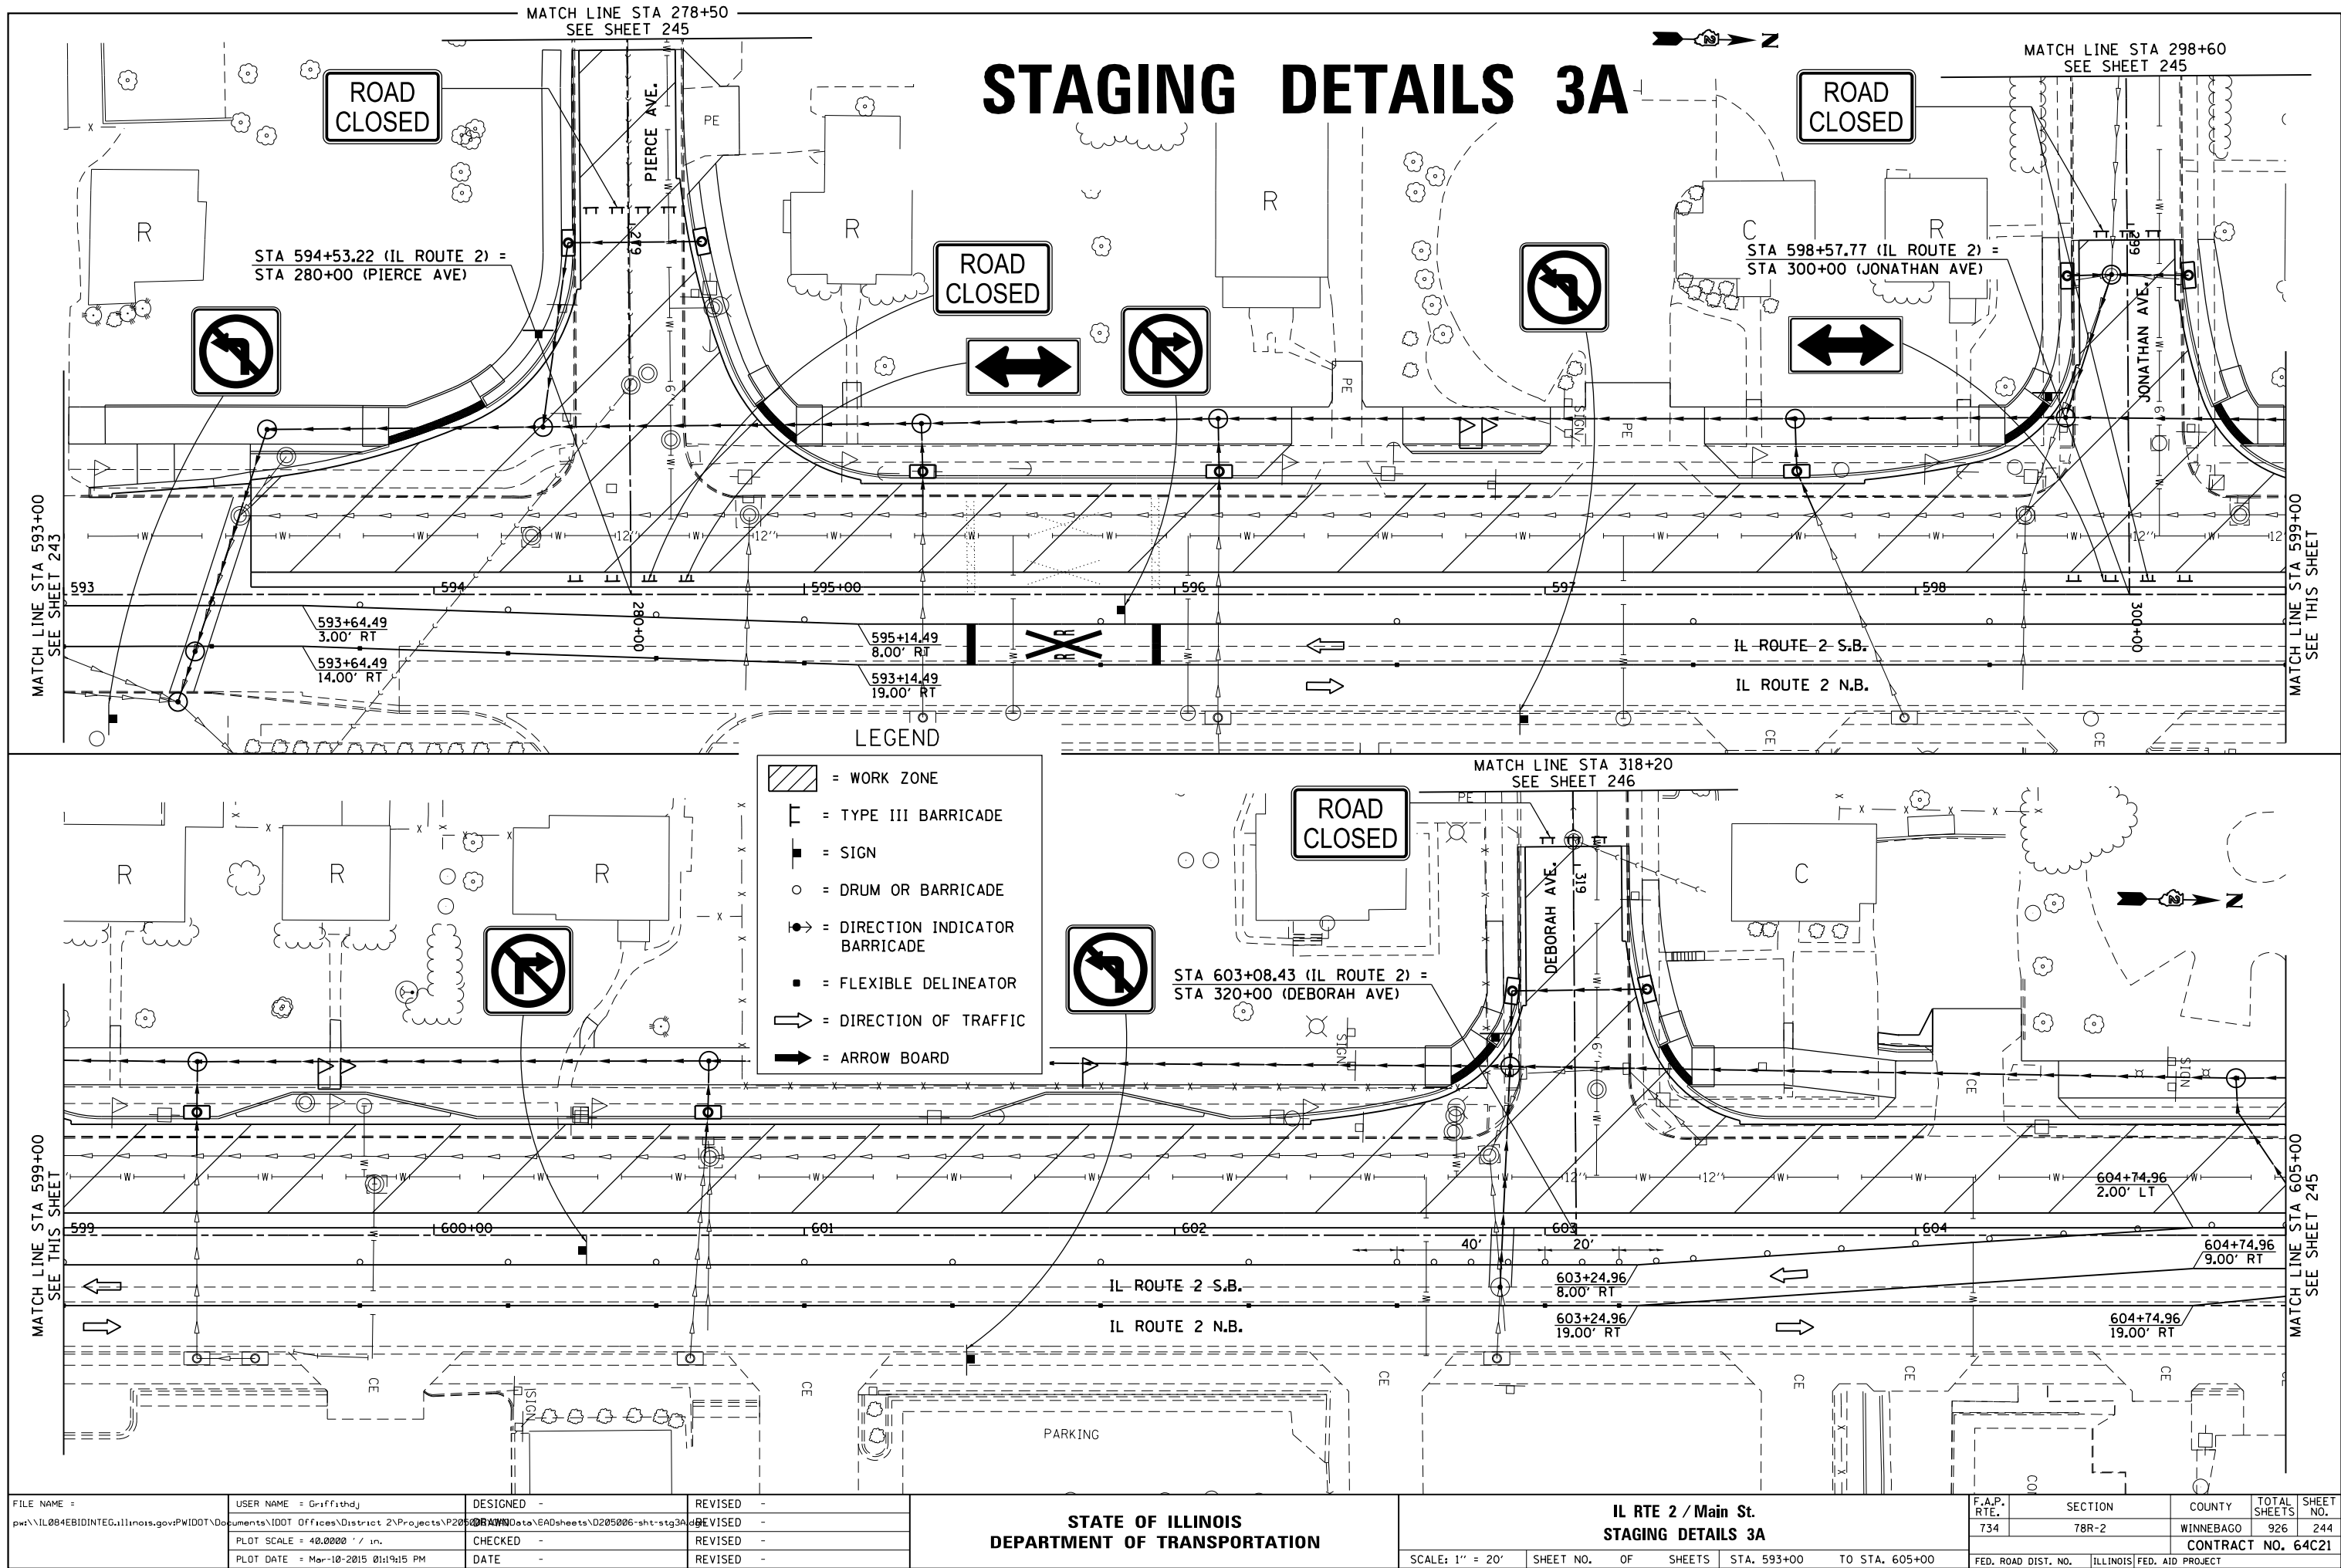

STAGING DETAILS 3A

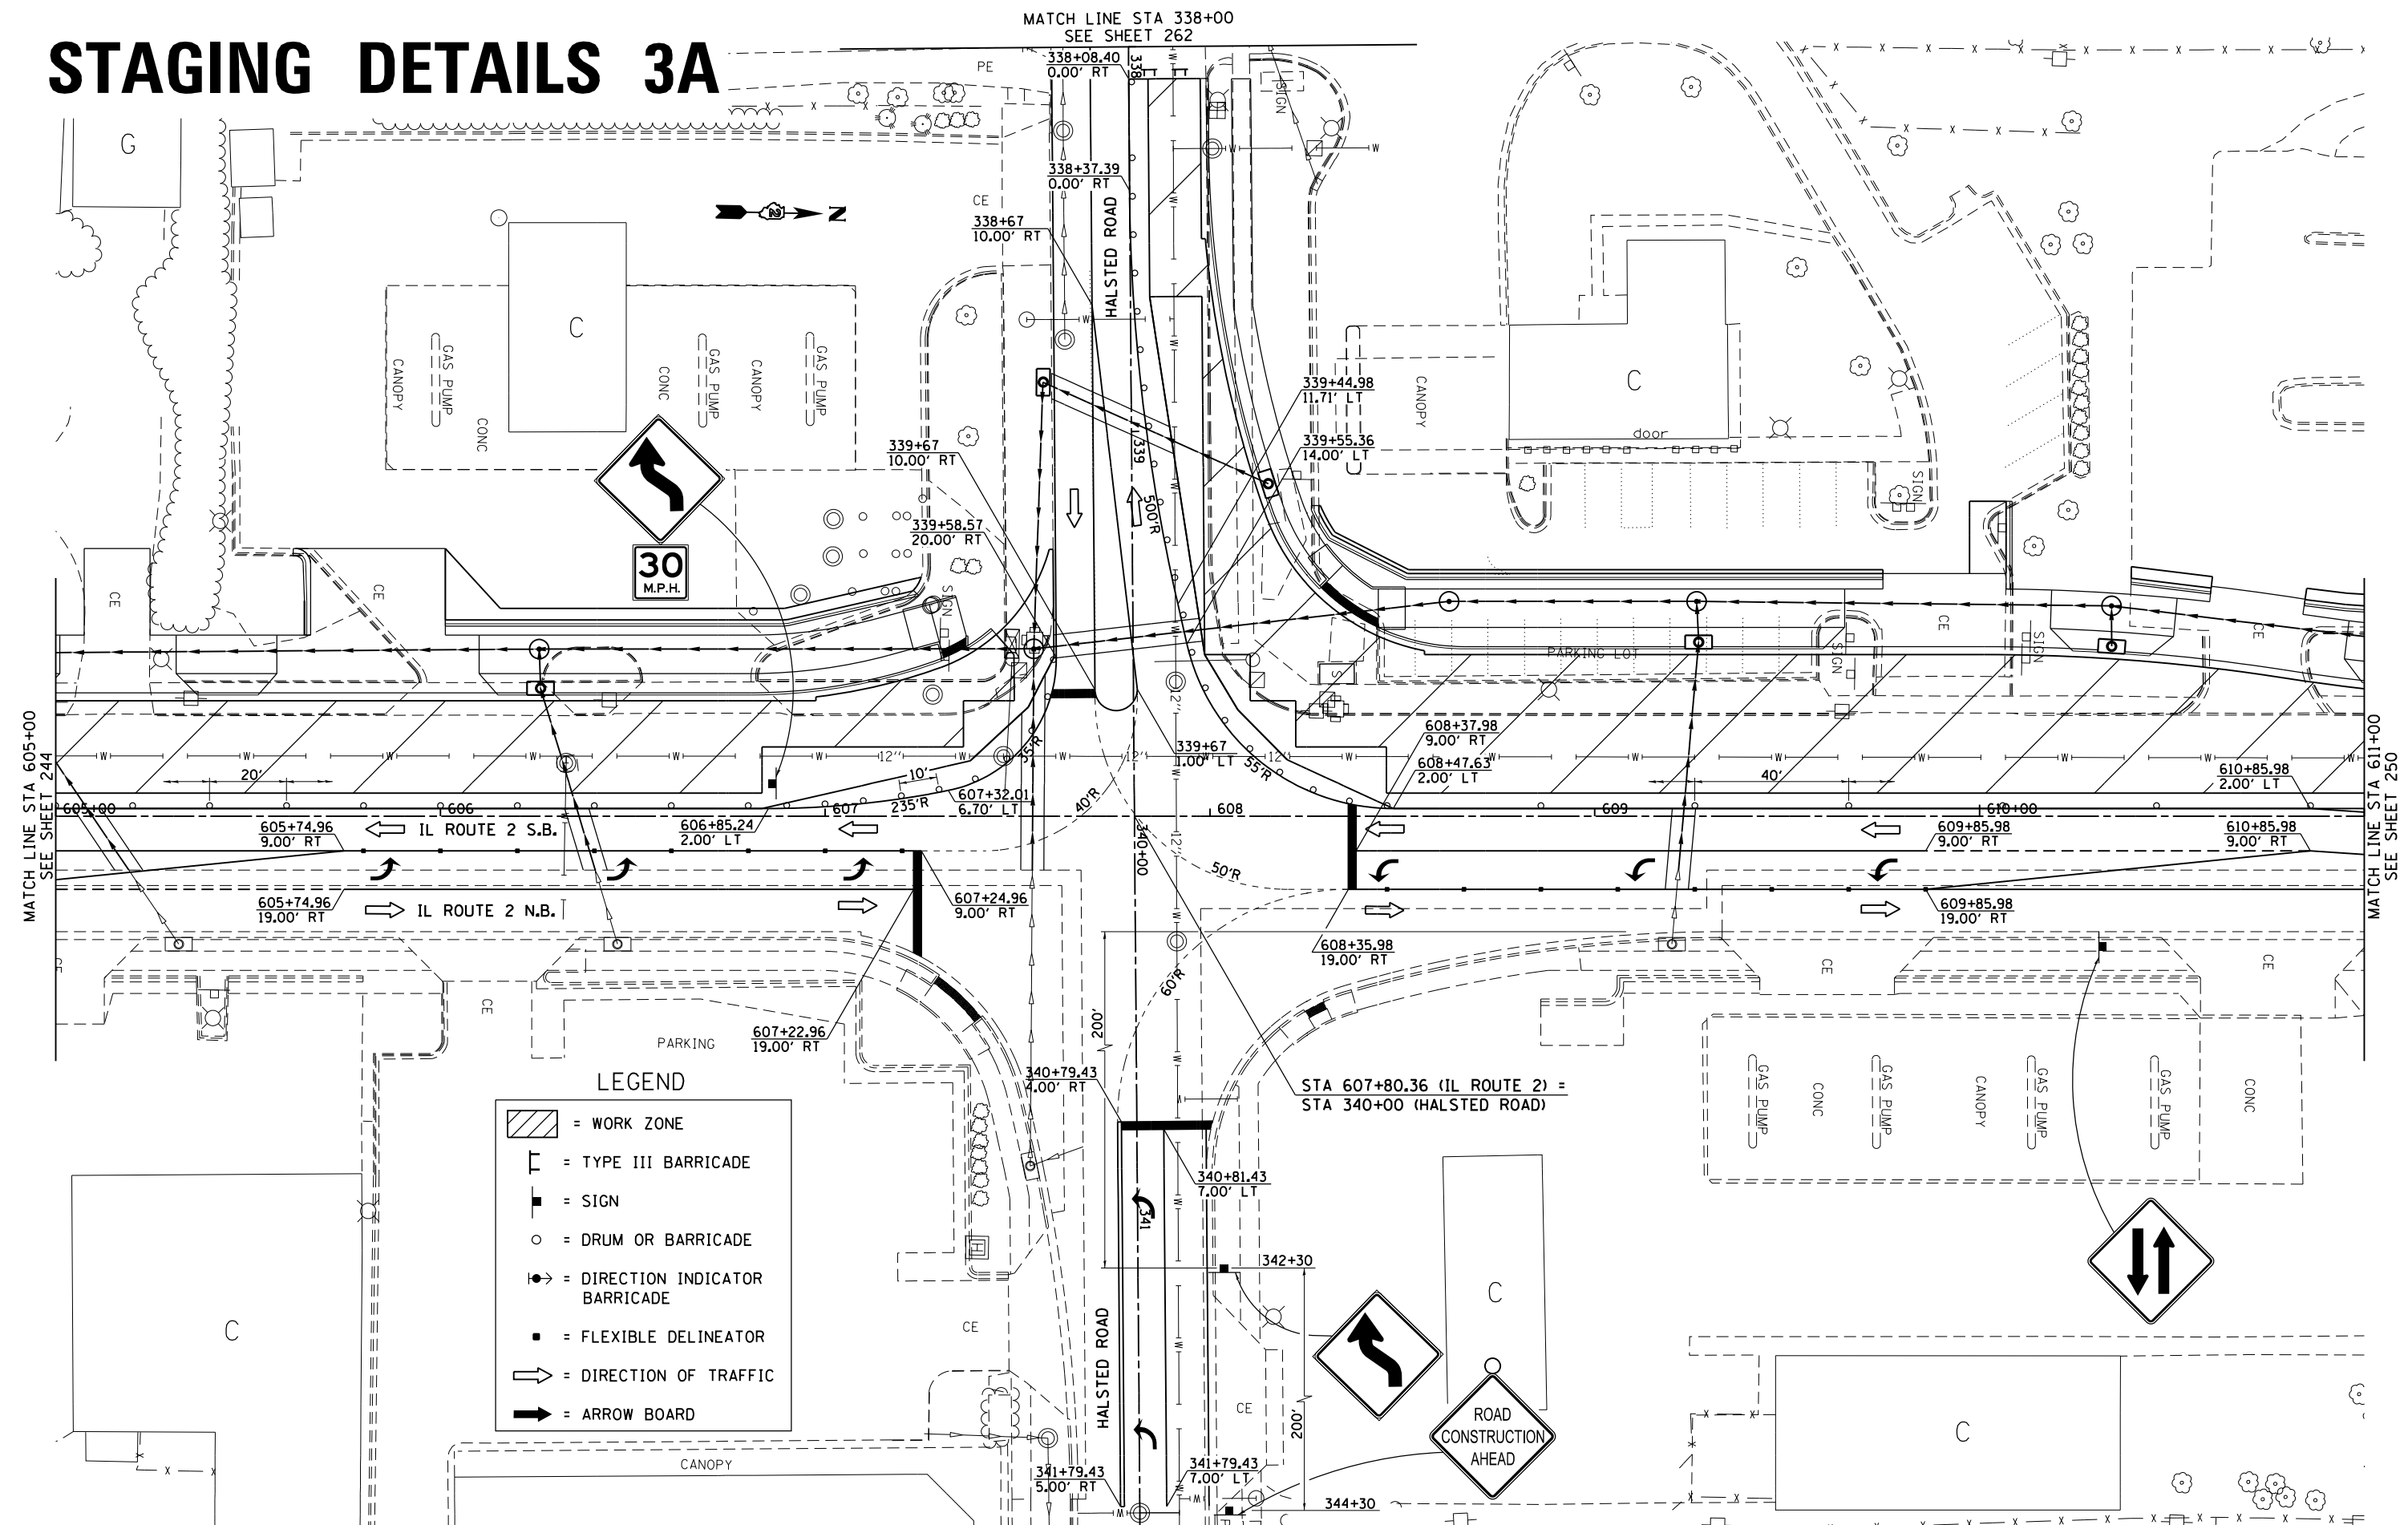


LEGEND

- [Hatched Box] = WORK ZONE
- [Type III Barricade Symbol] = TYPE III BARRICADE
- [Sign Symbol] = SIGN
- [Drum or Barricade Symbol] = DRUM OR BARRICADE
- [Direction Indicator Barricade Symbol] = DIRECTION INDICATOR BARRICADE
- [Flexible Delineator Symbol] = FLEXIBLE DELINEATOR
- [Arrow Symbol] = DIRECTION OF TRAFFIC
- [Arrow Board Symbol] = ARROW BOARD

STAGING DETAILS 3A

LEGEND


- [Hatched Box] = WORK ZONE
- [Type III Barricade] = TYPE III BARRICADE
- [Sign] = SIGN
- [Drum] = DRUM OR BARRICADE
- [Arrow with Dot] = DIRECTION INDICATOR BARRICADE
- [Flexible Delineator] = FLEXIBLE DELINEATOR
- [Arrow] = DIRECTION OF TRAFFIC
- [Thick Arrow] = ARROW BOARD

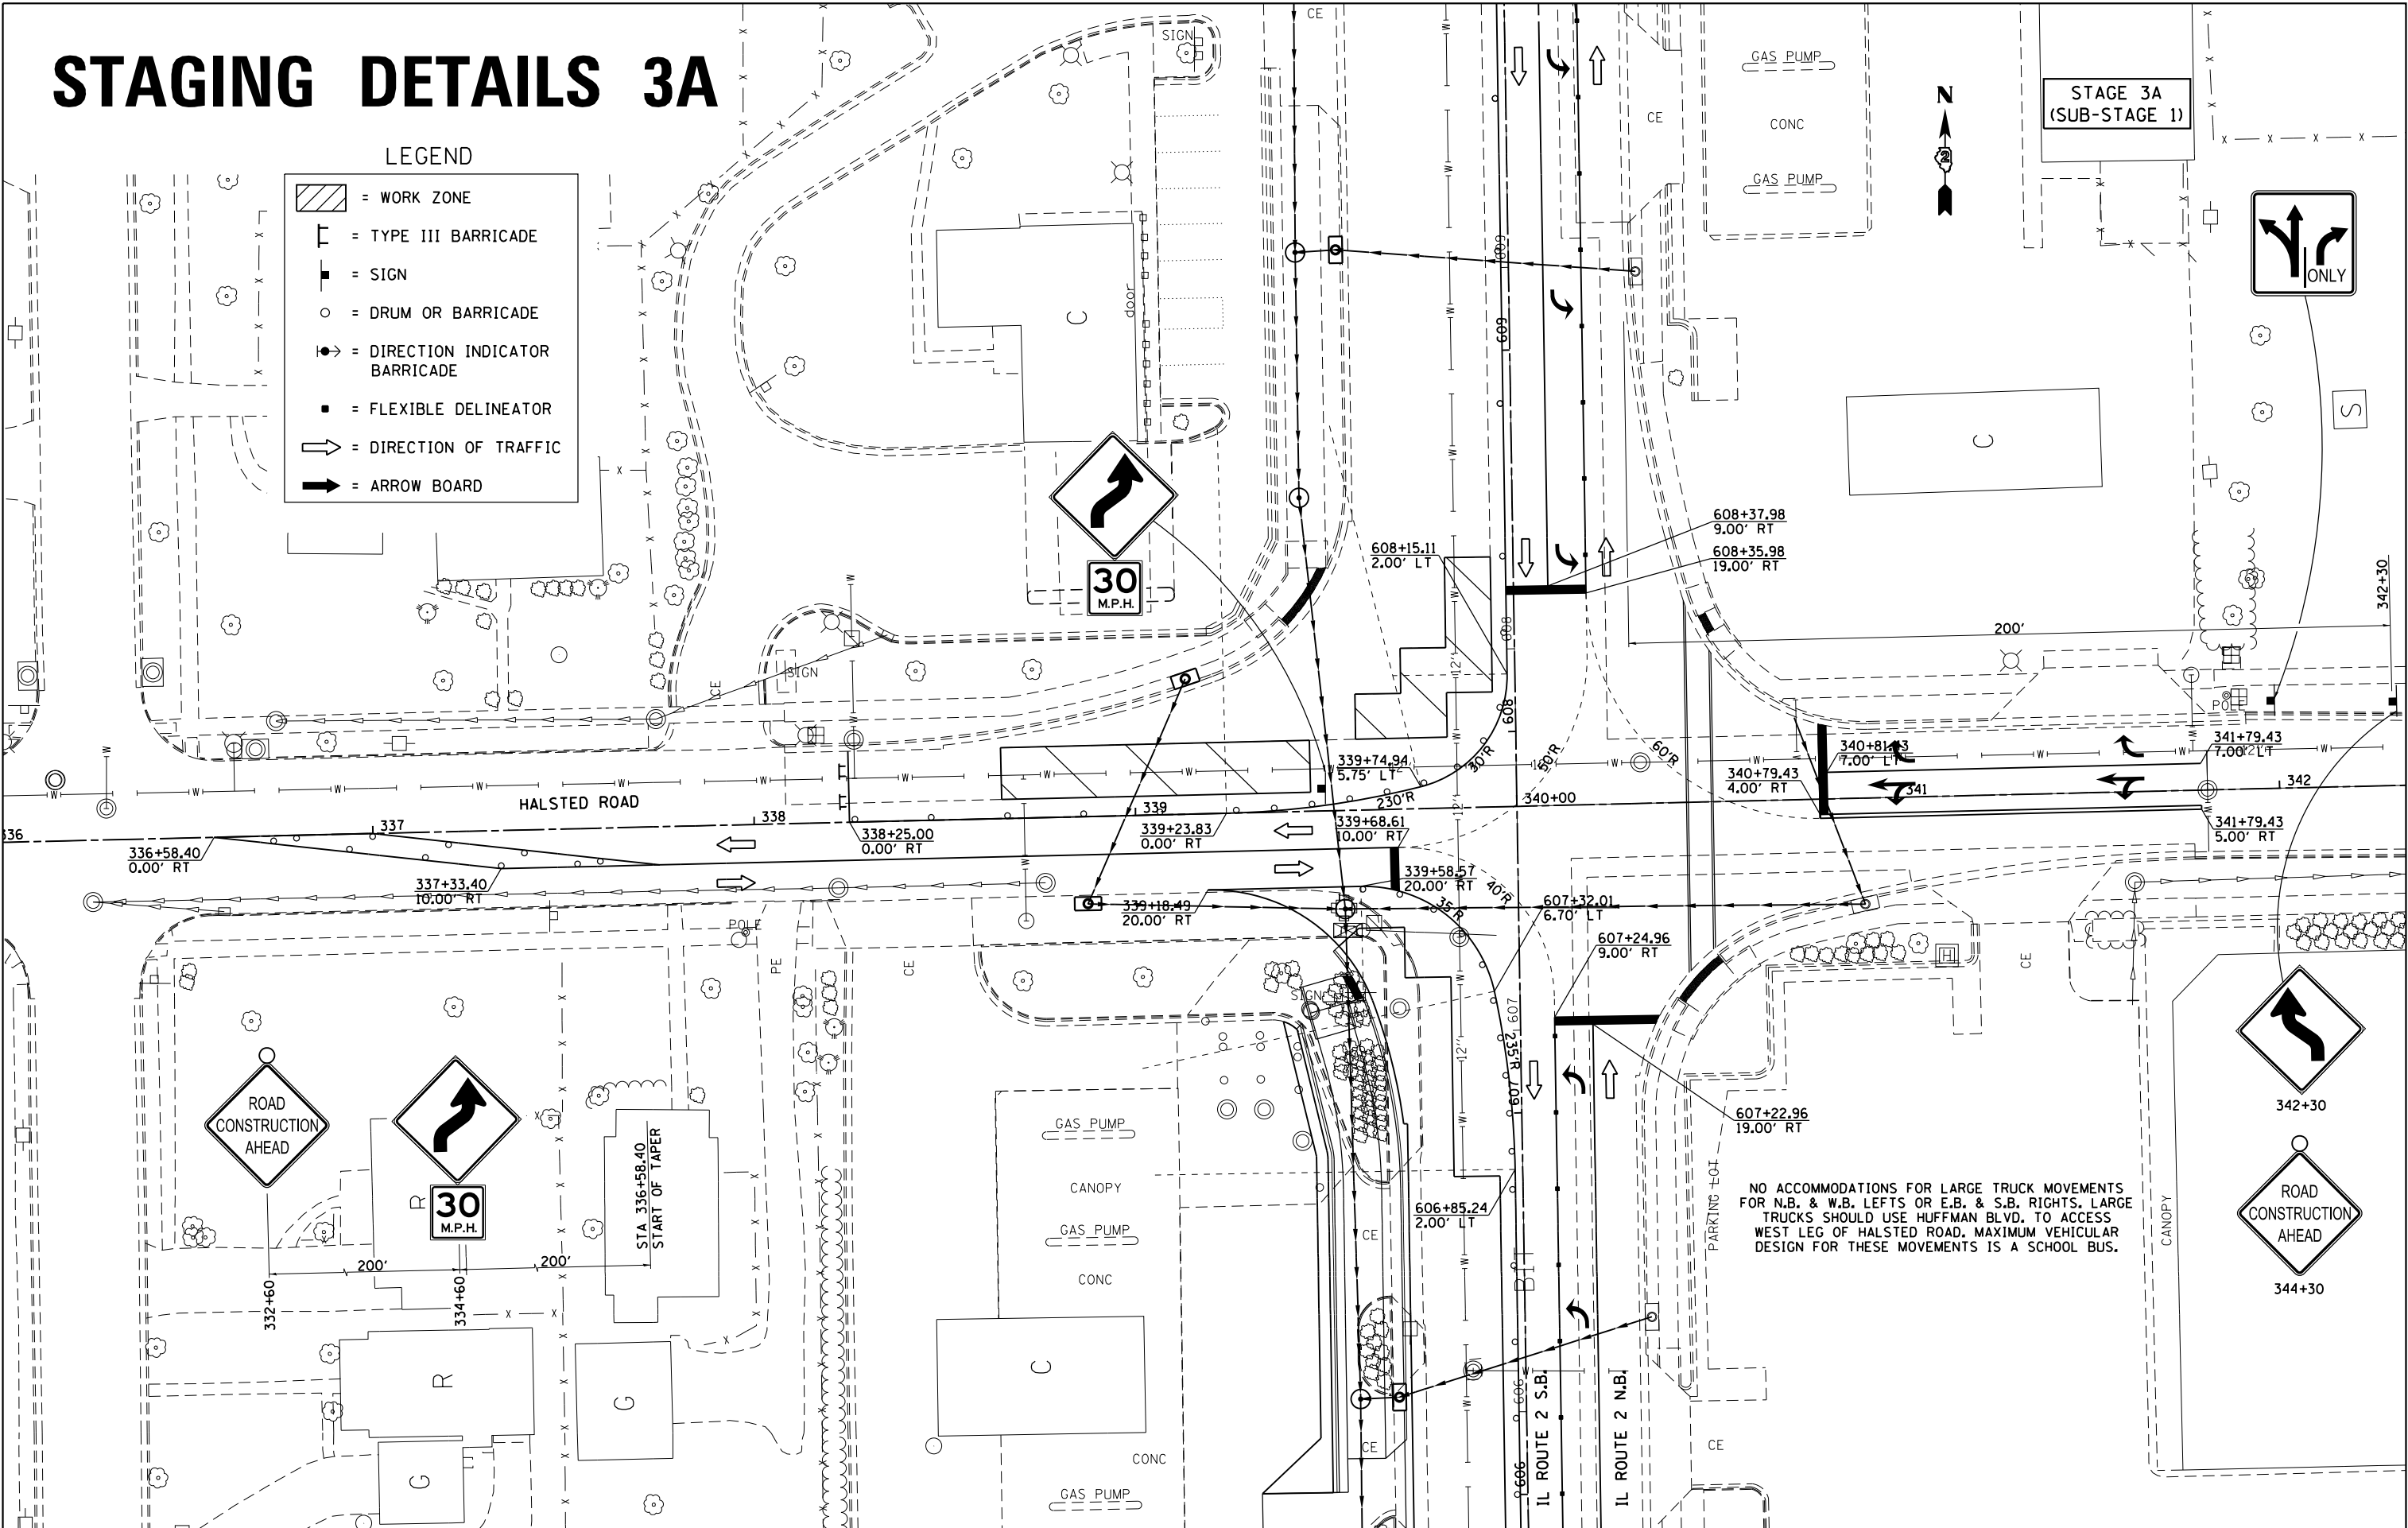

STAGING DETAILS 3A

LEGEND

- [Hatched Box] = WORK ZONE
- [Type III Barricade Symbol] = TYPE III BARRICADE
- [Sign Symbol] = SIGN
- [Drum Symbol] = DRUM OR BARRICADE
- [Direction Indicator Barricade Symbol] = DIRECTION INDICATOR BARRICADE
- [Flexible Delineator Symbol] = FLEXIBLE DELINEATOR
- [Arrow Symbol] = DIRECTION OF TRAFFIC
- [Arrow Board Symbol] = ARROW BOARD

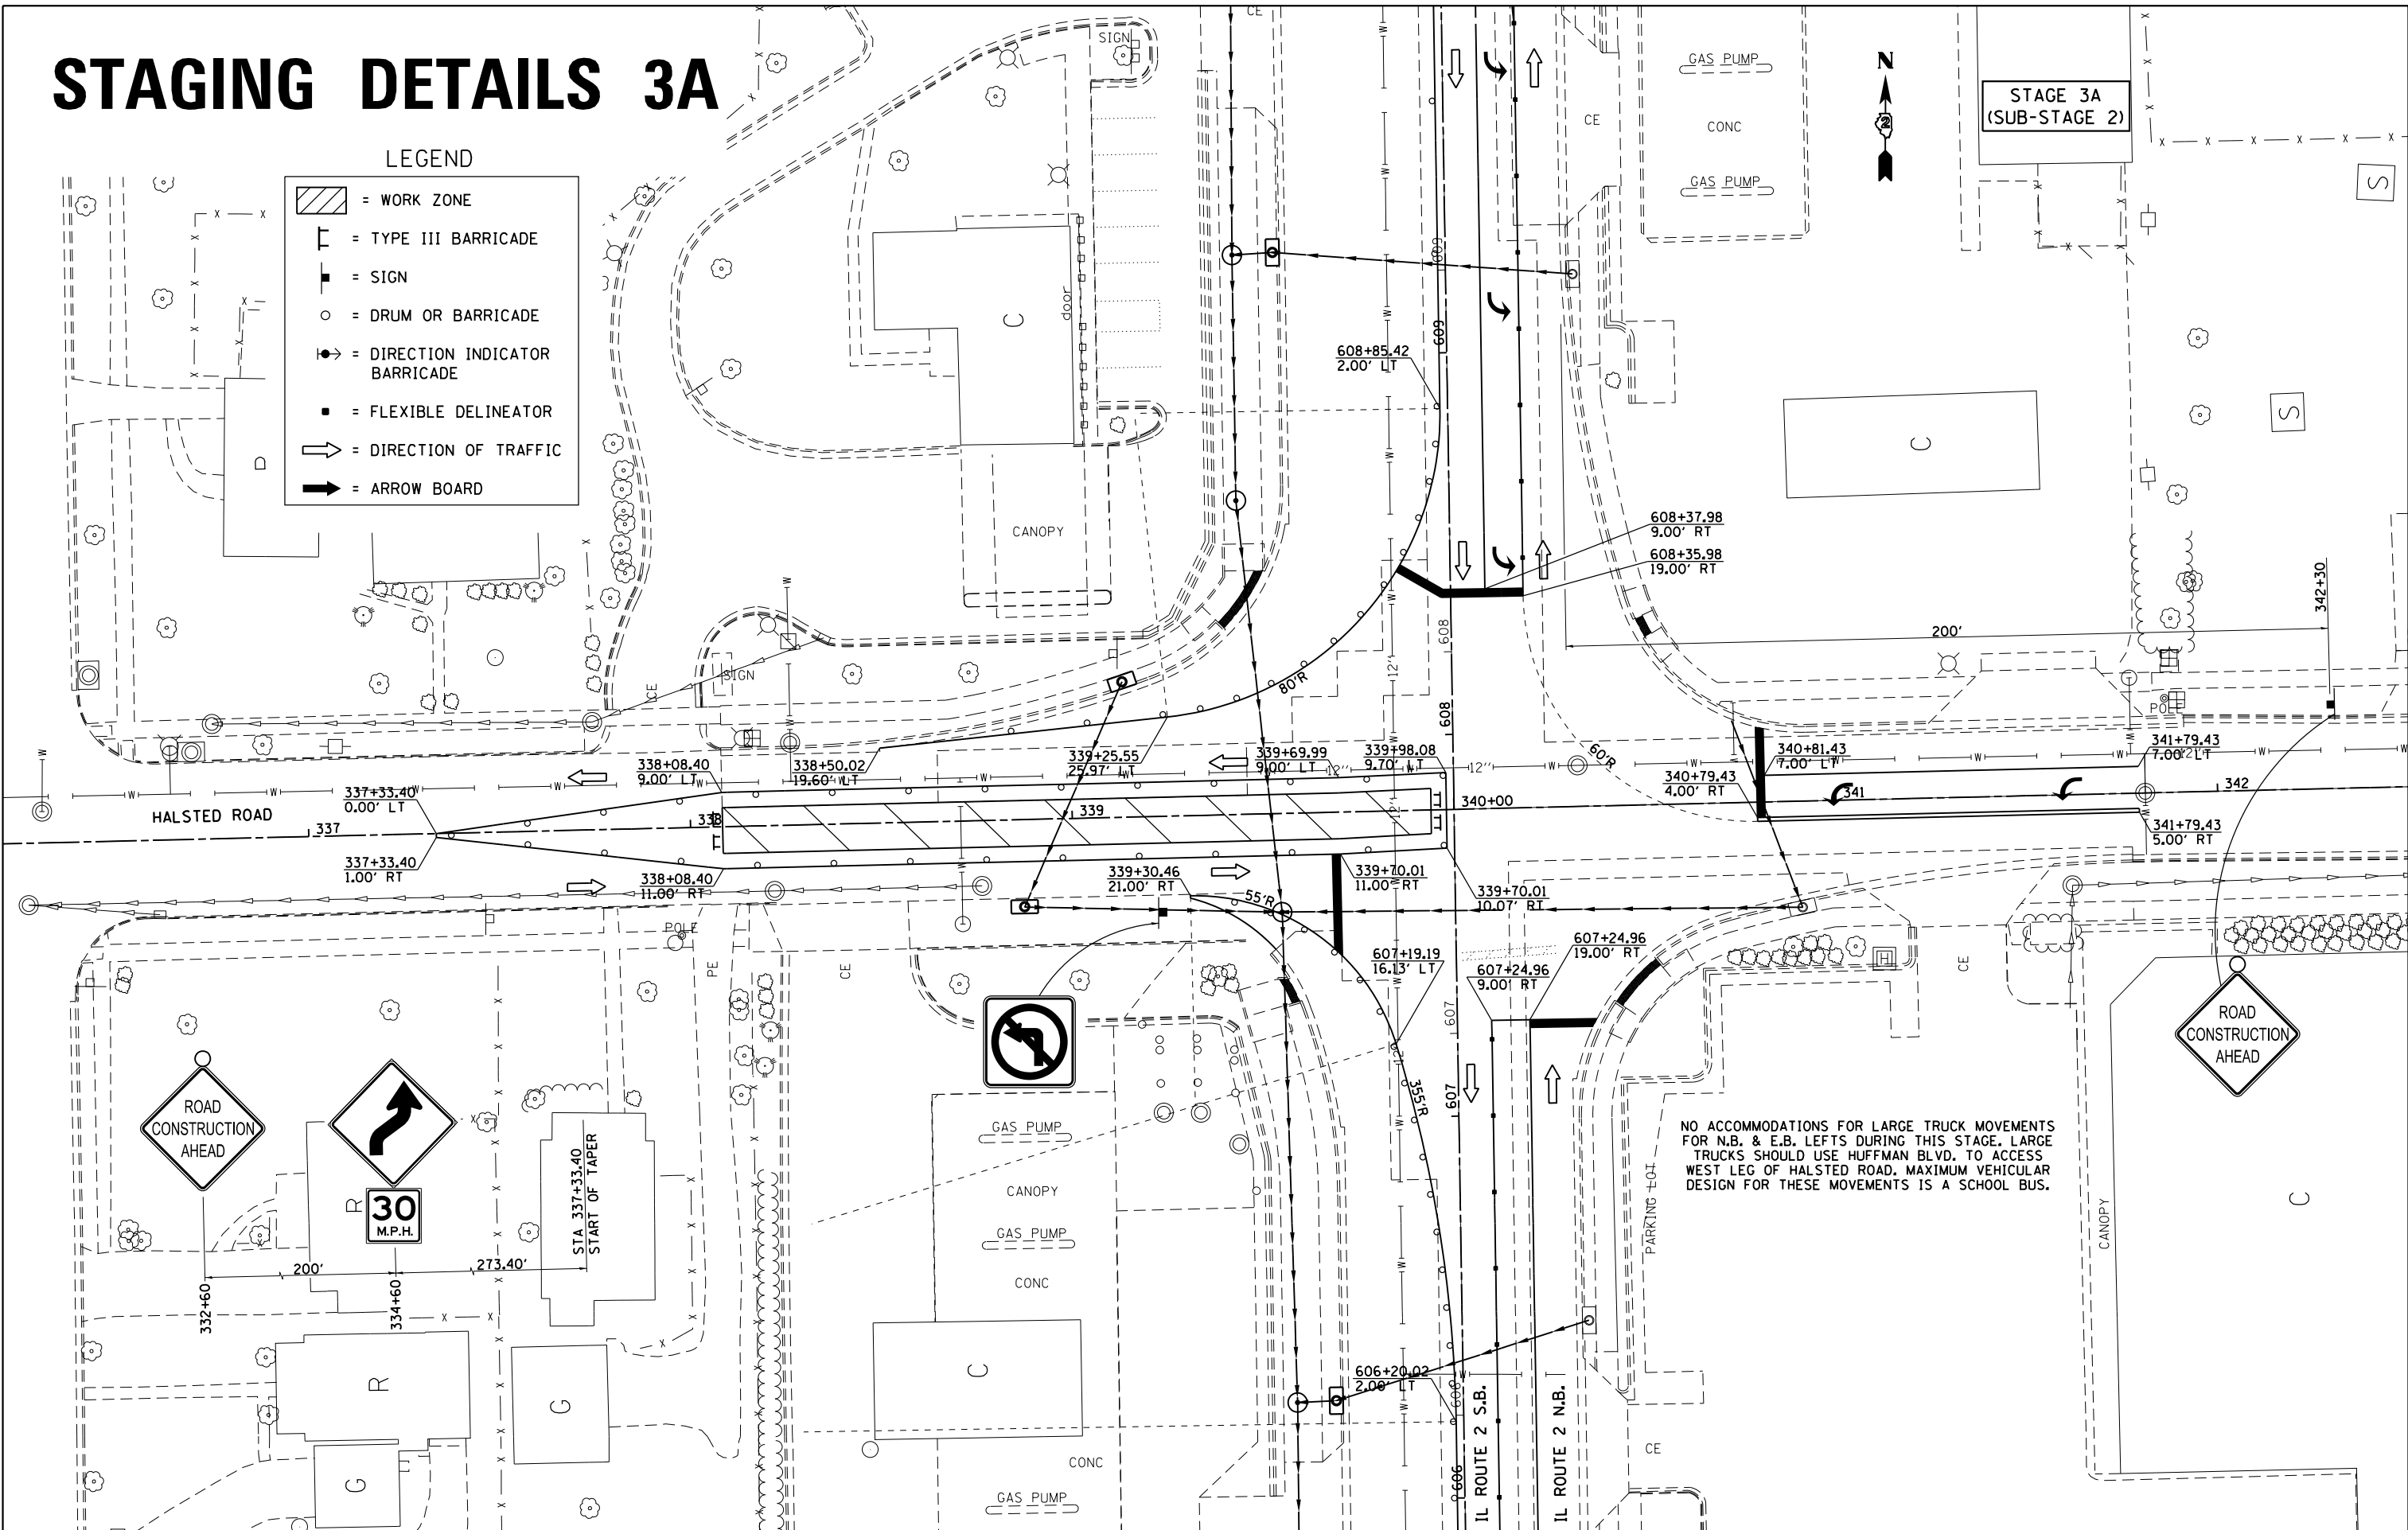


NO ACCOMMODATIONS FOR LARGE TRUCK MOVEMENTS FOR N.B. & E.B. LEFTS DURING THIS STAGE. LARGE TRUCKS SHOULD USE HUFFMAN BLVD. TO ACCESS WEST LEG OF HALSTED ROAD. MAXIMUM VEHICULAR DESIGN FOR THESE MOVEMENTS IS A SCHOOL BUS.

STAGING DETAILS 3A

LEGEND


- [Hatched Box] = WORK ZONE
- [Type III Barricade Symbol] = TYPE III BARRICADE
- [Sign Symbol] = SIGN
- [Drum Symbol] = DRUM OR BARRICADE
- [Direction Indicator Barricade Symbol] = DIRECTION INDICATOR BARRICADE
- [Flexible Delineator Symbol] = FLEXIBLE DELINEATOR
- [Traffic Arrow Symbol] = DIRECTION OF TRAFFIC
- [Arrow Board Symbol] = ARROW BOARD

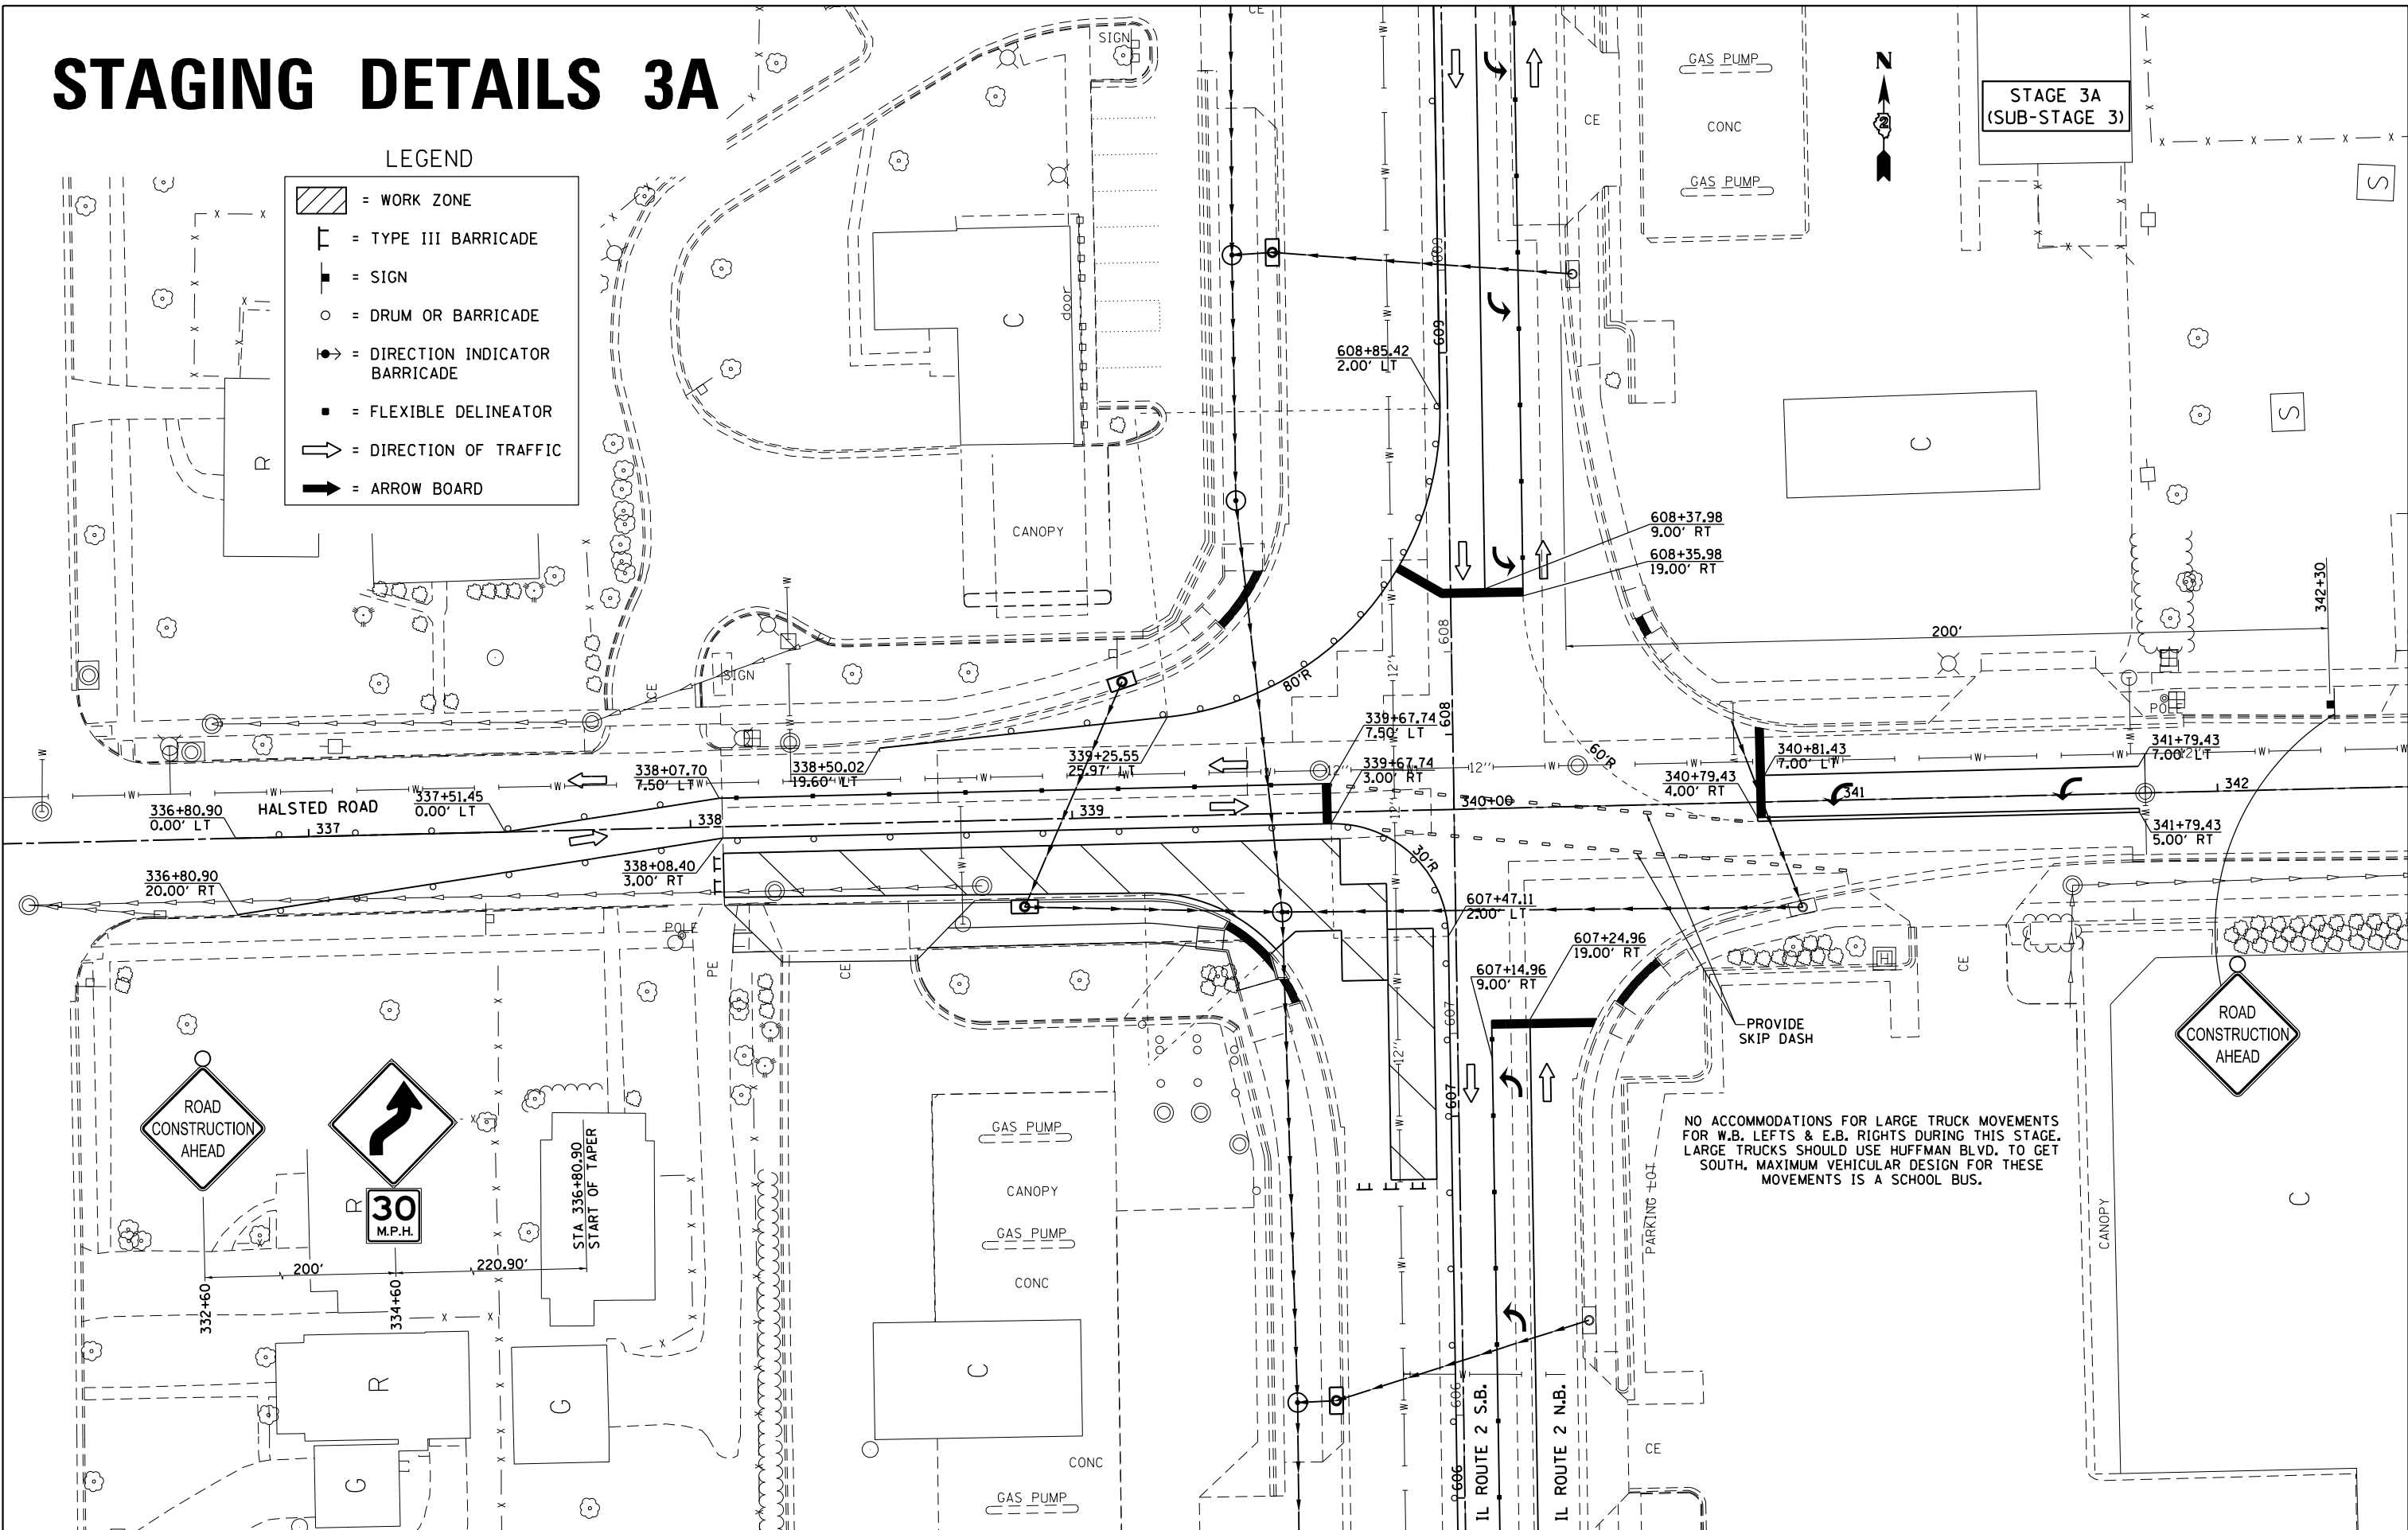



STAGING DETAILS 3A

LEGEND

- [Hatched Box] = WORK ZONE
- [Type III Barricade Symbol] = TYPE III BARRICADE
- [Sign Symbol] = SIGN
- [Drum or Barricade Symbol] = DRUM OR BARRICADE
- [Direction Indicator Barricade Symbol] = DIRECTION INDICATOR BARRICADE
- [Flexible Delineator Symbol] = FLEXIBLE DELINEATOR
- [Arrow Symbol] = DIRECTION OF TRAFFIC
- [Arrow Board Symbol] = ARROW BOARD


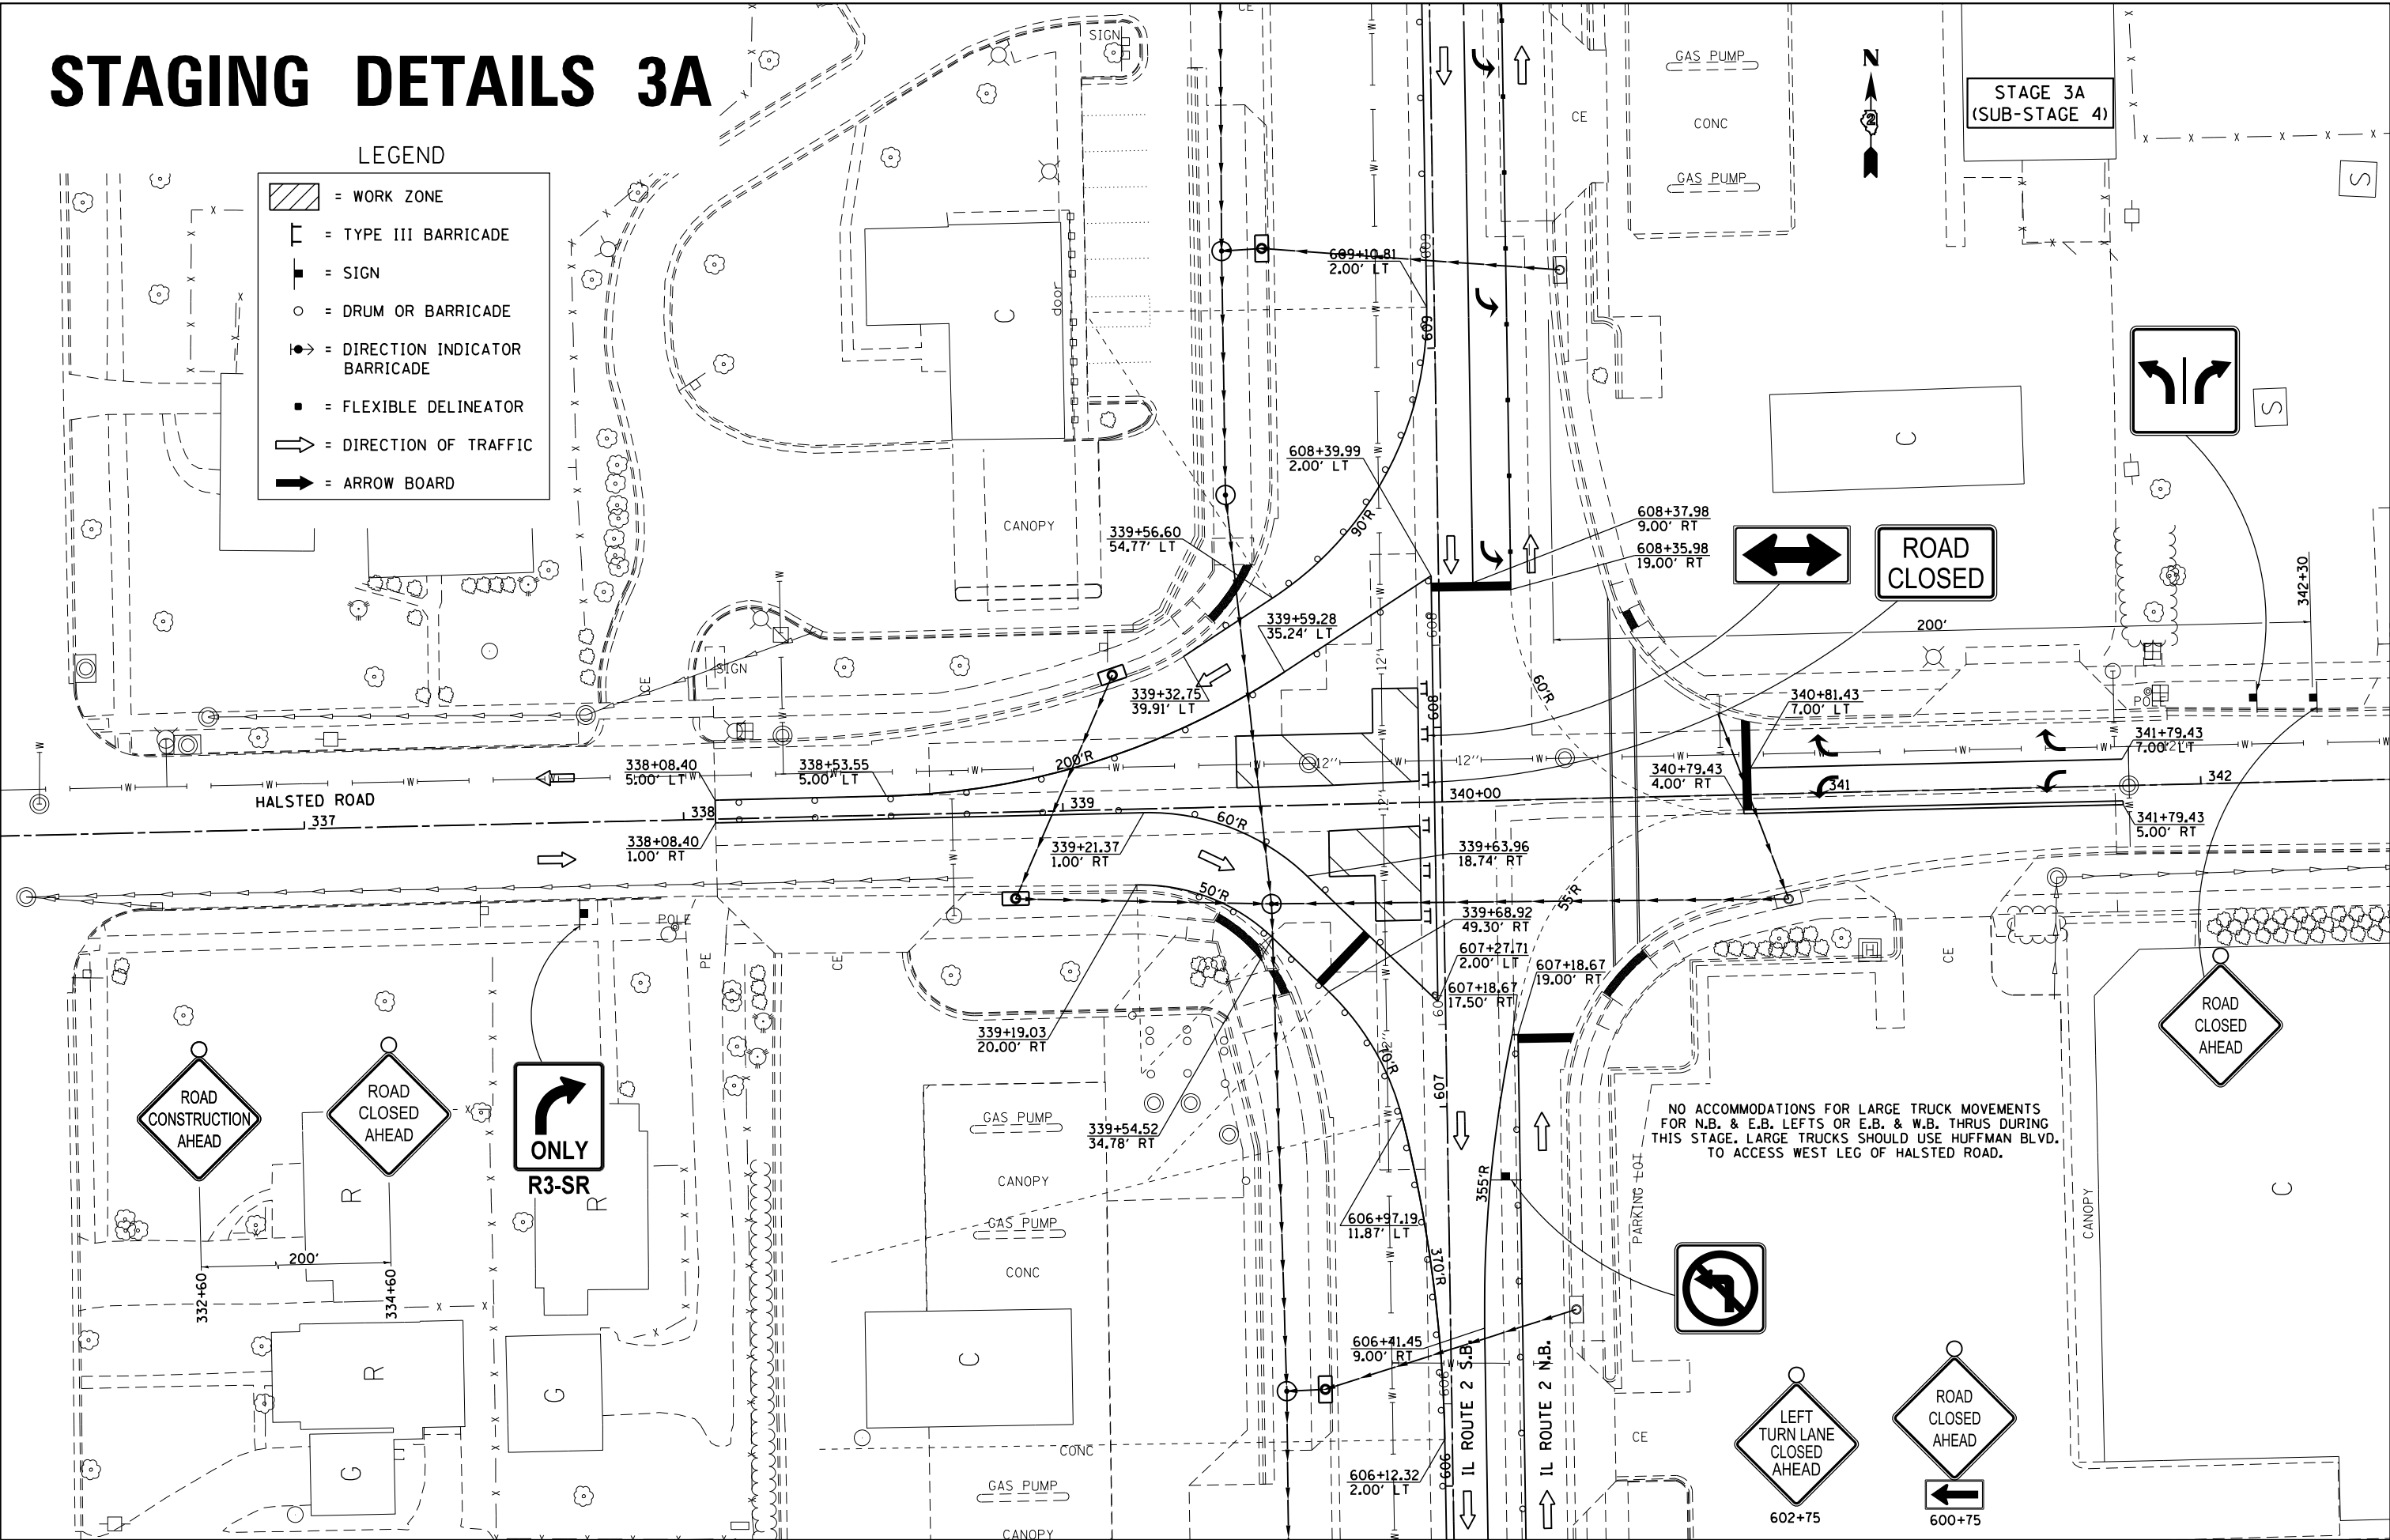


STAGING DETAILS 3A

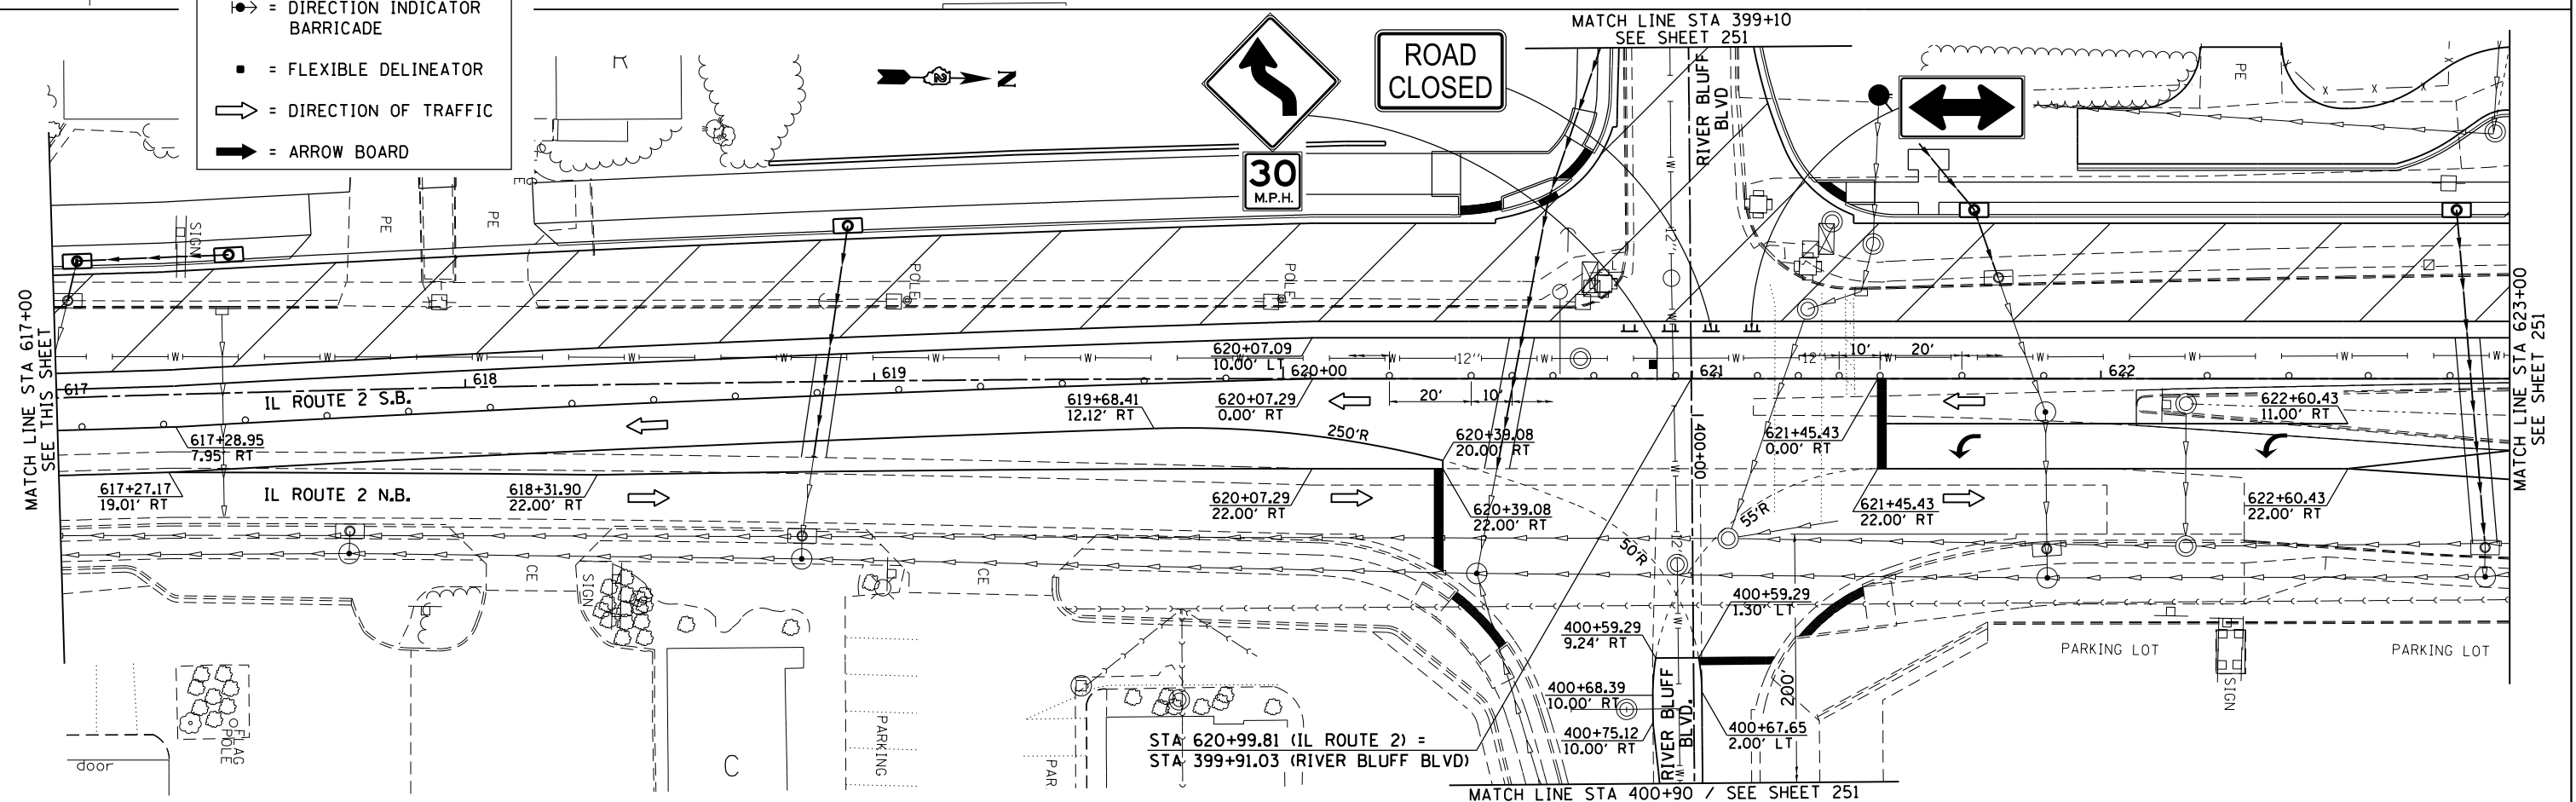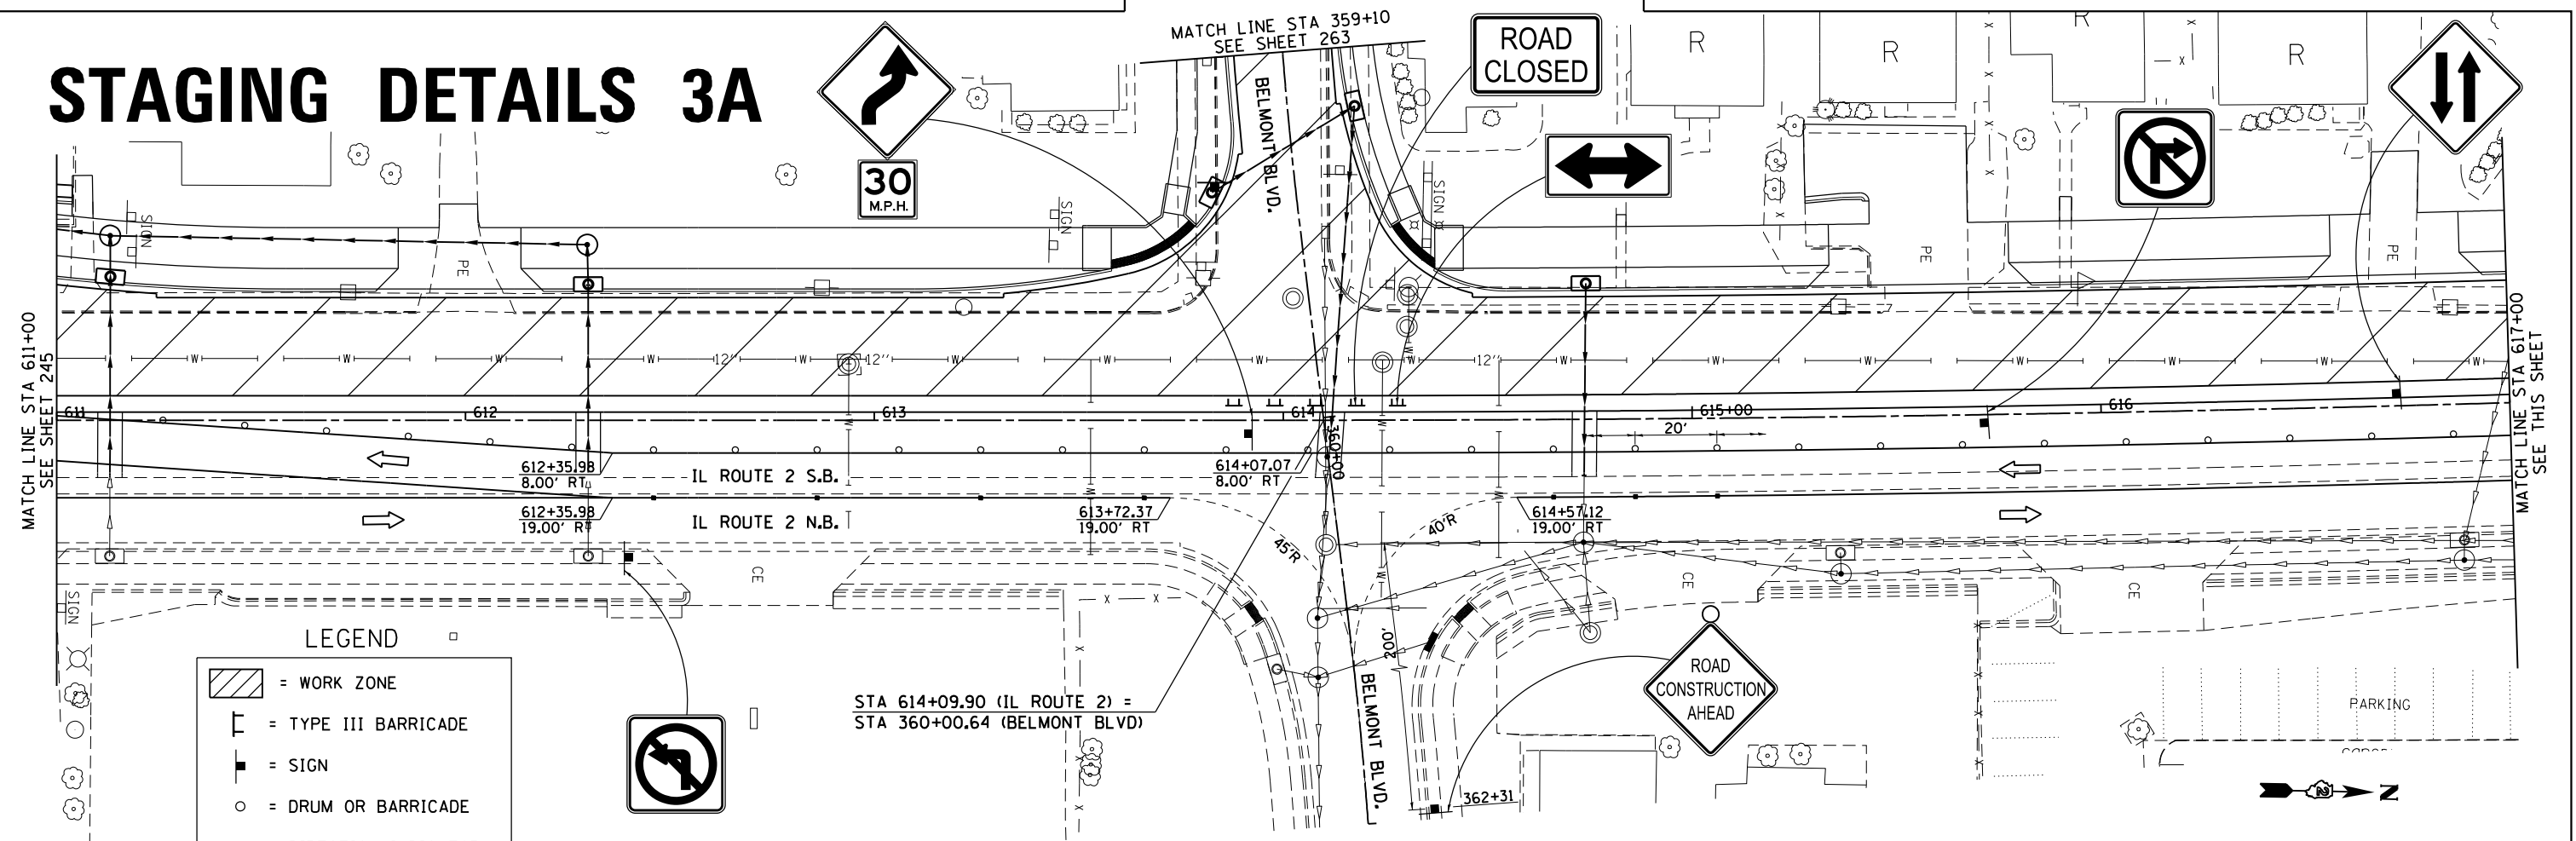

FILE NAME =	USER NAME = Griffithd	DESIGNED -	REVISED -	STATE OF ILLINOIS DEPARTMENT OF TRANSPORTATION										F.A.P. RTE.		SECTION	COUNTY	TOTAL SHEETS	SHEET NO.				
pwt\\IL064EBIDINTEG.Illinois.gov\PWIDOT\Documents\IDOT Offices\District 2\Projects\205006\Drawn Data\6ADsheets\205006-shr-stg3A.dwg		CHECKED -	REVISED -											734	78R-2	WINNEBAGO	926	250					
	PLOT SCALE = 40.0000' / in.	CHECKED -	REVISED -											CONTRACT NO. 64C21									
	PLOT DATE = Mar-10-2015 01:21:47 PM	DATE	REVISED -																				
				IL RTE 2 / Main St. STAGING DETAILS 3A										SCALE: 1" = 20'		SHEET NO.	OF	SHEETS	STA. 611+00	TO STA. 623+00	FED. ROAD DIST. NO.		ILLINOIS FED. AID PROJECT

STAGING DETAILS 3A

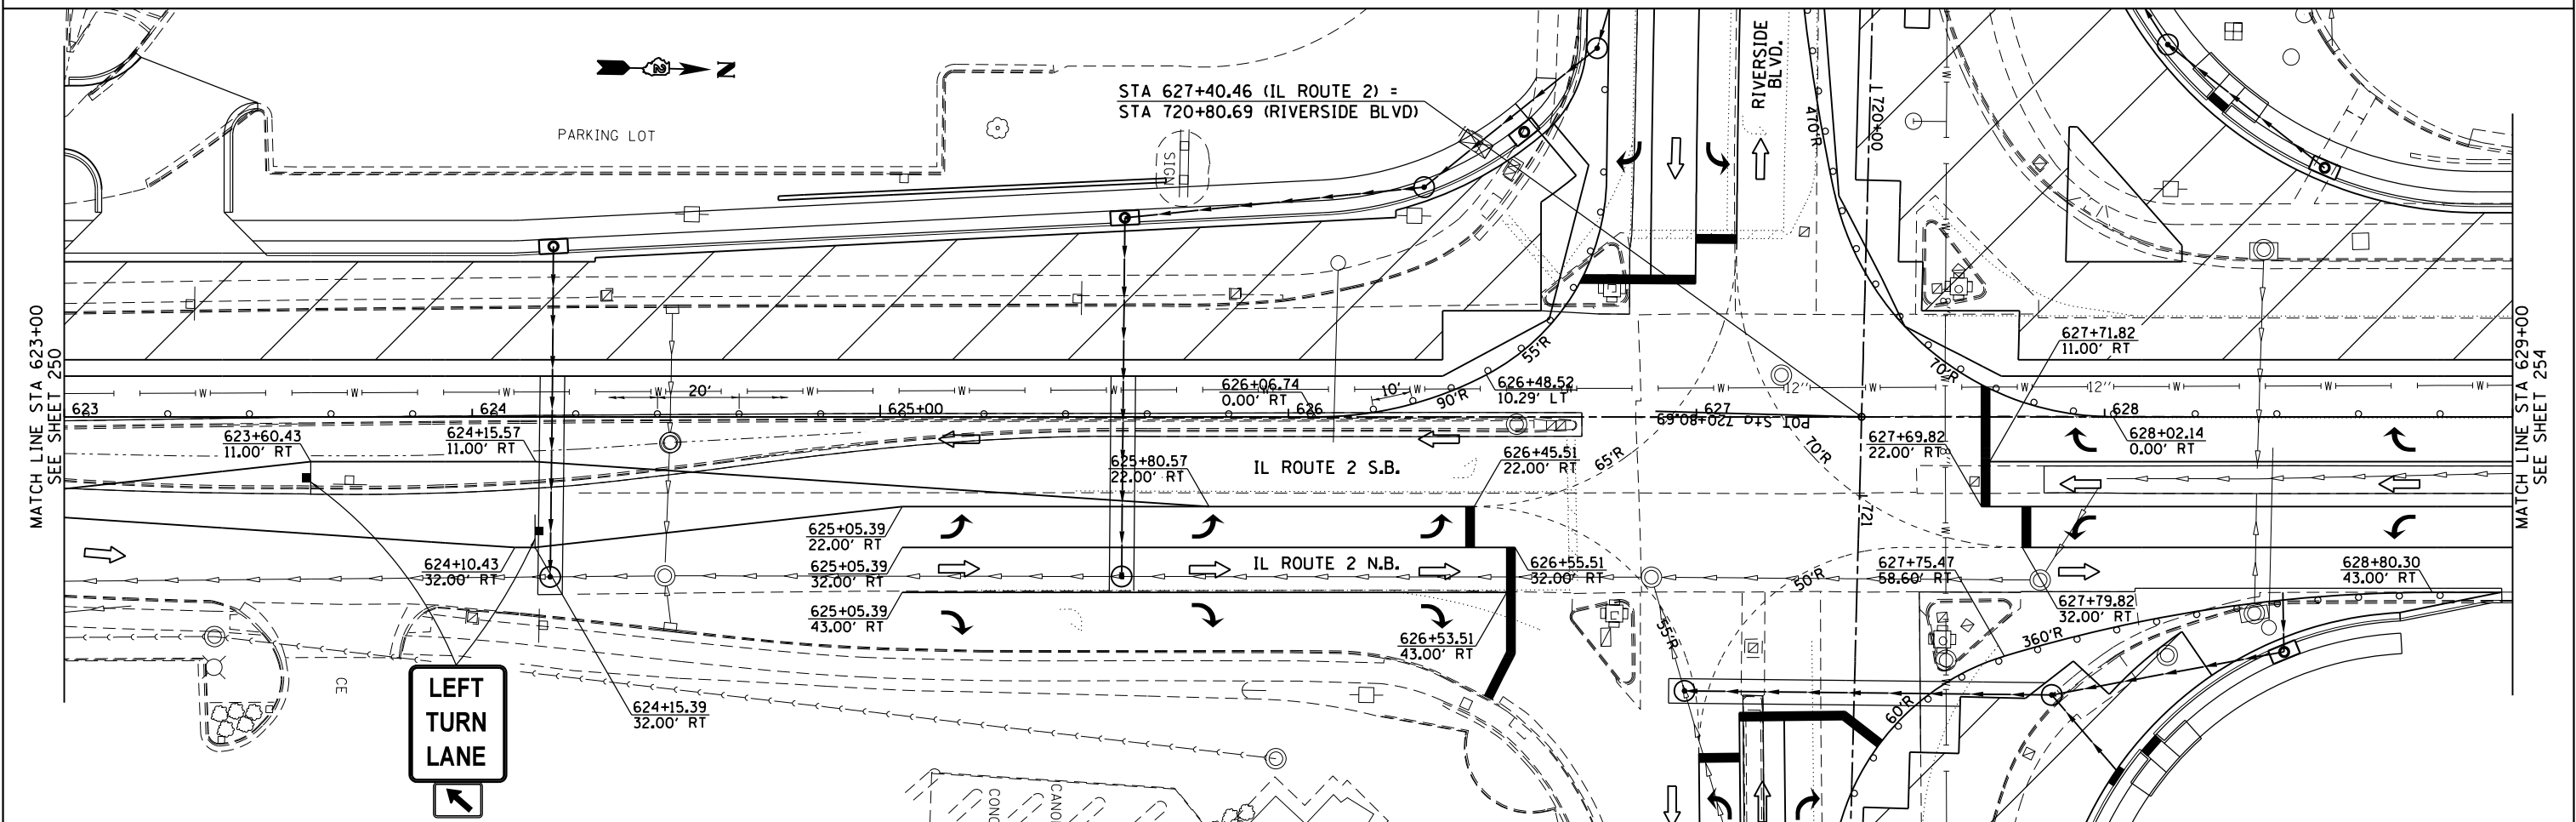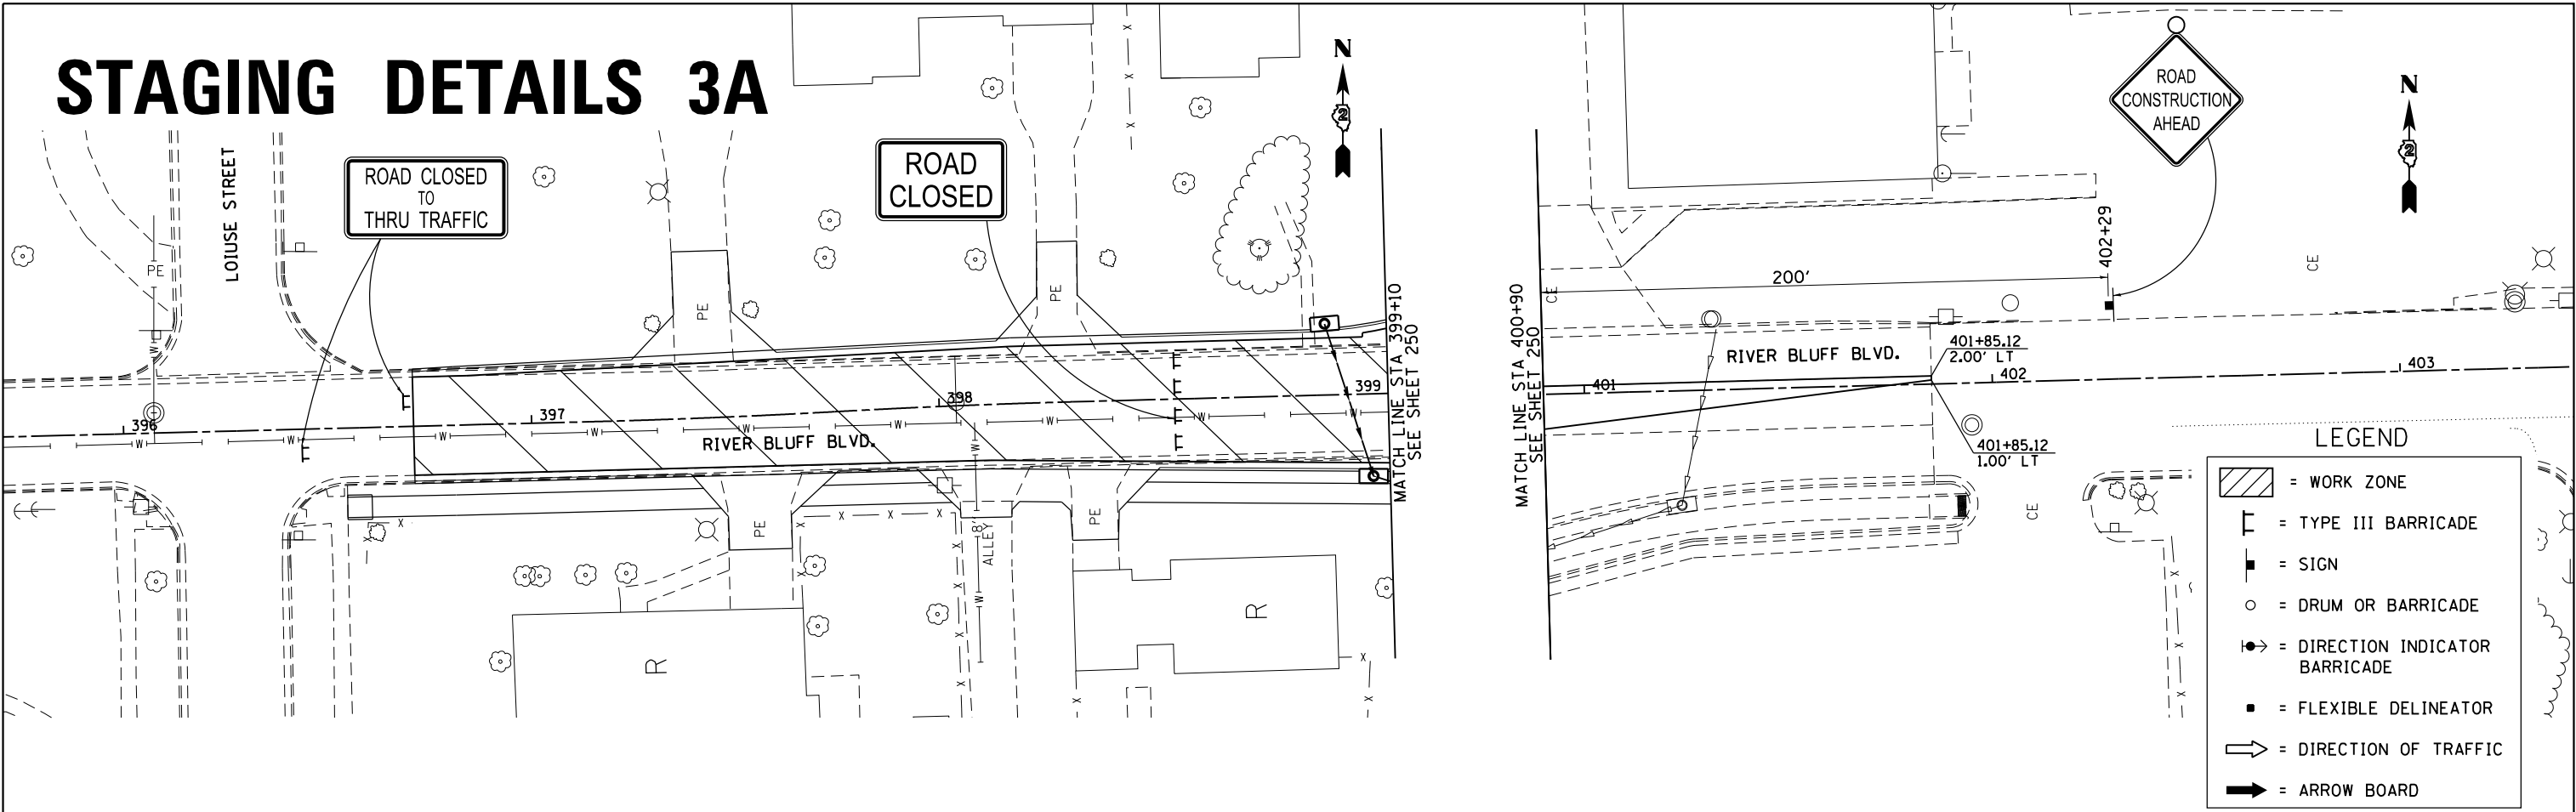

STAGING DETAILS 3A

LEGEND

- = WORK ZONE
- = TYPE III BARRICADE
- = SIGN
- = DRUM OR BARRICADE
- = DIRECTION INDICATOR BARRICADE
- = FLEXIBLE DELINEATOR
- = DIRECTION OF TRAFFIC
- = ARROW BOARD

STAGE 3A (SUB-STAGE 1)

ROAD CLOSED AHEAD

ROAD CLOSED

LEFT TURN LANE

STATIONING:

- 627+00
- 628+00
- 629+00
- 630+00
- 631+00
- 632+00
- 633+00
- 634+00
- 635+00

IL ROUTE 2 S.B.

IL ROUTE 2 N.B.

BENNINGTON RD.

LIGHT STREET

Match Lines:

- MATCH LINE STA 630+25 SEE THIS SHEET
- MATCH LINE STA 636+00 SEE SHEET 253

Key Stationing Points:


- 628+02.14 0.00' RT
- 629+69.16 11.00' RT
- 629+79.82 22.00' RT
- 628+80.30 43.00' RT
- 629+79.82 32.00' RT
- 630+89.84 10.95' RT
- 630+89.87 21.98' RT
- 632+10.73 18.21' RT
- 632+10.05 29.19' RT
- 633+67.95 23.78' RT
- 634+42.20 22.35' RT

Other Labels:

- STA 634+01.51 (IL ROUTE 2) = STA 805+24.62 (BENNINGTON RD)
- STA 634+14.68 (IL ROUTE 2) = STA 830+00 (LIGHT ST)

FILE NAME =	USER NAME = Griffithdy	DESIGNED -	REVISED -	STATE OF ILLINOIS DEPARTMENT OF TRANSPORTATION	IL RTE 2 /Main St. & BENINGTON RD. STAGING DETAILS 3A SUB STAGE 1				F.A.P. RTE.	SECTION	COUNTY	TOTAL SHEETS	SHEET NO.
px:\IL084EBID\INTEG.allinois.gov\PIDOT\Documents\1007 Offices\District 2\Projects\P20506\DATA\DATA\EA0\Sheets\D205006-sht-stg3a.dgn		DATE = 08/14/2015	REVISED -		734	78R-2	WINNEBAGO	926	252				
		CHECKED -	REVISED -		CONTRACT NO. 64C21								
		DATE = Mar-10-2015 01:22:39 PM	REVISED -										
	PLOT SCALE = 40.0000' / in.				SCALE: 1" = 20'				SHEET NO. OF SHEETS		STA. 576+00 TO STA. 582+00		
					FED. ROAD DIST. NO.		ILLINOIS FED. AID PROJECT						

STAGING DETAILS 3A

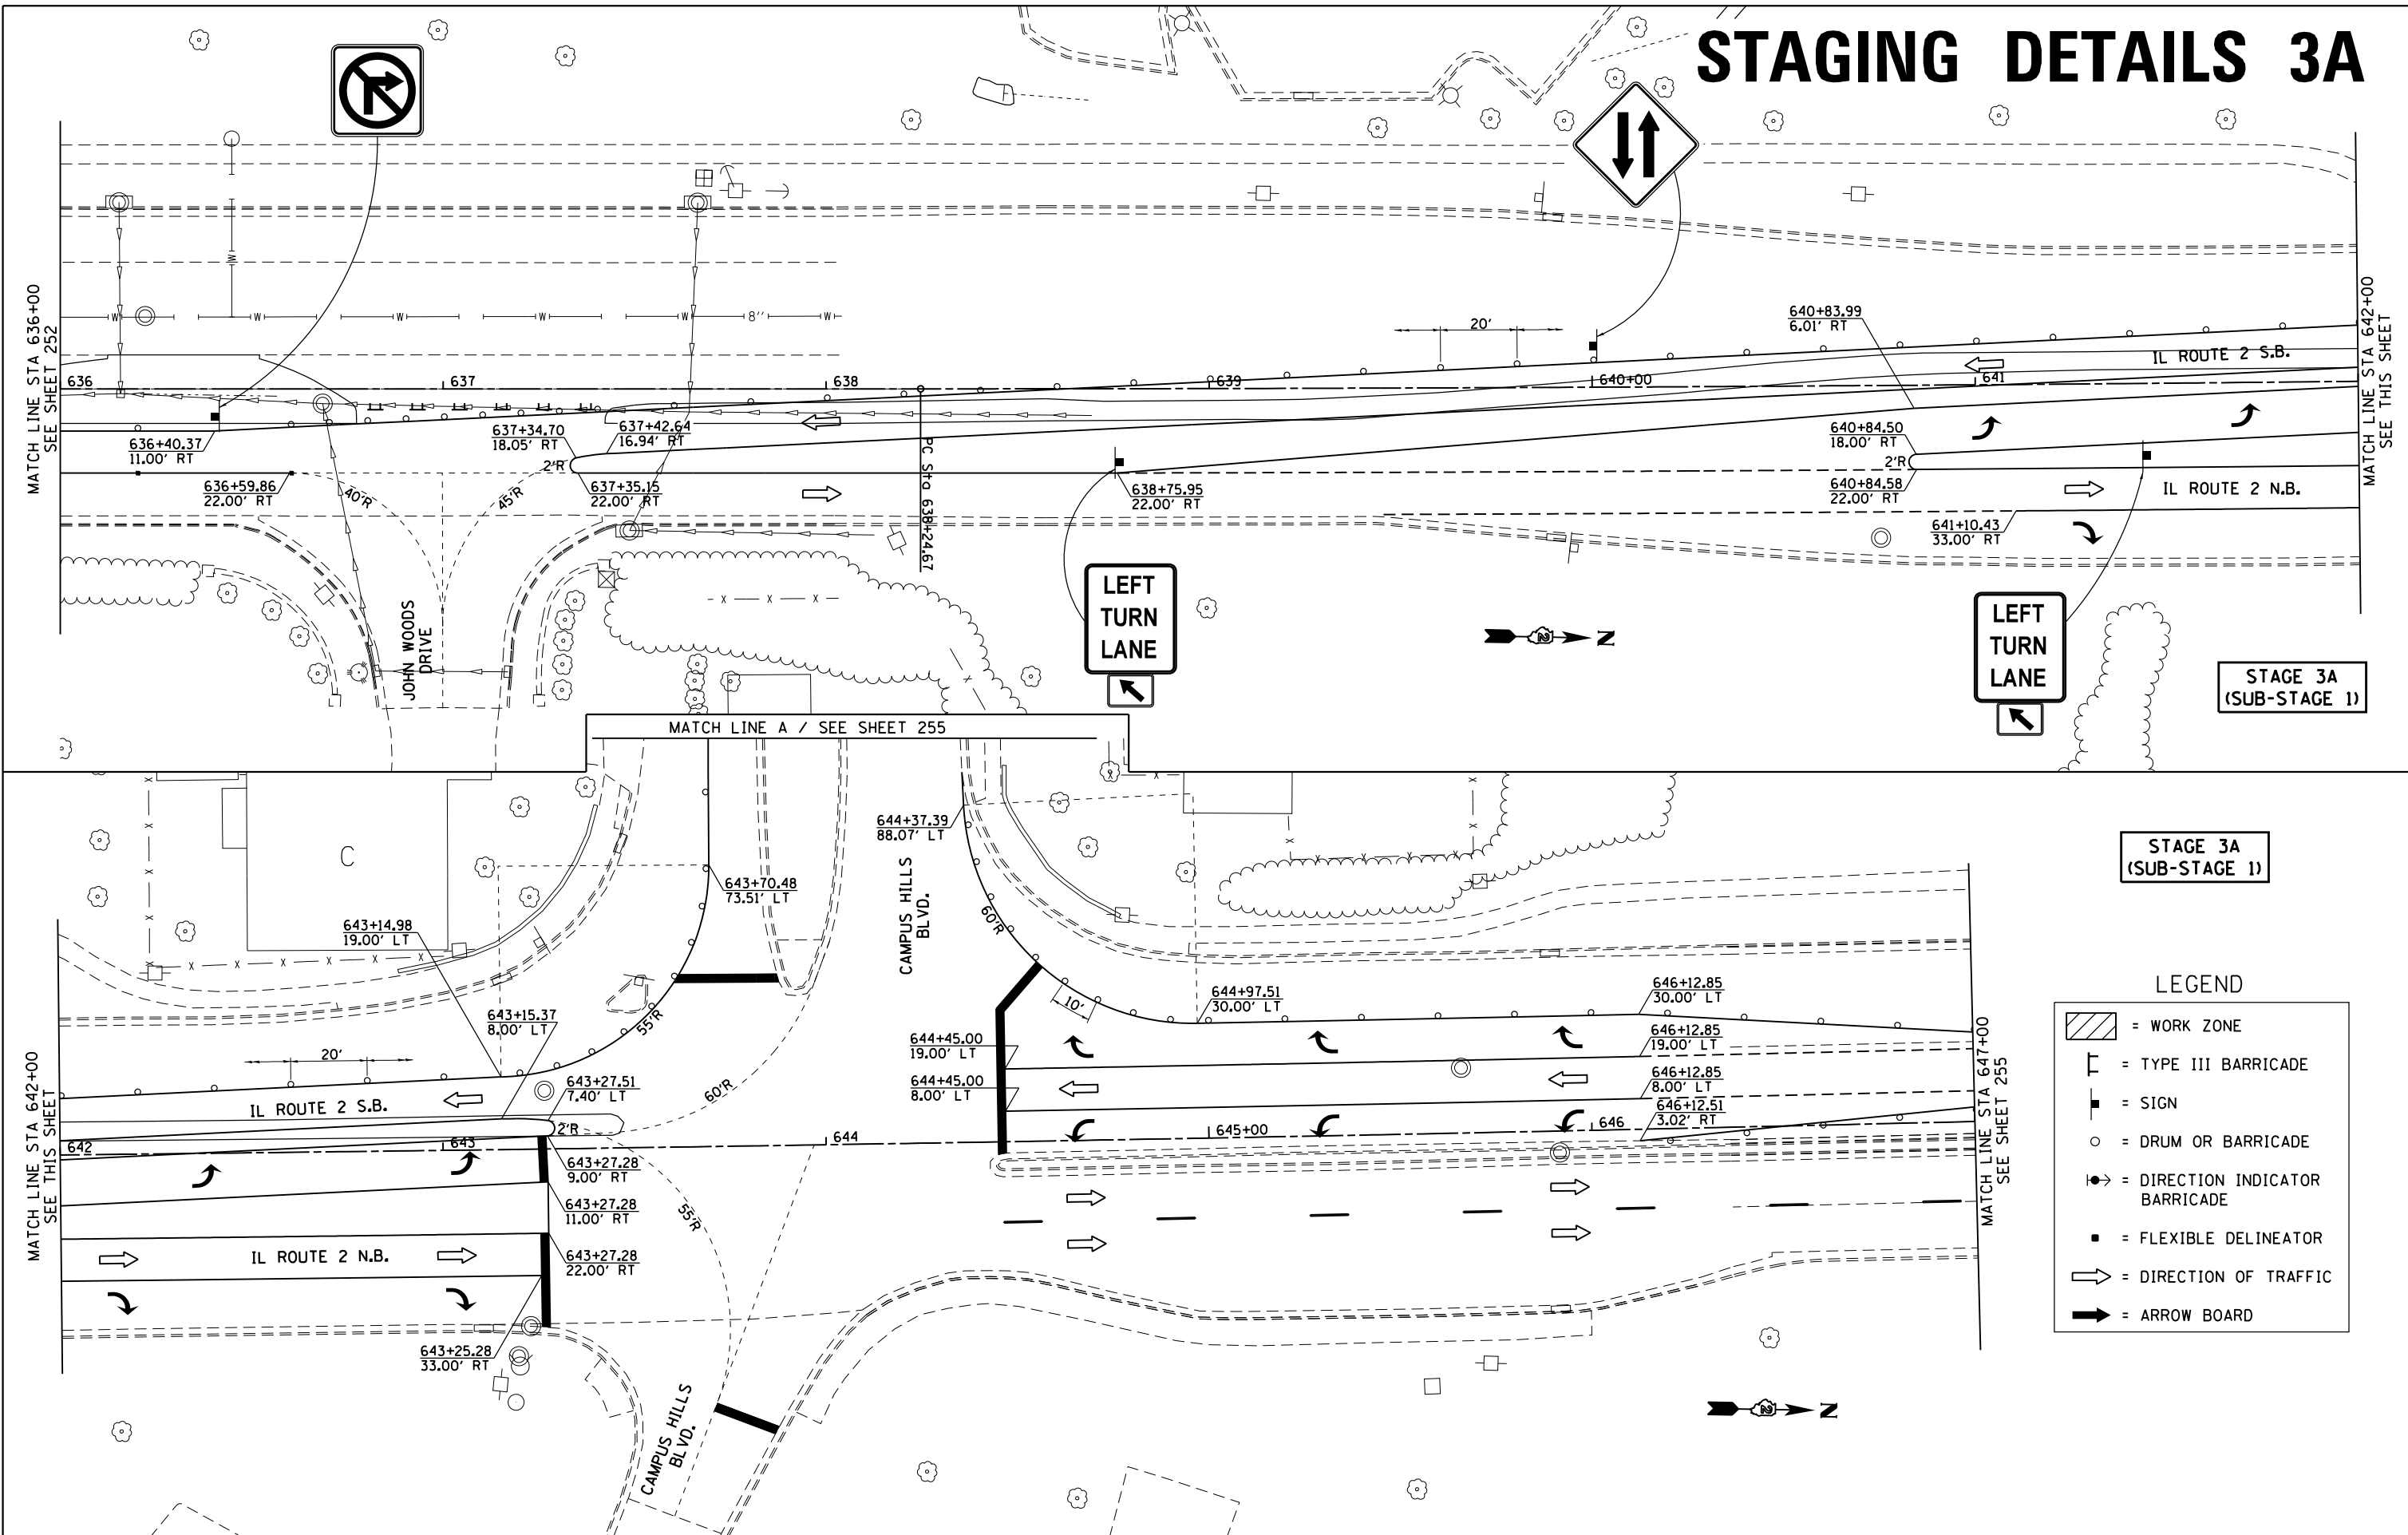



STAGE 3A
(SUB-STAGE 1)

LEGEND

- [Hatched Box] = WORK ZONE
- [Type III Barricade Symbol] = TYPE III BARRICADE
- [Sign Symbol] = SIGN
- [Drum or Barricade Symbol] = DRUM OR BARRICADE
- [Direction Indicator Barricade Symbol] = DIRECTION INDICATOR BARRICADE
- [Flexible Delineator Symbol] = FLEXIBLE DELINEATOR
- [Direction of Traffic Arrow] = DIRECTION OF TRAFFIC
- [Arrow Board Symbol] = ARROW BOARD




LEGEND

- STAGE 3A
(SUB-STAGE 1A)

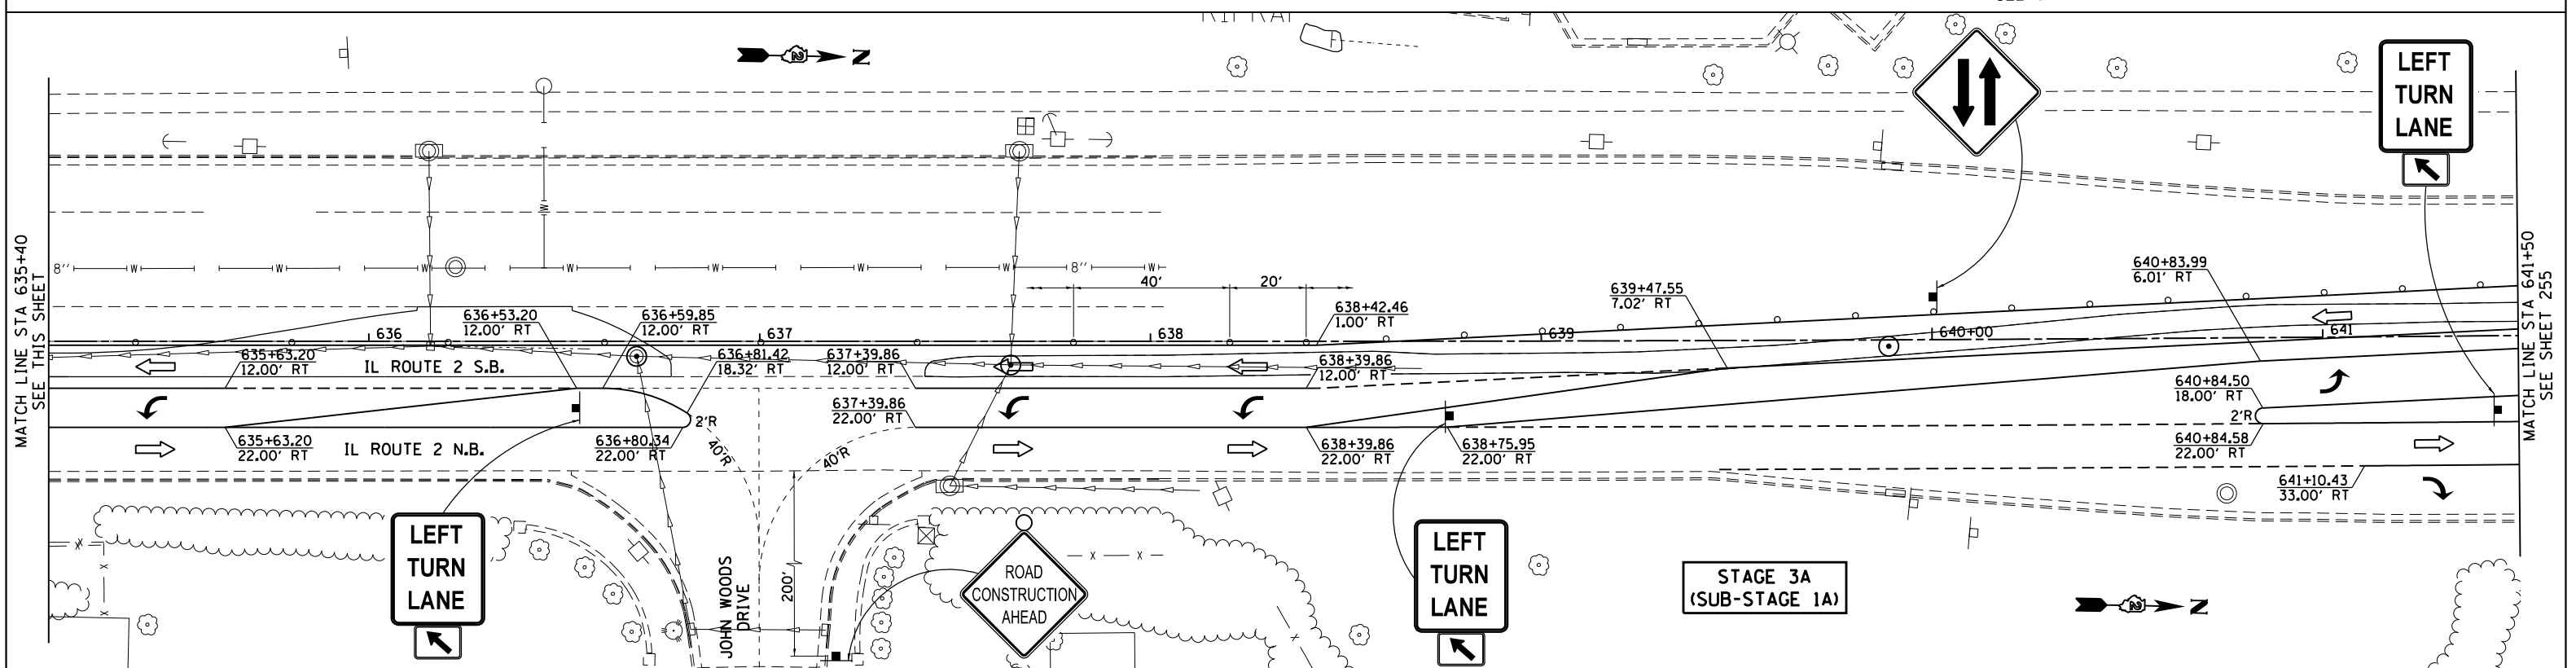
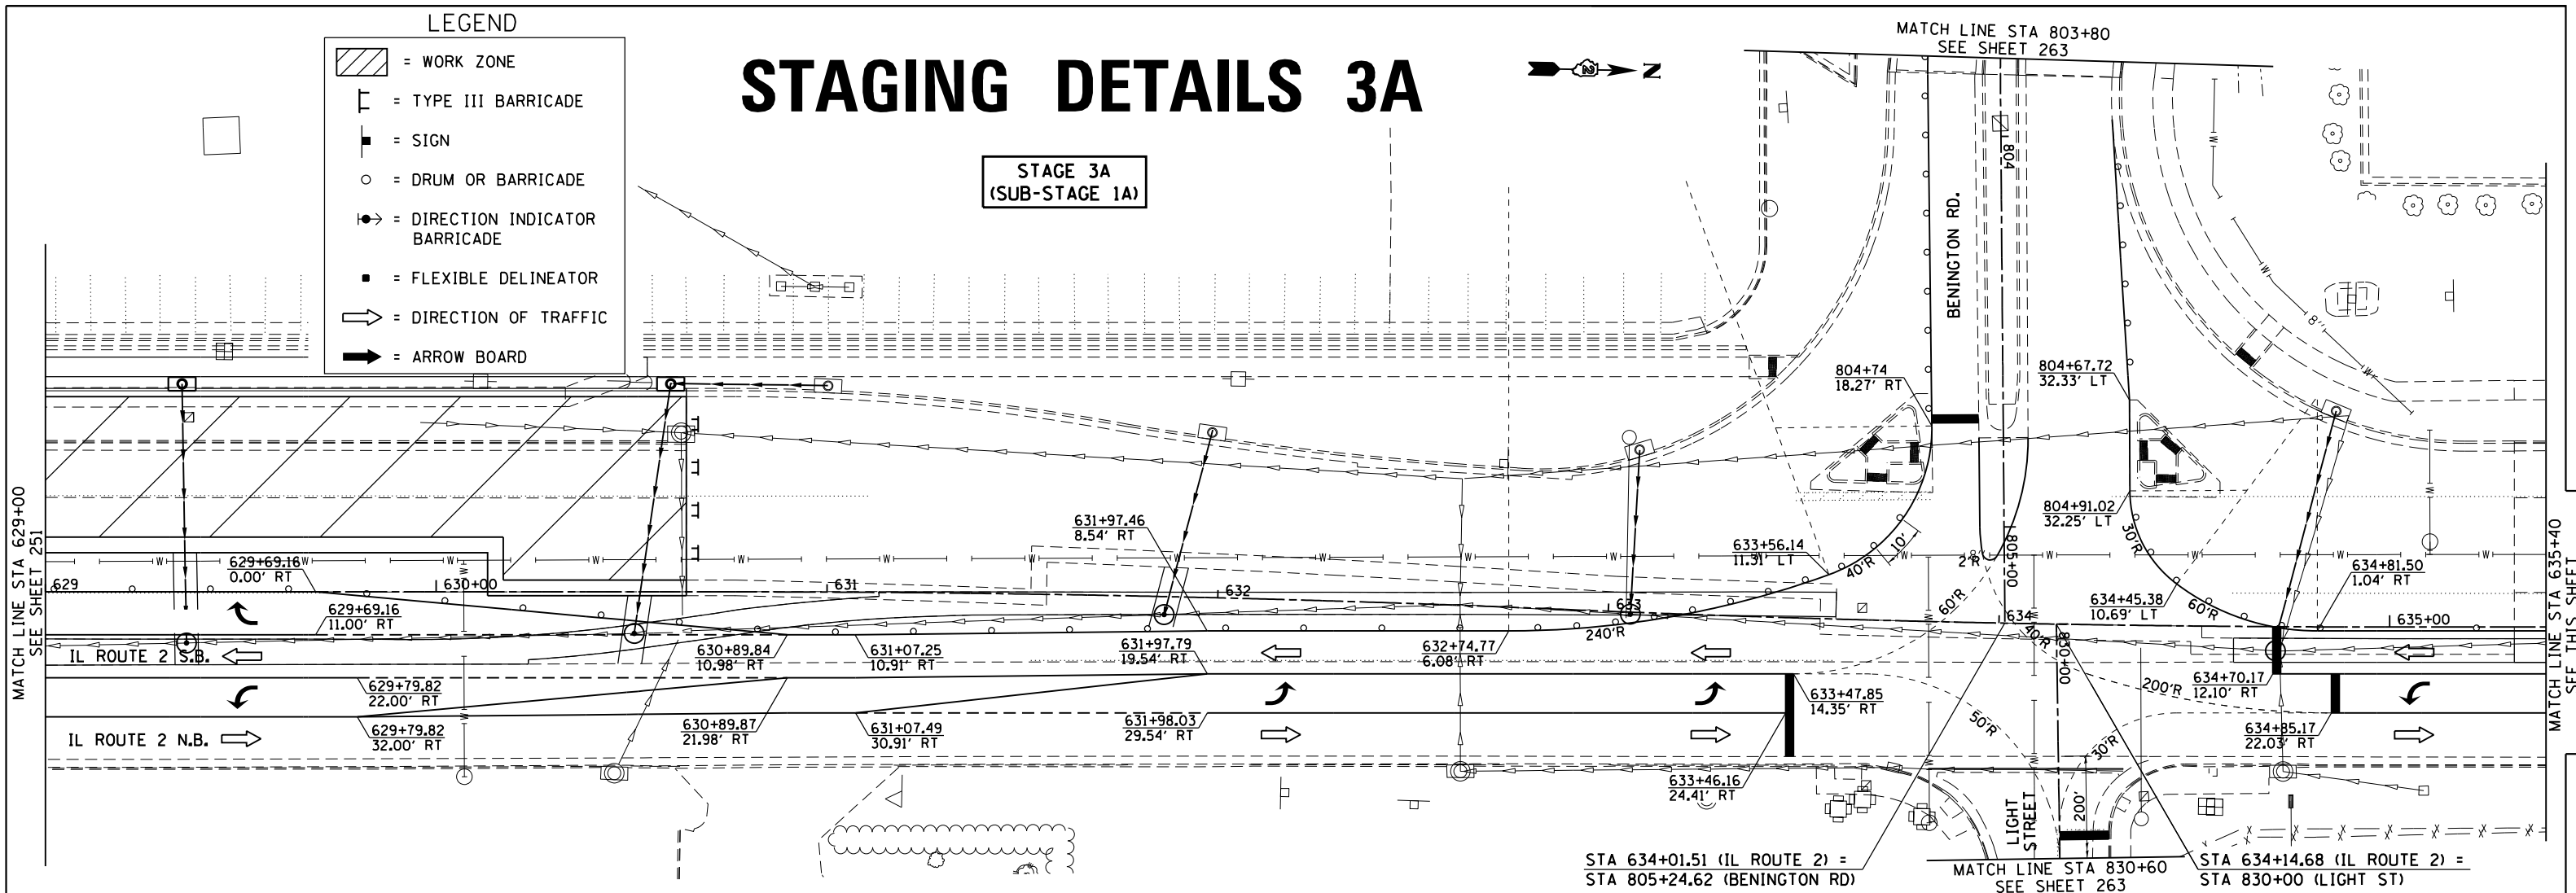


FILE NAME =	USER NAME = GriffithdJ	DESIGNED -	REVISED -	STATE OF ILLINOIS DEPARTMENT OF TRANSPORTATION										IL RTE 2 /Main St. & BENINGTON RD. STAGING DETAILS 3A SUB STAGE 1A					F.A.P. RTE.	SECTION	COUNTY	TOTAL SHEETS	SHEET NO.
p:\1\084EBID\INTEG.Illinois.gov\PIDOT\Documents\IDOT Office\District 2\Projects\2205\006\CADD\DATA\CADD\2205\006-shr-stg3A.dgn			REVISED -											734	78R-2	WINNEBAGO	926	254					
	PLOT SCALE = 40.0000' / in.	CHECKED -	REVISED -											CONTRACT NO. 64C21									
	PLOT DATE = Mar-10-2015 01:23:30 PM	DATE	REVISED -											SCALE: 1" = 20'	SHEET NO.	OF	SHEETS	STA. 629+00	TO	STA. 641+50	FED. ROAD DIST. NO.	ILLINOIS FED. AID PROJECT	

STAGING DETAILS 3A

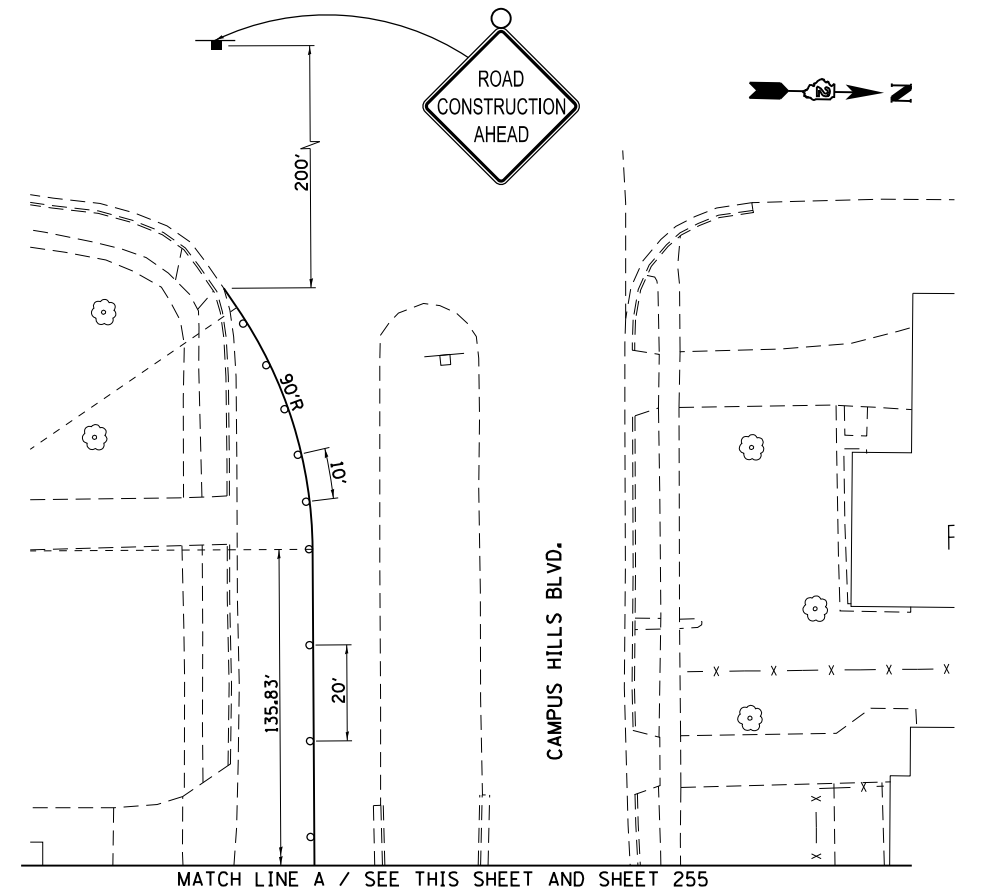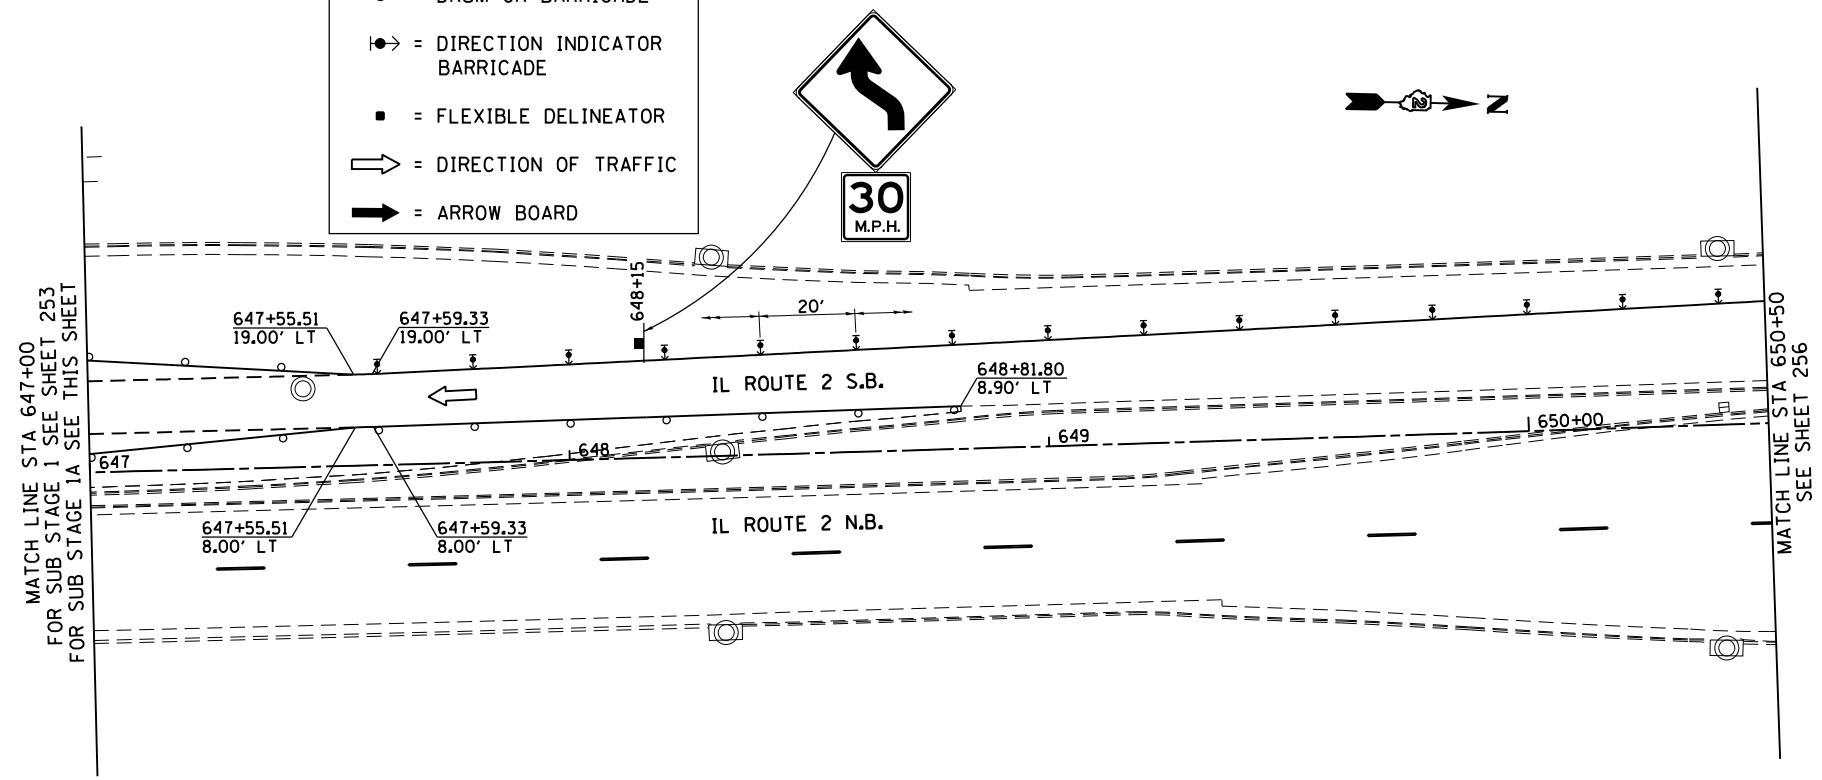
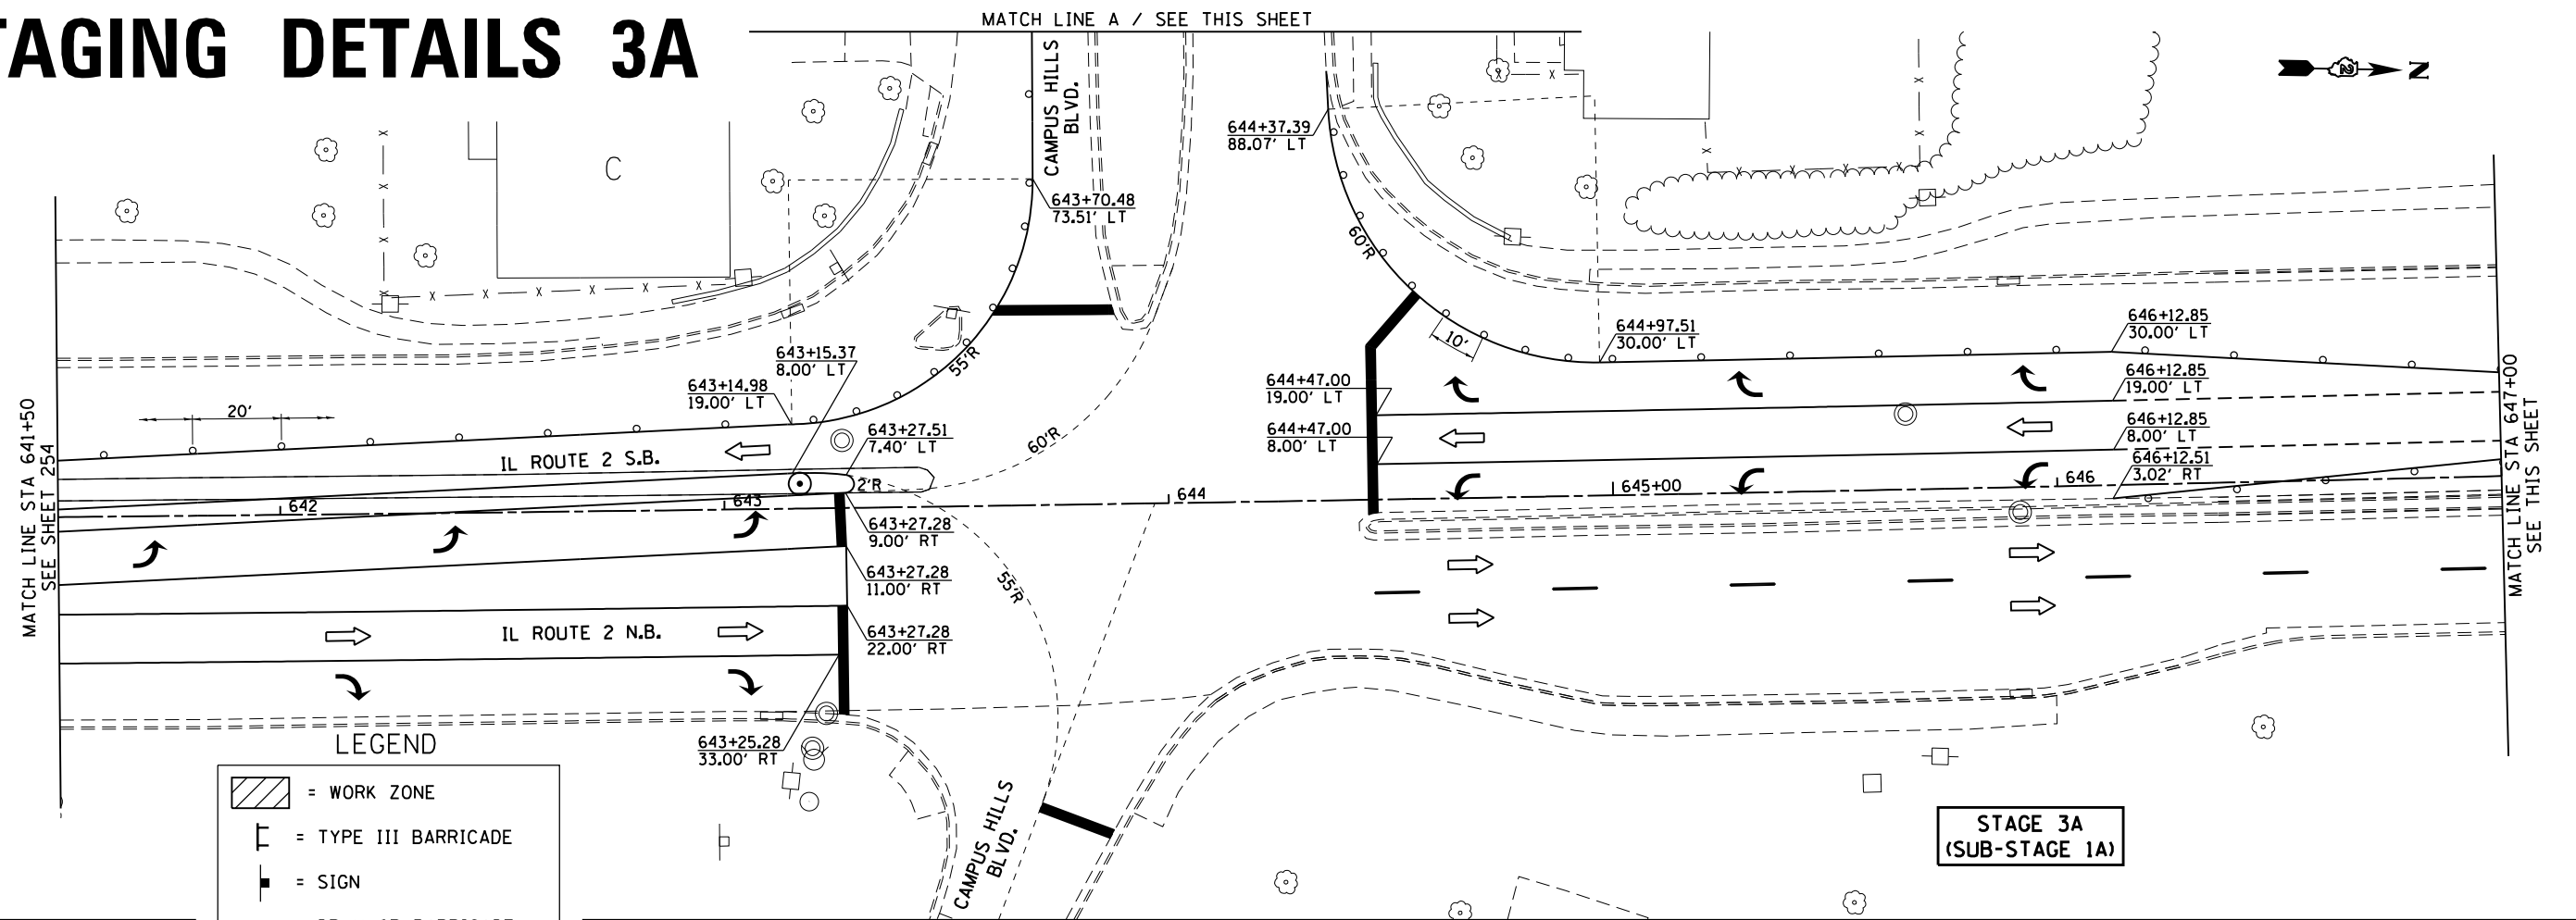


FILE NAME =	USER NAME = GriffithdJ	DESIGNED -	REVISED -	STATE OF ILLINOIS DEPARTMENT OF TRANSPORTATION	IL RTE 2 /Main St. & CAMPUS HILLS BLVD. STAGING DETAILS 3A SUB STAGE 1A				F.A.P. RTE.	SECTION	COUNTY	TOTAL SHEETS	SHEET NO.
pw:\IL084EBID\INTEG Illinois.gov\PIWIDOT\Documents\DOT Offices\District 2\Projects\P2050000\Drawings\Drawings\006-sht-stg3A.dwg					734	78R-2	WINNEBAGO	926	255				
PLOT SCALE = 40.0000' / in.	CHECKED -	REVISED -			CONTRACT NO. 64C21								
PLOT DATE = Mar-10-2015 01:23:49 PM	DATE -	REVISED -			SCALE: 1" = 20'	SHEET NO.	OF	SHEETS	STA. 641+50	TO STA. 650+50	FED. ROAD DIST. NO.	ILLINOIS	FED. AID PROJECT

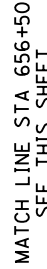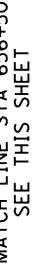

FILE NAME =	USER NAME = GriffithdJ	DESIGNED -	REVISED -	STATE OF ILLINOIS DEPARTMENT OF TRANSPORTATION	IL RTE 2 / Main St. STAGING DETAILS 3A				F.A.P. RTE.	SECTION	COUNTY	TOTAL SHEETS	SHEET NO.
pwt\NL084EBIDINTEGallinois.gov\PIDOT\Documents\DOT Offices\District 2\Projects\VP20500\BAYNData\EA0\Sheets\D205006-shr-stg3a		REVISED -	REVISED -						734	78R-2	WINNEBAGO	926	256
PLOT SCALE = 40.0000' / in.	CHECKED -	REVISED -	CONTRACT NO. 64C21										
PLOT DATE = Mar-10-2015 01:24:09 PM	DATE	REVISED -	SCALE: 1" = 20' SHEET NO. OF SHEETS STA. 650+50 TO STA. 661+00				FED. ROAD DIST. NO.	ILLINOIS FED. AID PROJECT					


STAGING DETAILS 3A

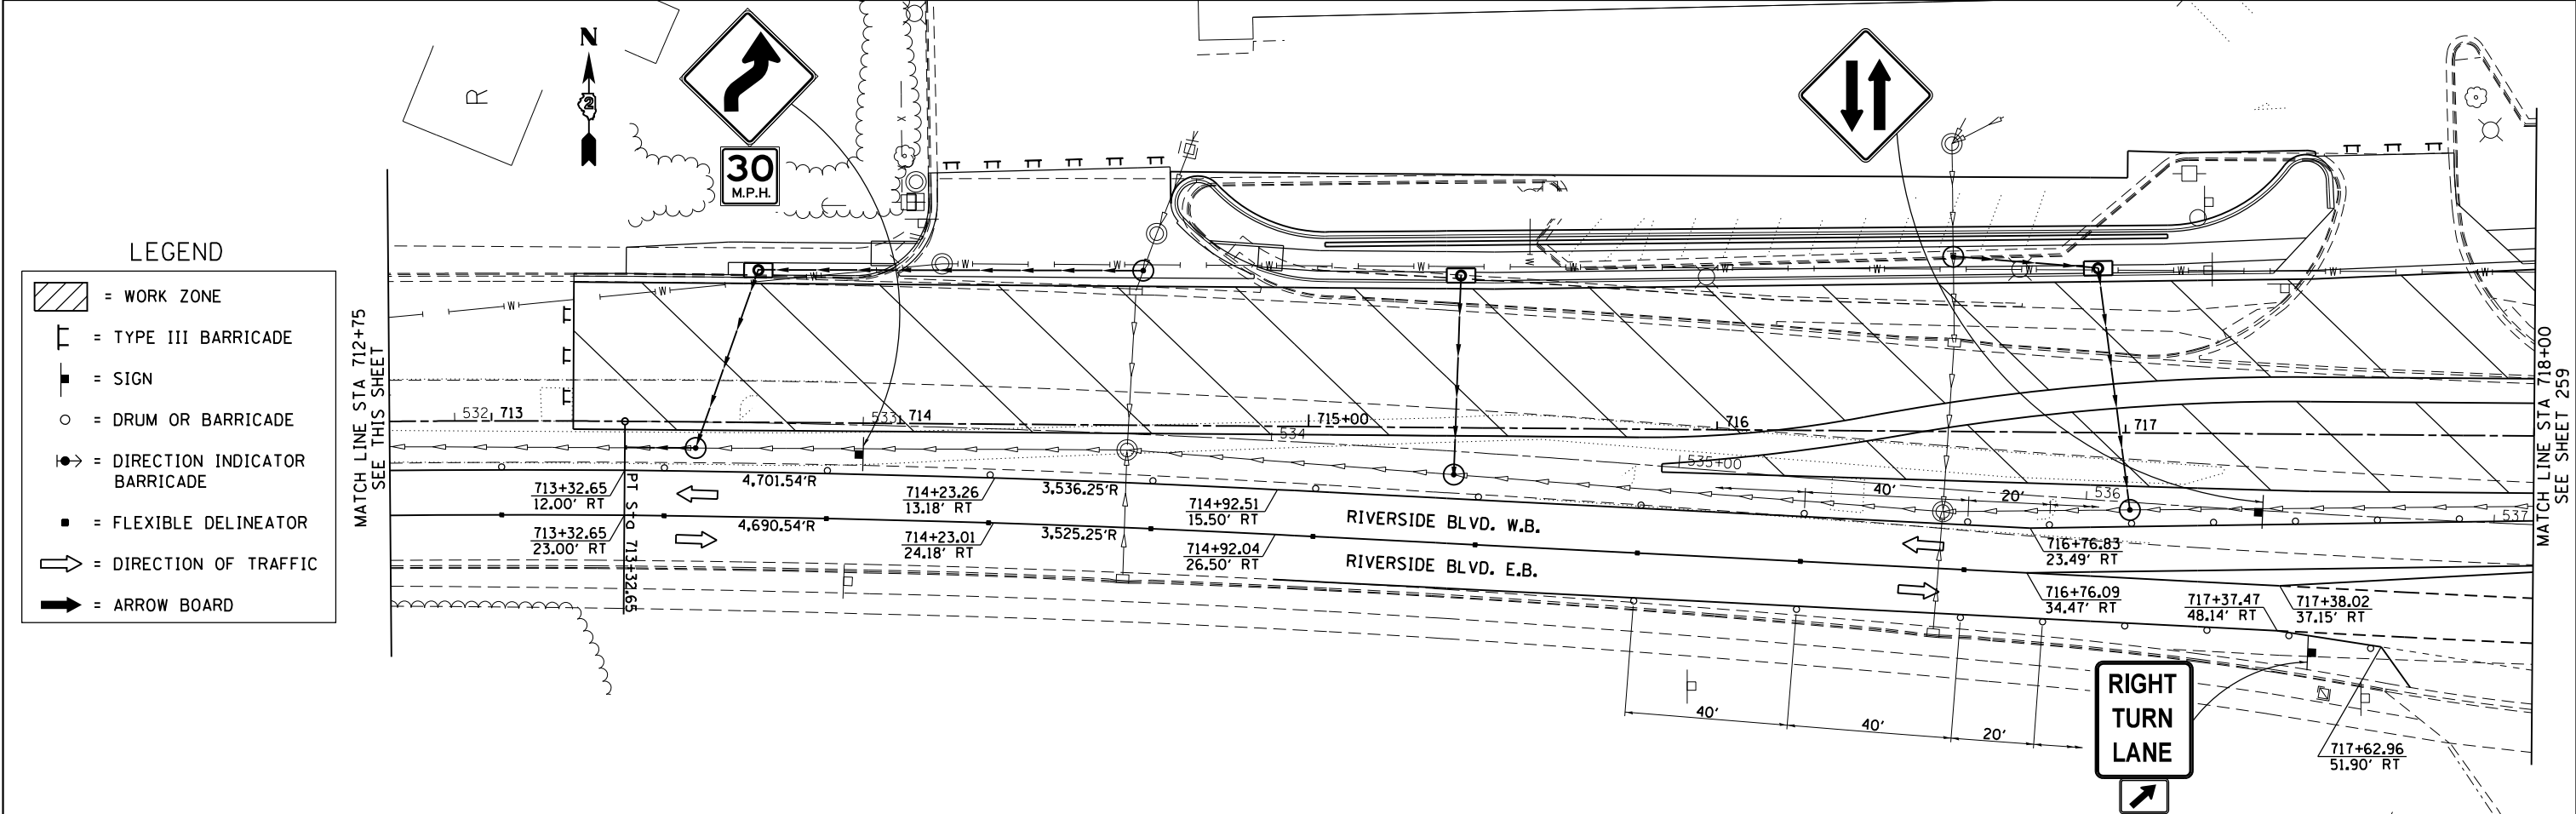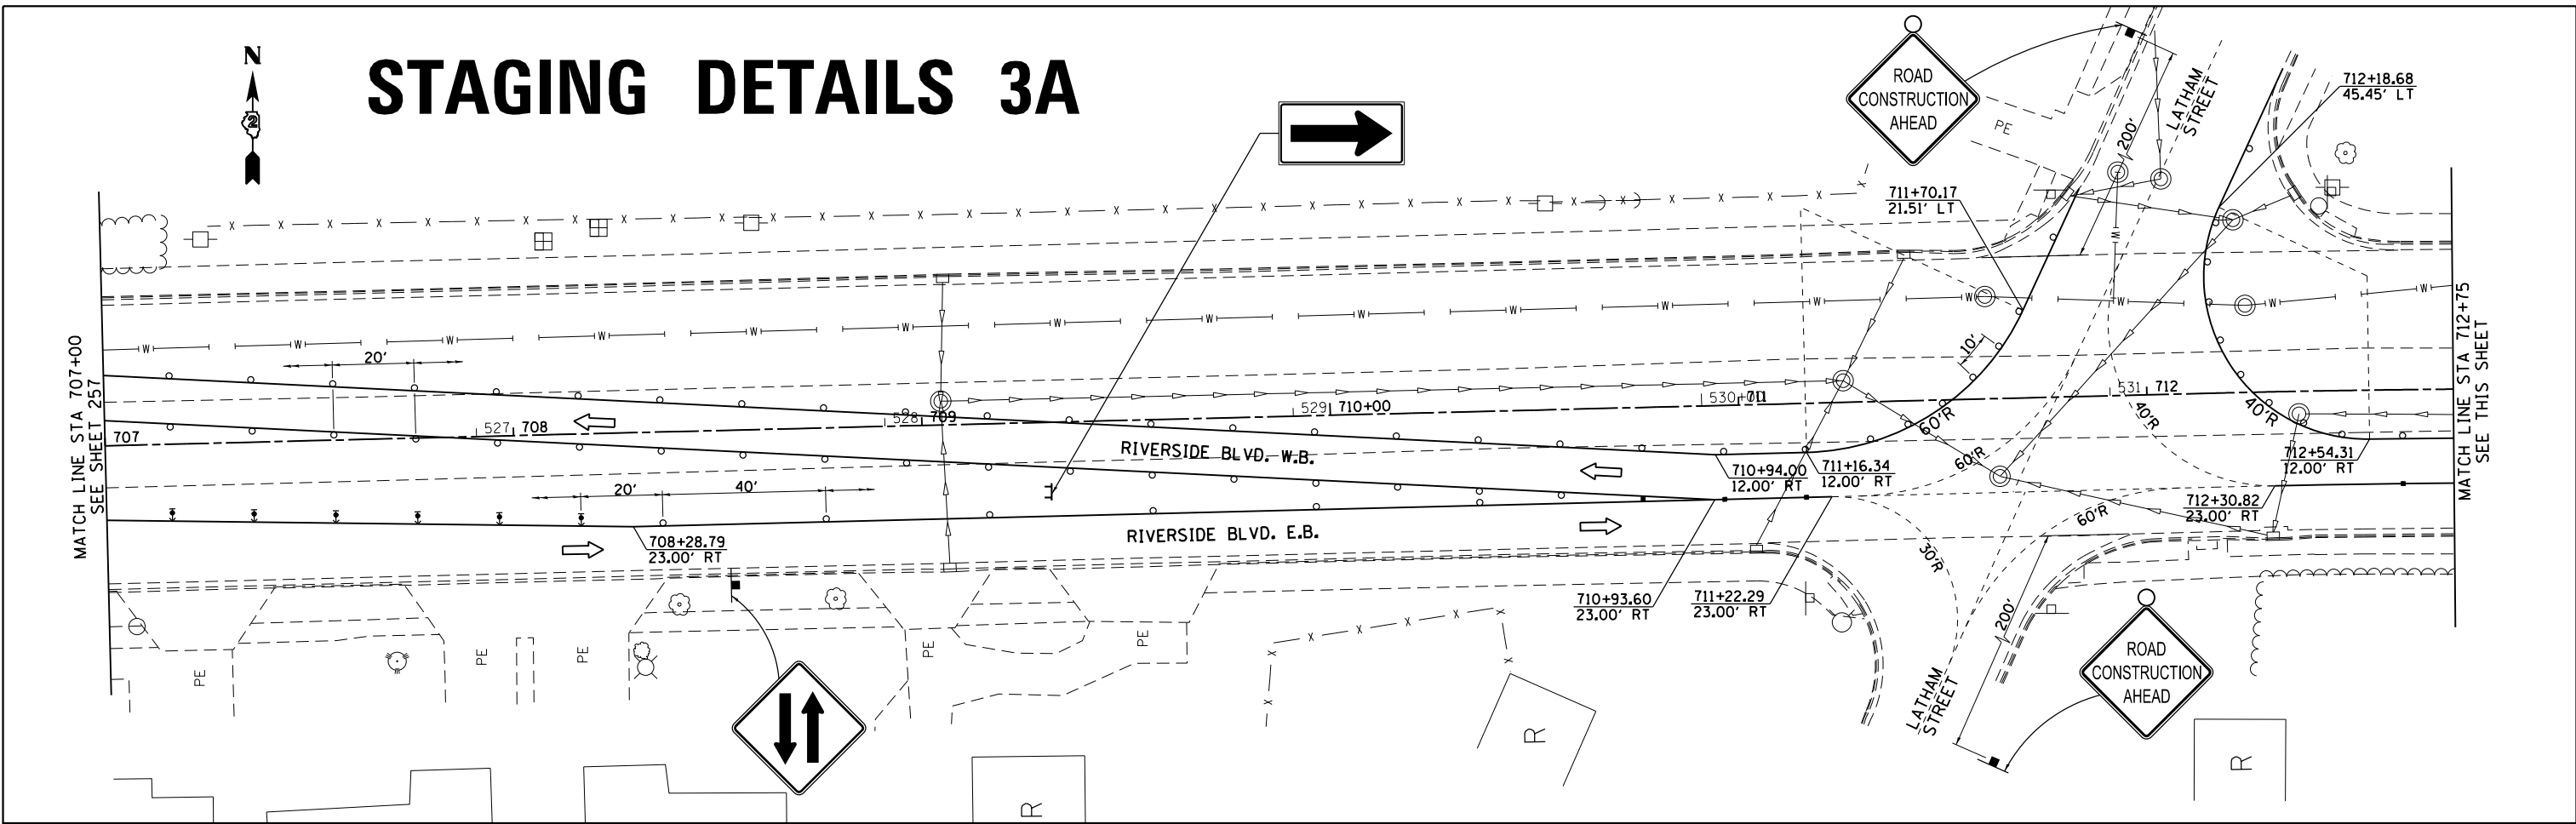



LEGEND

- [Hatched Box] = WORK ZONE
- [T-Bar Symbol] = TYPE III BARRICADE
- [Square Symbol] = SIGN
- [Circle Symbol] = DRUM OR BARRICADE
- [Arrow in Circle Symbol] = DIRECTION INDICATOR BARRICADE
- [Square with Dot Symbol] = FLEXIBLE DELINEATOR
- [Open Arrow Symbol] = DIRECTION OF TRAFFIC
- [Solid Arrow Symbol] = ARROW BOARD

STAGING DETAILS 3A

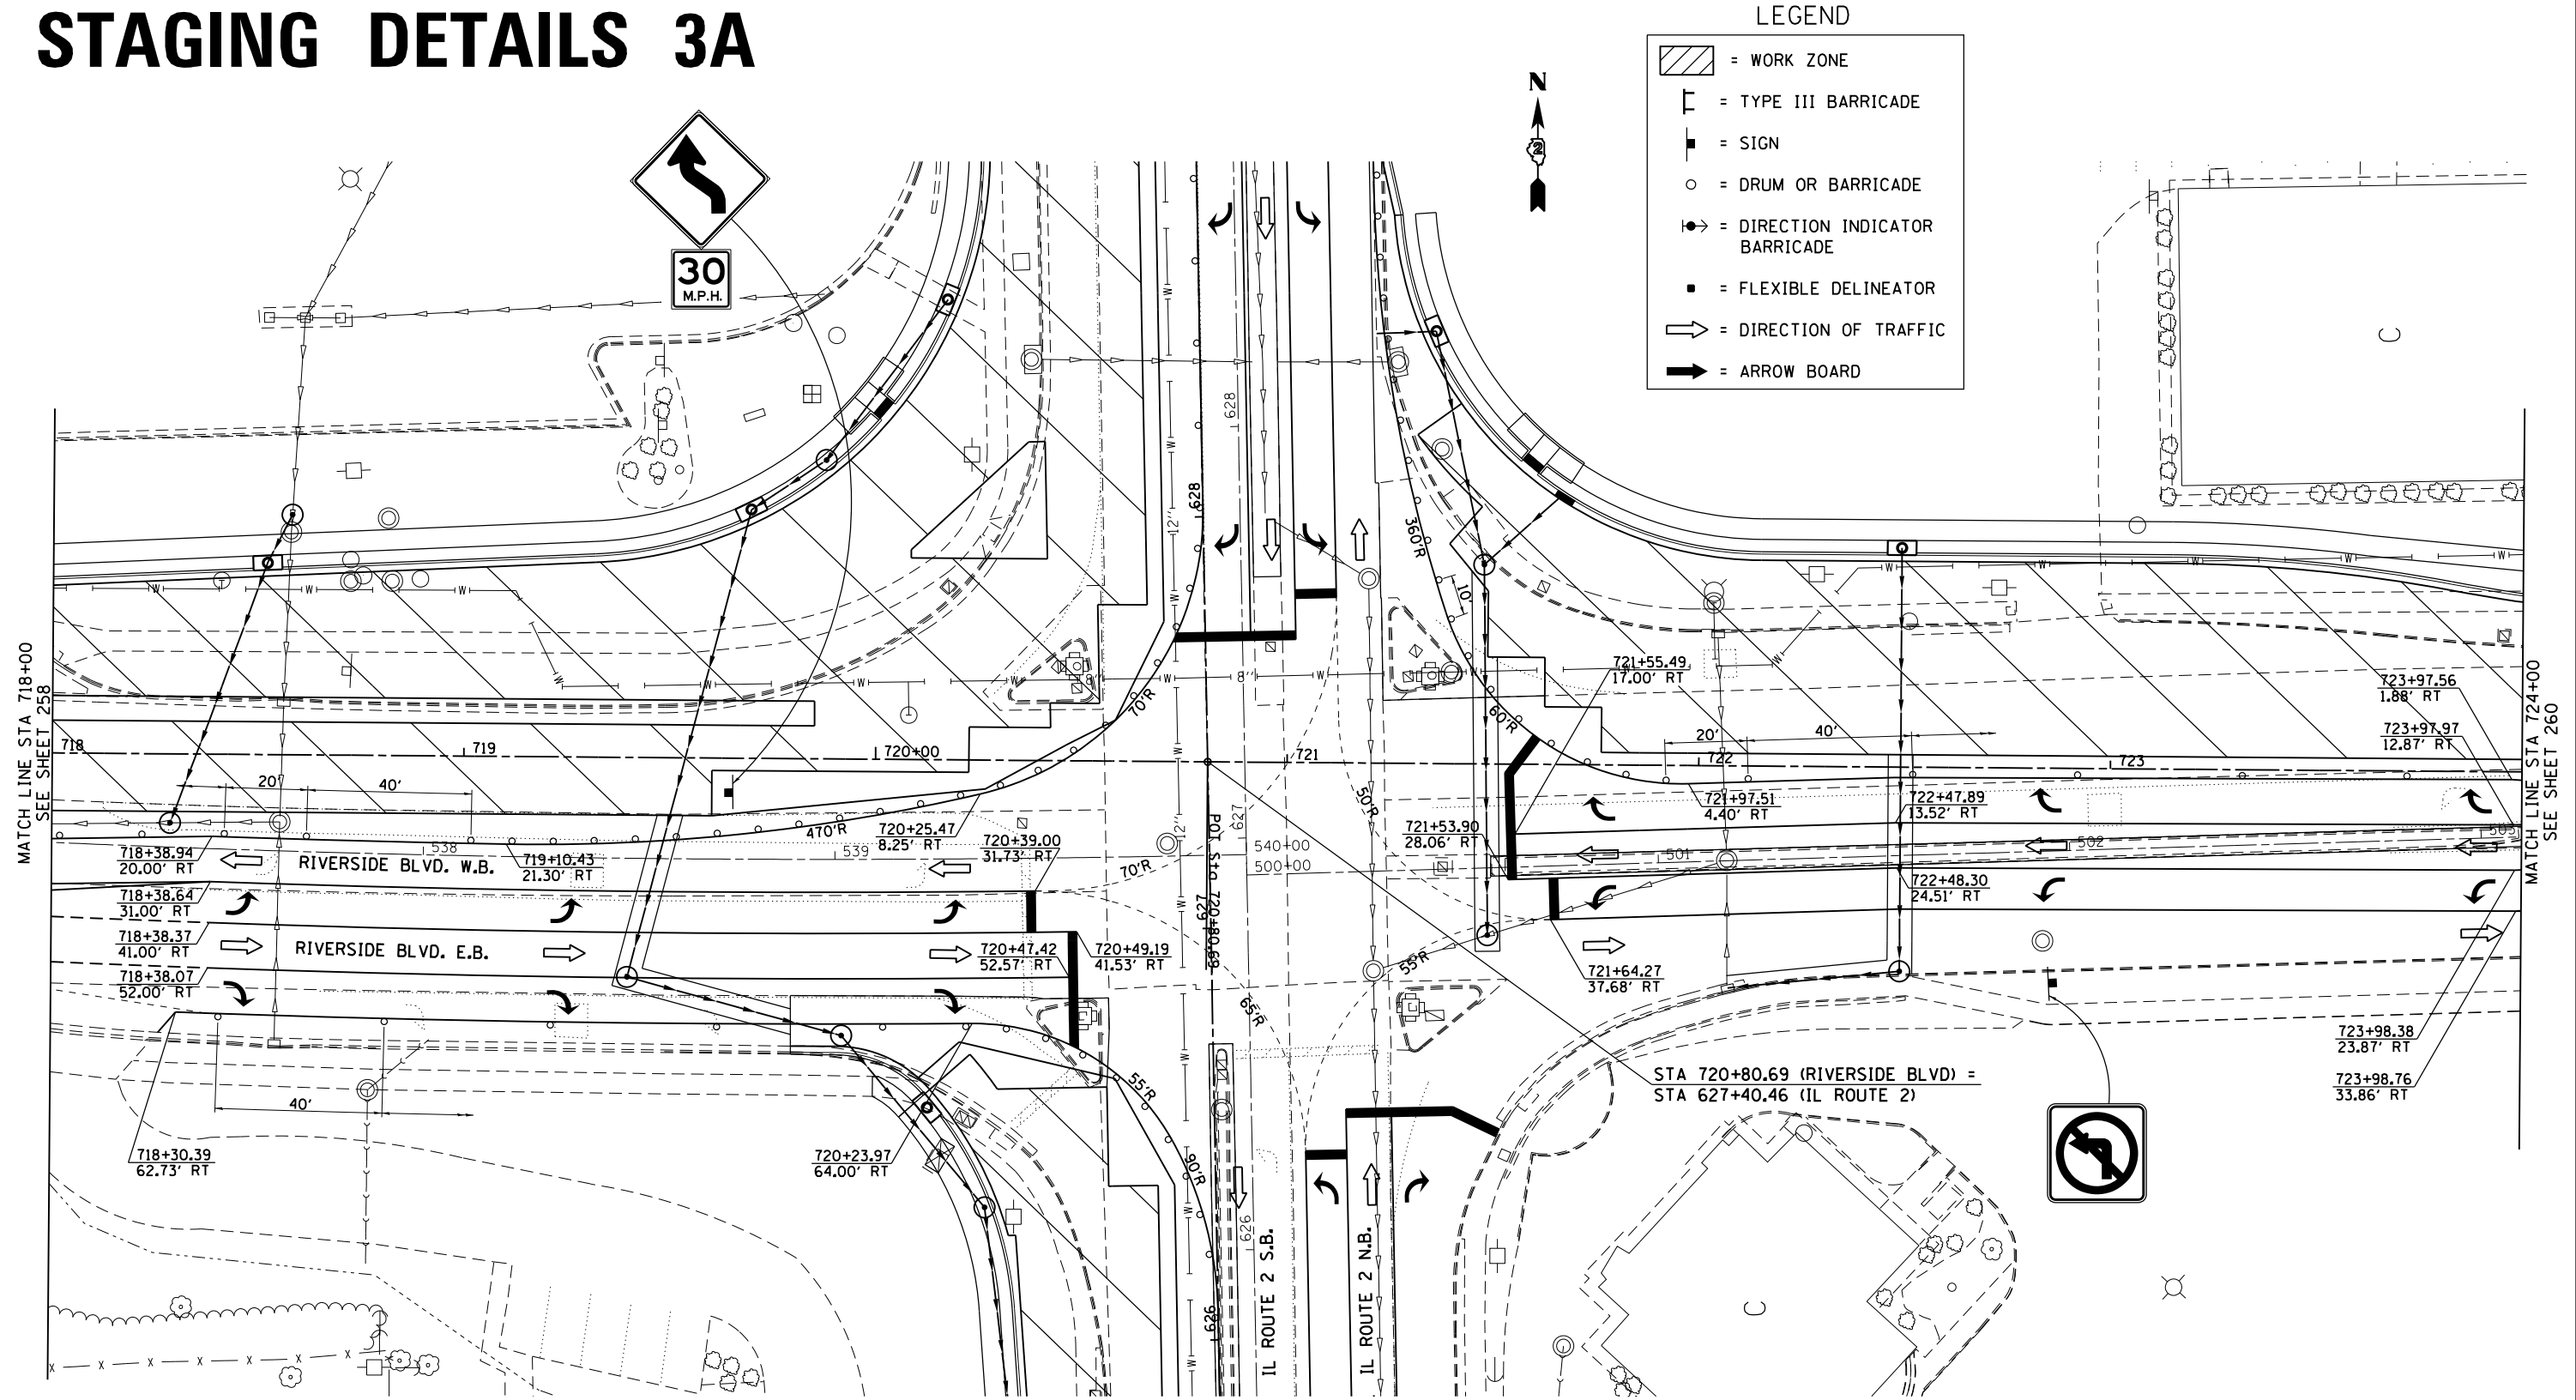

STAGING DETAILS 3A


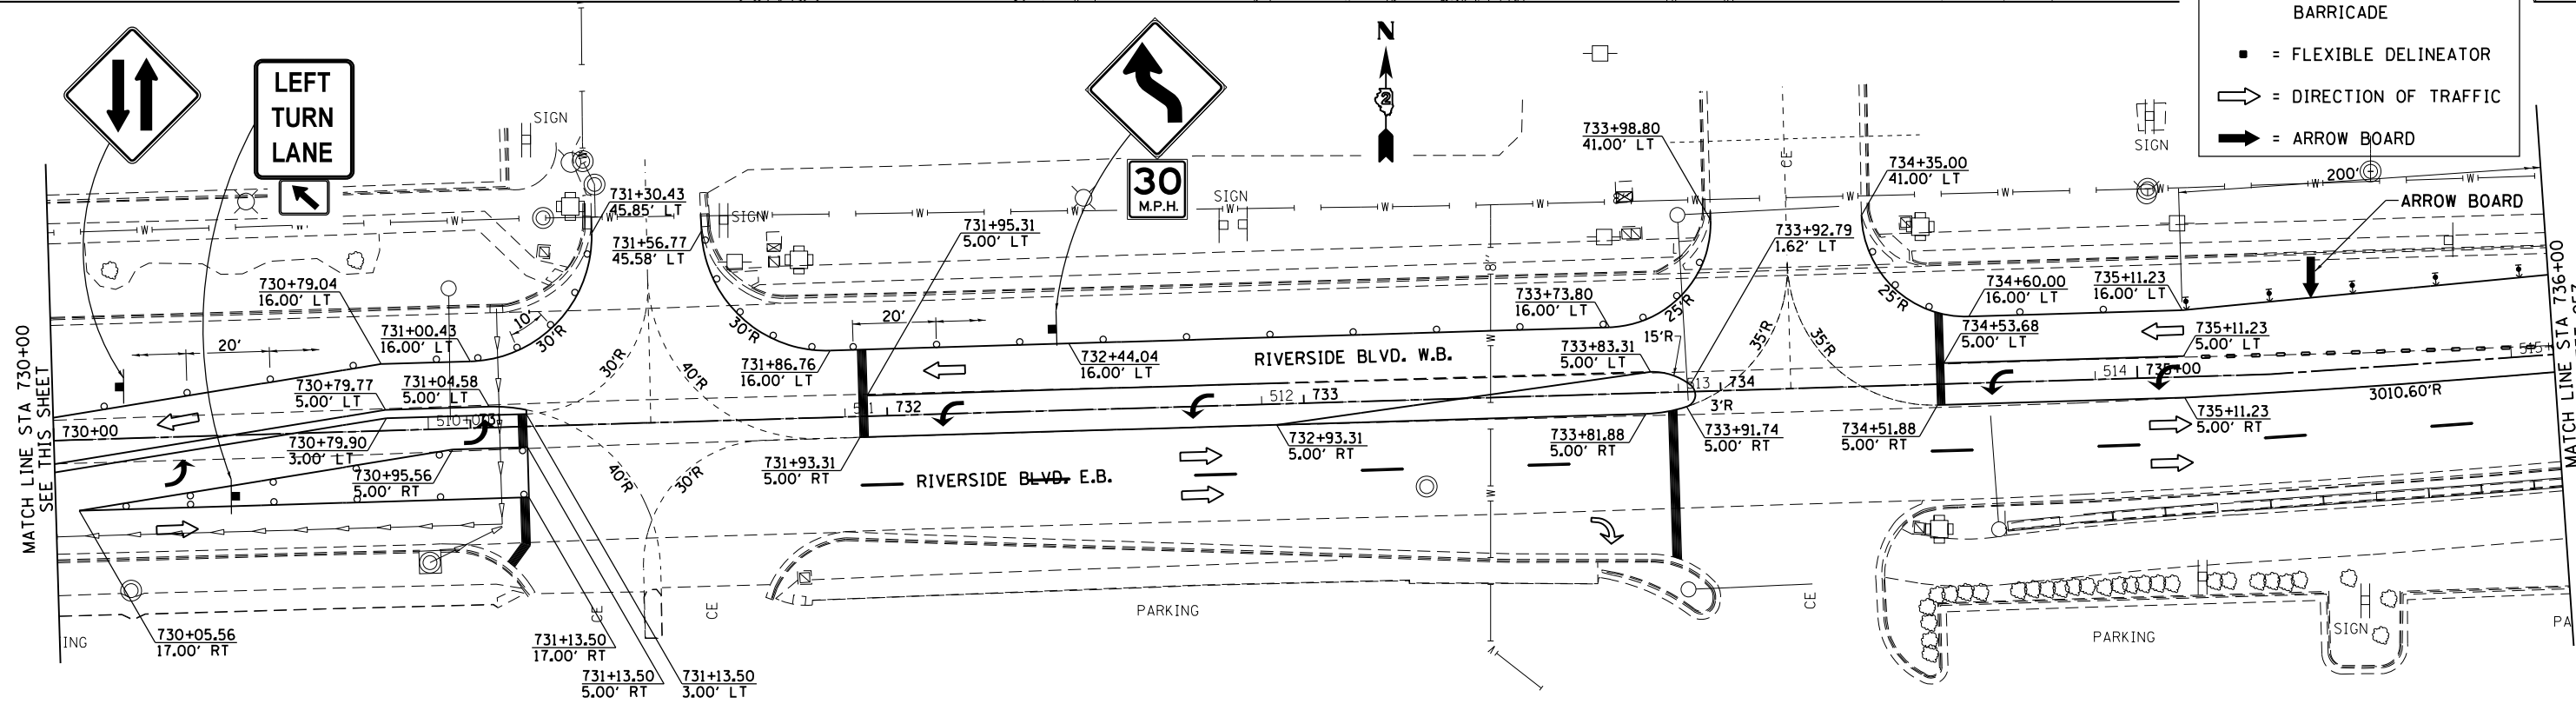
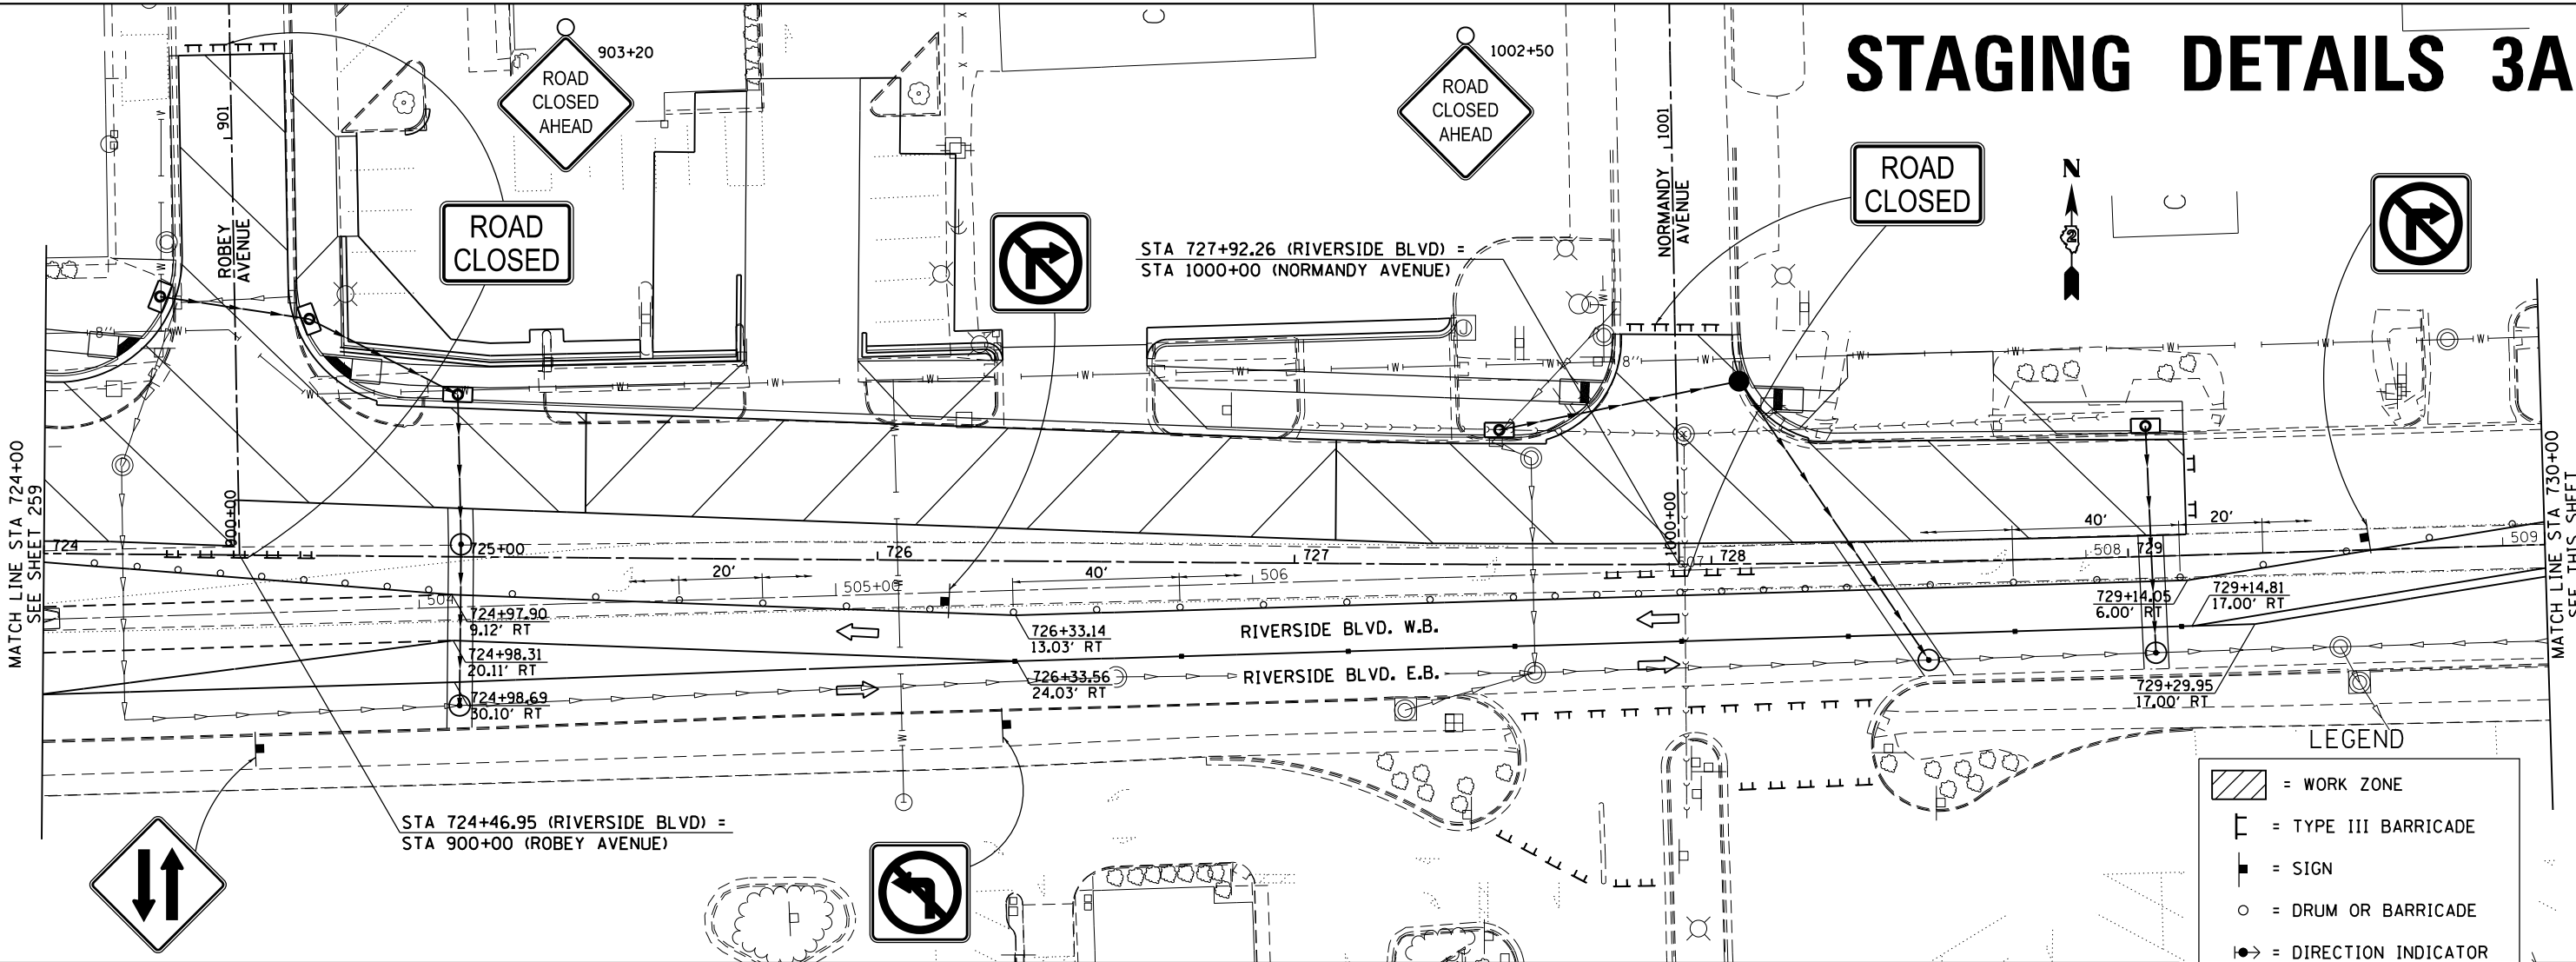


LEGEND




- [Hatched Box] = WORK ZONE
- [Type III Barricade Symbol] = TYPE III BARRICADE
- [Sign Symbol] = SIGN
- [Drum or Barricade Symbol] = DRUM OR BARRICADE
- [Direction Indicator Barricade Symbol] = DIRECTION INDICATOR BARRICADE
- [Flexible Delineator Symbol] = FLEXIBLE DELINEATOR
- [Arrow Symbol] = DIRECTION OF TRAFFIC
- [Arrow Board Symbol] = ARROW BOARD

FILE NAME =		USER NAME = Griffithd		DESIGNED -		REVISED -		STATE OF ILLINOIS DEPARTMENT OF TRANSPORTATION				RIVERSIDE BLVD. STAGING DETAILS 3A				F.A.P. RTE.		SECTION		COUNTY		TOTAL SHEETS		SHEET NO.	
pwt\\IL084EBIDINTEG\Illinois.gov\PIDOT\Documents\PIDOT Offices\District 2\Projects\N2000\DATA\N2000\6AD																									

STAGING DETAILS 3A

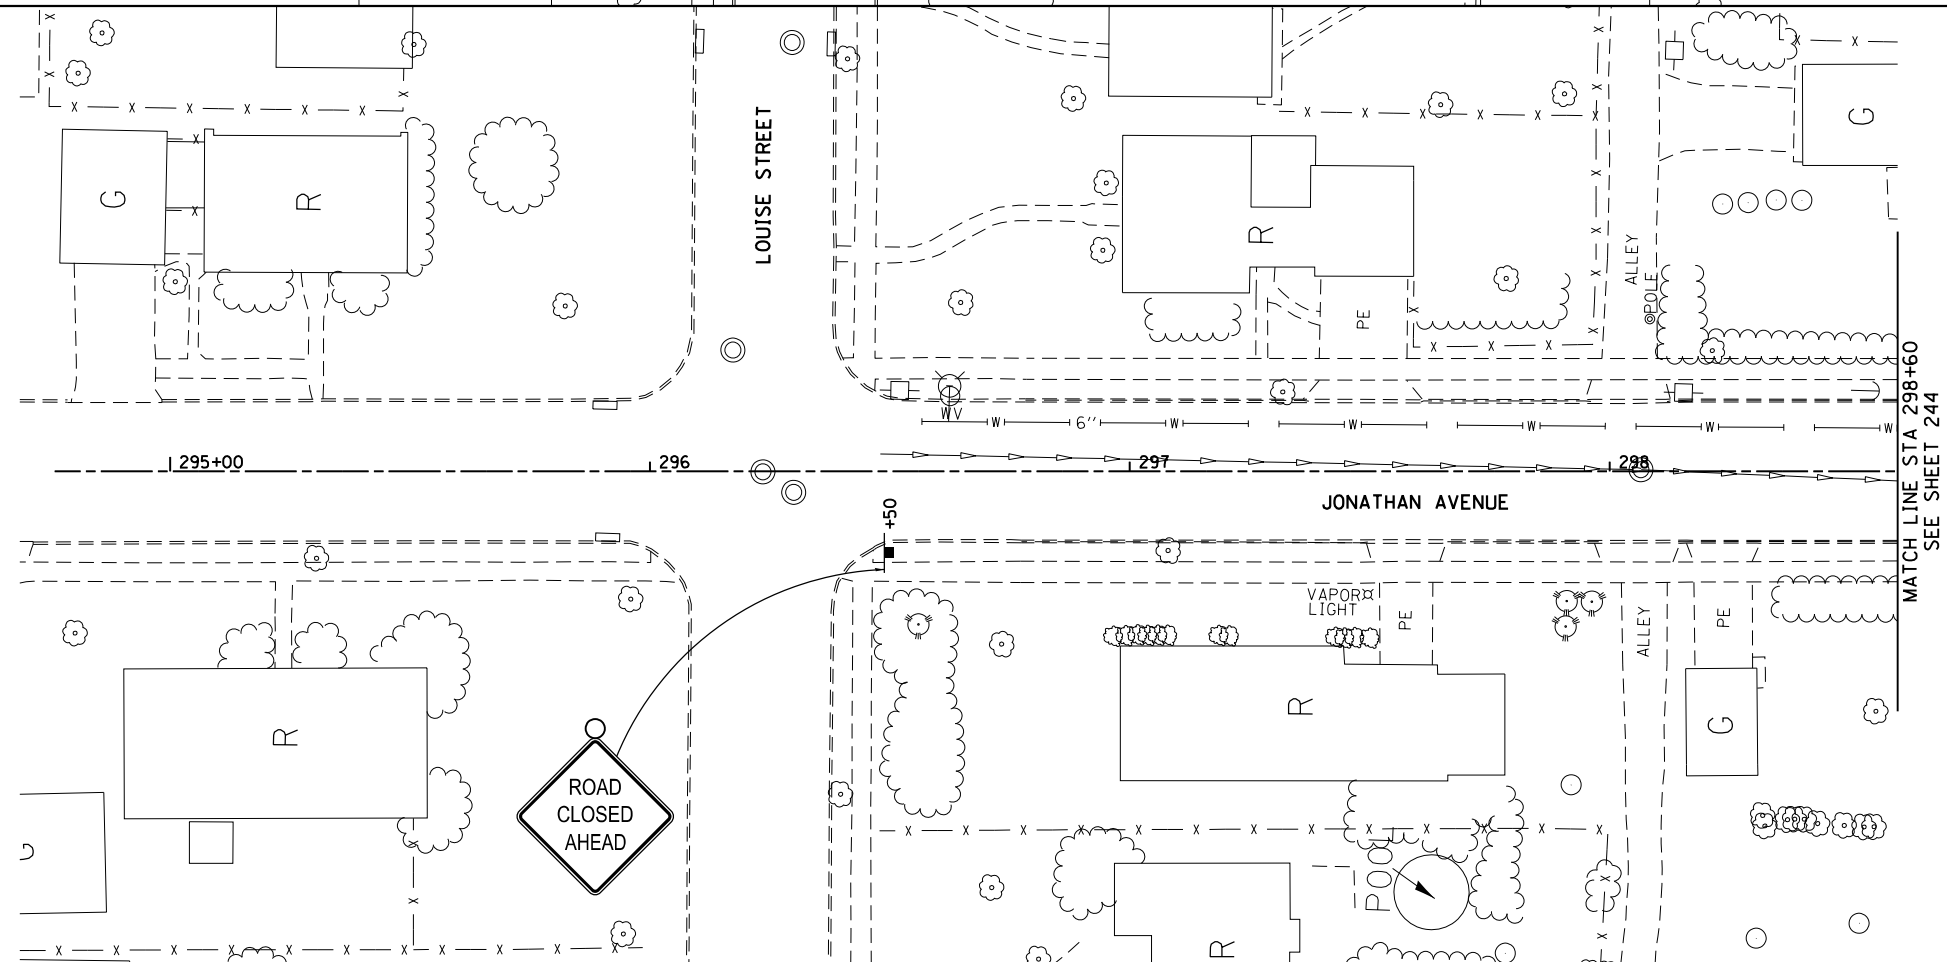
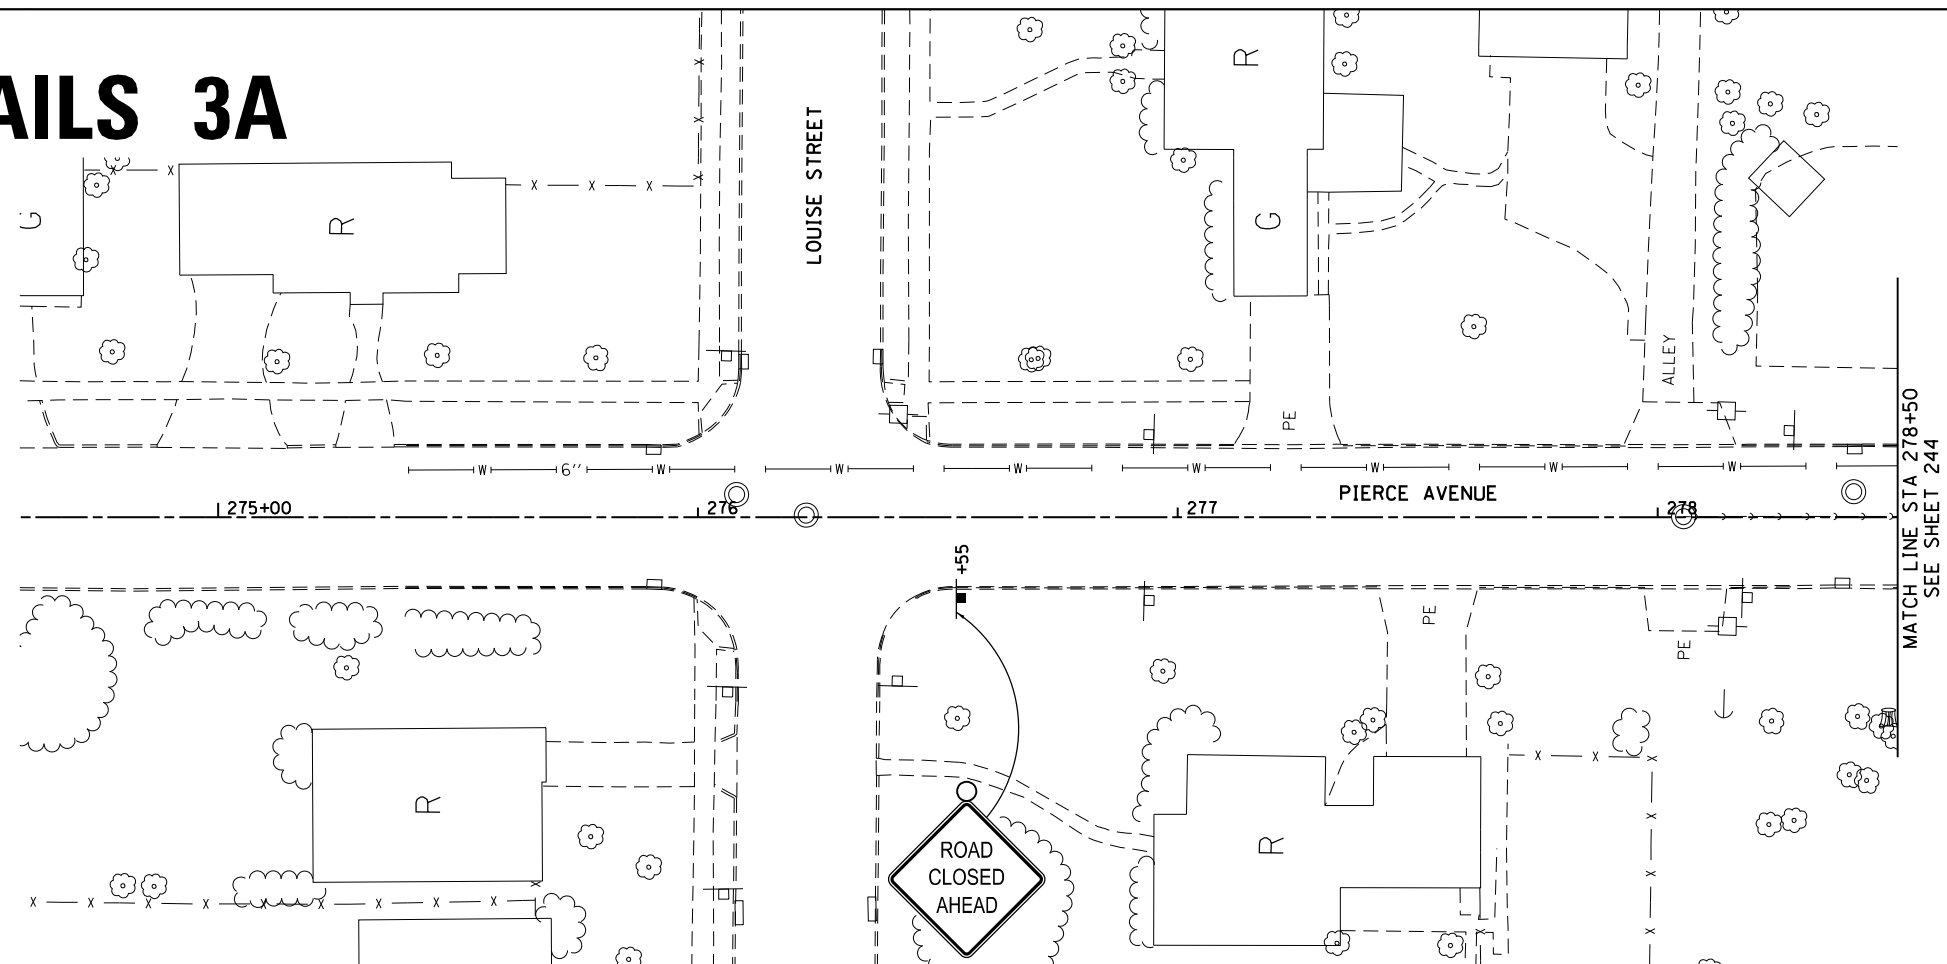
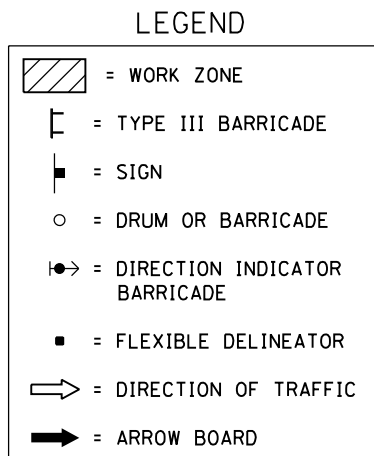
[illegible]

STAGING DETAILS 3A

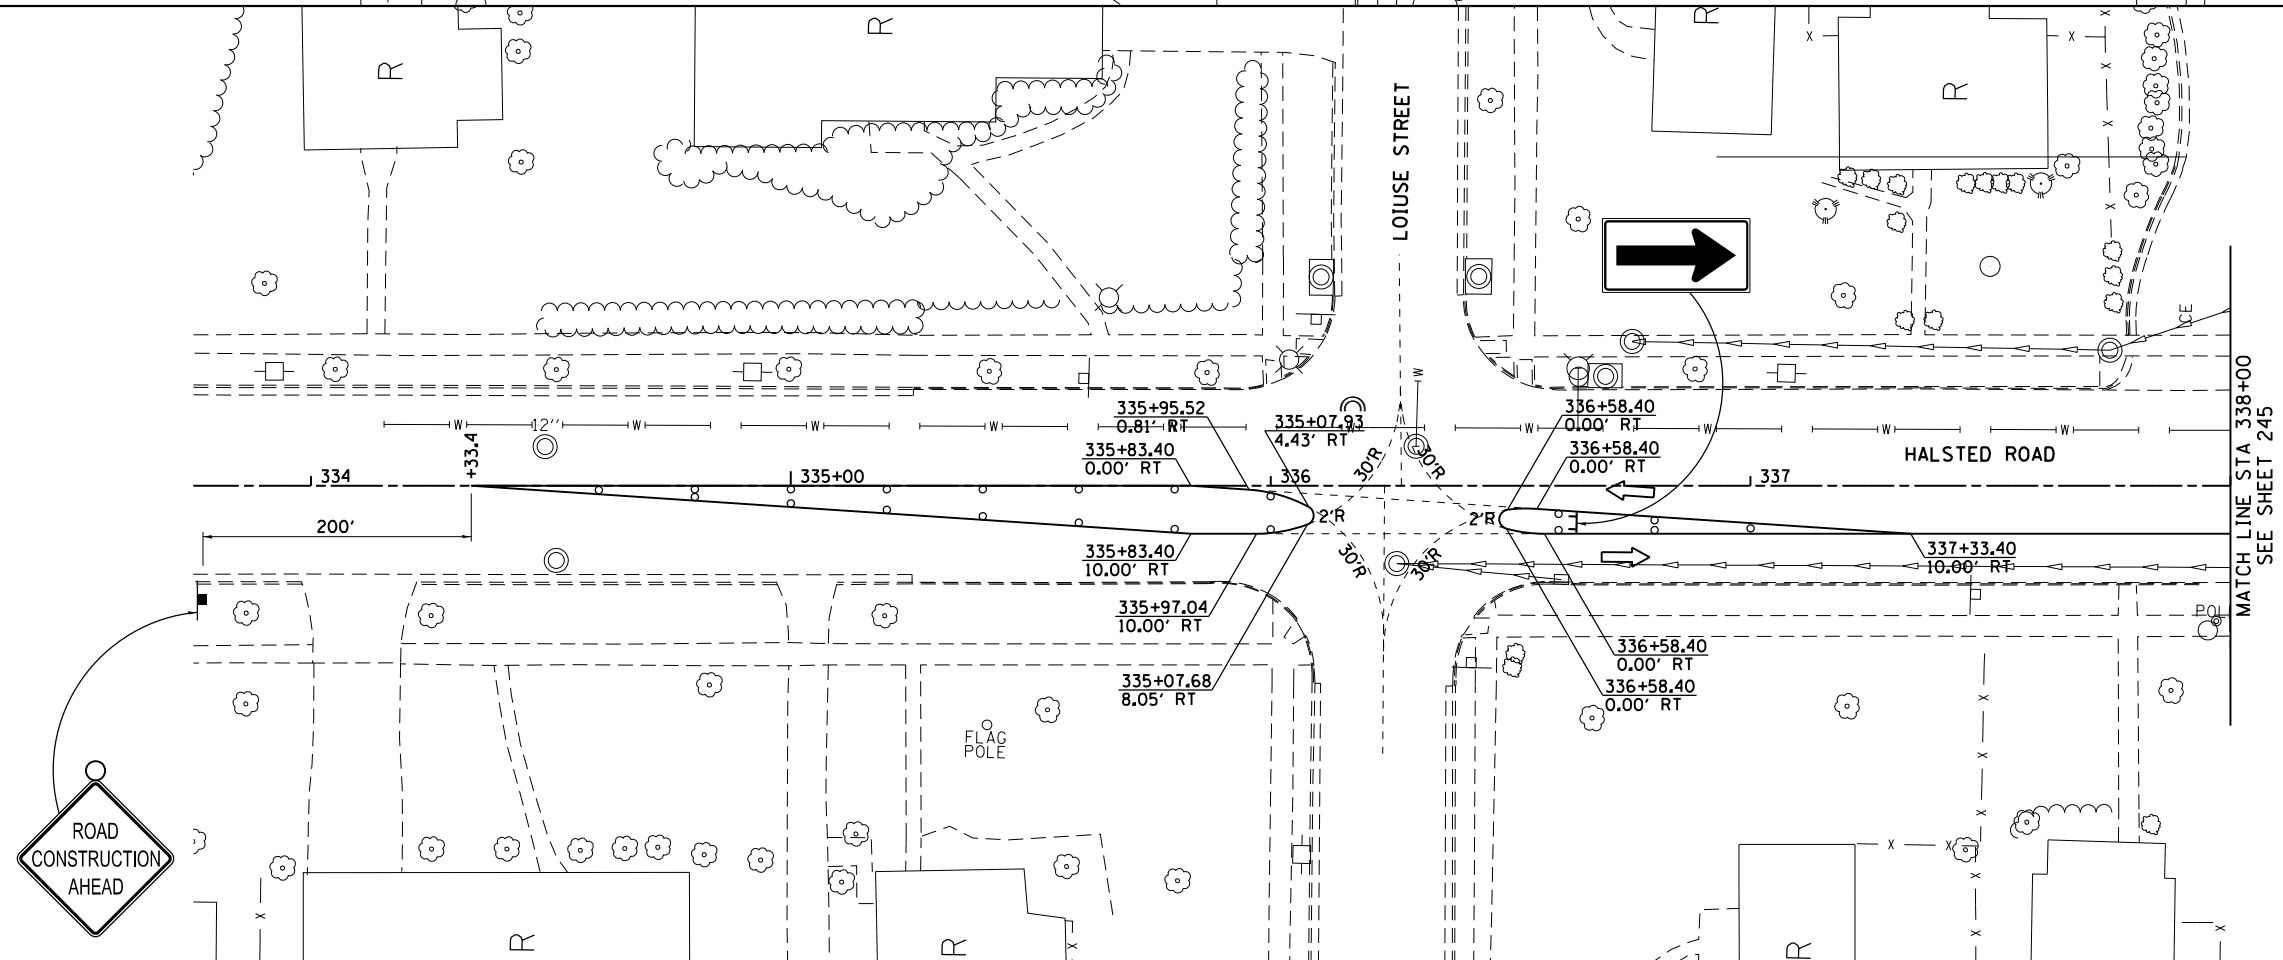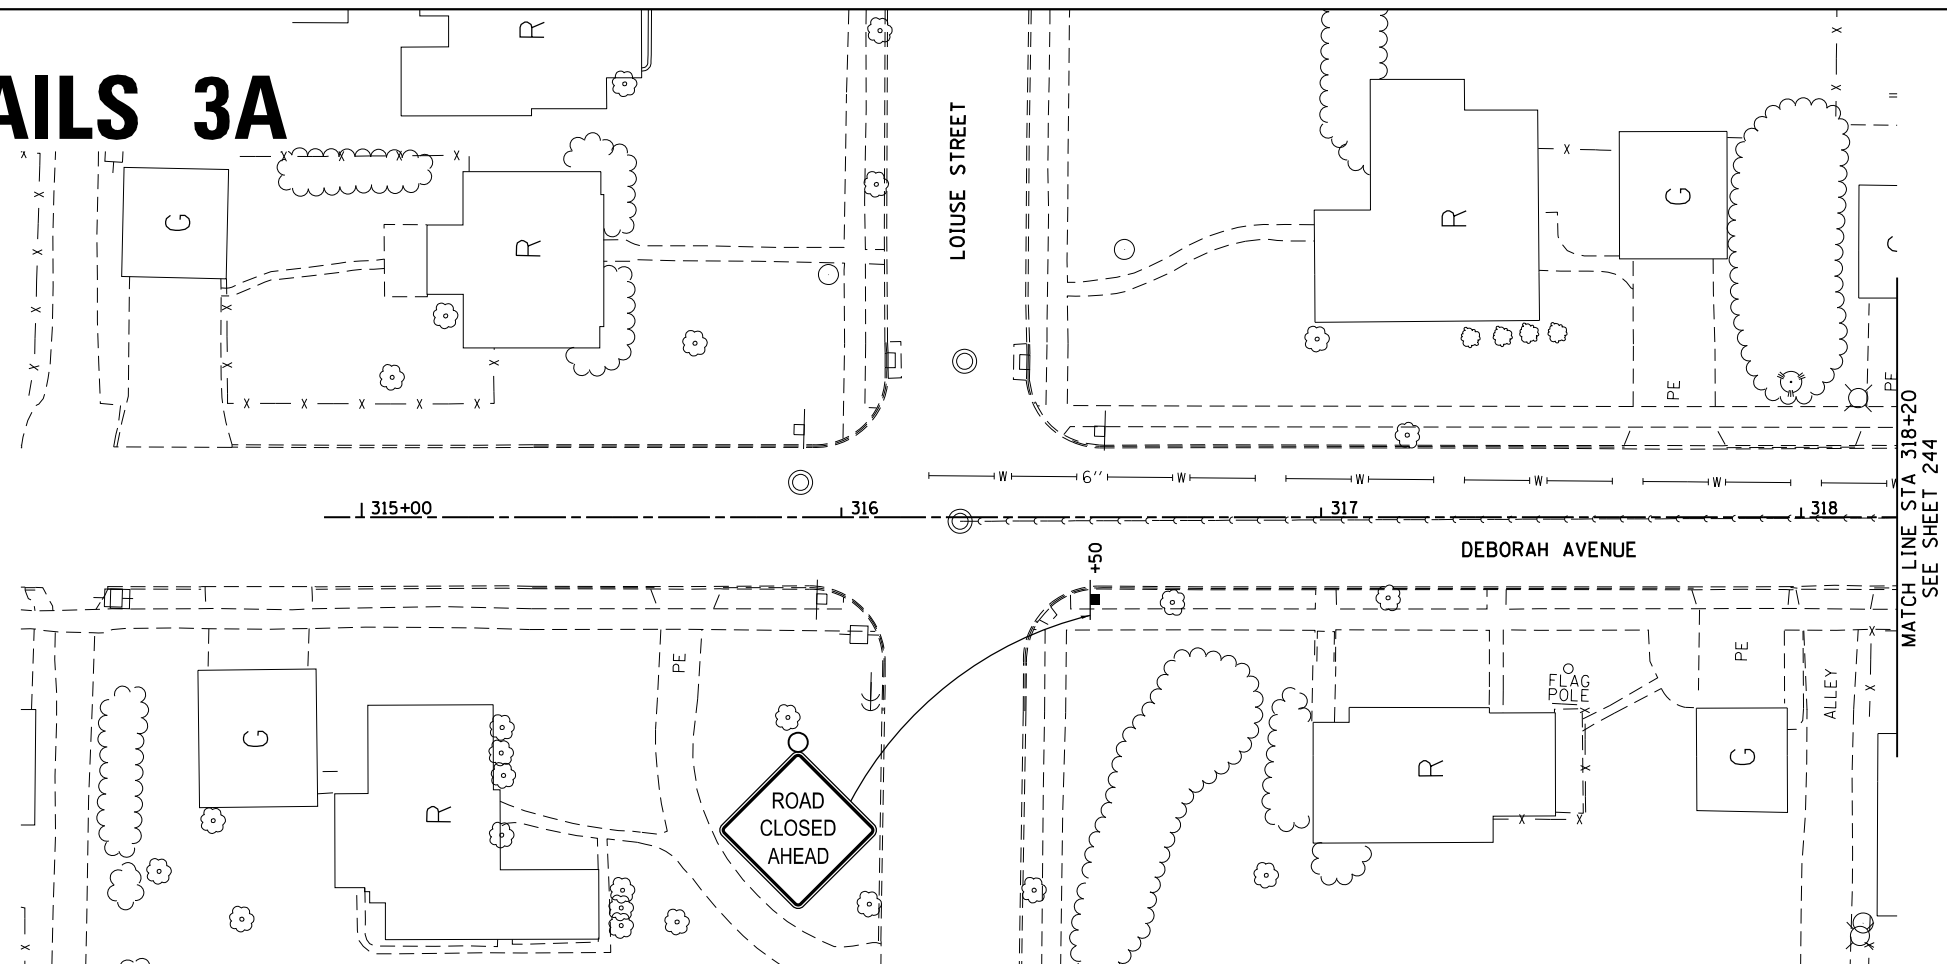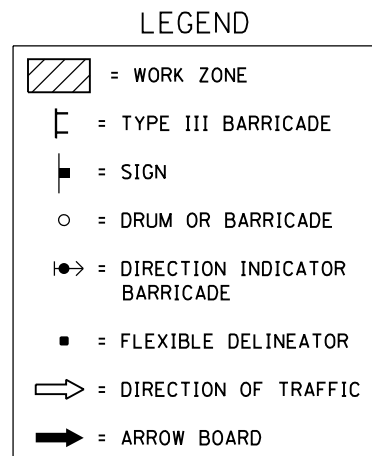


FILE NAME =	USER NAME = GriffithdJ	DESIGNED -	REVISED -	STATE OF ILLINOIS DEPARTMENT OF TRANSPORTATION	DEBORAH AVENUE & HALSTED ROAD MATCH LINES STAGING DETAILS 3A				F.A.P. RTE.	SECTION	COUNTY	TOTAL SHEETS	SHEET NO.
pwt\\il084EBID\INTEG\Illinois.gov\PWIDOT\Documents\DOT Offices\District 2\Projects\P2060\DATA\BADShts\D205006-shr-stg3a.dwg			REVISED -		734	78R-2	WINNEBAGO	926	262				
	PLOT SCALE = 40.0000' / in.	CHECKED -	REVISED -						CONTRACT NO. 64C21				
	PLOT DATE = Mar-10-2015 01:26:40 PM	DATE -	REVISED -		SCALE: 1" = 20'	SHEET NO.	OF SHEETS	STA.	TO STA.	FED. ROAD DIST. NO.	ILLINOIS	FED. AID PROJECT	

STAGING DETAILS 3A

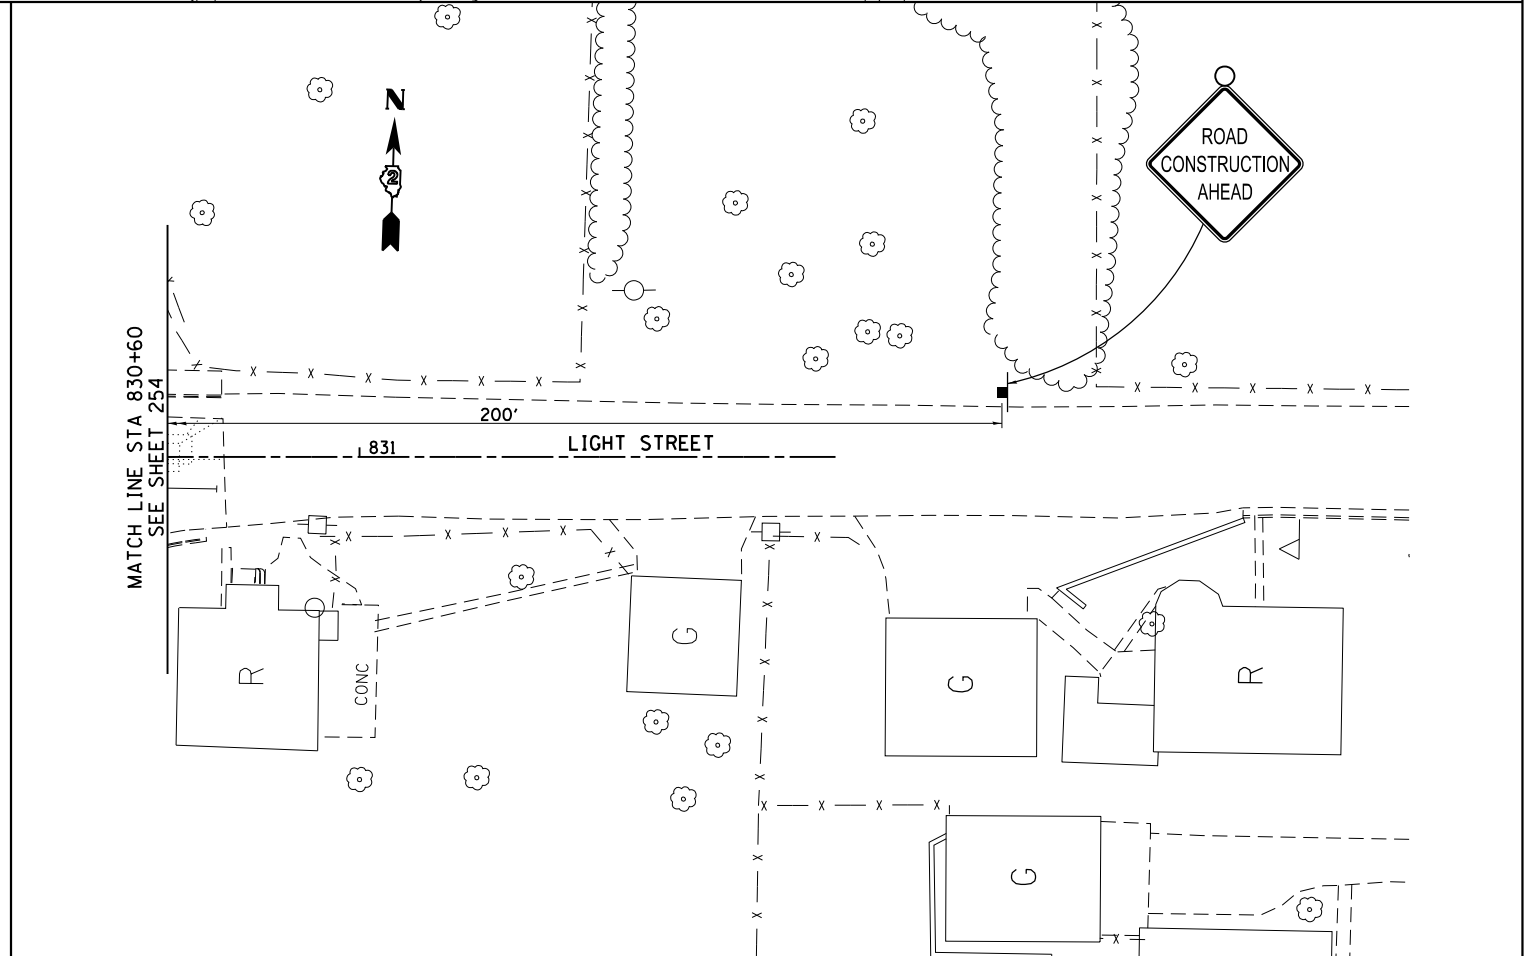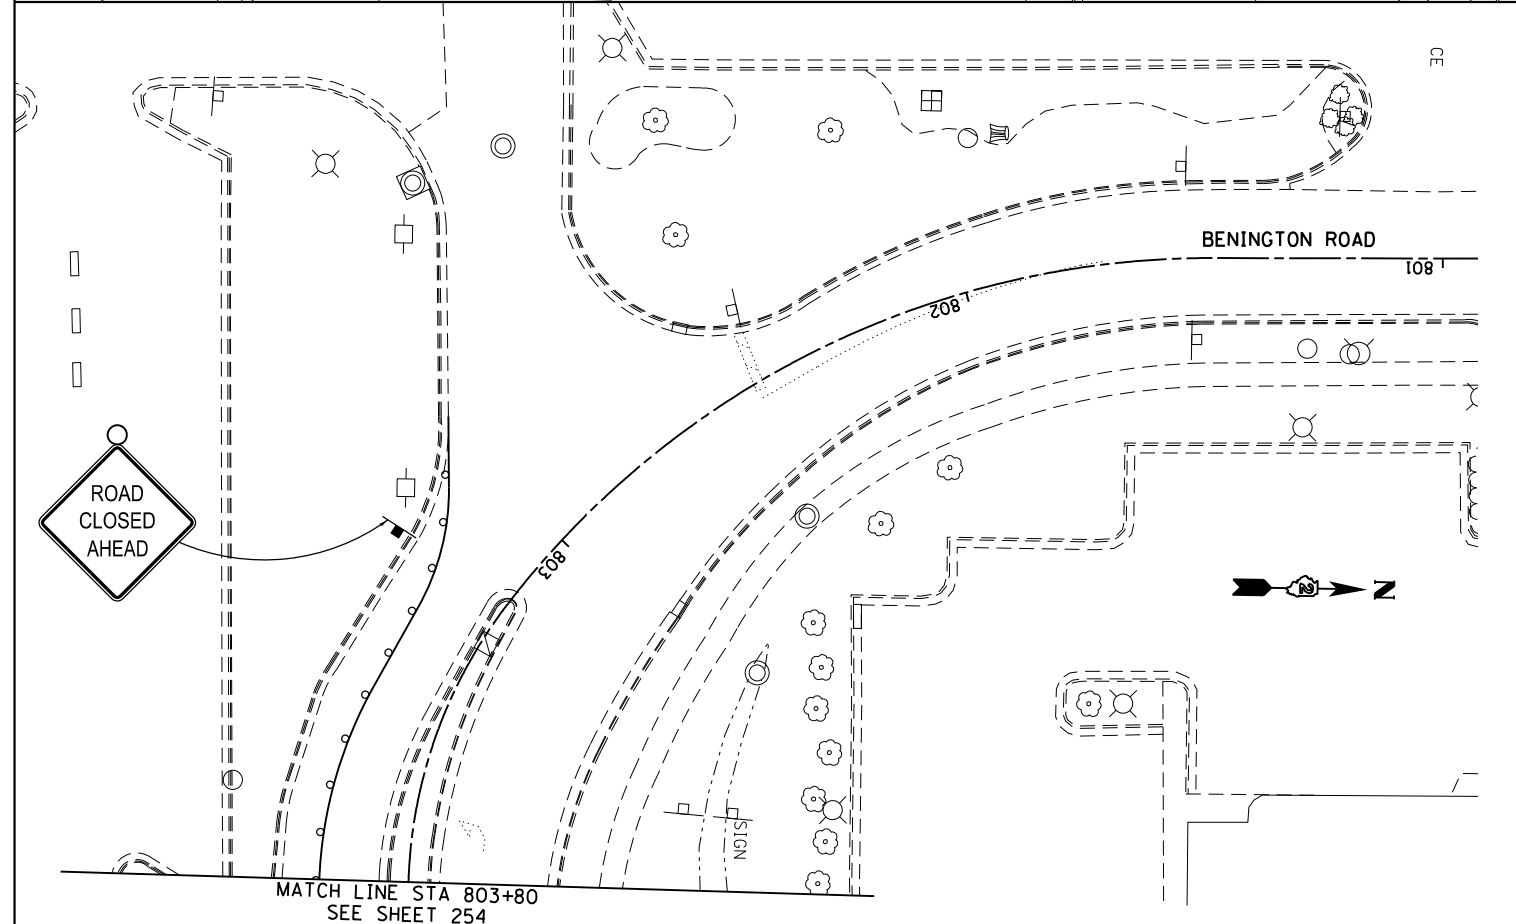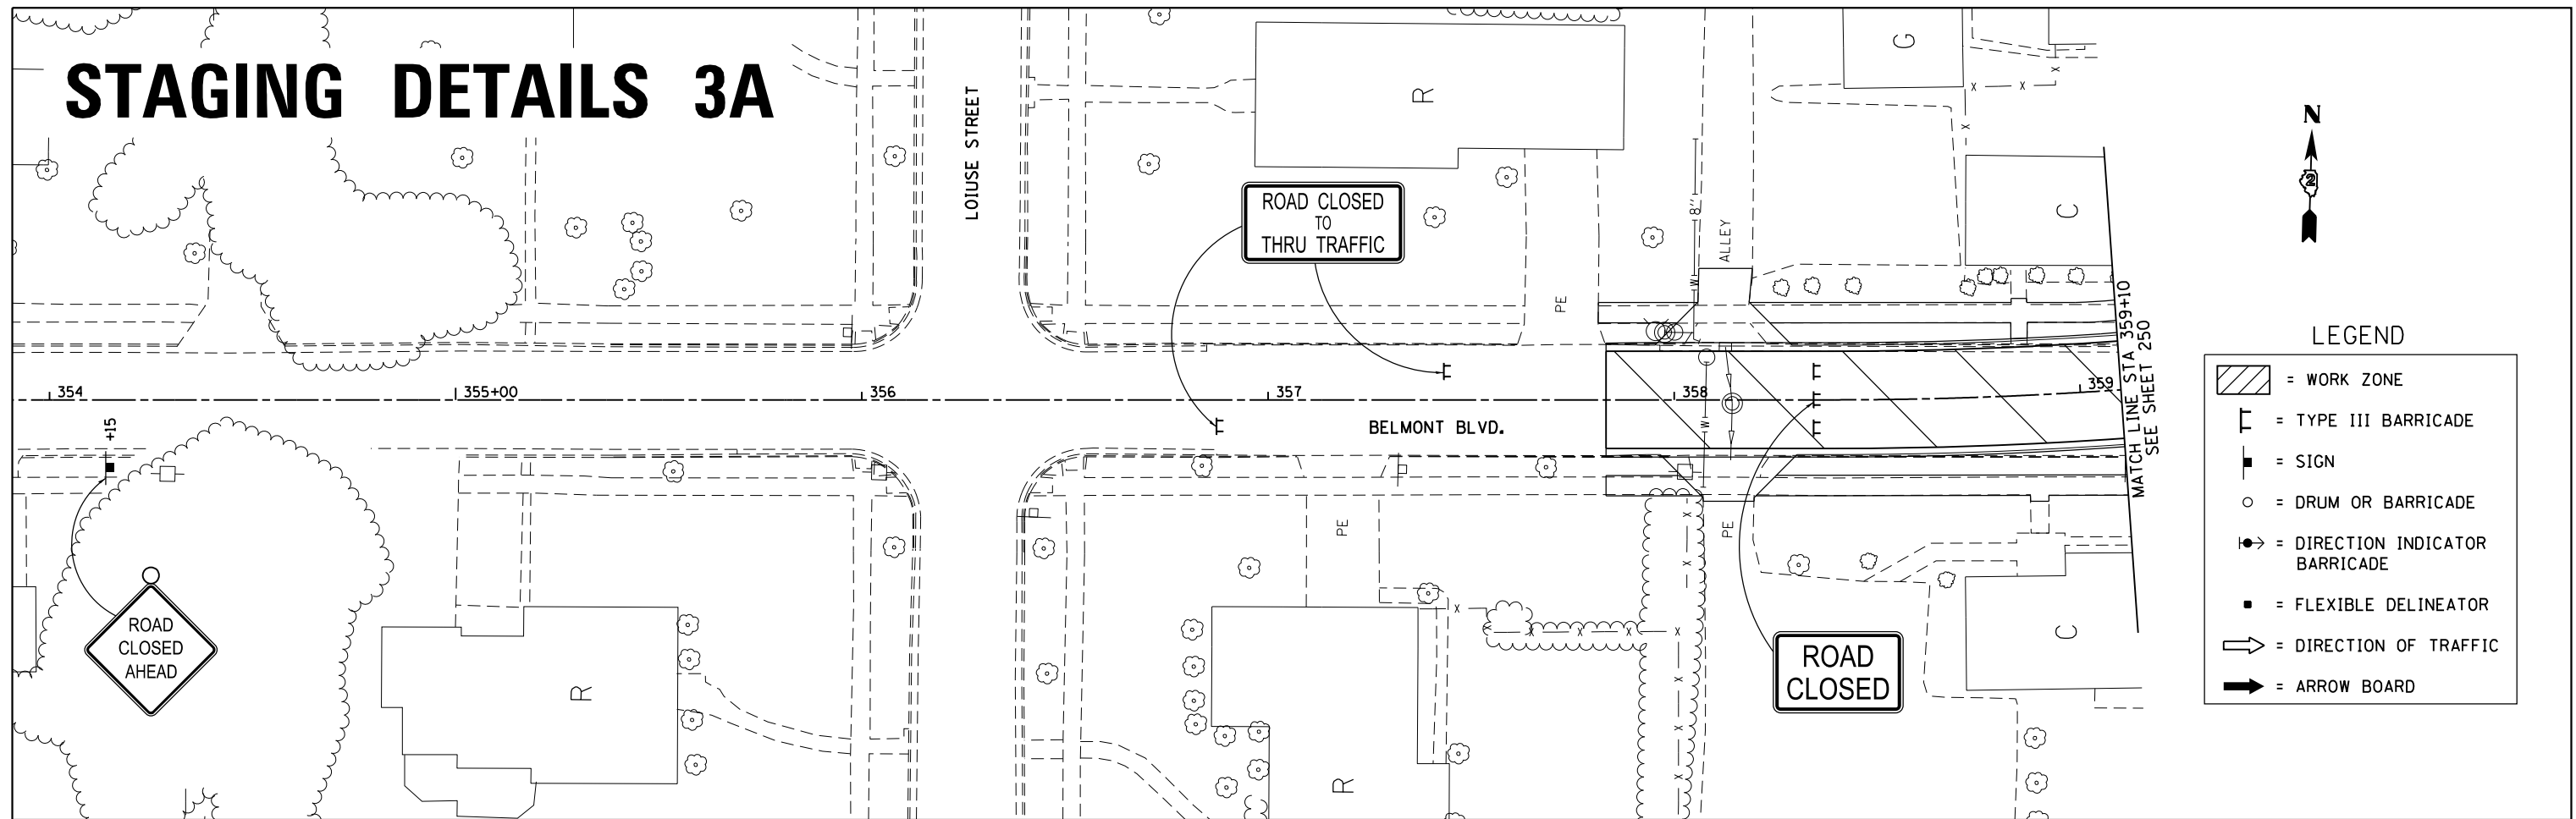



FILE NAME =	USER NAME = Griffithdjd	DESIGNED -	REVISED -	STATE OF ILLINOIS DEPARTMENT OF TRANSPORTATION	BELMONT BLVD. & BENINGTON ROAD & LIGHT STREET MATCH LINES STAGING DETAILS 3A	F.A.P. RTE.		SECTION	COUNTY	TOTAL SHEETS	SHEET NO.
pw:\IL084EBID\ENGINEERING\Documents\IDOT Offices\District 2\Projects\2006\2006 Data\EA0\sheet\205006-shr-stg3A.dwg		CHECKED -	REVISED -			734	78R-2	WINNEBAGO	926	263	
PLOT SCALE = 40.0000' / in.		CHECKED -	REVISED -			CONTRACT NO. 64C21					
PLOT DATE = Mar-10-2015 01:27:00 PM		DATE	REVISED -			SCALE: 1" = 20'	SHEET NO.	OF	SHEETS	STA.	TO STA.

STAGING DETAILS 3B

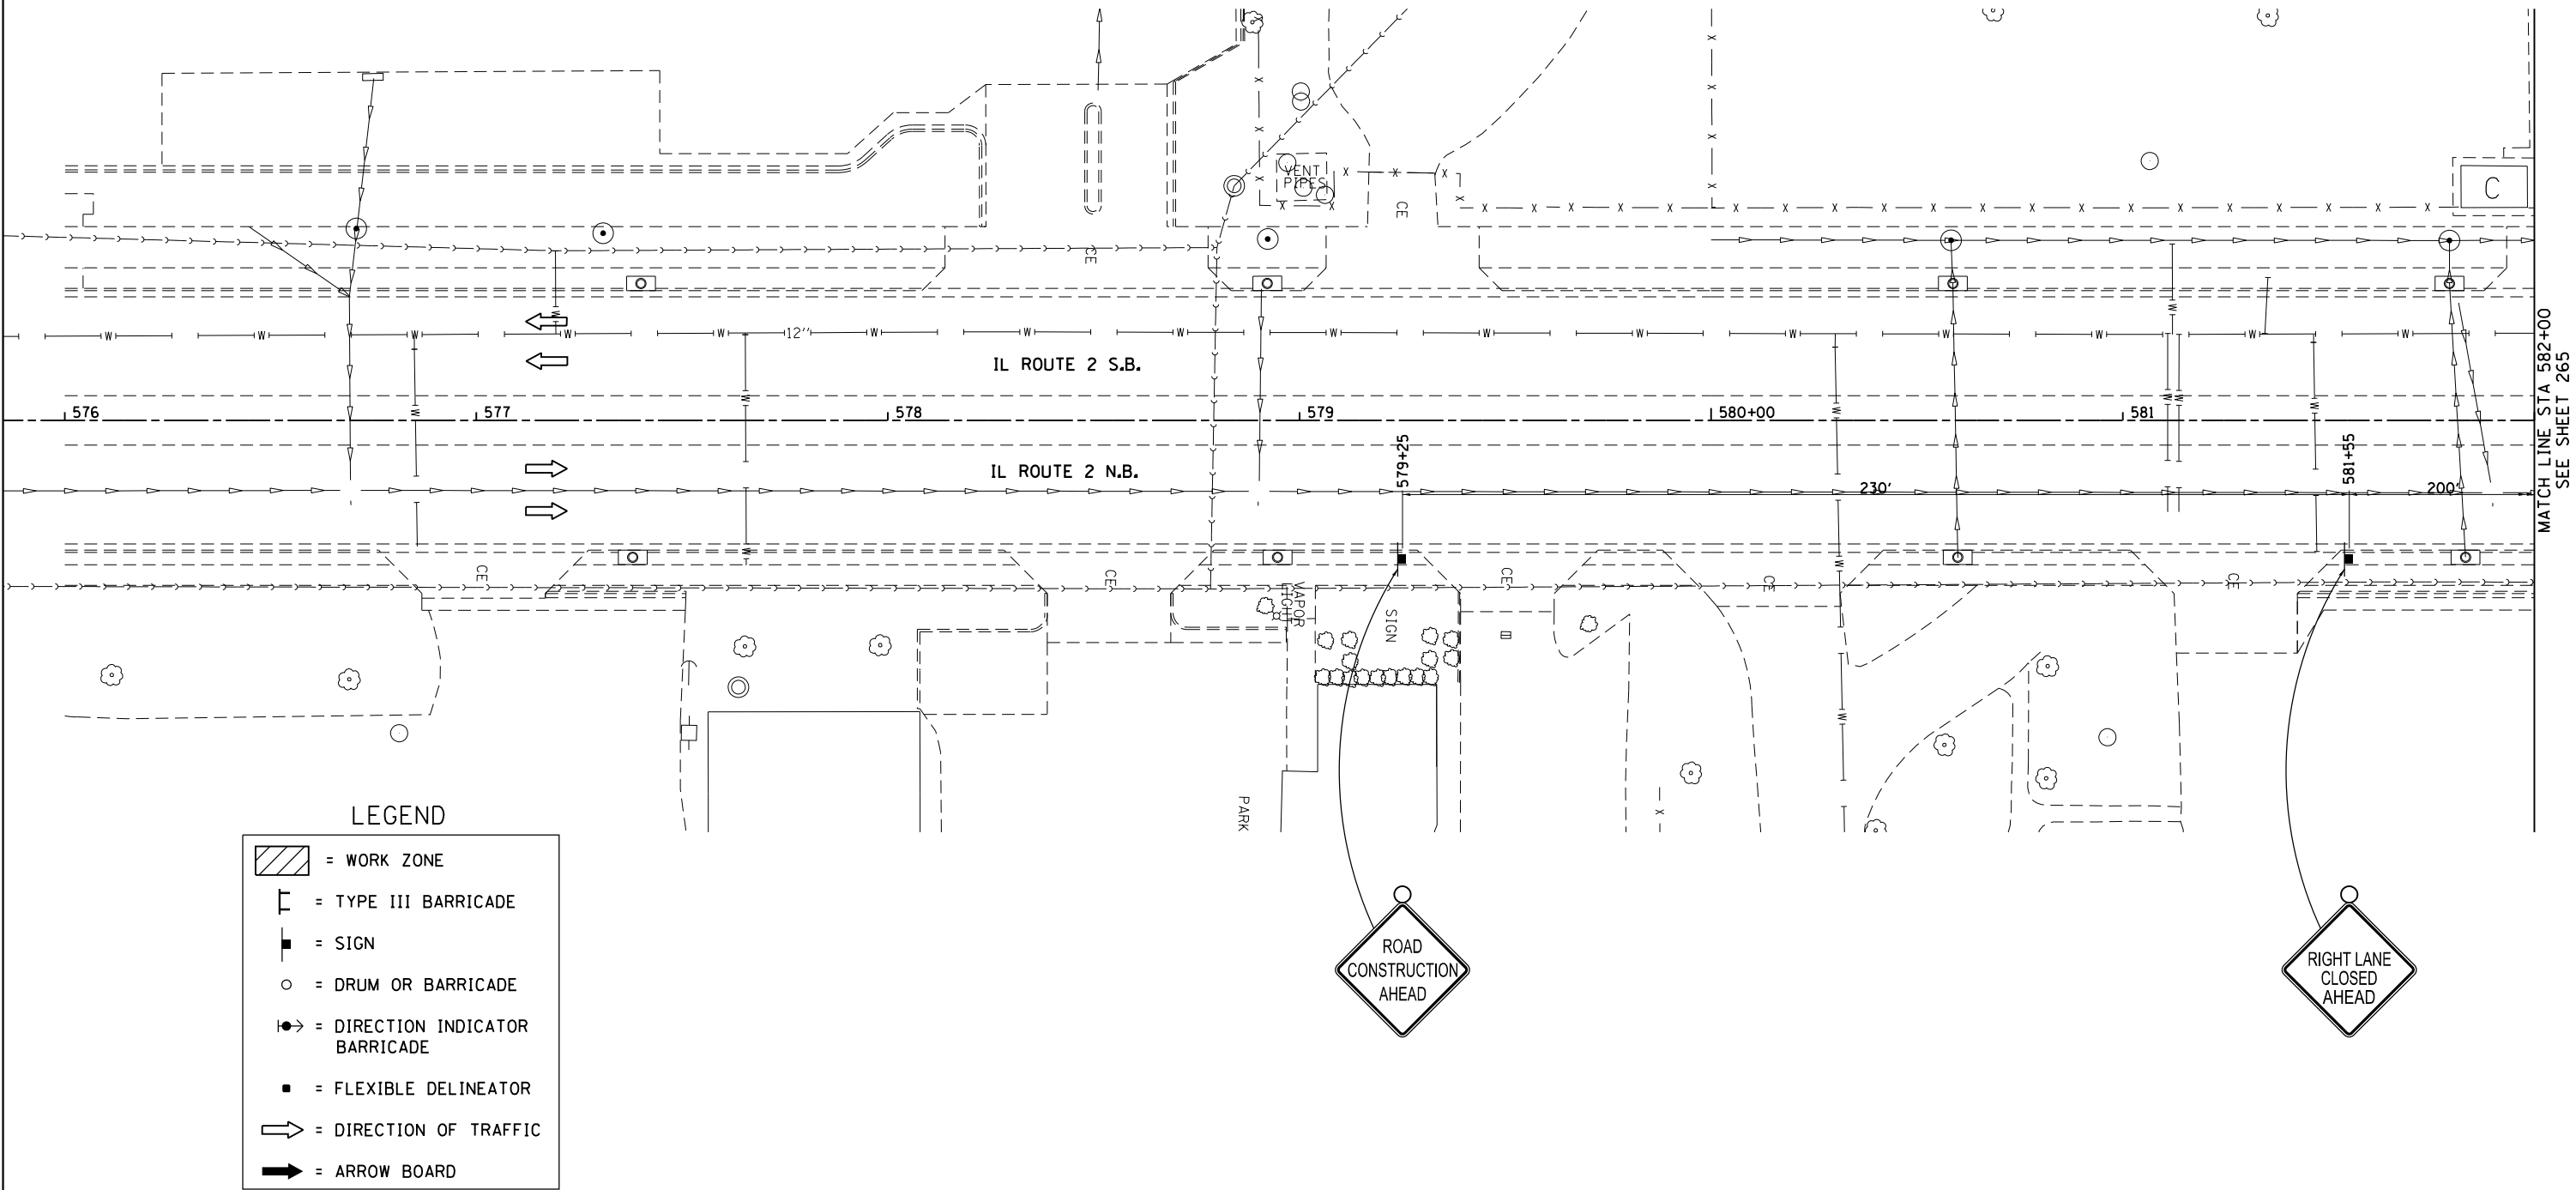

FILE NAME = pwt\IL084EBID\INTEG\illinois.gov\PIWIDOT\Documents\IDOT Offices\District 2\Projects\2015\084EBID\Drawings\084EBID\084EBID-006-sht-3B.dwg	USER NAME = GriffithdJ	DESIGNED -	REVISED -	STATE OF ILLINOIS DEPARTMENT OF TRANSPORTATION	IL RTE 2/Main St. STAGING DETAILS 3B				F.A.P. RTE.	SECTION	COUNTY	TOTAL SHEETS	SHEET NO.
	PLOT SCALE = 40.0000' / in.	CHECKED -	REVISED -						734	78R-2	WINNEBAGO	926	264
	PLOT DATE = Mar-10-2015 01:30:01 PM	DATE -	REVISED -						CONTRACT NO. 64C21				
									FED. ROAD DIST. NO. ILLINOIS FED. AID PROJECT				
				SCALE: 1" = 20'	SHEET NO.	OF	SHEETS	STA. 576+00	TO STA. 582+00				


STAGING DETAILS 3B

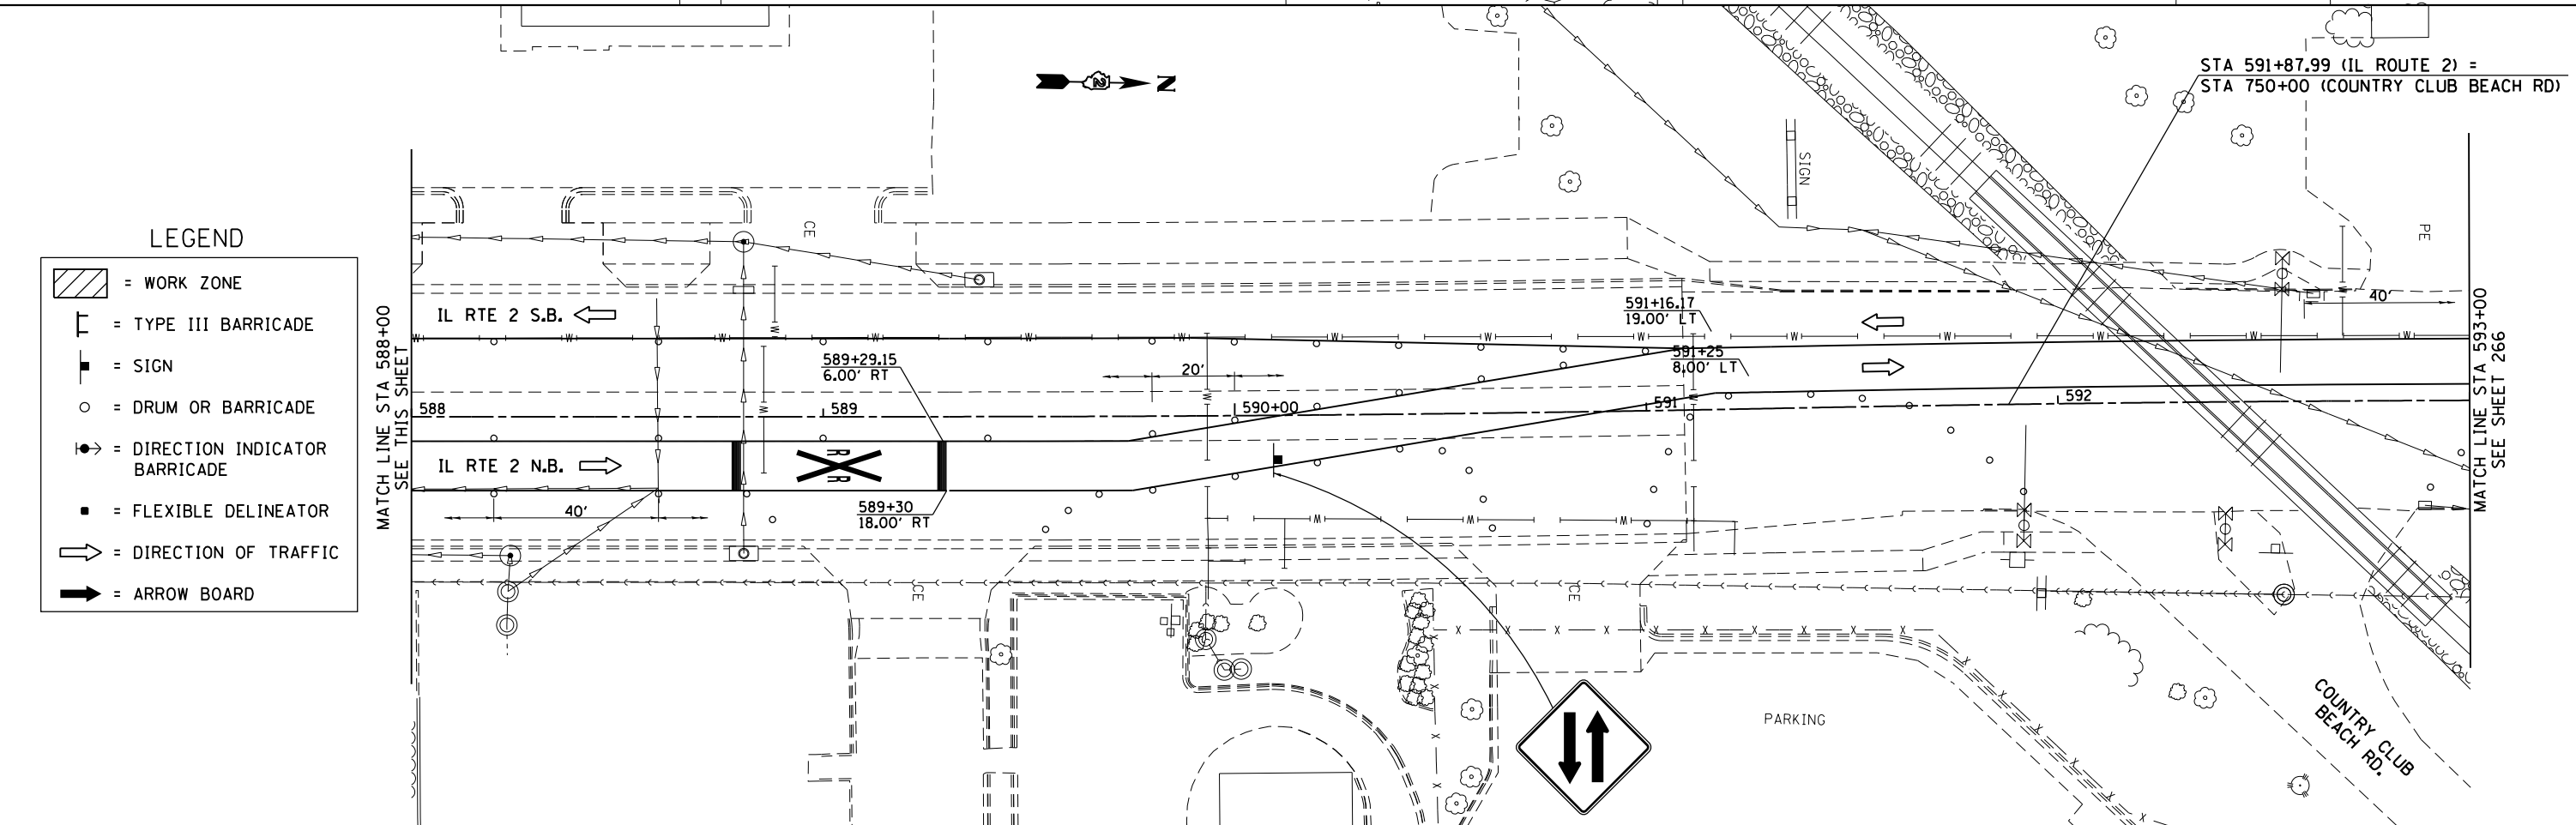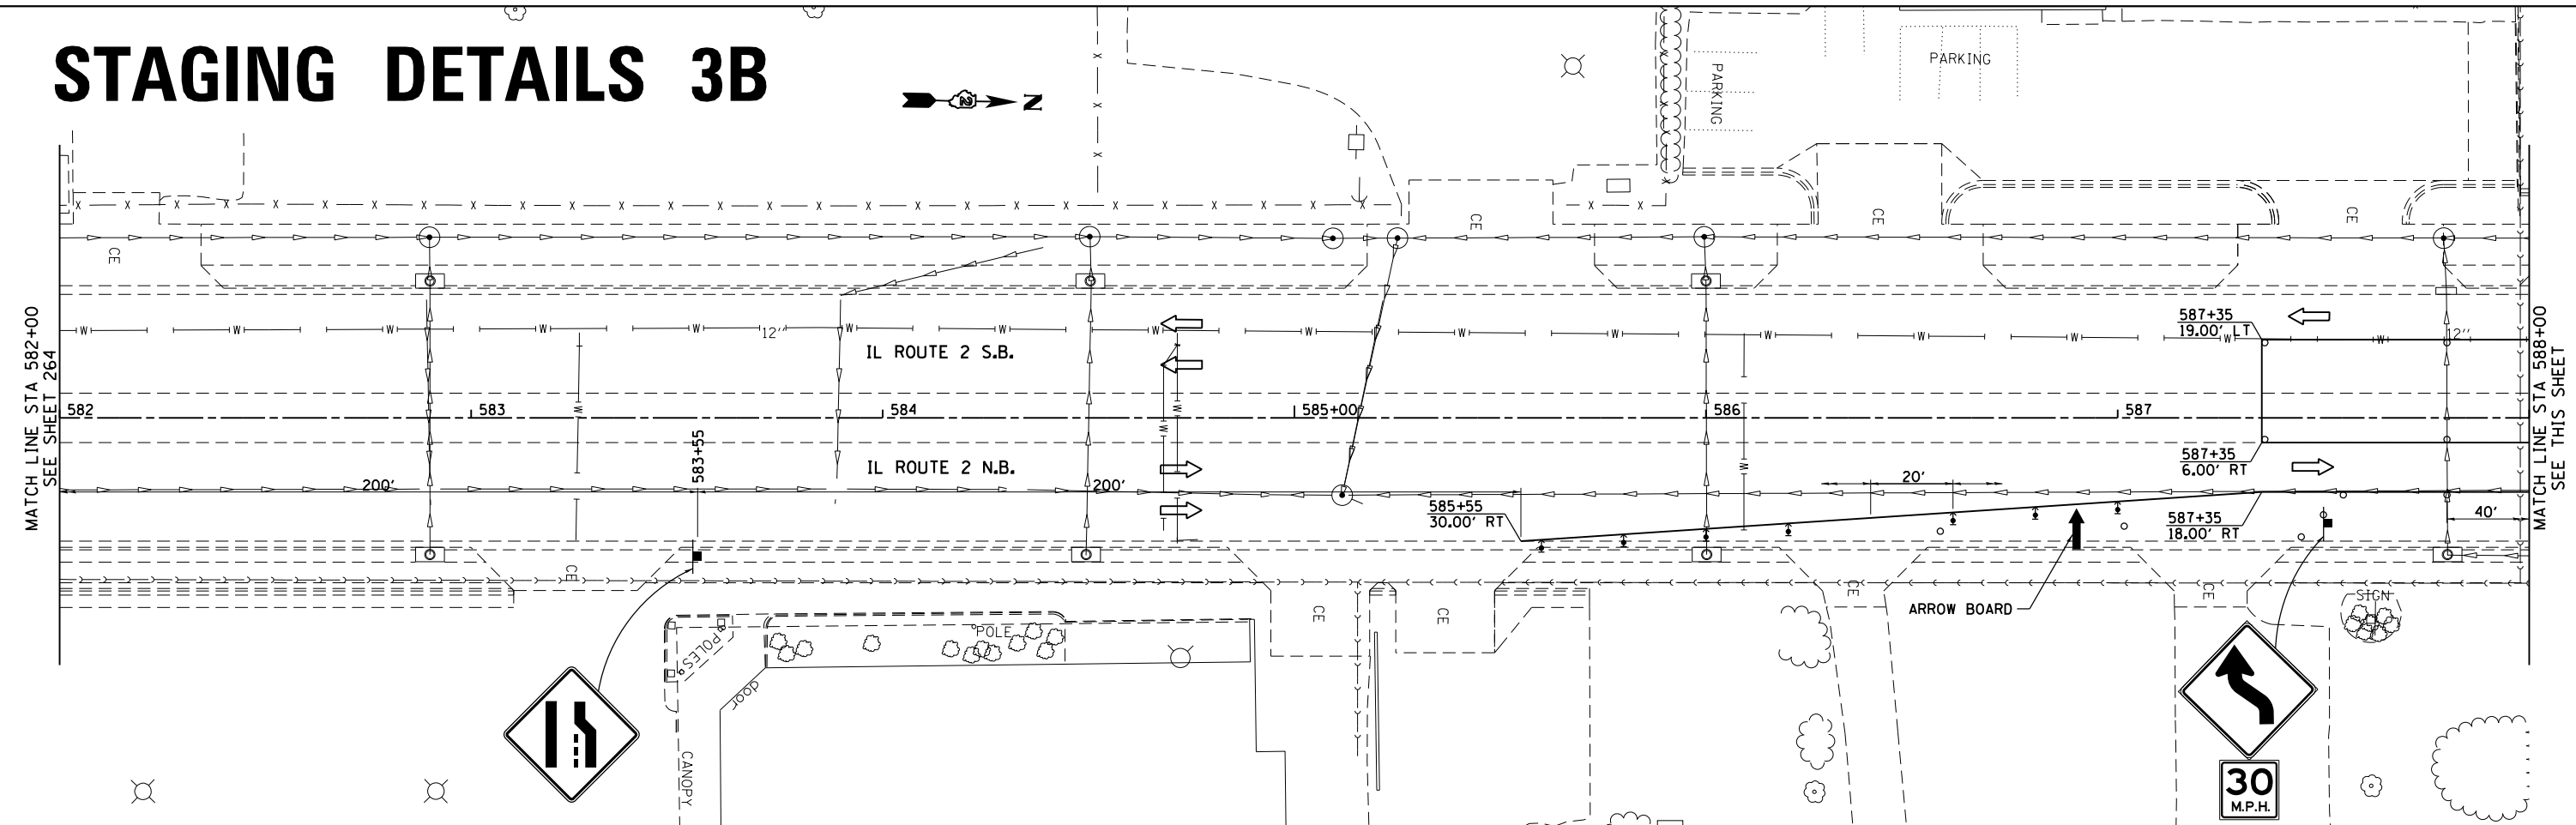



LEGEND

- [Hatched Box] = WORK ZONE
- [Type III Barricade Symbol] = TYPE III BARRICADE
- [Sign Symbol] = SIGN
- [Drum or Barricade Symbol] = DRUM OR BARRICADE
- [Direction Indicator Barricade Symbol] = DIRECTION INDICATOR BARRICADE
- [Flexible Delineator Symbol] = FLEXIBLE DELINEATOR
- [Arrow Symbol] = DIRECTION OF TRAFFIC
- [Arrow Board Symbol] = ARROW BOARD

STAGING DETAILS 3B

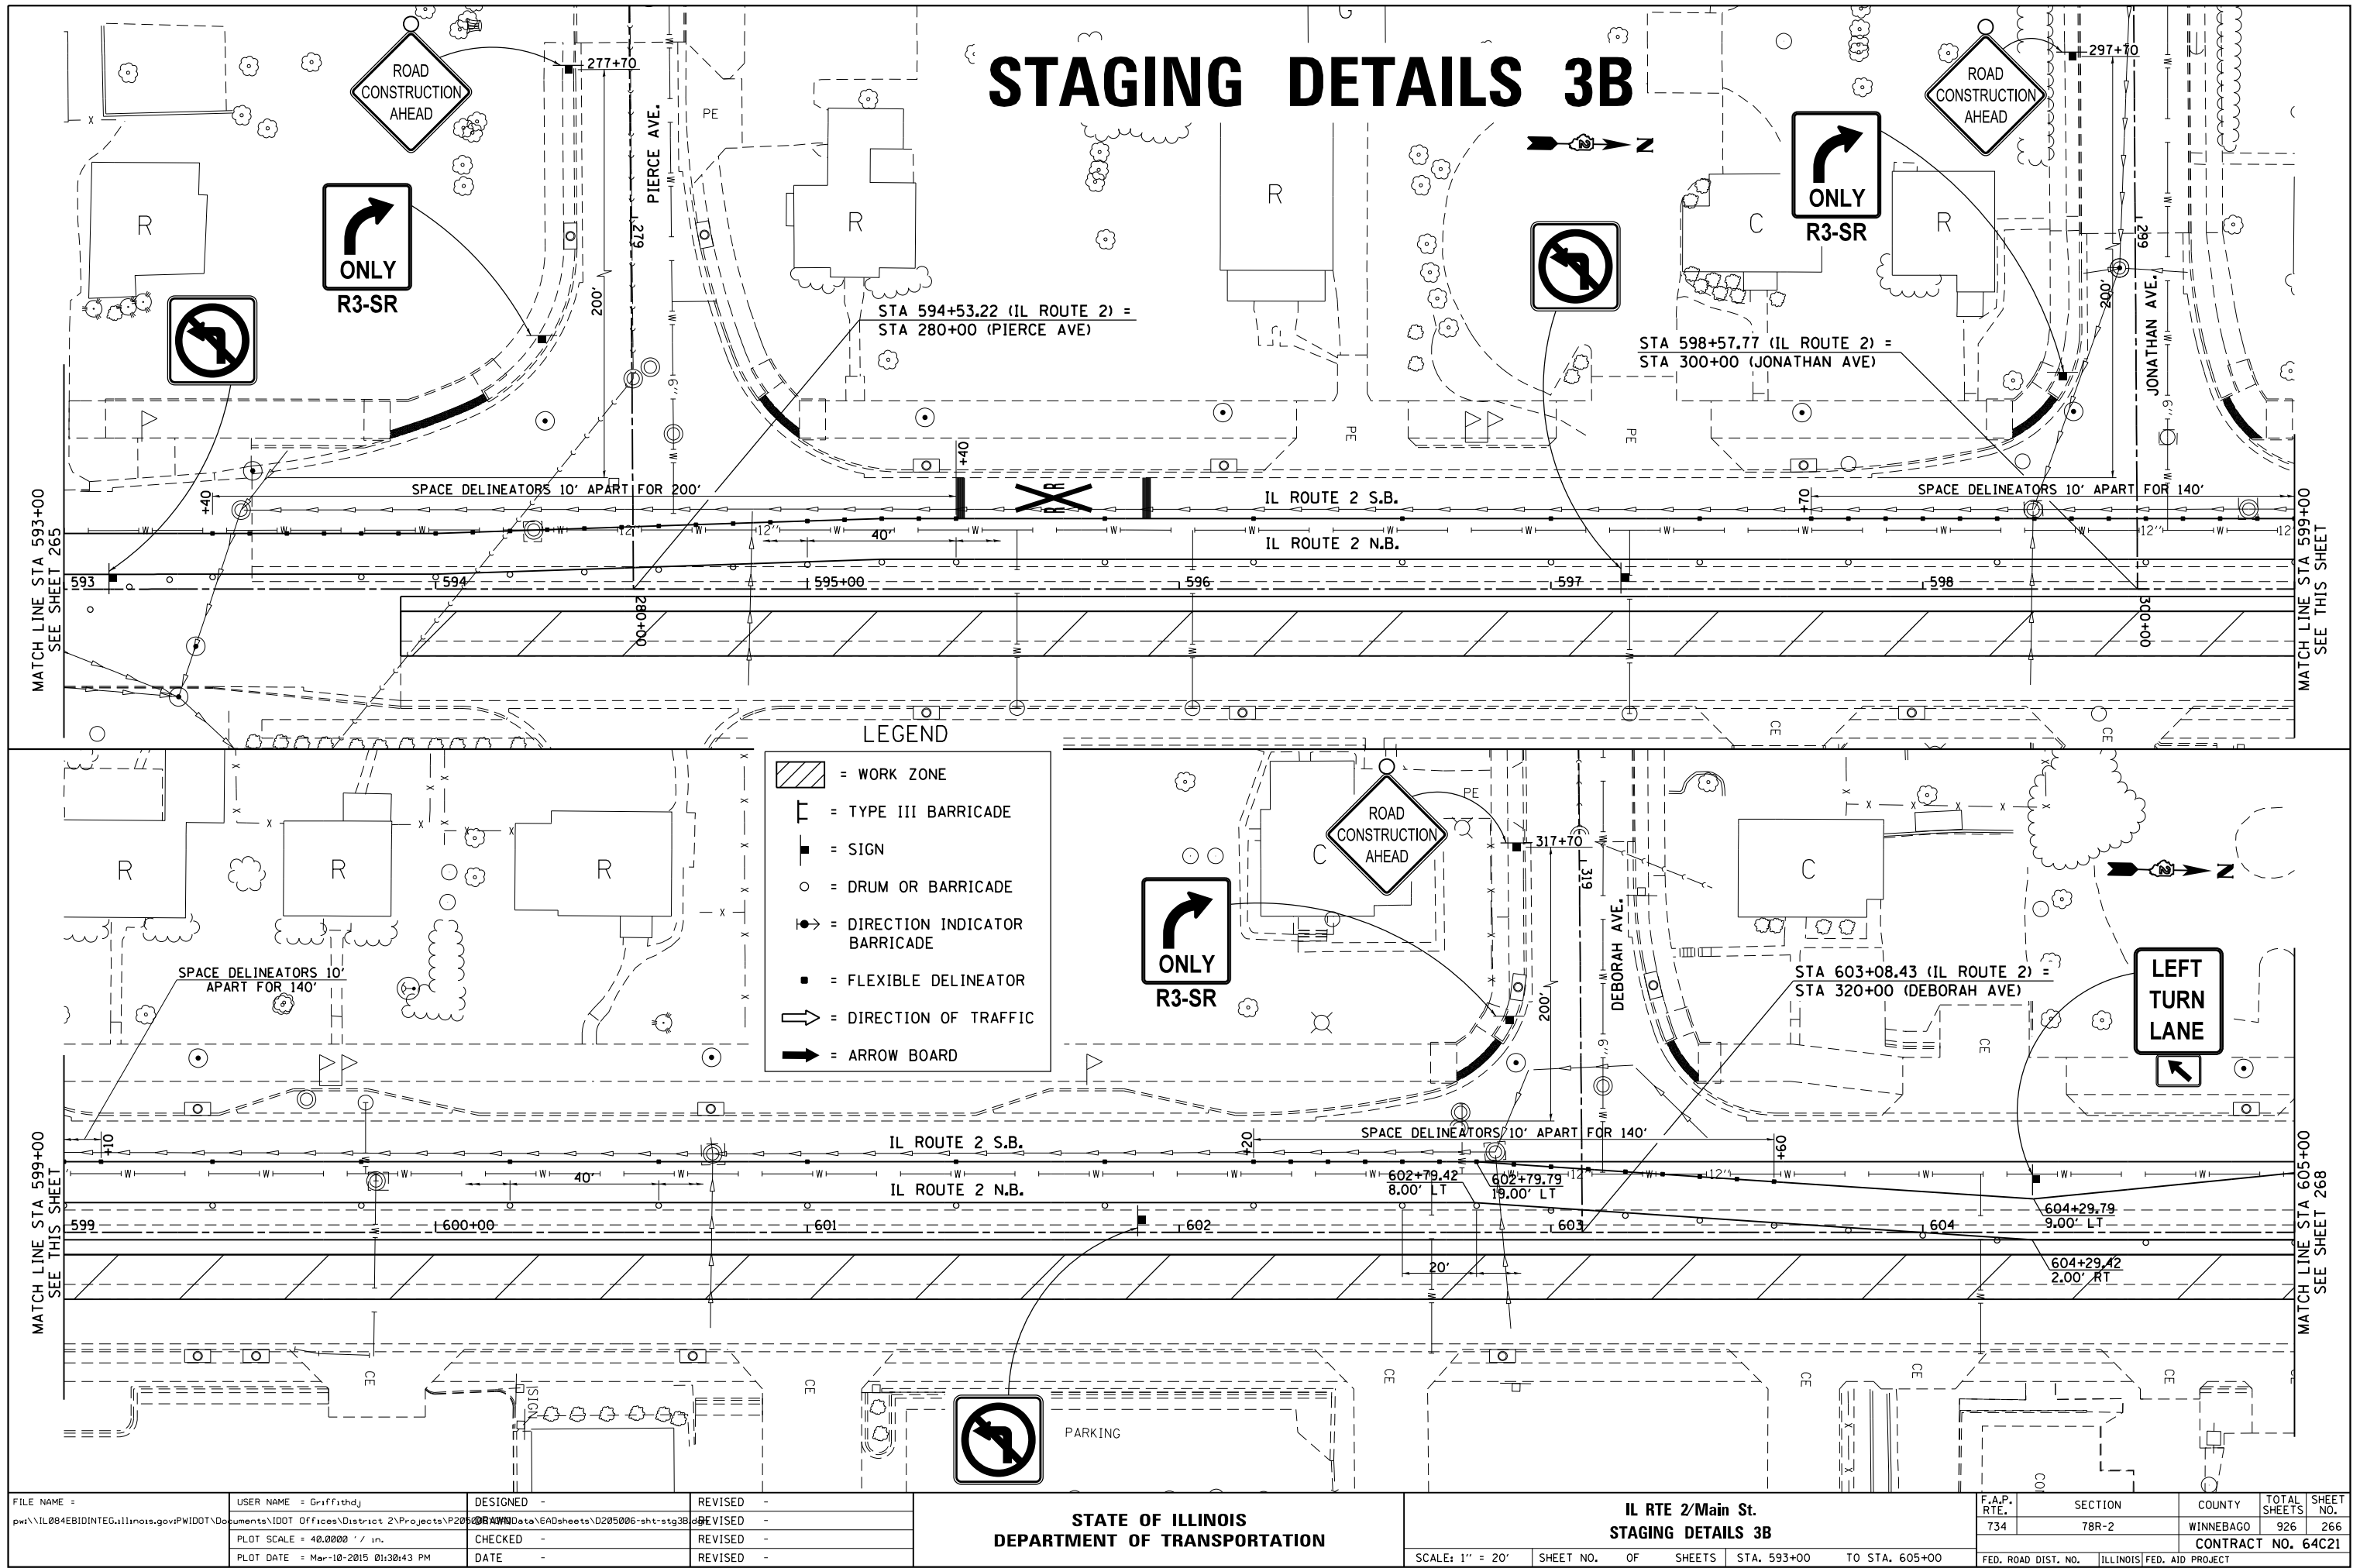


STAGING DETAILS 3B

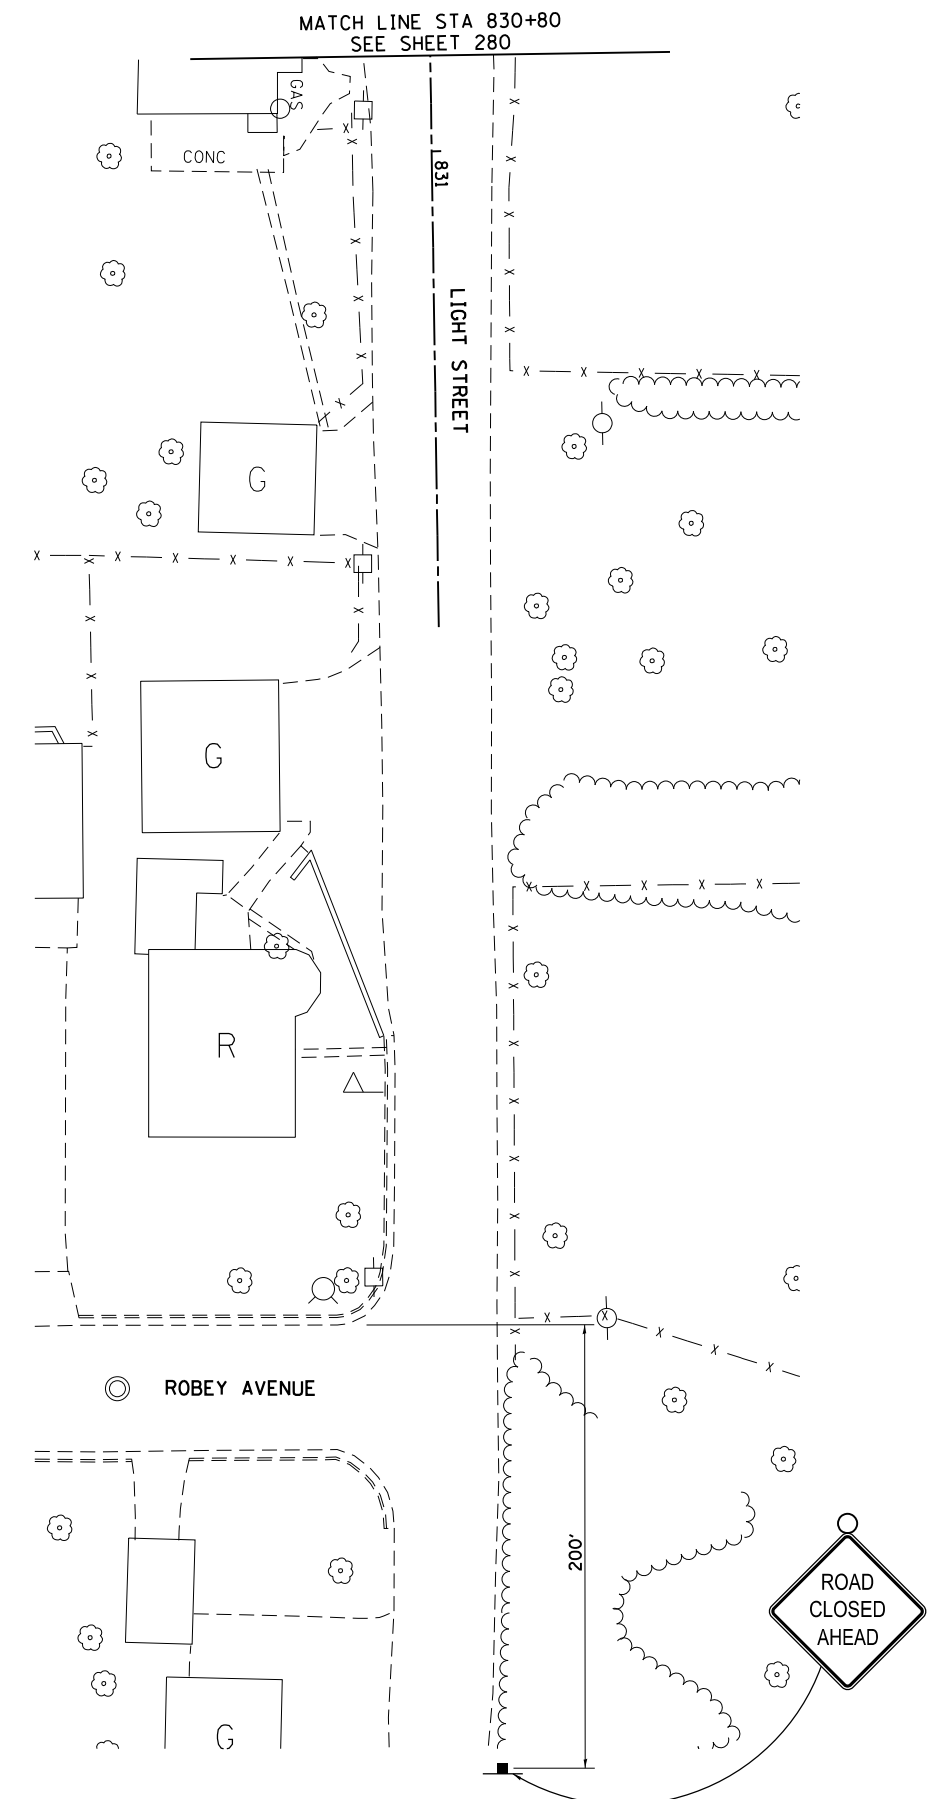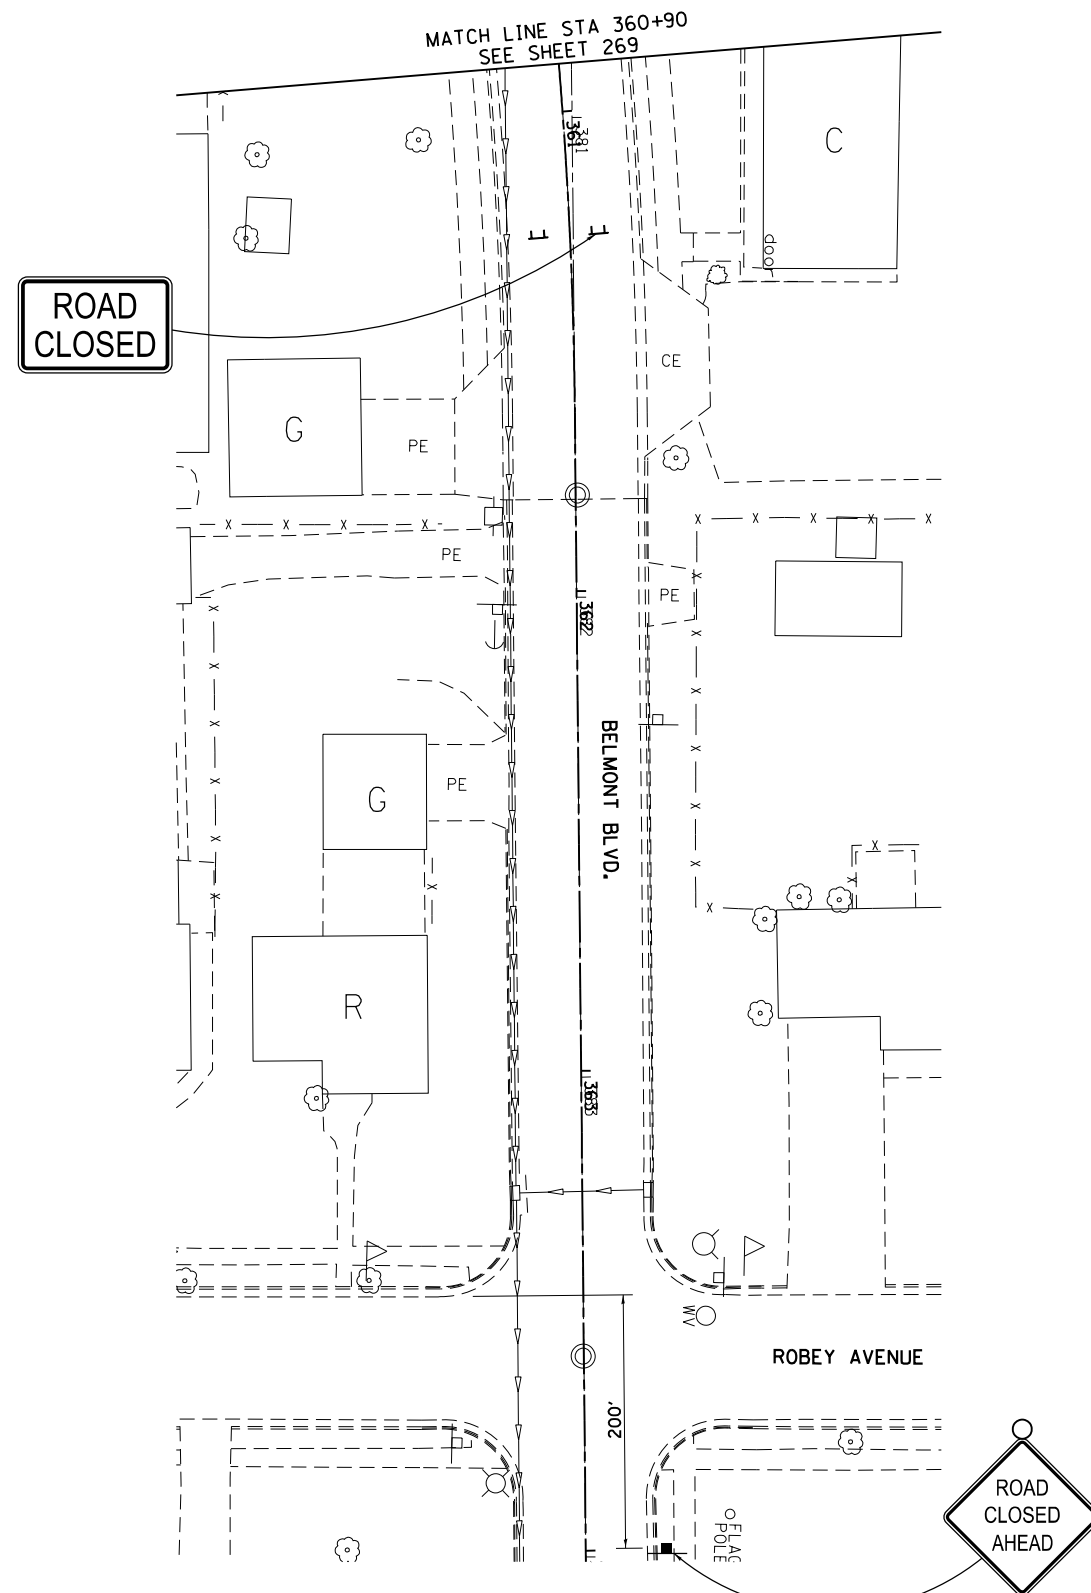


FILE NAME =	USER NAME = GriffithdJ	DESIGNED -	REVISED -	STATE OF ILLINOIS DEPARTMENT OF TRANSPORTATION	IL RTE 2/Main St. STAGING DETAILS 3B				F.A.P. RTE.	SECTION	COUNTY	TOTAL SHEETS	SHEET NO.
pwt\il084EBIDINTEG.allinois.gov\PWIDOT\Documents\DOT Offices\District 2\Projects\P206\084EBID\06AD\Drawings\0205006-shr-stg3b.dwg			REVISED -		734	78R-2	WINNEBAGO	926	267				
	PLOT SCALE = 40.0000' / in.	CHECKED -	REVISED -						CONTRACT NO. 64C21				
	PLOT DATE = Mar-10-2015 01:31:06 PM	DATE -	REVISED -		SCALE: 1" = 20'	SHEET NO.	OF SHEETS	STA.	TO STA.	FED. ROAD DIST. NO.	ILLINOIS	FED. AID PROJECT	

STAGING DETAILS 3B




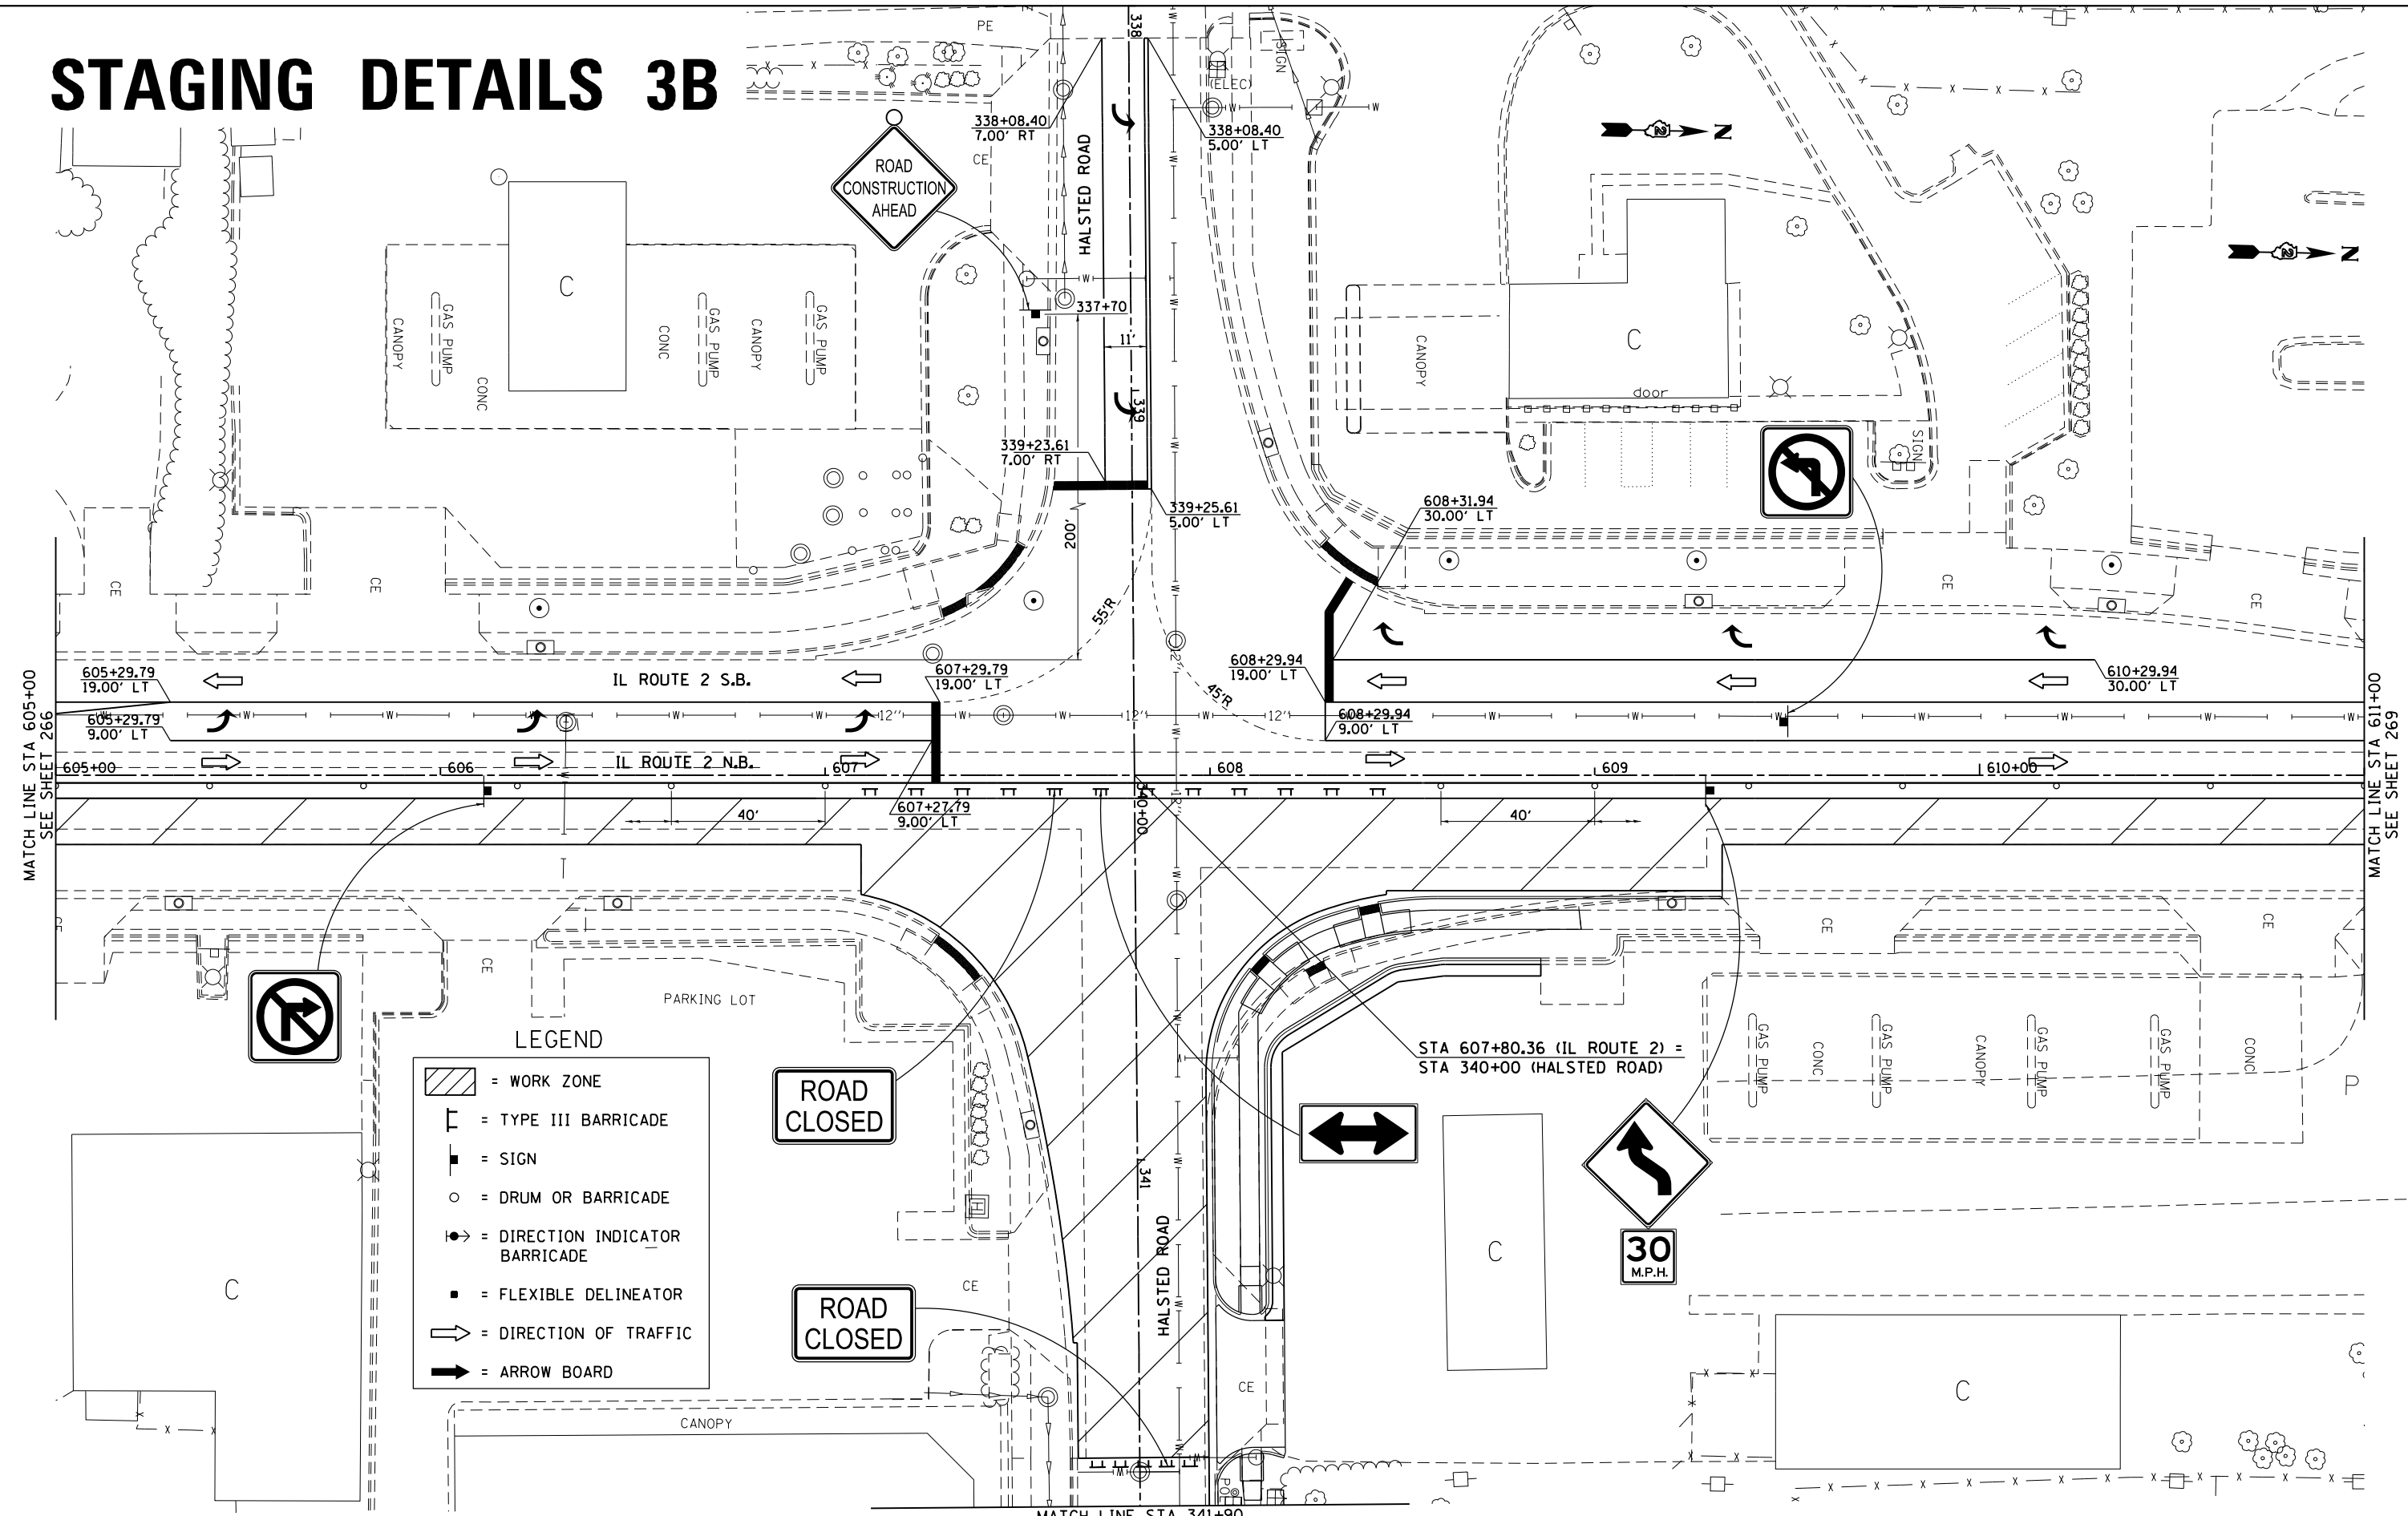


STAGING DETAILS 3B

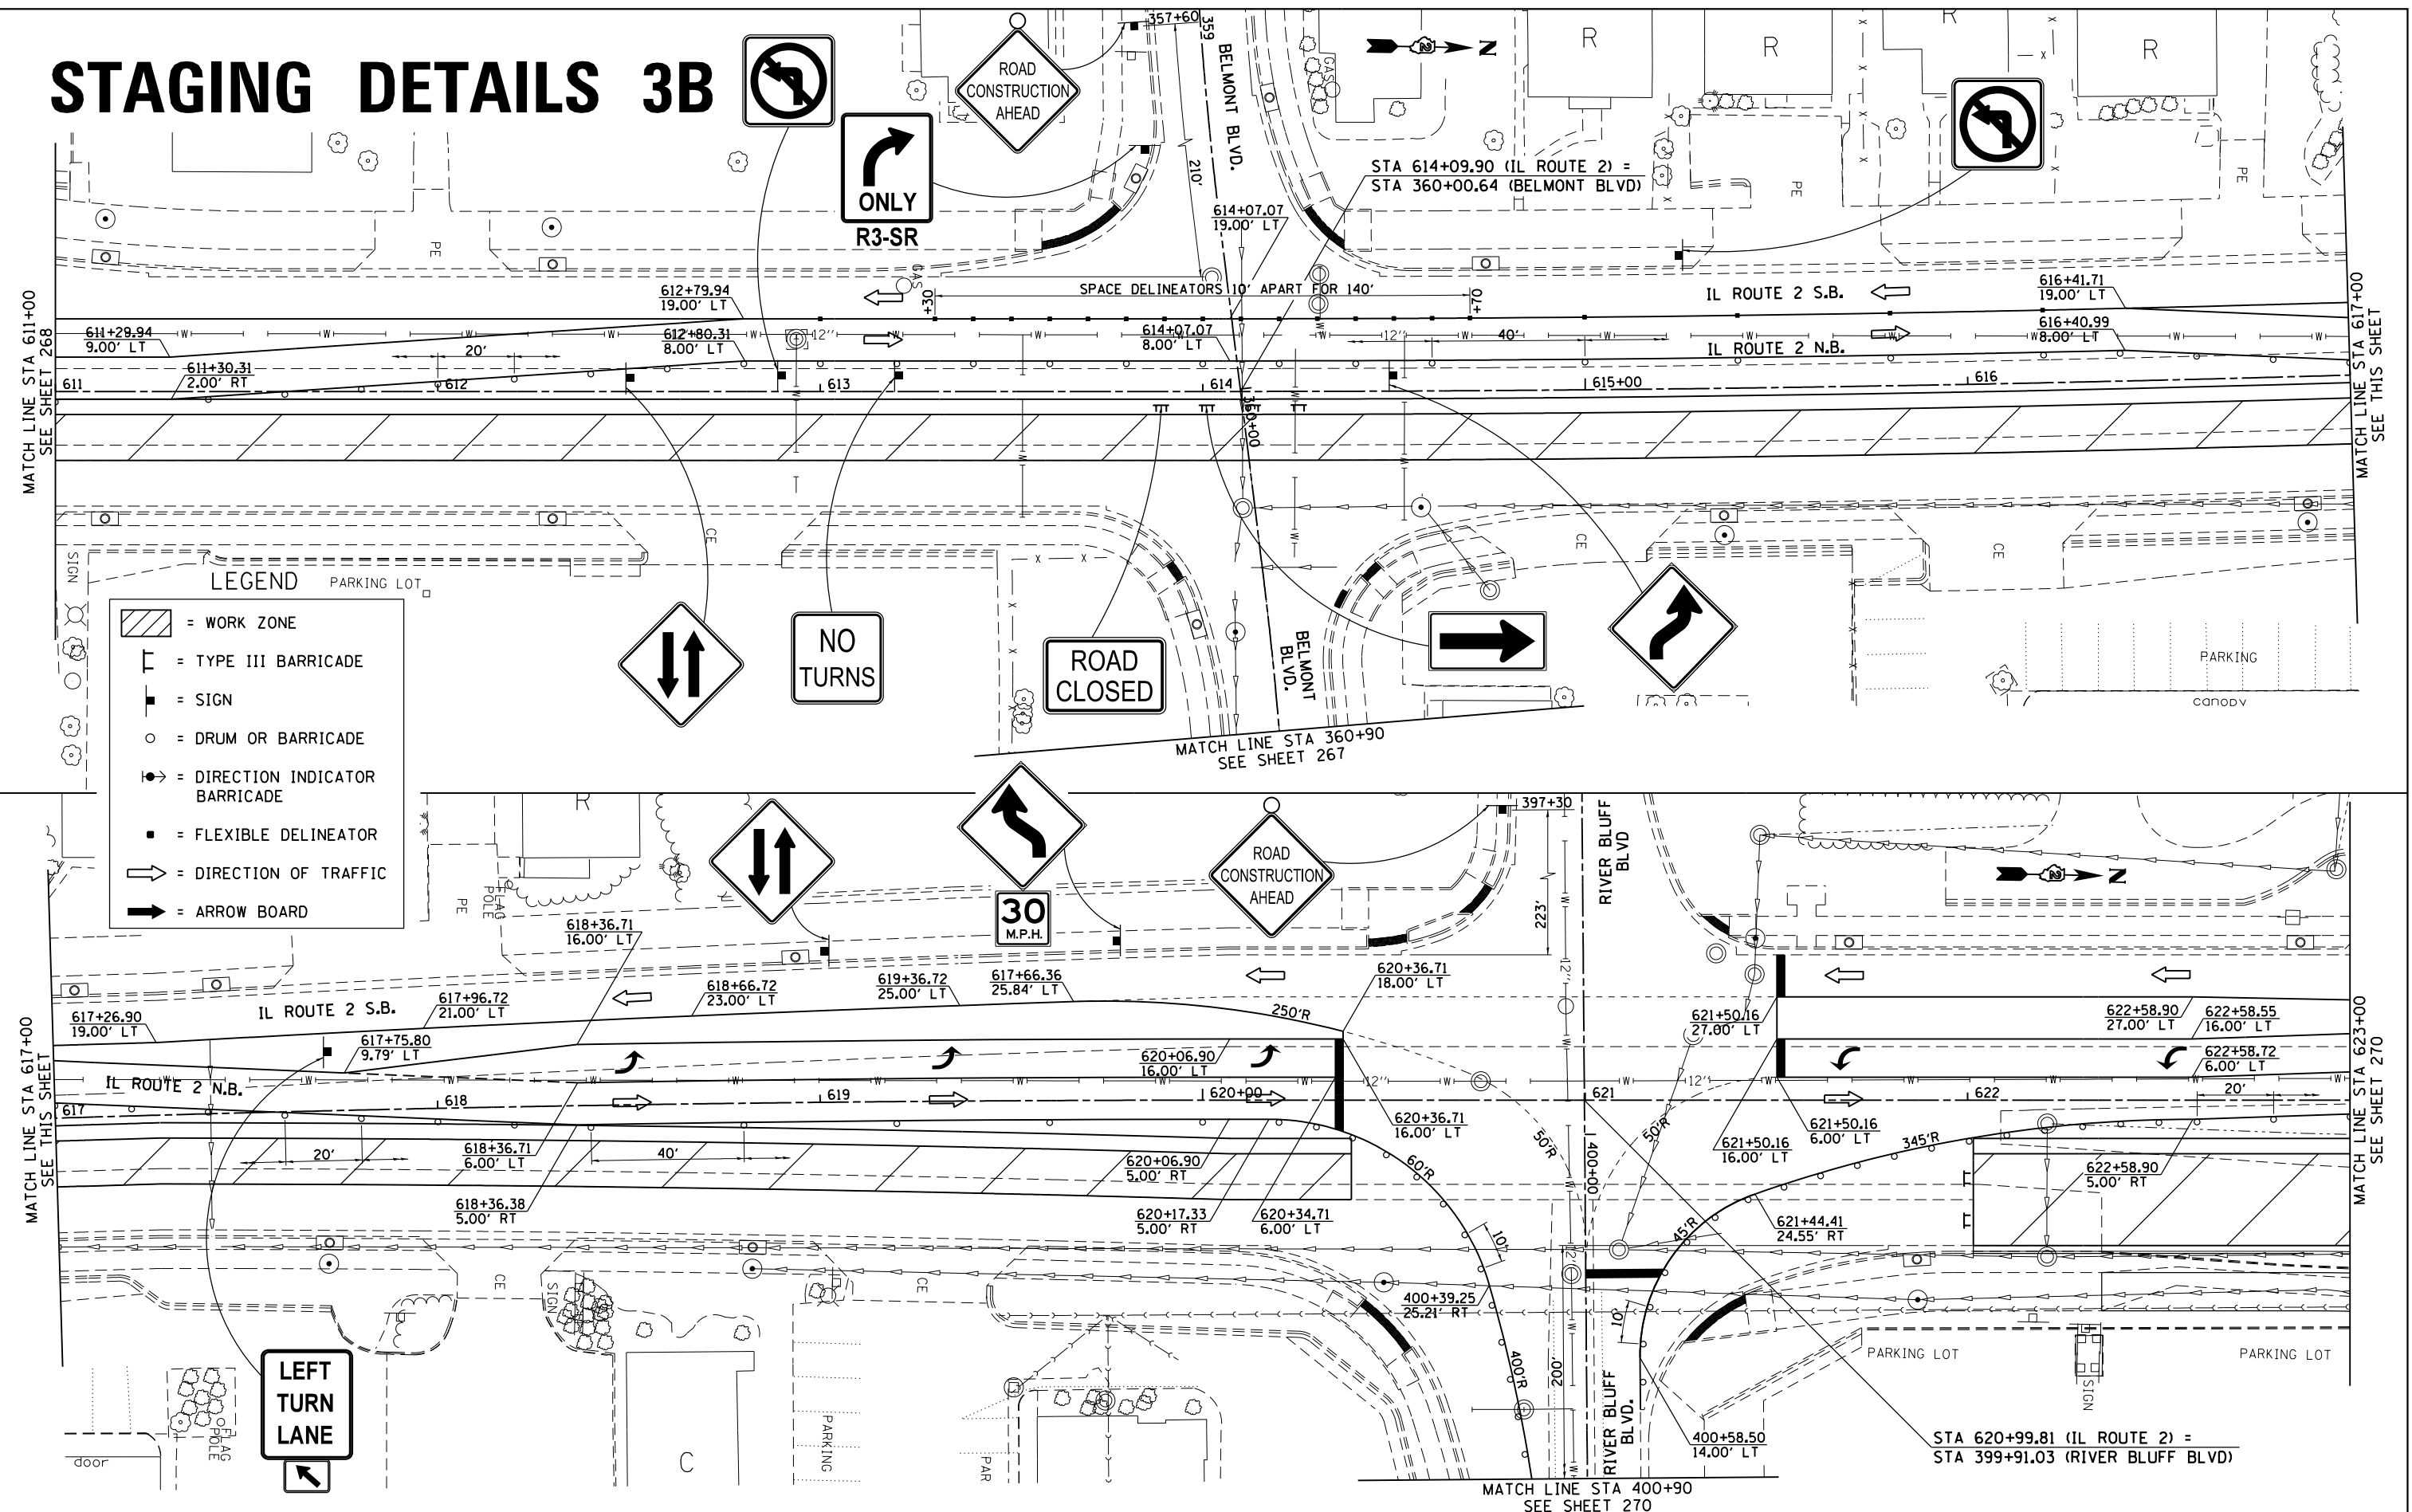


FILE NAME =	USER NAME = GriffithdJ	DESIGNED -	REVISED -	STATE OF ILLINOIS DEPARTMENT OF TRANSPORTATION	IL RTE 2/Main St. STAGING DETAILS 3B				F.A.P. RTE.	SECTION	COUNTY	TOTAL SHEETS	SHEET NO.
pwt\NL084EBIDINTEGallinois.gov\PIDOT\Documents\DOT Offices\District 2\Projects\VP20500\BAYNData\EA0\sheets\D205006-sh1-stg3B		REVISED -	REVISED -		734	78R-2	WINNEBAGO	926	269				
PLOT SCALE = 40.0000' / 1in.	CHECKED -	REVISED -			CONTRACT NO. 64C21								
PLOT DATE = Mar-10-2015 01:31:49 PM	DATE	REVISED -			SCALE: 1" = 20'	SHEET NO.	OF SHEETS	STA. 611+00	TO STA. 623+00	FED. ROAD DIST. NO.	ILLINOIS FED. AID PROJECT		

STAGING DETAILS 3B

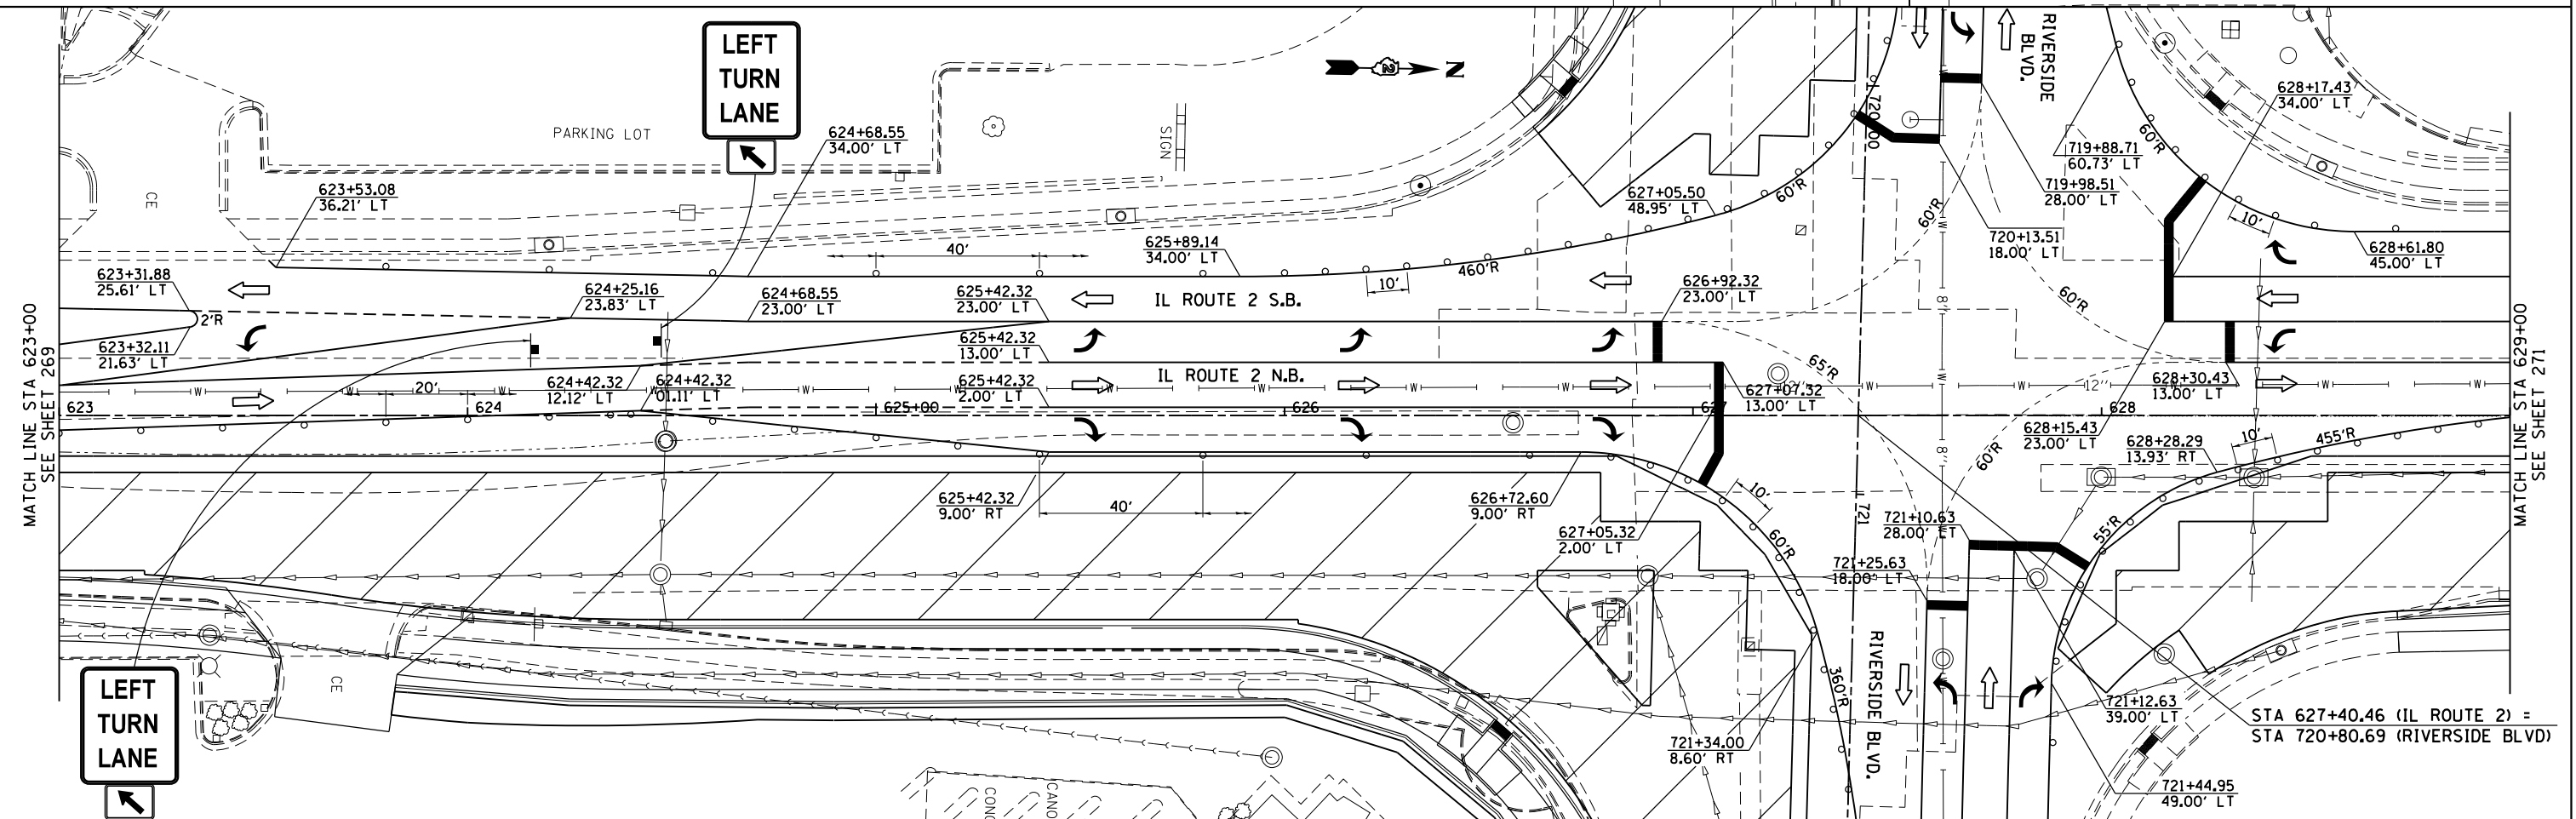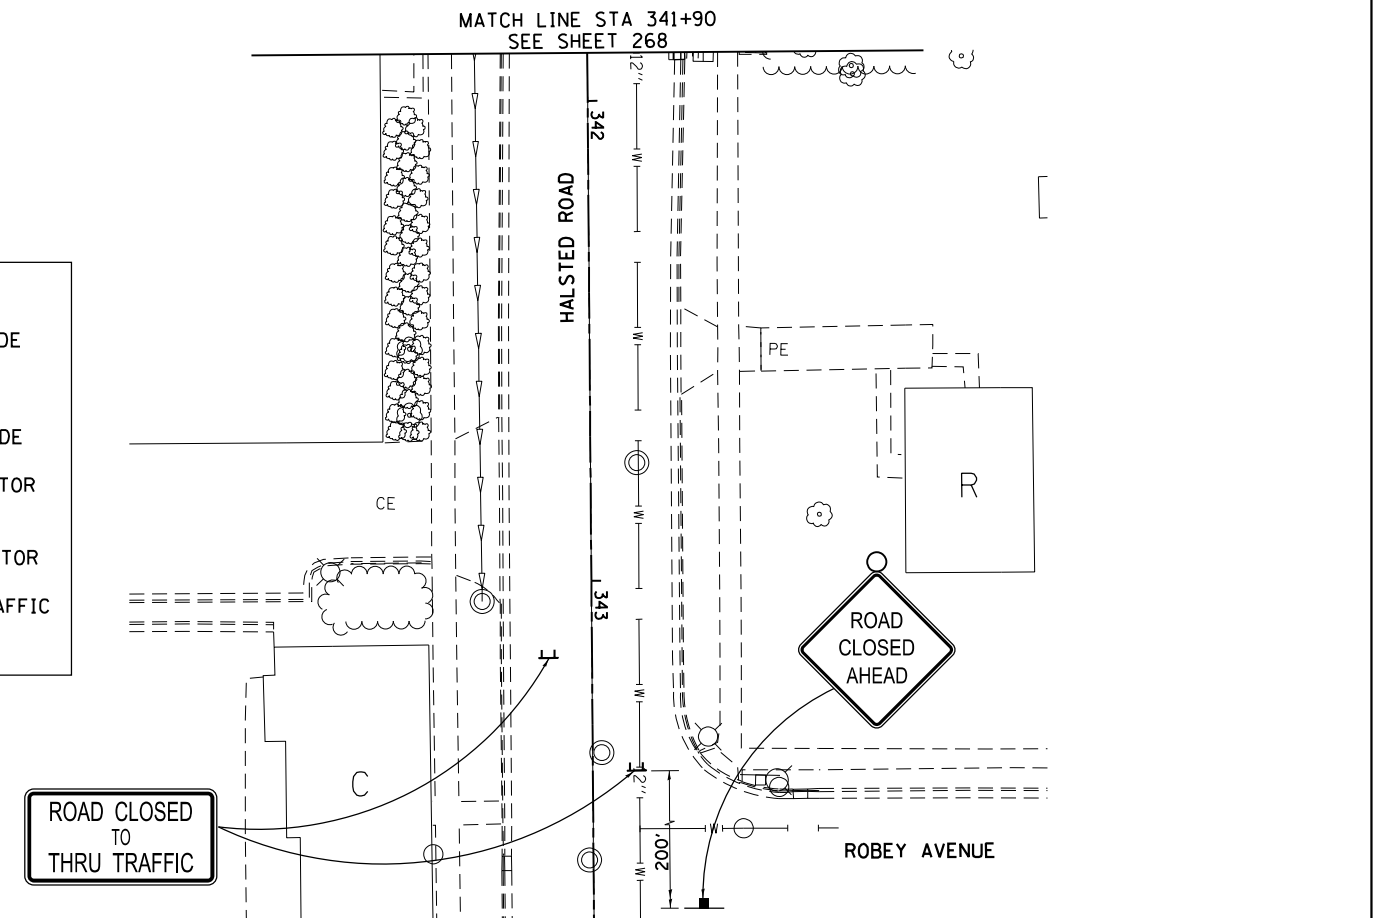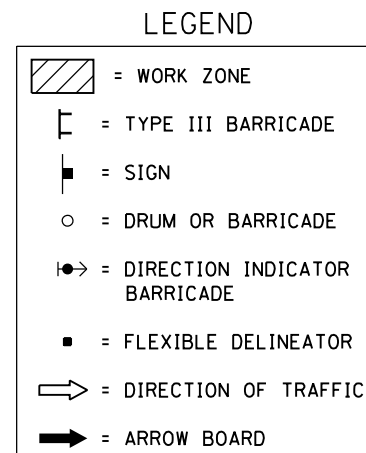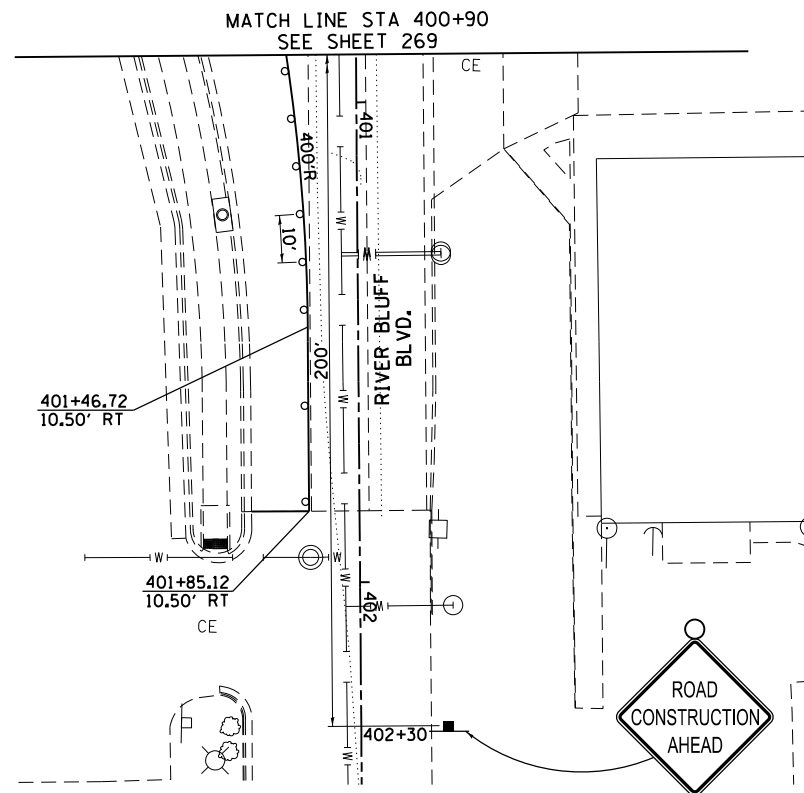


FILE NAME =	USER NAME = Griffithd	DESIGNED -	REVISED -	STATE OF ILLINOIS DEPARTMENT OF TRANSPORTATION	IL RTE 2/Main St. RIVER BLUFF BLVD., RIVERSIDE BLVD., HALSTED RD. MATCH LINES STAGING DETAILS 3B	F.A.P. RTE.	SECTION	COUNTY	TOTAL SHEETS	SHEET NO.	
pwt\IL084EBIDINTEGallinois.gov\PIDOT\Documents\IDOT Offices\District 2\Projects\VP20500000\DATA\EA0\sheets\D205006-shr-stg3B		CHECKED -	REVISED -			734	78R-2	WINNEBAGO	926	270	
PLOT SCALE = 40.0000' / in.		DATE = Mar-10-2015 01:32:13 PM				CONTRACT NO. 64C21					
				SCALE: 1" = 20'	SHEET NO.	OF	SHEETS	STA. 623+00	TO STA. 629+00	FED. ROAD DIST. NO.	ILLINOIS FED. AID PROJECT

STAGING DETAILS 3B

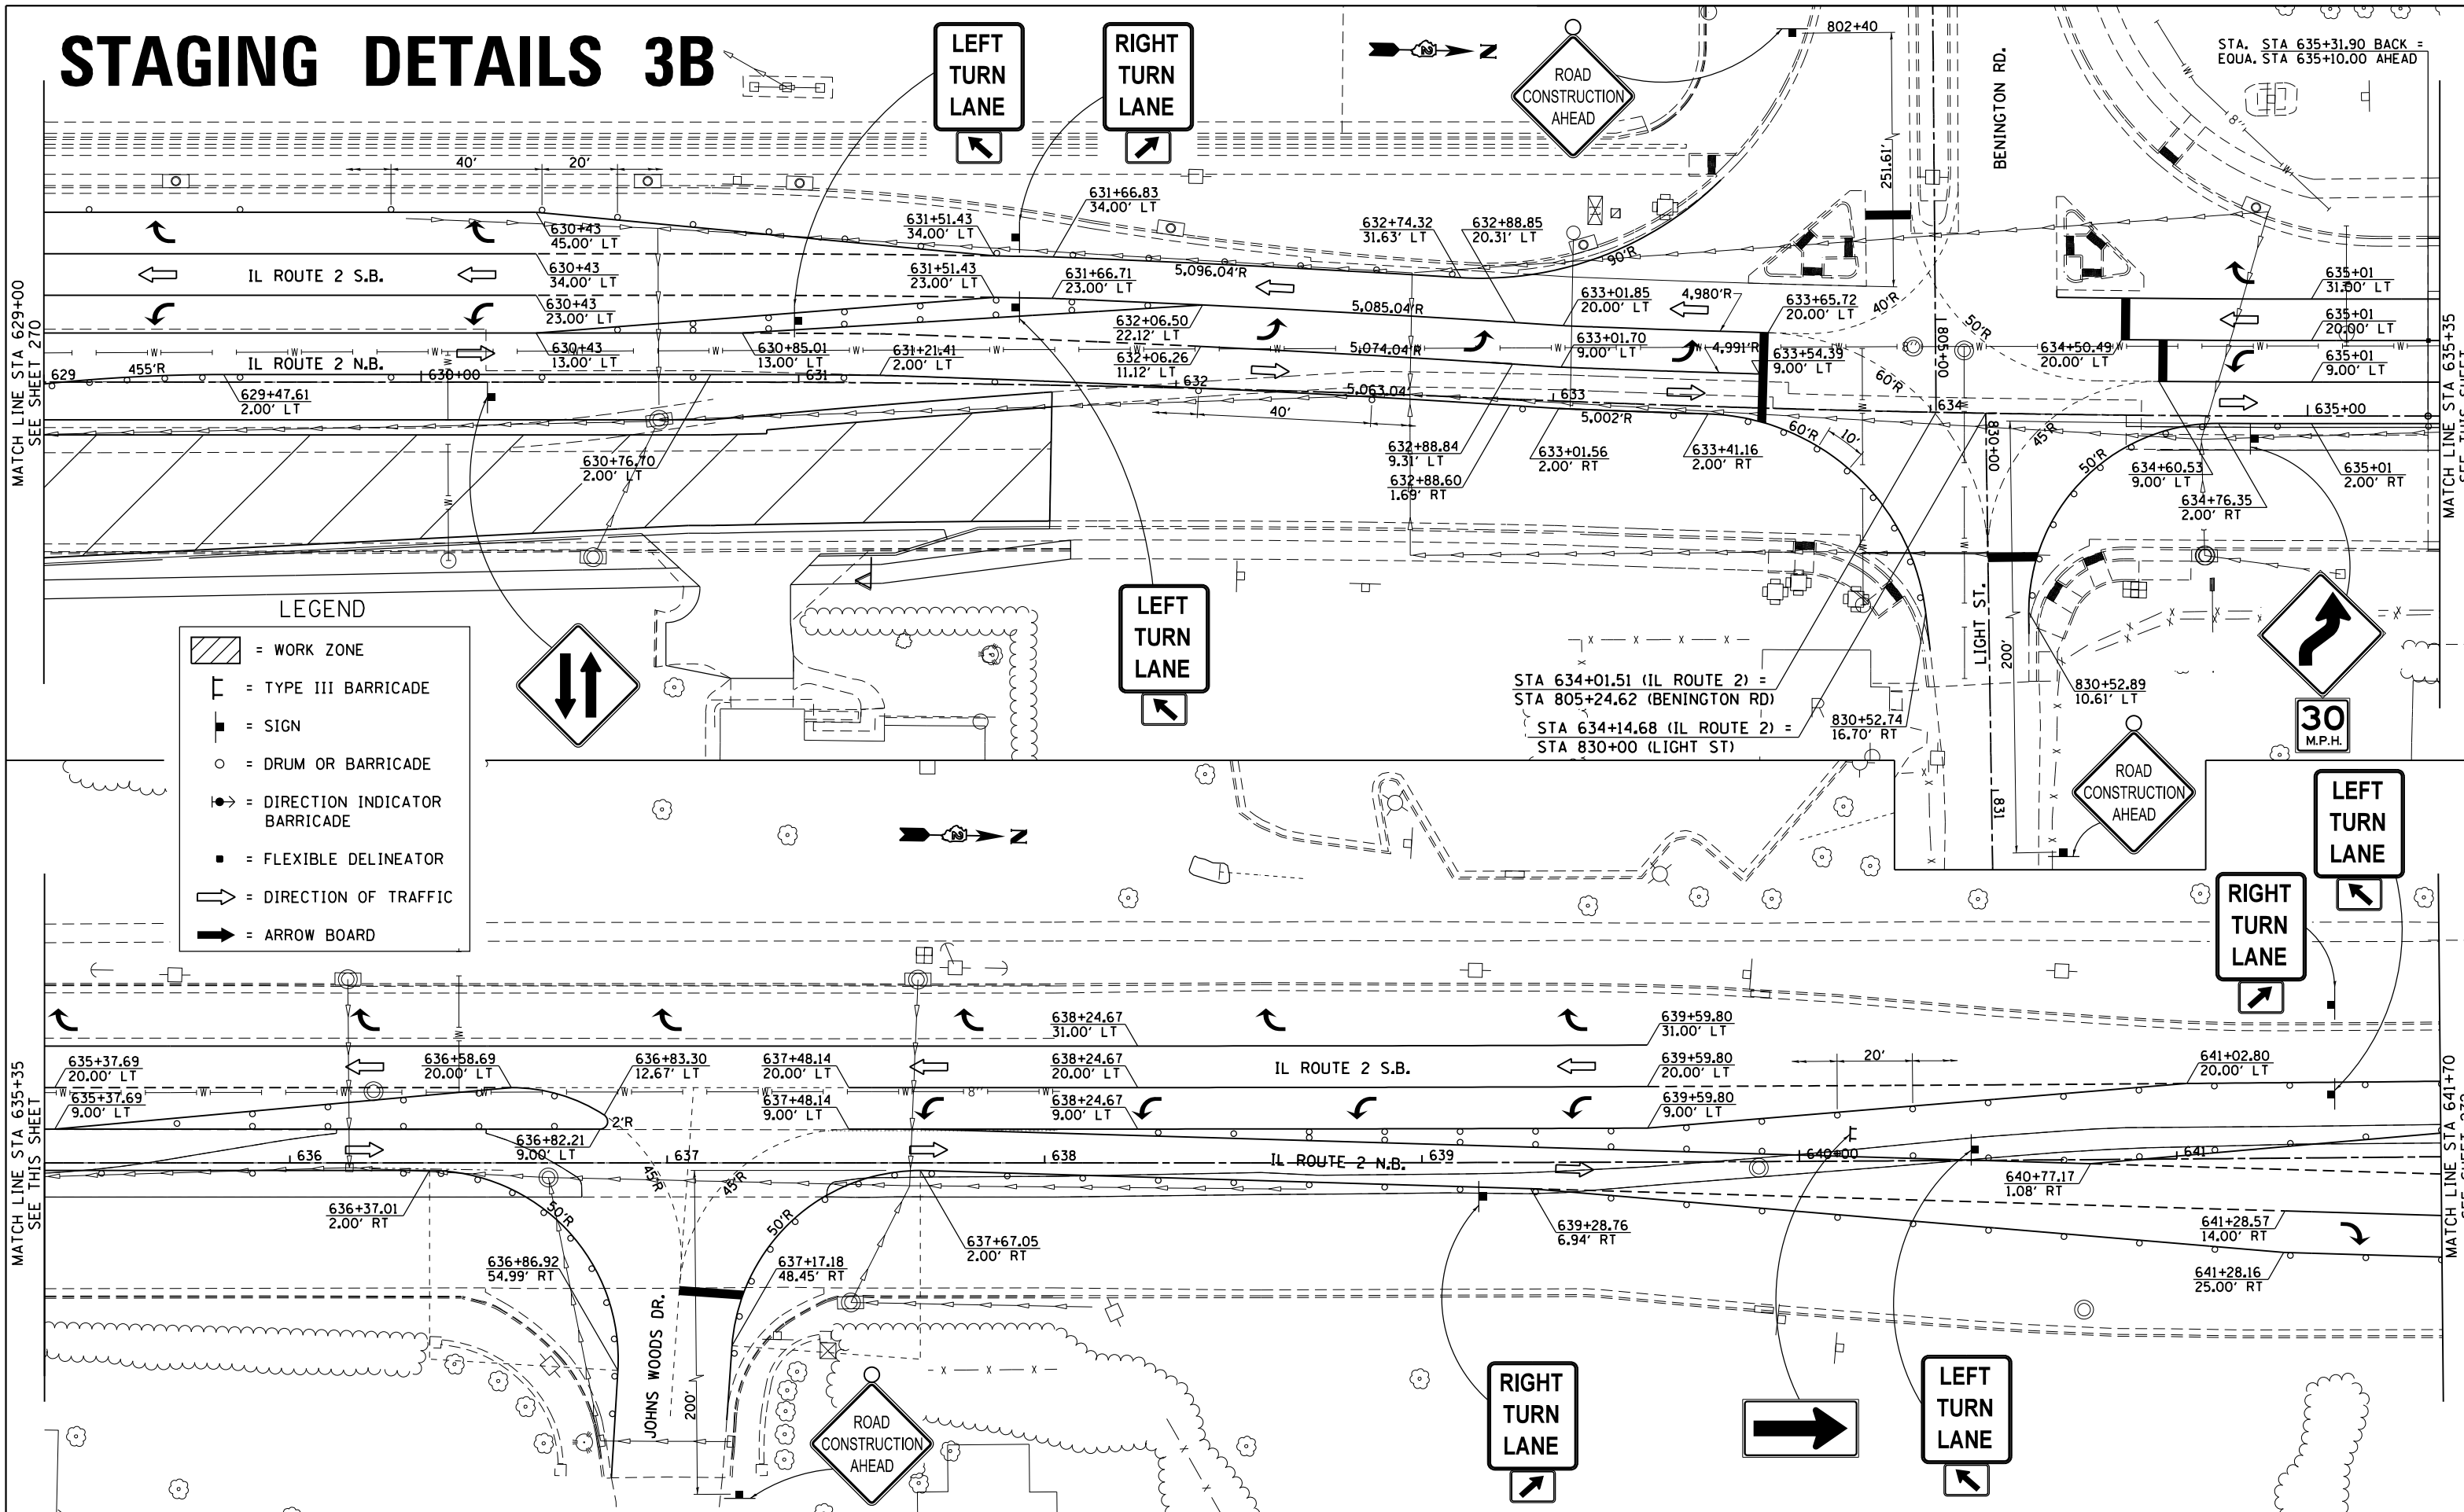


STAGING DETAILS 3B

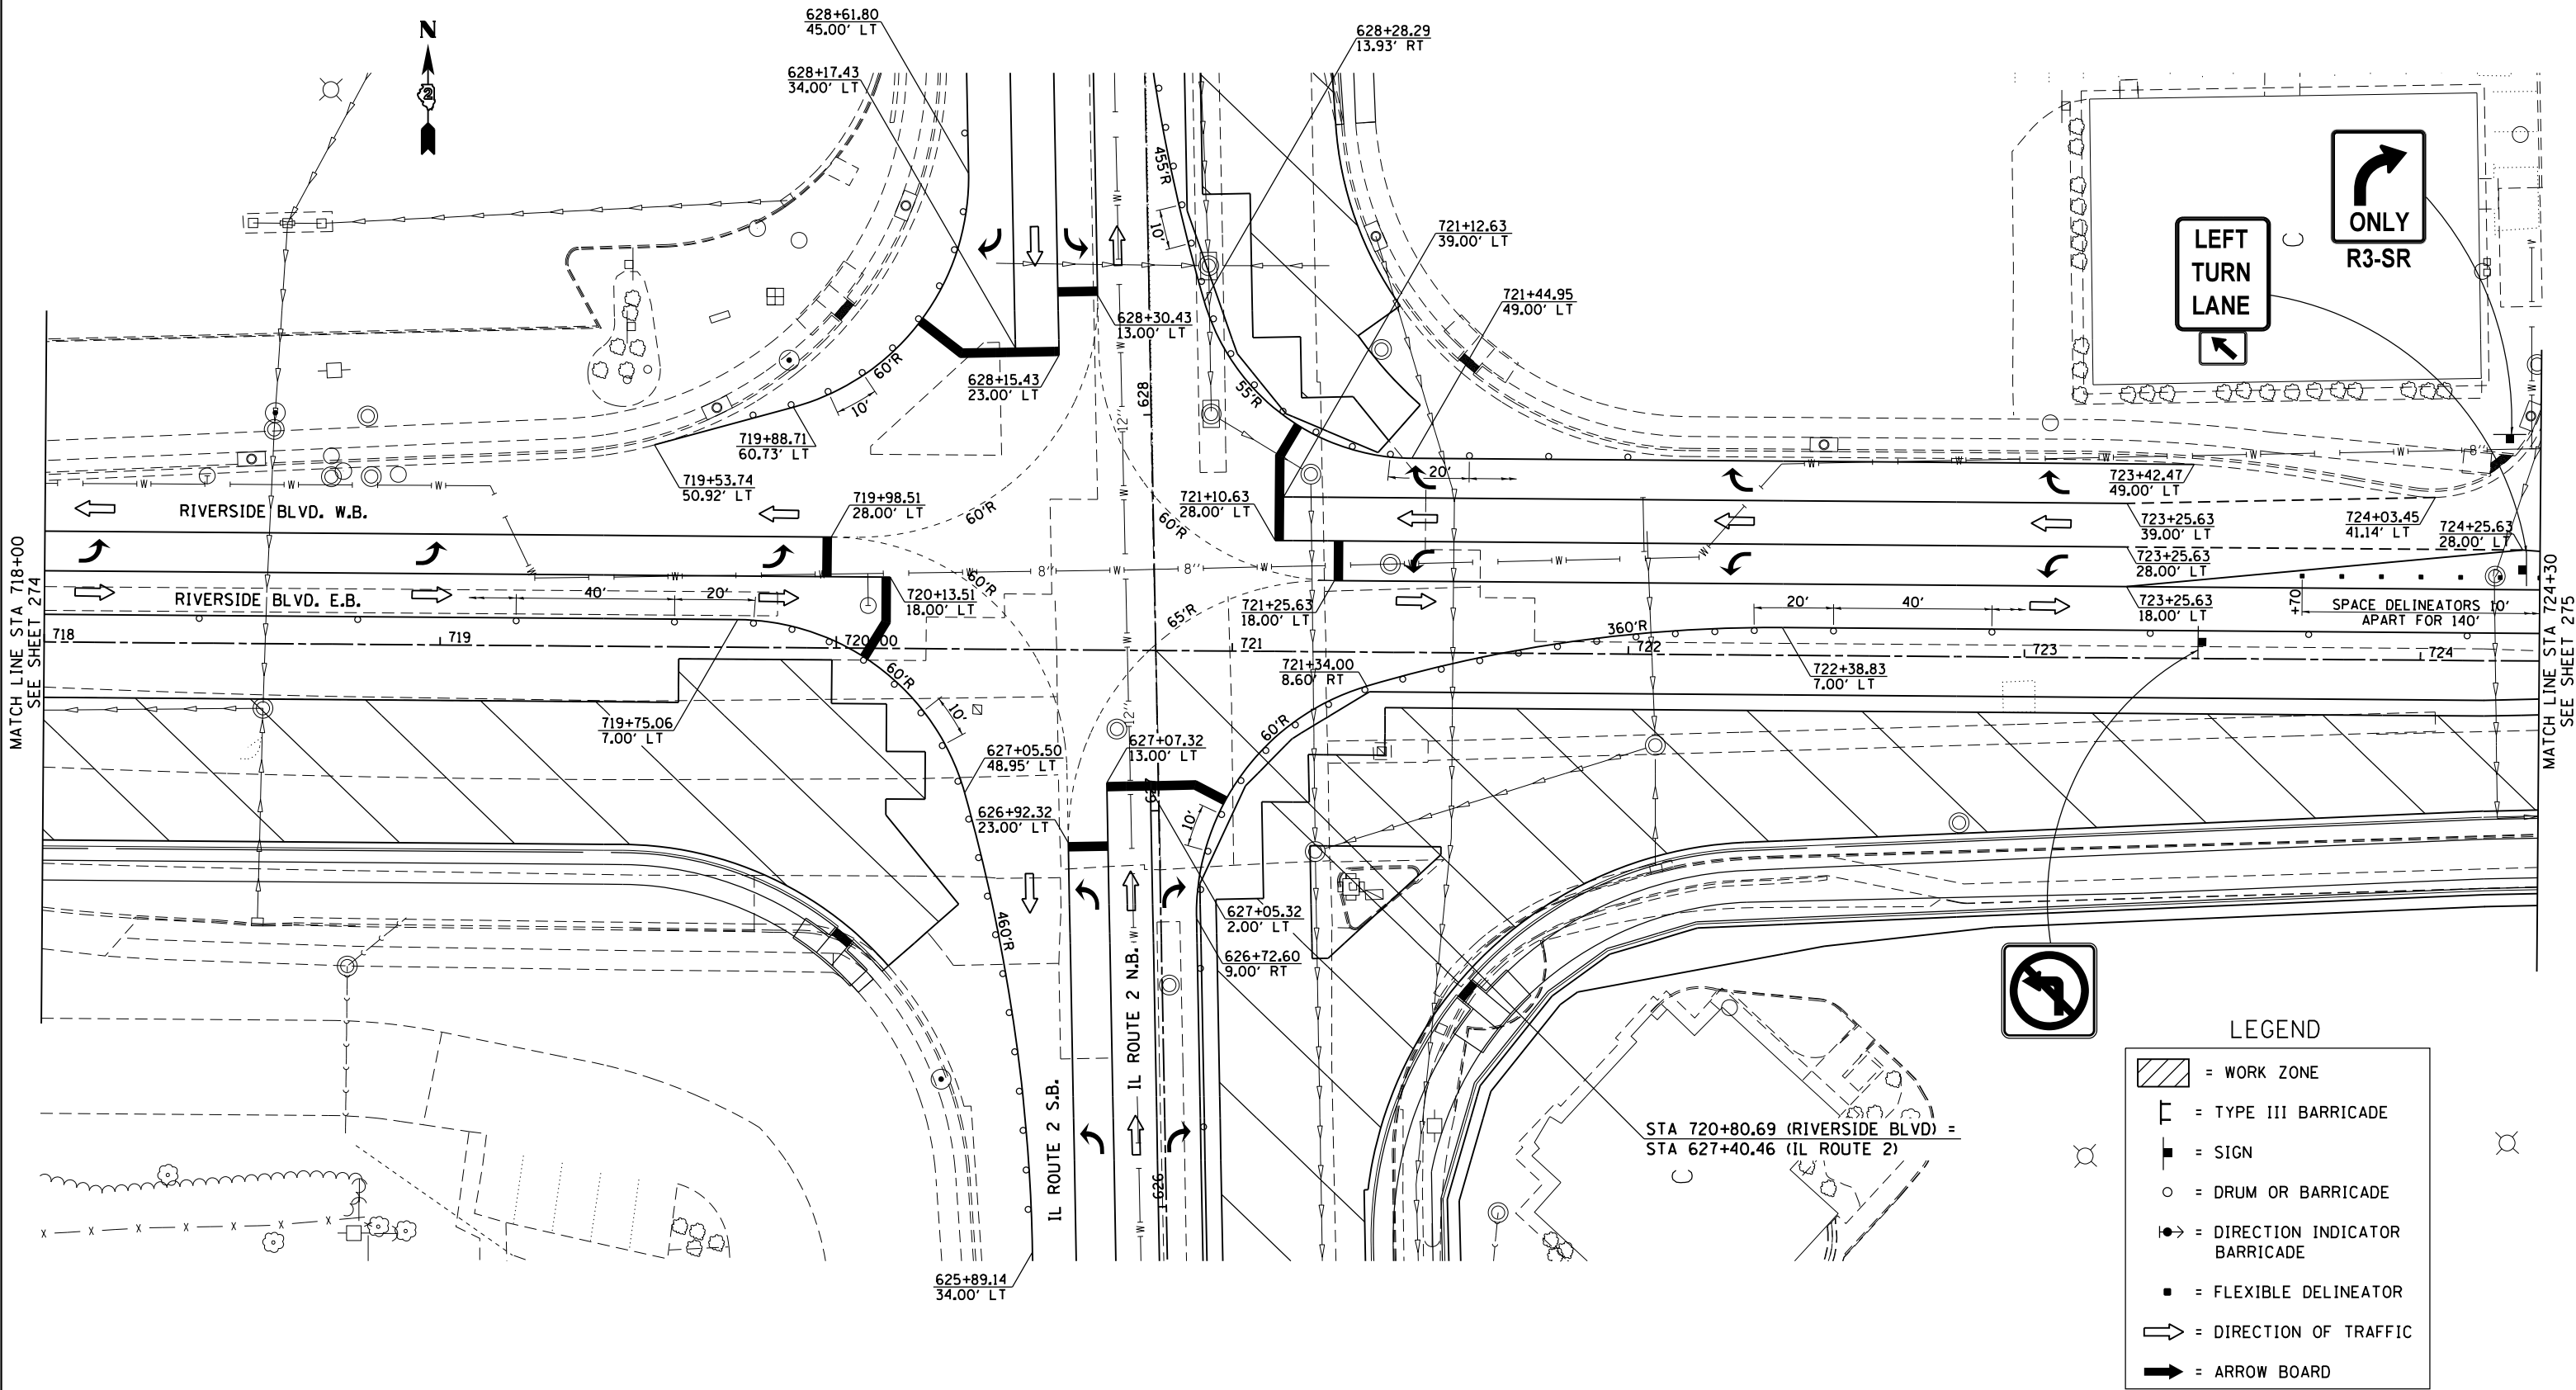

LEGEND

- [Hatched Box] = WORK ZONE
- [Type III Barricade Symbol] = TYPE III BARRICADE
- [Sign Symbol] = SIGN
- [Drum or Barricade Symbol] = DRUM OR BARRICADE
- [Direction Indicator Barricade Symbol] = DIRECTION INDICATOR BARRICADE
- [Flexible Delineator Symbol] = FLEXIBLE DELINEATOR
- [Arrow Symbol] = DIRECTION OF TRAFFIC
- [Arrow Board Symbol] = ARROW BOARD

STAGING DETAILS 3B

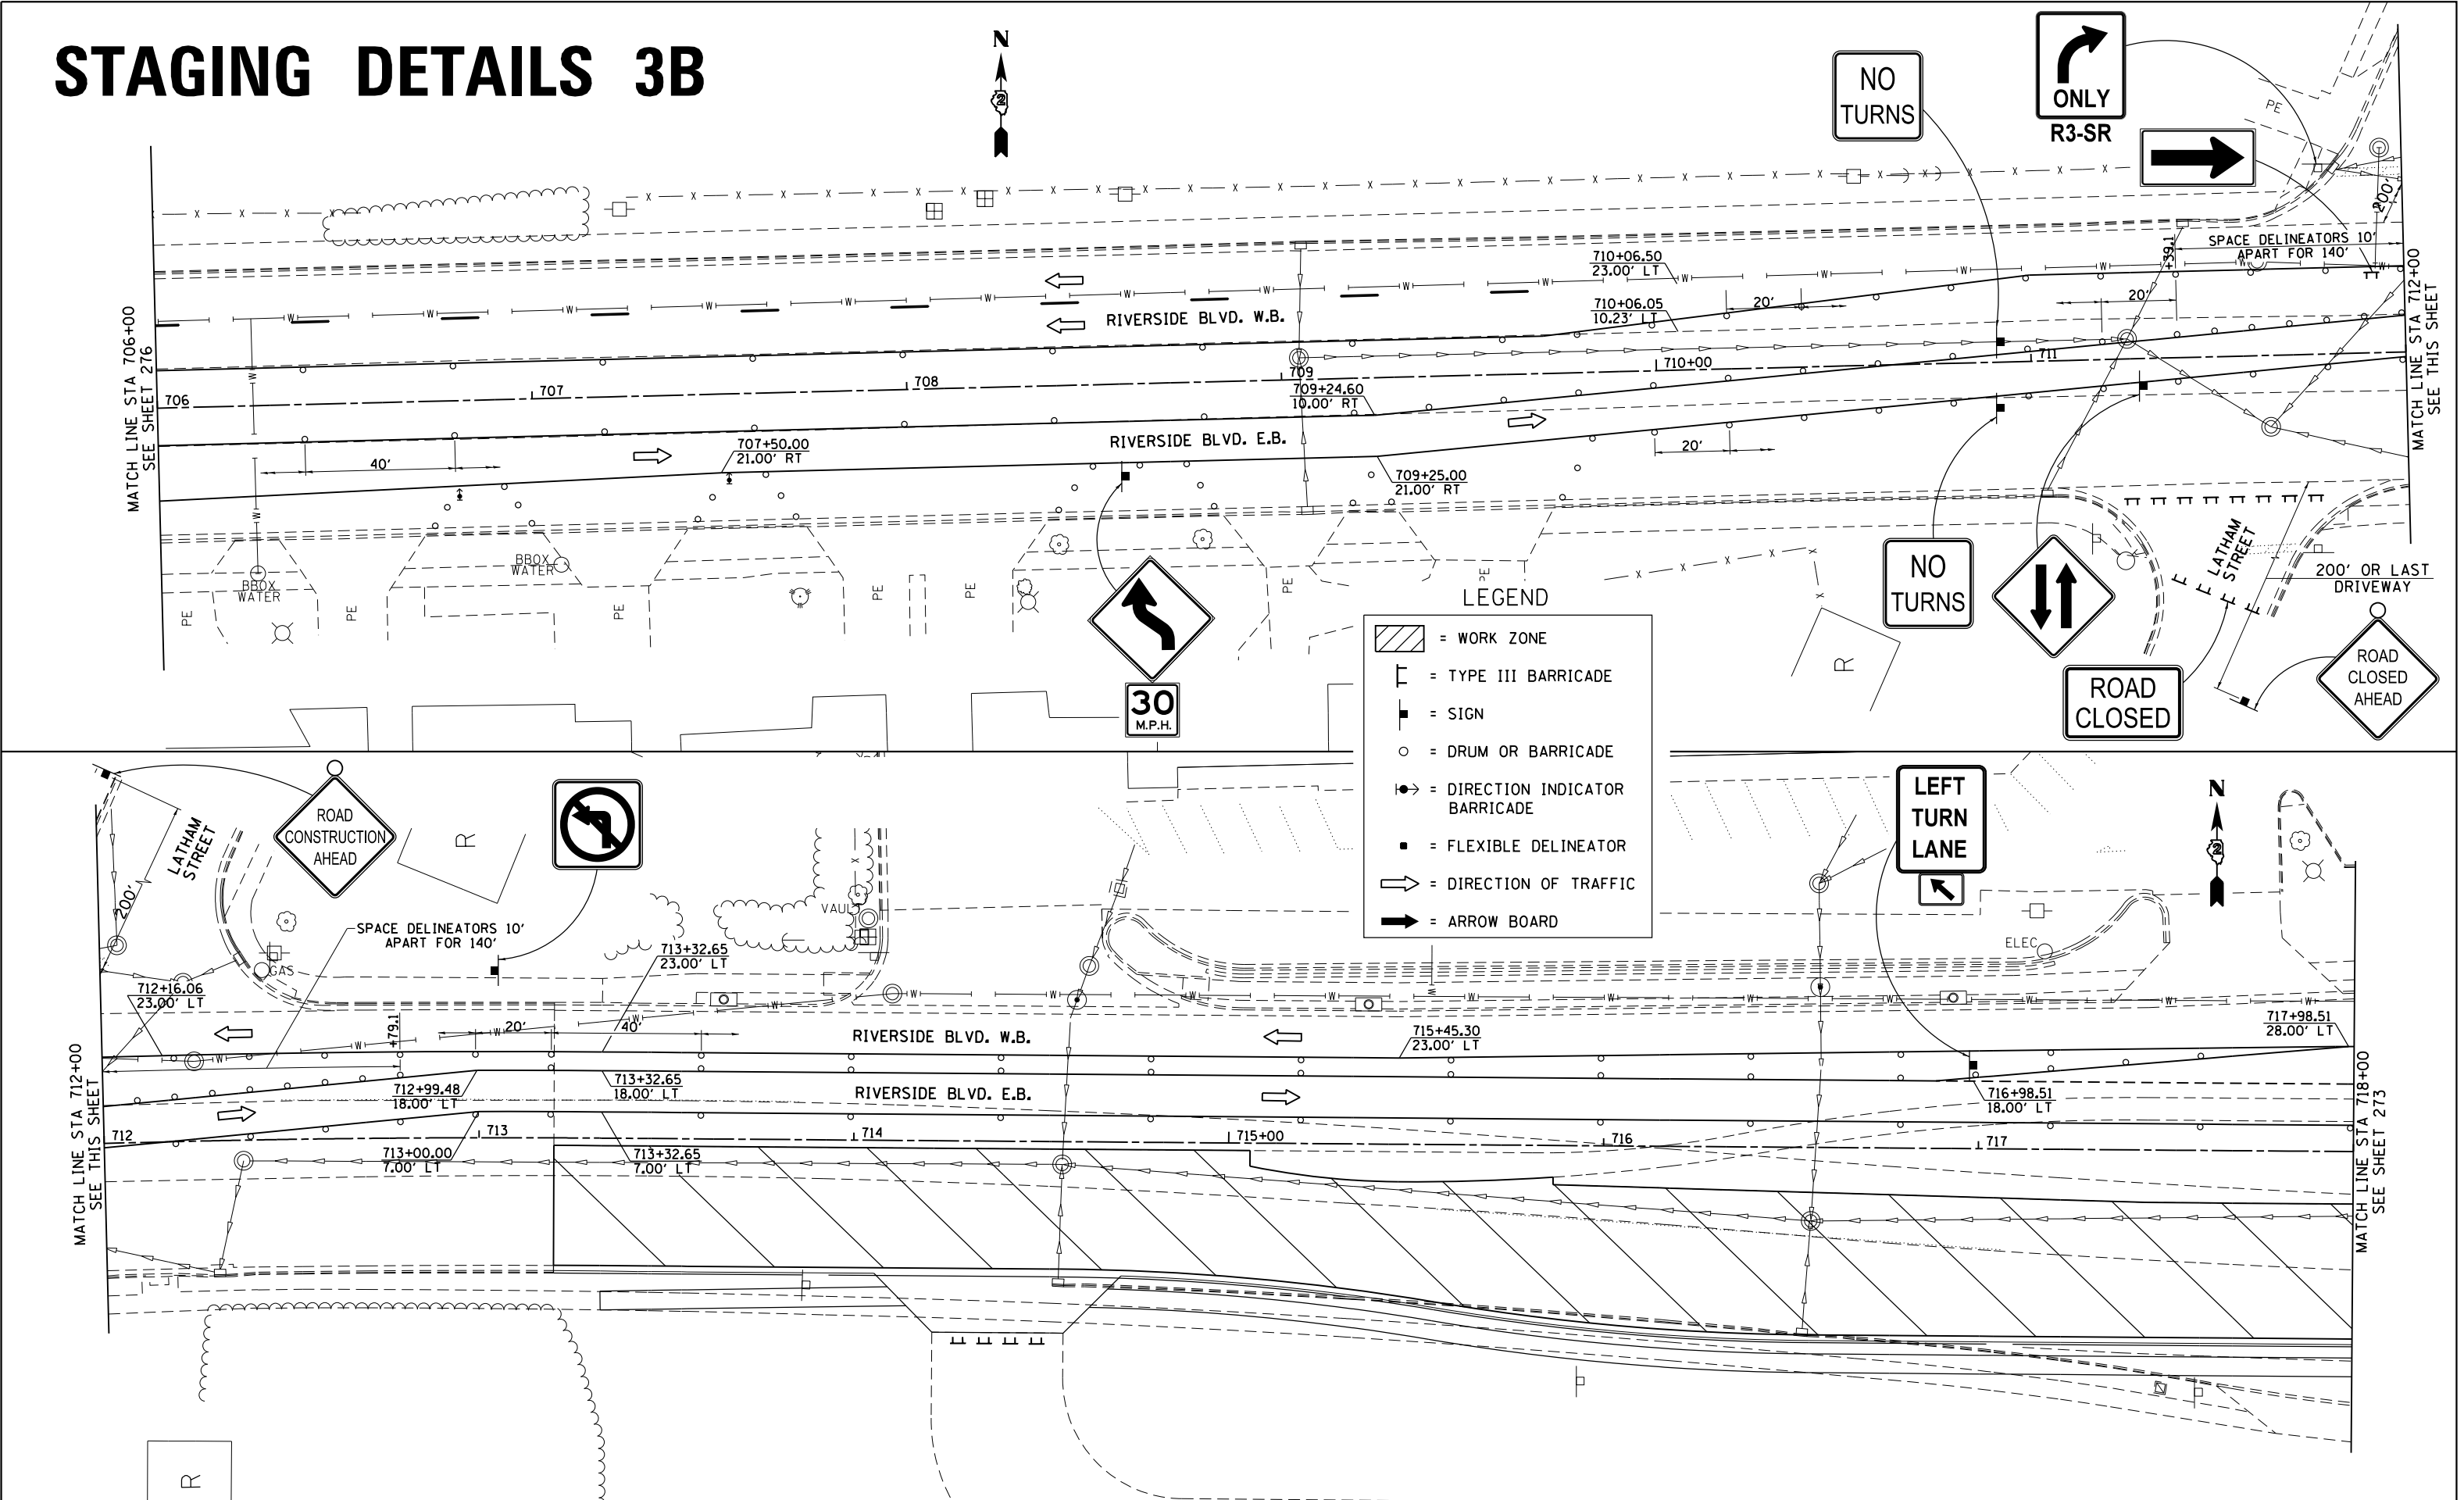

STAGING DETAILS 3B

LEGEND

- = WORK ZONE
- = TYPE III BARRICADE
- = SIGN
- = DRUM OR BARRICADE

STATIONING AND LANE DATA:

Station	Offset	Lane Type
724+92.05	24.84'	LT
727+05.04	18.00'	LT
727+29.95	17.91'	LT
728+26.28	17.00'	LT
728+67.71	16.00'	LT
728+67.56	5.00'	LT
729+14.04	16.00'	LT
729+14.04	5.00'	LT
729+40.00	16.00'	LT
729+39.63	5.00'	LT
730+39.41	1.65'	RT
730+38.68	12.63'	RT

STAGING AREA: STA 724+46.95 (RIVERSIDE BLVD) = STA 900+00 (ROBEY AVENUE)


INTERSECTIONS: STA 727+92.26 (RIVERSIDE BLVD) = STA 1000+00 (NORMANDY AVENUE)

ROADS: ROBEY AVE., RIVERSIDE BLVD. W.B., RIVERSIDE BLVD. E.B., NORMANDY AVE.

TRAFFIC CONTROL: ROAD CONSTRUCTION AHEAD, NO RIGHT TURN, NO LEFT TURN, SPACE DELINEATORS 10' APART FOR 140'



STATIONING: STA 724+30, STA 726, STA 727, STA 728, STA 729, STA 730+00, STA 730+65

Match Lines: MATCH LINE STA 724+30 SEE SHEET 273, MATCH LINE STA 730+65

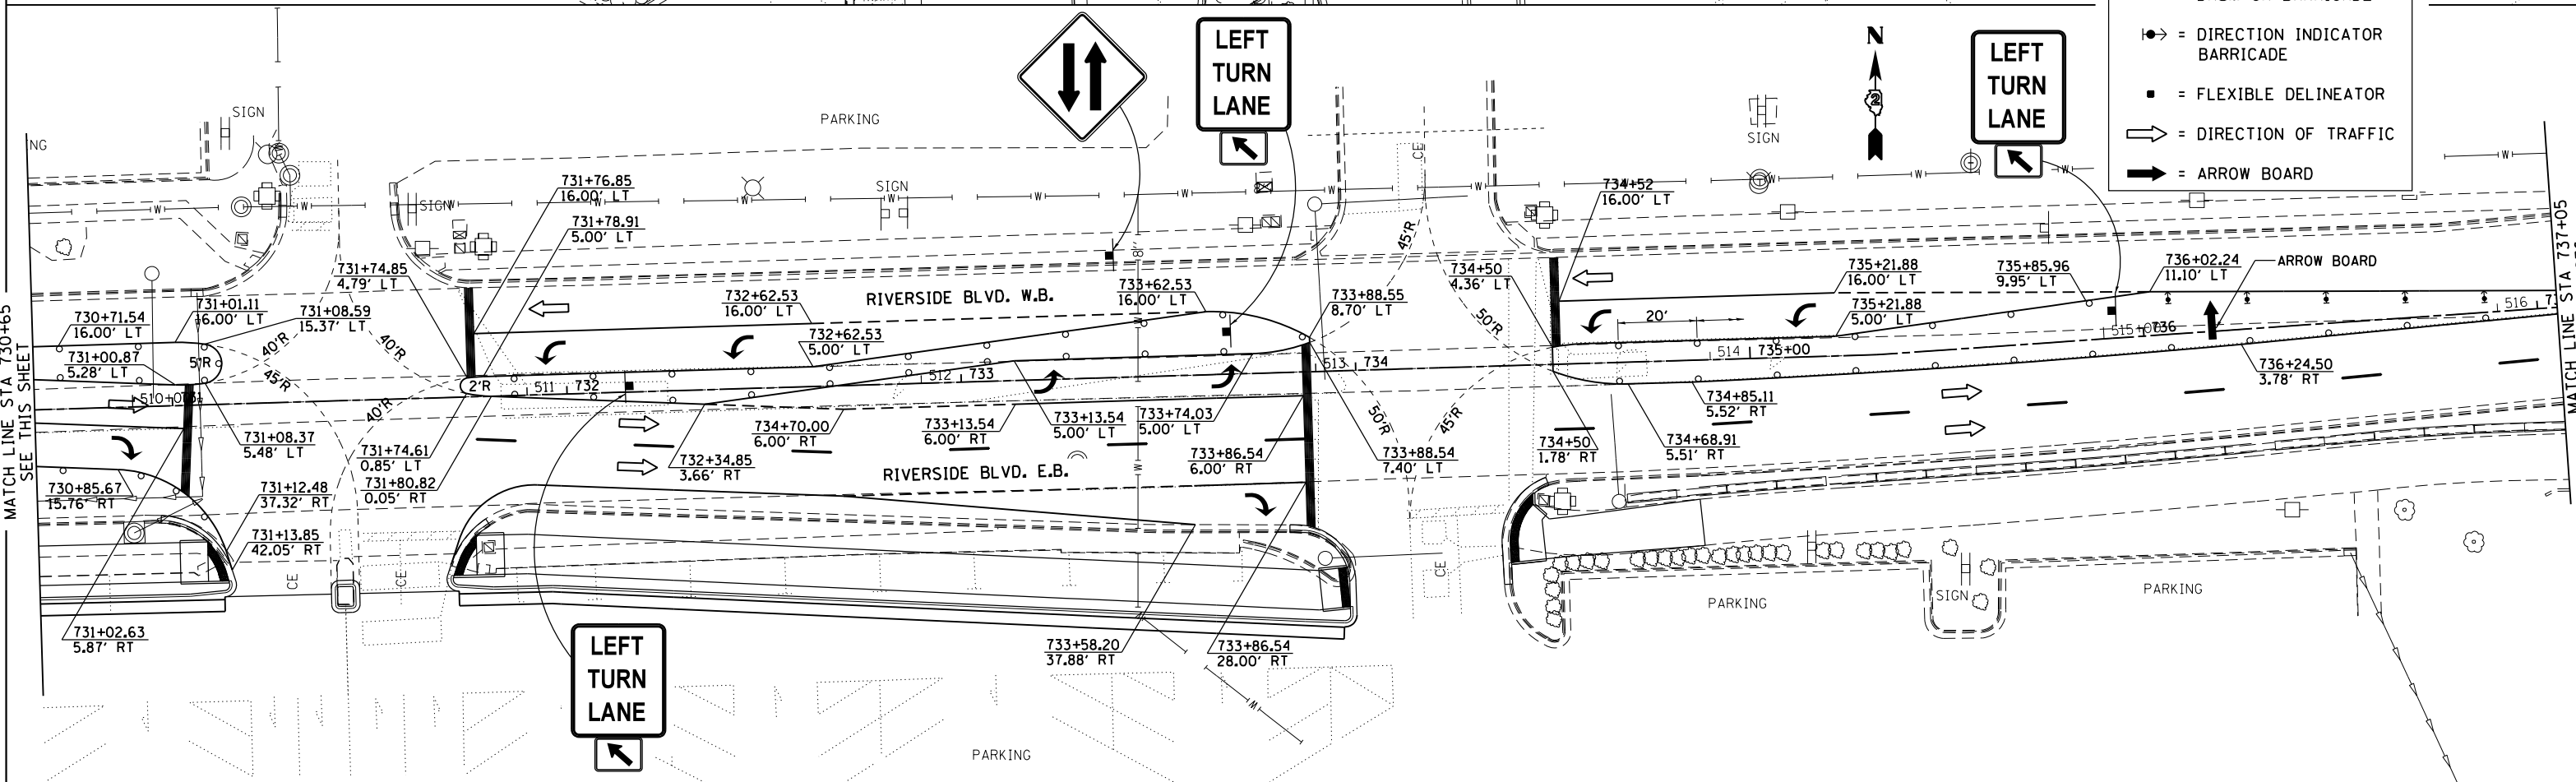

FILE NAME =	USER NAME = Grffithdjd	DESIGNED -	REVISED -	STATE OF ILLINOIS DEPARTMENT OF TRANSPORTATION	RIVERSIDE BLVD. STAGING DETAILS 3B				F.A.P. RTE.	SECTION	COUNTY	TOTAL SHEETS	SHEET NO.
p:\IL\084EBID\INTEG Illinois.gov\PIDOT\Documents\IDOT Office\District 2\Projects\205006\CADDData\CAD\DWG\205006-shd-stg3B.dgn		REVISED -	REVISED -						734	78R-2	WINNEBAGO	926	27
PLOT SCALE = 40.0000' / in.	CHECKED -	REVISED -	REVISED -		CONTRACT NO. 64C2								
PLOT DATE = Mar-10-2015 01:34:15 PM	DATE -	REVISED -	REVISED -		SCALE: 1" = 20'	SHEET NO.	OF SHEETS	STA. 724+30 TO STA. 737+00	FED. ROAD DIST. NO.	ILLINOIS	FED. AID PROJECT		

STAGING DETAILS 3B

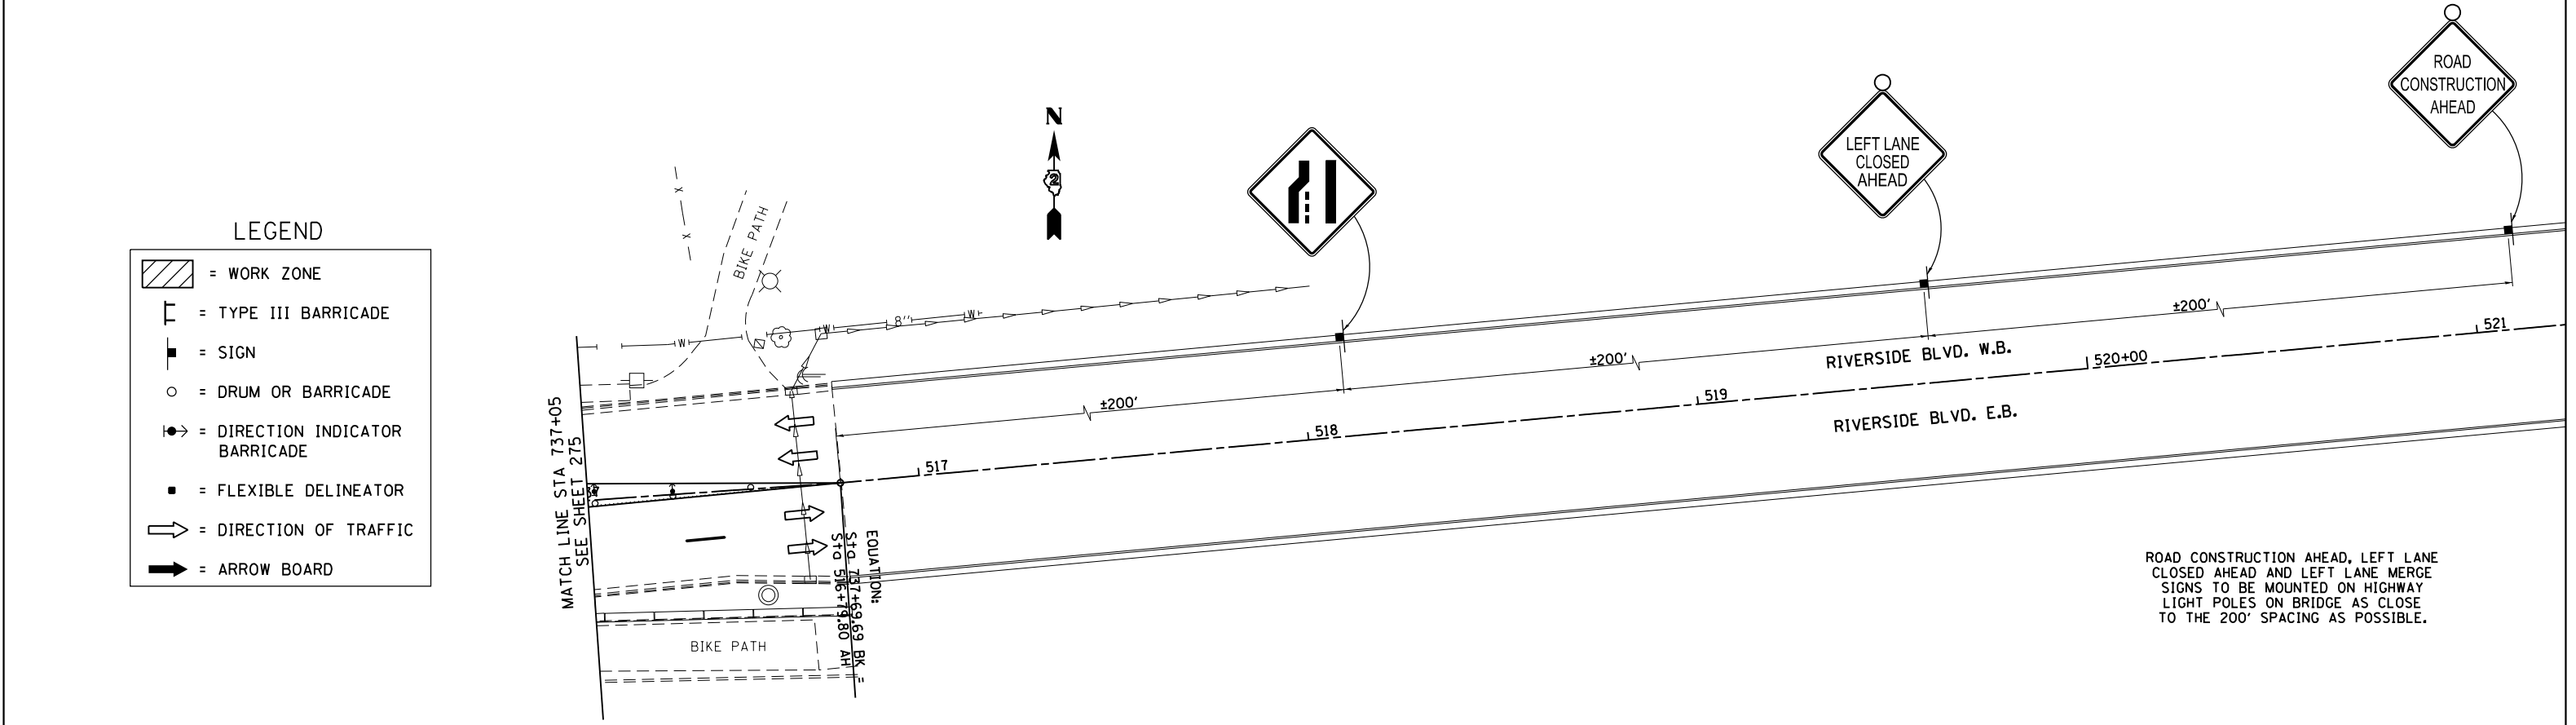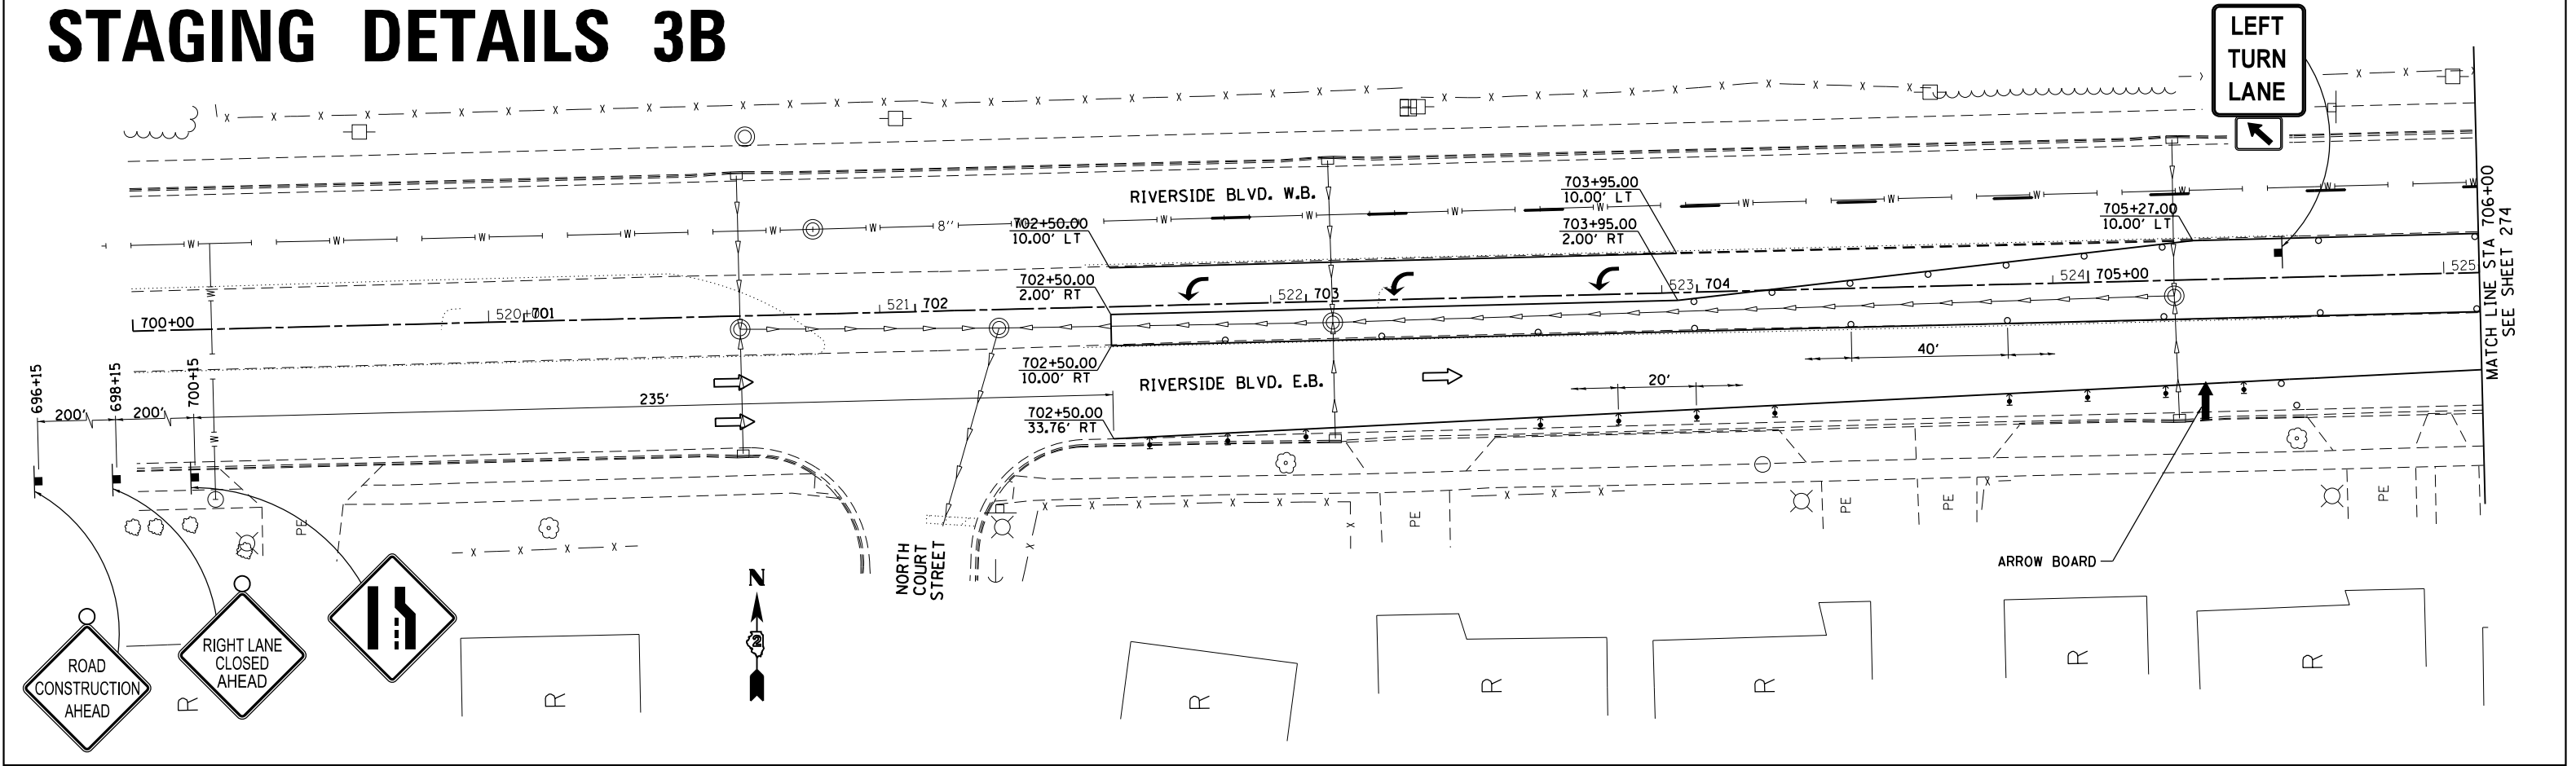


STAGE 3B (SUB-STAGE 1-6)




FILE NAME =	USER NAME = GriffithdJ	DESIGNED -	REVISED -	STATE OF ILLINOIS DEPARTMENT OF TRANSPORTATION	ILLINOIS ROUTE 2 STAGING DETAILS 3B SUB STAGES 1-6 & SUB STAGE 1				F.A.P. RTE.	SECTION	COUNTY	TOTAL SHEETS	SHEET NO.
p:\IL084EBID\INTEG\Illinois.gov\PIWOT\Documents\DOT Offices\District 2\Projects\2015\084EBID\DOT\CAD\Sheets\2015006-stg-stg3B.dwg		CHECKED -	REVISED -						734	78R-2	WINNEBAGO	926	277
PLOT SCALE = 40.0000' / 1in.		DATE -	REVISED -		CONTRACT NO. 64C21								
PLOT DATE = Mar-10-2015 01:35:59 PM		DATE -	REVISED -		SCALE: 1" = 20'	SHEET NO.	OF SHEETS	STA.	TO STA.	FED. ROAD DIST. NO.	ILLINOIS FED. AID PROJECT		

STAGE 3B (SUB-STAGE 1)


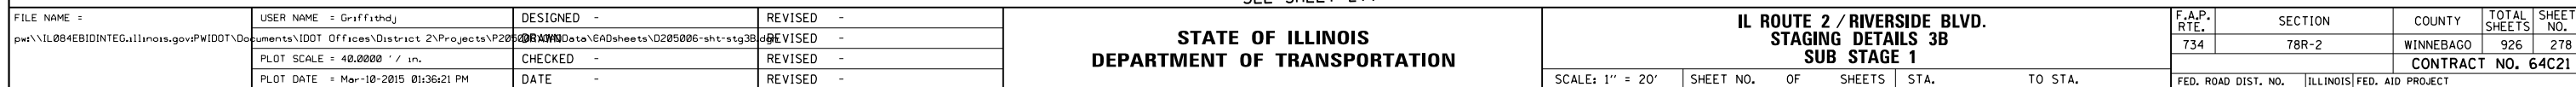


STAGING DETAILS 3B

STAGE 3B
(SUB-STAGE 1A)

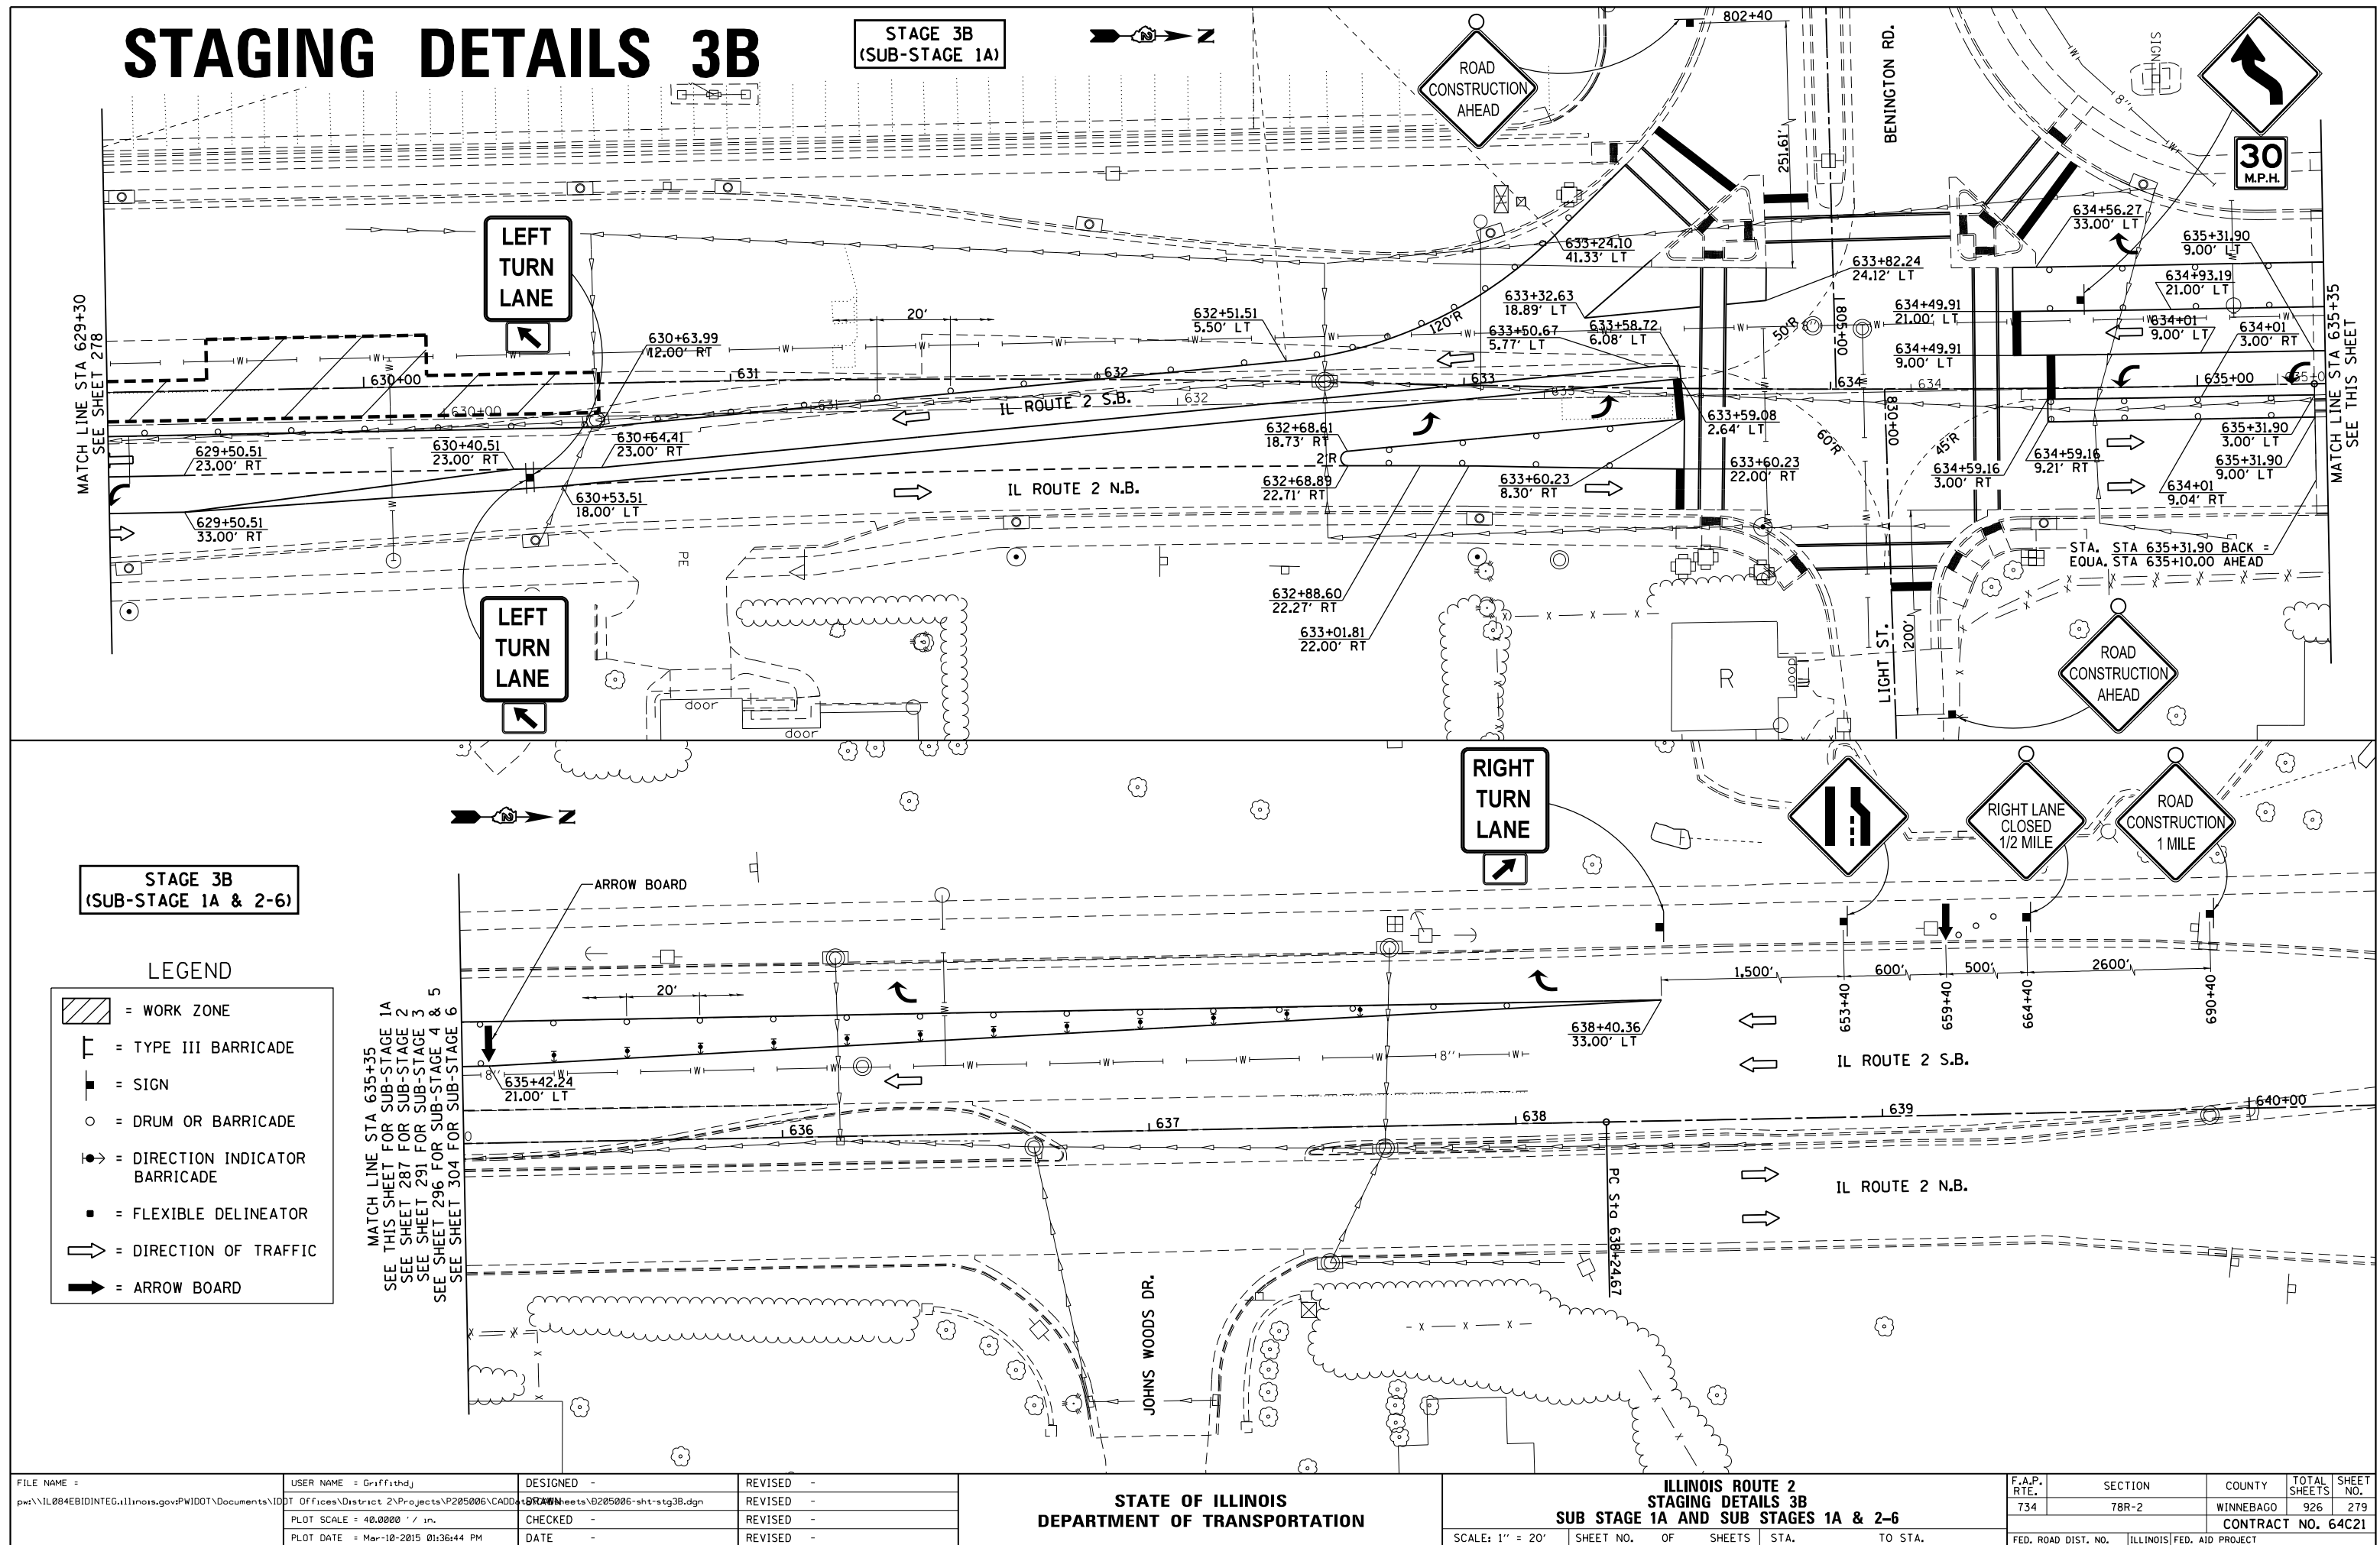


STAGING DETAILS 3B

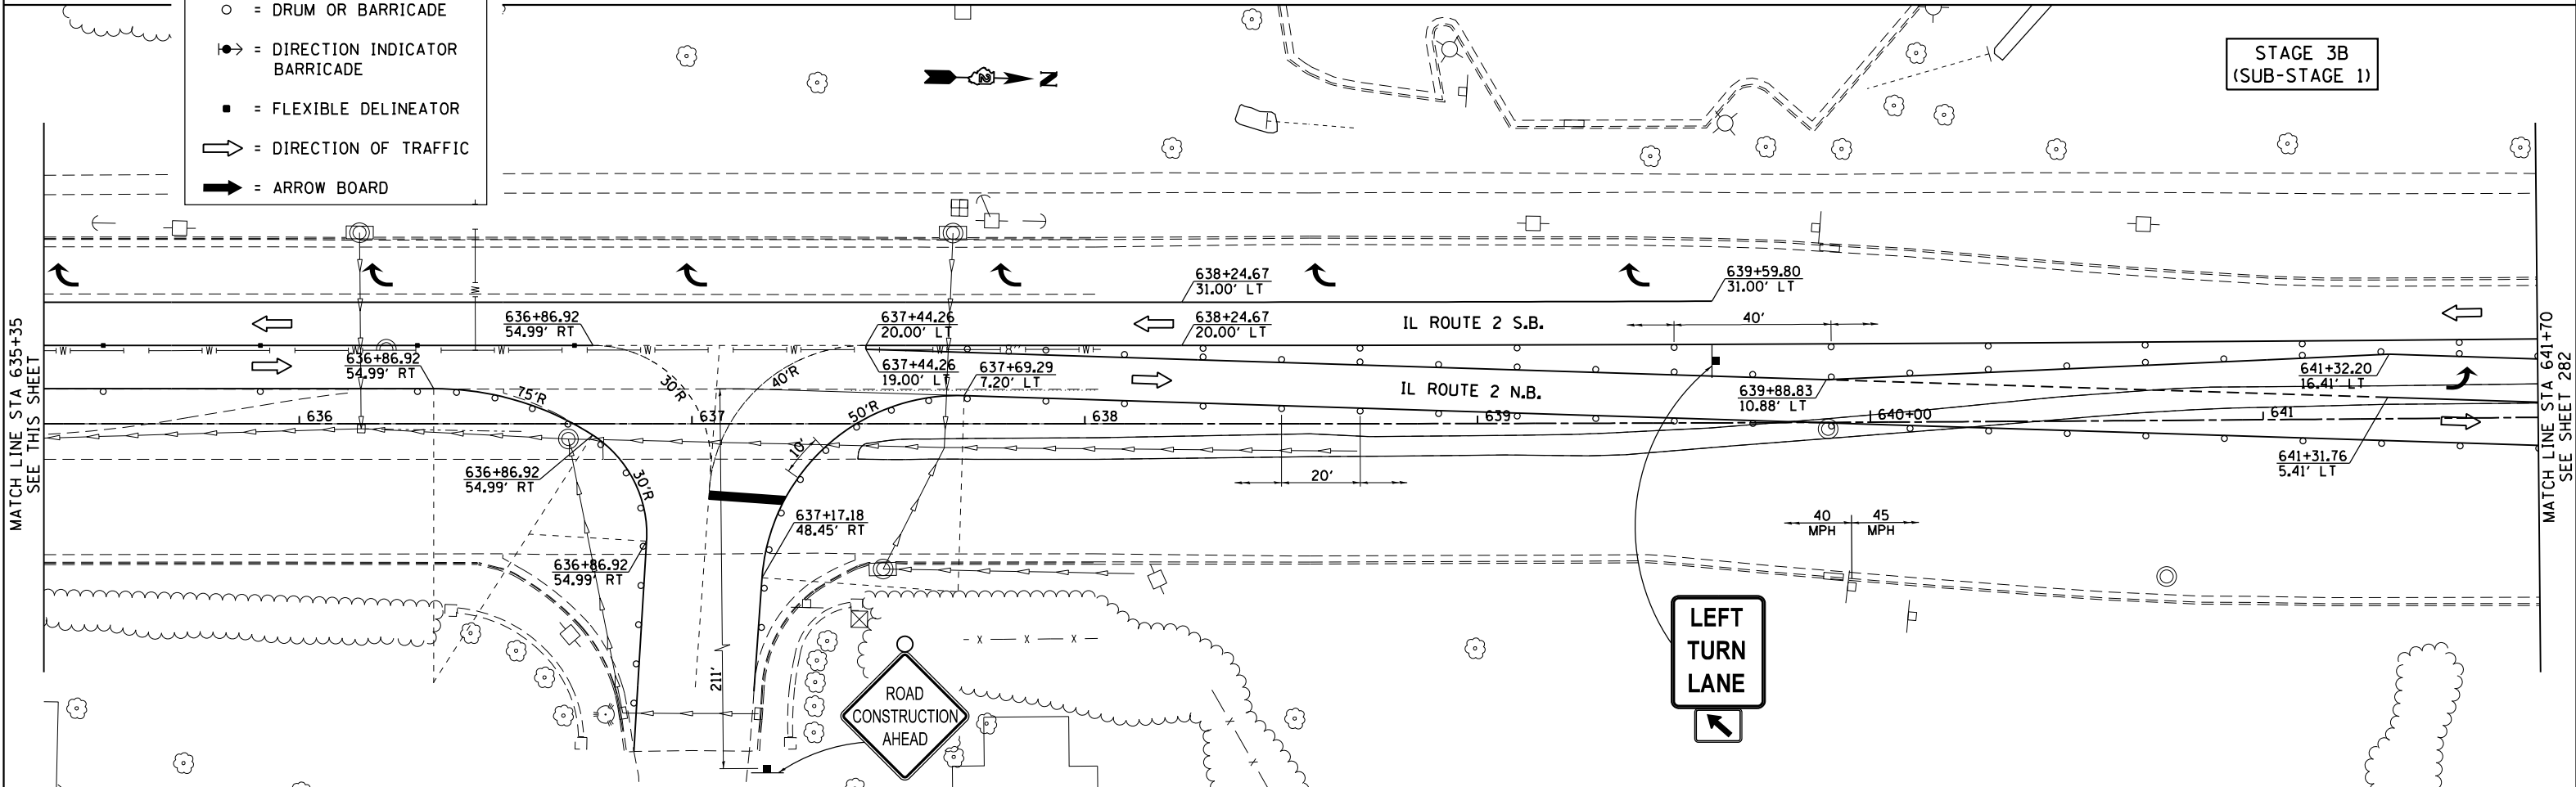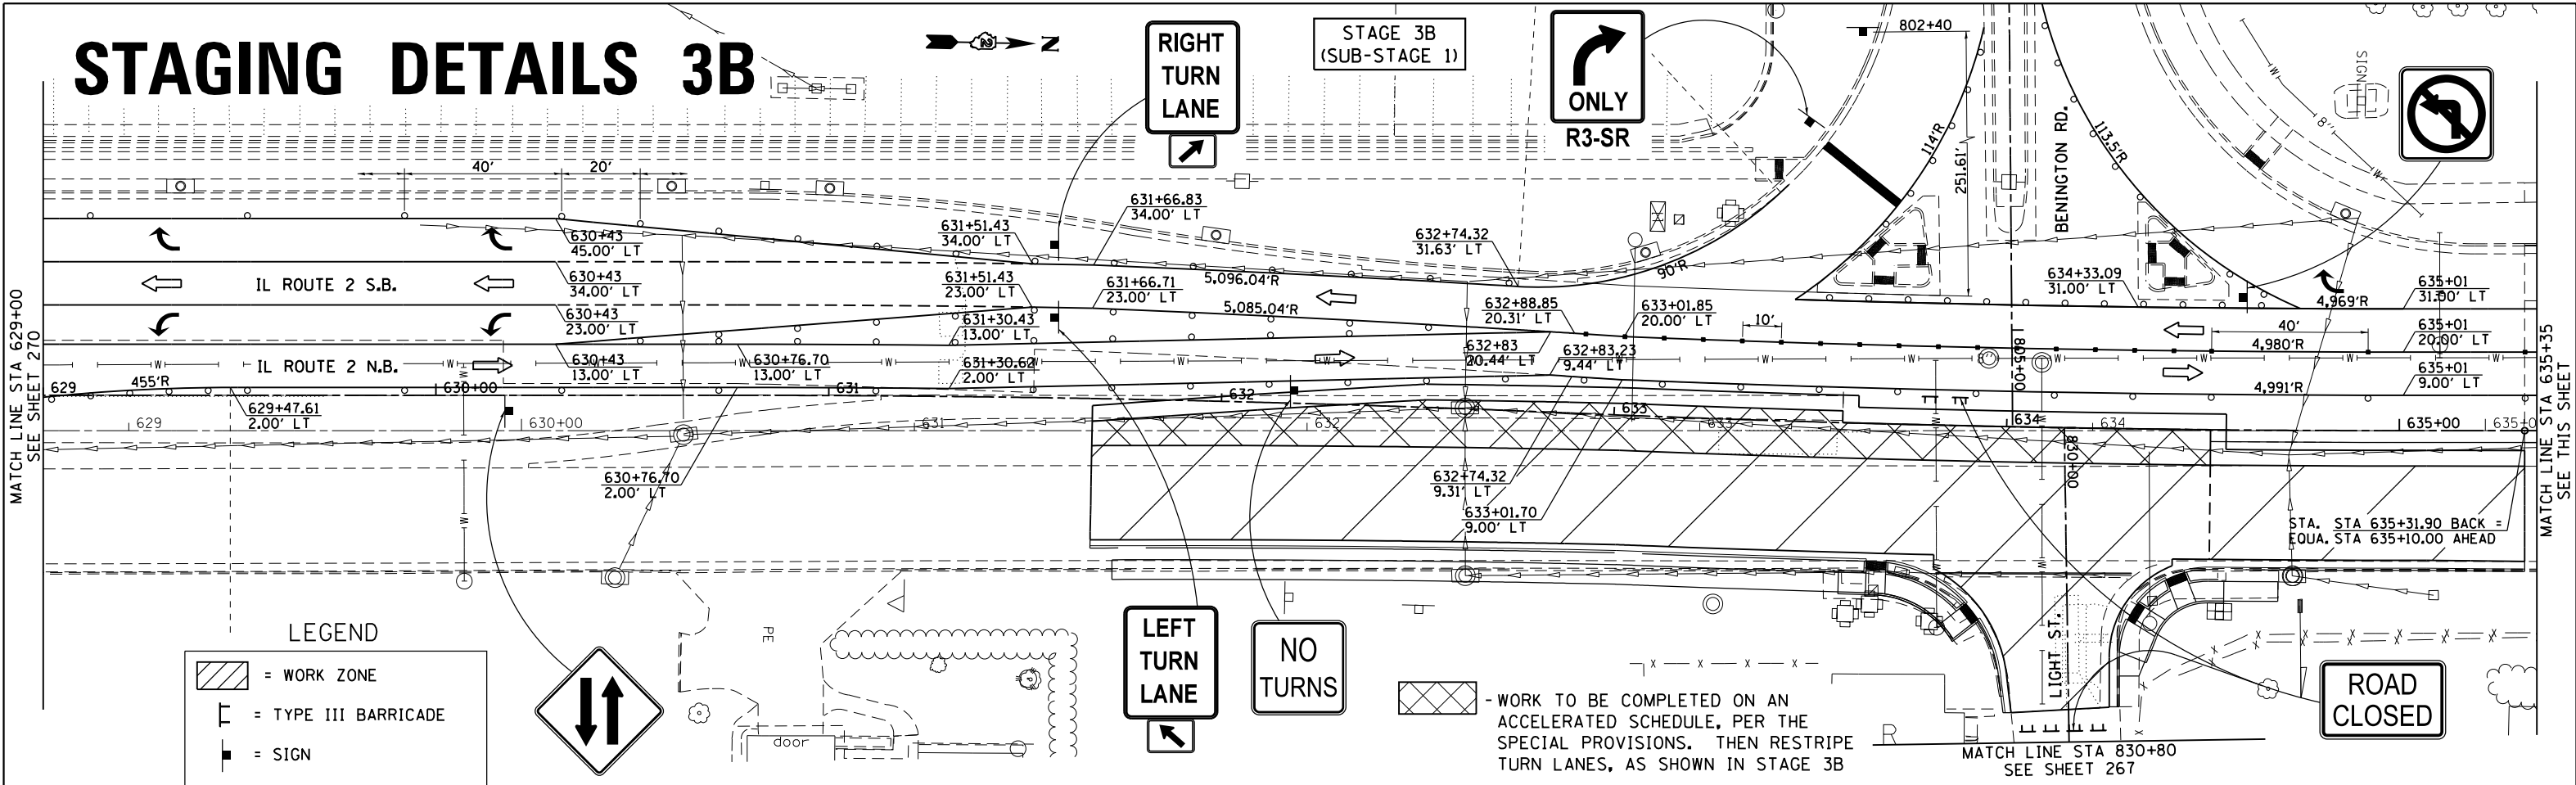

STAGING DETAILS 3B


STAGE 3B
(SUB-STAGE 1, 3 & 5)

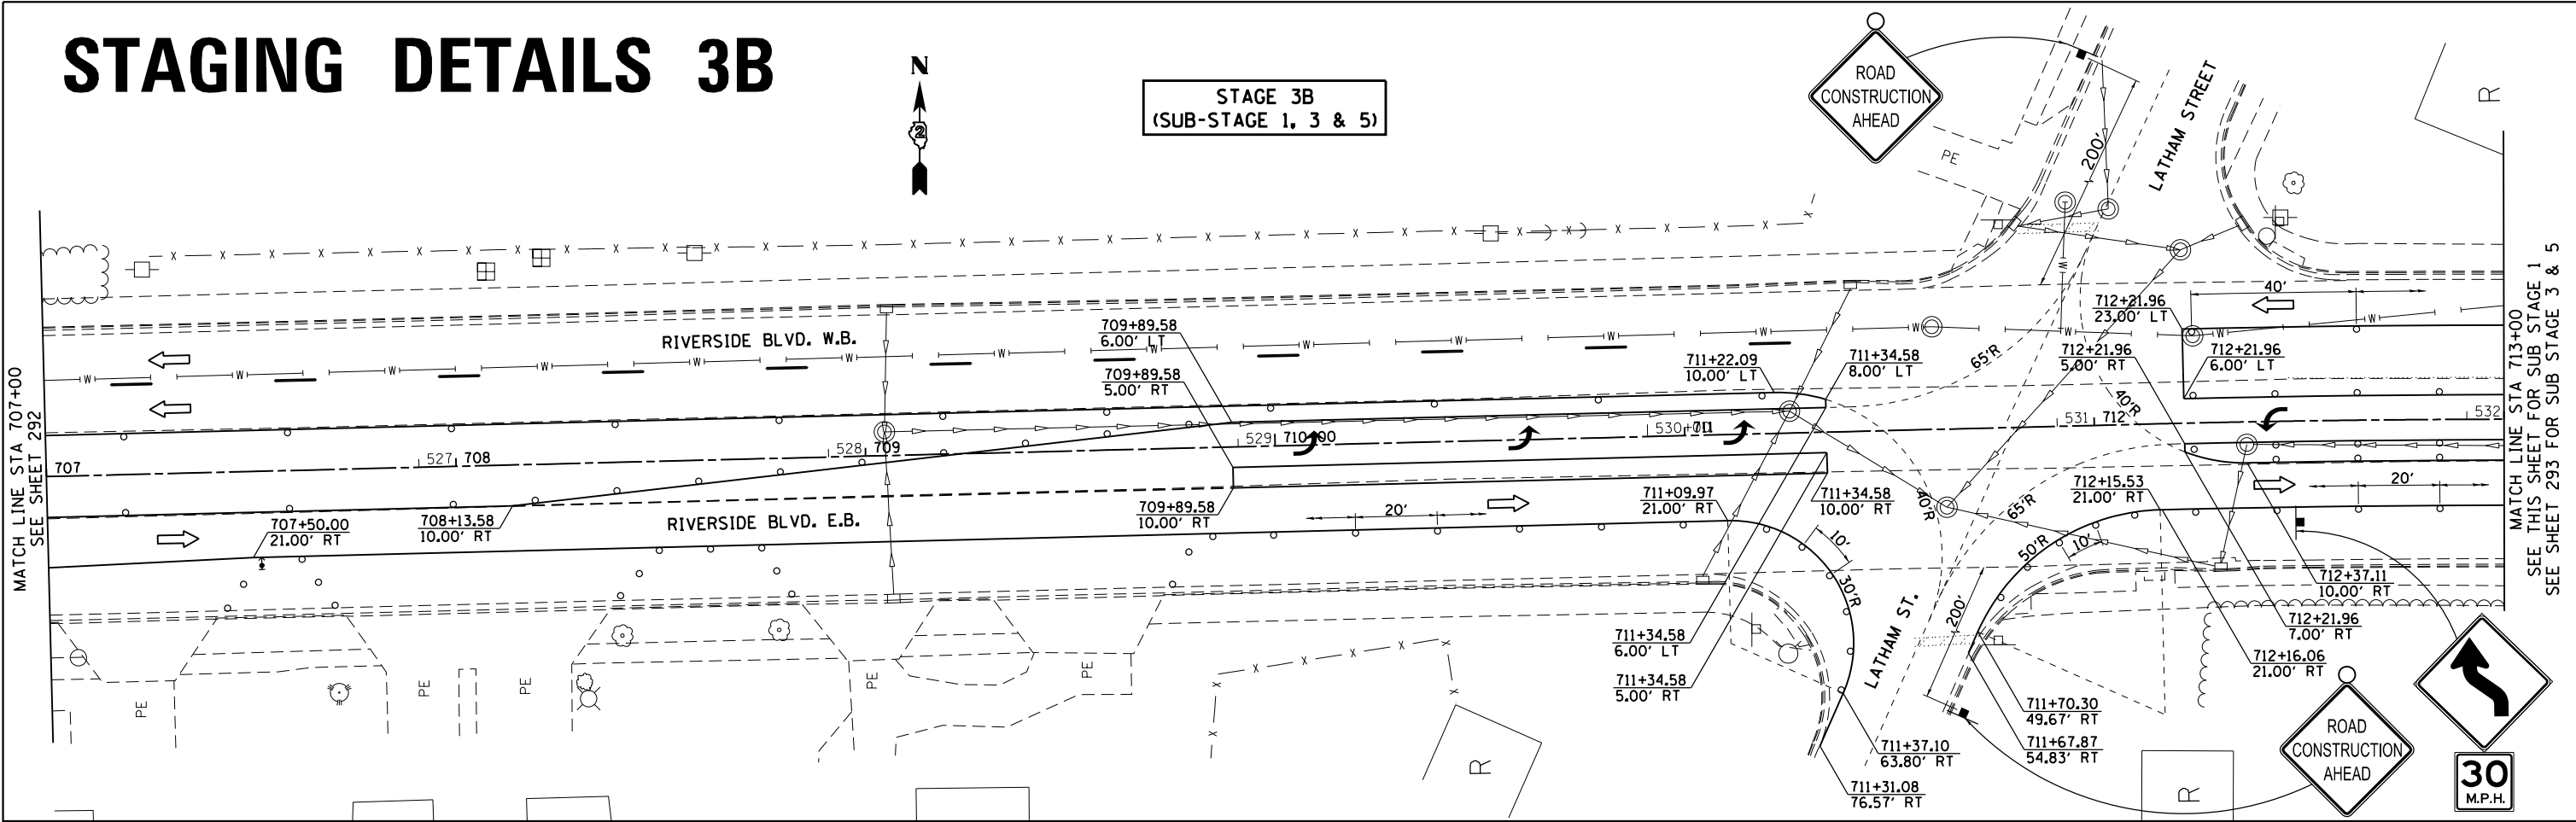

STAGE 3B
(SUB-STAGE 1)

LEGEND

- = WORK ZONE
- = TYPE III BARRICADE
- = SIGN
- = DRUM OR BARRICADE
- = DIRECTION INDICATOR BARRICADE
- = FLEXIBLE DELINEATOR
- = DIRECTION OF TRAFFIC
- = ARROW BOARD

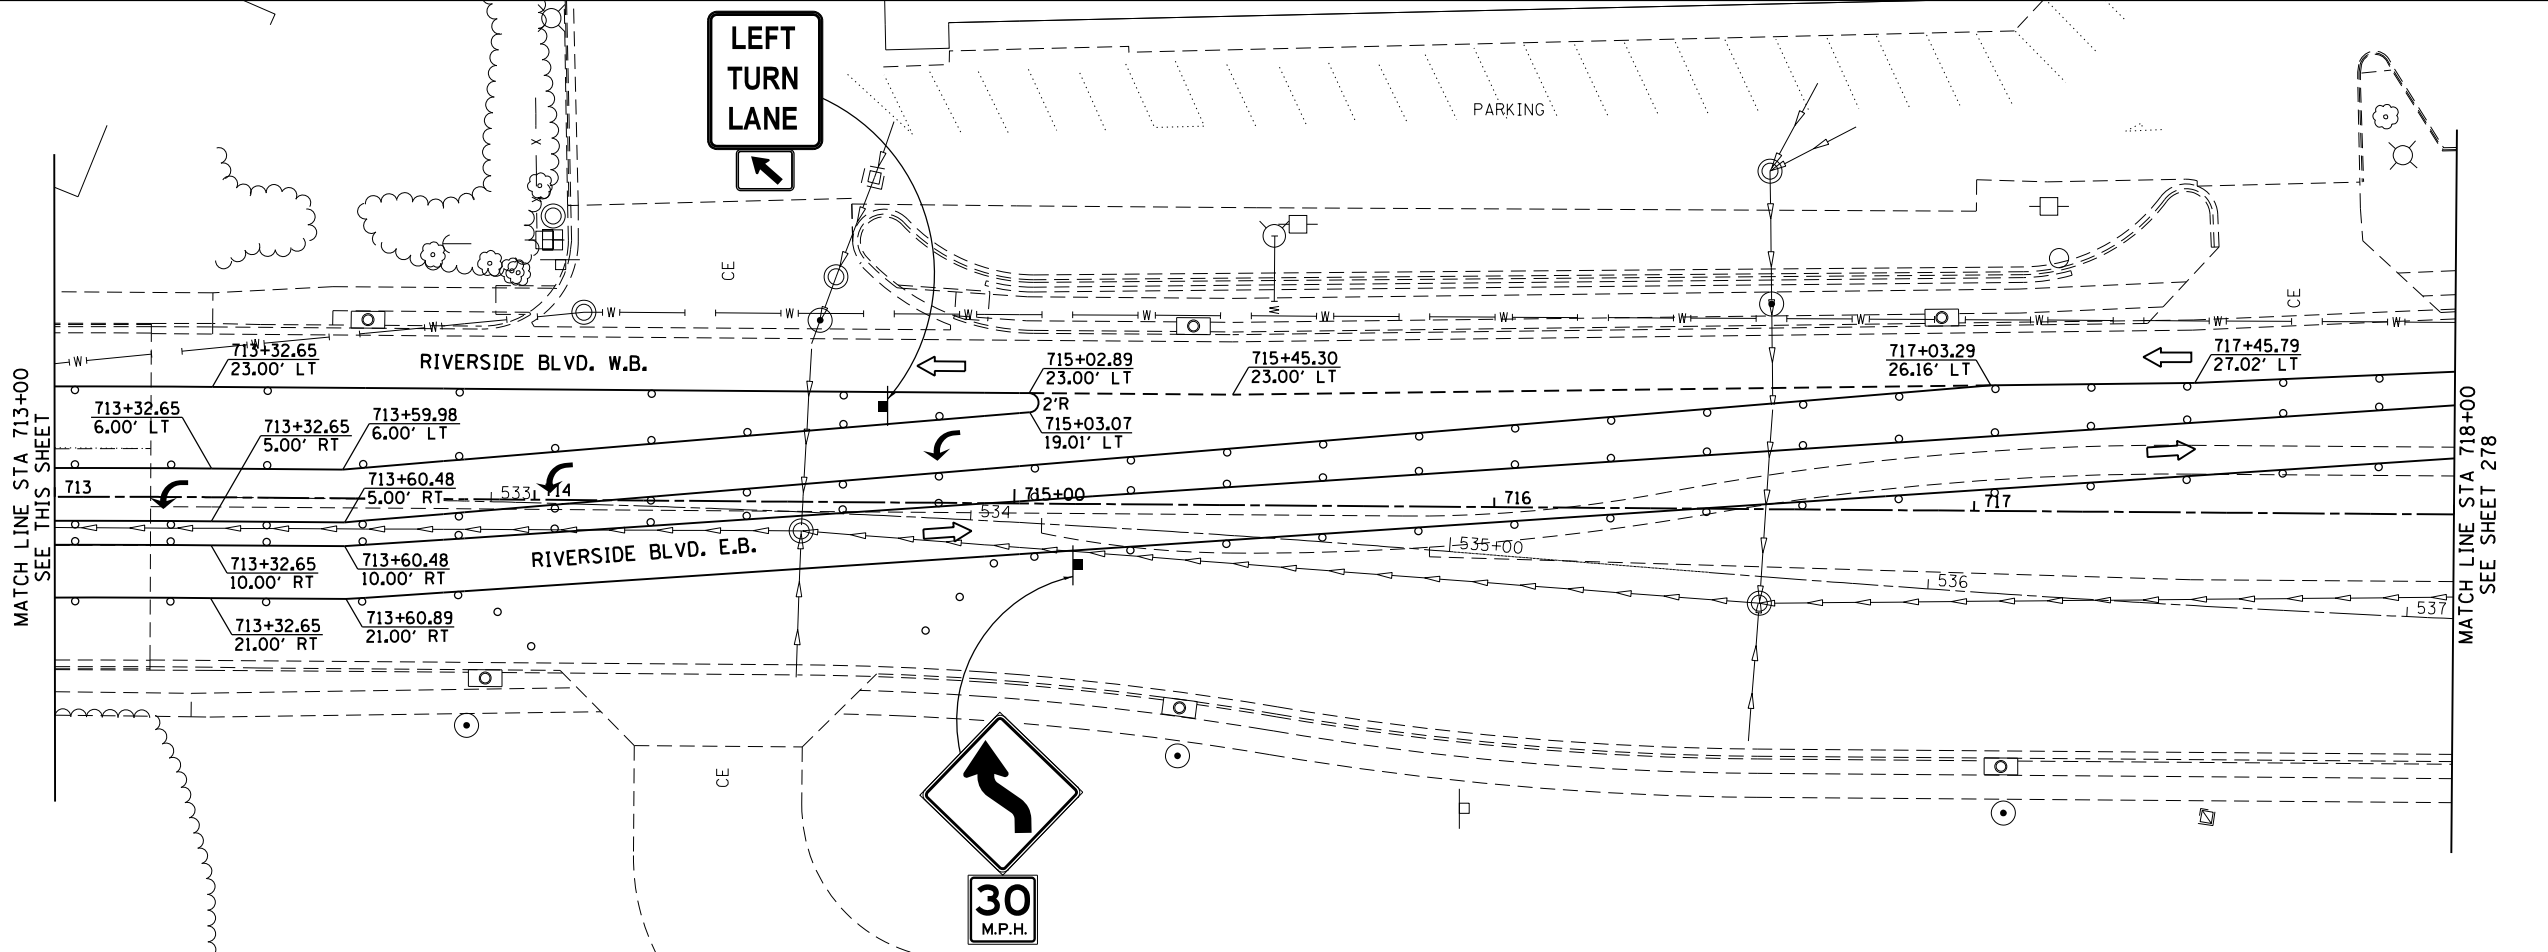

STAGE 3B
(SUB-STAGE 1)

STAGE 3B
(SUB-STAGE 1)

**LEFT
TURN
LANE**

 = WORK ZONE
 = TYPE III BARRICADE
 = SIGN
 = DRUM OR BARRICADE
 = DIRECTION INDICATOR BARRICADE
 = FLEXIBLE DELINEATOR
 = DIRECTION OF TRAFFIC
 = ARROW BOARD

 = WORK ZONE
 = TYPE III BARRICADE
 = SIGN
 = DRUM OR BARRICADE
 = DIRECTION INDICATOR BARRICADE
 = FLEXIBLE DELINEATOR
 = DIRECTION OF TRAFFIC
 = ARROW BOARD

DESIGNED -	REVISED -
DRAWN -	REVISED -
CHECKED -	REVISED -
DATE -	REVISED -

**IL RTE 2 / Main St.
STAGING DETAILS 3B
SUB STAGE 1**

F.A.P. RTE.	SECTION	COUNTY	TOTAL SHEETS	SHEET NO.
734	78R-2	WINNEBAGO	926	282
CONTRACT NO. 64C21				
FED. ROAD DIST. NO.	ILLINOIS	FED. AID PROJECT		




- | | |
|---|------------------------------------|
|  | = WORK ZONE |
|  | = TYPE III BARRICADE |
|  | = SIGN |
|  | = DRUM OR BARRICADE |
|  | = DIRECTION INDICATOR
BARRICADE |
|  | = FLEXIBLE DELINEATOR |
|  | = DIRECTION OF TRAFFIC |
|  | = ARROW BOARD |



FILE NAME =	USER NAME = Griffiths,dj	DESIGNED -	REVISED -	STATE OF ILLINOIS DEPARTMENT OF TRANSPORTATION										RIVERSIDE BLVD. & ROBEY AVENUE STAGING DETAILS 3B SUB STAGE 1 AND SUB STAGES 1, 2 & 6					F.A.P. RTE.	SECTION	COUNTY	TOTAL SHEETS	SHEET NO.
PROJECT =	PROJECT LOCATION =	DATE =	REVISIONS =											734	78R-2	WINNEBAGO	926	283					
PLOT SCALE = 40.0000' / in.	CHECKED -	REVISED -	DATE =											CONTRACT NO. 64C21									
PLOT DATE = Mar-10-2015 01:38:23 PM	DATE =	REVISED -	SCALE: 1" = 20'											SHEET NO. OF SHEETS STA. TO STA.									
				FED. ROAD DIST. NO.					ILLINOIS FED. AID PROJECT														

STAGING DETAILS 3B

STAGE 3B
(SUB-STAGE 1-6)

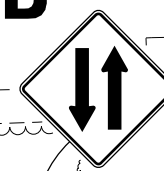


LEGEND

- [Hatched Box] = WORK ZONE
- [Type III Barricade Symbol] = TYPE III BARRICADE
- [Sign Symbol] = SIGN
- [Drum or Barricade Symbol] = DRUM OR BARRICADE
- [Direction Indicator Barricade Symbol] = DIRECTION INDICATOR BARRICADE
- [Flexible Delineator Symbol] = FLEXIBLE DELINEATOR
- [Arrow Symbol] = DIRECTION OF TRAFFIC
- [Arrow Board Symbol] = ARROW BOARD



STAGE 3B
(SUB-STAGE 2)

PARKING LOT

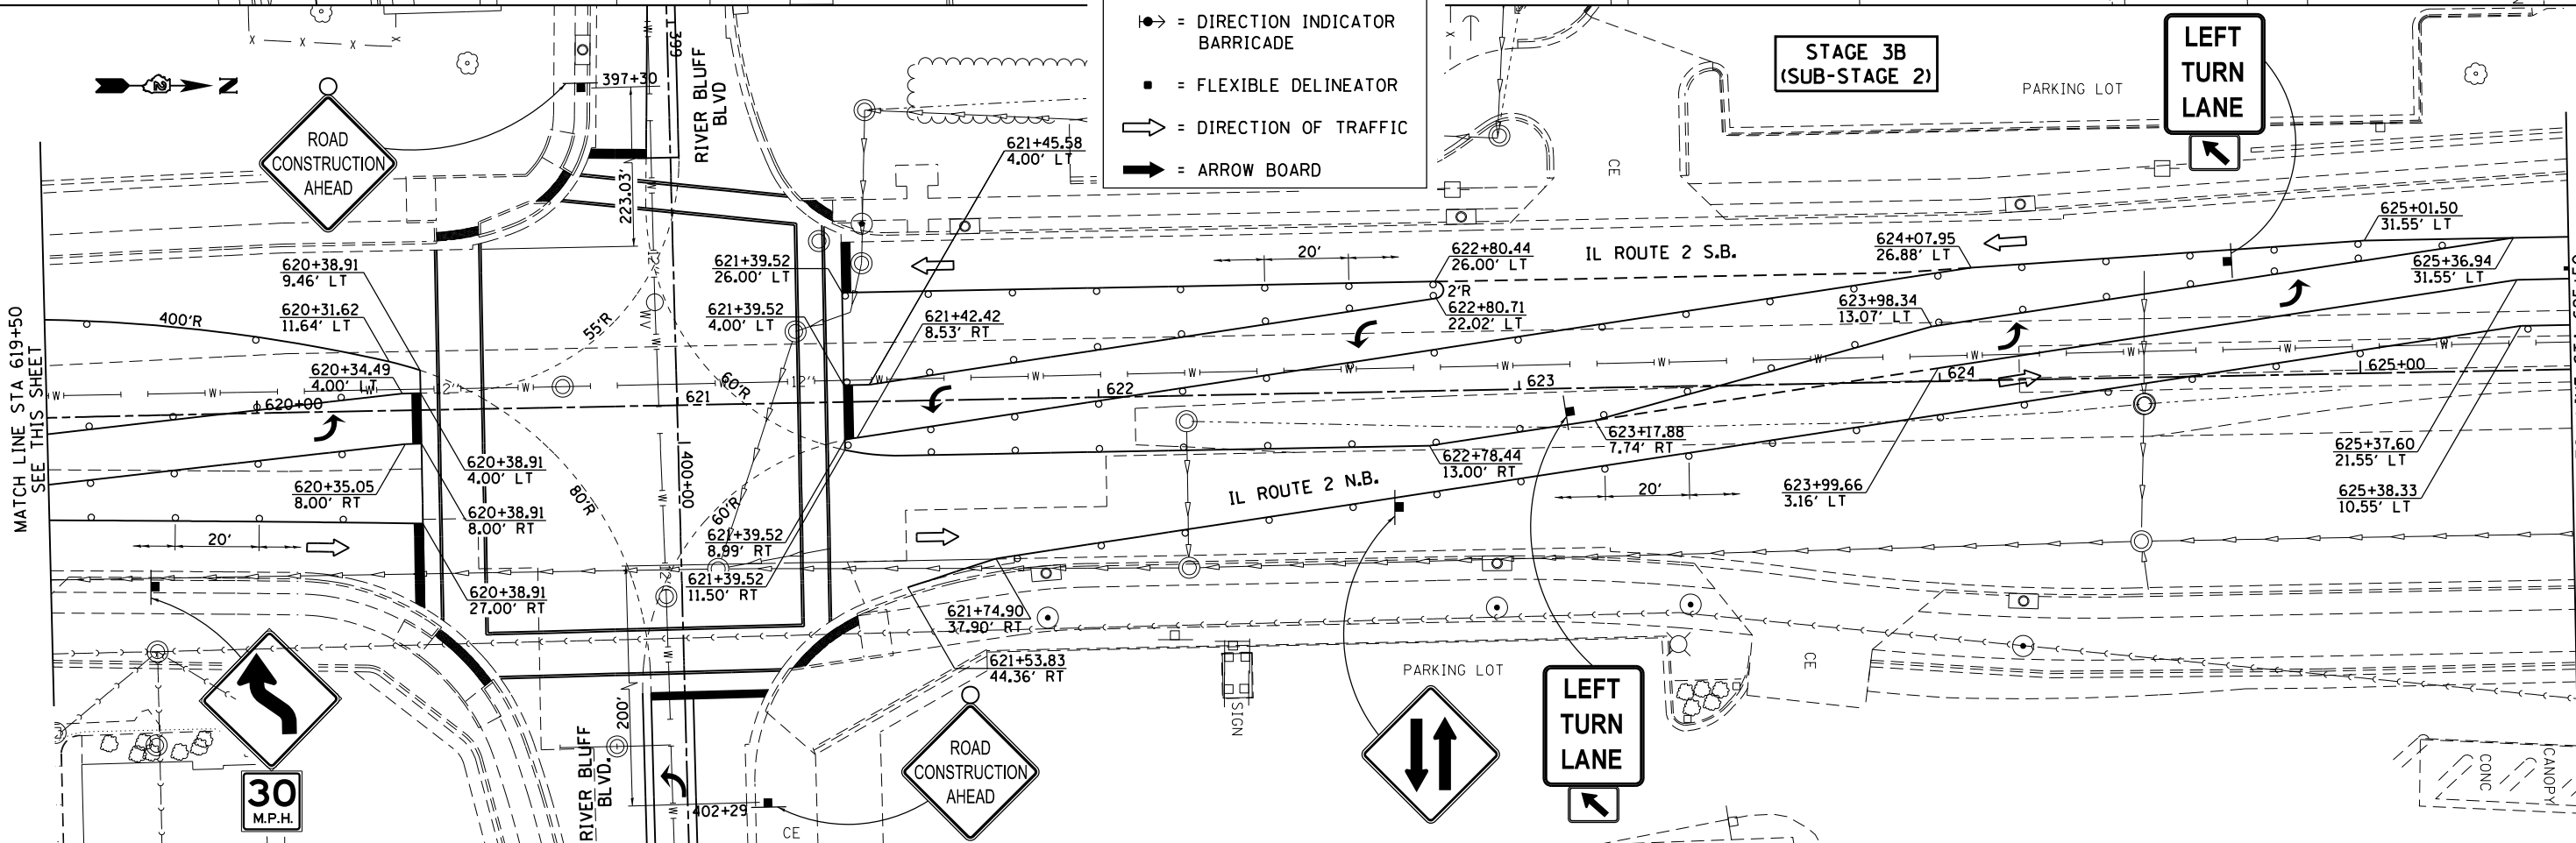


FILE NAME =	USER NAME = Griffiths	DESIGNED -	REVISED -
pw\1\084EBID\INTEG\Illinois.gov\PIDOT\Documents\IDOT Offices\District 2\Projects\P20506\DATA\EA0\Sheets\20506-shs-stg3B.dwg		CHECKED -	REVISED -
PLOT SCALE = 40.0000' / in.		DATE -	REVISED -
PLOT DATE = Mar-10-2015 01:40:04 PM			

STATE OF ILLINOIS
DEPARTMENT OF TRANSPORTATION

ILLINOIS ROUTE 2 STAGING DETAILS 3B SUB STAGES 1-6 & SUB STAGE 2			
SCALE: 1" = 20'	SHEET NO.	OF SHEETS	STA. TO STA.

F.A.P. RTE.	SECTION	COUNTY	TOTAL SHEETS	SHEET NO.
734	78R-2	WINNEBAGO	926	285
CONTRACT NO. 64C21				
FED. ROAD DIST. NO. ILLINOIS FED. AID PROJECT				

STAGING DETAILS 3B


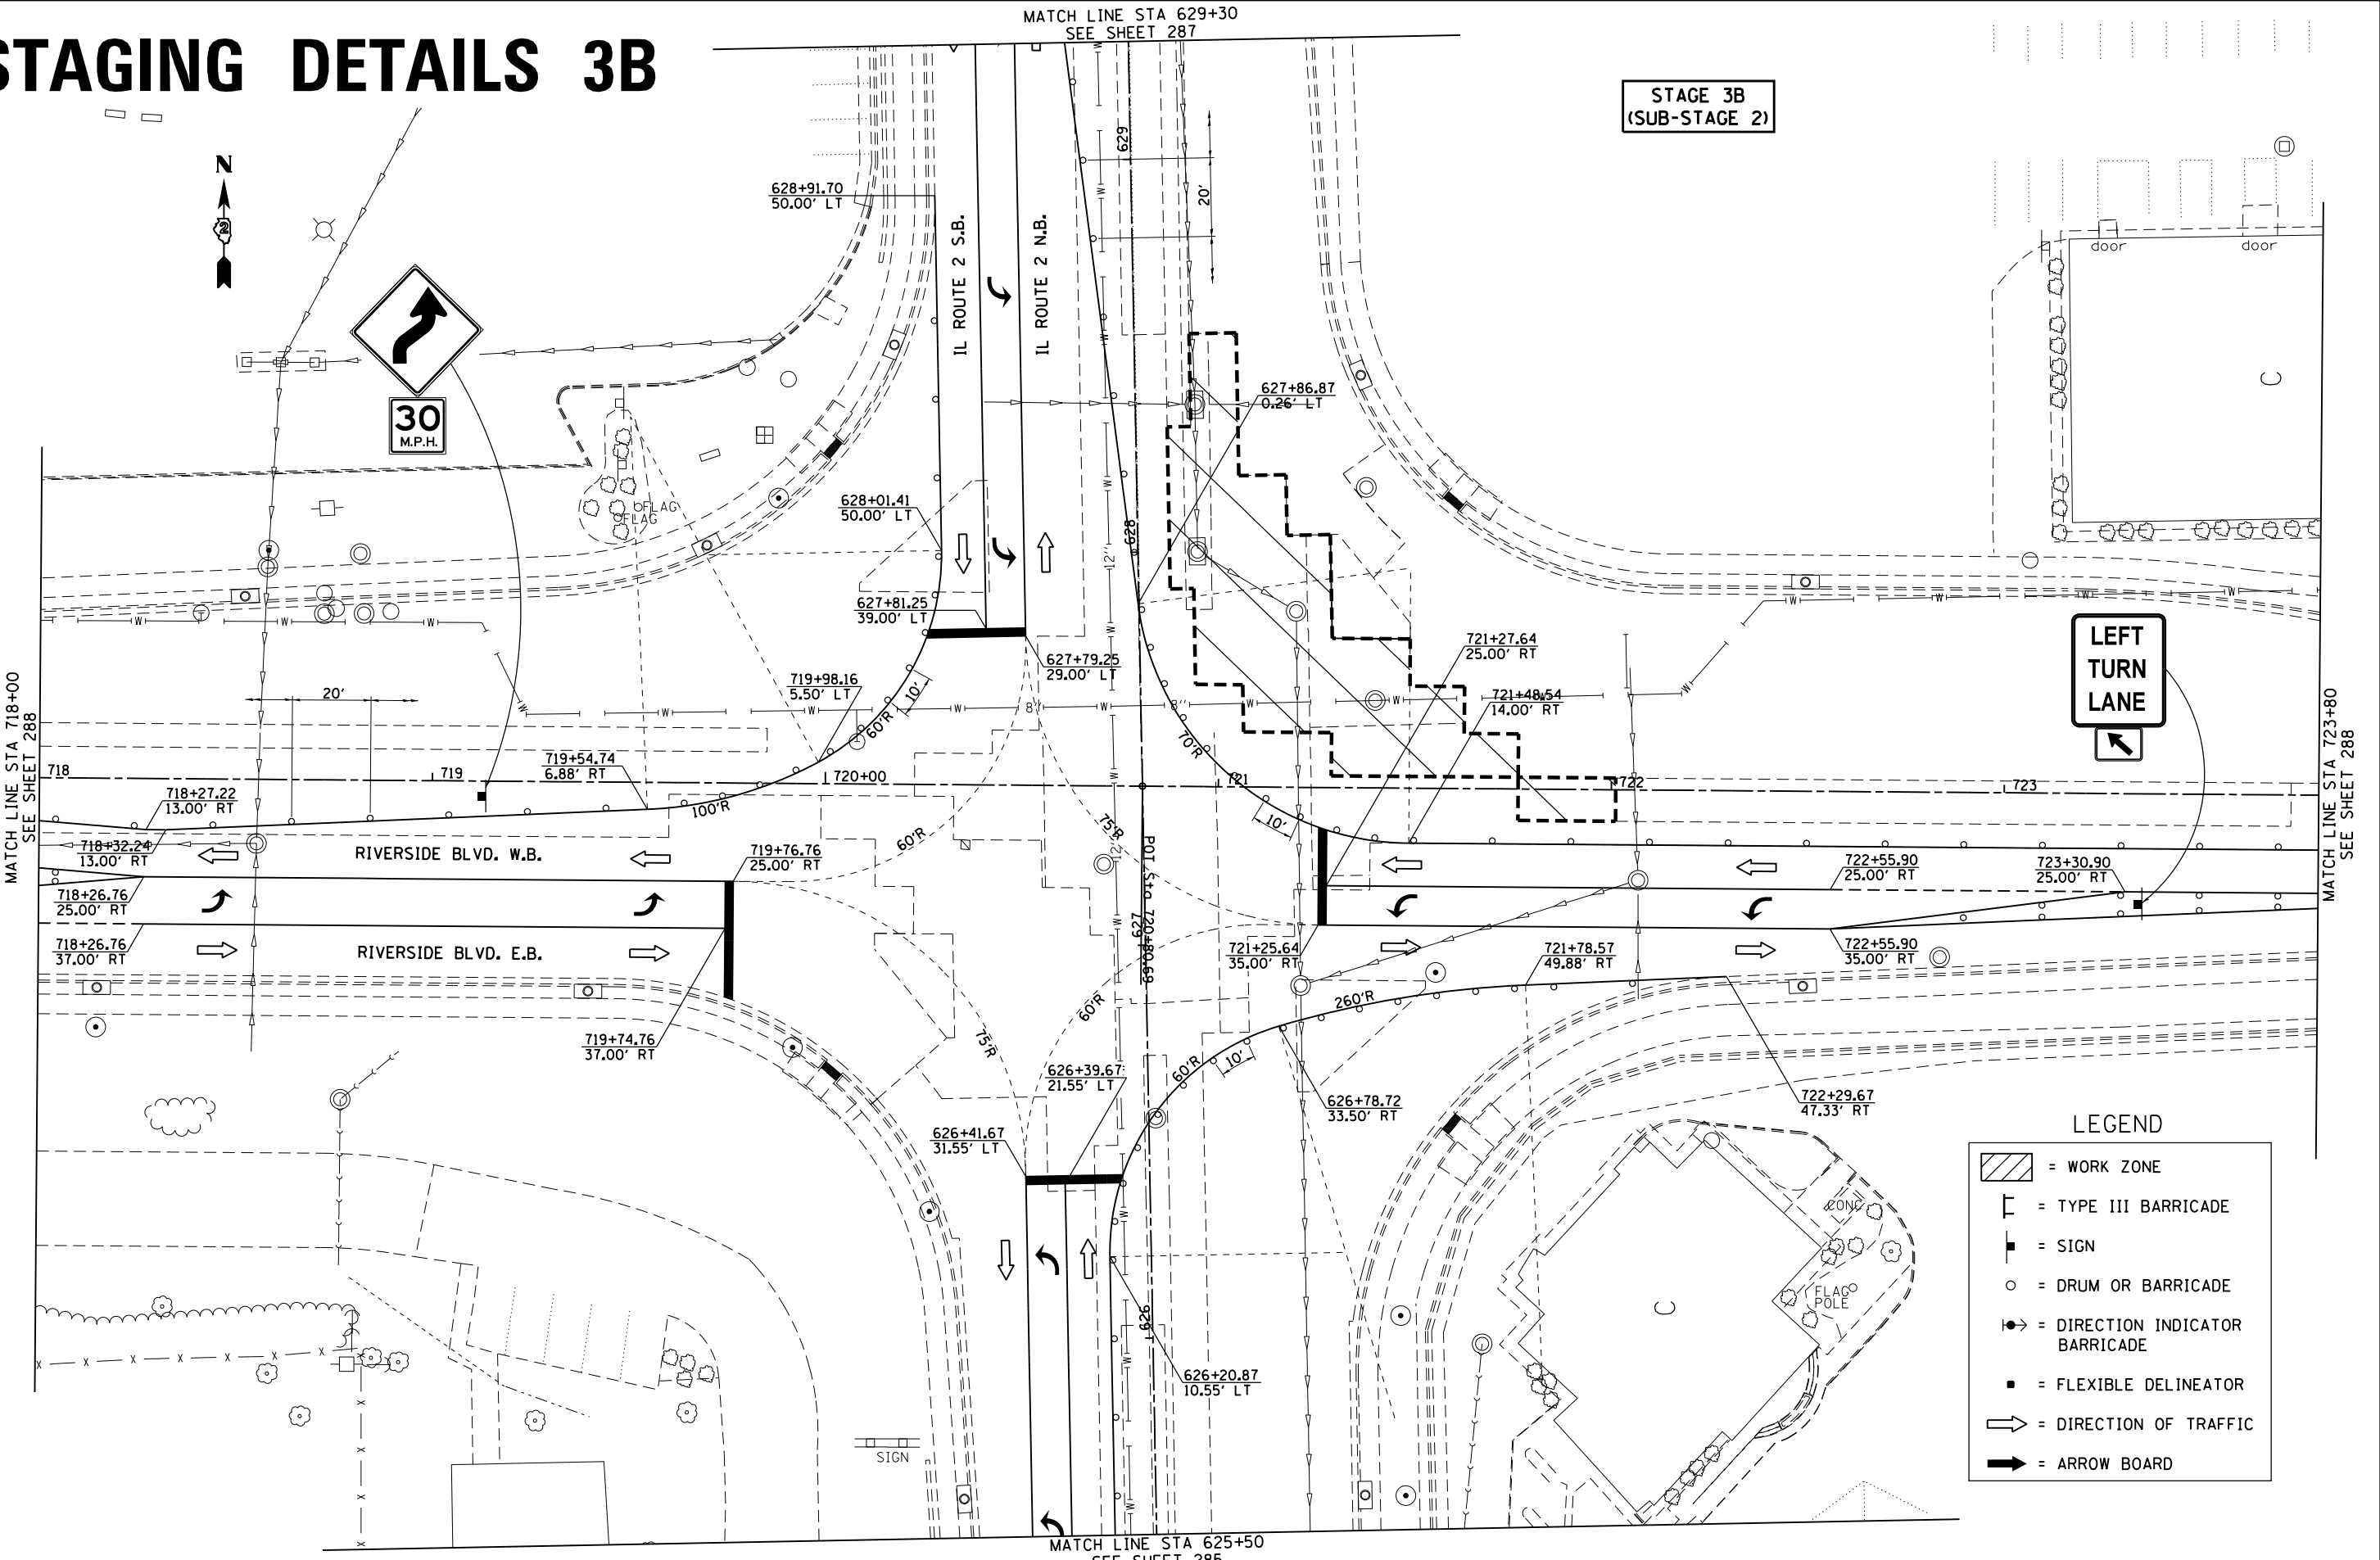


LEGEND

- [Hatched Box] = WORK ZONE
- [Barricade Symbol] = TYPE III BARRICADE
- [Sign Symbol] = SIGN
- [Drum Symbol] = DRUM OR BARRICADE
- [Arrow Symbol] = DIRECTION INDICATOR BARRICADE
- [Delineator Symbol] = FLEXIBLE DELINEATOR
- [Traffic Arrow Symbol] = DIRECTION OF TRAFFIC
- [Arrow Board Symbol] = ARROW BOARD

FILE NAME =	USER NAME = GrifftshdJ	DESIGNED -	REVISED -	STATE OF ILLINOIS DEPARTMENT OF TRANSPORTATION	IL ROUTE 2 / RIVERSIDE BLVD. STAGING DETAILS 3B SUB STAGE 2	F.A.P. RTE.		SECTION	COUNTY	TOTAL SHEETS	SHEET NO.
p:\11084EBID\INTEG\Illinois.gov\PI\DOT\Documents\DOT Offices\District 2\Projects\P205006\Drawings\640\sheet\205006-sht-stg3B.dwg		CHECKED -	REVISED -			734	78R-2	WINNEBAGO	926	286	
PLOT SCALE = 40.0000' / in.		CHECKED -	REVISED -			CONTRACT NO. 64C21					
PLOT DATE = Mar-10-2015 01:40:26 PM		DATE -	REVISED -			FED. ROAD DIST. NO. ILLINOIS FED. AID PROJECT					
SCALE: 1" = 20'	SHEET NO.	OF	SHEETS	STA.	TO STA.						



STAGING DETAILS 3B

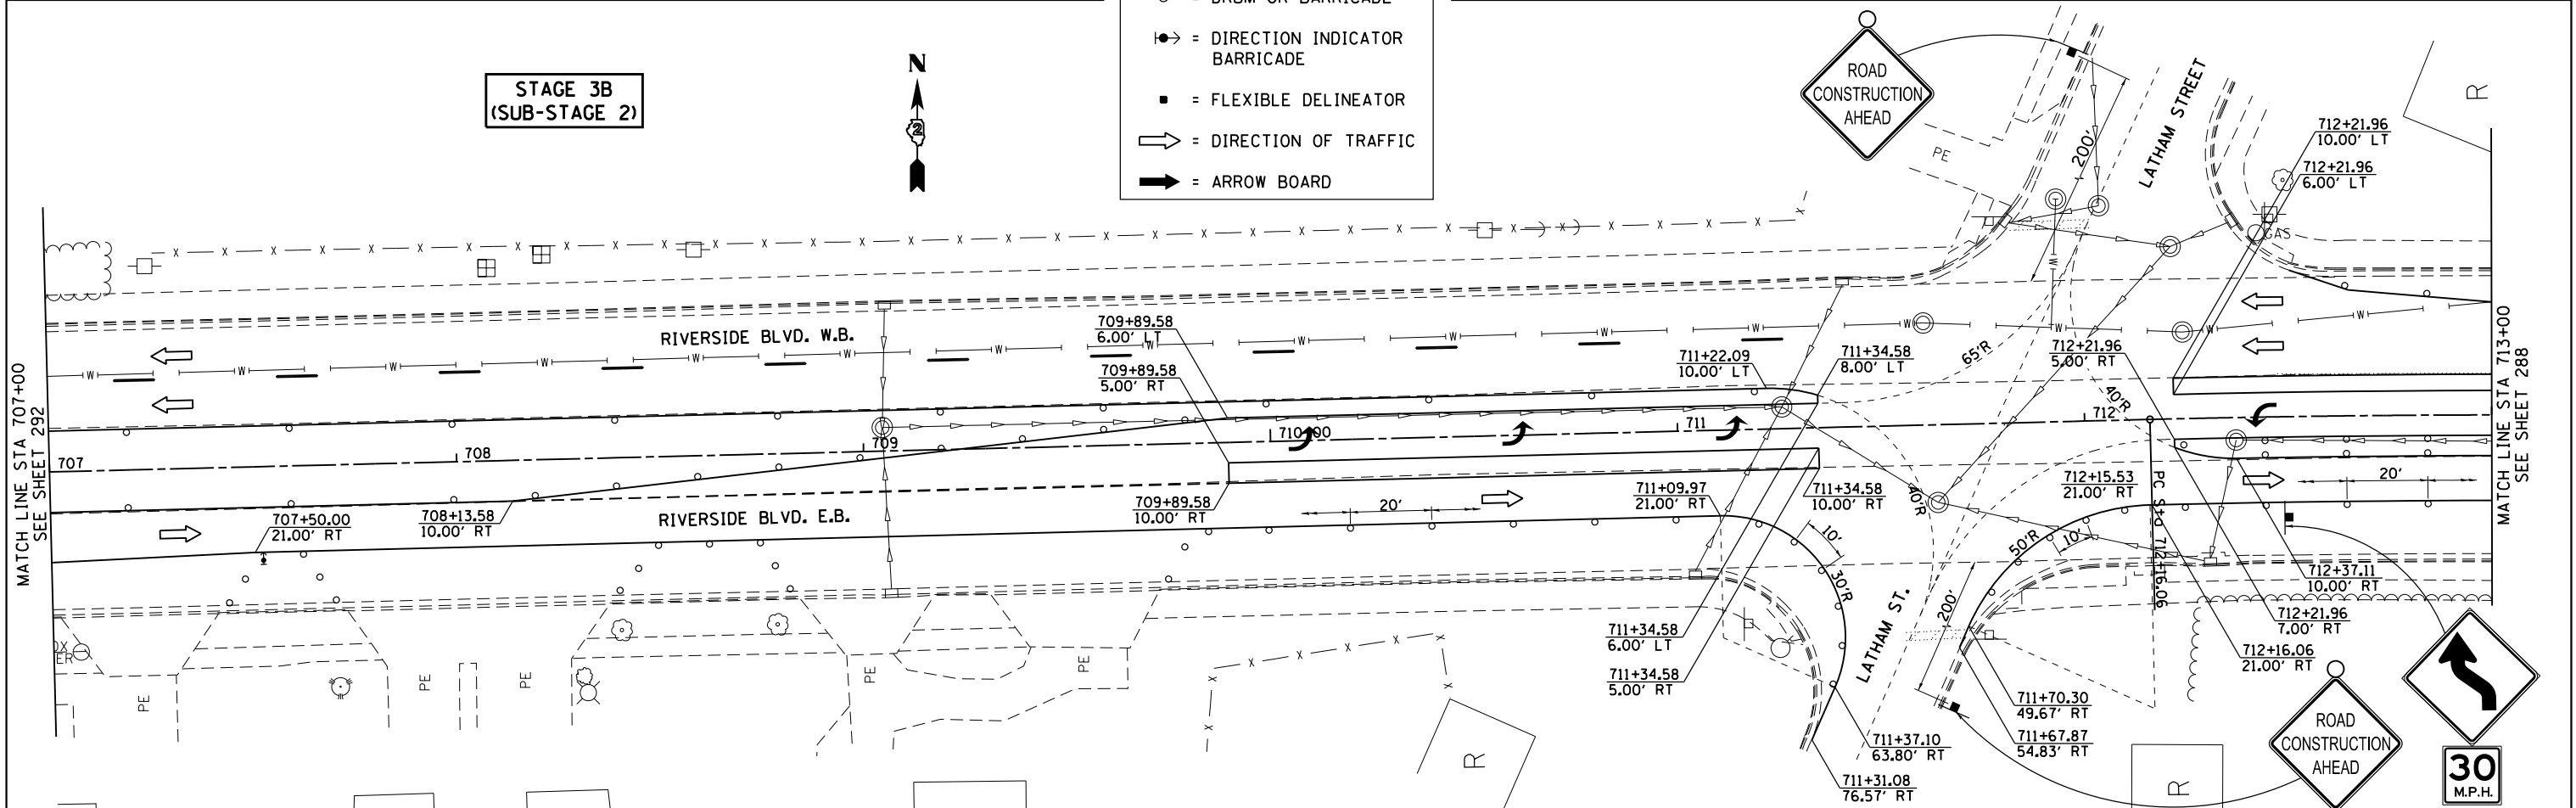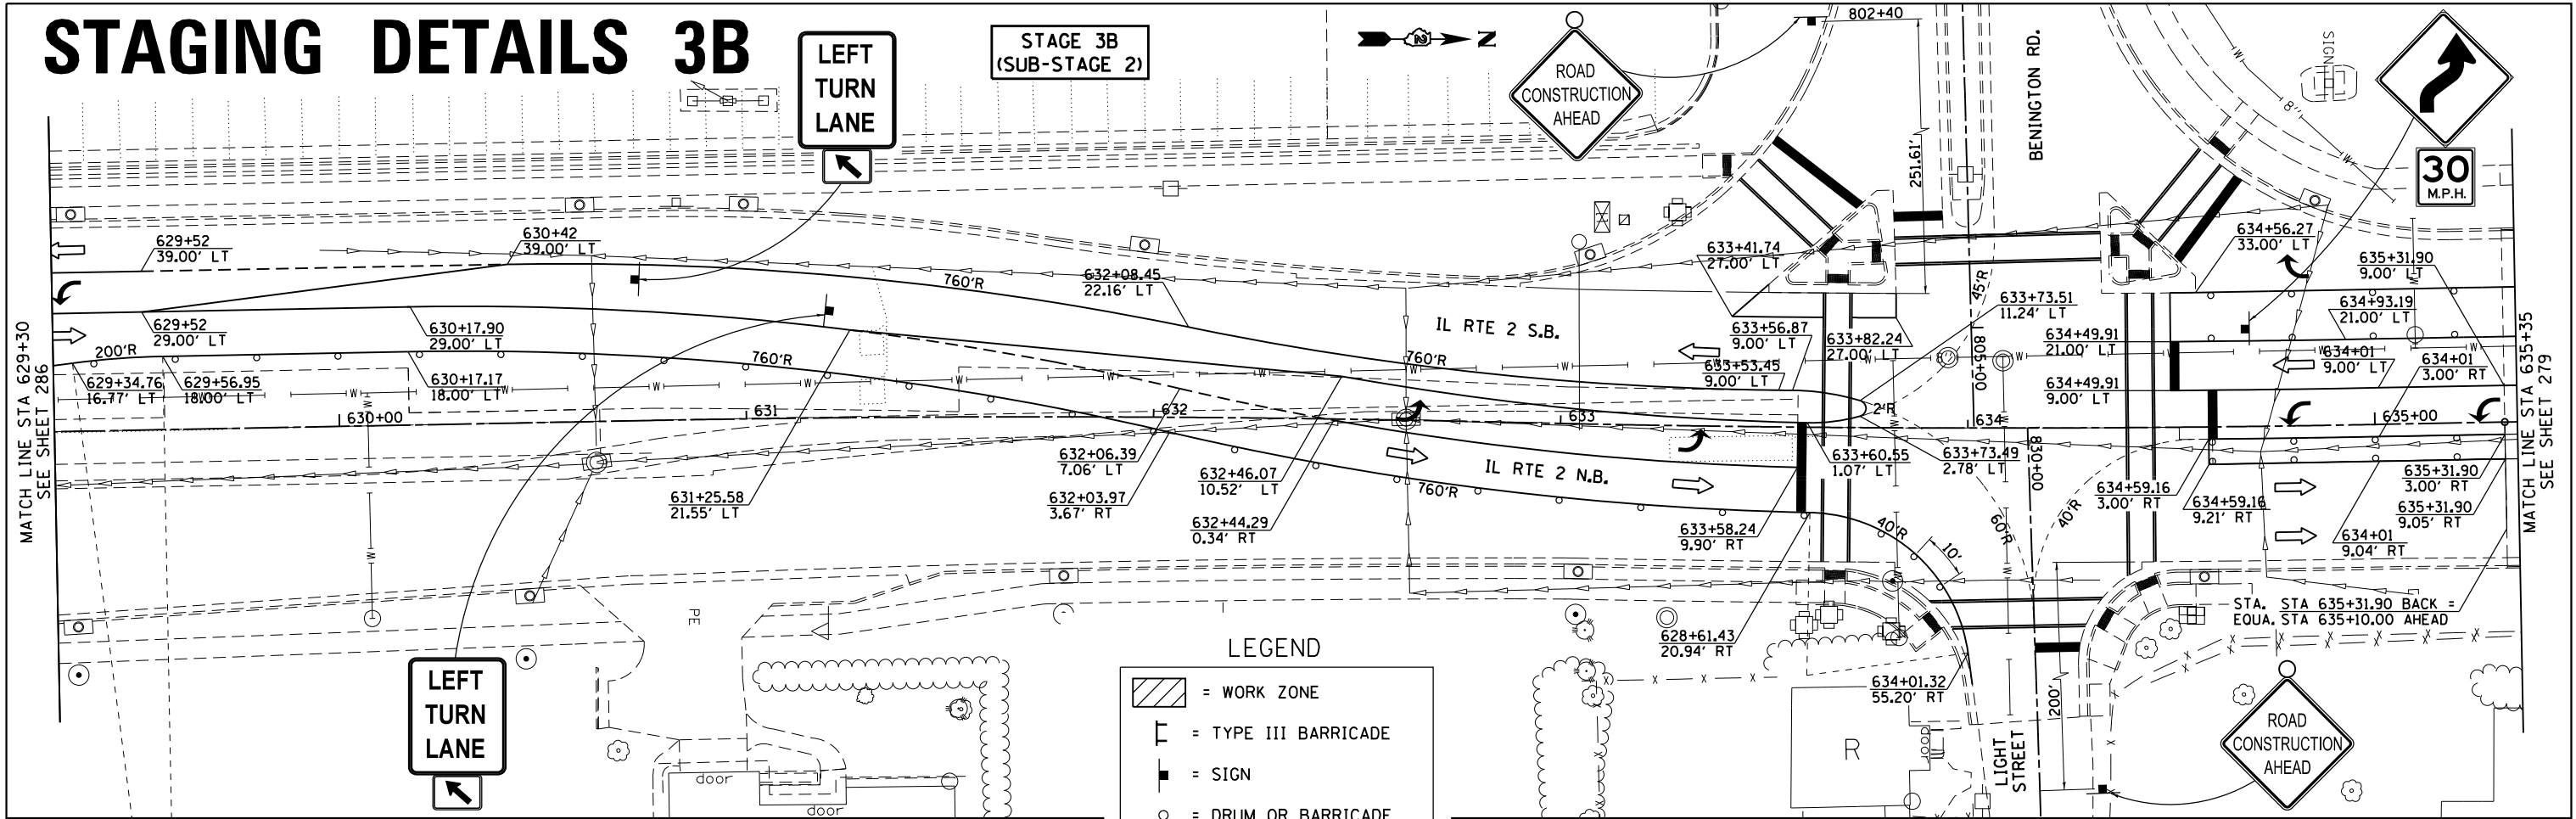

FILE NAME =	USER NAME = GriffithdJ	DESIGNED -	REVISED -	STATE OF ILLINOIS DEPARTMENT OF TRANSPORTATION	ILLINOIS ROUTE 2 & RIVERSIDE BLVD. STAGING DETAILS 3B SUB STAGE 2	F.A.P. RTE.	SECTION	COUNTY	TOTAL SHEETS	SHEET NO.		
pw:\IL084EBID\INTEG.Illinois.gov\PIDOT\Documents\DOT Offices\District 2\Projects\P20506\DATA\LEADS\Drawings\DOT05006-shd-stg3B.dgn	PROJECT DATA LEADS	REVISIONS	REVISED -			734	78R-2	WINNEBAGO	926	287		
PLOT SCALE = 40.0000' / in.	CHECKED -	REVISED -				CONTRACT NO. 64C21						
PLOT DATE = Mar-10-2015 01:40:49 PM	DATE -	REVISED -				SCALE: 1" = 20'	SHEET NO.	OF	SHEETS	STA.	TO STA.	FED. ROAD DIST. NO.

STAGING DETAILS 3B

STAGE 3B
(SUB-STAGE 2)

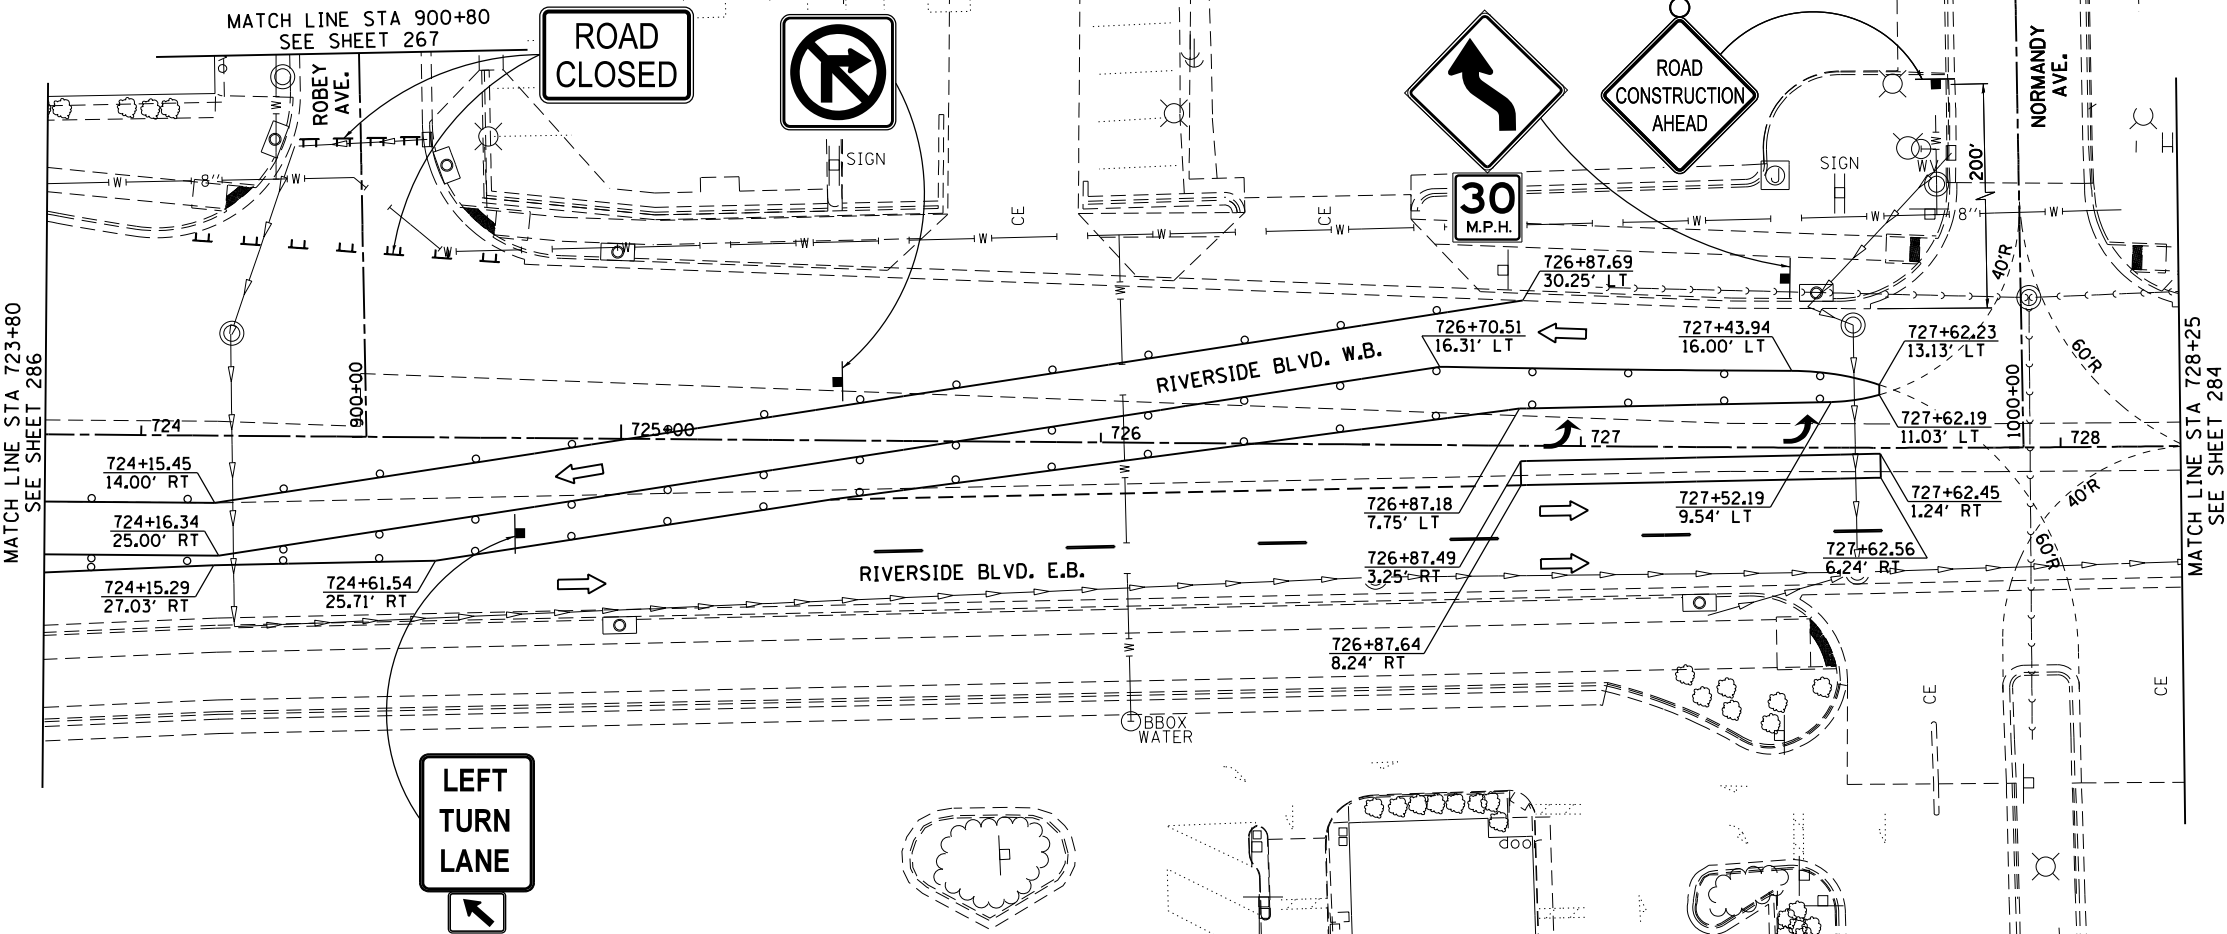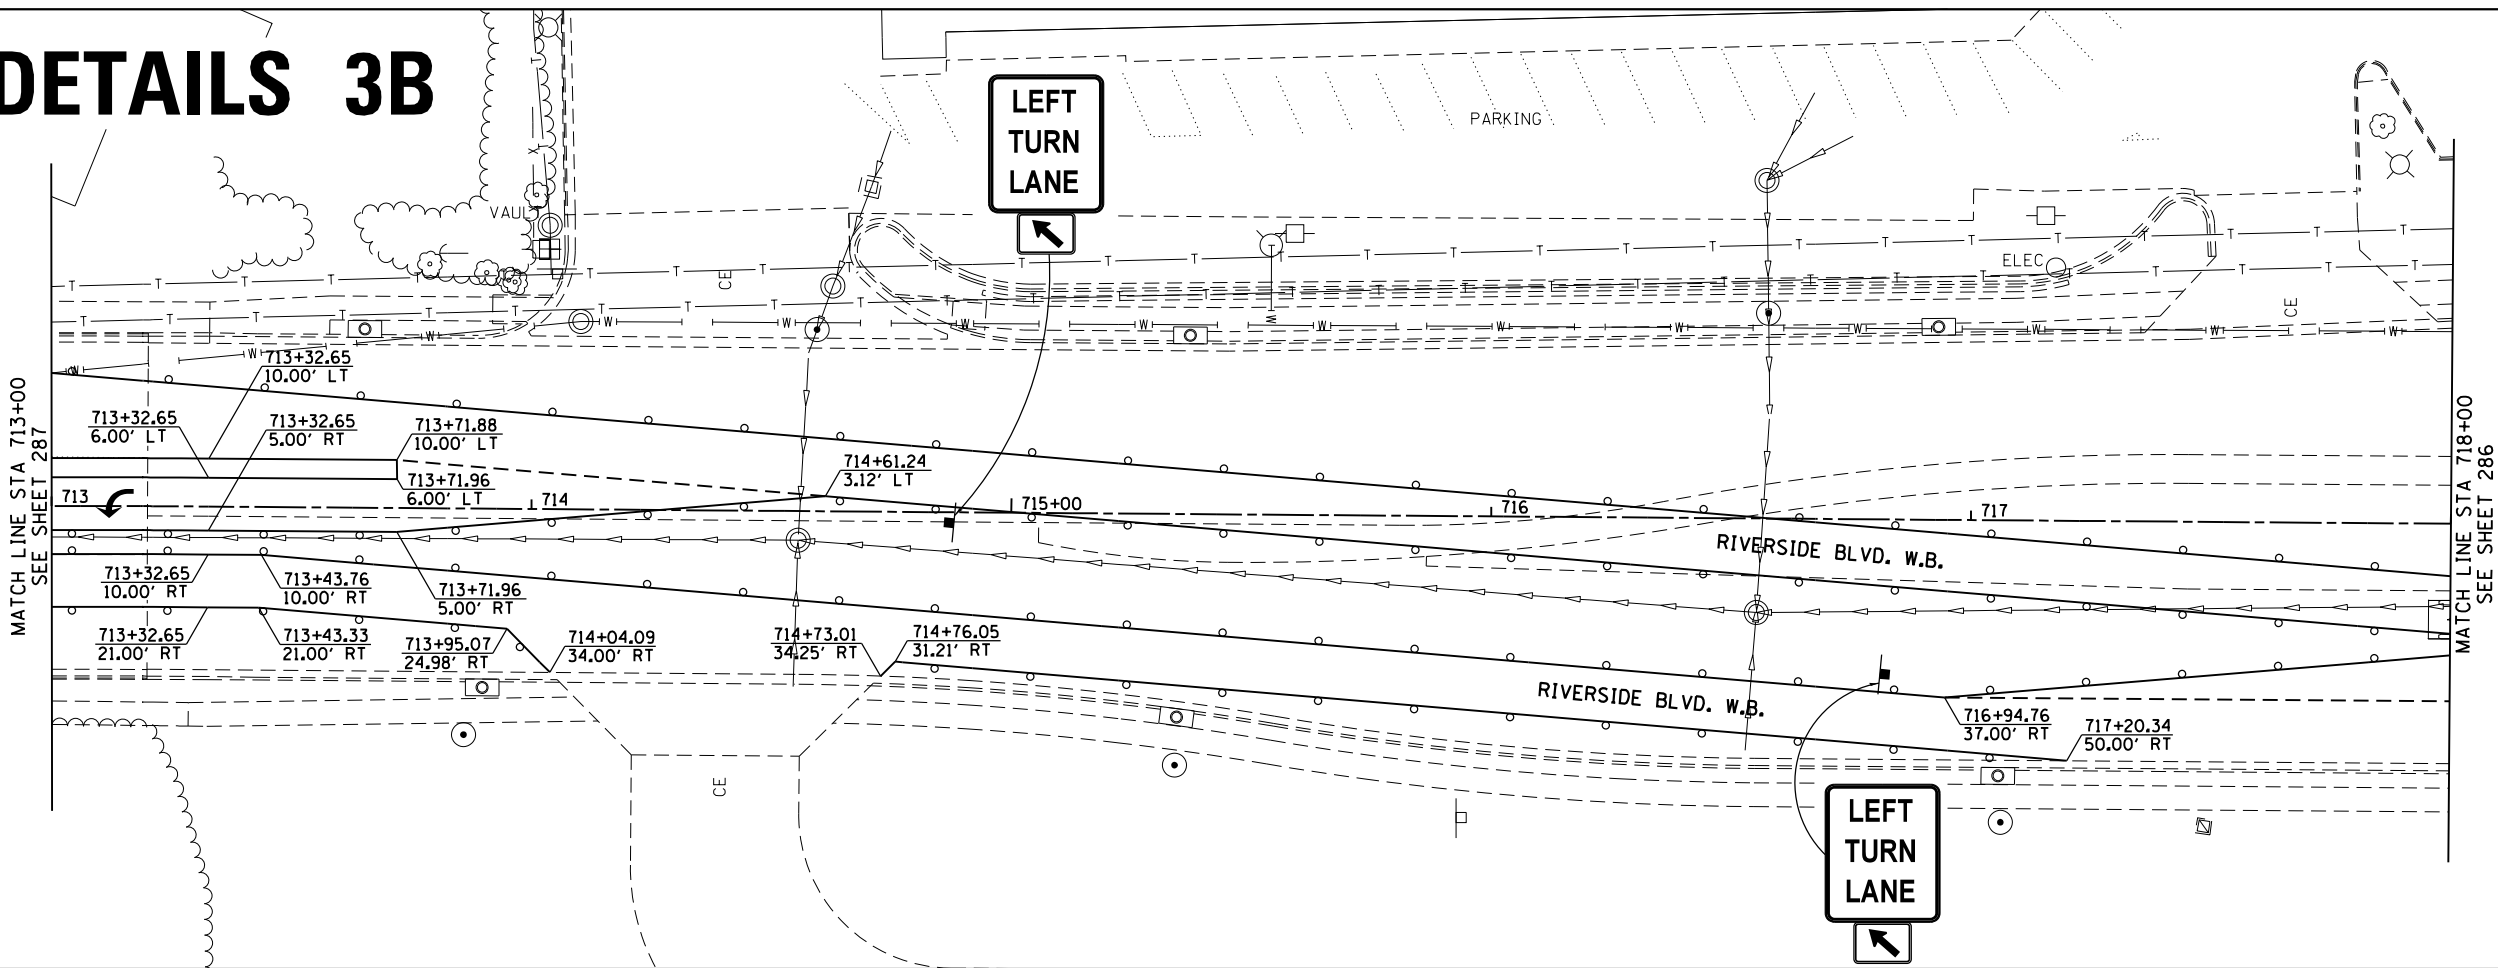


STAGE 3B
(SUB-STAGE 2)




- LEGEND
- [Hatched Box] = WORK ZONE
 - [Type III Barricade Symbol] = TYPE III BARRICADE
 - [Sign Symbol] = SIGN
 - [Drum or Barricade Symbol] = DRUM OR BARRICADE
 - [Direction Indicator Barricade Symbol] = DIRECTION INDICATOR BARRICADE
 - [Flexible Delineator Symbol] = FLEXIBLE DELINEATOR
 - [Direction of Traffic Arrow] = DIRECTION OF TRAFFIC
 - [Arrow Board Symbol] = ARROW BOARD

STAGE 3B
(SUB-STAGE 1-6)

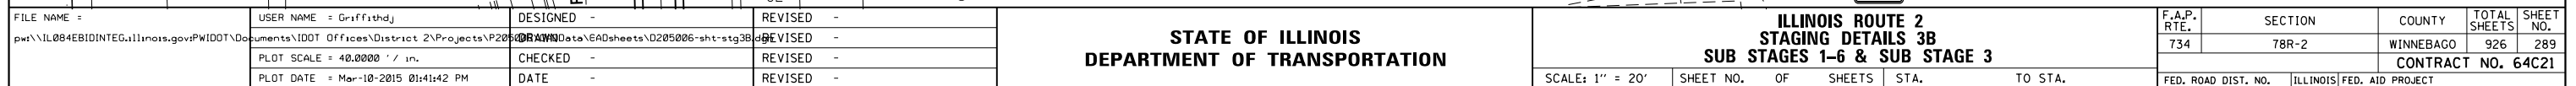



STAGING DETAILS 3B

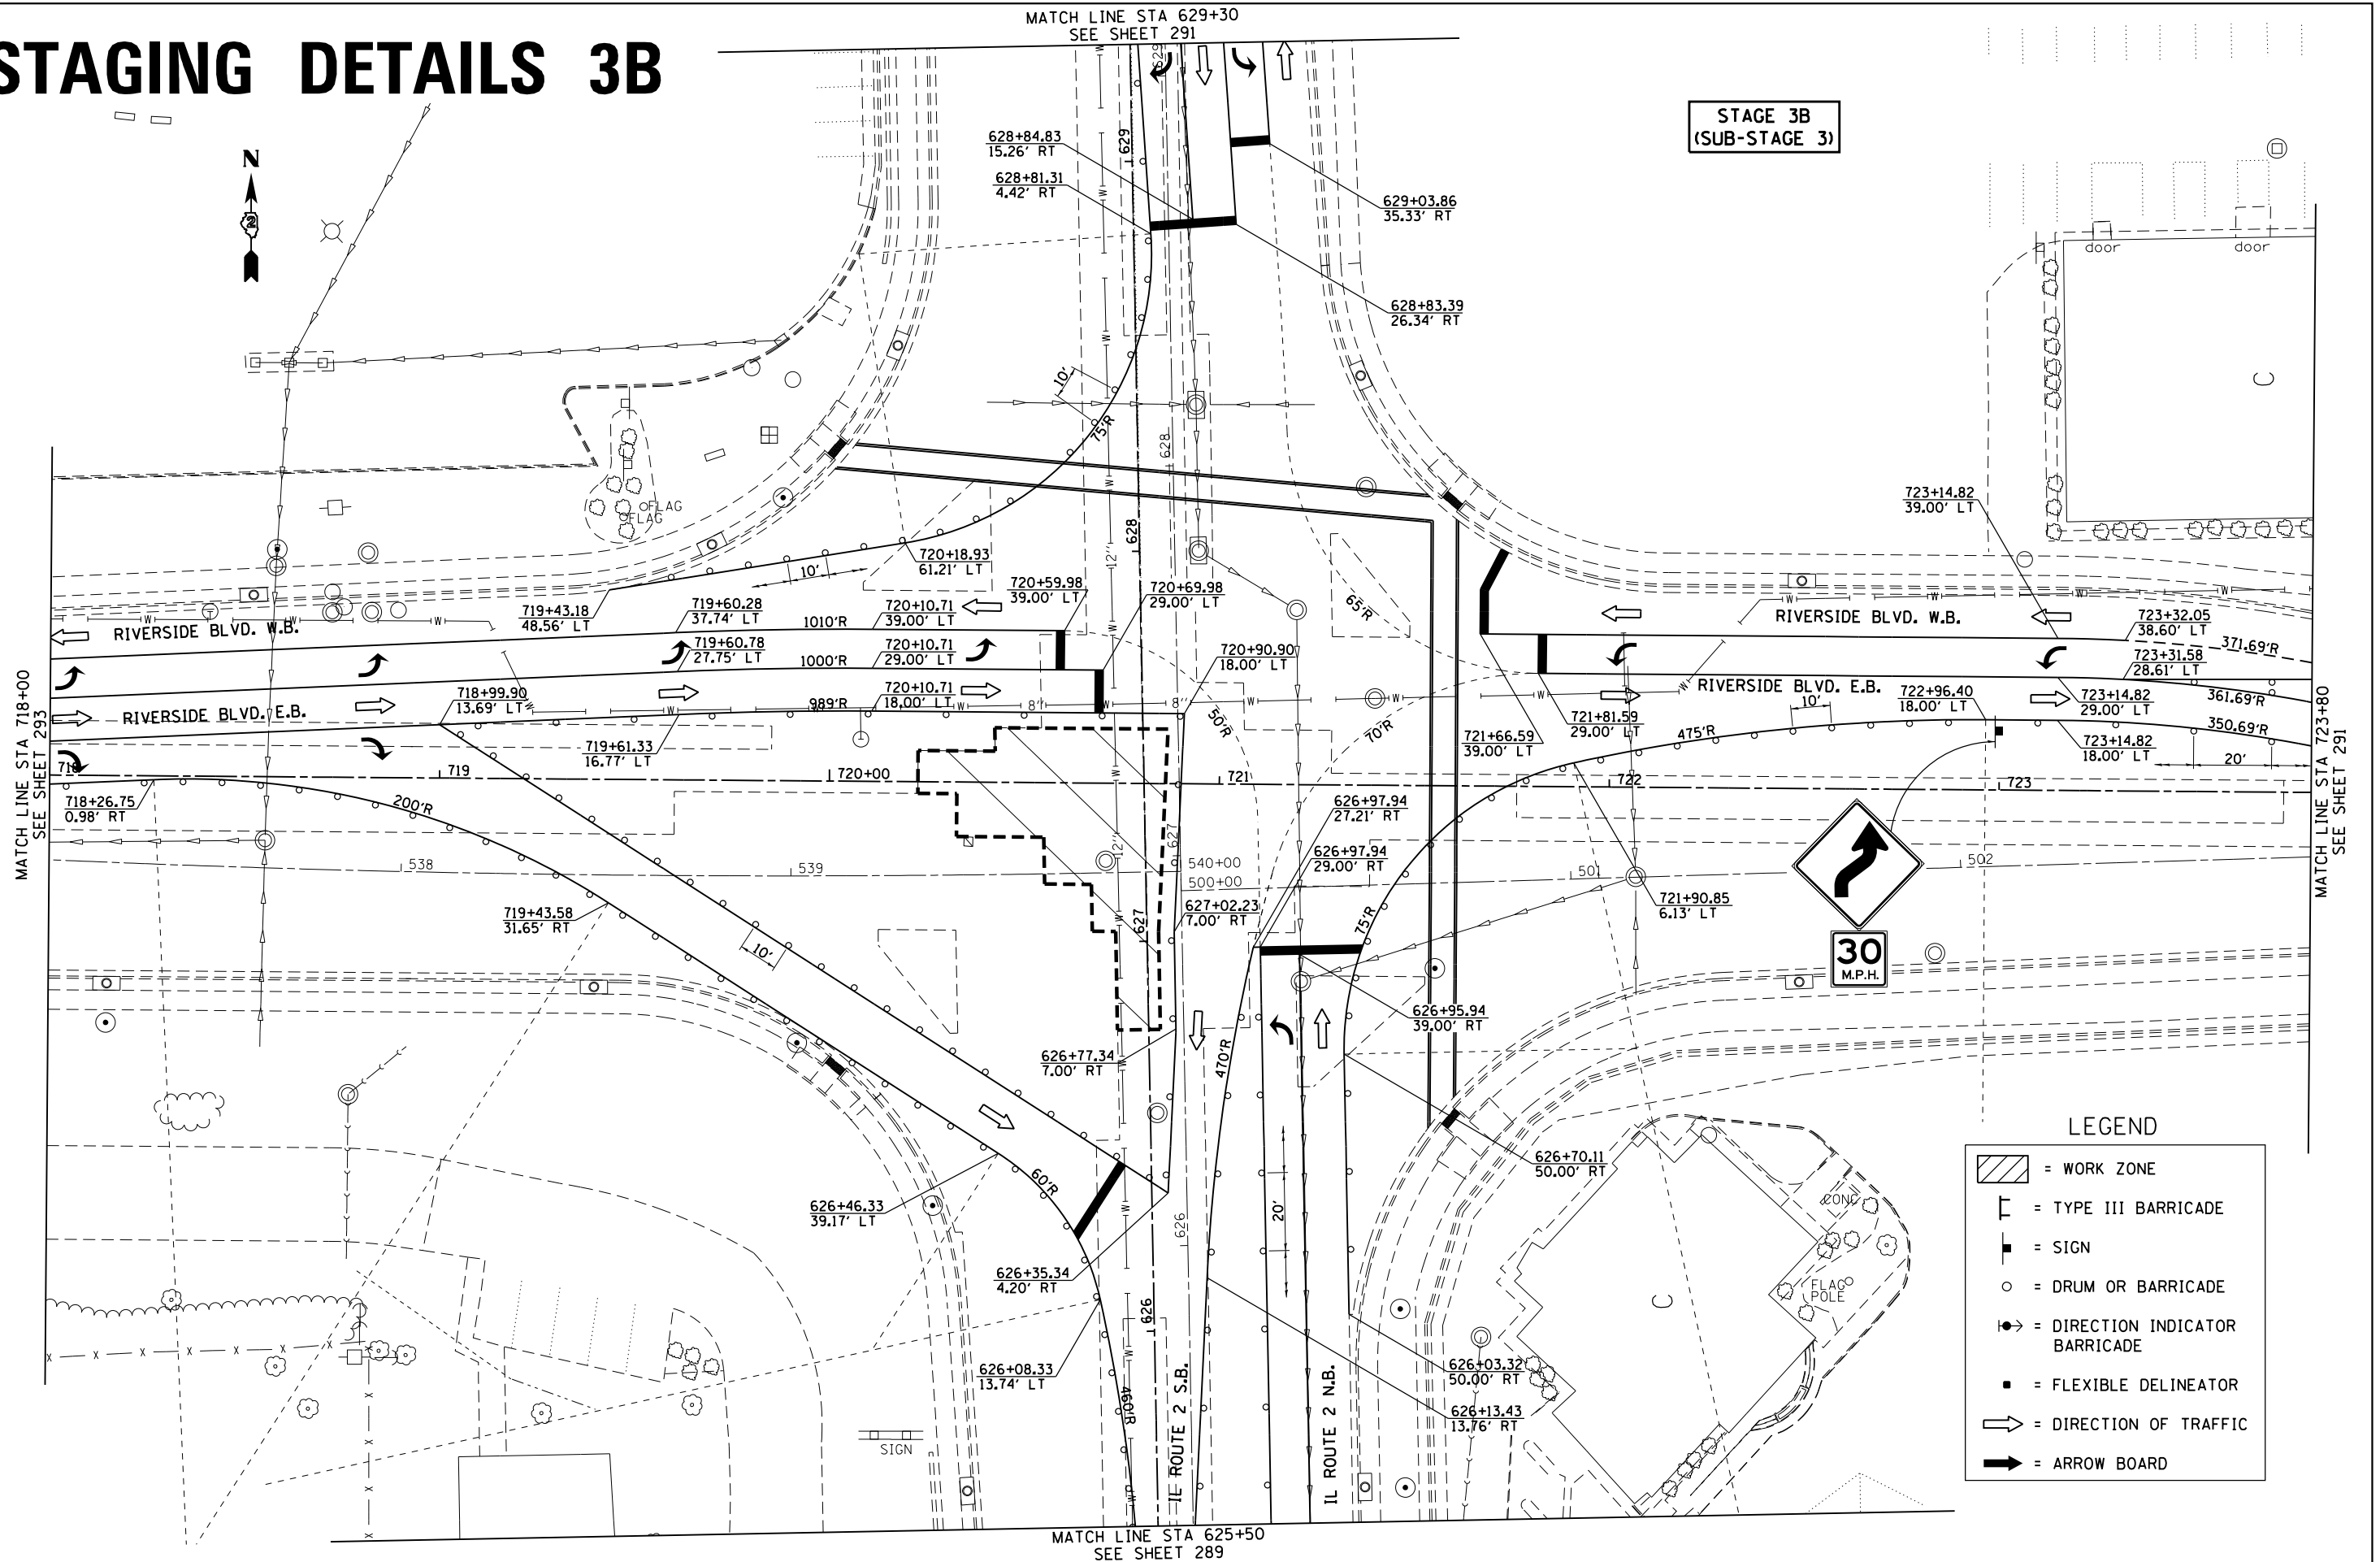

FILE NAME =	USER NAME = Griffithd.j	DESIGNED -	REVISED -	SEE SHEET 100 STATE OF ILLINOIS DEPARTMENT OF TRANSPORTATION IL ROUTE 2 / RIVERSIDE BLVD. STAGING DETAILS 3B SUB STAGE 3	F.A.P. 734	SECTION 78R-2	COUNTY WINNEBAGO	TOTAL 926	SHEET 290
px\\IL084EBID\INTEG.Illinois.gov\PIDOT\Documents\IDOT Offices\District 2\Projects\20506\DATA\640\sheet\0205006-shr-stg3B.dwg	DATE = 06/04/2015	CHECKED -	REVISED -						
PLOT SCALE = 40.0000' / in.	CHECKED -	REVISED -	REVISED -						
PLOT DATE = Mon-10-2015 01:42:04 PM	DATE -	REVISED -	REVISED -						
SCALE: 1" = 20'				SHEET NO. OF SHEETS	STA. TO STA.		FED. ROAD DIST. NO. ILLINOIS FED. AID PROJECT		
						CONTRACT NO. 64C21			

STAGING DETAILS 3B

STAGE 3B
(SUB-STAGE 3)

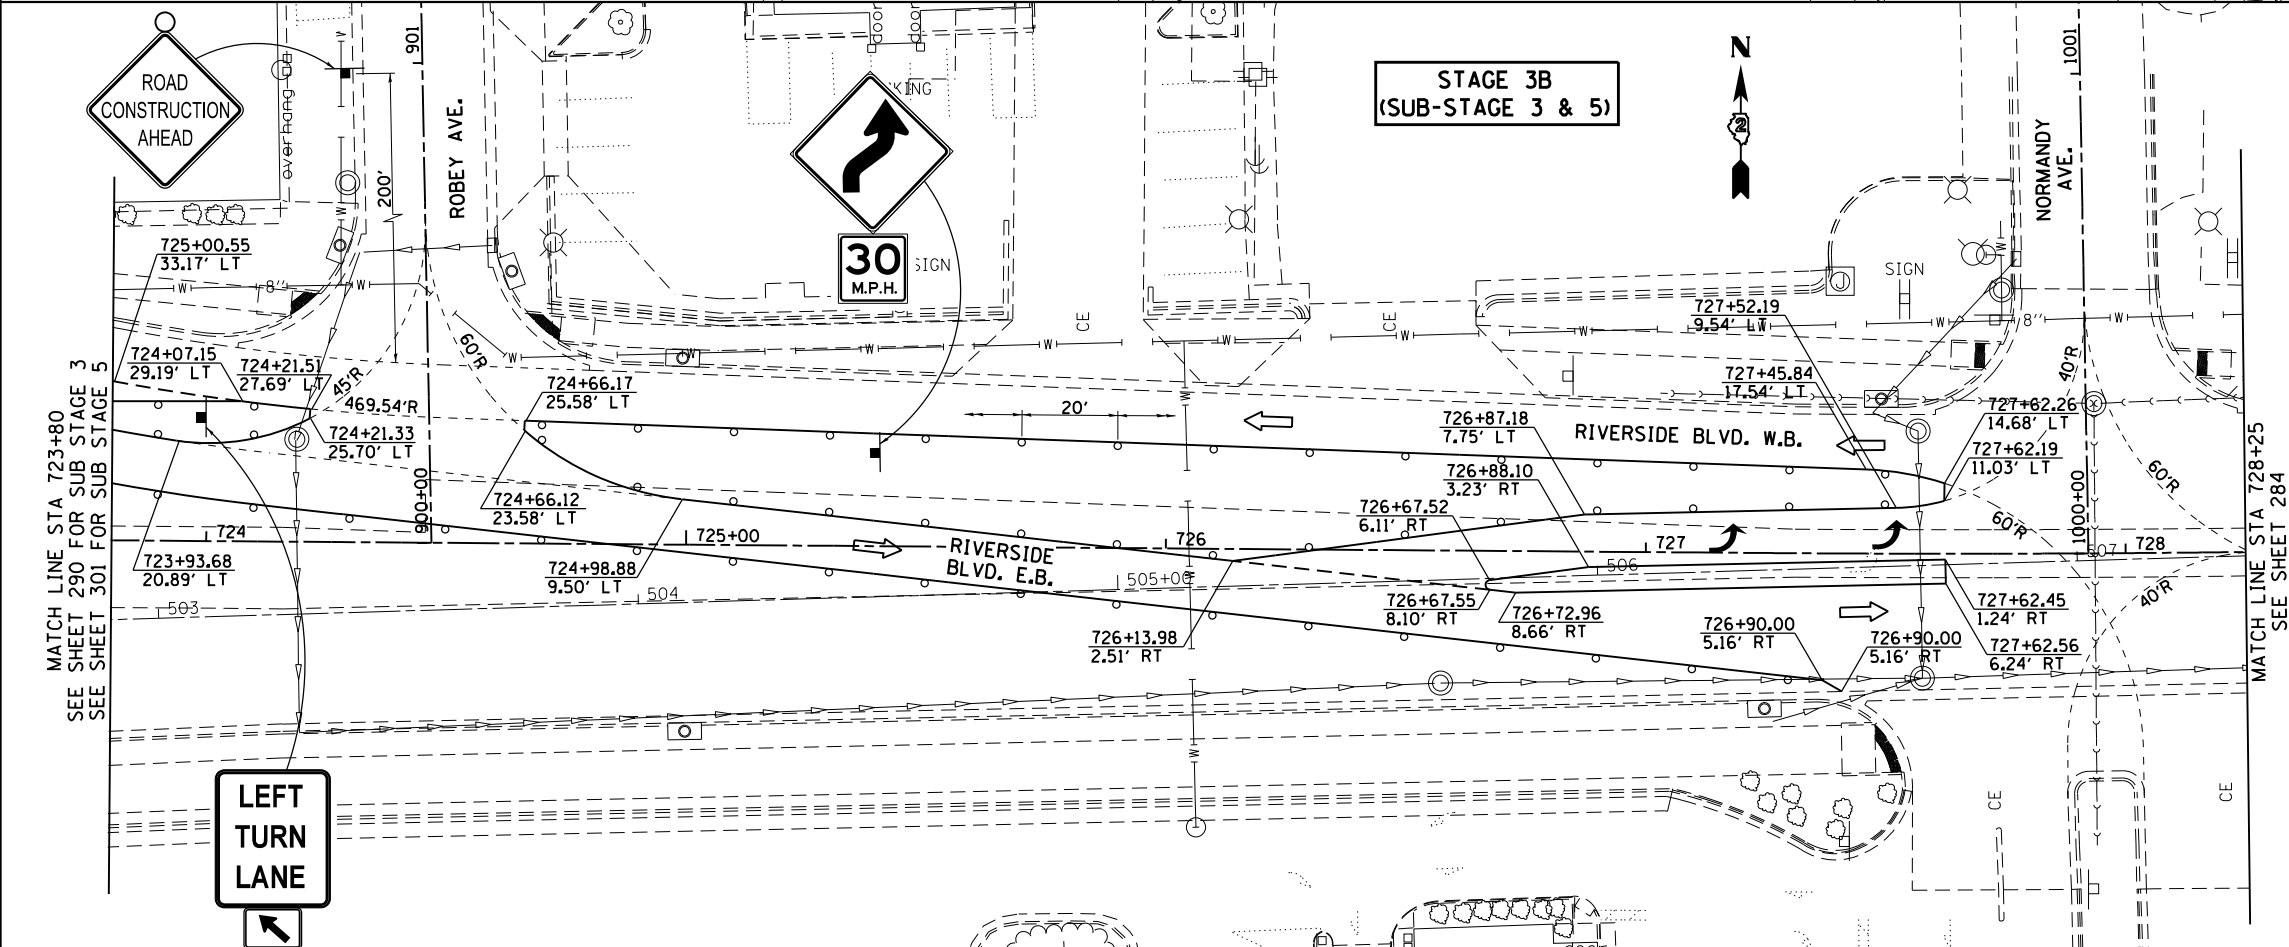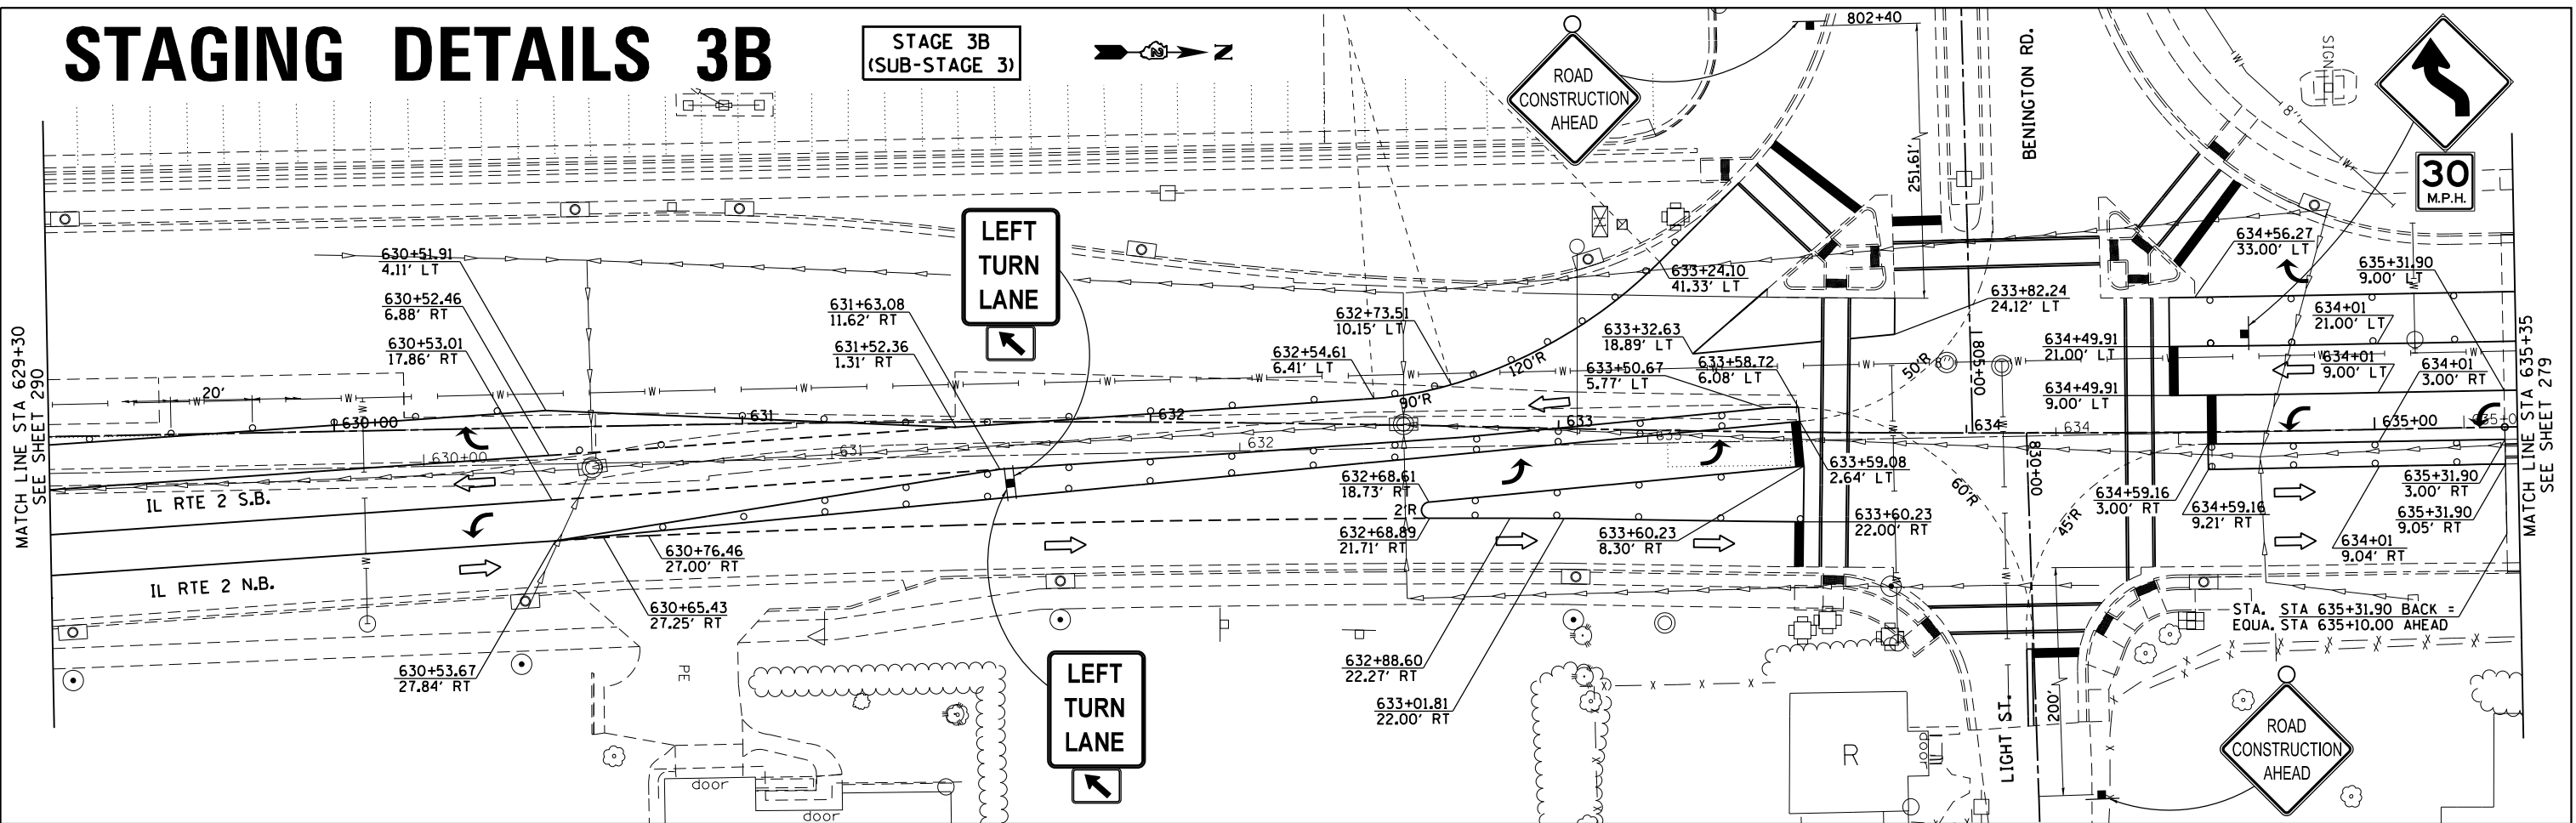

LEGEND

- = WORK ZONE
- = TYPE III BARRICADE
- = SIGN
- = DRUM OR BARRICADE
- = DIRECTION INDICATOR BARRICADE
- = FLEXIBLE DELINEATOR
- = DIRECTION OF TRAFFIC
- = ARROW BOARD

FILE NAME = p:\1\084EBID\INTEG\Illinois.gov\PIDOT\Documents\IDOT Offices\District 2\Projects\220506\DATA\640\stg3b\REVISED	USER NAME = GriffithsJ	DESIGNED -	REVISED -	STATE OF ILLINOIS DEPARTMENT OF TRANSPORTATION	ILLINOIS ROUTE 2 & RIVERSIDE BLVD. STAGING DETAILS 3B SUB STAGE 3 AND SUB STAGES 3 & 5	SCALE: 1" = 20'	SHEET NO. OF SHEETS STA. TO STA.	F.A.P. RTE.	SECTION	COUNTY	TOTAL SHEETS	SHEET NO.
	PLOT SCALE = 40.0000' / in.	CHECKED -	REVISED -					734	78R-2	WINNEBAGO	926	291
	PLOT DATE = Mar-10-2015 01:42:25 PM	DATE -	REVISED -					CONTRACT NO. 64C21				
								FED. ROAD DIST. NO. ILLINOIS FED. AID PROJECT				



STAGING DETAILS 3B

LEGEND

- [Hatched Box] = WORK ZONE
- [T-shaped Symbol] = TYPE III BARRICADE
- [Square Symbol] = SIGN
- [Circle with X] = DRUM OR BARRICADE
- [Circle with Arrow] = DIRECTION INDICATOR BARRICADE
- [Square with X] = FLEXIBLE DELINEATOR
- [Open Arrow] = DIRECTION OF TRAFFIC
- [Filled Arrow] = ARROW BOARD


STAGE 3B
(SUB-STAGE 1, 2, 3 & 5)

LEFT
TURN
LANE

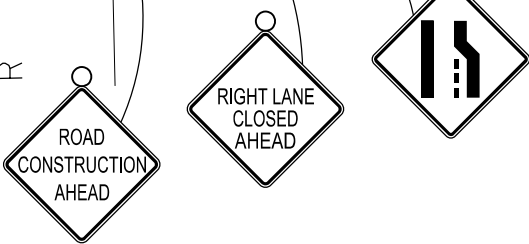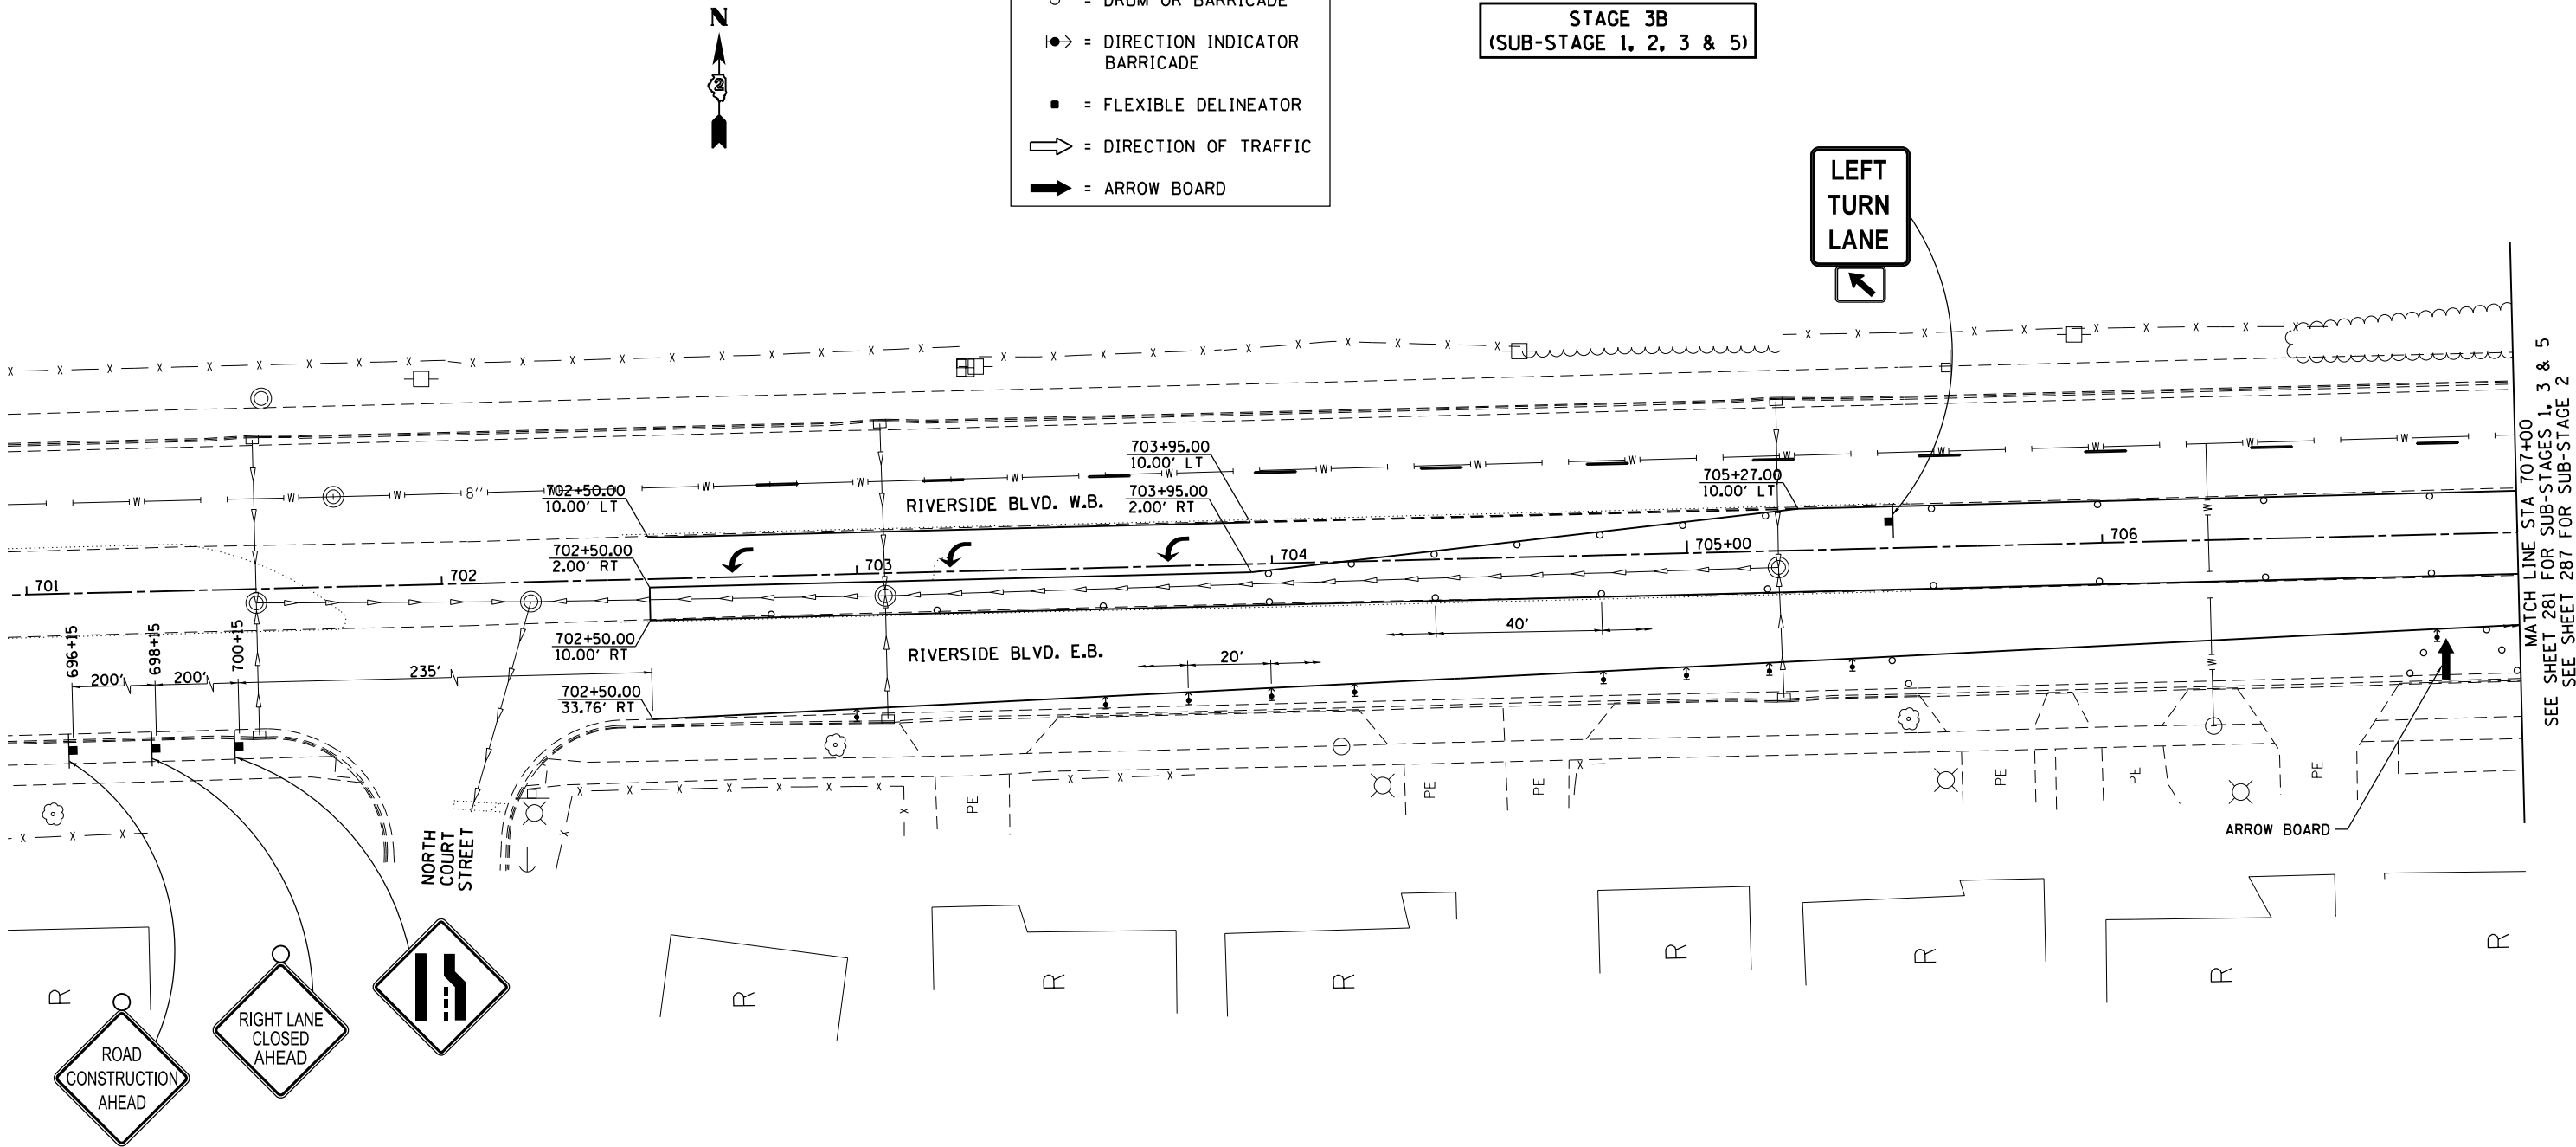


STAGING DETAILS 3B

STAGE 3B
(SUB-STAGE 3 & 5)

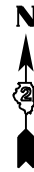

LEGEND

-  = WORK ZONE
-  = TYPE III BARRICADE
-  = SIGN
-  = DRUM OR BARRICADE
-  = DIRECTION INDICATOR BARRICADE
-  = FLEXIBLE DELINEATOR
-  = DIRECTION OF TRAFFIC
-  = ARROW BOARD

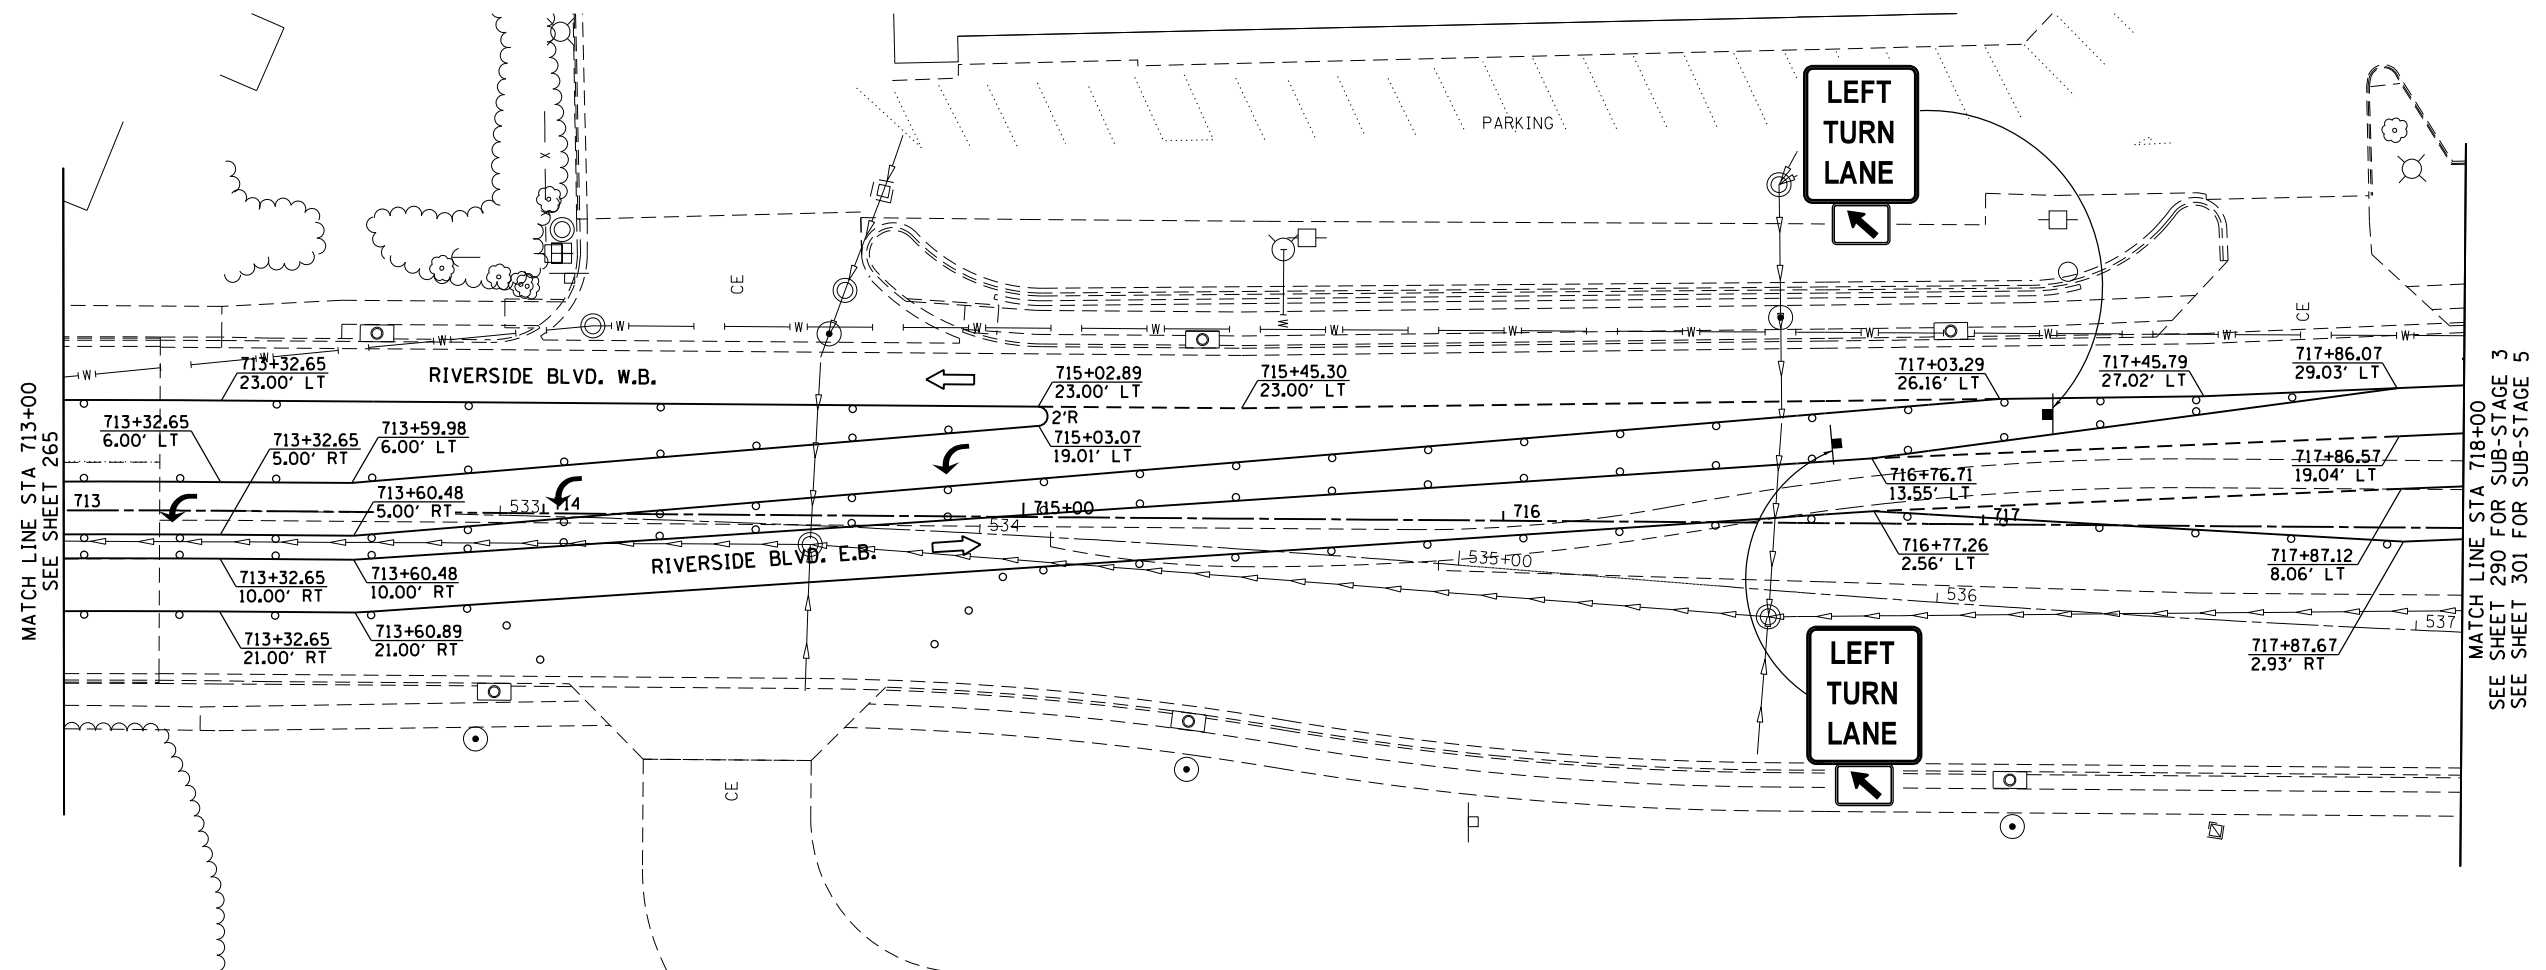

FILE NAME =	USER NAME = GriffithdJ	DESIGNED -	REVISED -	STATE OF ILLINOIS DEPARTMENT OF TRANSPORTATION	RIVERSIDE BLVD. STAGING DETAILS 3B SUB STAGES 3 & 5	F.A.P. RTE.	SECTION	COUNTY	TOTAL SHEETS	SHEET NO.				
pwt\IL084EBID\INTEG\Illinois.gov\PIDOT\Documents\DOT Offices\District 2\Projects\P20606\Drawn Date\6AD\sheets\0205006-shd-stg3b.dwg	CHECKED -	REVISED -	734								78R-2	WINNEBAGO	926	293
PLOT SCALE = 0.00000 ' / in.	CHECKED -	REVISED -	CONTRACT NO. 64C21											
PLOT DATE = Mar-10-2015 01:43:13 PM	DATE -	REVISED -												
				SCALE: 1" = 20'	SHEET NO.	SUB SHEETS	STA.	TO STA.	FED. ROAD DIST. NO.	ILLINOIS FED. AID PROJECT				

STAGING DETAILS 3B

LEGEND

- WORK ZONE
- TYPE III BARRICADE
- SIGN
- DRUM OR BARRICADE
- DIRECTION INDICATOR BARRICADE
- FLEXIBLE DELINEATOR
- DIRECTION OF TRAFFIC
- ARROW BOARD

STAGE 3B (SUB-STAGE 1-6)

STAGE 3B (SUB-STAGE 4)

**STATE OF ILLINOIS
DEPARTMENT OF TRANSPORTATION**

**ILLINOIS ROUTE 2
STAGING DETAILS 3B
SUB STAGES 1-6 & SUB STAGE 4**

SCALE: 1" = 20'

SHEET NO. OF SHEETS STA. TO STA.

F.A.P. RTE.	SECTION	COUNTY	TOTAL SHEETS	SHEET NO.
734	78R-2	WINNEBAGO	926	294

FED. ROAD DIST. NO. ILLINOIS FED. AID PROJECT CONTRACT NO. 64C21

FILE NAME =	USER NAME = GriffithdJ	DESIGNED -
p:\IL084EB\IDTEG.Illinois.gov\WIDOT Documents\DOT Offices\District 2\Projects\PD2006\DWG Data\EA0sheets\020506-sh-stg3B	PLOT SCALE = 40.0000' / in.	CHECKED -
	PLOT DATE = Mar-10-2015 01:43:41 PM	DATE -


STATE OF ILLINOIS
DEPARTMENT OF TRANSPORTATION

**ILLINOIS ROUTE 2
STAGING DETAILS 3B
SUB STAGES 1-6 & SUB STAGE 4**

SCALE: 1" = 20'	SHEET NO.	OF	SHEETS	STA.	TO STA.
-----------------	-----------	----	--------	------	---------

F.A.P. RTE.	SECTION	COUNTY	TOTAL SHEETS	SHEET NO.
734	78R-2	WINNEBAGO	926	294
		CONTRACT NO. 64C21		
FED. ROAD DIST. NO.	ILLINOIS FED. AID PROJECT			

STAGING DETAILS 3B

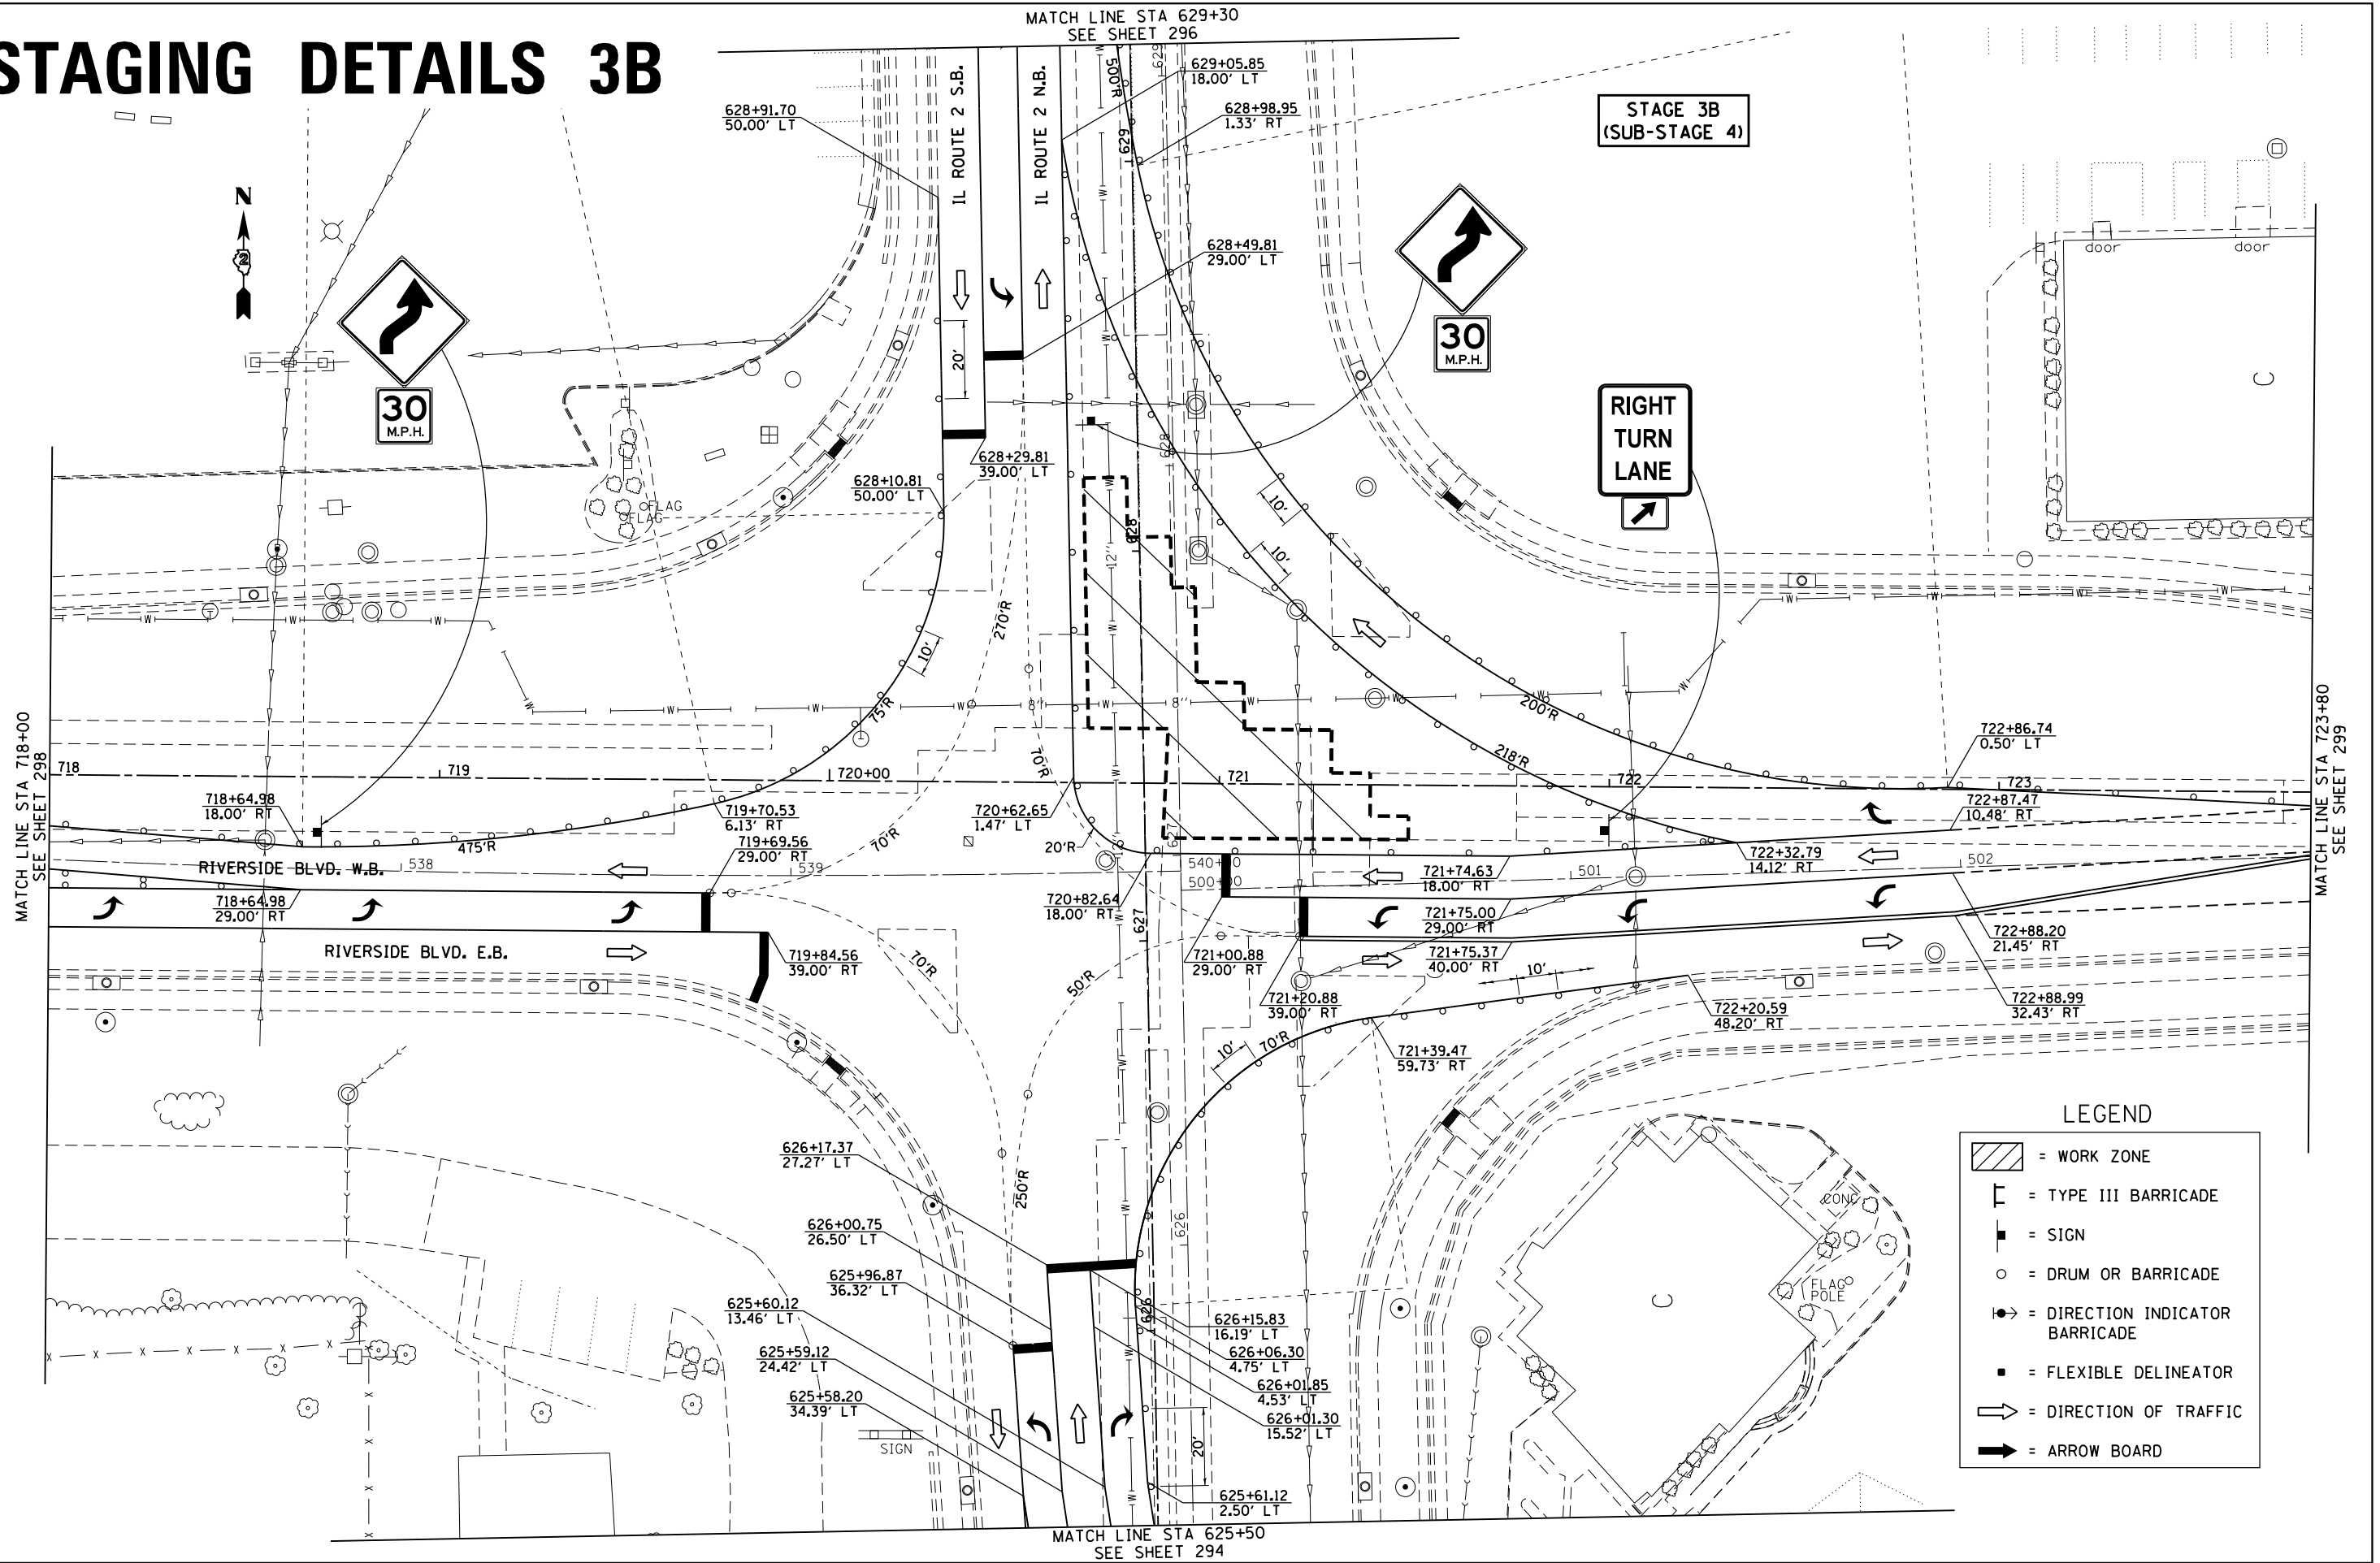

FILE NAME =	USER NAME = Griffithd.j	DESIGNED -	REVISED -	SEE SHEET 104 STATE OF ILLINOIS DEPARTMENT OF TRANSPORTATION	IL ROUTE 2 / RIVERSIDE BLVD. STAGING DETAILS 3B SUB STAGE 4				F.A.P.	SECTION	COUNTY	TOTAL	SHEET
px\\IL084BID\INTEG.Illinois.gov\PIDOT\Documents\IDOT Offices\District 2\Projects\205006\DATA\640\sheet\0205006-shr-stg3B.dwg	DATE = 08/04/2015	CHECKED -	REVISED -						734	78R-2	WINNEBAGO	926	295
PLOT SCALE = 40.0000' / in.	CHECKED -	REVISED -	CONTRACT NO. 64C21										
PLOT DATE = Mon-10-2015 01:44:03 PM	DATE -	REVISED -											
				SCALE: 1" = 20'	SHEET NO.	OF	SHEETS	STA.	TO STA.		FED. ROAD DIST. NO.	ILLINOIS	FED. AID PROJECT

STAGING DETAILS 3B

LEGEND

-  = WORK ZONE
-  = TYPE III BARRICADE
-  = SIGN
-  = DRUM OR BARRICADE
-  = DIRECTION INDICATOR BARRICADE
-  = FLEXIBLE DELINEATOR
-  = DIRECTION OF TRAFFIC
-  = ARROW BOARD

STAGE 3B (SUB-STAGE 4 & 5)

**LEFT
TURN
LANE**



ROAD
CONSTRUCTION
AHEAD

A rectangular white speed limit sign with a black border. The number '30' is in large, bold, black digits. Below it, 'M.P.H.' is written in smaller, black, sans-serif capital letters.

MATCH LINE STA 629+30
SEE SHEET 295 FOR SUB-STAGE 4
SEE SHEET 301 FOR SUB-STAGE 5

MAI CH LINE STA 633+33
SEE SHEET 279

**LEFT
TURN
LANE**

A diamond-shaped sign with a black border and the text "ROAD CONSTRUCTION AHEAD" in black capital letters on a white background.



FILE NAME =	USER NAME = GriffithdJ	DESIGNED -	REVISED -	STATE OF ILLINOIS DEPARTMENT OF TRANSPORTATION	ILLINOIS ROUTE 2 STAGING DETAILS 3B SUB STAGES 4 & 5	F.A.P. RTE.		SECTION	COUNTY	TOTAL SHEETS	SHEET NO.
pwt\IL084EBID\INTEG\Illinois.gov\PIDOT\Documents\DOT Offices\District 2\Projects\P20606\Drawings\6A0\Sheets\0205006-sht-stg3b.dwg		CHECKED -	REVISED -			734	78R-2	WINNEBAGO	926	296	
	PLOT SCALE = 40.0000' / in.	CHECKED -	REVISED -			CONTRACT NO. 64C21					
	PLOT DATE = Mar-10-2015 01:44:24 PM	DATE -	REVISED -			SCALE: 1" = 20'	SHEET NO.	SUB SHEETS	STA.	TO STA.	FED. ROAD DIST. NO.

STAGING DETAILS 3B

STAGE 3B (SUB-STAGE 4 & 6)



LEGEND

-  = WORK ZONE
-  = TYPE III BARRICADE
-  = SIGN
-  = DRUM OR BARRICADE
-  = DIRECTION INDICATOR BARRICADE
-  = FLEXIBLE DELINEATOR
-  = DIRECTION OF TRAFFIC
-  = ARROW BOARD

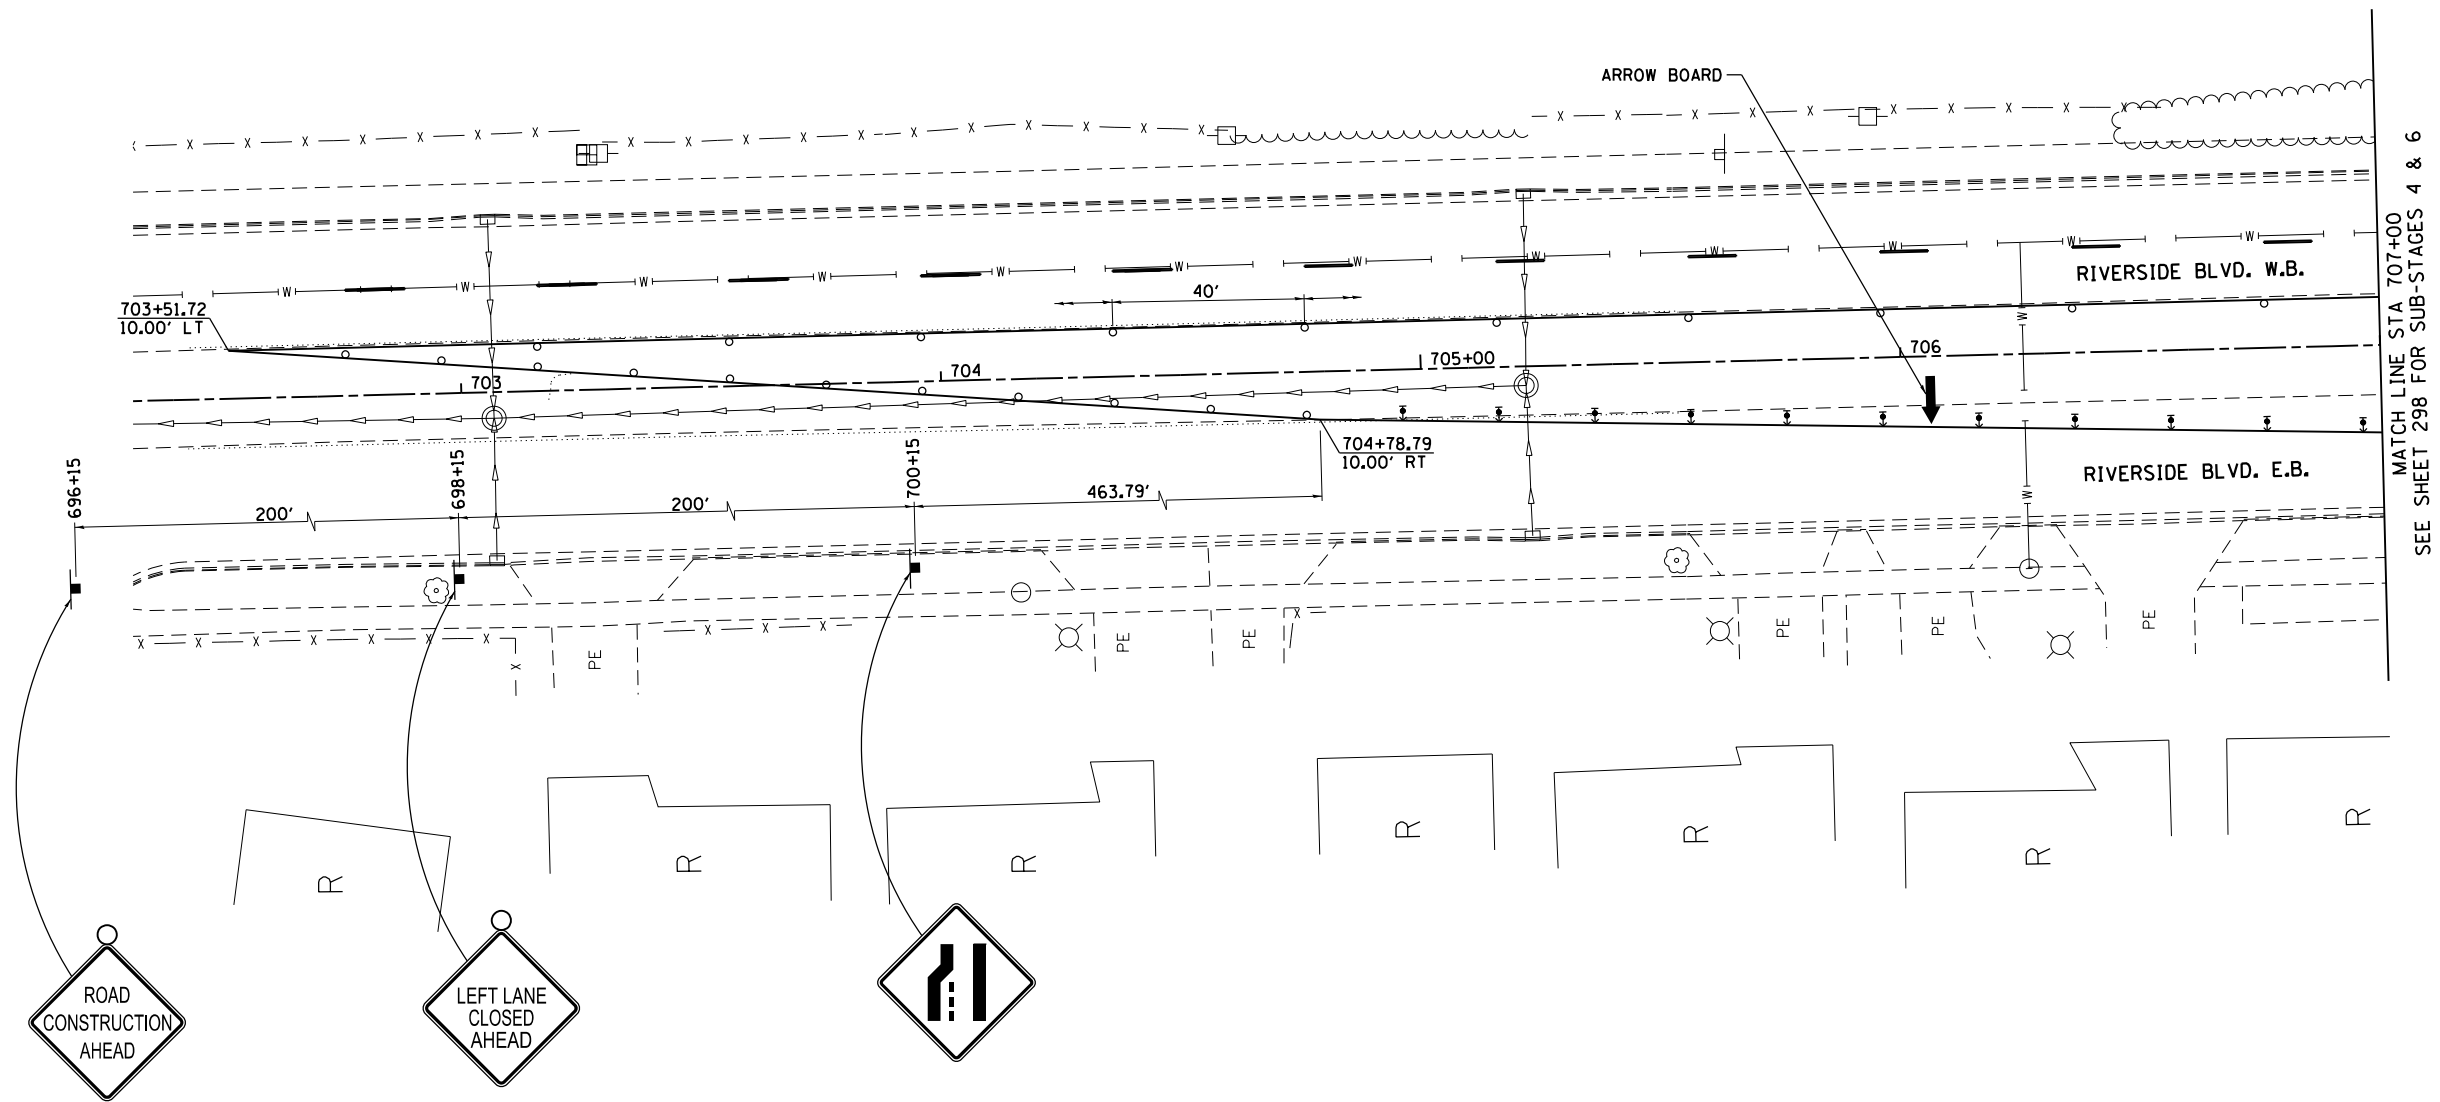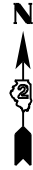

FILE NAME =	USER NAME = Griffithdj	DESIGNED -	REVISED -	STATE OF ILLINOIS DEPARTMENT OF TRANSPORTATION	RIVERSIDE BLVD. STAGING DETAILS 3B SUB STAGES 4 & 6				F.A.P. RTE.	SECTION	COUNTY	TOTAL SHEETS	SHEET NO.
p:\IL084EBIDINTEGillinois.gov\PIDOT\Documents\DOT Offices\District 2\Projects\P205006\DATA\LEADsheets\0205006-sht-stg3B.dwg			REVISED -		734	78R-2	WINNEBAGO	926	297				
	PLOT SCALE = 40,0000 ' / in.	CHECKED -	REVISED -						CONTRACT NO. 64C21				
	PLOT DATE = Mar-10-2015 01:44:47 PM	DATE -	REVISED -		SCALE: 1" = 20'	SHEET NO.	OF SHEETS	STA.	TO STA.	FED. ROAD DIST. NO.	ILLINOIS	FED. AID PROJECT	


STAGING DETAILS 3B

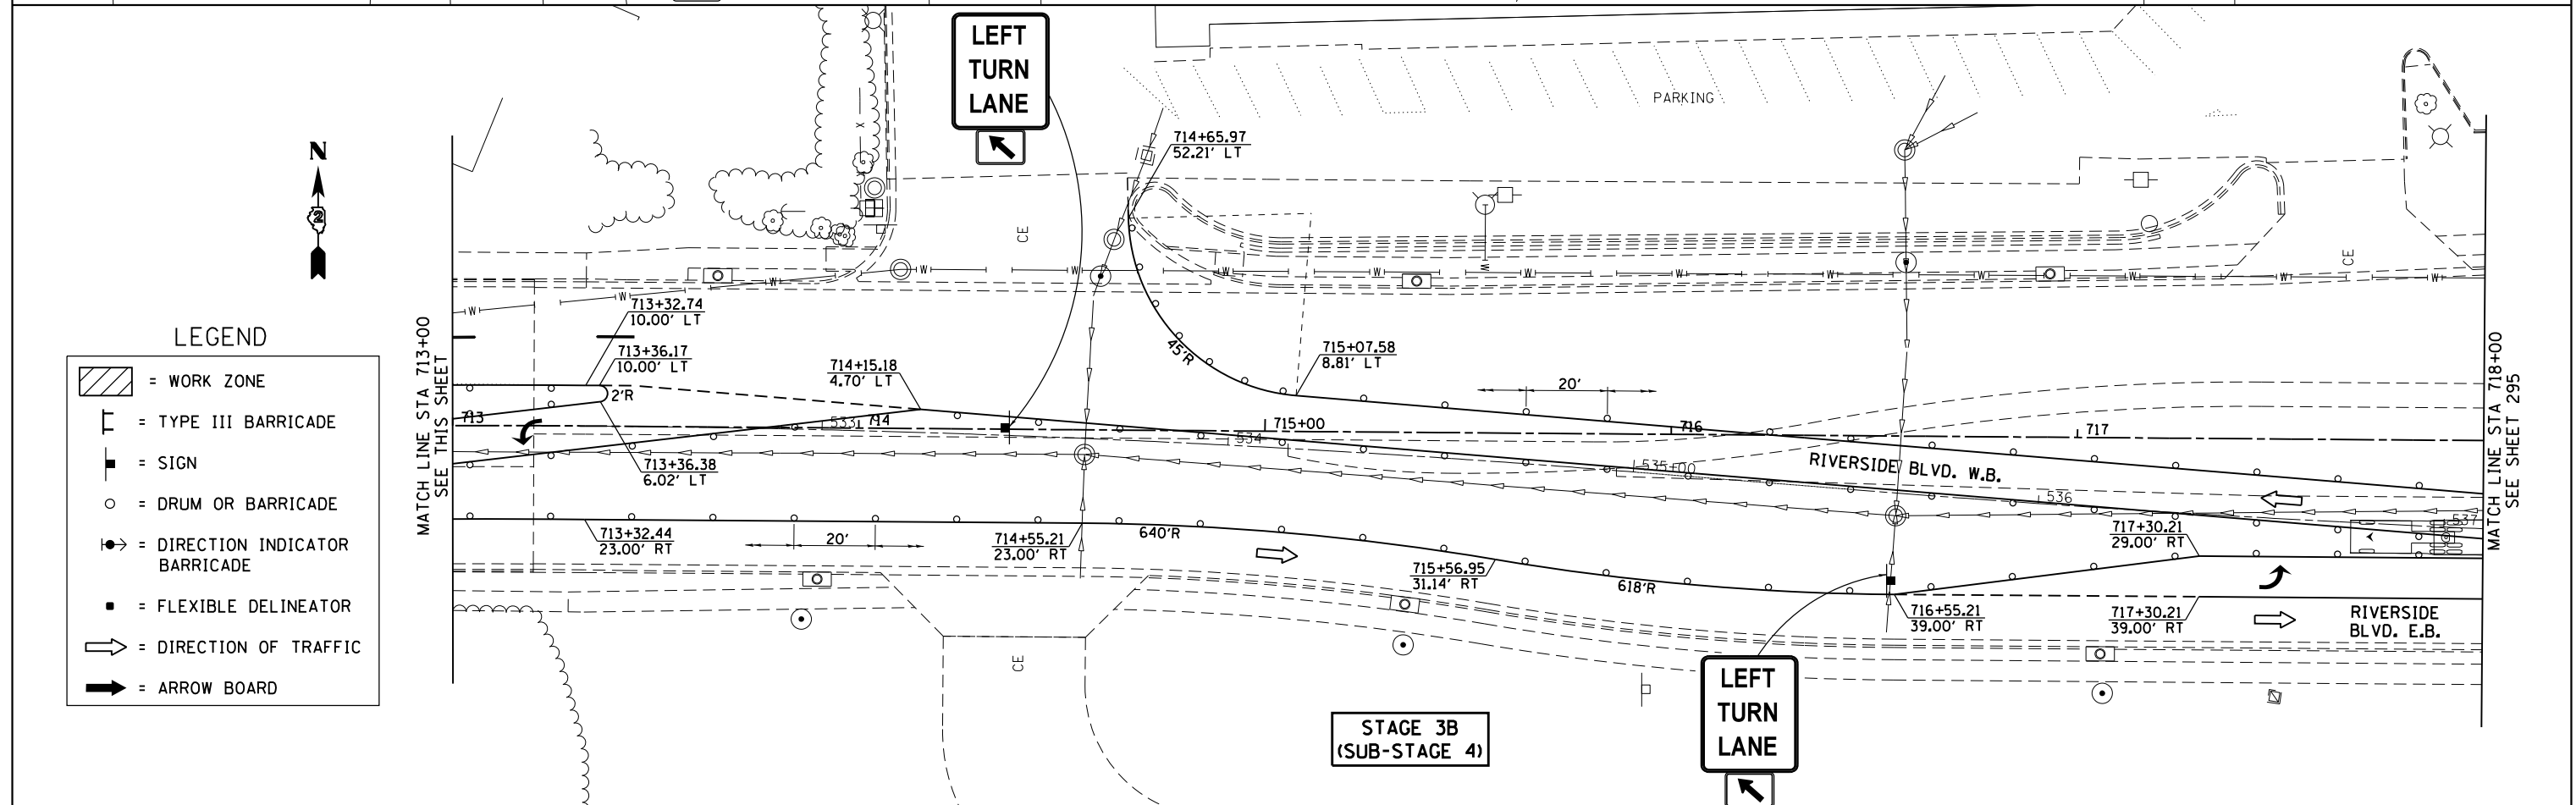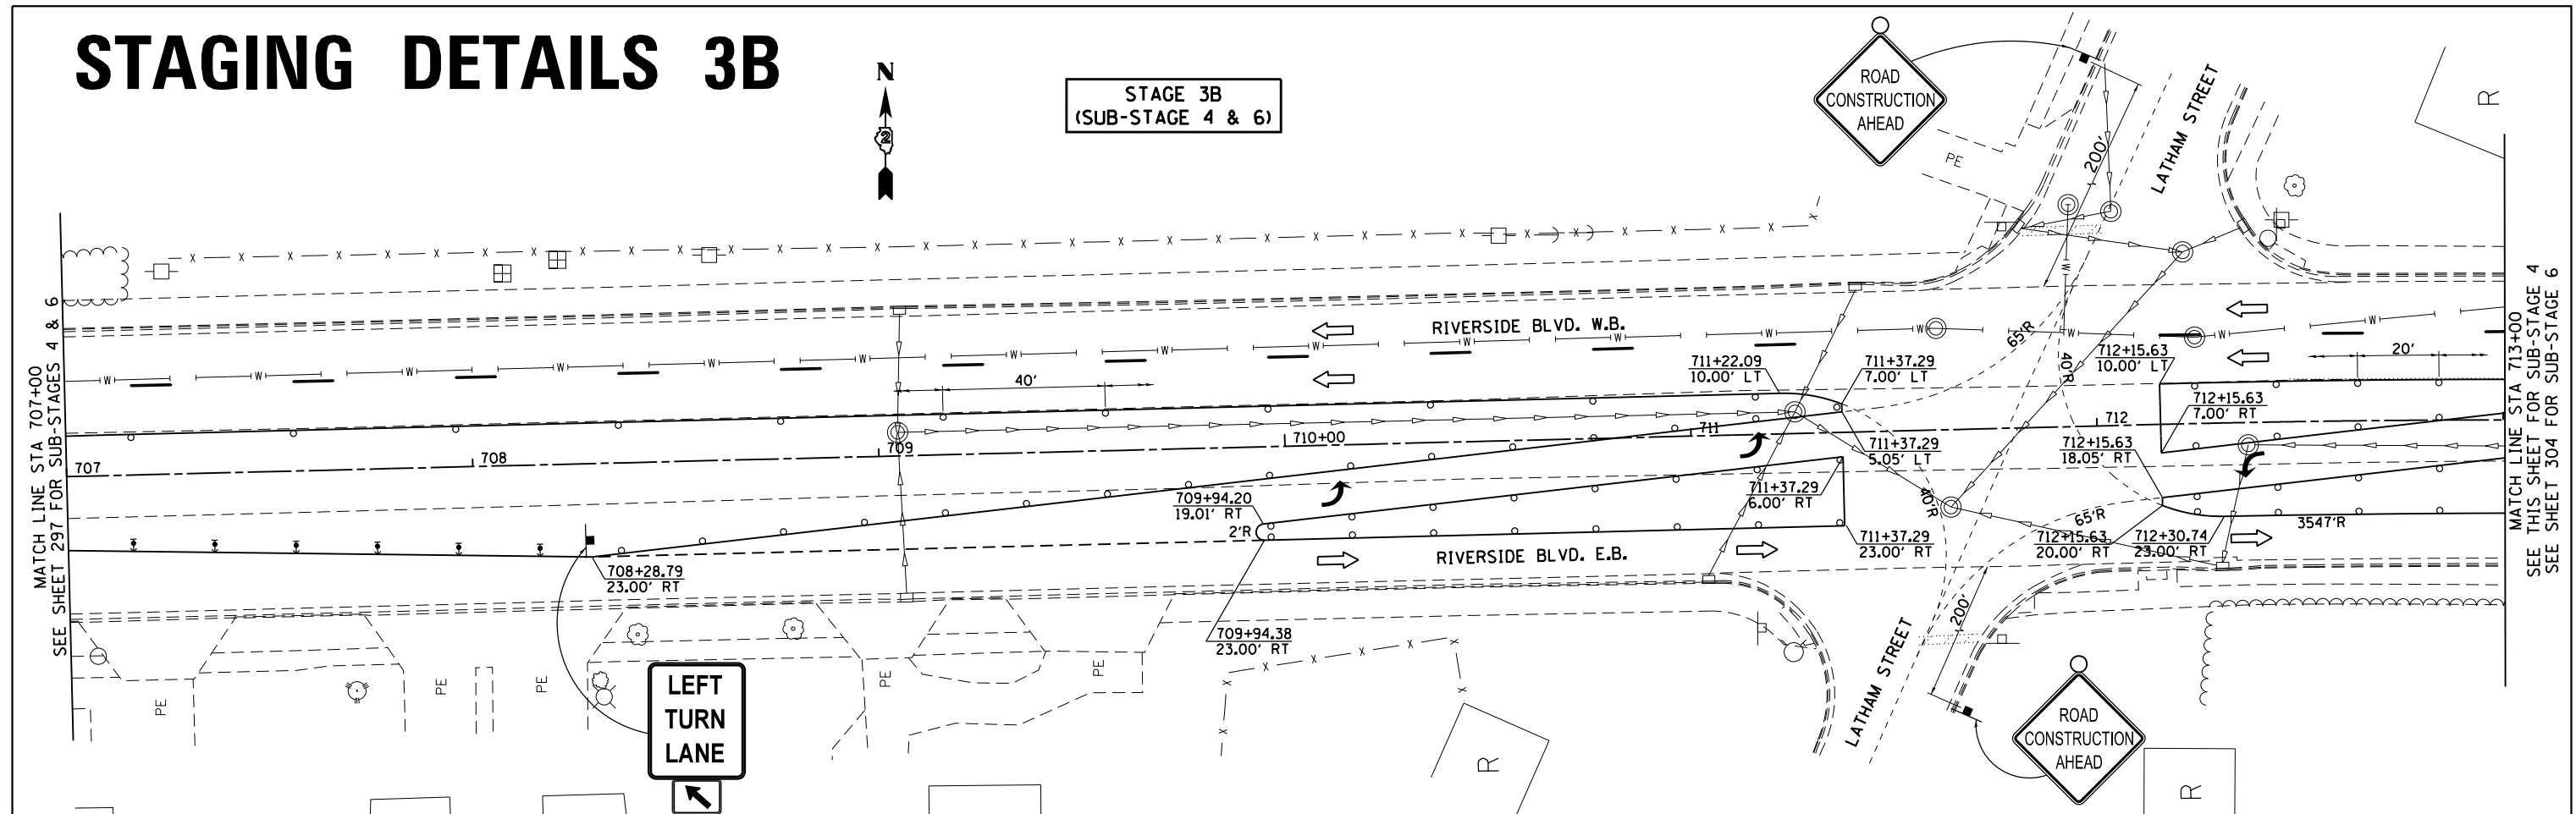

FILE NAME = pwr\N\064EBID\INTEG.Illinois.gov\PIDOT\Documents\DOT Offices\District 2\Projects\20506\BID\GAD\Drawings\20506-shd-stg38	USER NAME = Griffithdjd	DESIGNED -	REVISED -	STATE OF ILLINOIS DEPARTMENT OF TRANSPORTATION	RIVERSIDE BLVD. STAGING DETAILS 3B SUB STAGES 4 & 6 AND SUB STAGE 4	F.A.P. RTE.		SECTION	COUNTY	TOTAL SHEETS	SHEET NO.
	PLOT SCALE = 40.0000' / in.	CHECKED -	REVISED -			734	78R-2	WINNEBAGO	926	298	
	PLOT DATE = Mar-10-2015 01:45:20 PM	DATE -	REVISED -			CONTRACT NO. 64C21					
	SCALE: 1" = 20'		SHEET NO. OF SHEETS STA. TO STA.			FED. ROAD DIST. NO.	ILLINOIS FED. AID PROJECT				

STAGING DETAILS 3B

STAGE 3B (SUB-STAGE 4)

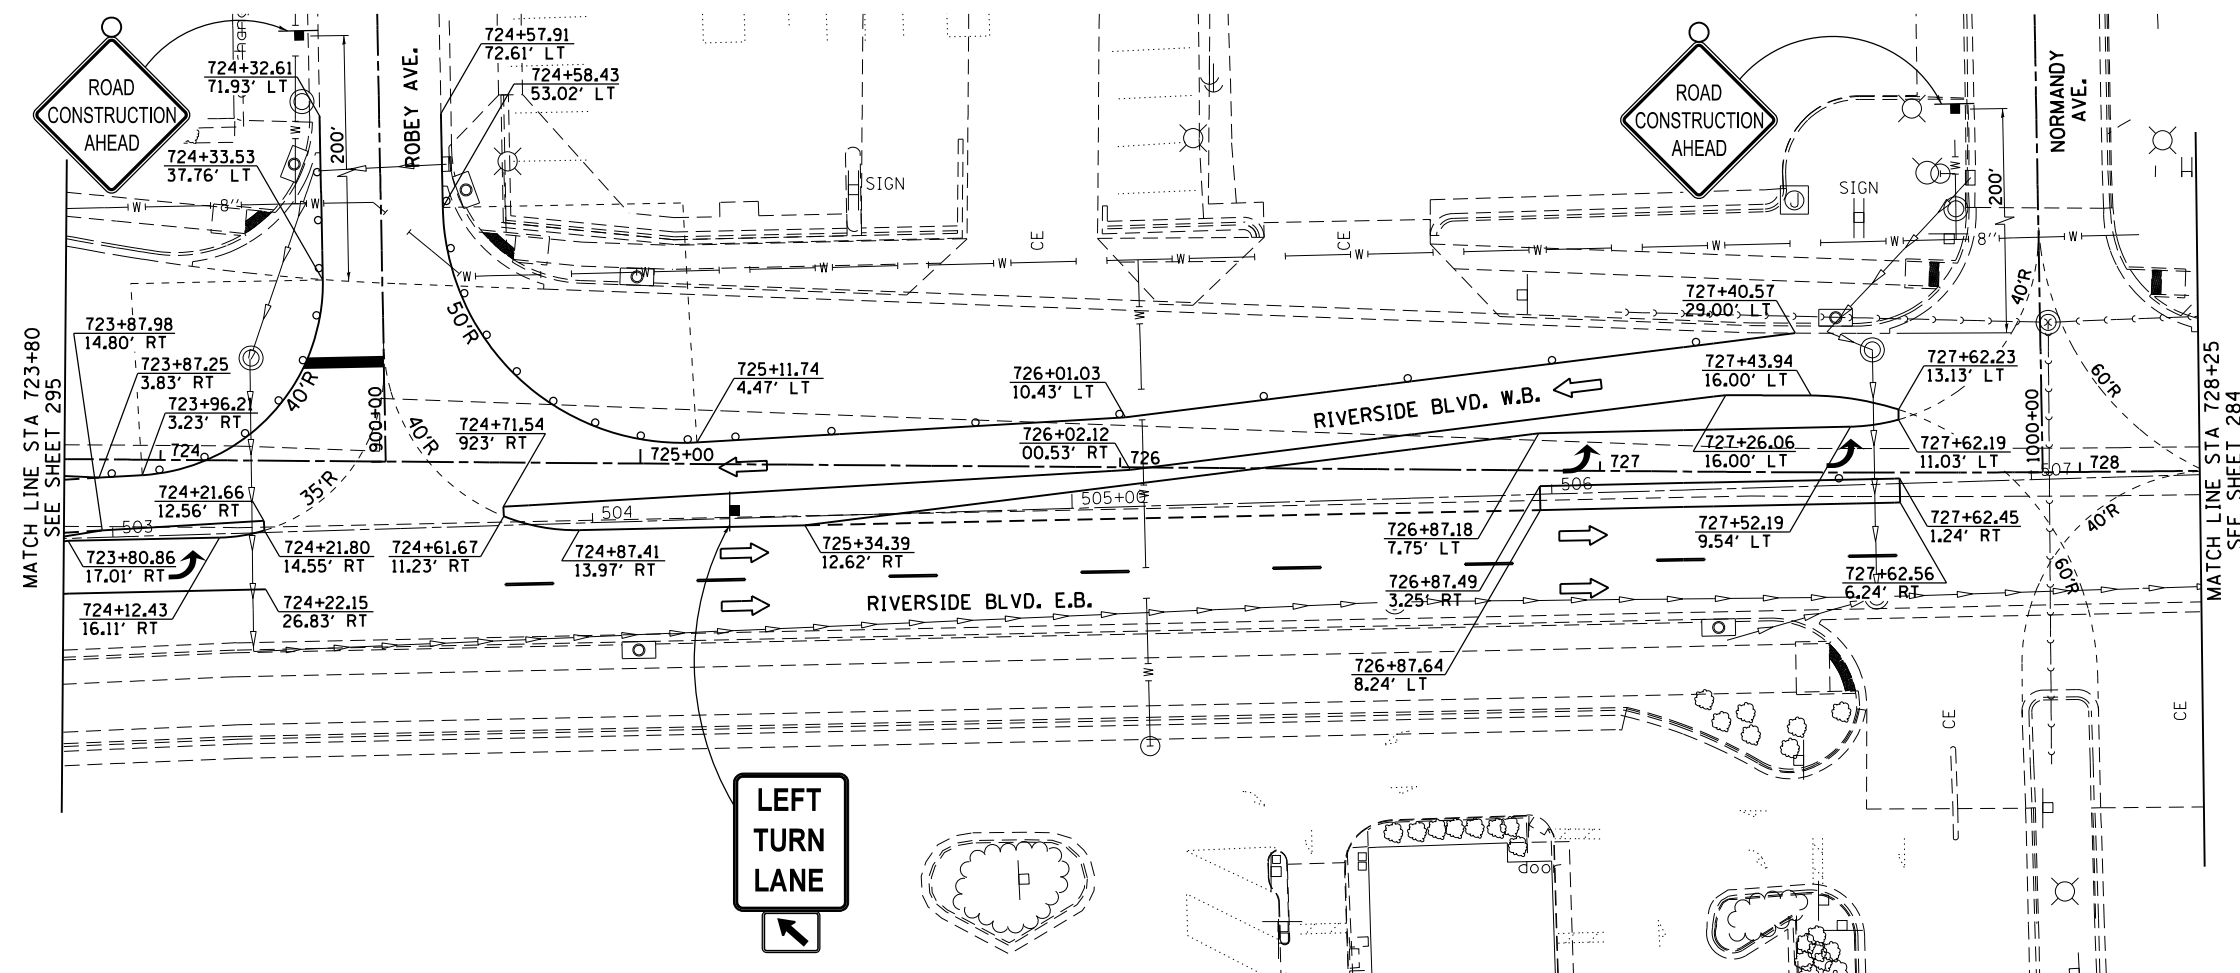

LEGEND

-  = WORK ZONE
-  = TYPE III BARRICADE
-  = SIGN
-  = DRUM OR BARRICADE
-  = DIRECTION INDICATOR BARRICADE
-  = FLEXIBLE DELINEATOR
-  = DIRECTION OF TRAFFIC
-  = ARROW BOARD

FILE NAME =	USER NAME = GriffithdJ	DESIGNED -	REVISED -	STATE OF ILLINOIS DEPARTMENT OF TRANSPORTATION	RIVERSIDE BLVD. STAGING DETAILS 3B SUB STAGE 4				F.A.P. RTE.	SECTION	COUNTY	TOTAL SHEETS	SHEET NO.
pwt\NL084EBIDINTEGallinois.gov\PIDOT\Documents\DOT Offices\District 2\Projects\VP20500\RAW\Date\EA0\Sheets\0205006-shr-stg3B.dwg		REVISED -	REVISED -						734	78R-2	WINNEBAGO	926	299
PLOT SCALE = 40.0000' / 1in.	CHECKED -	REVISED -			CONTRACT NO. 64C21								
PLOT DATE = Mar-10-2015 01:45:46 PM	DATE	REVISED -			SCALE: 1" = 20'	SHEET NO.	OF SHEETS	STA.	TO STA.	FED. ROAD DIST. NO.	ILLINOIS FED. AID PROJECT		

STAGING DETAILS 3B

