


F.A.I. RTE.	SECTION	COUNTY	TOTAL SHEETS	SHEET NO.
94	2005-069 LS	COOK	60	13
STA. 2254+81 (NB I-94) TO STA. 2263+45 (NB I-94)				
1285+15 (SB I-94)		TO STA. 1283+40 (SB I-94)		
FED. ROAD DIST. NO.	ILLINOIS	FED. AID PROJECT		

60A75

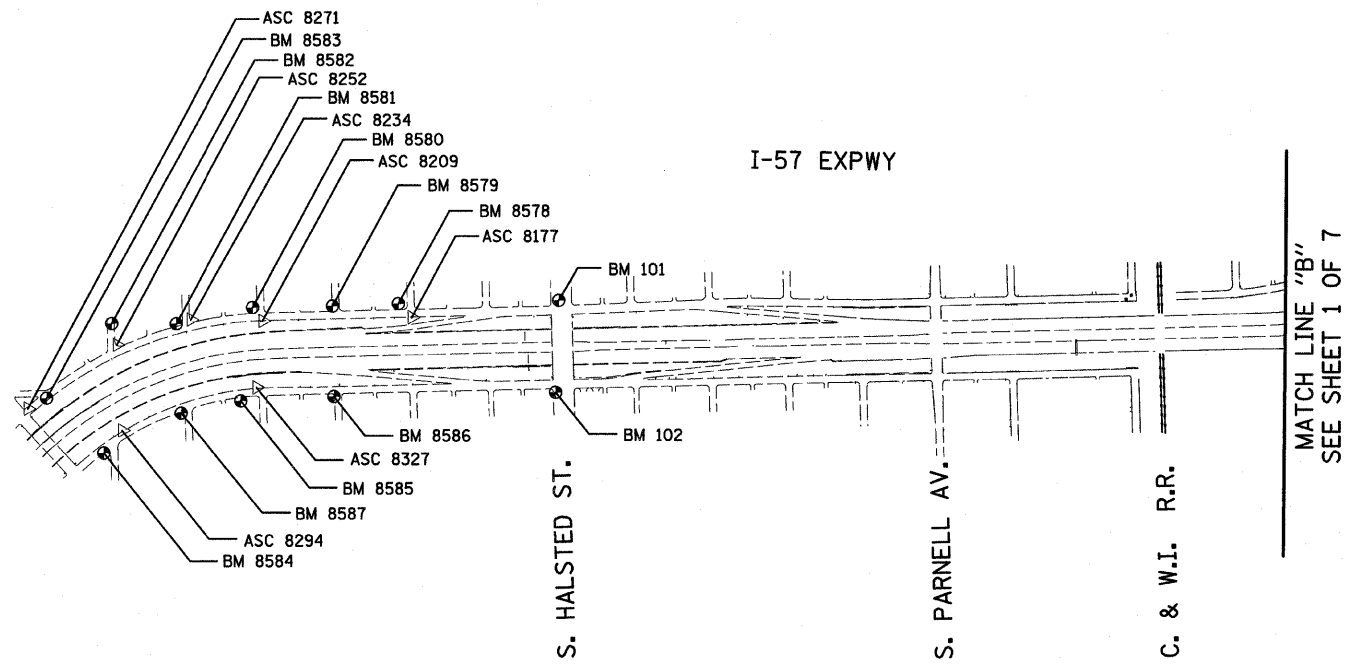

American Surveying Consultants, P.C.
 1877 Plank Rd., Chicago, IL 60621 800 N. Northwest Highway, Chicago, IL 60621
 312-461-4200 773-752-1200

REVISIONS	
NAME	DATE

ILLINOIS DEPARTMENT OF TRANSPORTATION
 F.A.I. 94 (DAN RYAN EXPRESSWAY)
 SURVEY TIES FOR CONTROL POINTS
 SHEET 2 OF 7
 SCALE: 1"=400'
 DATE: JUNE 20, 2008
 DRAWN BY: GSP
 CHECKED BY: MMW

p:\0237\3V\road\222d\1226166.dwg 6/23/2008 9:38:16 AM