






F.A.I. RTE.	SECTION	COUNTY	TOTAL SHEETS	SHEET NO.
94	2005-069 LS	COOK	60	23
STA. 2253+00		TO STA. 2265+00		
FED. ROAD DIST. NO.	ILLINOIS	FED. AID PROJECT		

MATCHLINE NB STA. 2253+00.00

MATCHLINE NB STA. 2259+00.00

MATCHLINE NB STA. 2259+00.00

MATCHLINE NB STA. 2265+00.00

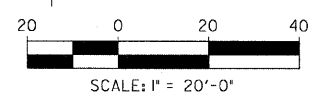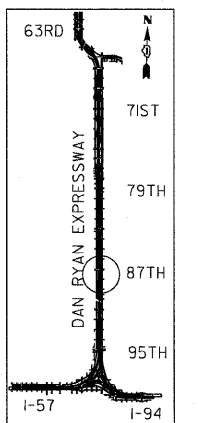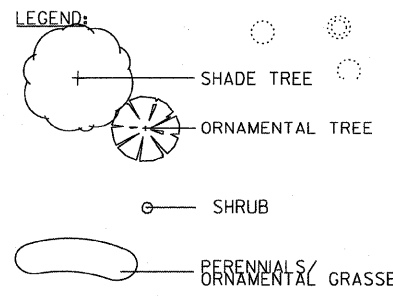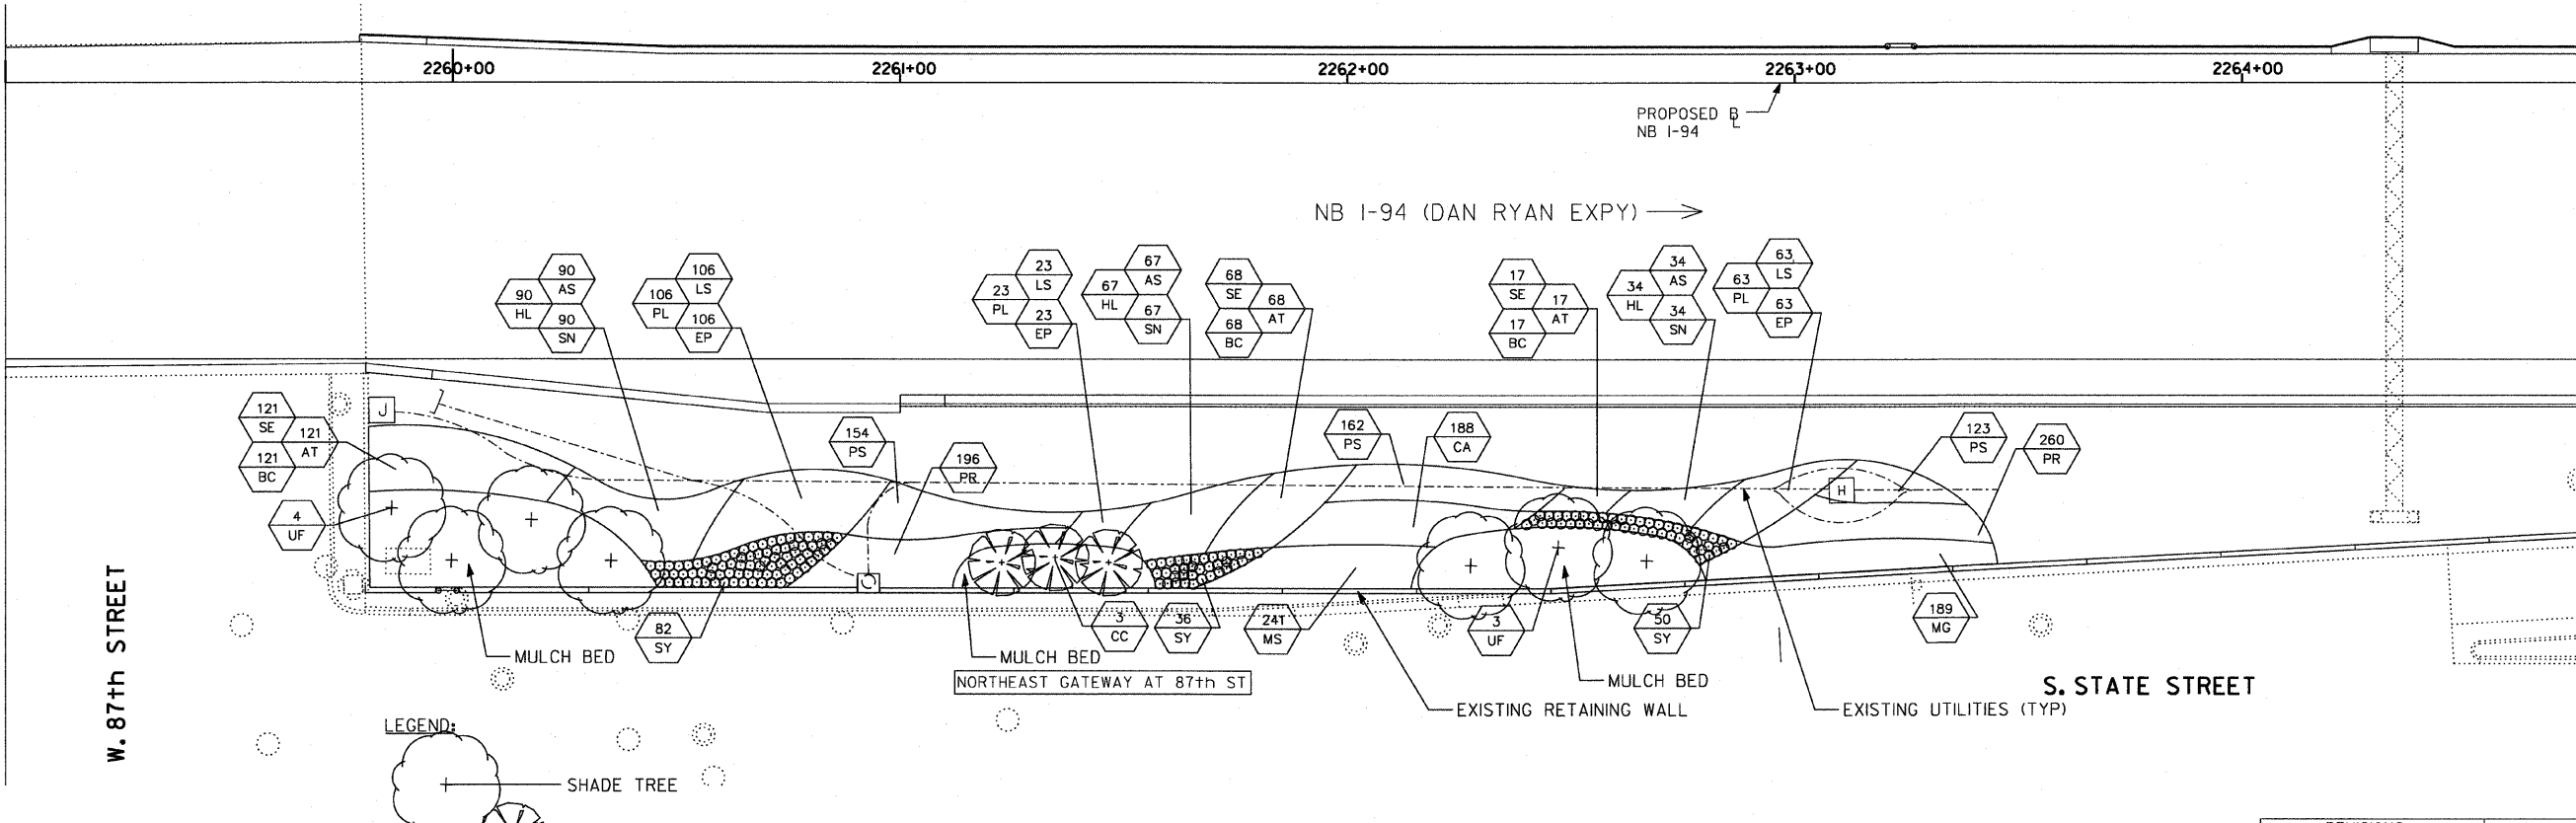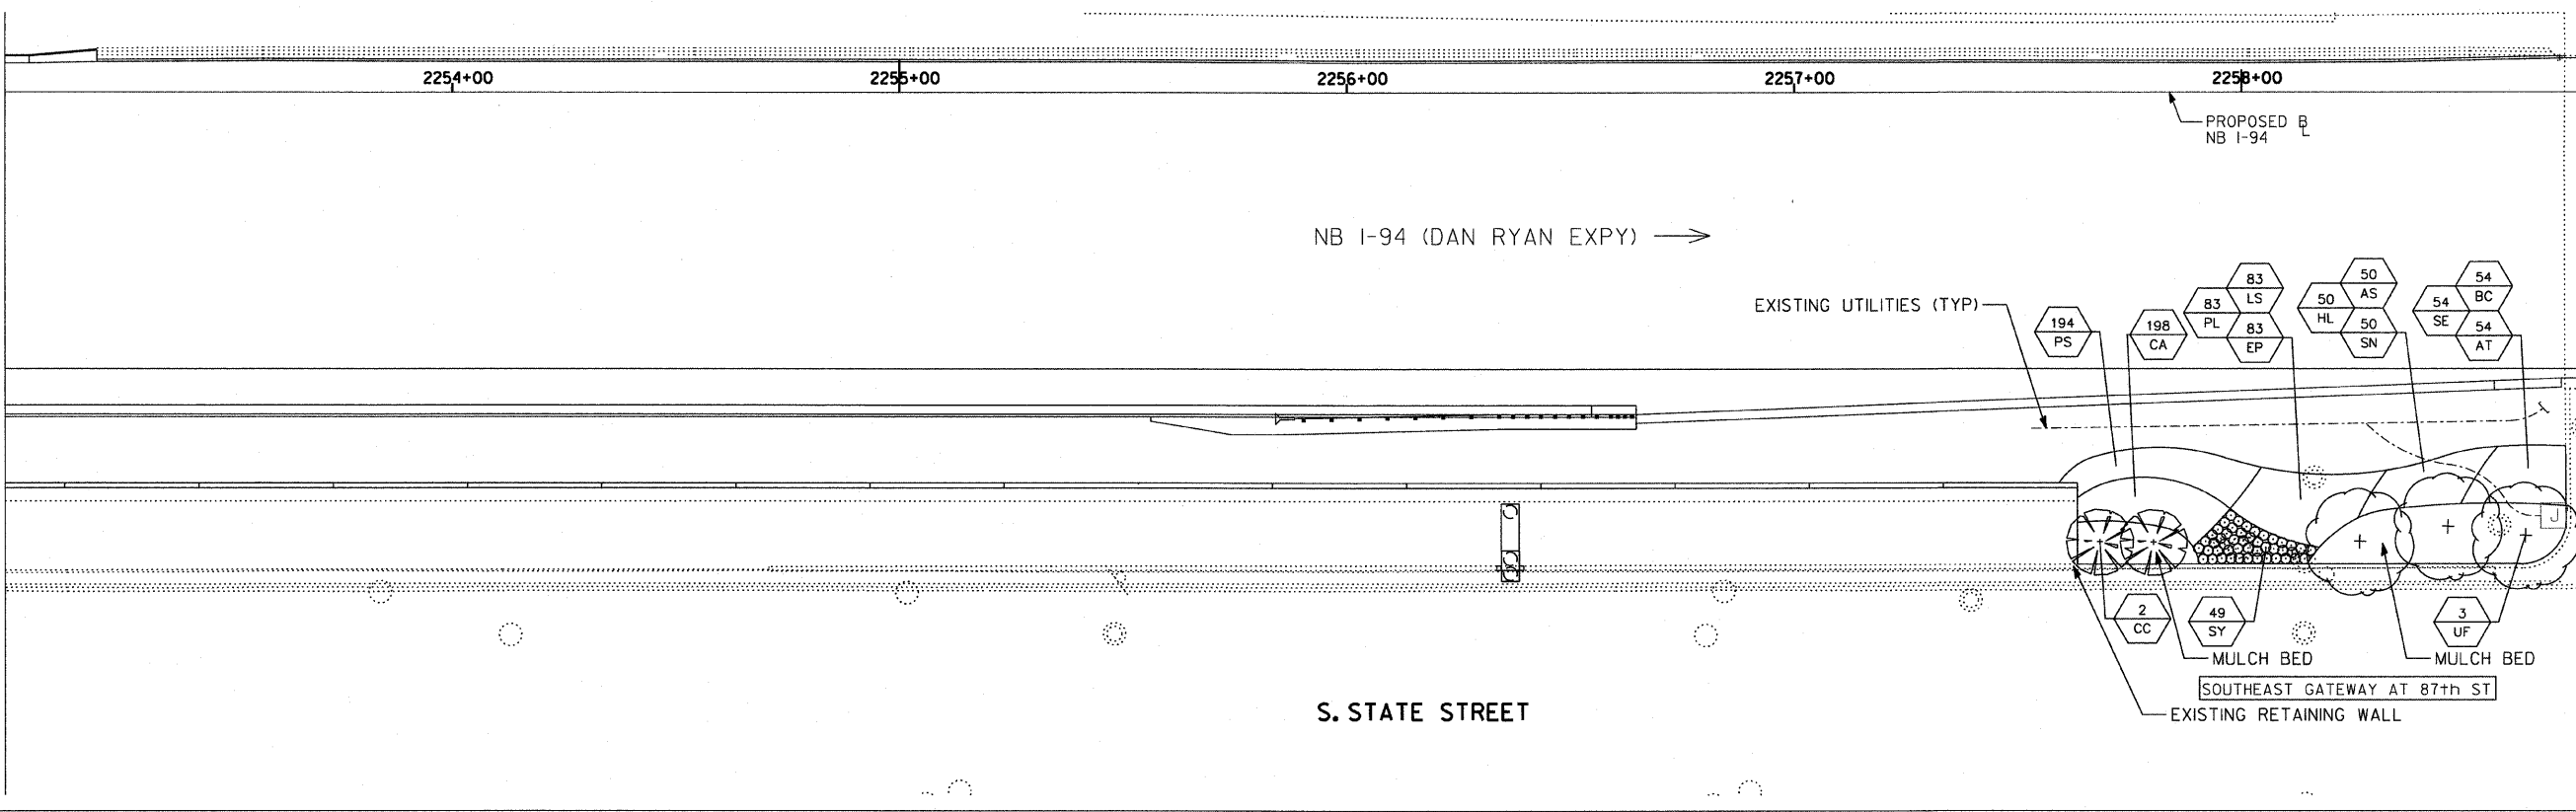

SITE DESIGN GROUP
TYLIN INTERNATIONAL

REVISIONS	
NAME	DATE

ILLINOIS DEPARTMENT OF TRANSPORTATION
F.A.I. 94 (DAN RYAN EXPRESSWAY)
87TH STREET GATEWAY LANDSCAPING AND IRRIGATION
LANDSCAPE PLANS
SE + NE QUADRANTS AT 87TH ST. - NB I-94
SCALE: 1"=20'
DATE: JUNE 20, 2008
DRAWN BY: EM
CHECKED BY: JO

DATE \$ TIME \$