


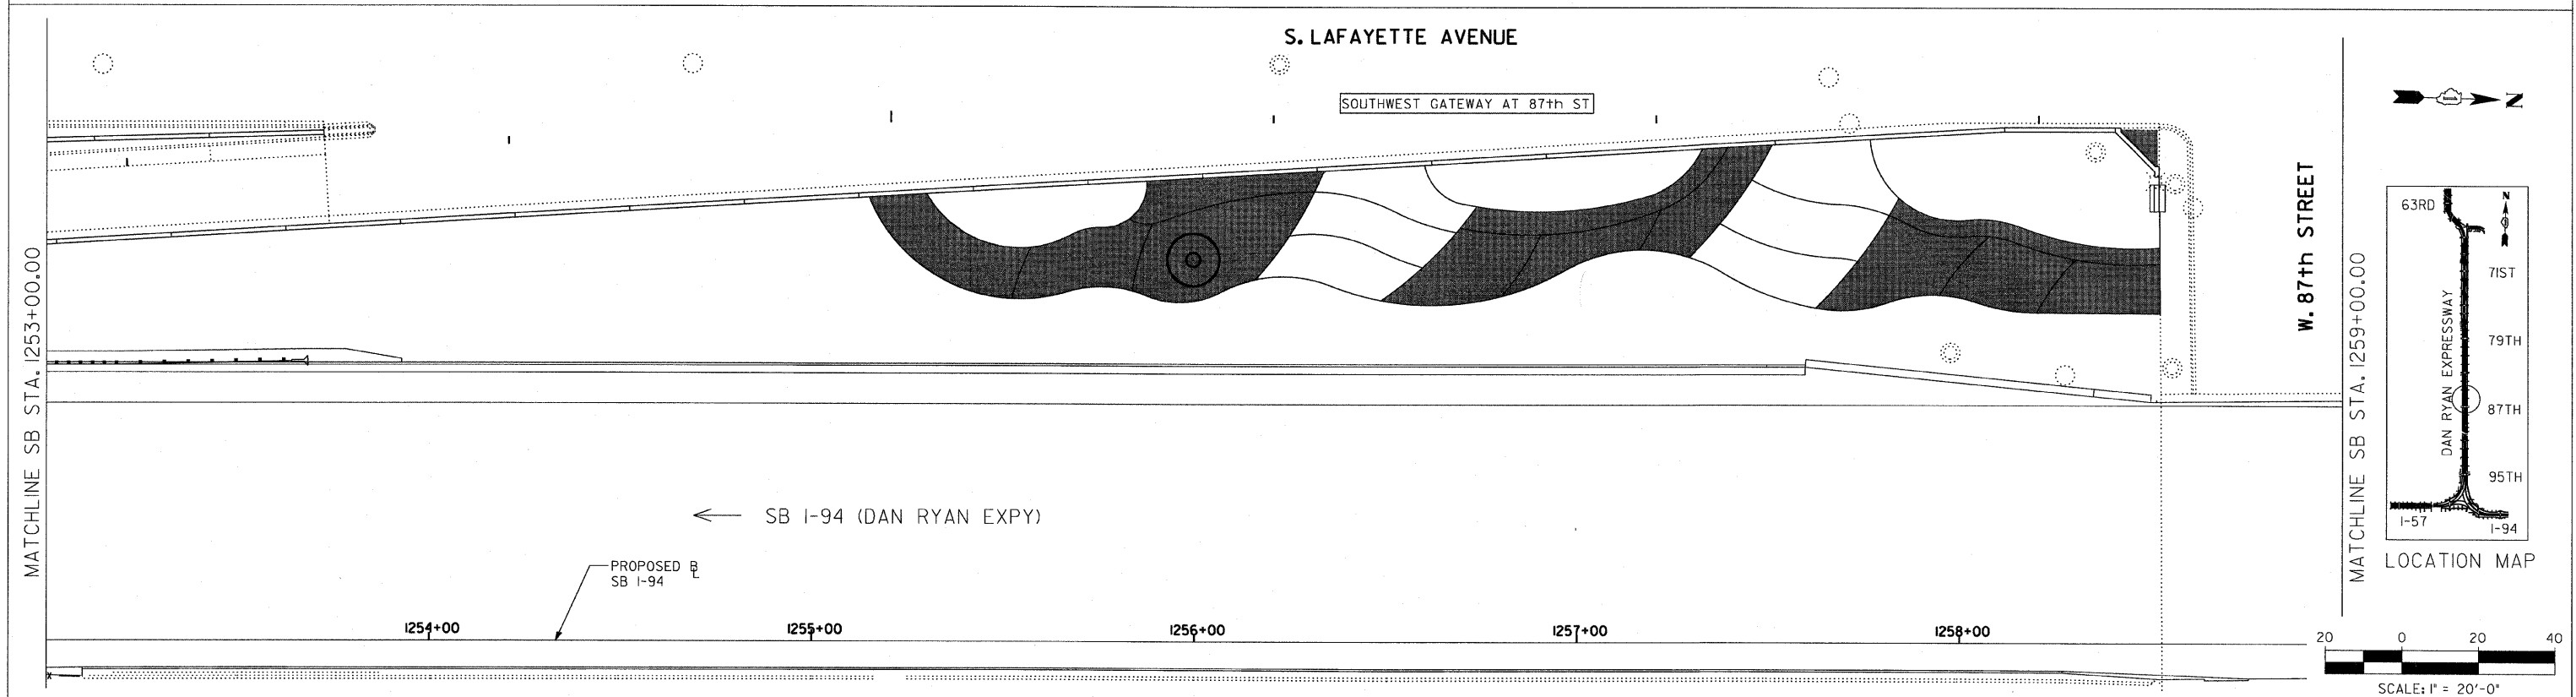
F.A.I. RTE.	SECTION	COUNTY	TOTAL SHEETS	SHEET NO.
94	2005-069 LS	COOK	60	31
STA. 1253+00		TO STA. 1259+00		
FED. ROAD DIST. NO.	ILLINOIS	FED. AID PROJECT		

60A75



LEGEND:

 AREA TO BE DRIP IRRIGATED



SITE DESIGN GROUP
 TYLIN INTERNATIONAL

REVISIONS	
NAME	DATE

ILLINOIS DEPARTMENT OF TRANSPORTATION
 F.A.I. 94 (DAN RYAN EXPRESSWAY)
 87TH STREET GATEWAY LANDSCAPING AND IRRIGATION
 IRRIGATION PLANS
 SW QUADRANT AT 87TH ST. - SB I-94
 SCALE: 1"=20'
 DATE: June 20, 2008
 DRAWN BY: EM
 CHECKED BY: JO

\$DATE\$