



F.A.I. RTE.	SECTION	COUNTY	TOTAL SHEETS	SHEET NO.
94	2005-069 LS	COOK	60	36
STA. 1253+45 (NB I-94) TO STA. 1253+45 (SB I-94)		2253+45 (NB I-94) TO STA. 1253+45 (SB I-94)		
FED. ROAD DIST. NO.		ILLINOIS FED. AID PROJECT		


60A75

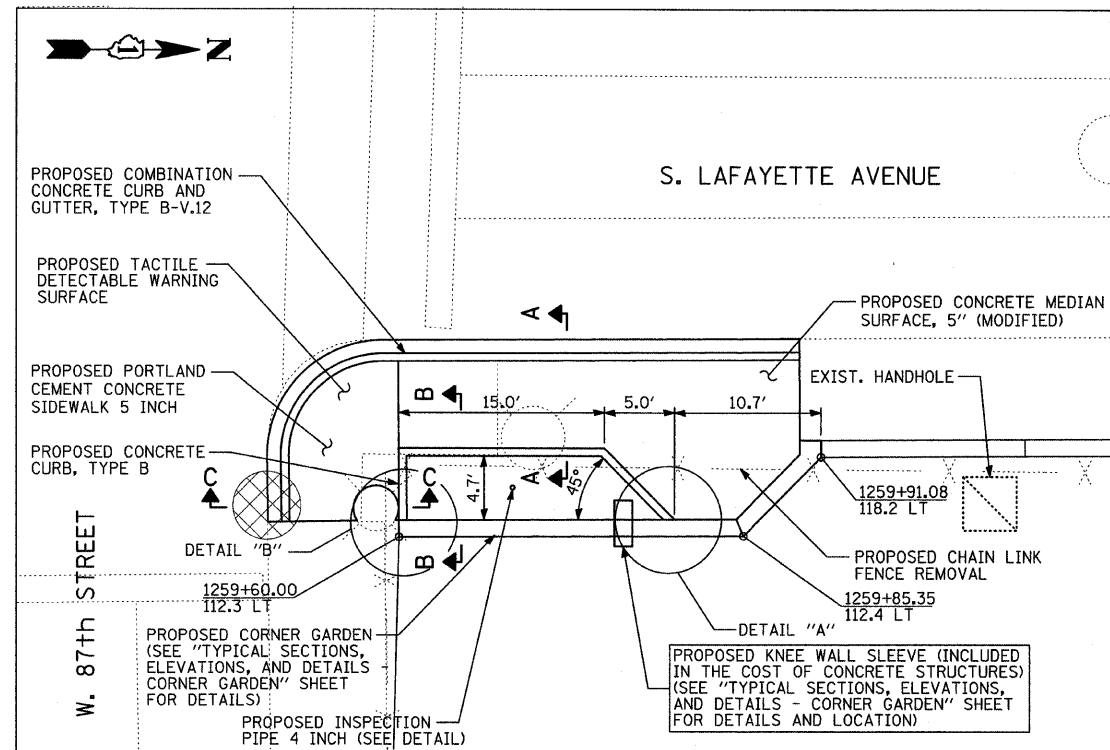


NW CORNER GARDEN AT 87TH STREET

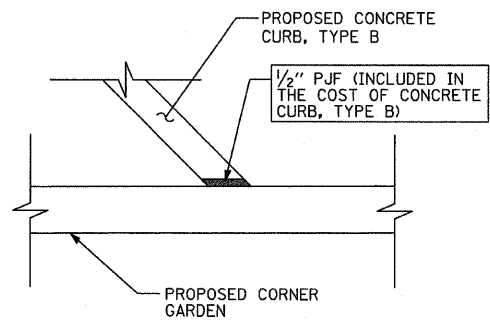


DETAIL A

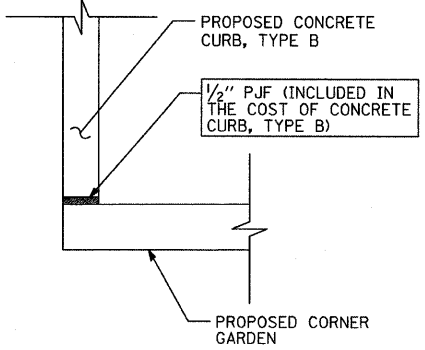


DETAIL B

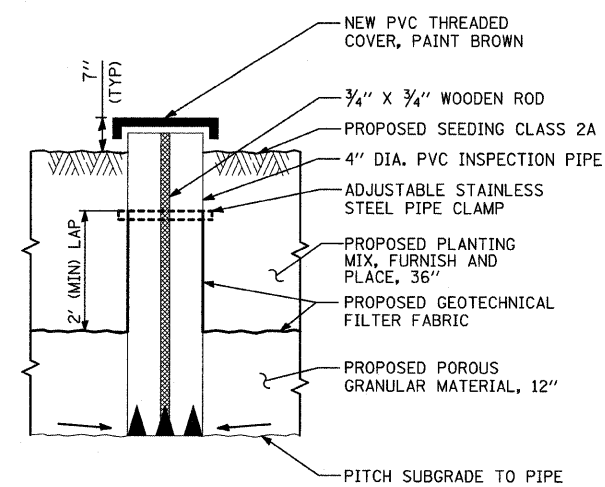


INSPECTION PIPE, 4"

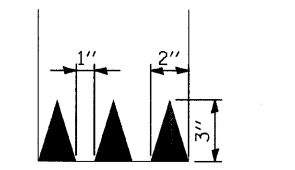


DRAIN SLEEVE ELEVATION

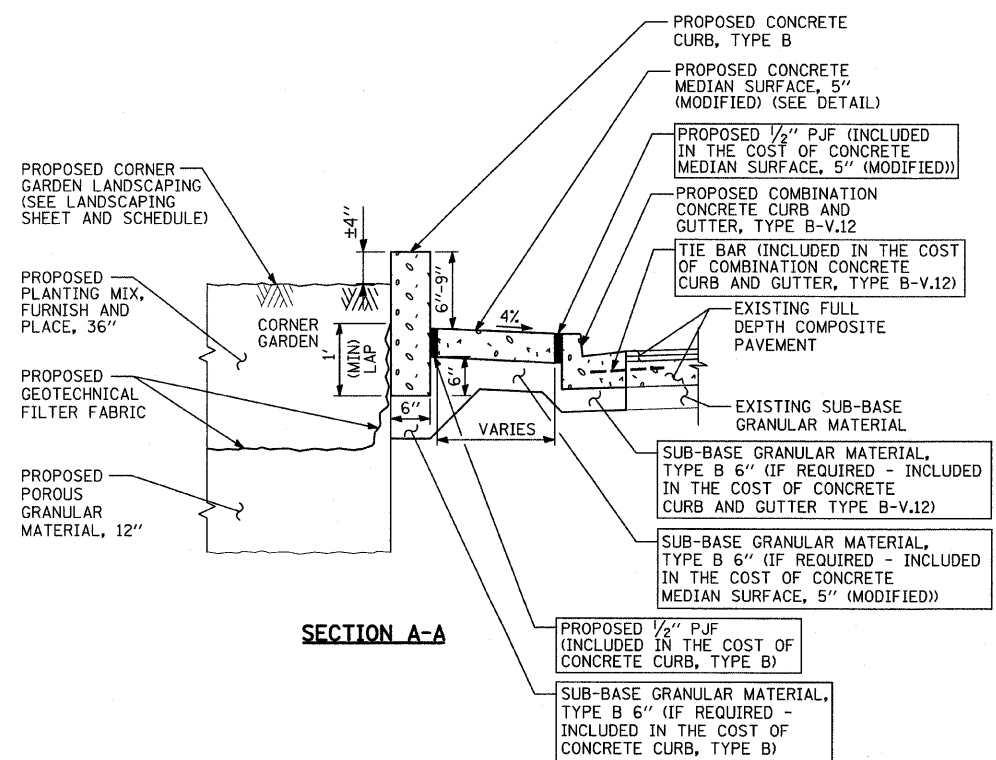

SECTION A-A

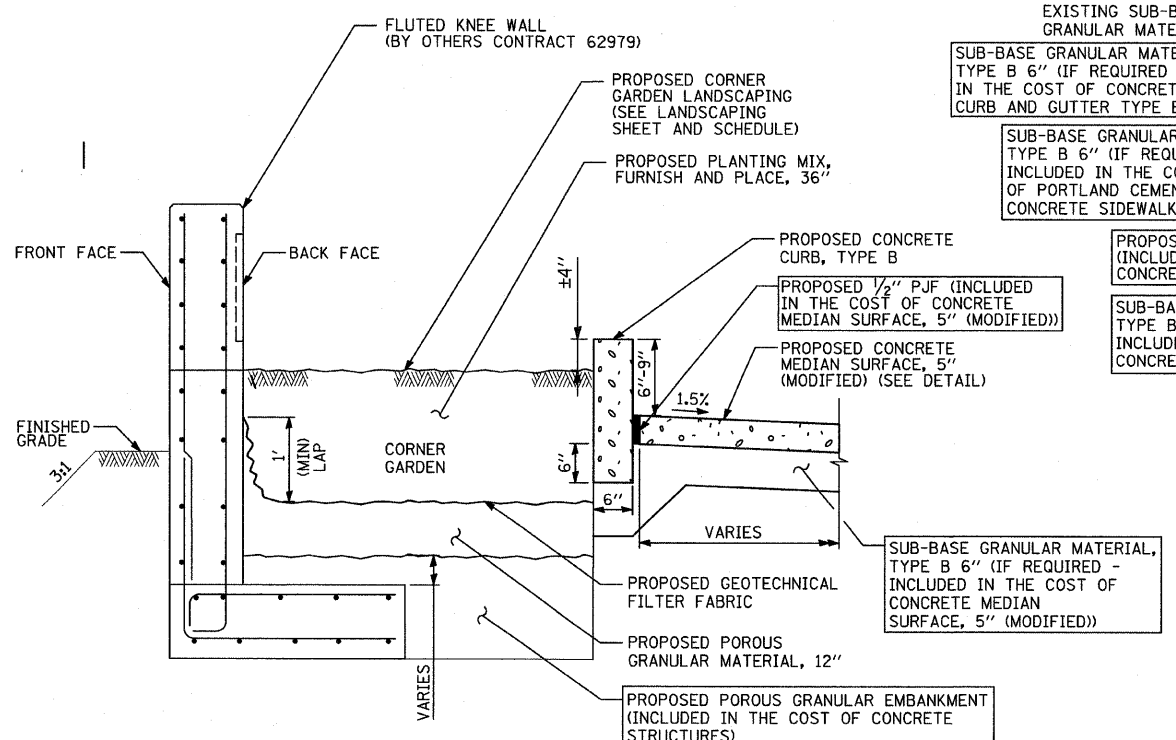

SECTION B-B

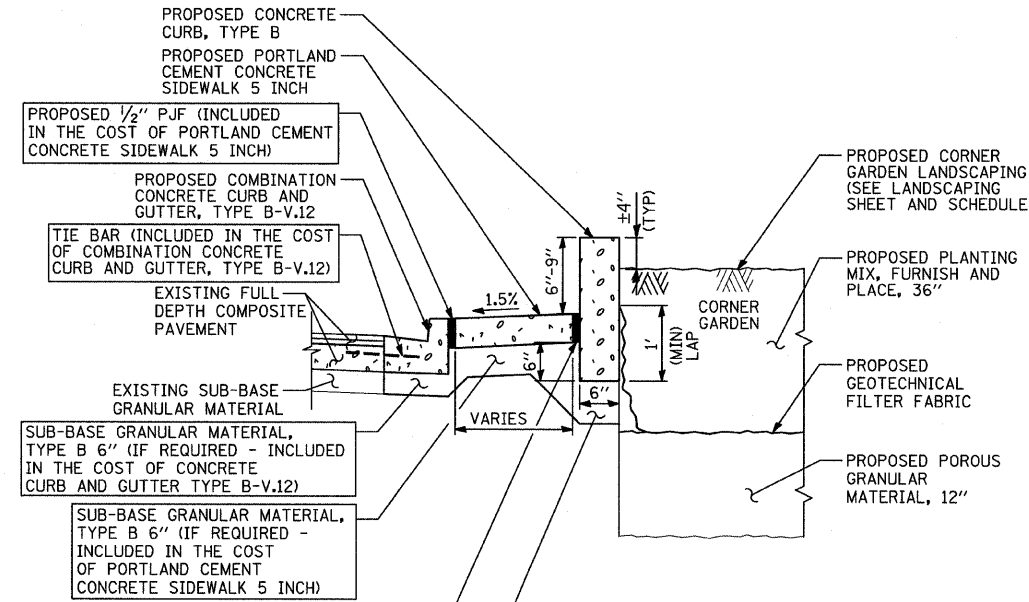

SECTION C-C

TYLIN INTERNATIONAL

REVISIONS	
NAME	DATE

ILLINOIS DEPARTMENT OF TRANSPORTATION
F.A.I. 94 (DAN RYAN EXPRESSWAY)

**NW CORNER GARDEN DETAIL -
 87TH STREET AND LAFAYETTE AVENUE**

SCALE: NOT TO SCALE DRAWN BY: JDF
 DATE: JUNE 20, 2008 CHECKED BY: JPM

6/23/2008 9:39:41 AM