

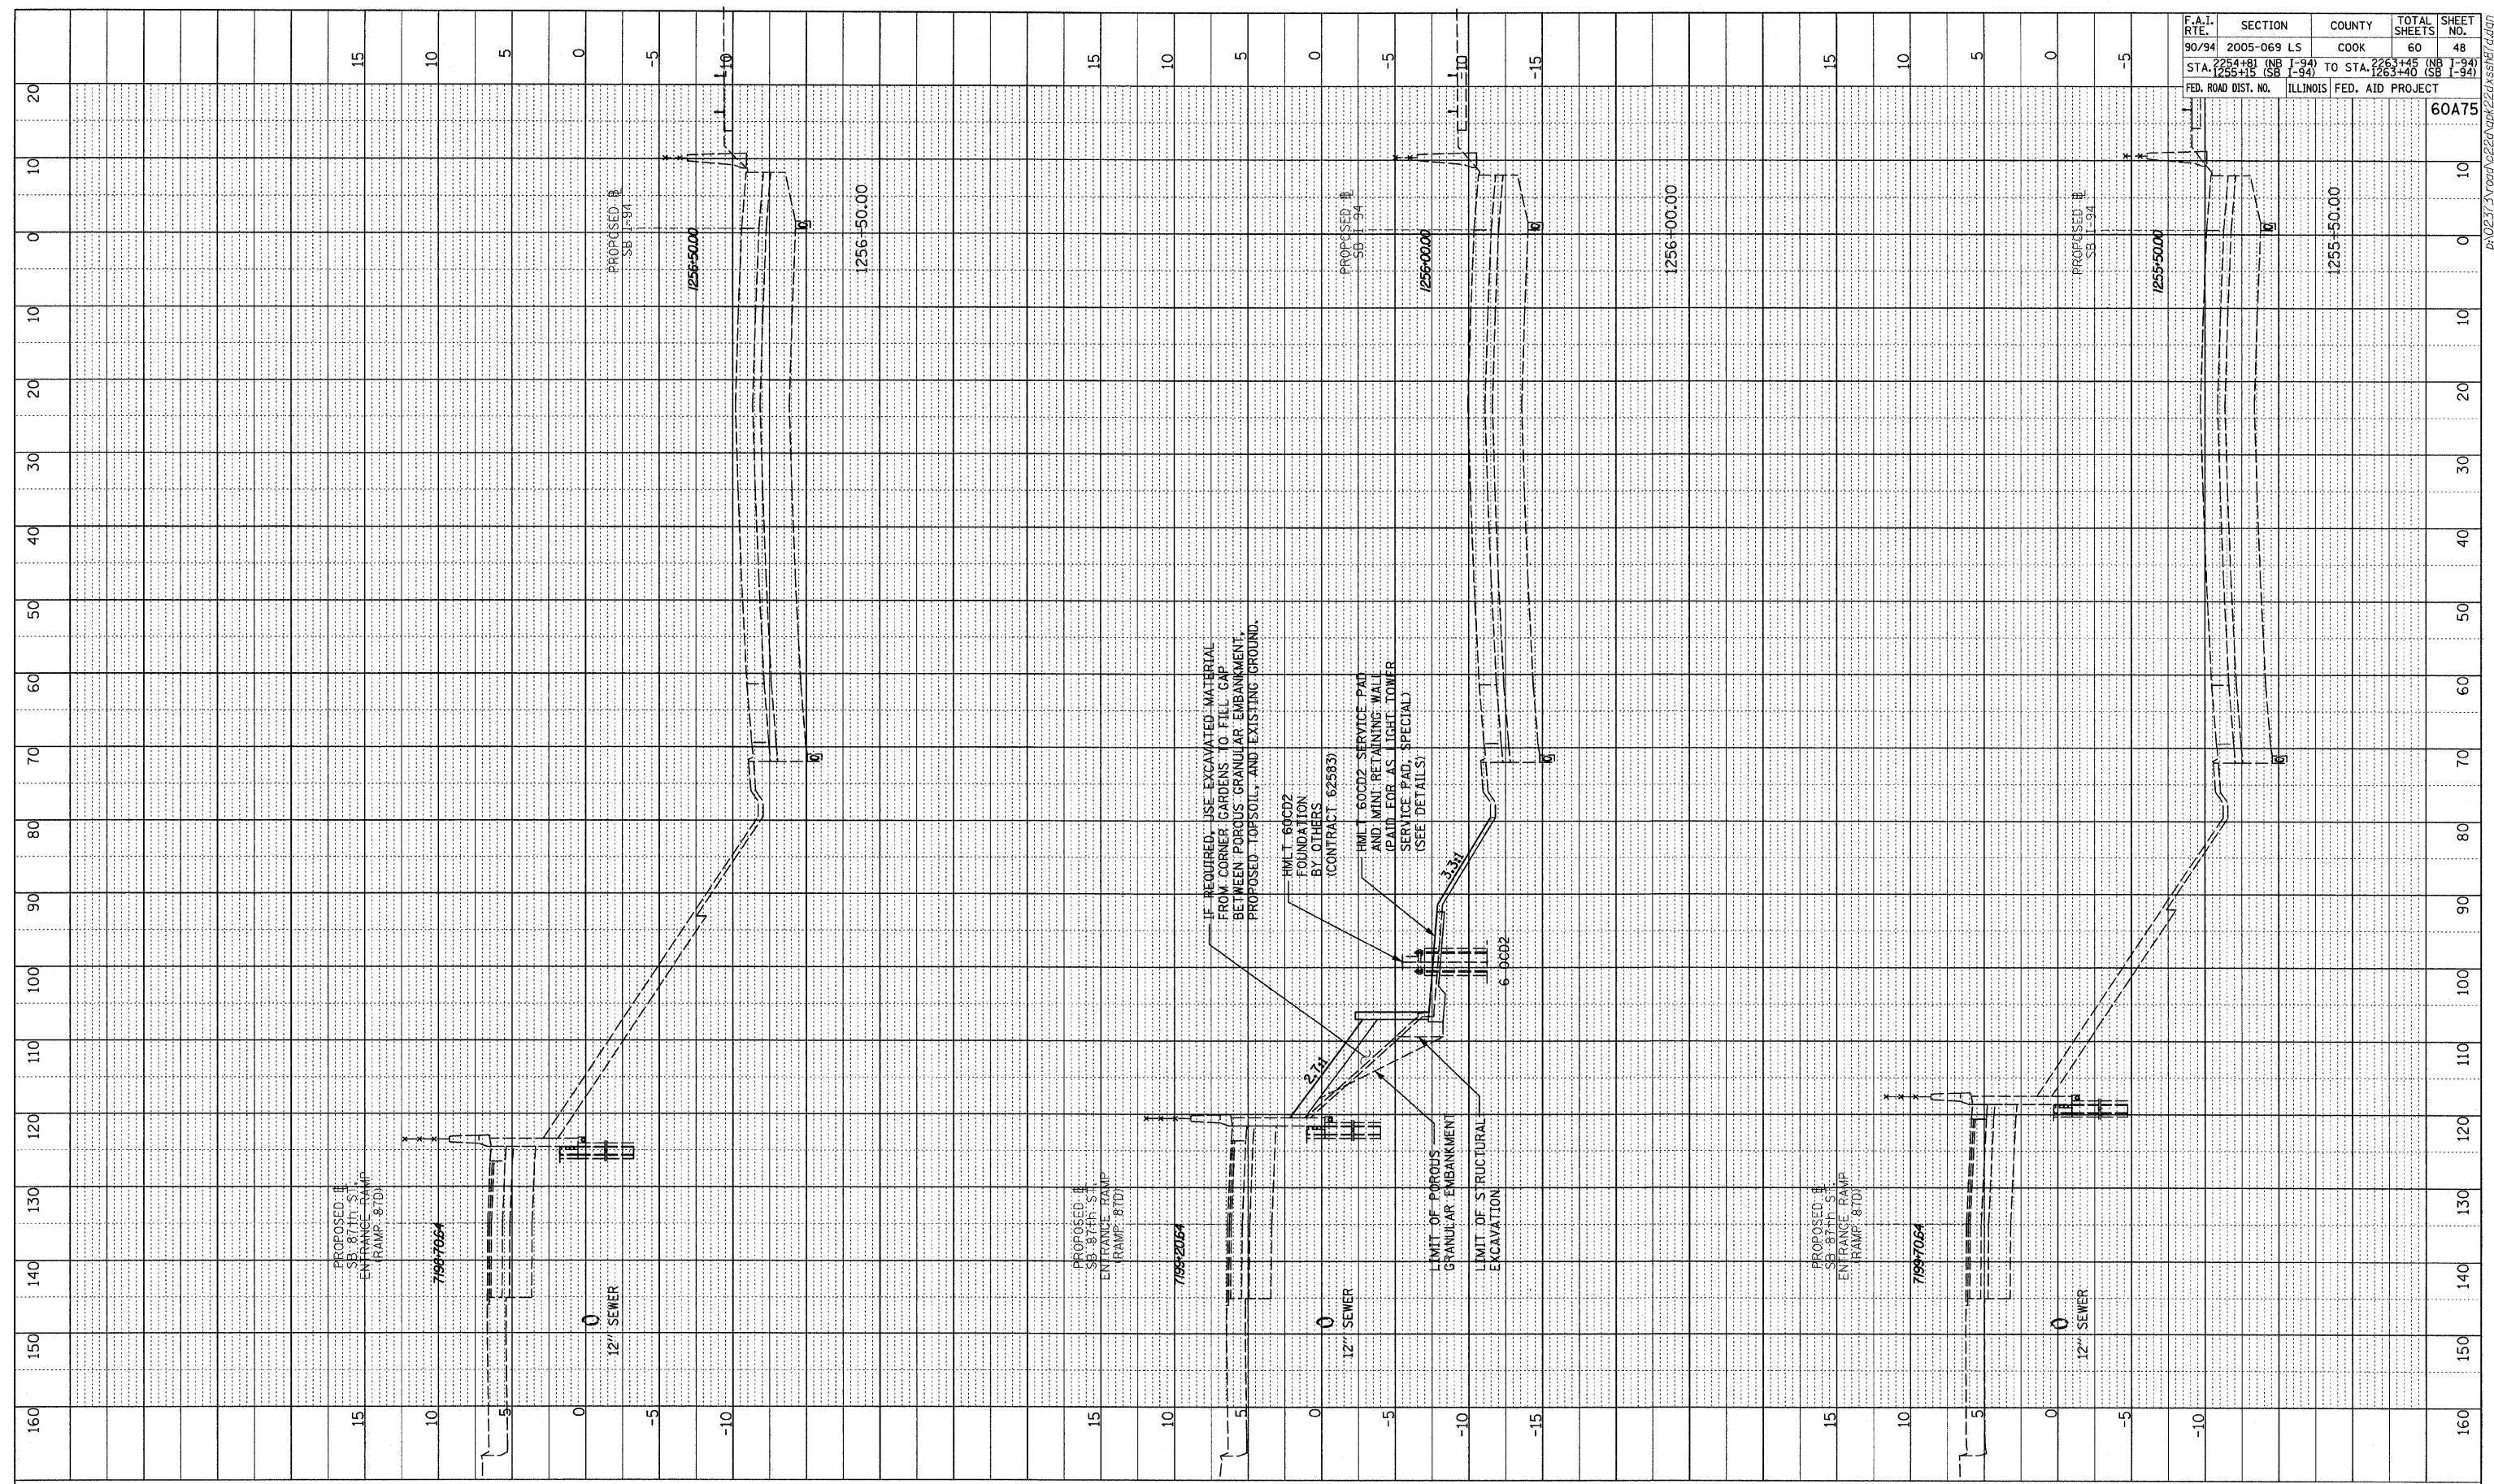


PROFILE	SURVEYED	BY	DATE
NOTE BOOK	PLANS CHECKED		
NO.	B.M. NOTED		
	STRUCTURE NOTATIONS	CHRD	

F.A.I. RTE.	SECTION	COUNTY	TOTAL SHEETS	SHEET NO.
90/94	2005-069 LS	COOK	60	48
STA. 1255+15 (SB I-94)	TO STA. 1263+40 (SB I-94)		60A75	
FED. ROAD DIST. NO.	ILLINOIS	FED. AID PROJECT		

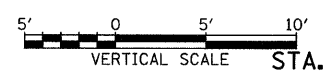

TYLIN INTERNATIONAL

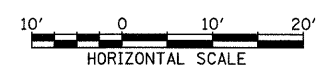

SB I-94 (DAN RYAN EXPRESSWAY)  
STA. 1255+50.00 TO STA. 1256+50.00

PROJ: 2731.dwg; V: 220; PK: 22; XREF: 1; D: 4/07