




PROFILE	SURVEYED	BY	DATE
NOTE BOOK	PROFILES CHECKED		
NO.	B.M. NOTED		
	STRUCTURE NOTATIONS CHRD		

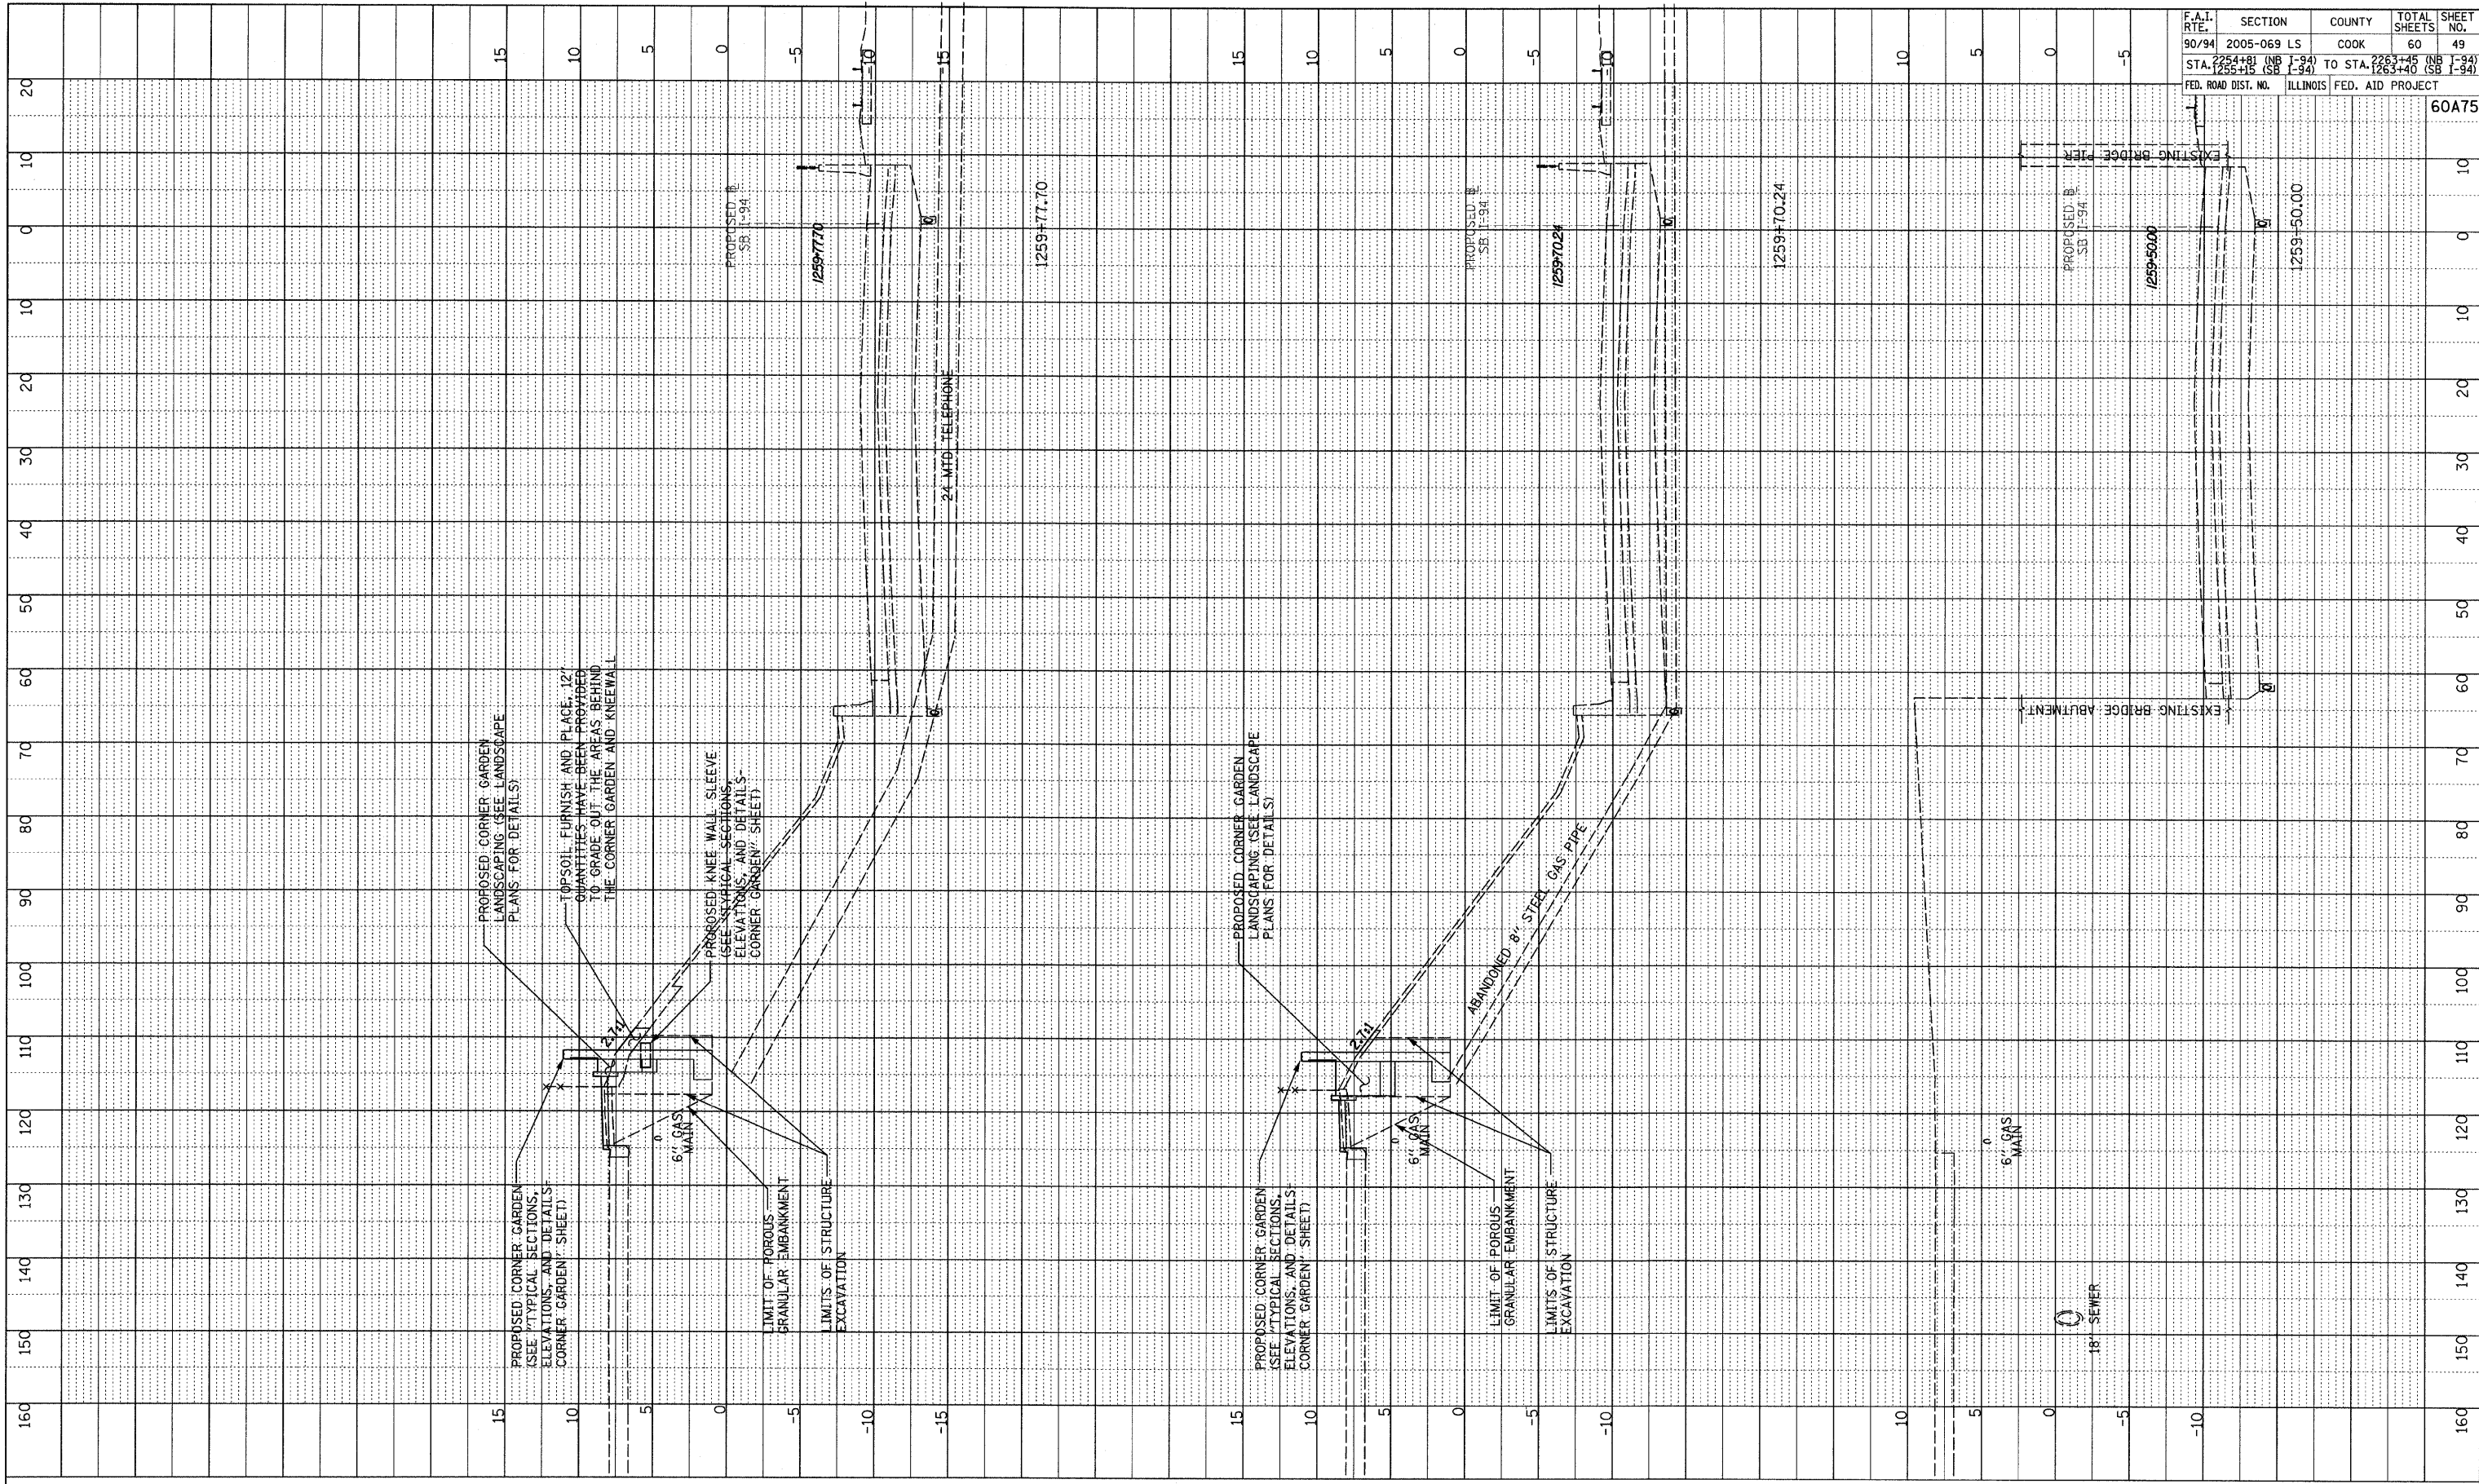

F.A.I. RTE.	SECTION	COUNTY	TOTAL SHEETS	SHEET NO.
90/94	2005-069 LS	COOK	60	49
STA. 1254+41 (NB I-94)				
1255+10 (SB I-94)				
FED. ROAD DIST. NO.	ILLINOIS FED. AID PROJECT			

60A75

TYLIN INTERNATIONAL

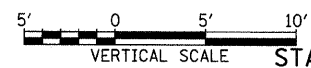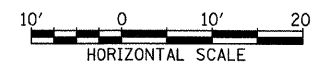

SB I-94 (DAN RYAN EXPRESSWAY)
STA. 1259+50.00 TO STA. 1259+77.70