


TEMPORARY LIGHTING LEGEND

EXISTING	PROPOSED	
—	⊙	400W, 120V, MCIII HPS. WITH PHOTO CELL 15' MA, 50 MH ON WOOD POLE,
—	—	AERIAL LINE (COMED/TELEPHONE)
	TL-1 ⊗	WOODEN POLE (60' WOODEN CLASS 4) WITH TEMPORARY LIGHTING UNIT
	⊗	WOOD POLE (25' CLASS 4) FOR TEMPORARY LIGHTING
	— AC —	AERIAL ELECTRIC CABLE WITH MESSENGER WIRE
	⊥	5/8 " x 10' GROUND ROD
	⊠	COMBINATION LIGHTING AND TRAFFIC, POLE MOUNTED ELECTRICAL SERVICE BOX
⊕		COMED POWER POLE
⊞		TELEPHONE SPLICE BOX

TEMPORARY TRAFFIC SIGNAL LEGEND

PROPOSED		
←		TEMPORARY TRAFFIC SIGNAL HEAD
⊠		TEMPORARY TRAFFIC SIGNAL CONTROLLER CABINET
— TS —		TEMPORARY TRAFFIC SIGNAL SPAN WIRE, TETHER WIRE, AND CABLE
⊠		VIDEO DETECTOR SENSOR
TS-1 ⊗		WOOD POLE (CLASS 5 OR BETTER, 45 FOOT (13.7m) MINIMUM) FOR TEMPORARY TRAFFIC SIGNAL (TO BE INSTALLED 30' FROM EDGE OF TRAVELED WAY)
↔		DIRECTION OF TRAFFIC FLOW

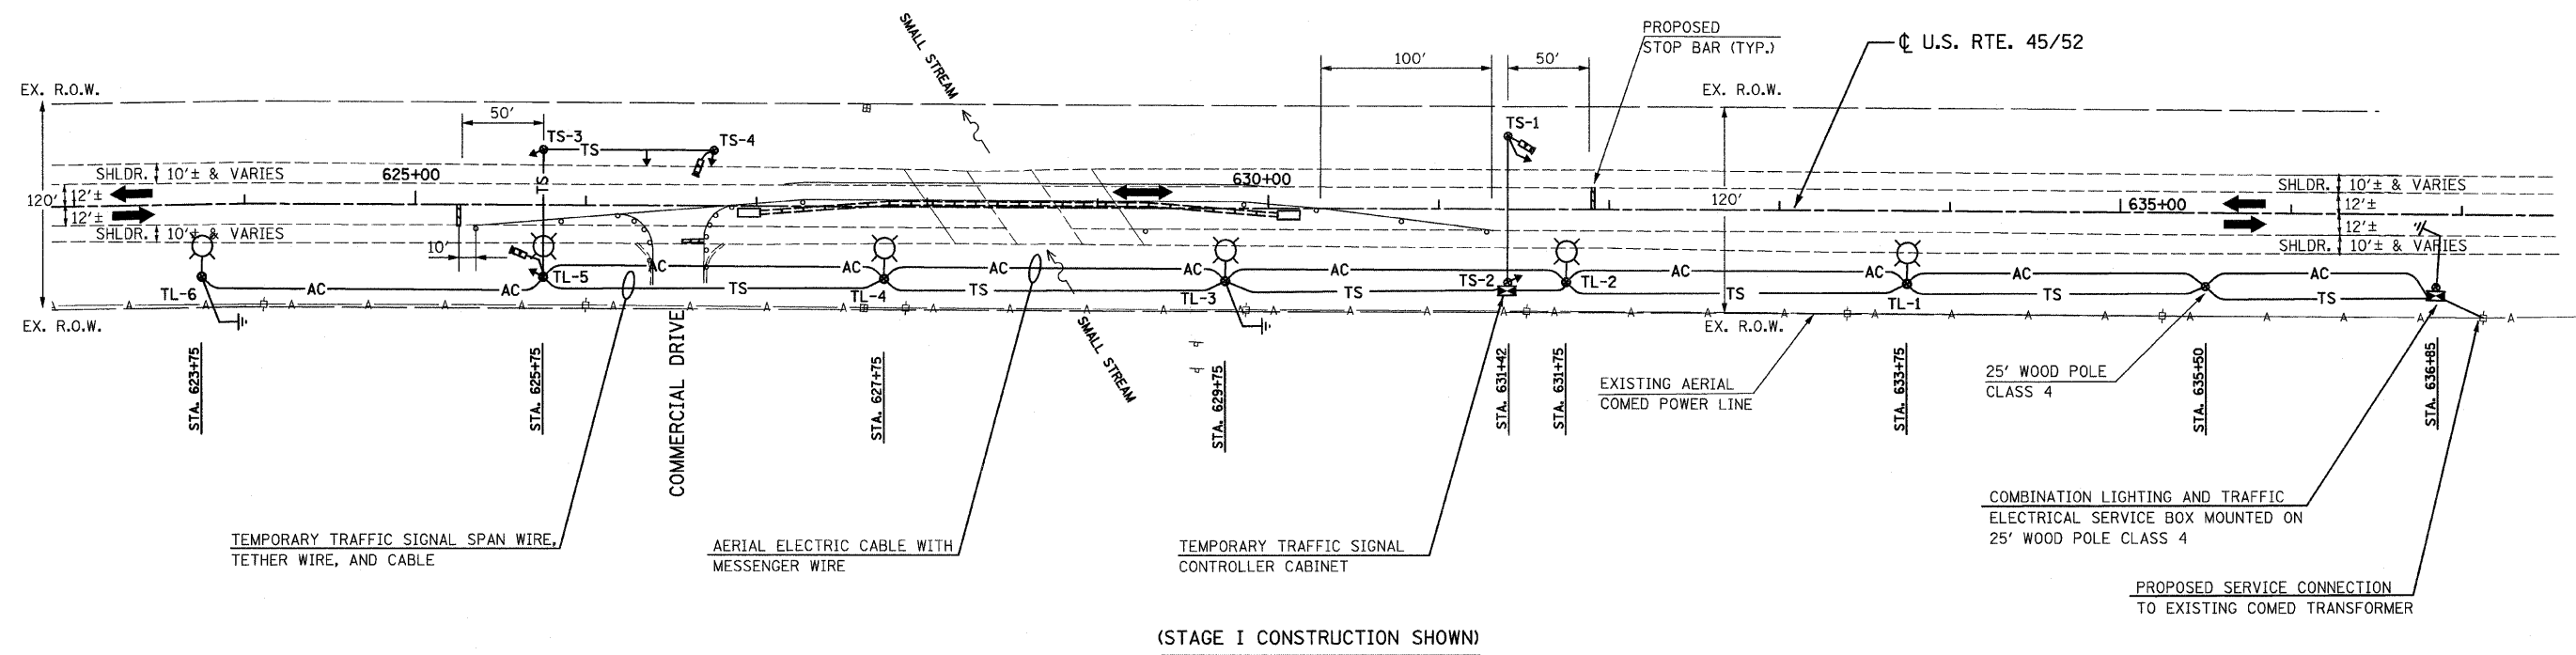

(STAGE I CONSTRUCTION SHOWN)

FILE NAME = 60068 signal 1.dgn
 PLOT DATE = 7/7/2006

CHRISTIAN-ROGE & ASSOCIATES, INC.
 ENGINEERS-PLANNERS-SURVEYORS
 211 WEST WACKER DRIVE
 CHICAGO, ILLINOIS 60606
 PHONE: (312)372-2023 FAX: (312)372-5274

DESIGNED - M.A.	REVISED -
DRAWN - M.A.	REVISED -
CHECKED - S.J.P. / M.A.	REVISED -
DATE - 07-07-08	REVISED -

**STATE OF ILLINOIS
 DEPARTMENT OF TRANSPORTATION**

**TEMPORARY TRAFFIC SIGNAL PLAN
 U.S. 45 / 52**

SCALE: 1" = 50' SHEET NO. 1 OF 2 SHEETS STA. 621+00 TO STA. 636+00

F.A.P. RTE. 330	SECTION 17 B-1-I-1	COUNTY WILL	TOTAL SHEETS 29	SHEET NO. 9
CONTRACT NO. 60D68				
FED. ROAD DIST. NO. 1 ILLINOIS FED. AID PROJECT				