


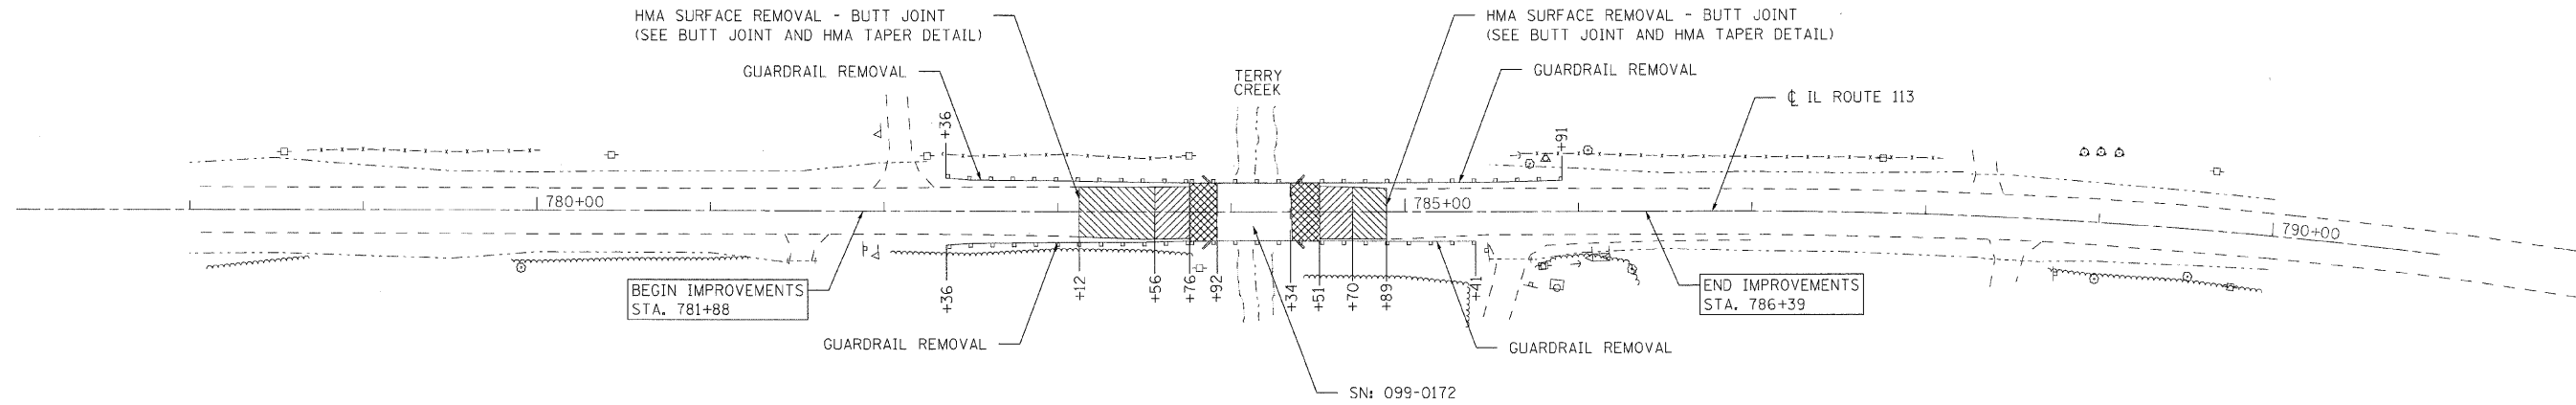


LEGEND

-  APPROACH SLAB REMOVAL
-  PAVEMENT REMOVAL
-  HOT-MIX ASPHALT SURFACE REMOVAL, 1 1/2"



NOTE: THE EXISTING PAVEMENT CONSISTS OF 4 INCHES OF HOT-MIX ASPHALT OVER 9 INCHES OF PCC BASE COURSE.

FILE NAME = c:\p\pro\3329\3329_22\design\proposed\3329_22_05-Removal.dgn

Ciorba Group, Inc.
 CONSULTING ENGINEERS
 5507 North Cumberland Avenue, Suite 402
 Chicago, Illinois 60656
 Tel. 773.775.4009 Fax 773.775.4014

USER NAME = jcoleman	DESIGNED - JCC	REVISED -
PLOT SCALE = 50.0000' / IN.	DRAWN - JCC	REVISED -
PLOT DATE = 7/8/2008	CHECKED - MJL	REVISED -
	DATE - 07/09/2008	REVISED -

**STATE OF ILLINOIS
 DEPARTMENT OF TRANSPORTATION**

**FAS 1317 / ILLINOIS ROUTE 113
 OVER TERRY CREEK
 EXISTING CONDITIONS & REMOVAL PLAN**

F.A.S. RTE. 1317	SECTION 111 B-2	COUNTY WILL	TOTAL SHEETS 32	SHEET NO. 5
SCALE: 1"=50'		SHEET NO. OF SHEETS		STA. TO STA.
FED. ROAD DIST. NO.		ILLINOIS FED. AID PROJECT		

CONTRACT NO. 60D86