


SEE PREVIOUS SHEET FOR ELGIN SIGN SHOP CONTINUATION

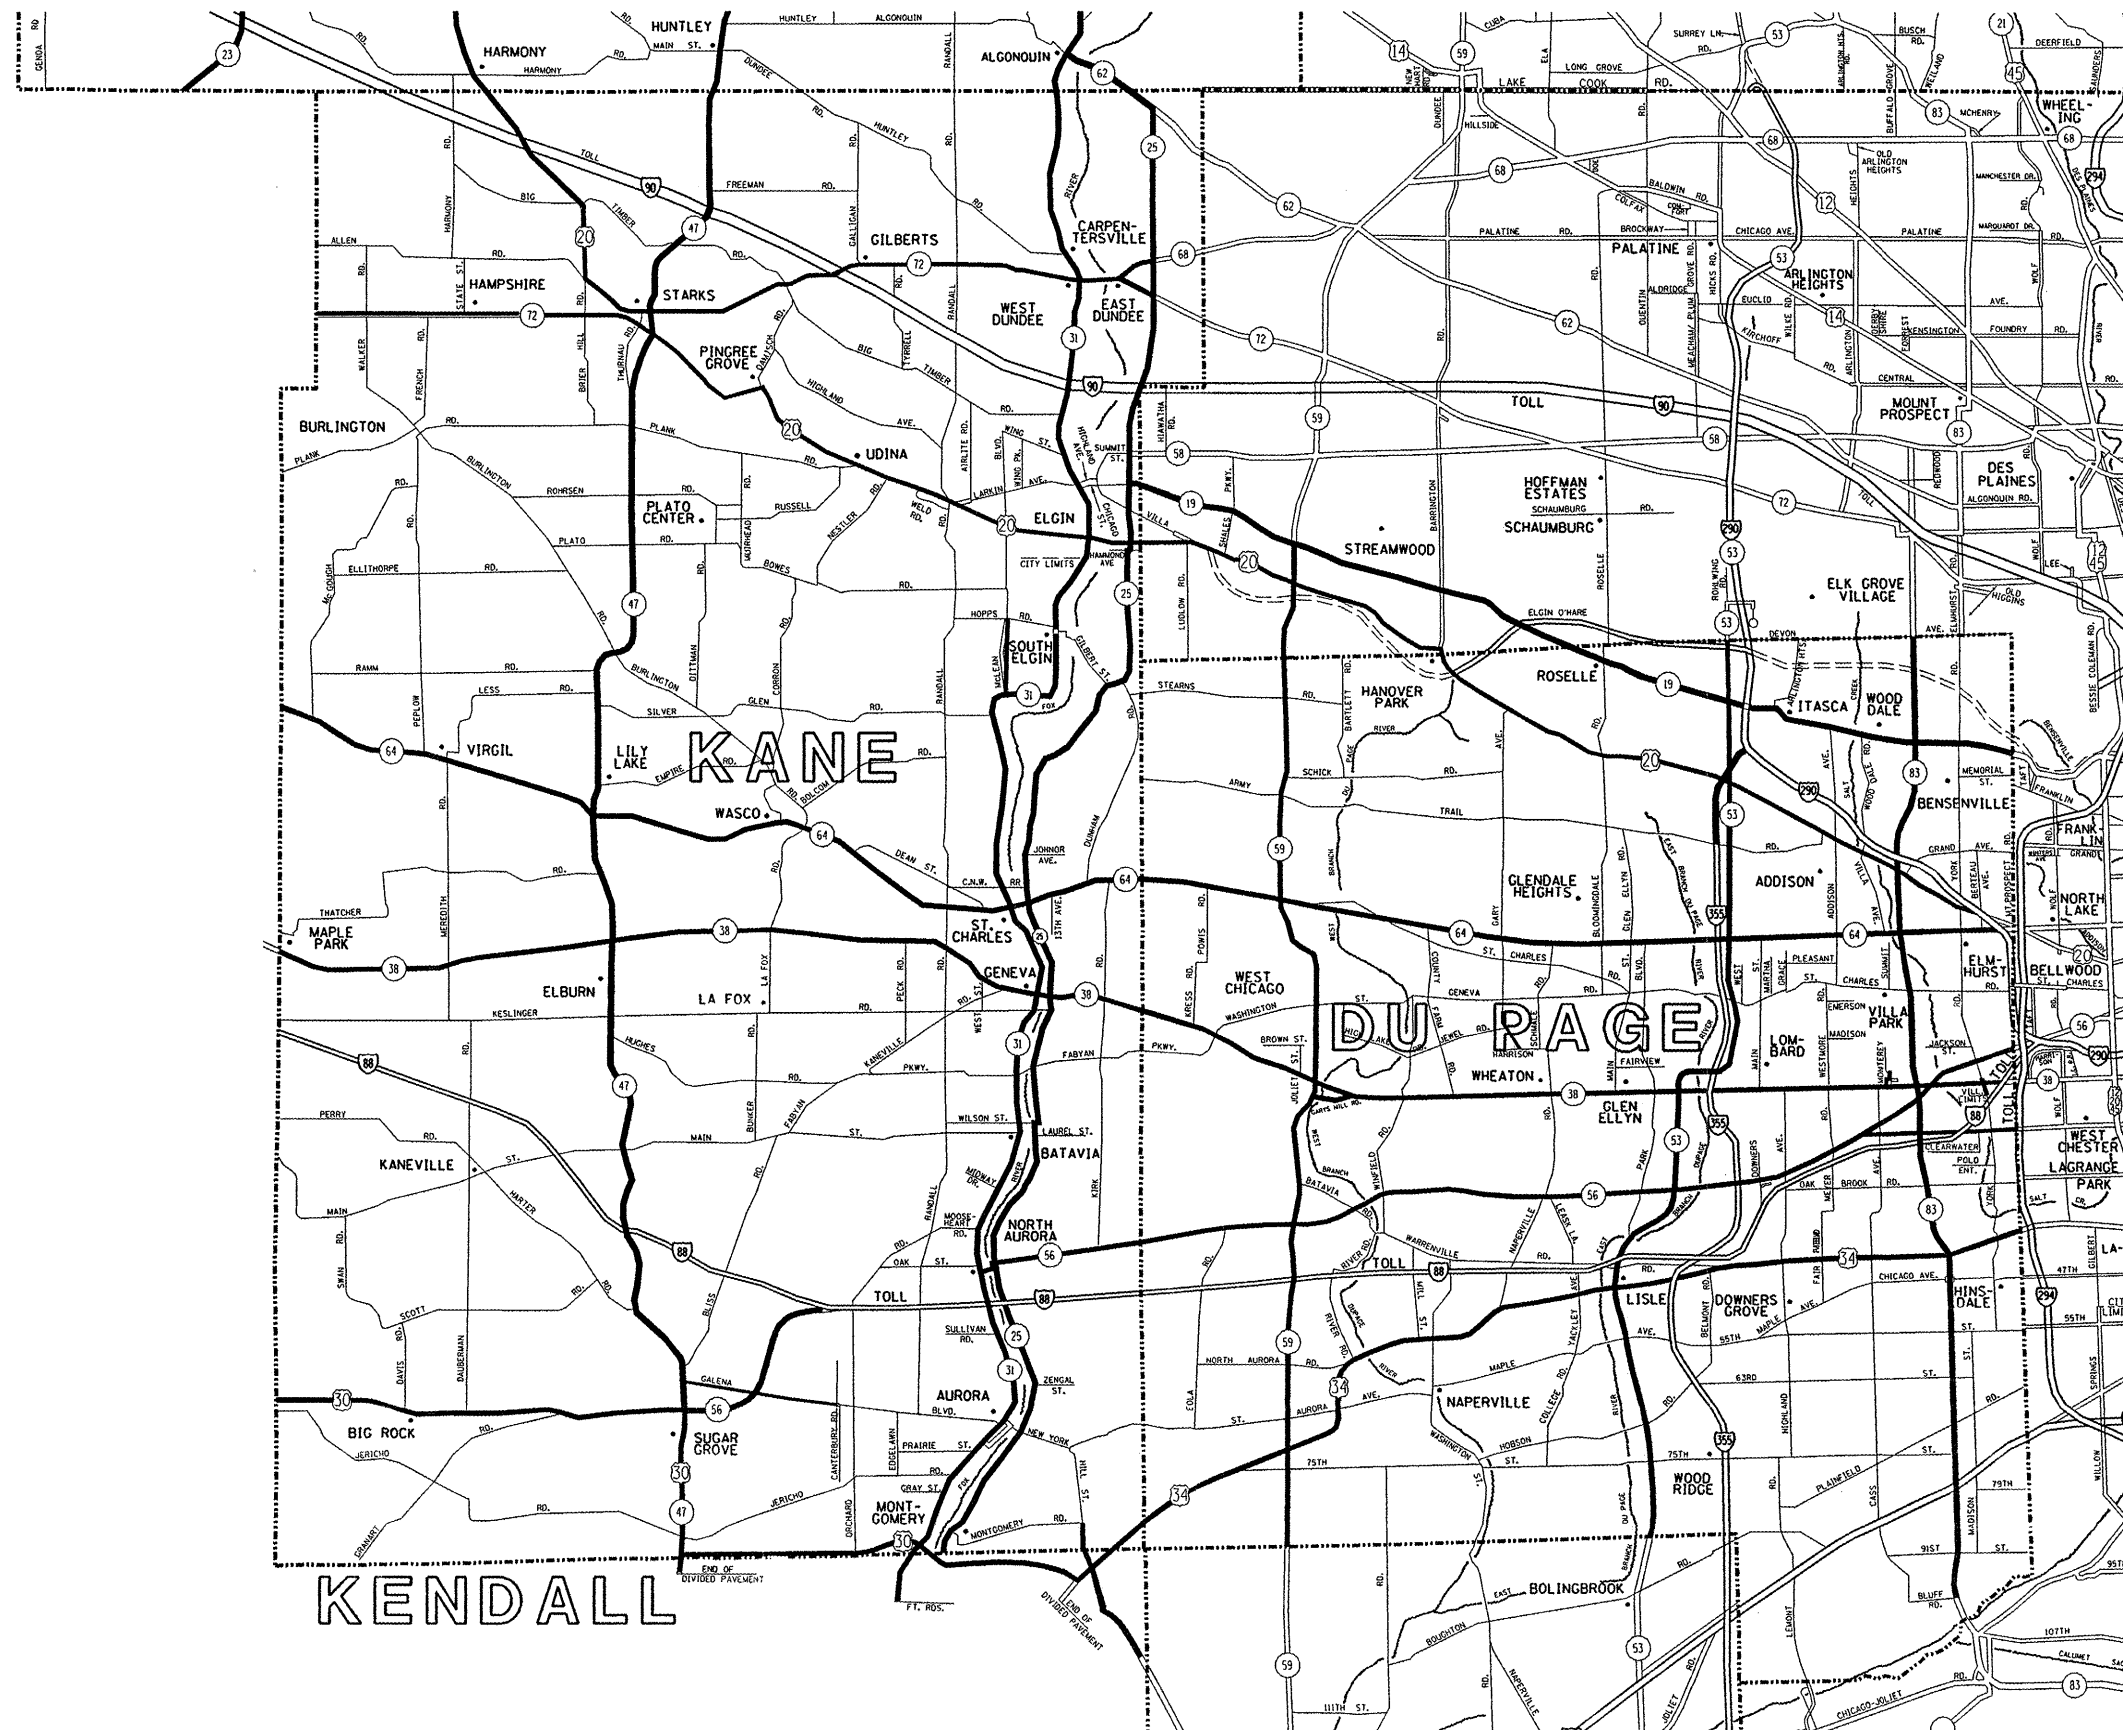

ELGIN SIGN SHOP JURISDICTION

- DISTRICT NO. 1
- STATE HIGHWAYS & EXPRESSWAYS WITHIN STATE JURISDICTION (EXCEPT TOLLWAYS)
  - FUTURE HIGHWAYS
  - VARIOUS AGENCIES HIGHWAYS

\* VARIOUS

FILE NAME =  
 c:\projects\dl148889\sign\_inst.dgn

USER NAME = shirontab  
 PLOT SCALE = 1/32" = 1/8" IN.  
 PLOT DATE = 7/30/2008

DESIGNED -	REVISED -
DRAWN -	REVISED -
CHECKED -	REVISED -
DATE -	REVISED -

STATE OF ILLINOIS  
 DEPARTMENT OF TRANSPORTATION

ELGIN SIGN SHOP JURISDICTION SHEET 2 OF 2  
 SIGN INSTALLATION AND REPAIR

SCALE: SHEET NO. OF SHEETS STA. TO STA.

F.A. RTE.	SECTION	COUNTY	TOTAL SHEETS	SHEET NO.
VAR.	2008-026 SG	*	9	7
FED. ROAD DIST. NO.			ILLINOIS FED. AID PROJECT	
			CONTRACT NO. 60E57	