


New dual-channel peak strain displacement indicator (Life Span Technologies or approved equal)

New 140 1/4" long x 10" face rack with 4.25" linear pitch

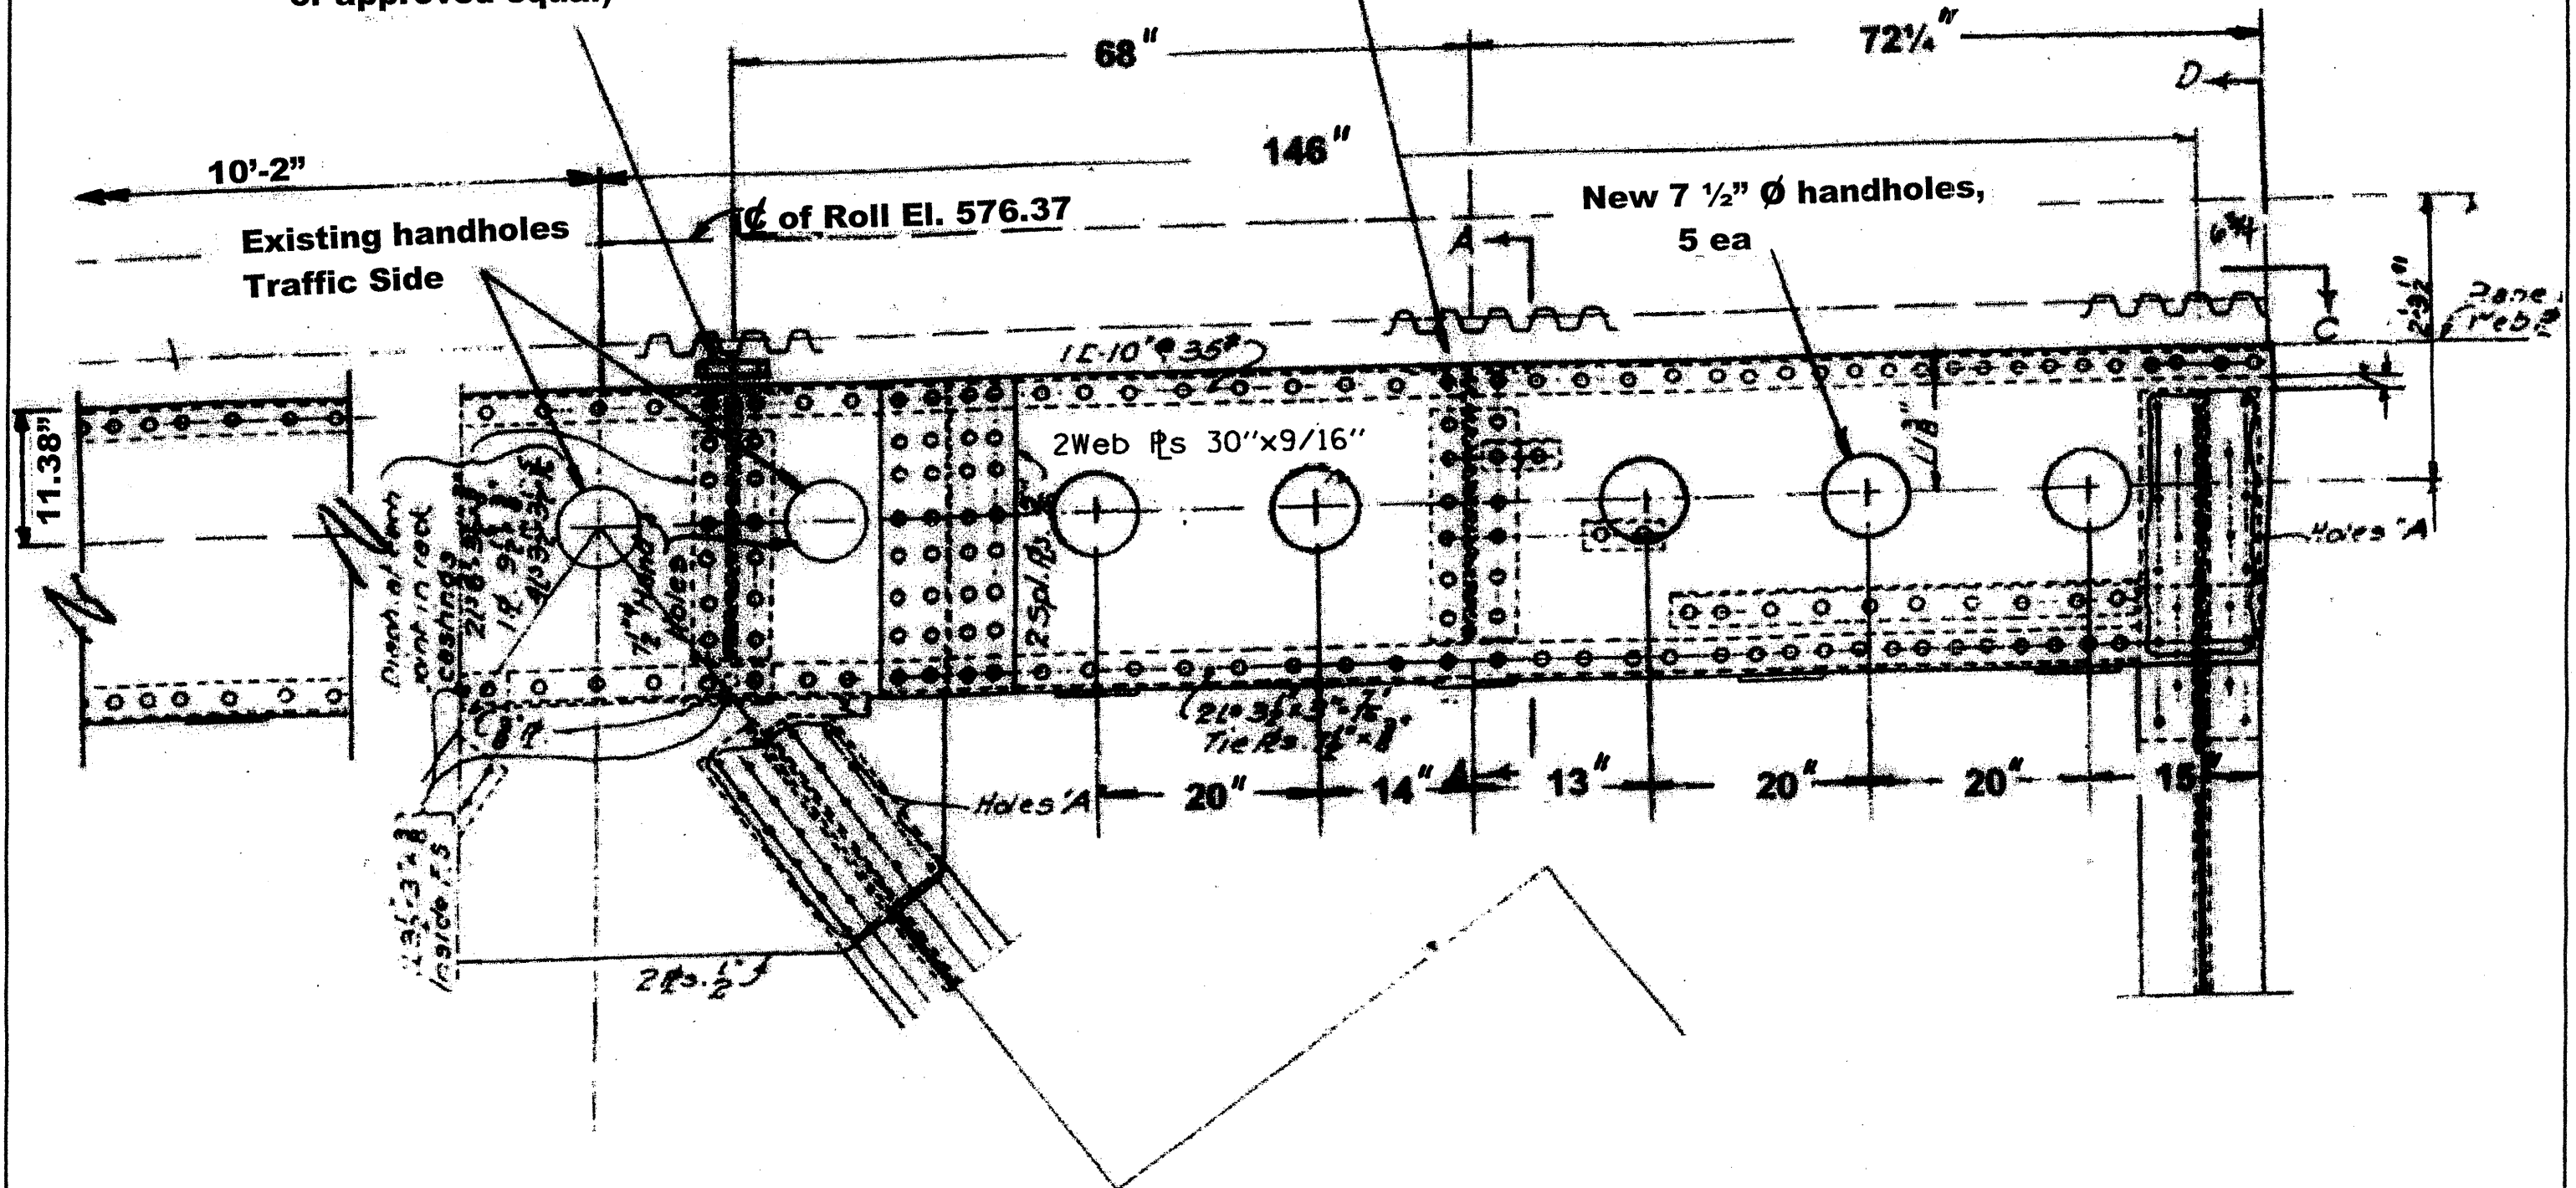

**NEW HANDHOLE ACCESS
(RIVER SIDE OF BRIDGE)
FACING SIDE WALK**

FILE NAME : c:\projects\struct\099-0166.dgn
USER NAME : timakomv

DESIGNED -	REVISED -
DRAWN -	REVISED -
CHECKED -	REVISED -
DATE -	REVISED -

STATE OF ILLINOIS
DEPARTMENT OF TRANSPORTATION

US 30 (EB) (JEFFERSON STREET) OVER DES PLAINES RIVER
NEW HANDHOLE ACCESS
S.N. 099-0166
SCALE: NONE SHEET NO. OF SHEETS STA. TO STA.

F.A.P. RTE.	SECTION	COUNTY	TOTAL SHEETS	SHEET NO.
607	128 RB-1-3	WILL	11	3
FED. ROAD DIST. NO. 1 ILLINOIS FED. AID PROJECT			CONTRACT NO. 60E92	