


**MANHATTAN-MONEE ROAD TRAFFIC CONTROL LEGEND**

- TEMPORARY PAVEMENT, 6 IN.
- WORK AREA
- DIRECTION OF TRAFFIC
- ARROW BOARD
- TRAFFIC SIGN
- BARRICADE TYPE II, DRUM OR VERTICAL BARRICADE WITH MONO-DIRECTIONAL STEADY BURNING LIGHT (SEE NOTES FOR SPACING)
- BARRICADE TYPE III WITH STEADY BURNING LIGHT
- TEMPORARY PAVEMENT MARKINGS, TYPE III
  - SKIP-DASH WHITE, 5"
  - SKIP DASH YELLOW, 5"
  - STOP LINE, 24"
  - SOLID LINE, 4"
  - DOUBLE CENTERLINE, YELLOW, 4"
  - DOTTED LINES (2'-6" SPACE), 4"
- TEMPORARY BARRIER WALL WITH BARRIER WALL REFLECTORS
- TEMPORARY IMPACT ATTENUATORS


**MANHATTAN-MONEE ROAD TRAFFIC CONTROL NOTES**

BARRICADE TYPE I OR TYPE II	
LOCATION	SPACING
TANGENT	100' CTS
RETURNS	25' CTS
CURVES	25' CTS
SHOULDER TAPERS	50' CTS
TAPERS	12' CTS


F.A.I. RTE.	SECTION	COUNTY	TOTAL SHEETS	SHEET NO.
57		WILL	303	60
STA. TO STA.				
FED. ROAD DIST. NO.		ILLINOIS	FED. AID PROJECT	
+991(2) R-389-1(18)-1-BF-2		CONTRACT: 62253		

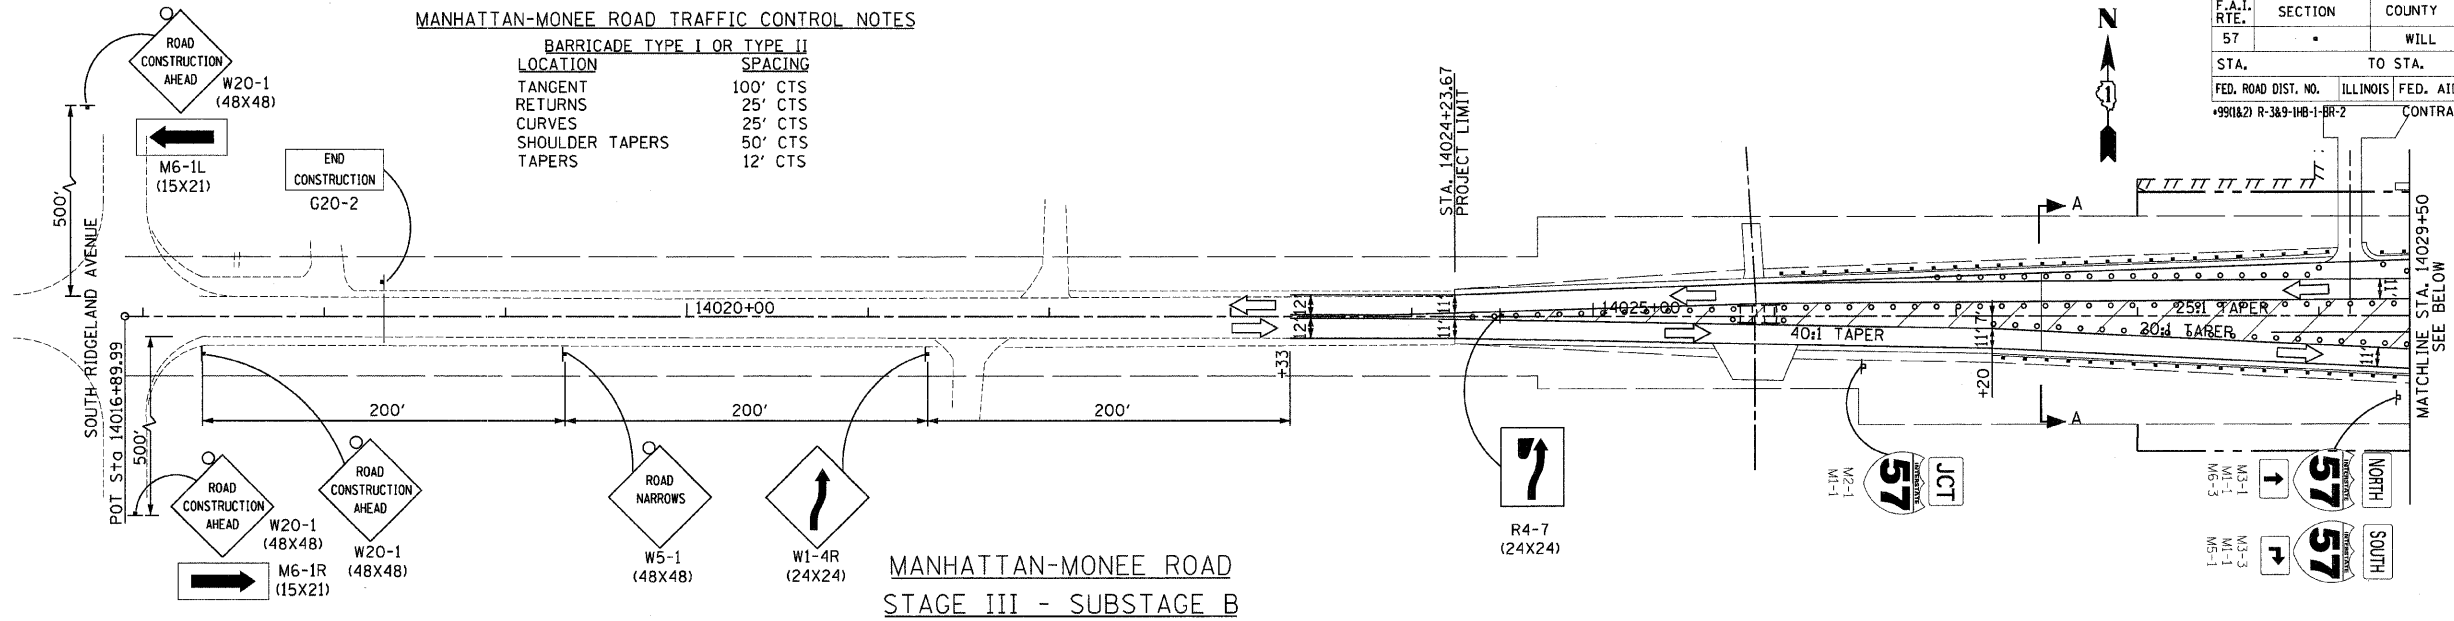

**MANHATTAN-MONEE ROAD  
STAGE III - SUBSTAGE B**

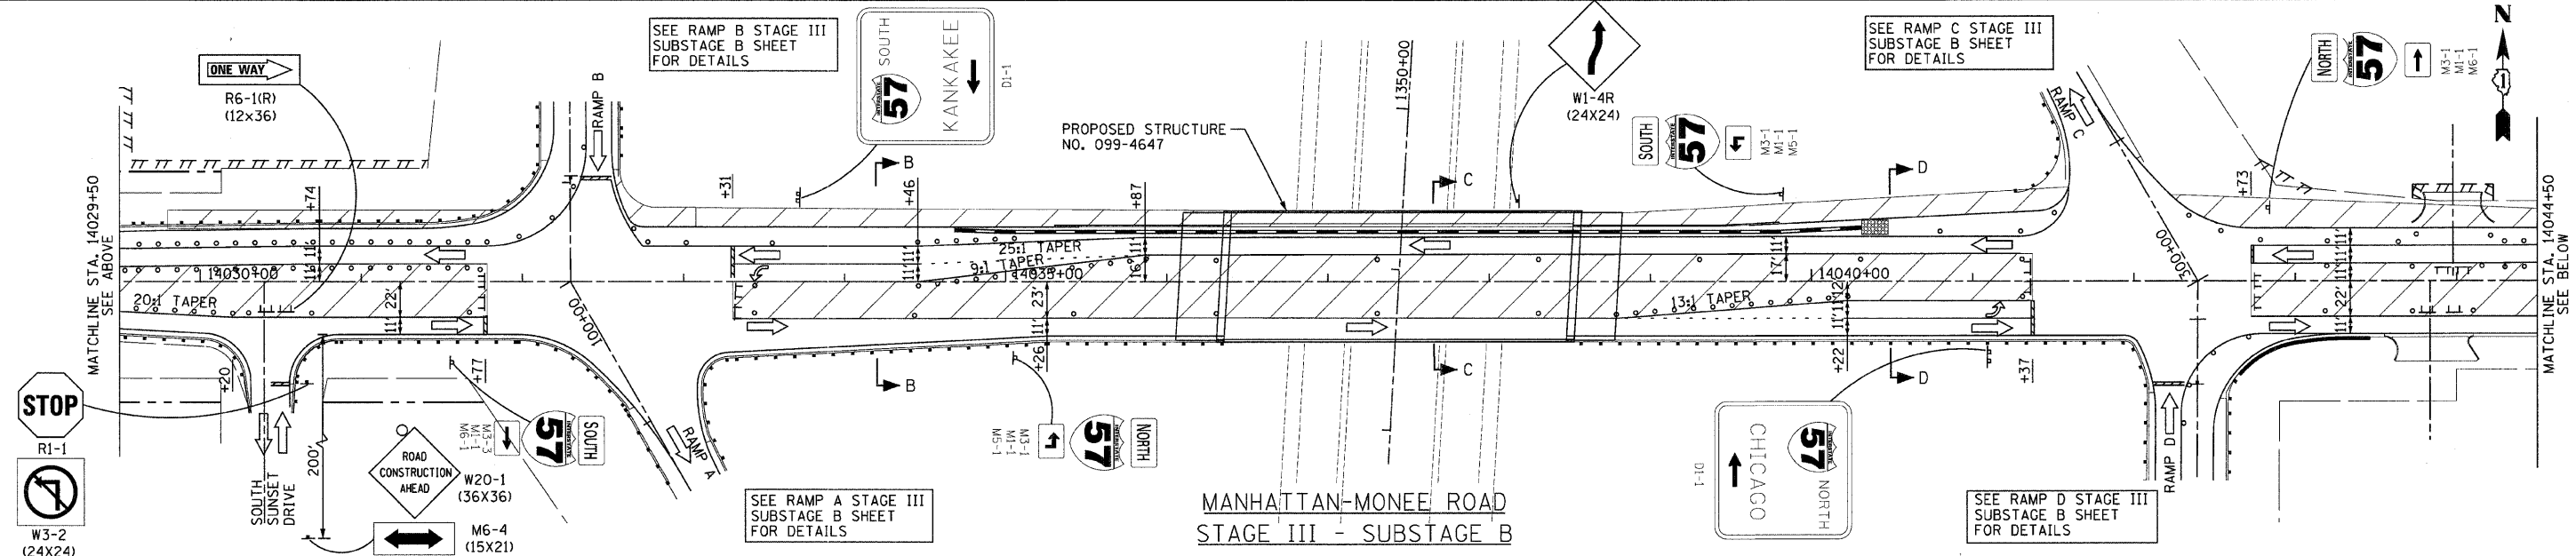

**MANHATTAN-MONEE ROAD  
STAGE III - SUBSTAGE B**

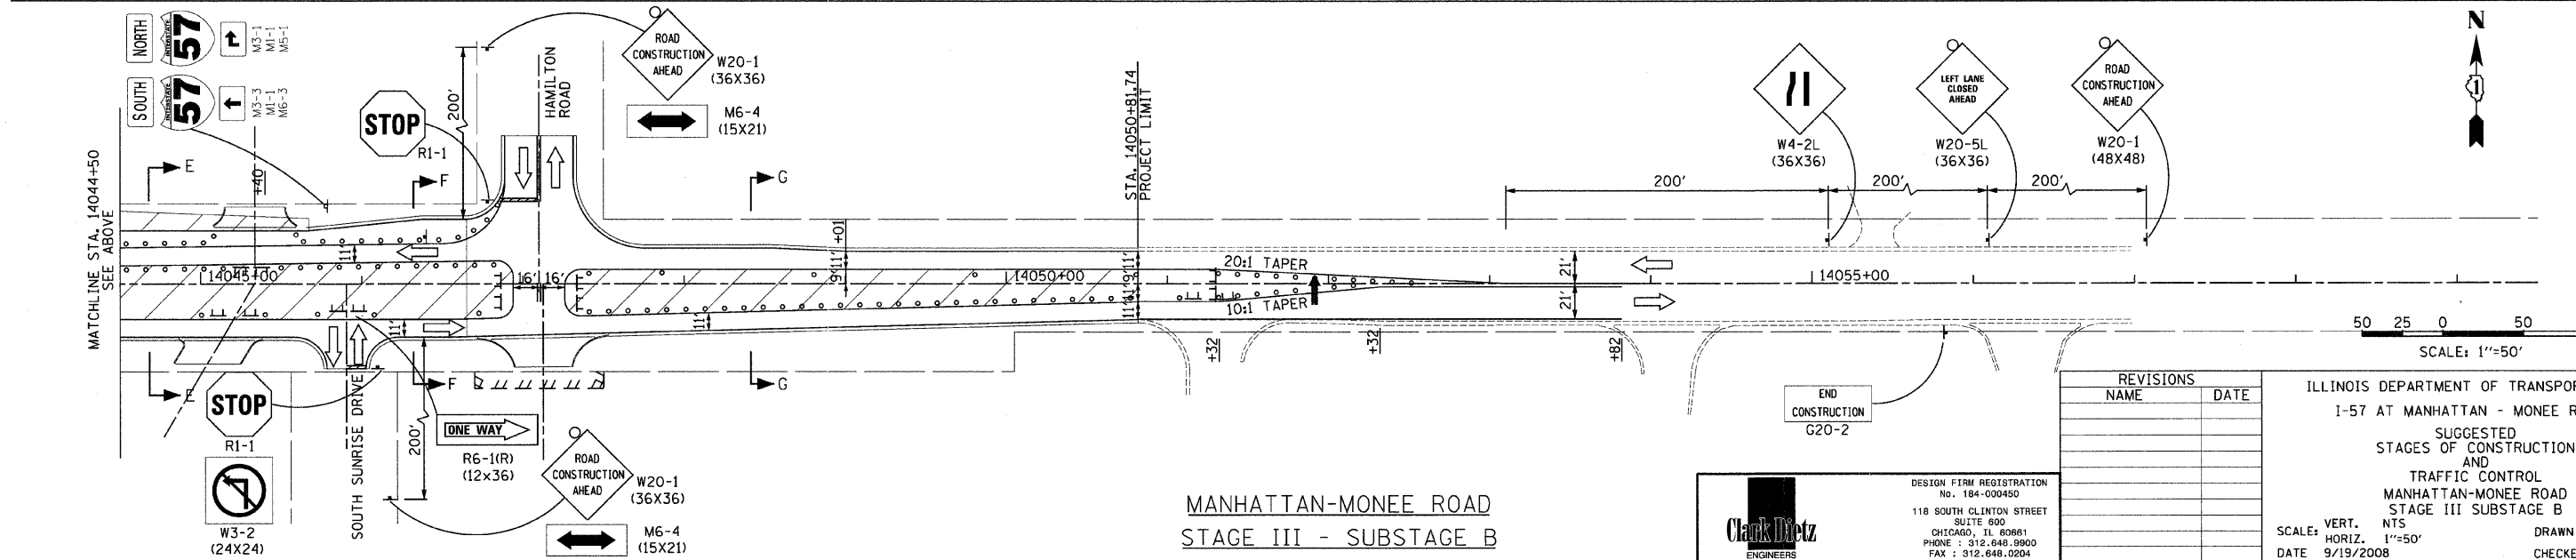

**MANHATTAN-MONEE ROAD  
STAGE III - SUBSTAGE B**

SCALE: 1"=50'

REVISIONS	
NAME	DATE

ILLINOIS DEPARTMENT OF TRANSPORTATION  
I-57 AT MANHATTAN - MONEE ROAD  
SUGGESTED STAGES OF CONSTRUCTION AND TRAFFIC CONTROL  
MANHATTAN-MONEE ROAD  
STAGE III SUBSTAGE B

SCALE: VERT. NTS  
HORIZ. 1"=50'  
DATE 9/19/2008

DRAWN BY KLM  
CHECKED BY TMW

**Clark Dietz**  
ENGINEERS

DESIGN FIRM REGISTRATION  
No. 184-000450  
118 SOUTH CLINTON STREET  
SUITE 600  
CHICAGO, IL 60681  
PHONE : 312.648.8900  
FAX : 312.648.0204

B:\1102231\1102231.dgn 8/1/2008