


F.A.I. RTE.	SECTION	COUNTY	TOTAL SHEETS	SHEET NO.
57	*	WILL	303	68
STA. 14044+50		TO STA. 14050+81.74		
FED. ROAD DIST. NO.		ILLINOIS	FED. AID PROJECT	
+991&21 R-389-1WB-1-BR-2				

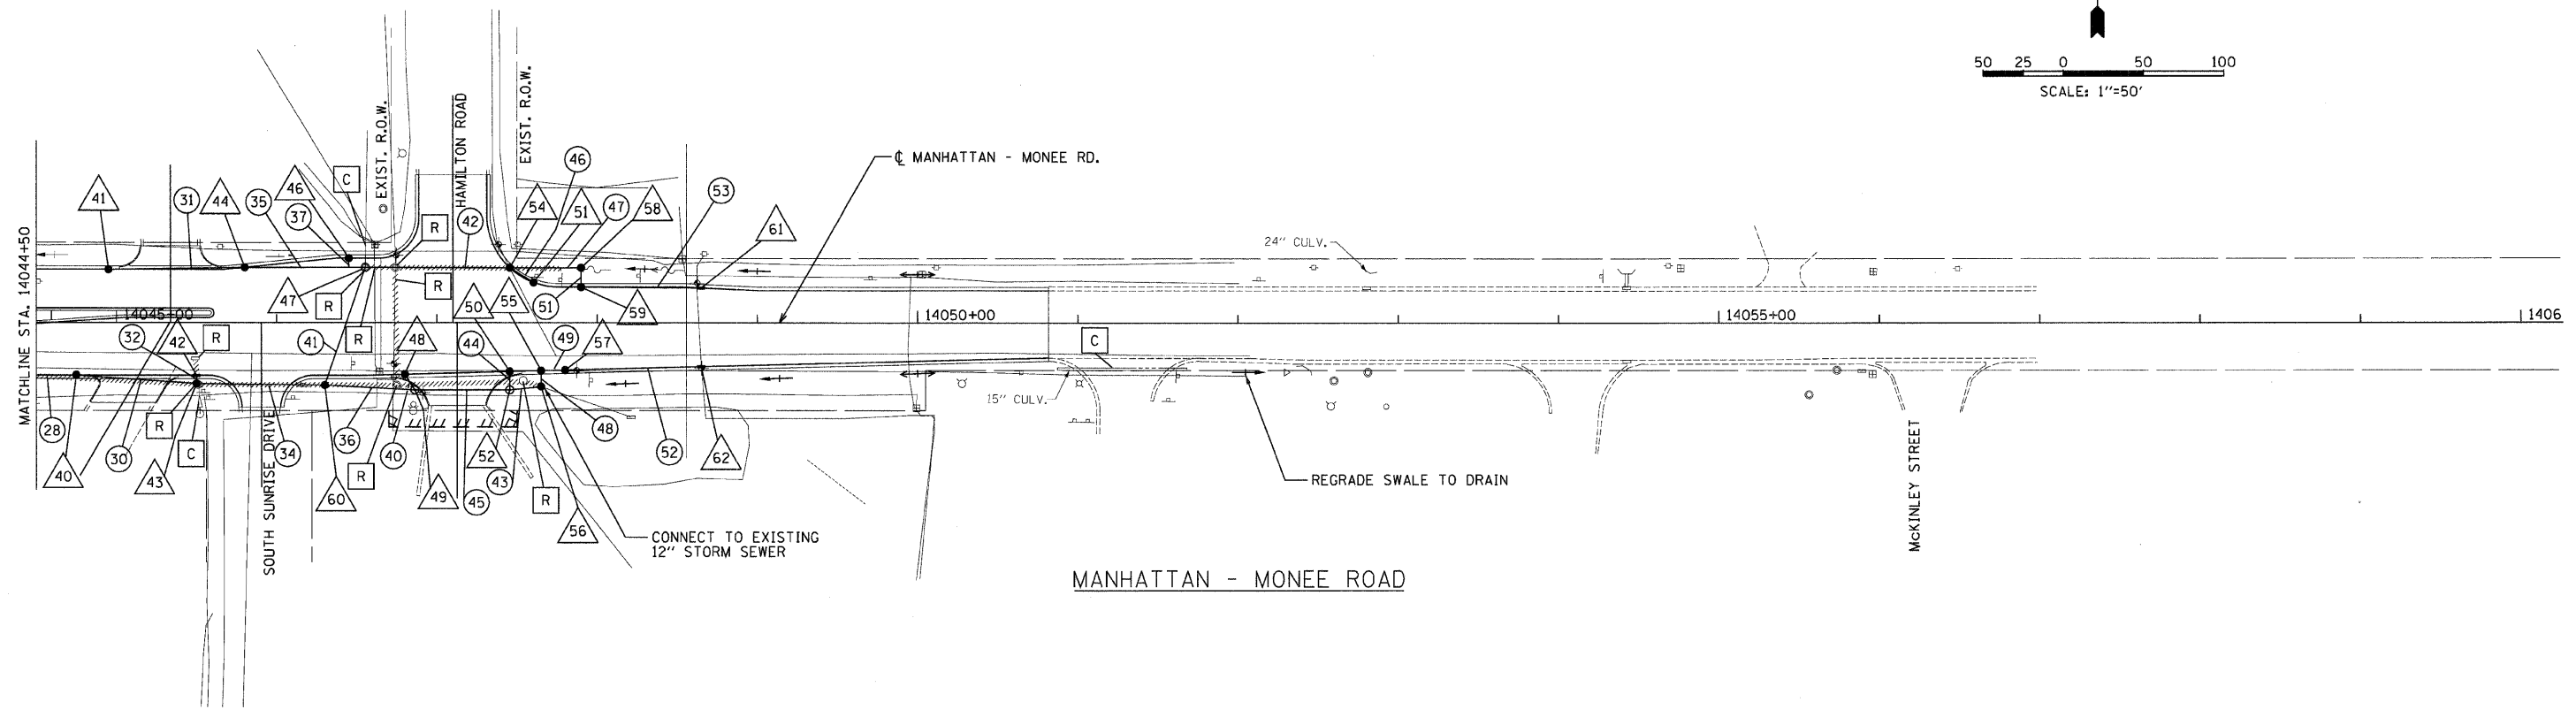

50 25 0 50 100
SCALE: 1"=50'

PLAN	REVISIONS	DATE
DESIGNED		
CHECKED		
PLOTTED		
NOTE BOOK NO.		
CARD FILE NAME		



PROFILE	REVISIONS	DATE
DESIGNED		
CHECKED		
PLOTTED		
NOTE BOOK NO.		
STRUCTURE NOTATIONS CHHD		

NOTE:
SEE GENERAL NOTES FOR SPECIAL AND HAZARDOUS WASTE REMOVAL

Clark Dietz
ENGINEERS

DESIGN FIRM REGISTRATION NO. 184-000450
118 SOUTH CLINTON STREET SUITE 600
CHICAGO, IL 60661
PHONE : 312.648.9900
FAX : 312.648.0204

p:\02231\plans\sheets\02231dr-pl\0102A.dgn
6/1/2006