



F.A.I. RTE.	SECTION	COUNTY	TOTAL SHEETS	SHEET NO.
57	.	WILL	303	69
STA. 200+00		TO STA. 215+00		
FED. ROAD DIST. NO.		ILLINOIS	FED. AID PROJECT	
#991&21 R-383-116-1-BR-2		CONTRACT : 62253		

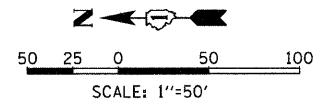

PLAN	DESIGNED	BY	DATE
	CHECKED		
	NOTED		
	APPROVED		

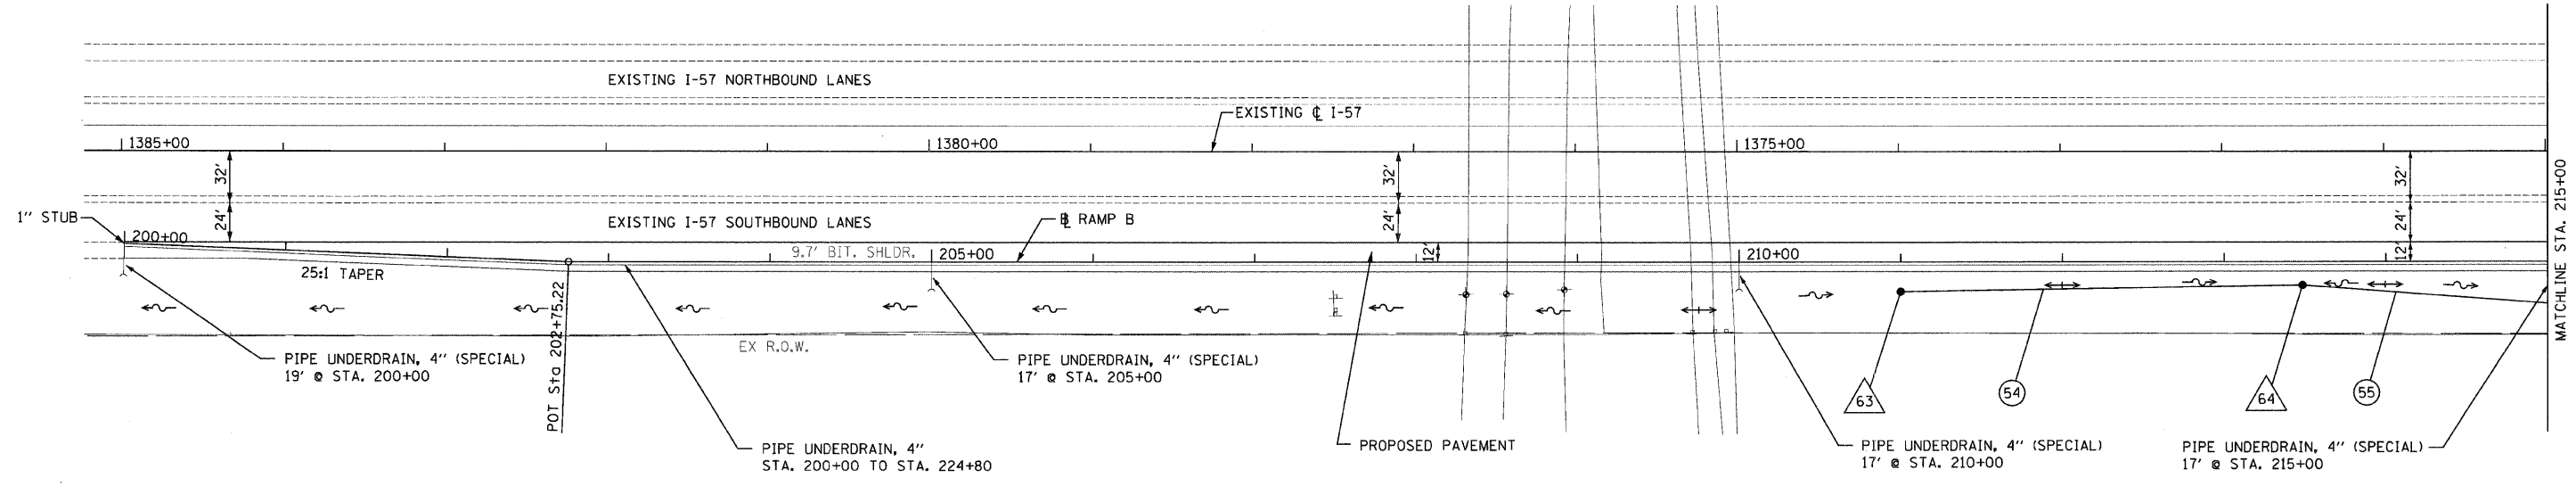


RAMP B

NOTE:
SEE GENERAL NOTES FOR SPECIAL AND HAZARDOUS WASTE REMOVAL

DESIGN FIRM REGISTRATION
No. 184-000450
118 SOUTH CLINTON STREET
SUITE 600
CHICAGO, IL 60661
PHONE : 312.648.9800
FAX : 312.648.0204

PROFILE	DESIGNED	BY	DATE
	CHECKED		
	NOTED		
	APPROVED		

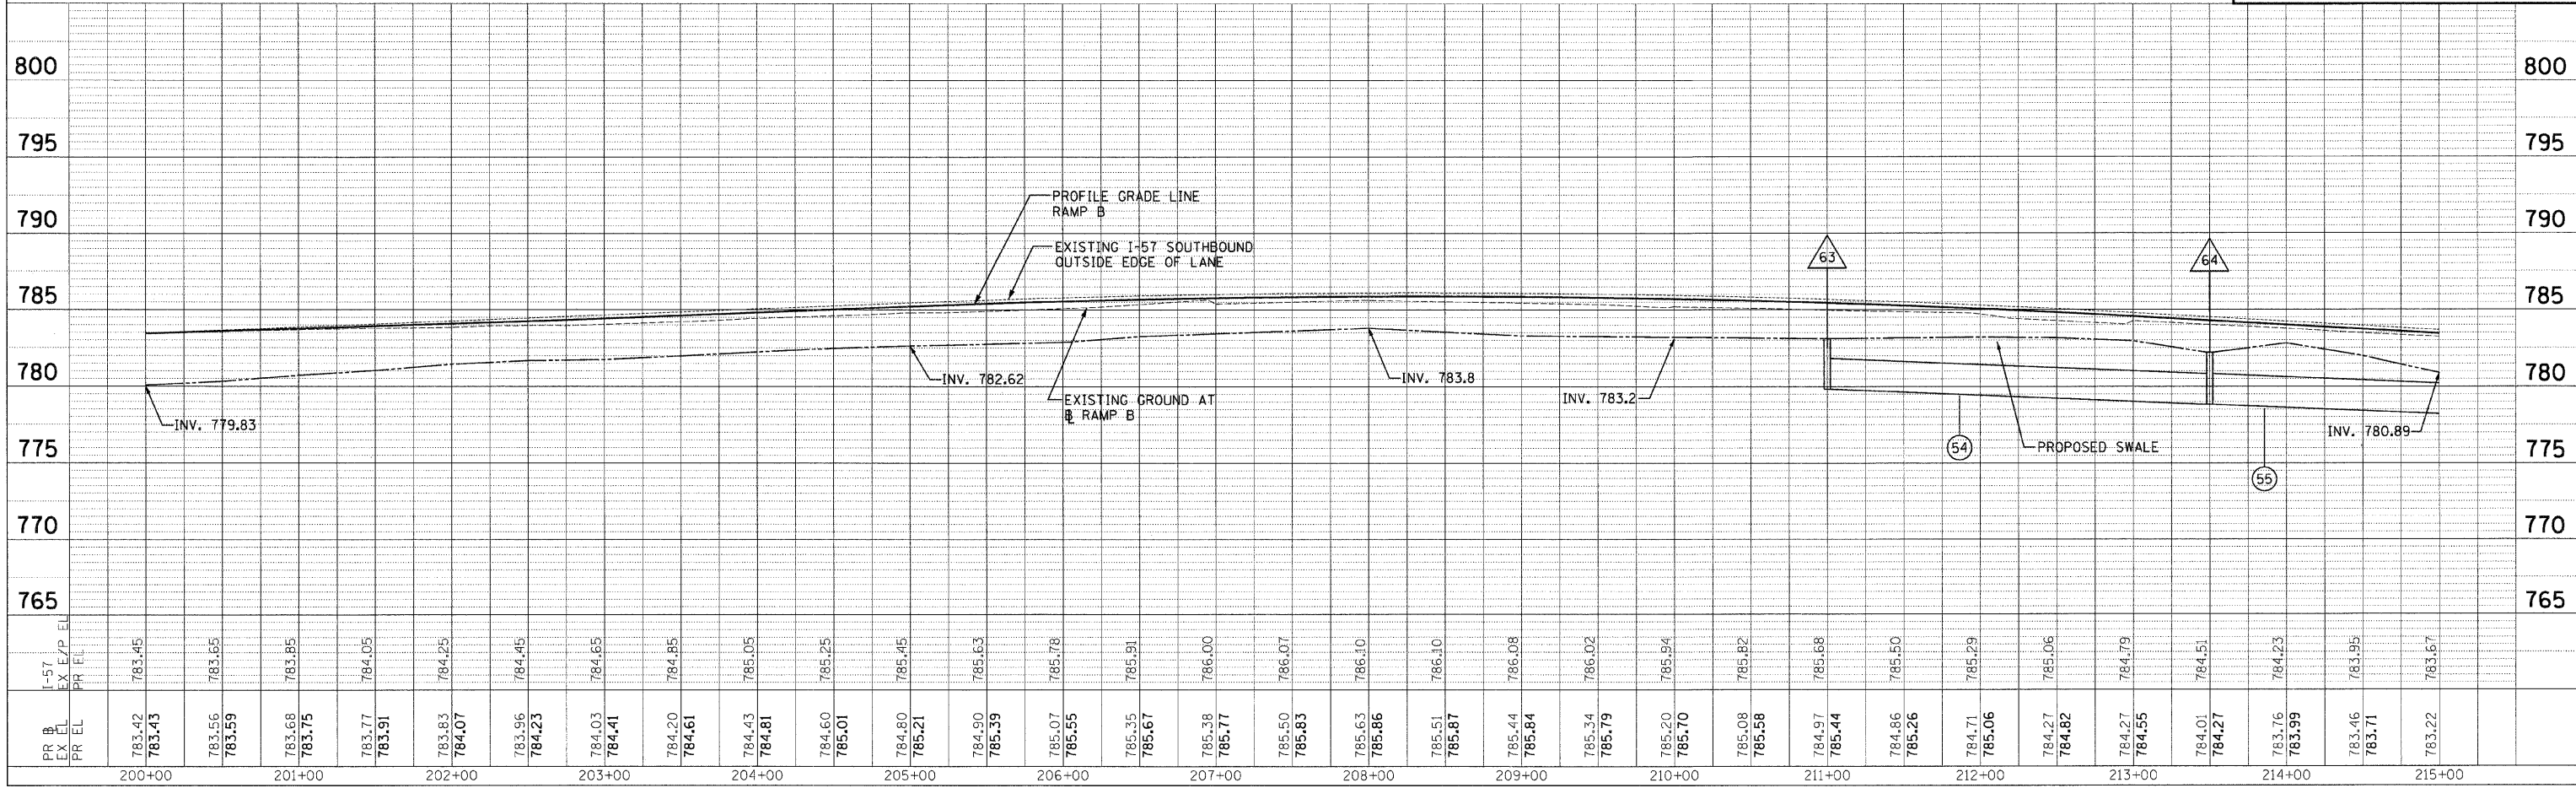

DRAINAGE AND UTILITIES: RAMP B - STA. 200+00 TO STA. 213+00

P:\102231\alana\sheeta\102231dr-p\102a.dgn 8/17/2006