

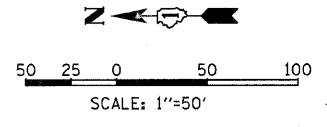


F.A.I. RTE.	SECTION	COUNTY	TOTAL SHEETS	SHEET NO.
57		WILL	303	71
STA. **		TO STA. **		
FED. ROAD DIST. NO.		ILLINOIS FED. AID PROJECT		
*991821 R-389-118-1-BR-2		CONTRACT : 62253		
**RAMP A STA. 101+50 TO STA. 103+00				
RAMP B STA. 228+00 TO STA. 234+00				

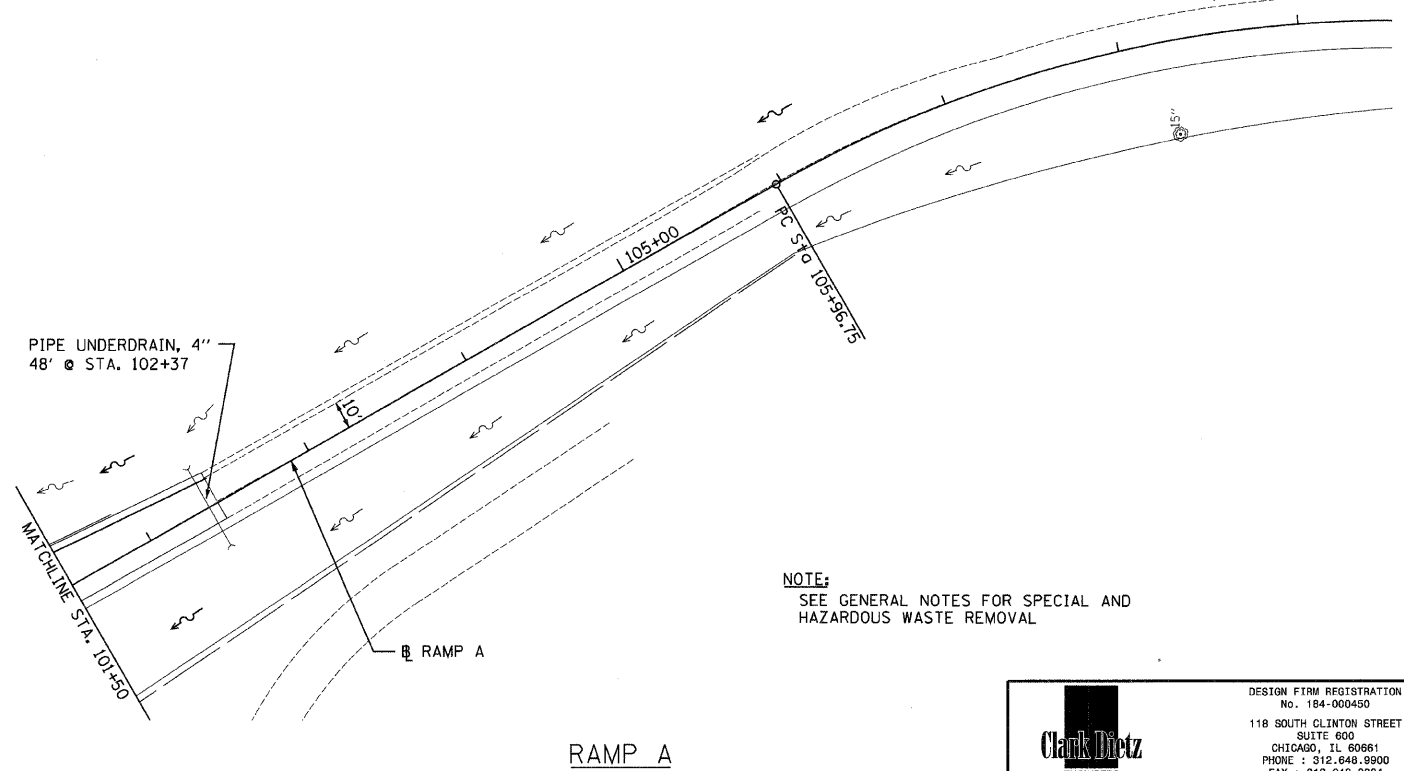

PLAN	DESIGNED	DATE
	PLOTTED	
	CHECKED	
	BY	
	NO. BOOK	
	NO. FILE	

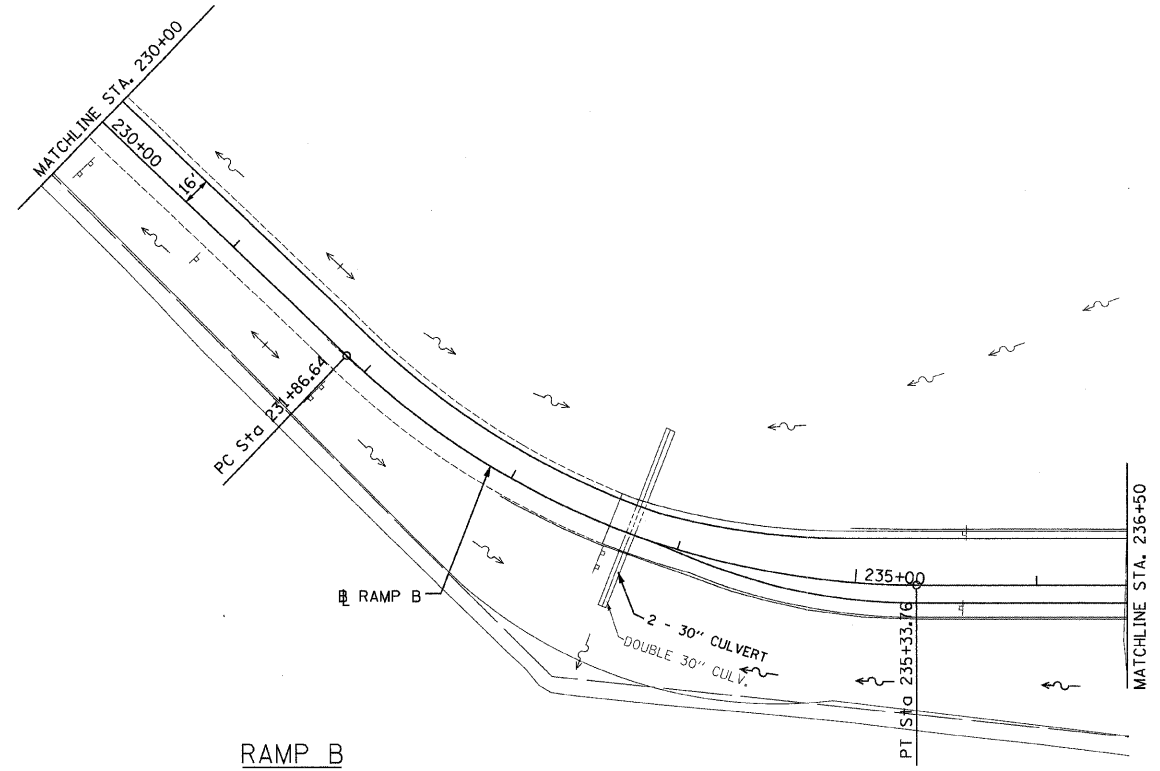


NOTE:
SEE GENERAL NOTES FOR SPECIAL AND HAZARDOUS WASTE REMOVAL

Clark Dietz
ENGINEERS

DESIGN FIRM REGISTRATION
No. 184-000450
118 SOUTH CLINTON STREET
SUITE 600
CHICAGO, IL 60661
PHONE : 312.648.9900
FAX : 312.648.0204

PROFILE	DESIGNED	DATE
	PLOTTED	
	CHECKED	
	BY	
	NO. BOOK	
	NO. FILE	

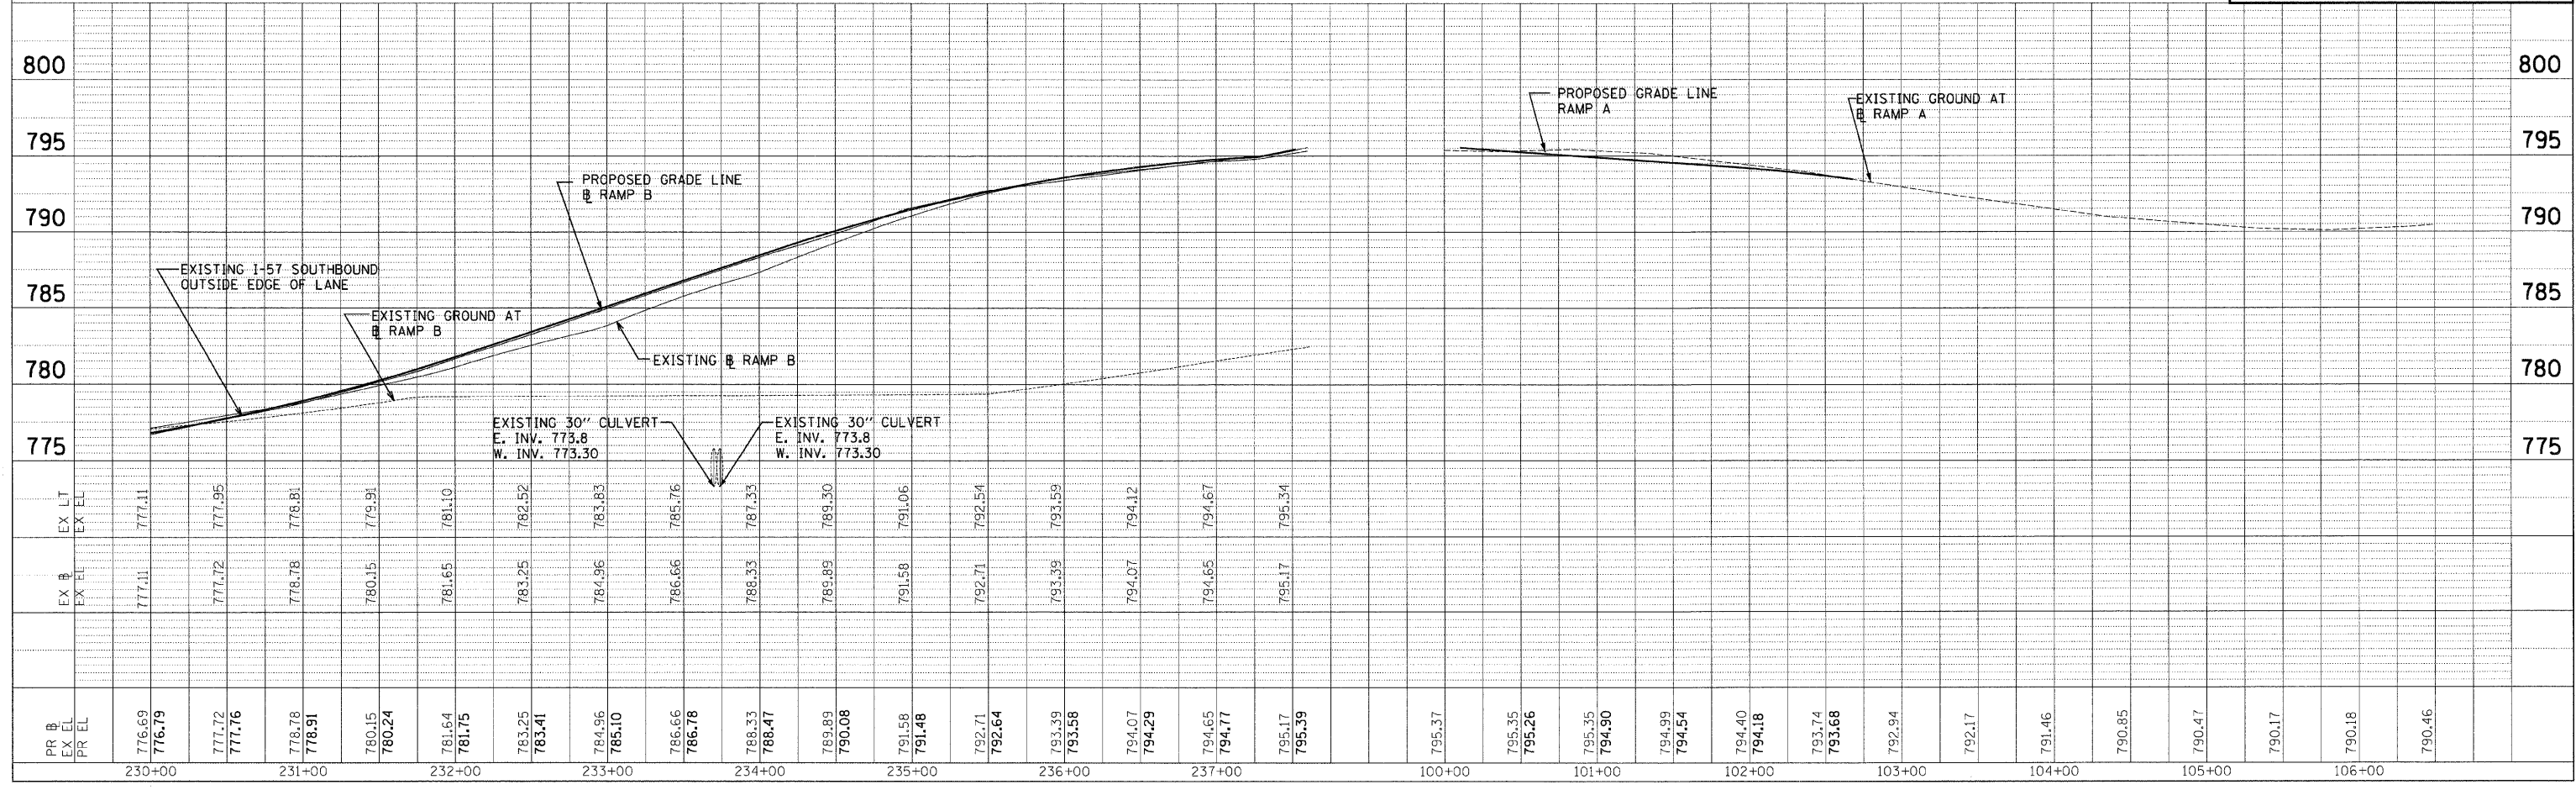

DRAINAGE AND UTILITIES: RAMP A - STA. 101+50 TO STA. 103+00 AND RAMP B - STA. 228+00 TO STA. 234+00

p:\10223\10223\10223\10223\10223\10223.dgn 8/17/2006