

p:\02231\plans\sheet\1402231d-rp01.dgn  
8/17/2008

DESIGN FIRM REGISTRATION  
No. 184-00450  
118 SOUTH CLINTON STREET  
CHICAGO, IL 60661  
PHONE : 312.648.0800  
FAX : 312.648.0800





PROFILE  
DESIGNED  
GRADES CHECKED  
NOTE BOOK  
NO. \_\_\_\_\_  
STRUCTURE NOTATIONS CHECKED

PLAN  
DESIGNED  
ALIGNED CHECKED  
NOTE BOOK  
NO. \_\_\_\_\_  
CADD FILE NAME

BY \_\_\_\_\_ DATE \_\_\_\_\_

F.A.I. RTE.	SECTION	COUNTY	TOTAL SHEETS	SHEET NO.
57	•	WILL	303	73
STA. 14024+23.67 TO STA. 14029+50				
FED. ROAD DIST. NO. ILLINOIS FED. AID PROJECT				
+99(1&2) R-343-1B-1-PR-2 CONTRACT: 62253				

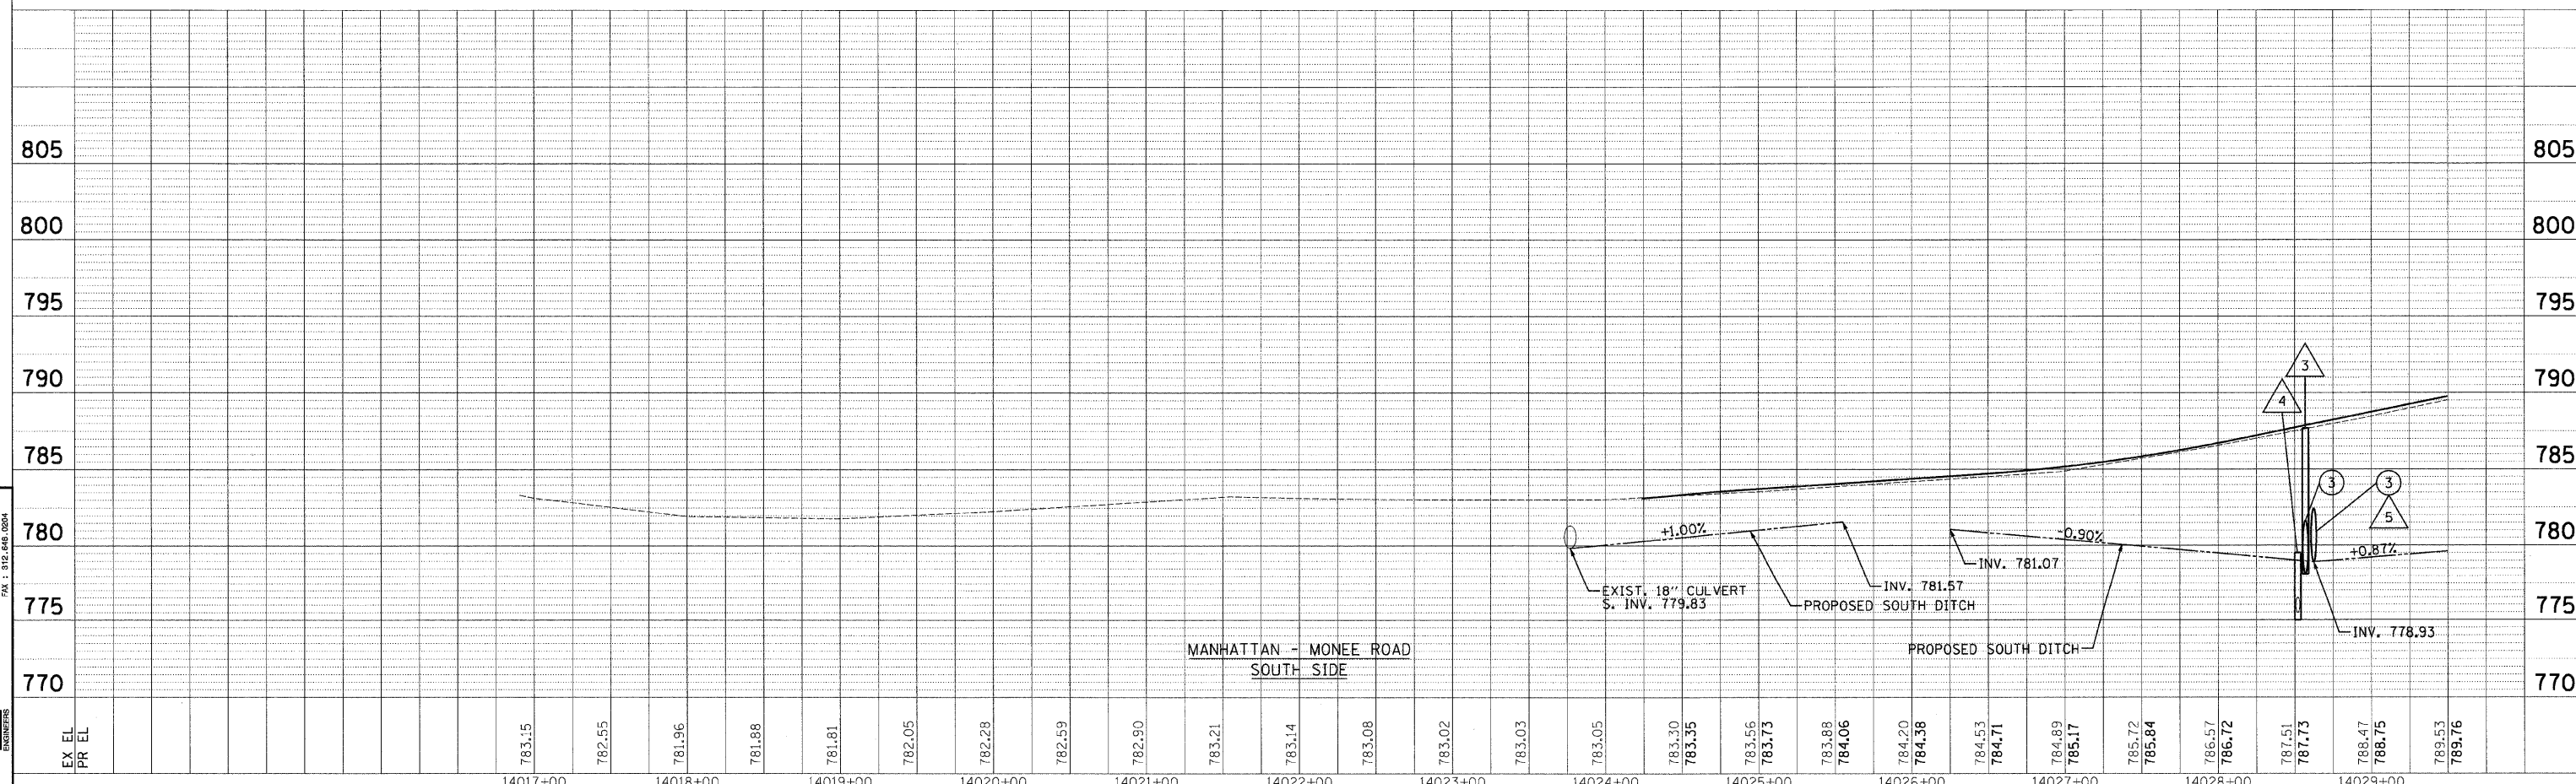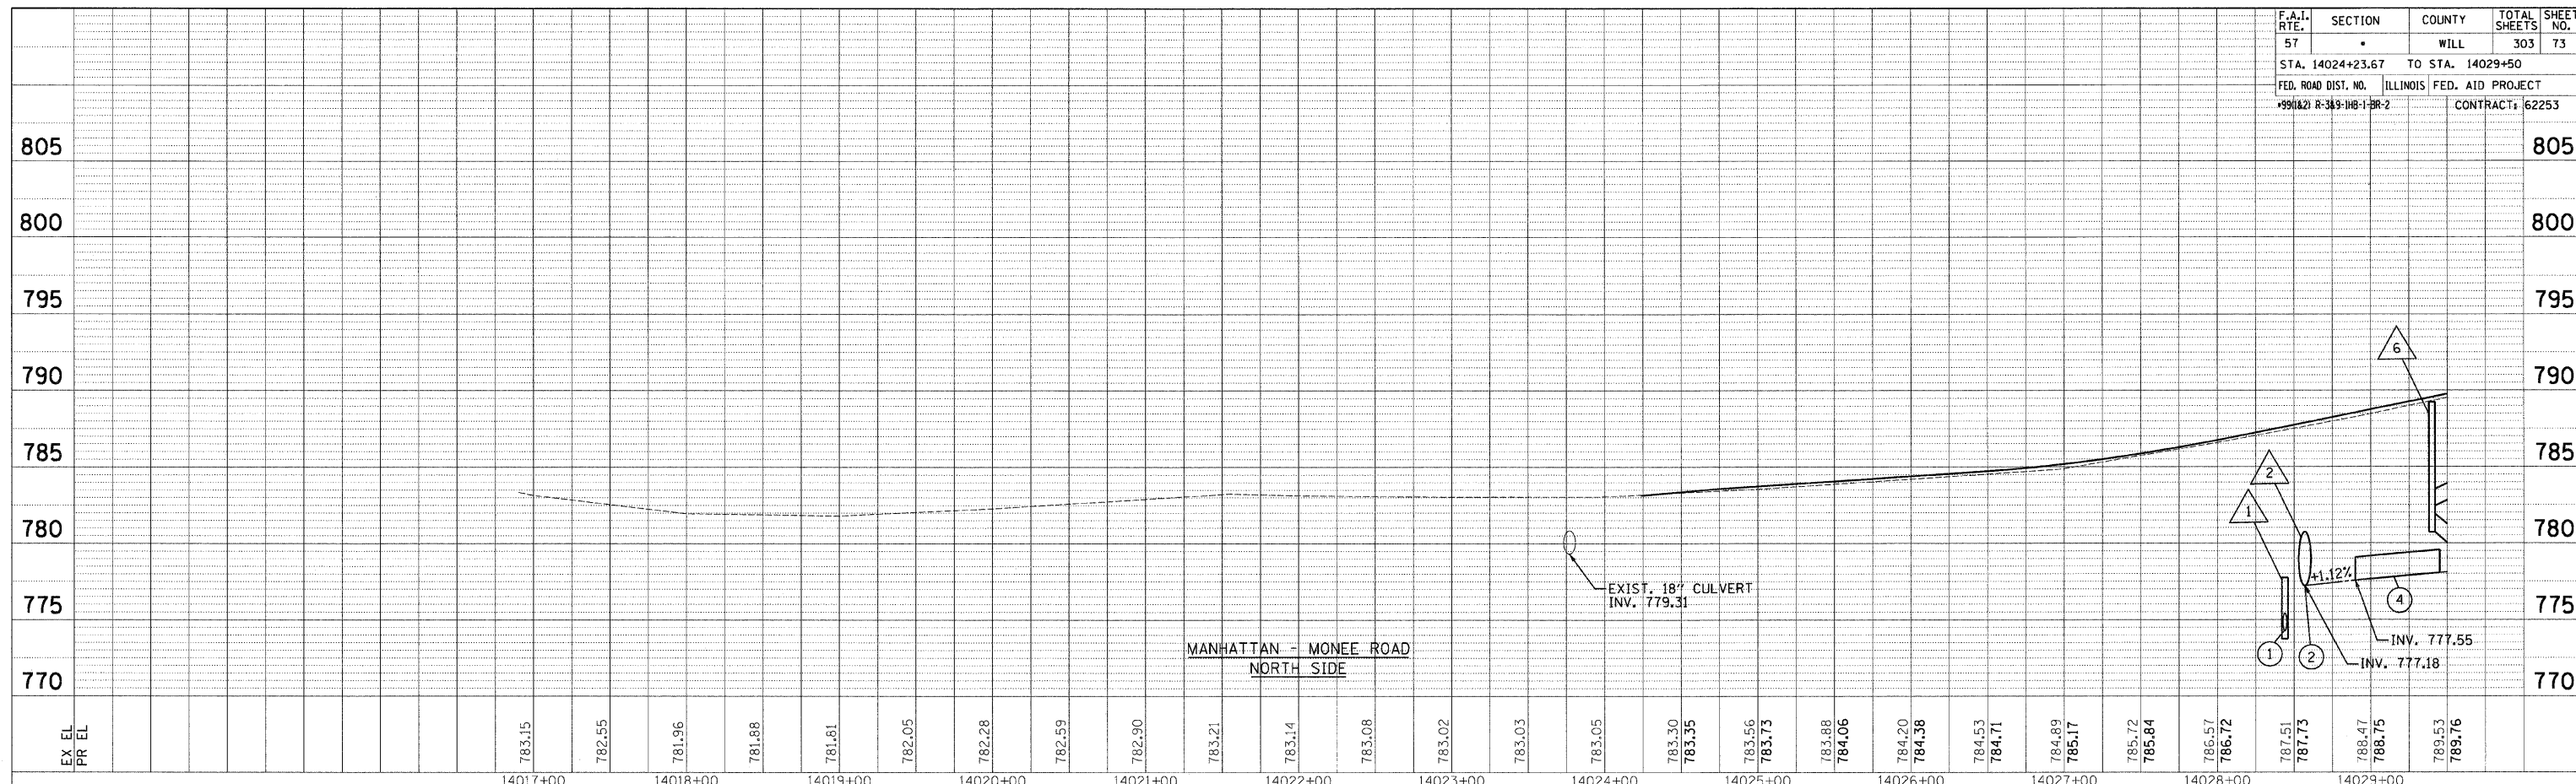

DRAINAGE PROFILES: MANHATTAN - MONEE ROAD - STA. 14024+23.67 TO STA. 14029+50