
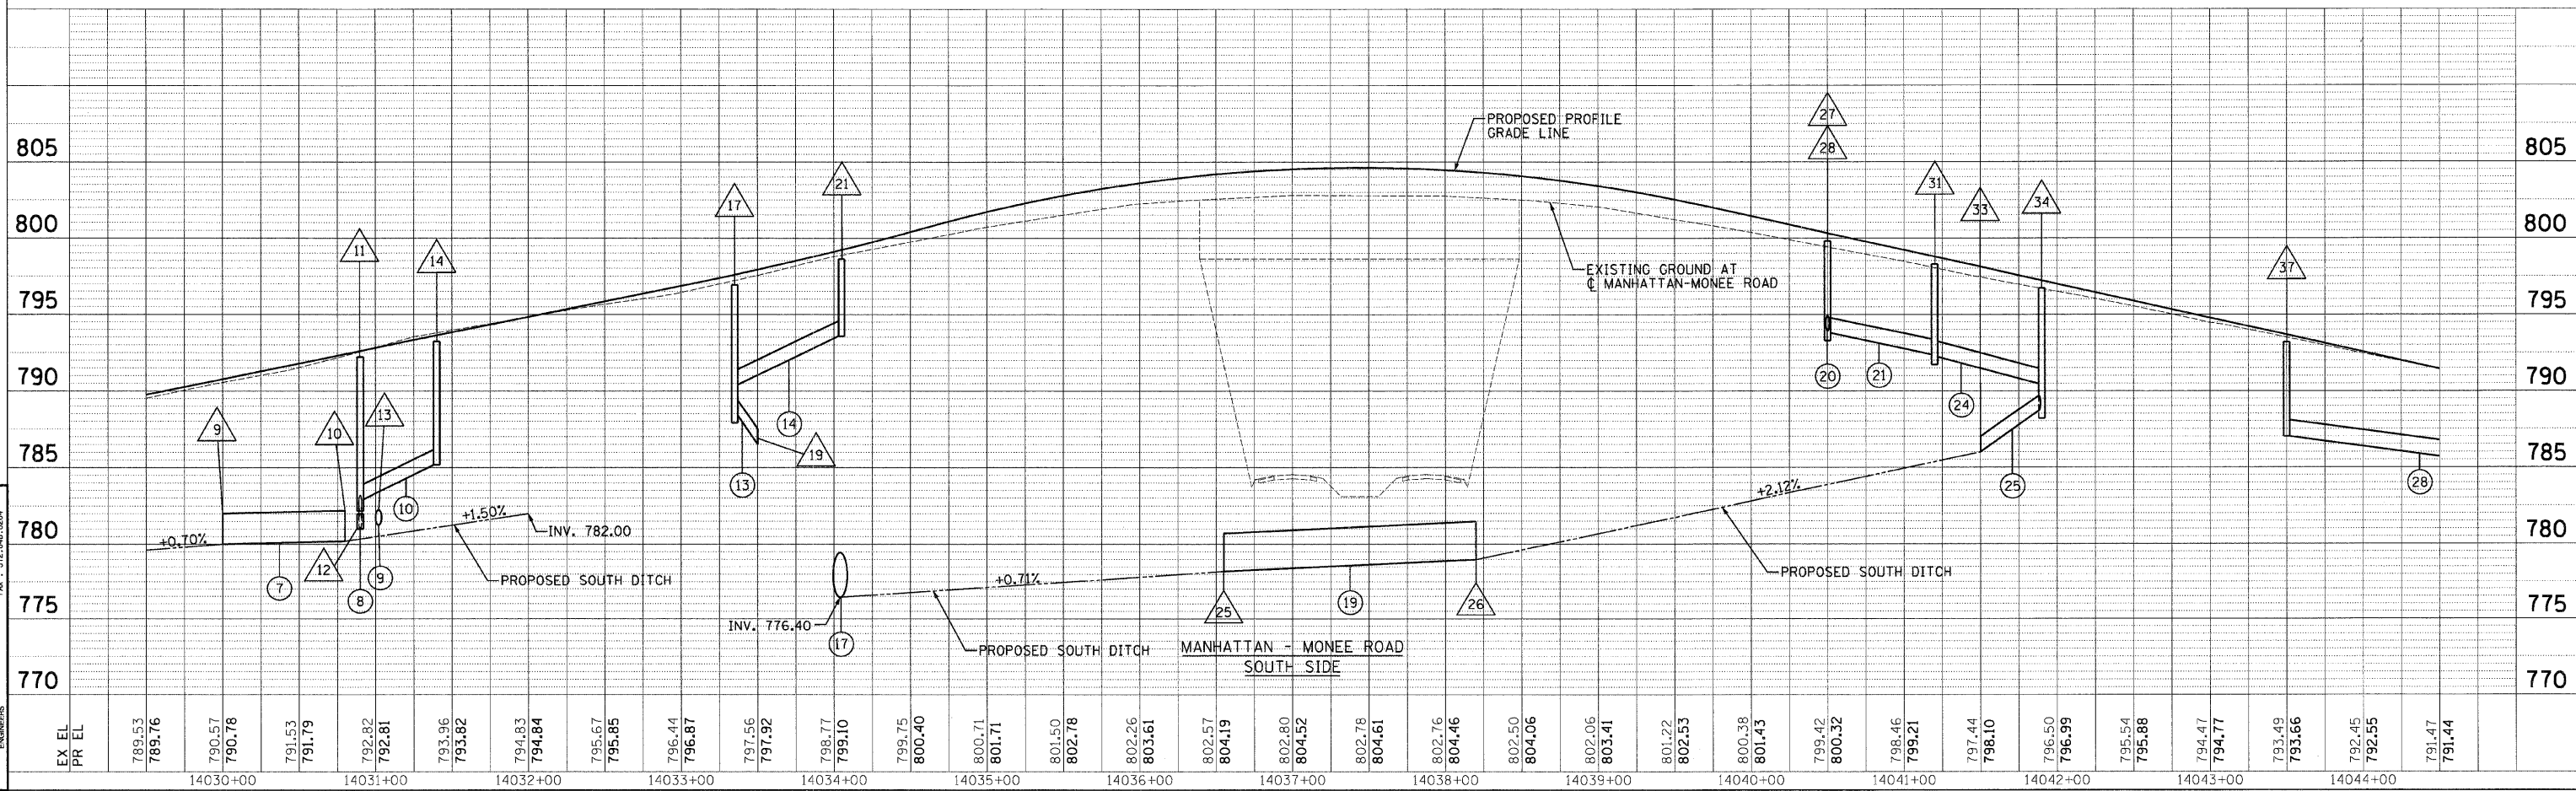


F.A.I. RTE.	SECTION	COUNTY	TOTAL SHEETS	SHEET NO.
57	*	WILL	303	74
STA. 14029+50		TO STA. 14044+50		
FED. ROAD DIST. NO.		ILLINOIS	FED. AID PROJECT	
990(A2) R-343-118-1-PR-2		CONTRACT: 62253		

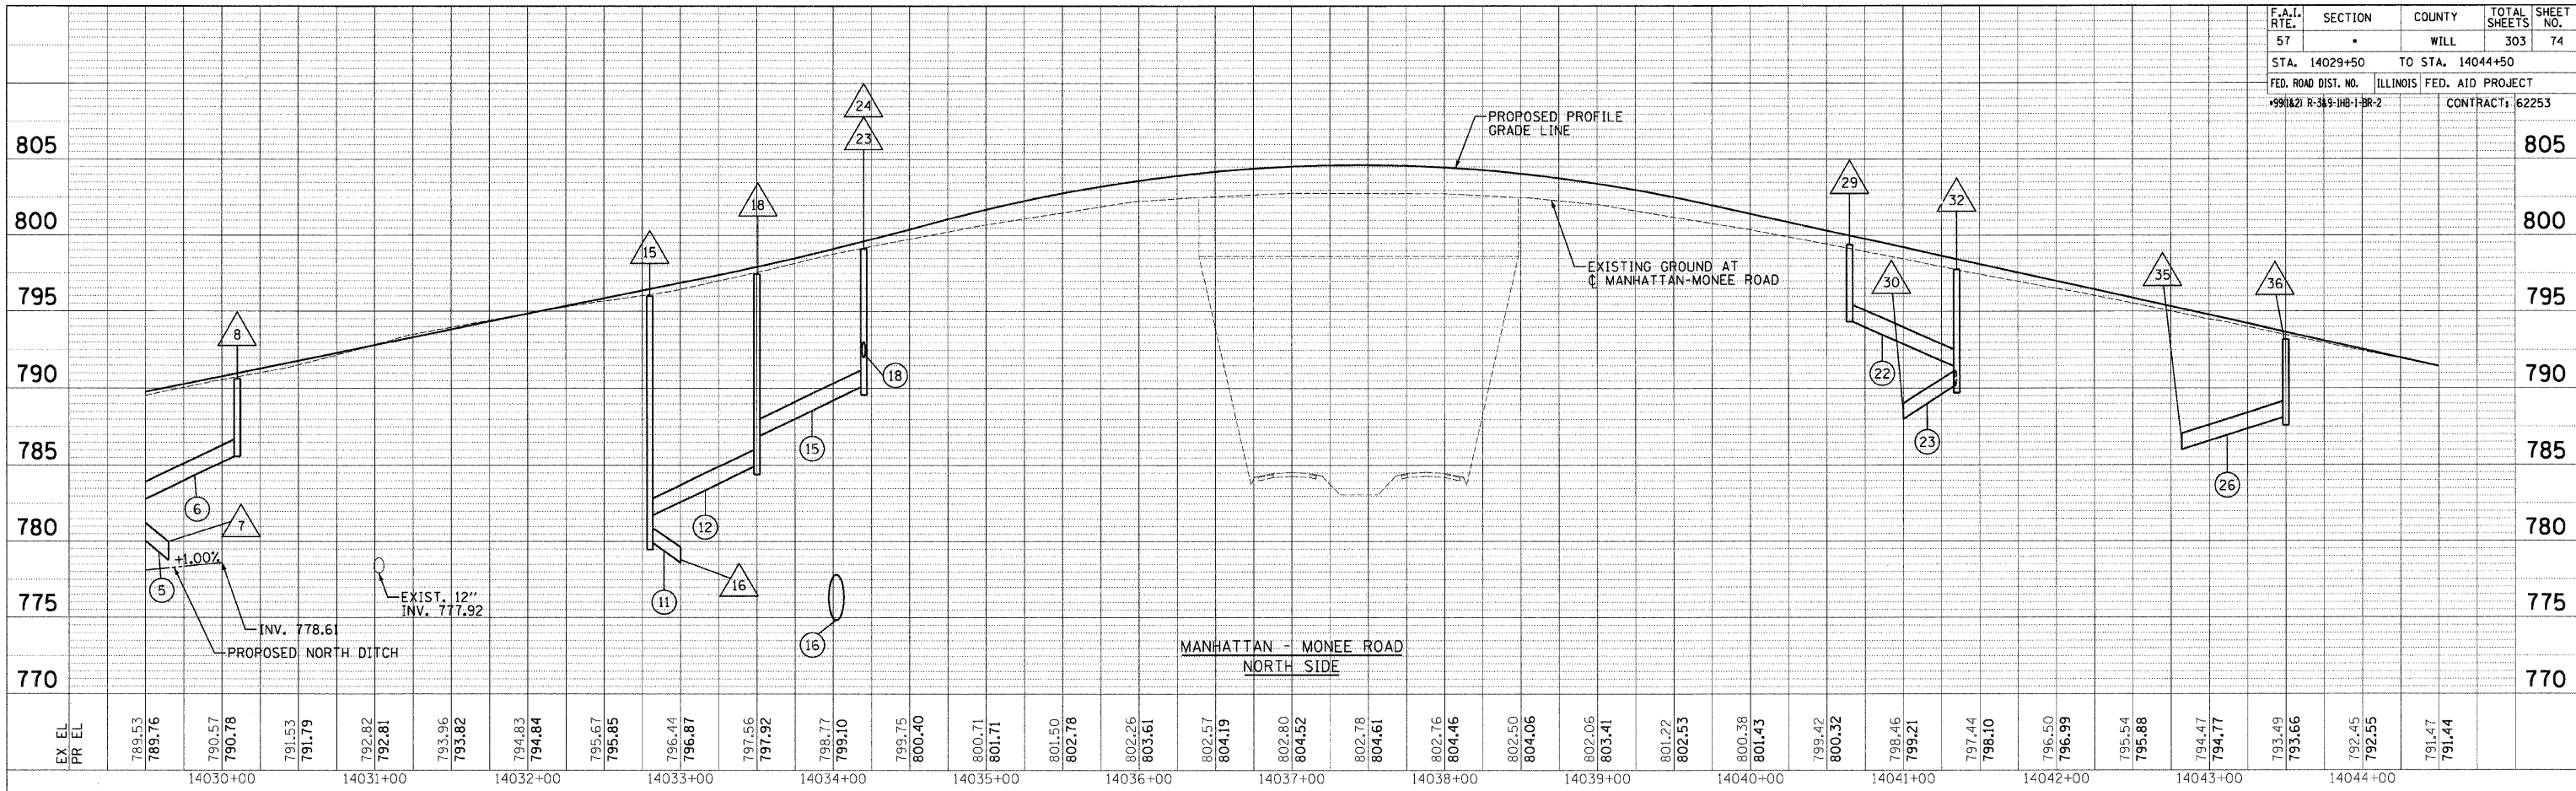

DRAINAGE PROFILES: MANHATTAN - MONEE ROAD - STA. 14024+50 TO STA. 14044+50

PLAN  
 REVISIONS  
 PLOTTED  
 ALIGNED  
 CHECKED  
 DATE  
 BY

PROFILE  
 REVISIONS  
 PLOTTED  
 GRADES CHECKED  
 DATE  
 BY

DESIGN FIRM REGISTRATION  
 No. 184-000450  
 118 SOUTH CLINTON STREET  
 CHICAGO, IL 60661  
 PHONE: 312.648.9800  
 FAX: 312.648.0000