



F.A. RTE.	SECTION	COUNTY	TOTAL SHEETS	SHEET NO.
	99(1&2) R-3&3-1H&1BR-2	Willi	303	78
STA.	TO STA.			
FED. ROAD DIST. NO.	ILLINOIS	FED. AID PROJECT		

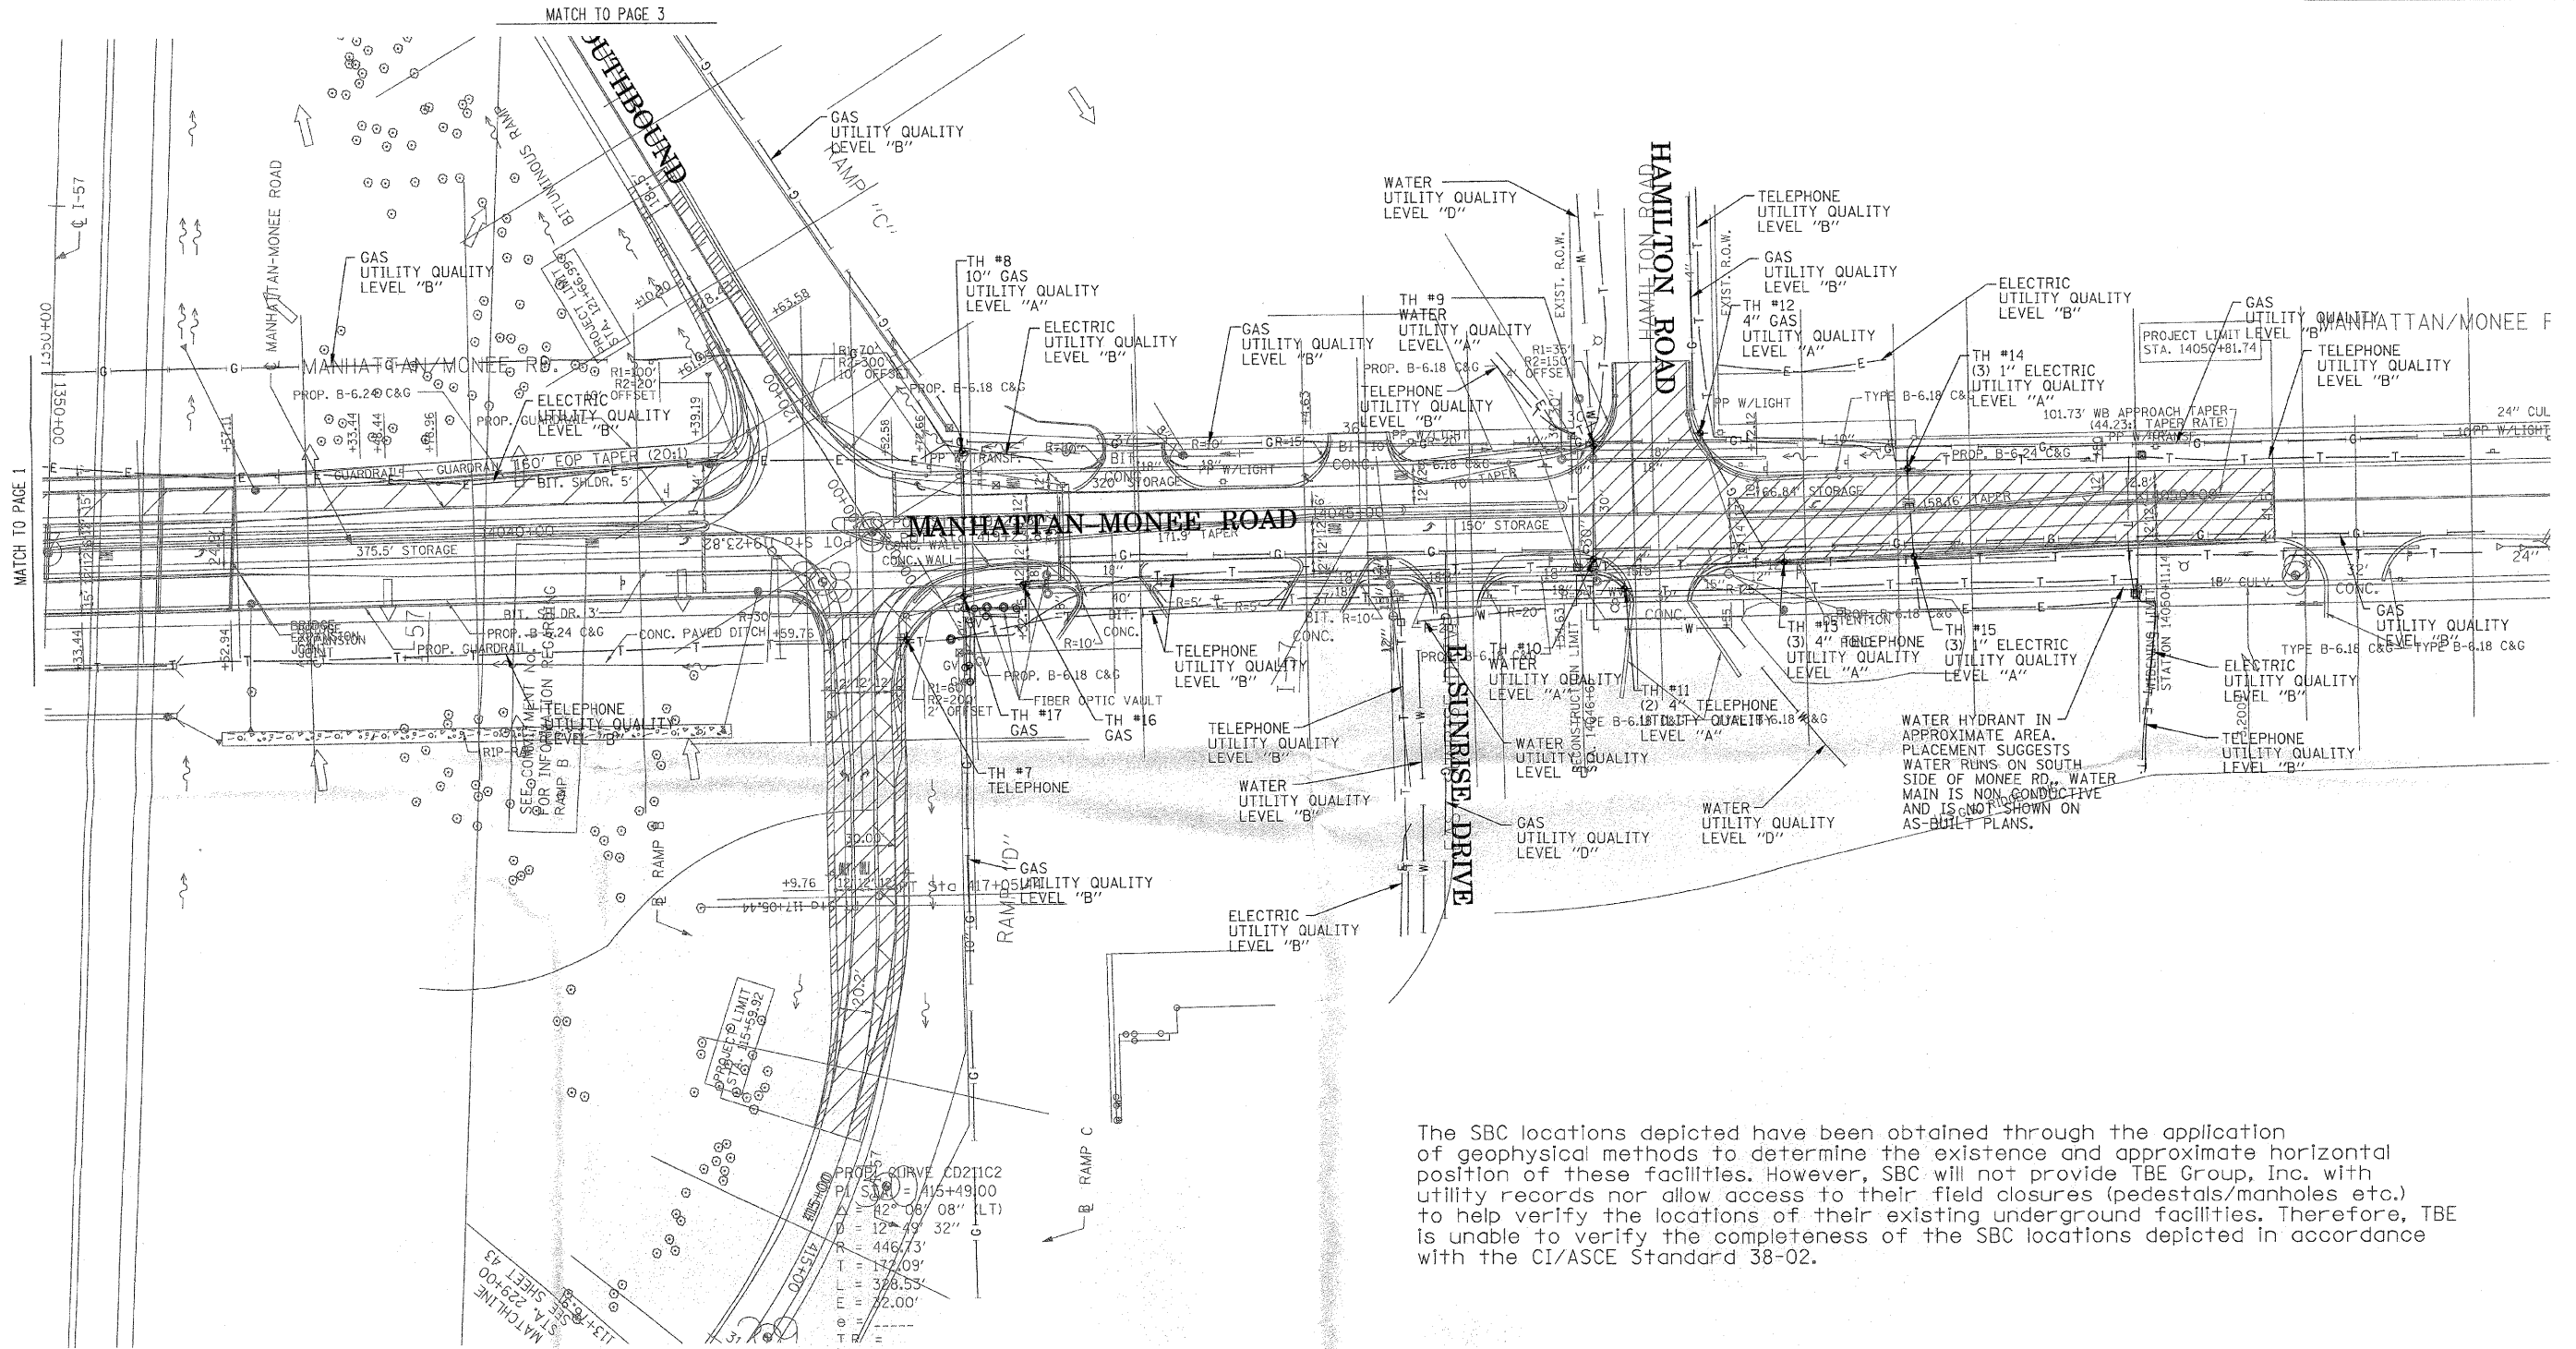

**TBE GROUP, INC.**  
 CIVIL ENGINEERING \* TRANSPORTATION \* ENVIRONMENTAL  
 \* PLANNING \* UTILITY ENGINEERING/LOCATING

IL09500254, 256  
 TBE SUE PAGE NO: 2 of 5  
 Checked by: *[Signature]*  
 Utility Quality Level "A": Test Holes  
 Utility Quality Level "B": Designating

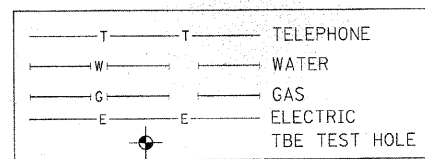

Utilities shown in color on these plans as depicted in the legend have been investigated by TBE Group, Inc in accordance with SUE Industry Standards. All other information shown has been provided to TBE Group, Inc by others. TBE's SUE field investigation was performed during the period 4-10-06 through 11-17-06. Changes to utilities after these dates may have been made and therefore may result in variances from this plan. Consideration should be given to updating this plan if deemed advisable prior to final design and construction.

 205 W. WACKER DRIVE SUITE 1020 CHICAGO, IL 60606 (312) 704-1970	REVISIONS		ILLINOIS DEPARTMENT OF TRANSPORTATION  SUE Investigation of Underground Utilities  I-57 at Manhattan Monee Road Section No. 99(1&2) R-3&3-1H&1BR-2 Contract No. 62253 Monee, IL -Willi County  DRAWN BY: KLC SCALE: 1" = 50'
	NAME	DATE	