


F.A.I. RTE.	SECTION	COUNTY	TOTAL SHEETS	SHEET NO.
57	*	WILL	303	85
STA.		TO STA.		
FED. ROAD DIST. NO.	ILLINOIS	FED. AID PROJECT		
4991827 R-389-11B-1-BR-2		CONTRACT: 62253		



SCALE: 1"=20'

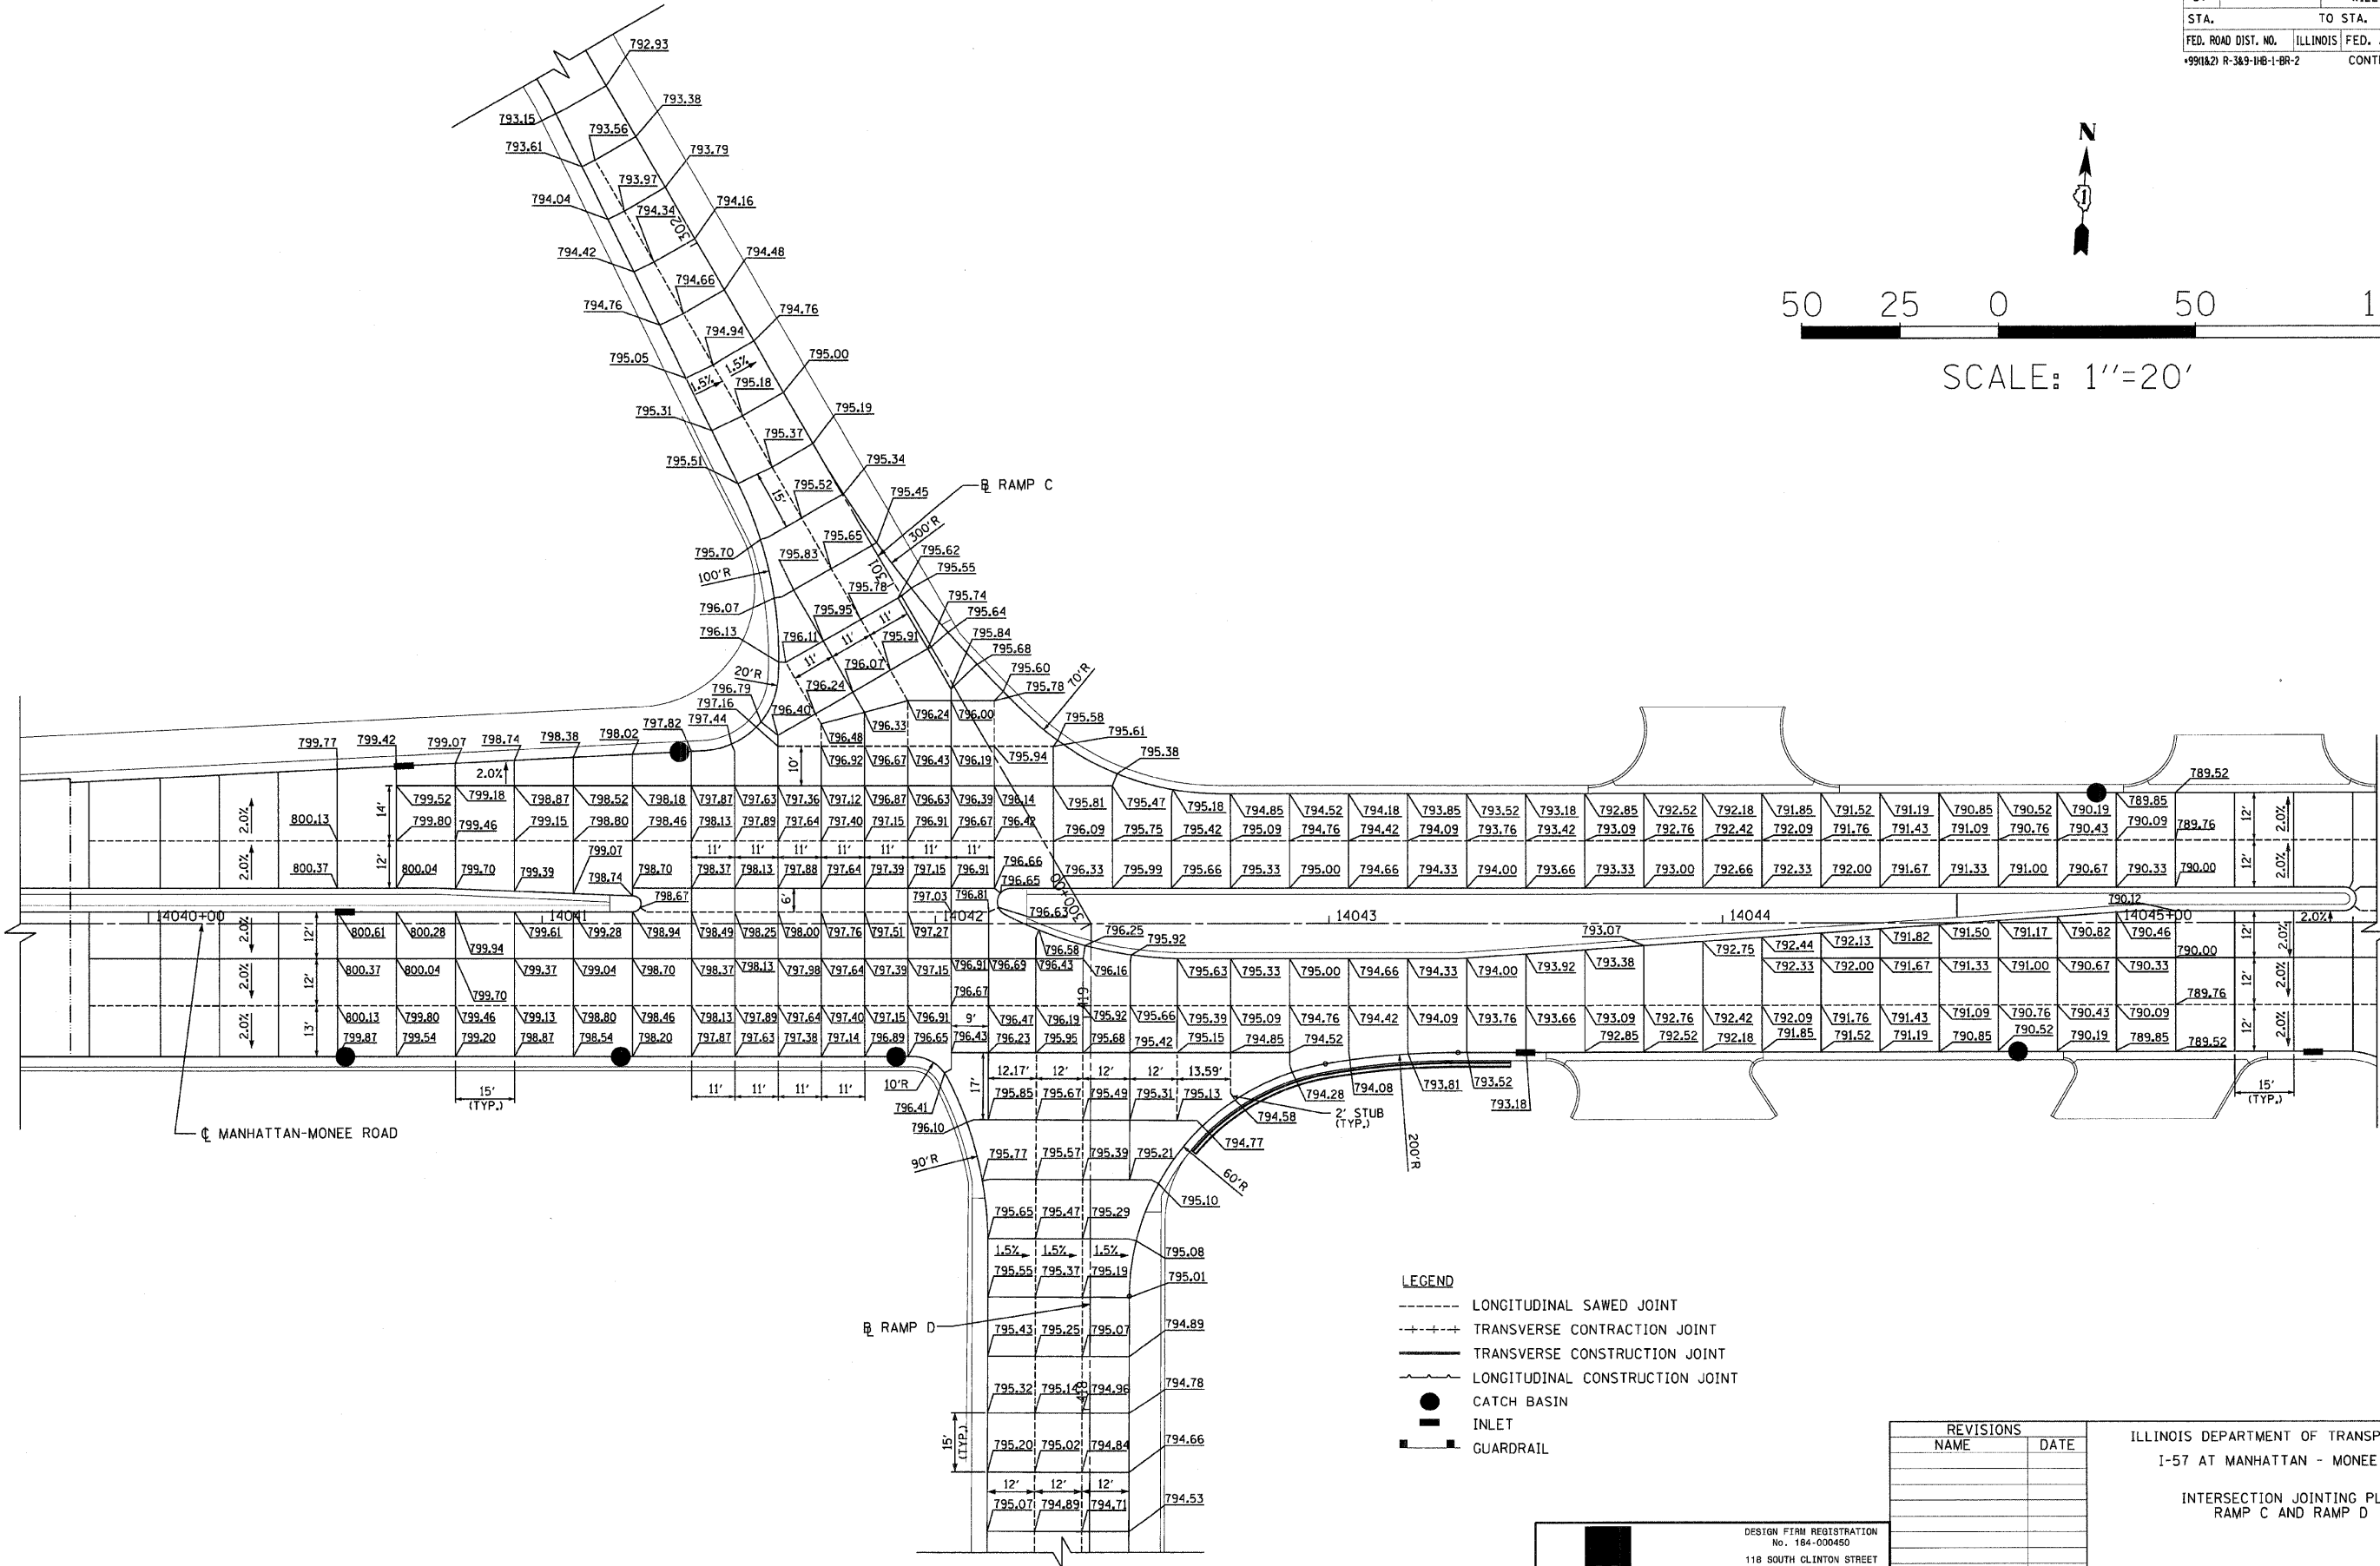

- LEGEND**
- LONGITUDINAL SAWED JOINT
 - +--+ TRANSVERSE CONTRACTION JOINT
 - TRANSVERSE CONSTRUCTION JOINT
 - LONGITUDINAL CONSTRUCTION JOINT
 - CATCH BASIN
 - INLET
 - ▬ GUARDRAIL

REVISIONS	
NAME	DATE

ILLINOIS DEPARTMENT OF TRANSPORTATION
 I-57 AT MANHATTAN - MONEE ROAD
 INTERSECTION JOINTING PLAN
 RAMP C AND RAMP D

SCALE: VERT. NTS
 HORIZ. 1"=20'
 DATE 9/19/2008

DRAWN BY KLM, MJK
 CHECKED BY BDC

DESIGN FIRM REGISTRATION
 No. 184-000450
 110 SOUTH CLINTON STREET
 SUITE 800
 CHICAGO, IL 60661
 PHONE : 312.648.8900
 FAX : 312.648.0294

p:\02231\plans\sheet\02231\01\2301.dgn
 8/17/2008