
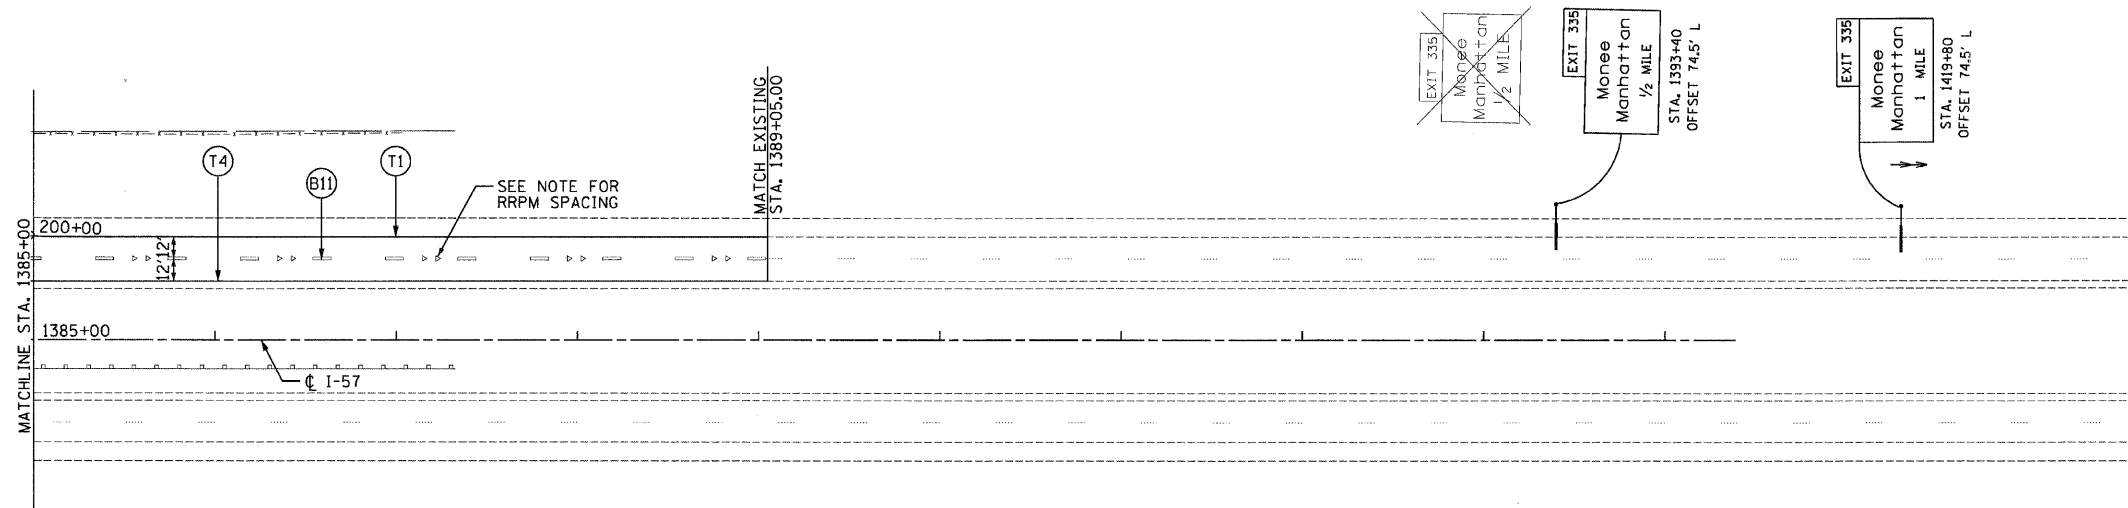


F.A.I. RTE.	SECTION	COUNTY	TOTAL SHEETS	SHEET NO.
57	*	WILL	303	91
STA. **		TO STA. **		
FED. ROAD DIST. NO.		ILLINOIS	FED. AID PROJECT	
*990A(2) R-3A9-1H8-1-BR-2		CONTRACT: 62253		
**1-57 STA. 1385+00 TO STA. 1387+00				

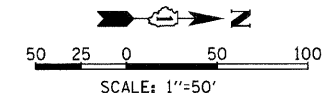

PAVEMENT MARKING LEGEND

MATERIAL

P POLYUREA PAVEMENT MARKING-LINE
T THERMOPLASTIC PAVEMENT MARKING-LINE
B PREFORMED PLASTIC PAVEMENT MARKING-LINE TYPE B

TYPE	TYPE OF MARKING	LINE WIDTH	PATTERN	COLOR
1	LANE, EDGE LINES	4"	SOLID	WHITE
2	LANE LINES	4"	SKIP-DASH (10'-30')	WHITE
3	TURN LANE MARKINGS	6"	DOTTED (2'-6')	WHITE
4	CENTERLINE, RAMP EDGE LINES	4"	SOLID	YELLOW
5	TURN LANE MARKINGS	6"	SOLID	WHITE
6	GORE EDGE LINE	8"	SOLID	WHITE
7	SHOULDER DIAGONALS, GORE DIAGONALS	12" @ 45°	SOLID	WHITE
8	MEDIAN DIAGONALS	12" @ 45°	SOLID	YELLOW
9	STOP BAR	24"	SOLID	WHITE
10	LETTERS AND SYMBOLS	8'	ARROW ONLY	WHITE
11	LANE LINES	5"	SKIP-DASH (10'-30')	WHITE
12	LANE LINES	4"	DOTTED (2'-6')	WHITE

- ◄ RAISED REFLECTIVE PAVEMENT MARKER, ONE-WAY AMBER
- ◄ RAISED REFLECTIVE PAVEMENT MARKER, ONE-WAY CRYSTAL
- ◄ RAISED REFLECTIVE PAVEMENT MARKER, TWO-WAY AMBER
- ◄ RAISED REFLECTIVE PAVEMENT MARKER, 80' C-C


- NOTES:**
- SEE "DISTRICT ONE TYPICAL PAVEMENT MARKINGS" DETAIL SHEET FOR SPACING OF DIAGONALS AND MORE INFORMATION.
 - SEE "TYPICAL APPLICATIONS RAISED REFLECTIVE PAVEMENT MARKERS (SNOW-PLOW RESISTANT)" DETAIL SHEET FOR MORE INFORMATION. ON MANHATTAN-MONEE ROAD ONLY, RAISED REFLECTIVE PAVEMENT MARKERS SHALL BE OFFSET 4" FROM PAVEMENT MARKING LINES AND DASHES.

I-57

P:\02231\p\02231\sheet\02231SMPL 0203.dgn
8/17/2008

REVISIONS	
NAME	DATE

ILLINOIS DEPARTMENT OF TRANSPORTATION
I-57 AT MANHATTAN - MONEE ROAD
SIGNING AND PAVEMENT MARKING DETAILS
I-57
STA. 1385+00 TO 1419+00
SCALE: VERT. NTS
HORIZ. 1"=50'
DATE 9/19/2008
DRAWN BY MJK
CHECKED BY TW



DESIGN FIRM REGISTRATION
No. 184-000460
118 SOUTH CLINTON STREET
SUITE 600
CHICAGO, IL 60681
PHONE : 312.648.8900
FAX : 312.648.0204