




F.A.L. RTE.	SECTION	COUNTY	TOTAL SHEETS	SHEET NO.
57	•	WILL	303	92
STA. **		TO STA. **		
FED. ROAD DIST. NO.		ILLINOIS	FED. AID PROJECT	
*991827 R-389-1WB-1-BR-2		CONTRACT: 62253		

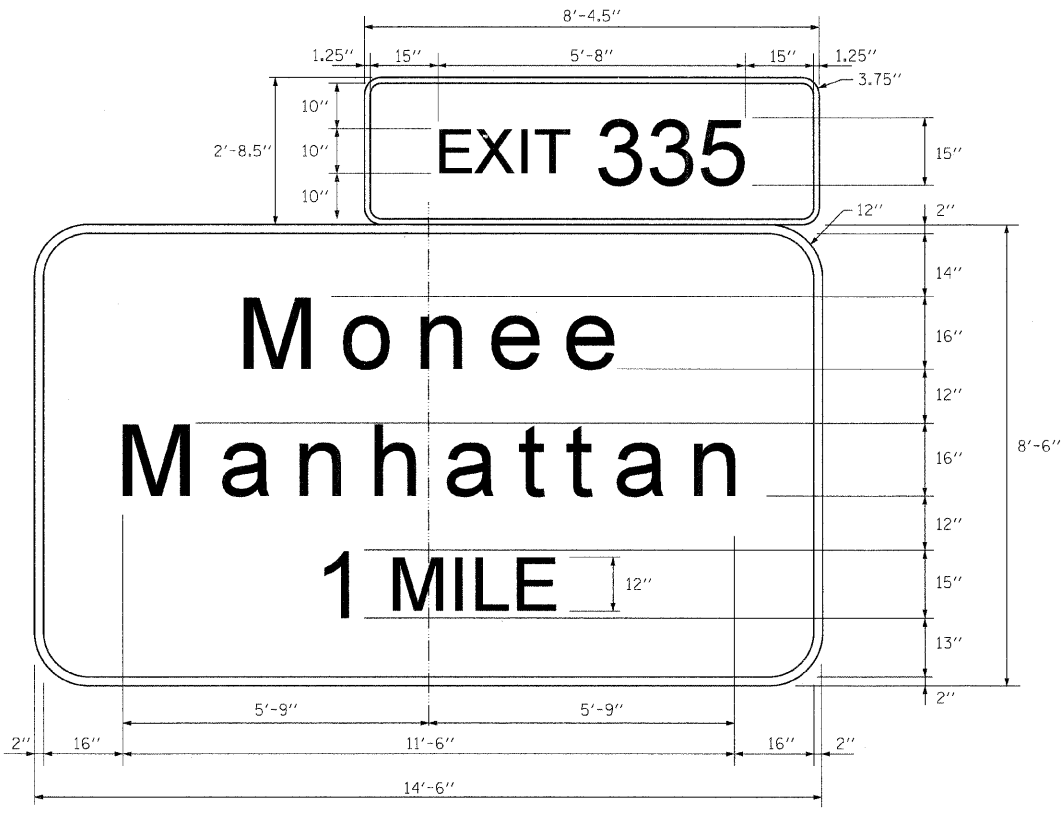

SIGN IS GREEN WITH WHITE LETTERS
STA. 1419+80

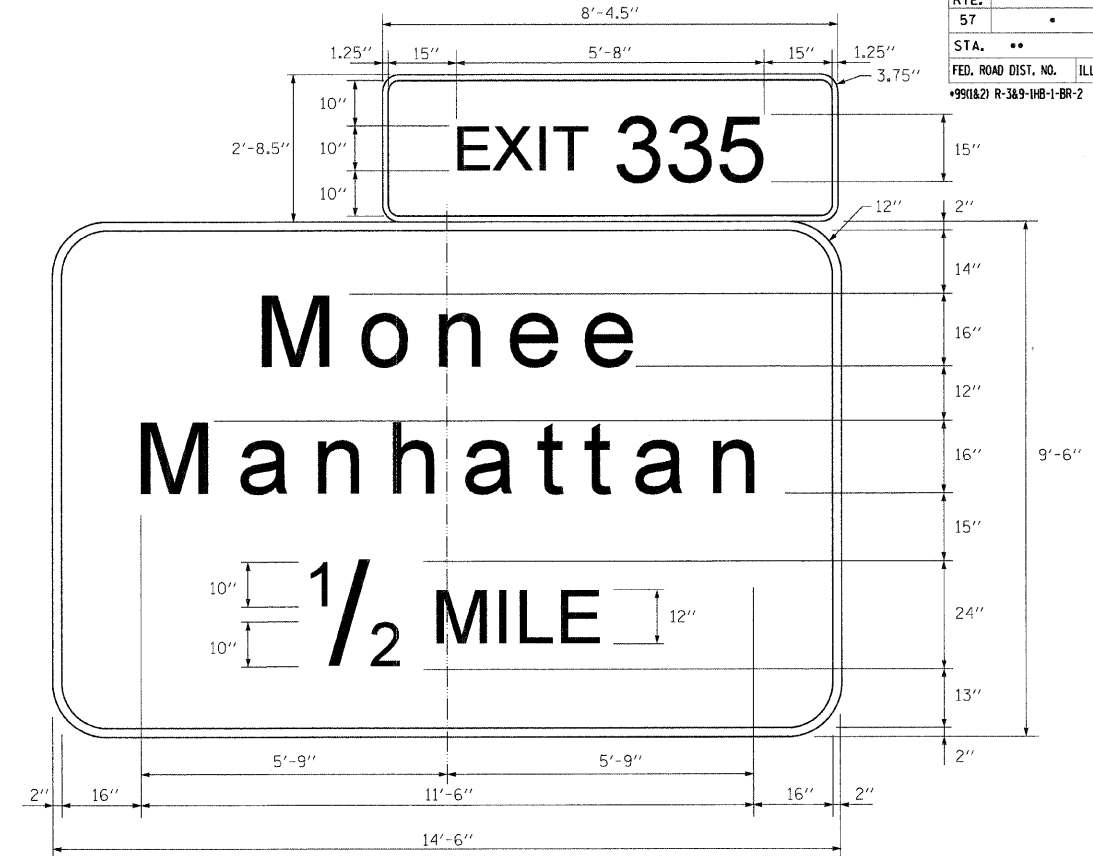

SIGN IS GREEN WITH WHITE LETTERS
STA. 1393+40

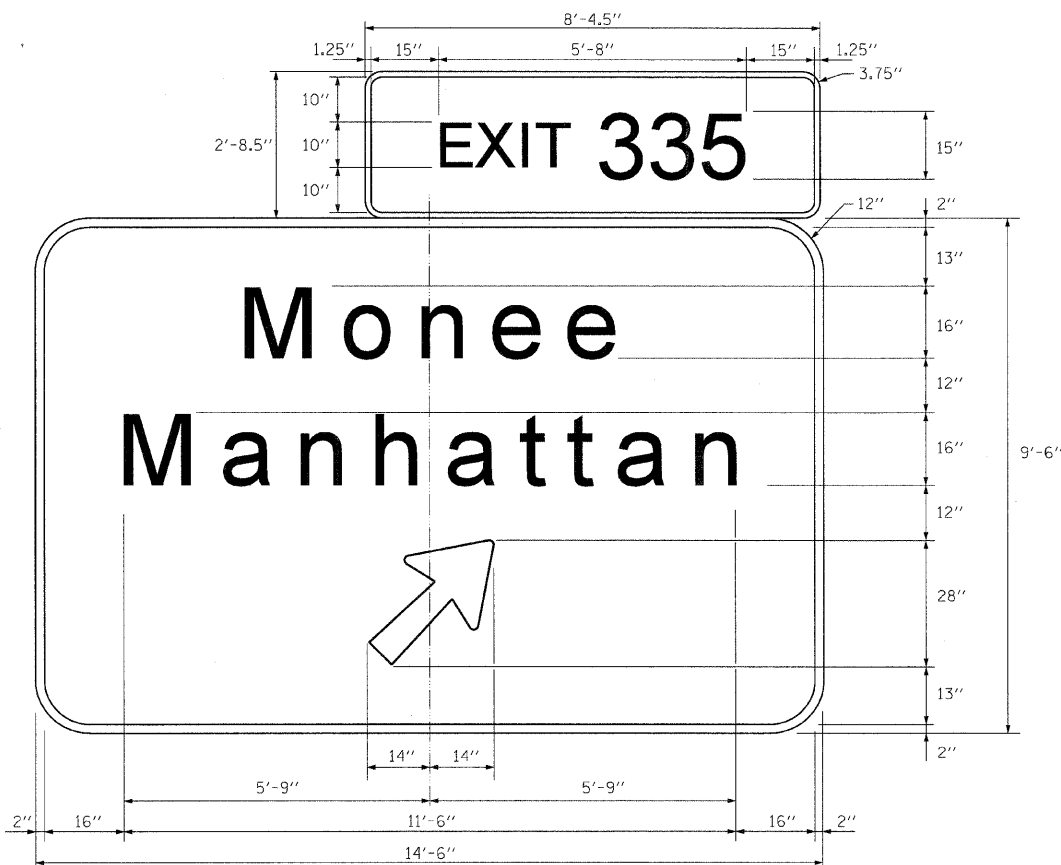

STA. 1366+16.5
SIGN IS GREEN WITH WHITE LETTERS

REVISIONS	
NAME	DATE

ILLINOIS DEPARTMENT OF TRANSPORTATION
I-57 AT MANHATTAN - MONEE ROAD

OVERHEAD SIGN DETAILS

SCALE: VERT. NTS
HORIZ. 1"=30'

DATE 9/19/2008

DRAWN BY KBN
CHECKED BY TW

Clark Dietz
ENGINEERS

DESIGN FIRM REGISTRATION
No. 184-000450

118 SOUTH CLINTON STREET
SUITE 800
CHICAGO, IL 60661
PHONE : 312.648.9900
FAX : 312.648.0204

P:\022231\plans\Sheets\022231SHP\0300.dgn
8/17/2008