


F.A.P. RTE.	SECTION	COUNTY	TOTAL SHEETS	SHEET NO.
57	9918&21 R-3&9-11B-1-BR-2	WILL	303	114
STA.	TO STA.			
FED. ROAD DIST. NO.	ILLINOIS	FED. AID PROJECT		

CONTRACT NO. 62253

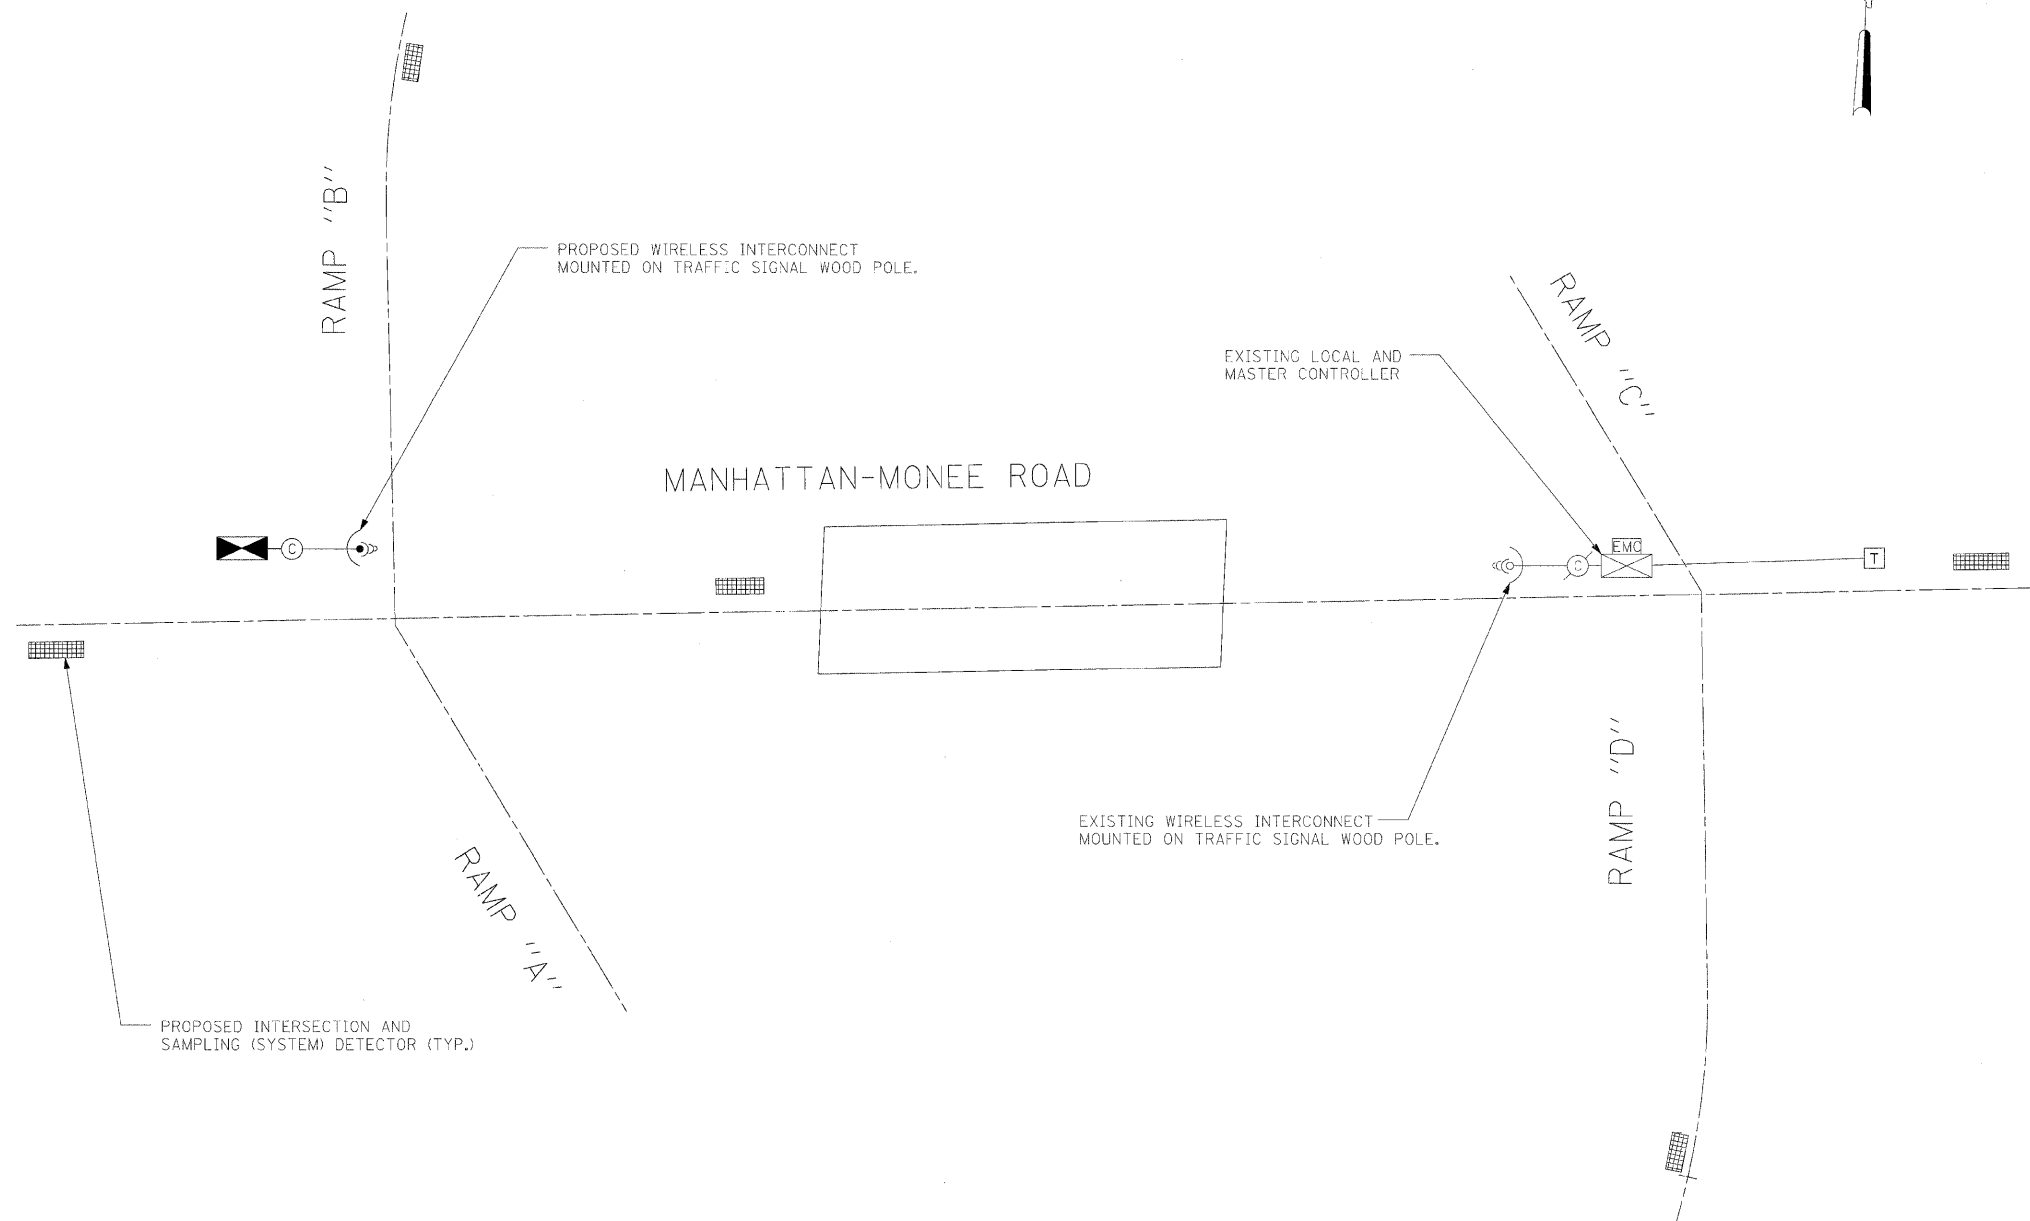

**INTERCONNECT SCHEMATIC LEGEND**

- EXISTING INTERSECTION CONTROLLER
- PROPOSED INTERSECTION CONTROLLER
- EXISTING MASTER CONTROLLER
- PROPOSED MASTER CONTROLLER
- MASTER MASTER CONTROLLER
- EXISTING INTERSECTION & SAMPLING (SYSTEM) DETECTORS
- PROPOSED INTERSECTION & SAMPLING (SYSTEM) DETECTORS
- EXISTING INTERSECTION LOOP DETECTORS AND PROPOSED SAMPLING (SYSTEM) DETECTORS
- EXISTING SAMPLING (SYSTEM) DETECTORS
- PROPOSED SAMPLING (SYSTEM) DETECTORS
- EXISTING SAMPLING (SYSTEM) DETECTORS, PROPOSED INTERSECTION & SAMPLING (SYSTEM) DETECTORS.
- EXISTING SAMPLING (SYSTEM) DETECTORS, PROPOSED SAMPLING (SYSTEM) DETECTORS.
- EXISTING PREFORMED INTERSECTION & SAMPLING (SYSTEM) DETECTORS
- PROPOSED PREFORMED INTERSECTION & SAMPLING (SYSTEM) DETECTORS
- EXISTING SAMPLING (SYSTEM) PREFORMED DETECTORS.
- PROPOSED SAMPLING (SYSTEM) PREFORMED DETECTORS.
- EXISTING FIBER OPTIC CABLE IN CONDUIT NO. 62.5/125 MM12F & SM12F
- PROPOSED FIBER OPTIC CABLE IN CONDUIT NO. 62.5/125 MM12F & SM12F
- EXISTING INTERCONNECT CABLE - NO. 62.5/125 12F. FIBER OPTIC CABLE
- PROPOSED INTERCONNECT CABLE - NO. 62.5/125 12F FIBER OPTIC CABLE
- EXISTING INTERCONNECT CABLE - NO. 18 3 PAIR TWISTED, SHIELDED
- PROPOSED INTERCONNECT CABLE - NO. 18 3 PAIR TWISTED, SHIELDED
- EXISTING LOOP DETECTOR CABLE - 2/C TWISTED, SHIELDED
- PROPOSED LOOP DETECTOR CABLE -2/C TWISTED, SHIELDED
- EXISTING ELECTRIC CABLE 1/C (AS SPECIFIED)
- PROPOSED ELECTRIC CABLE, 1/C (AS SPECIFIED)
- EXISTING COAXIAL CABLE
- PROPOSED COAXIAL CABLE
- EXISTING TELEPHONE CONNECTION
- PROPOSED TELEPHONE CONNECTION
- EXISTING VIDEO DETECTION ZONE
- EXISTING WIRELESS INTERCONNECT(ANTENNA)
- PROPOSED WIRELESS INTERCONNECT(ANTENNA)

**SCHEDULE OF TEMPORARY INTERCONNECT QUANTITIES**

QUANTITY	UNIT	ITEM
1	EACH	TELEPHONE SERVICE INSTALLATION

**GO** GANDHI AND ASSOCIATES, INC.  
ENGINEERS AND PLANNERS  
6035 N. NORTHWEST HIGHWAY  
SUITE 306  
CHICAGO, ILLINOIS 60631 TEL. (773) 774-5910

REVISIONS	
NAME	DATE

ILLINOIS DEPARTMENT OF TRANSPORTATION  
**EXISTING INTERCONNECT SCHEMATIC**  
MANHATTAN-MONEE ROAD AT  
I-57 INERCHANGE  
RAMP A&B TO RAMP C&D

SCALE: NONE  
DATE: 04/09/2007

DRAWN BY: KGP/RDP  
DESIGNED BY: PKG  
CHECKED BY: PKG