



THE CONTRACTOR SHALL REMOVE THE EXISTING EMERGENCY VEHICLE PRIORITY SYSTEM DETECTOR UNITS, INCLUDING THE CONFIRMATION BEACONS, AND THE PHASING UNIT FROM THE EXISTING TRAFFIC SIGNAL INSTALLATION, STORE IT IN A SAFE MANNER, AND INSTALL THEM ON THE NEW TRAFFIC SIGNAL INSTALLATION AS SHOWN IN THE PLAN AND AS DIRECTED BY THE ENGINEER.

TRAFFIC SIGNAL LEGEND

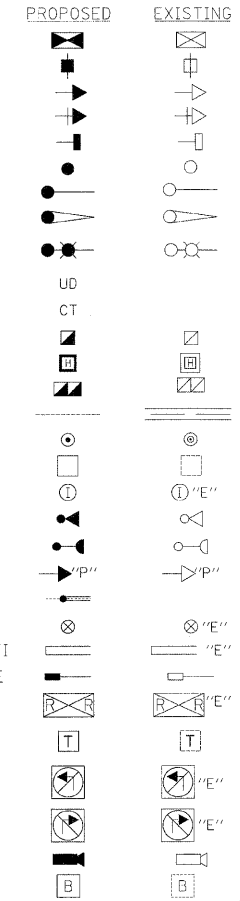

F.A.P. RTE.	SECTION	COUNTY	TOTAL SHEETS	SHEET NO.
57	98(6&7) R-3A3-1HB-1-BR-2	WILL	303	118
STA.		TO STA.		
FED. ROAD DIST. NO.		ILLINOIS	FED. AID PROJECT	

CONTRACT NO. 62253

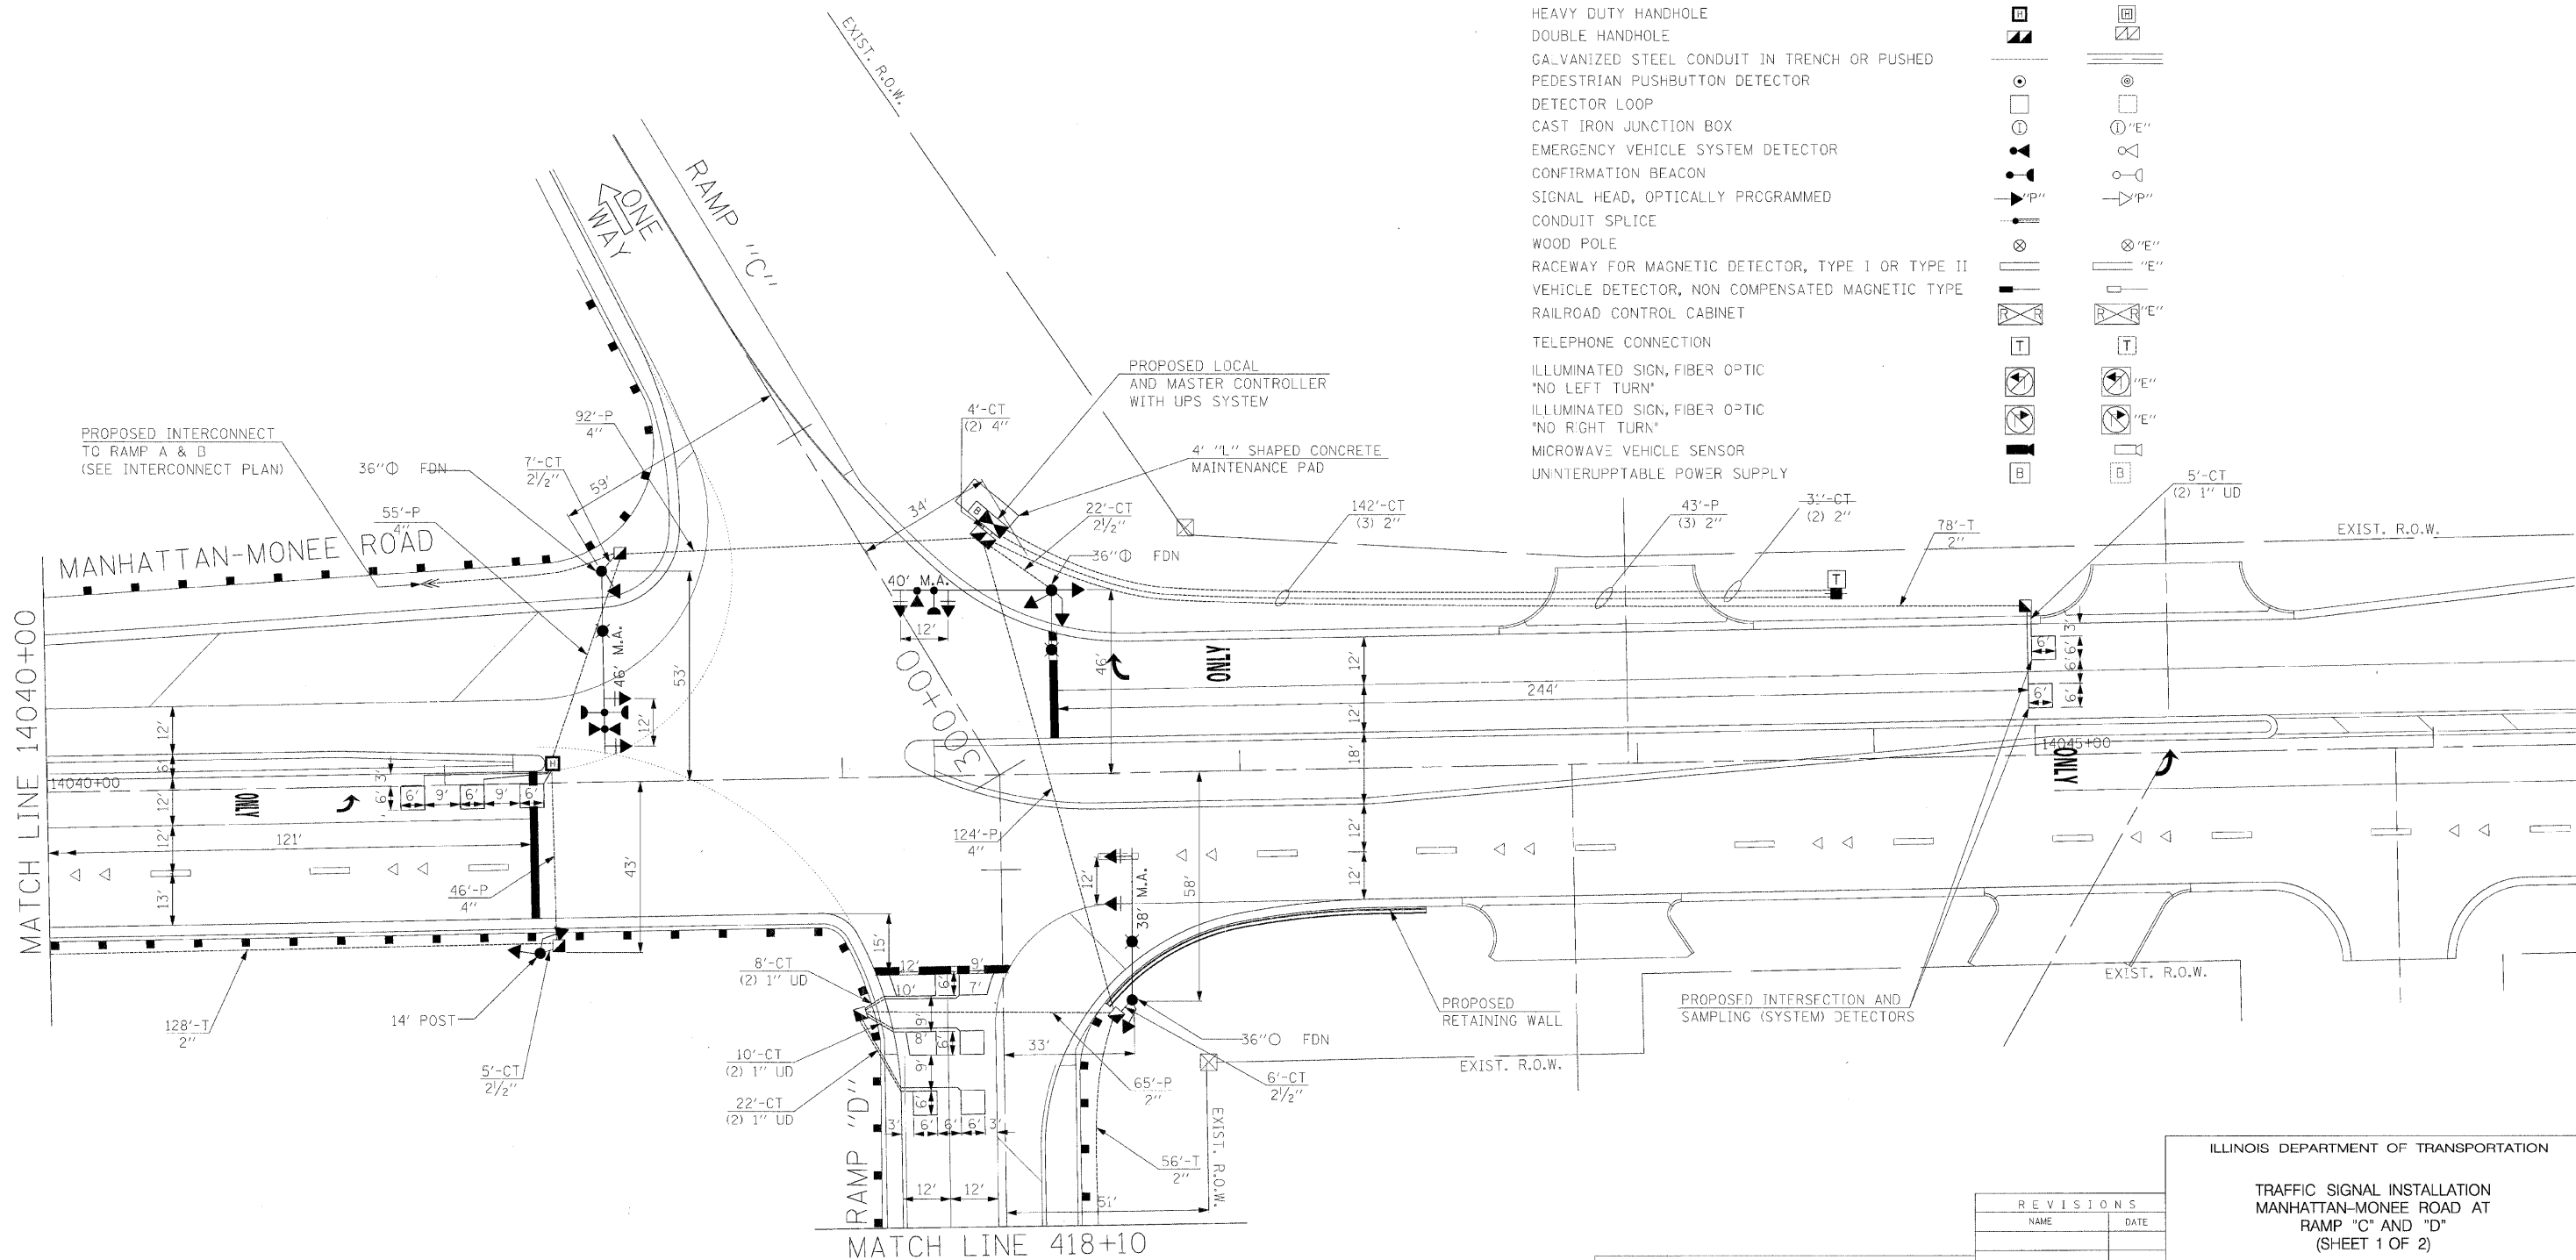

**GO** GANDHI AND ASSOCIATES, INC.  
ENGINEERS AND PLANNERS  
6035 W. HORTONSTADT HIGHWAY  
SUITE 306  
CHICAGO, ILLINOIS 60631 TEL. (773) 774-5910

REVISIONS	
NAME	DATE

ILLINOIS DEPARTMENT OF TRANSPORTATION

TRAFFIC SIGNAL INSTALLATION  
MANHATTAN-MONEE ROAD AT  
RAMP "C" AND "D"  
(SHEET 1 OF 2)

SCALE: 1"=20'

DATE: 04/09/2007

DRAWN BY: KGP/RDP  
DESIGNED BY: PKG  
CHECKED BY: PKG