
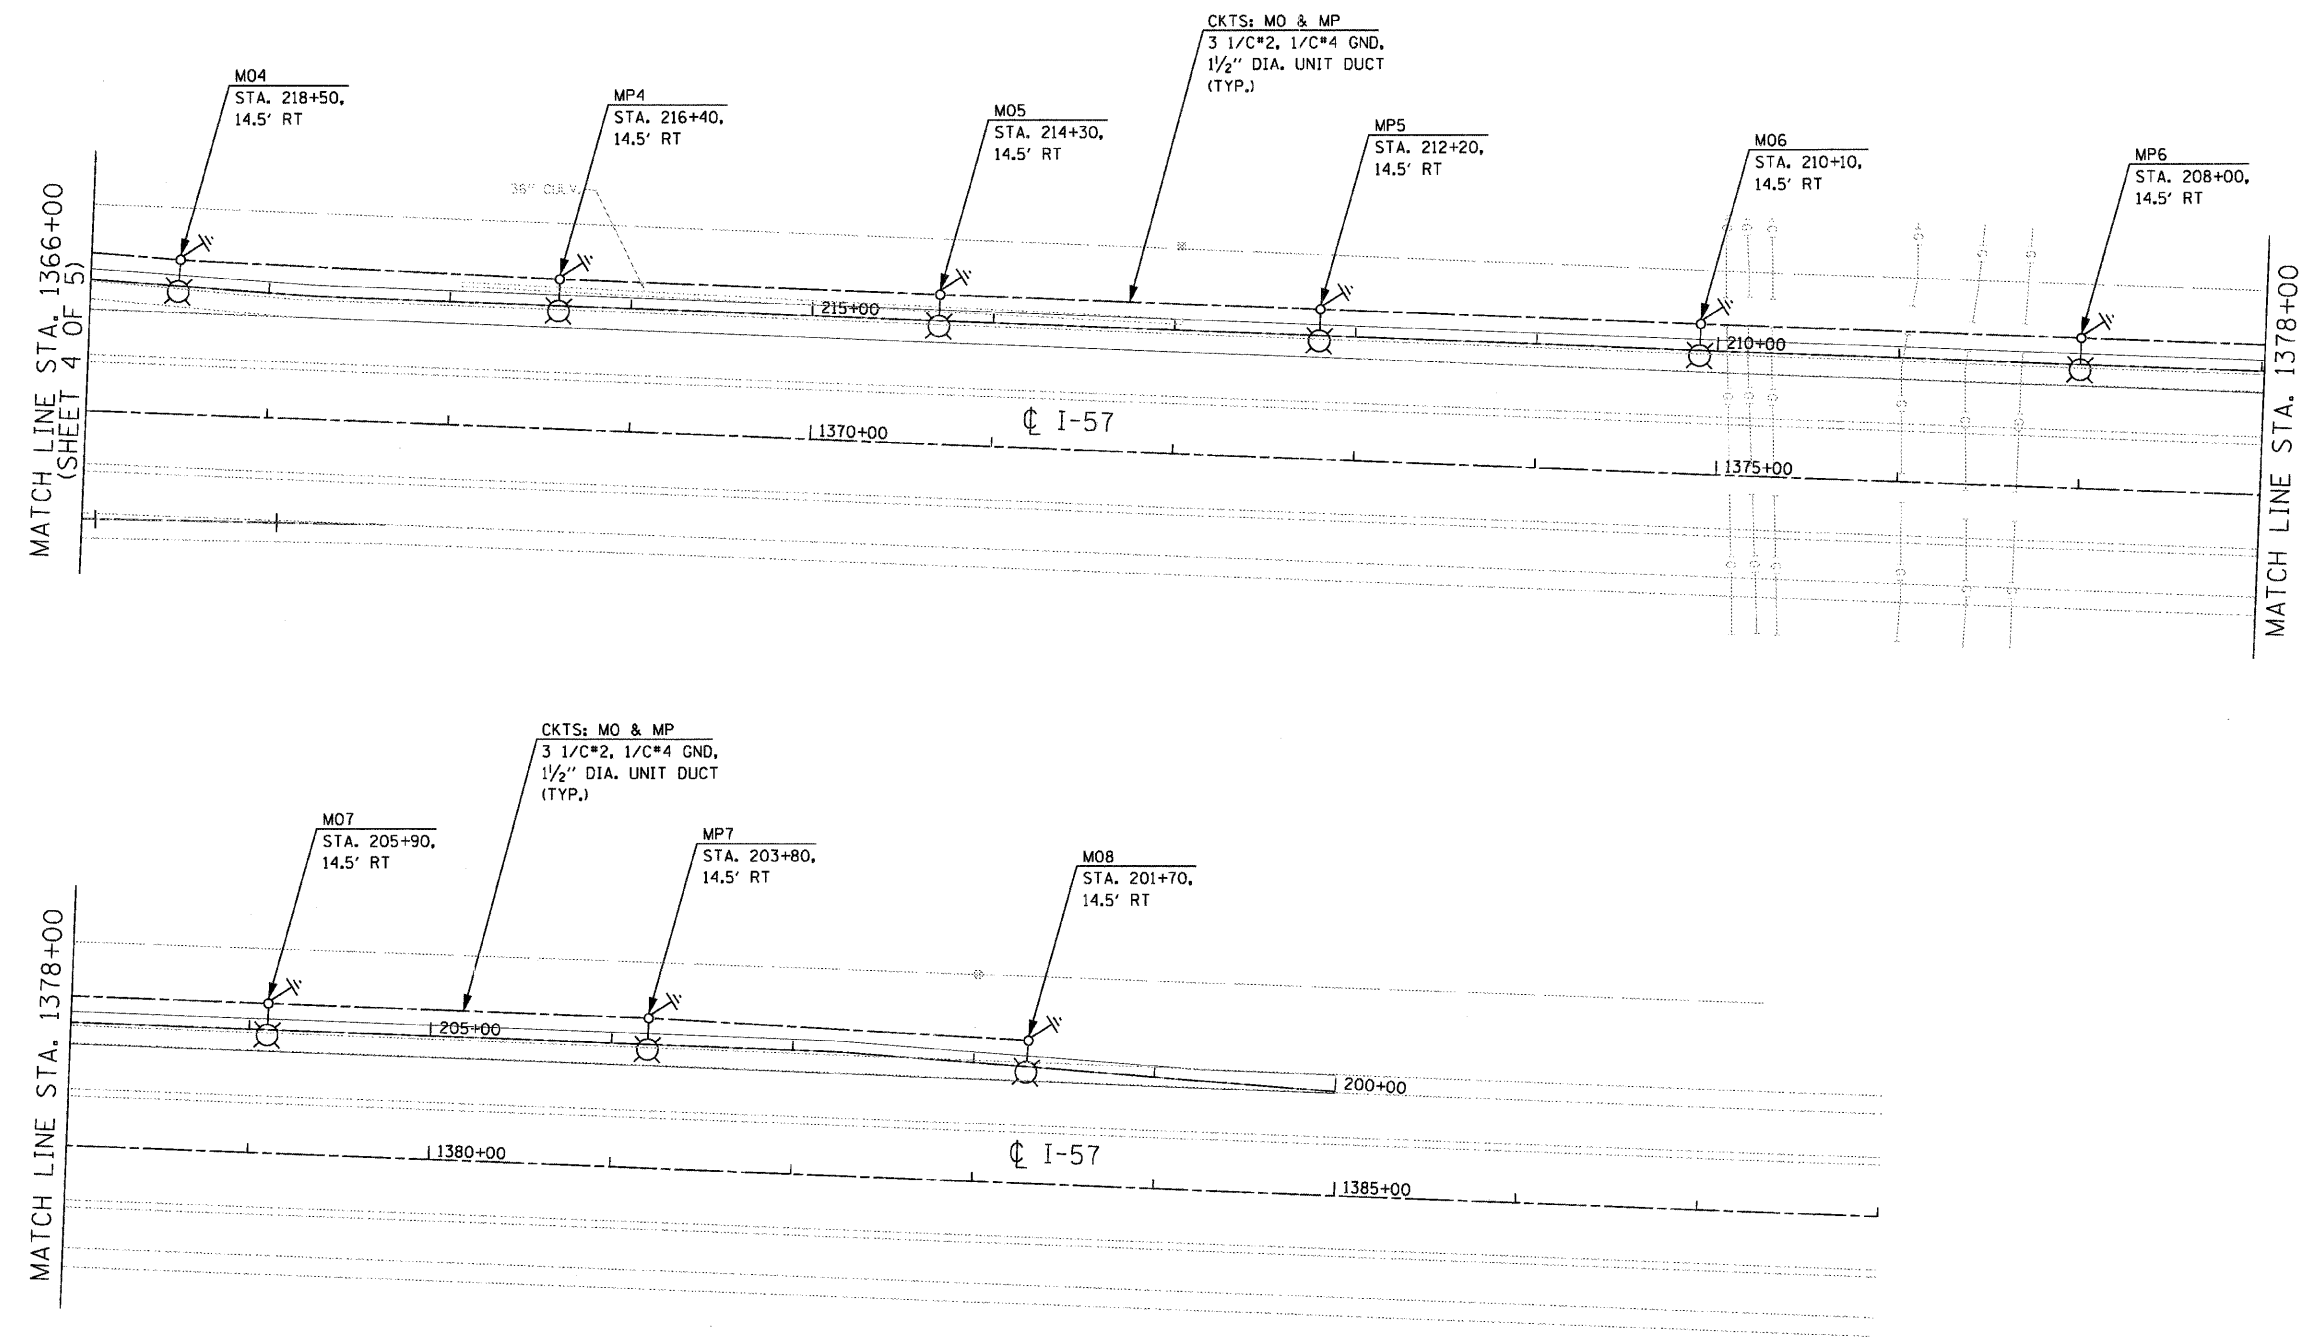


F.A. RTE.	SECTION	COUNTY	TOTAL SHEETS	SHEET NO.
57	9918&21 R-3&9-1HB-1-BR-2	WILL	303	129
STA.		TO STA.		
FED. ROAD DIST. NO.	ILLINOIS	FED. AID PROJECT		

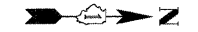

REVISIONS	
NAME	DATE

ILLINOIS DEPARTMENT OF TRANSPORTATION  
 MANHATTAN-MONEE ROAD AT I-57  
 PROPOSED ROADWAY LIGHTING  
 SHEET 5 OF 5

SCALE: 1"=50'  
 DATE: 10/09/2006

DRAWN BY: KGP  
 DESIGNED BY: PKG/KGP  
 CHECKED BY: PKG

**GA** GANDHI AND ASSOCIATES, INC.  
 ENGINEERS AND PLANNERS  
 6035 N. NORTHWEST HIGHWAY  
 SUITE 306  
 CHICAGO, ILLINOIS 60631 TEL: (773) 774-5910