
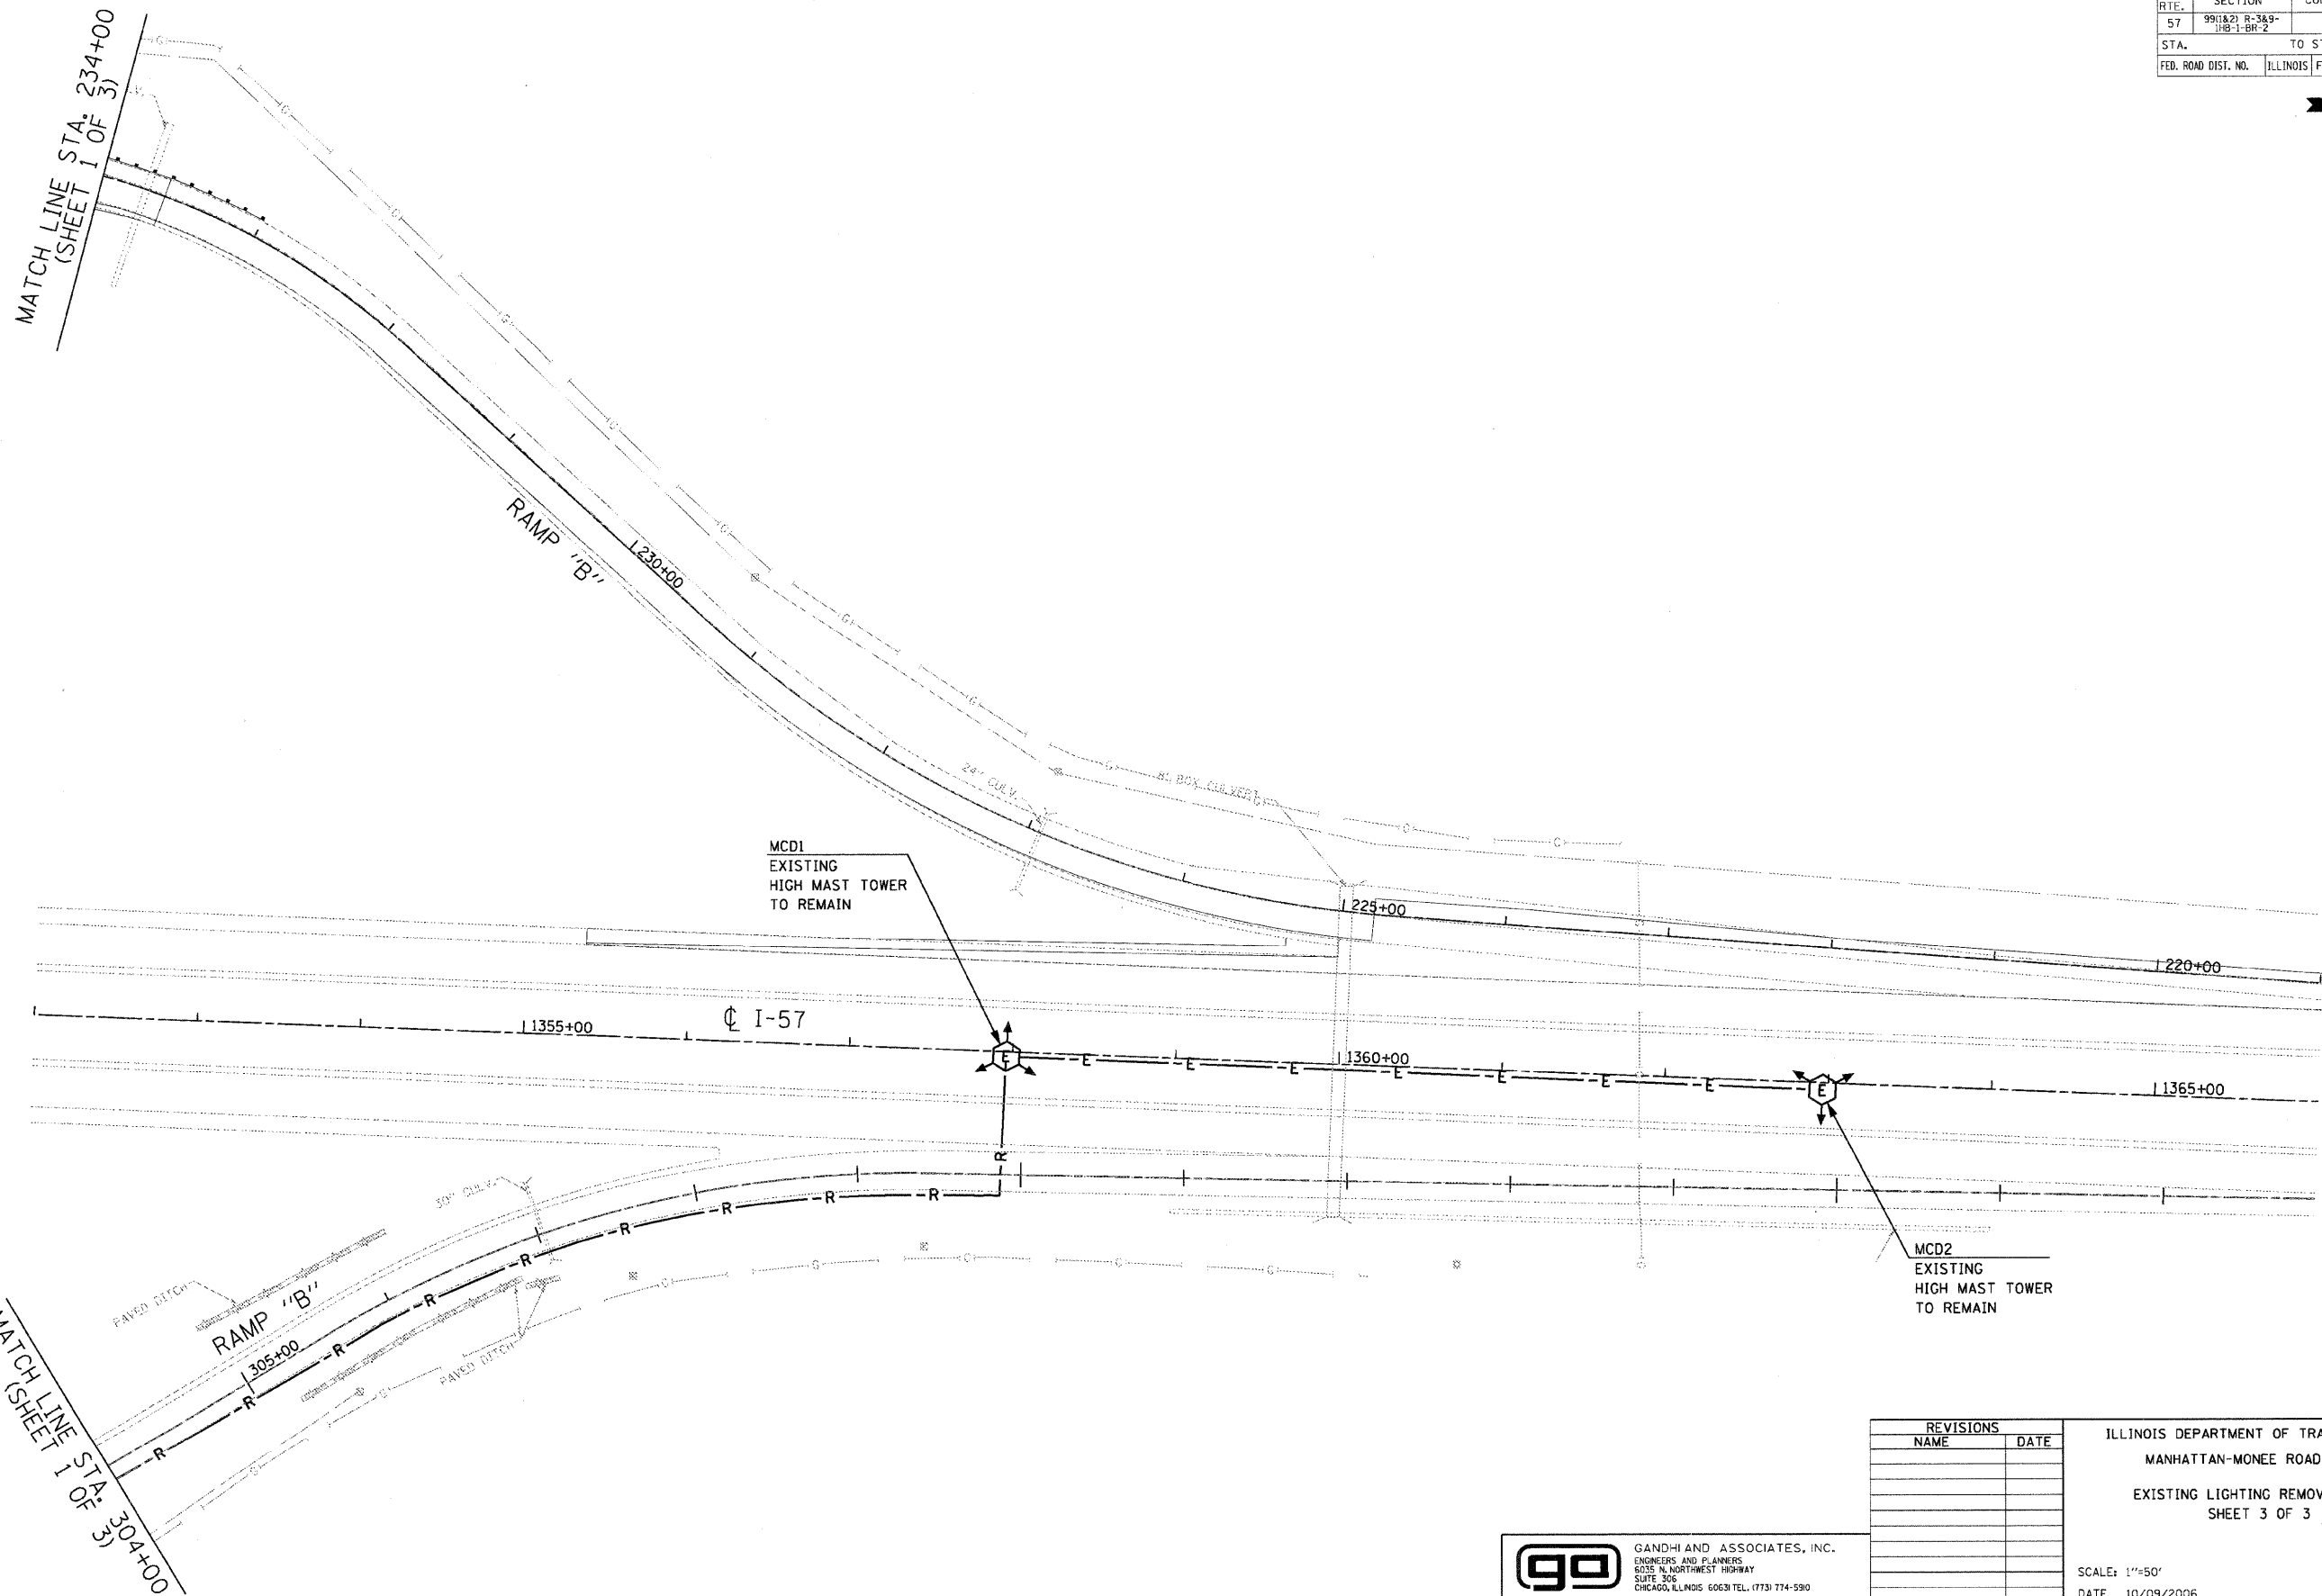


F.A. RTE.	SECTION	COUNTY	TOTAL SHEETS	SHEET NO.
57	991&2) R-3&9-118-1 BR-2	WILL	303	138
STA.		TO STA.		
FED. ROAD DIST. NO.		ILLINOIS FED. AID PROJECT		

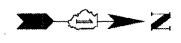

REVISIONS	
NAME	DATE

ILLINOIS DEPARTMENT OF TRANSPORTATION
 MANHATTAN-MONEE ROAD AT I-57
 EXISTING LIGHTING REMOVAL PLAN
 SHEET 3 OF 3

SCALE: 1"=50'
 DATE 10/09/2006

DRAWN BY: KGP
 DESIGNED BY: PKG/KGP
 CHECKED BY: PKG

ga GANDHI AND ASSOCIATES, INC.
 ENGINEERS AND PLANNERS
 8055 N. NORTHWEST HIGHWAY
 SUITE 305
 CHICAGO, ILLINOIS 60631 TEL. 1773 774-5910