


TEMPORARY LIGHT POLE DETAIL

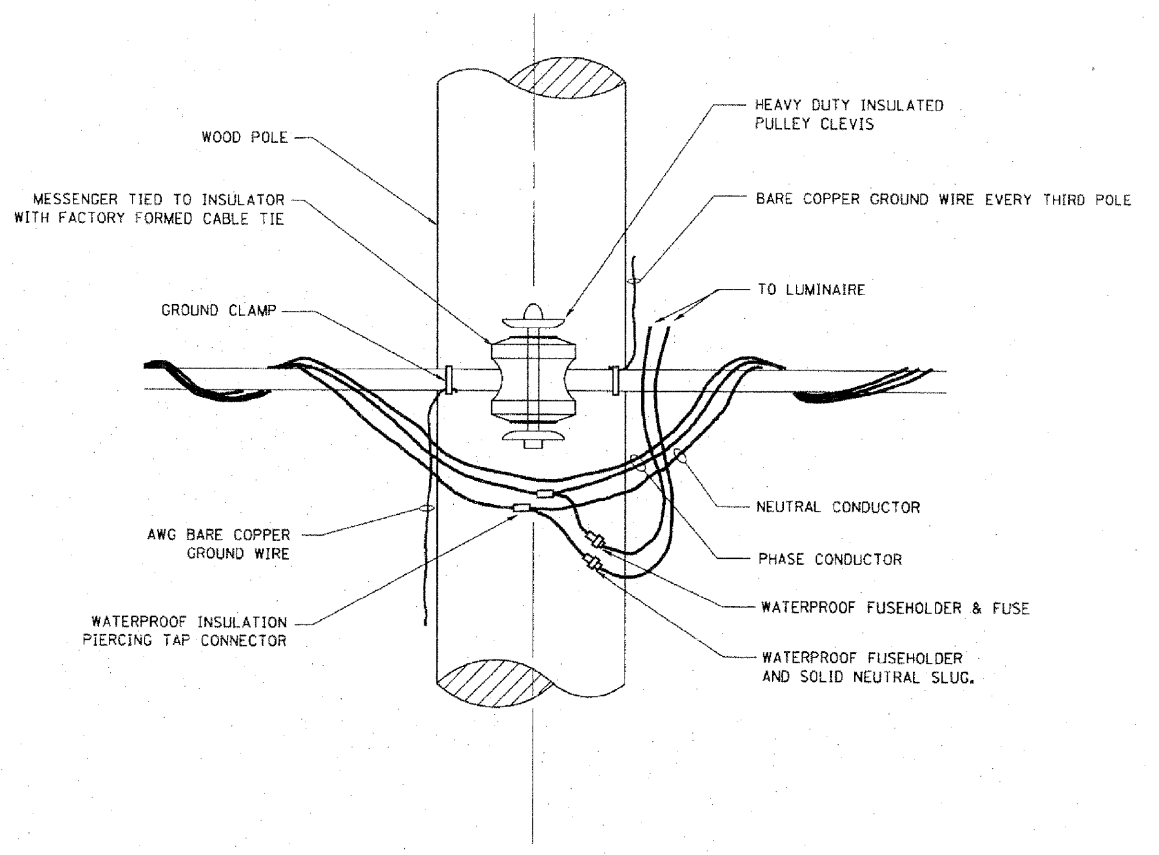

TEMPORARY LIGHT POLE ATTACHMENT DETAIL

NOTES:  
 1. ALL DIMENSIONS IN MILLIMETERS (INCHES) UNLESS OTHERWISE INDICATED

PLOT DATE: 2/15/2006  
 PLOT SCALE: 1/8" = 1'-0"  
 USER NAME: gopjiamat

REVISIONS		ILLINOIS DEPARTMENT OF TRANSPORTATION
NAME	DATE	
		TEMPORARY LIGHT POLE DETAILS

SCALE: VERT. DATE: 2/15/2006  
 DRAWN BY: BE-800  
 CHECKED BY: REVISION DATE: