



F.A.I. RTE.	SECTION	COUNTY	TOTAL SHEETS	SHEET NO.
57	*	WILL	303	203
STA.	TO STA.			
FED. ROAD DIST. NO.	ILLINOIS	FED. AID PROJECT		
*991A27 R-389-1HB-1-BR-2	CONTRACT: 62253			

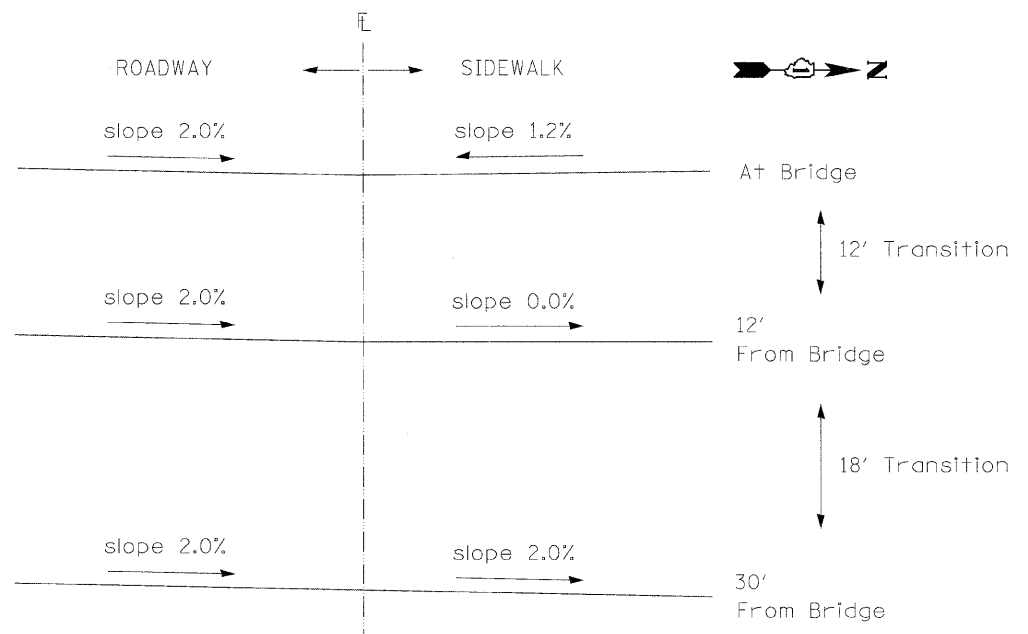


**SIDEWALK CROSS SLOPE TRANSITION DETAIL**

(Pavement Surface Stage I to Stage III Substage A)

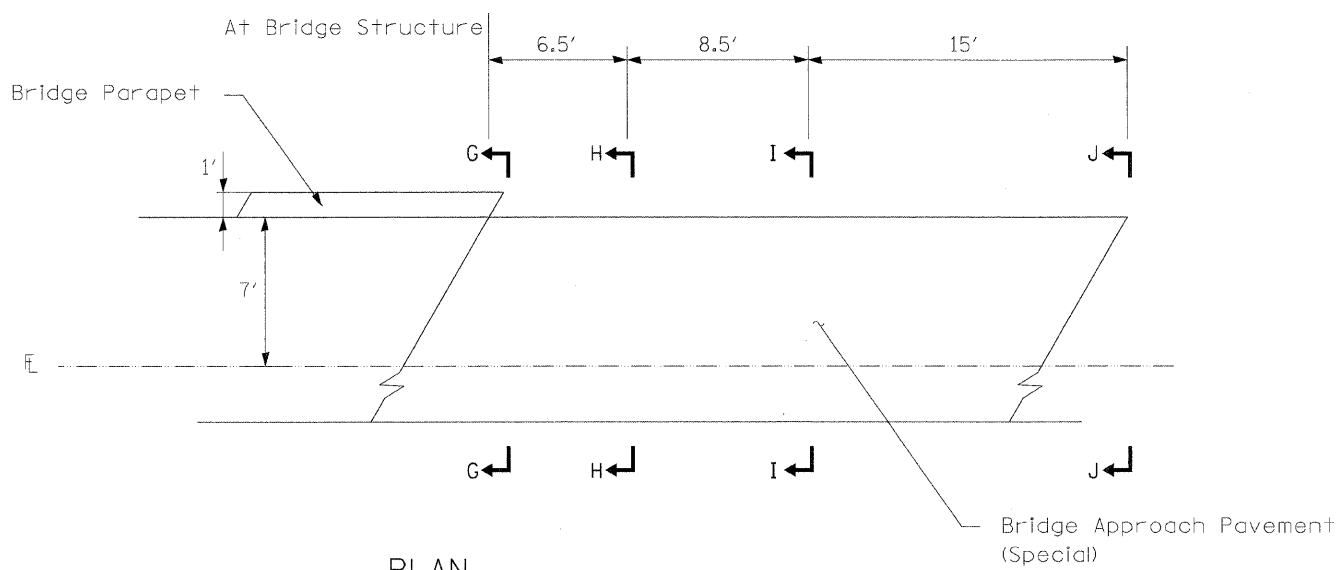

**PLAN**

(East Approach Shown, West Approach Transition is the Reverse)

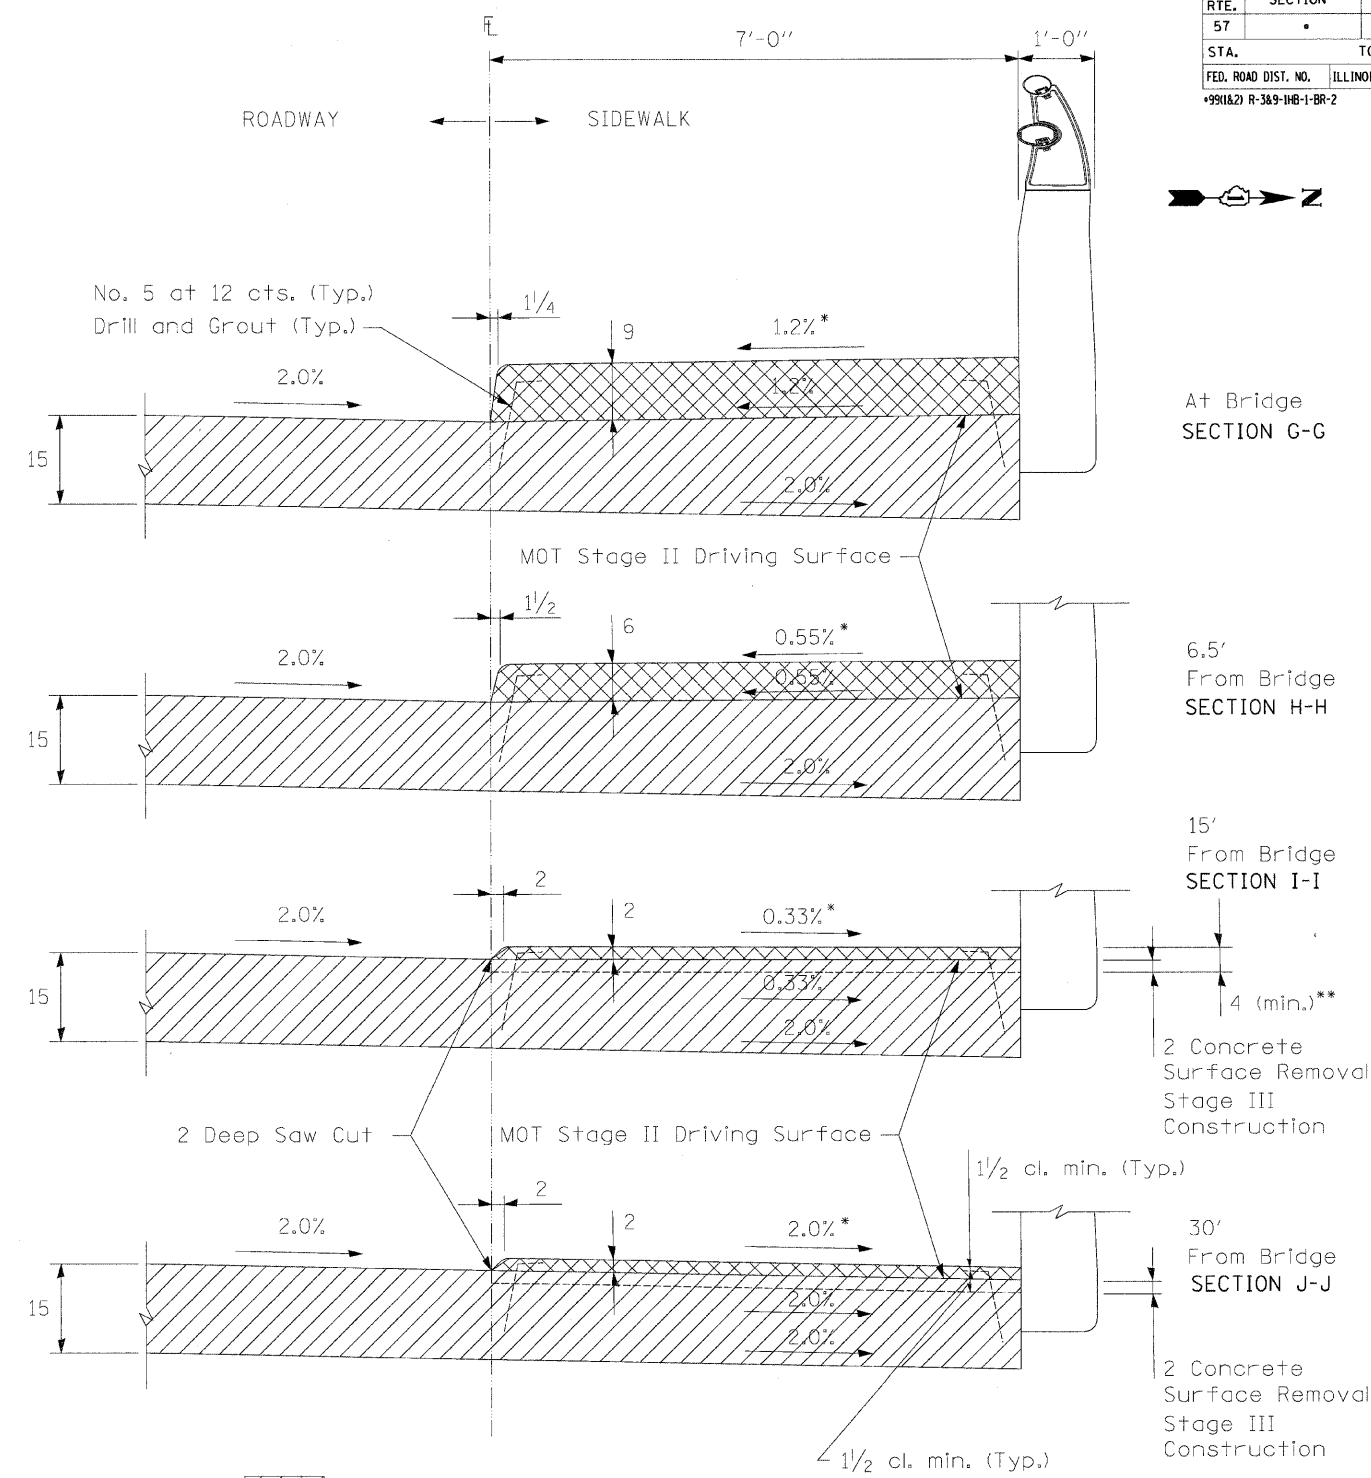

Stage I Construction  
 Stage III Construction

\* See Sidewalk Cross Slope Transition Detail

\*\* Remove Concrete Surface to Obtain a Minimum 4" Concrete Thickness for Minimum Reinforcement Clearances. Cost to be Included in the Contract Price for Bridge Approach Pavement (Special)

All dimensions are in inches unless otherwise shown.

**DETAIL D**

REVISIONS	
NAME	DATE

ILLINOIS DEPARTMENT OF TRANSPORTATION  
 I-57 AT MANHATTAN - MONEE ROAD  
 CONSTRUCTION DETAILS  
 BRIDGE APPROACH PAVEMENT (SPECIAL) DETAIL  
 4 OF 4

SCALE: VERT. N.T.S.      DRAWN BY AJP  
 HORIZ. N.T.S.              CHECKED BY BDC  
 DATE 9/19/2008

DESIGN FIRM REGISTRATION  
 No. 184-000450  
 118 SOUTH CLINTON STREET  
 SUITE 600  
 CHICAGO, IL 60661  
 PHONE : 312.648.9900  
 FAX : 312.648.0294

6:\022231\plans\sheet\02231psd\0103.dgn  
 8/17/2008